



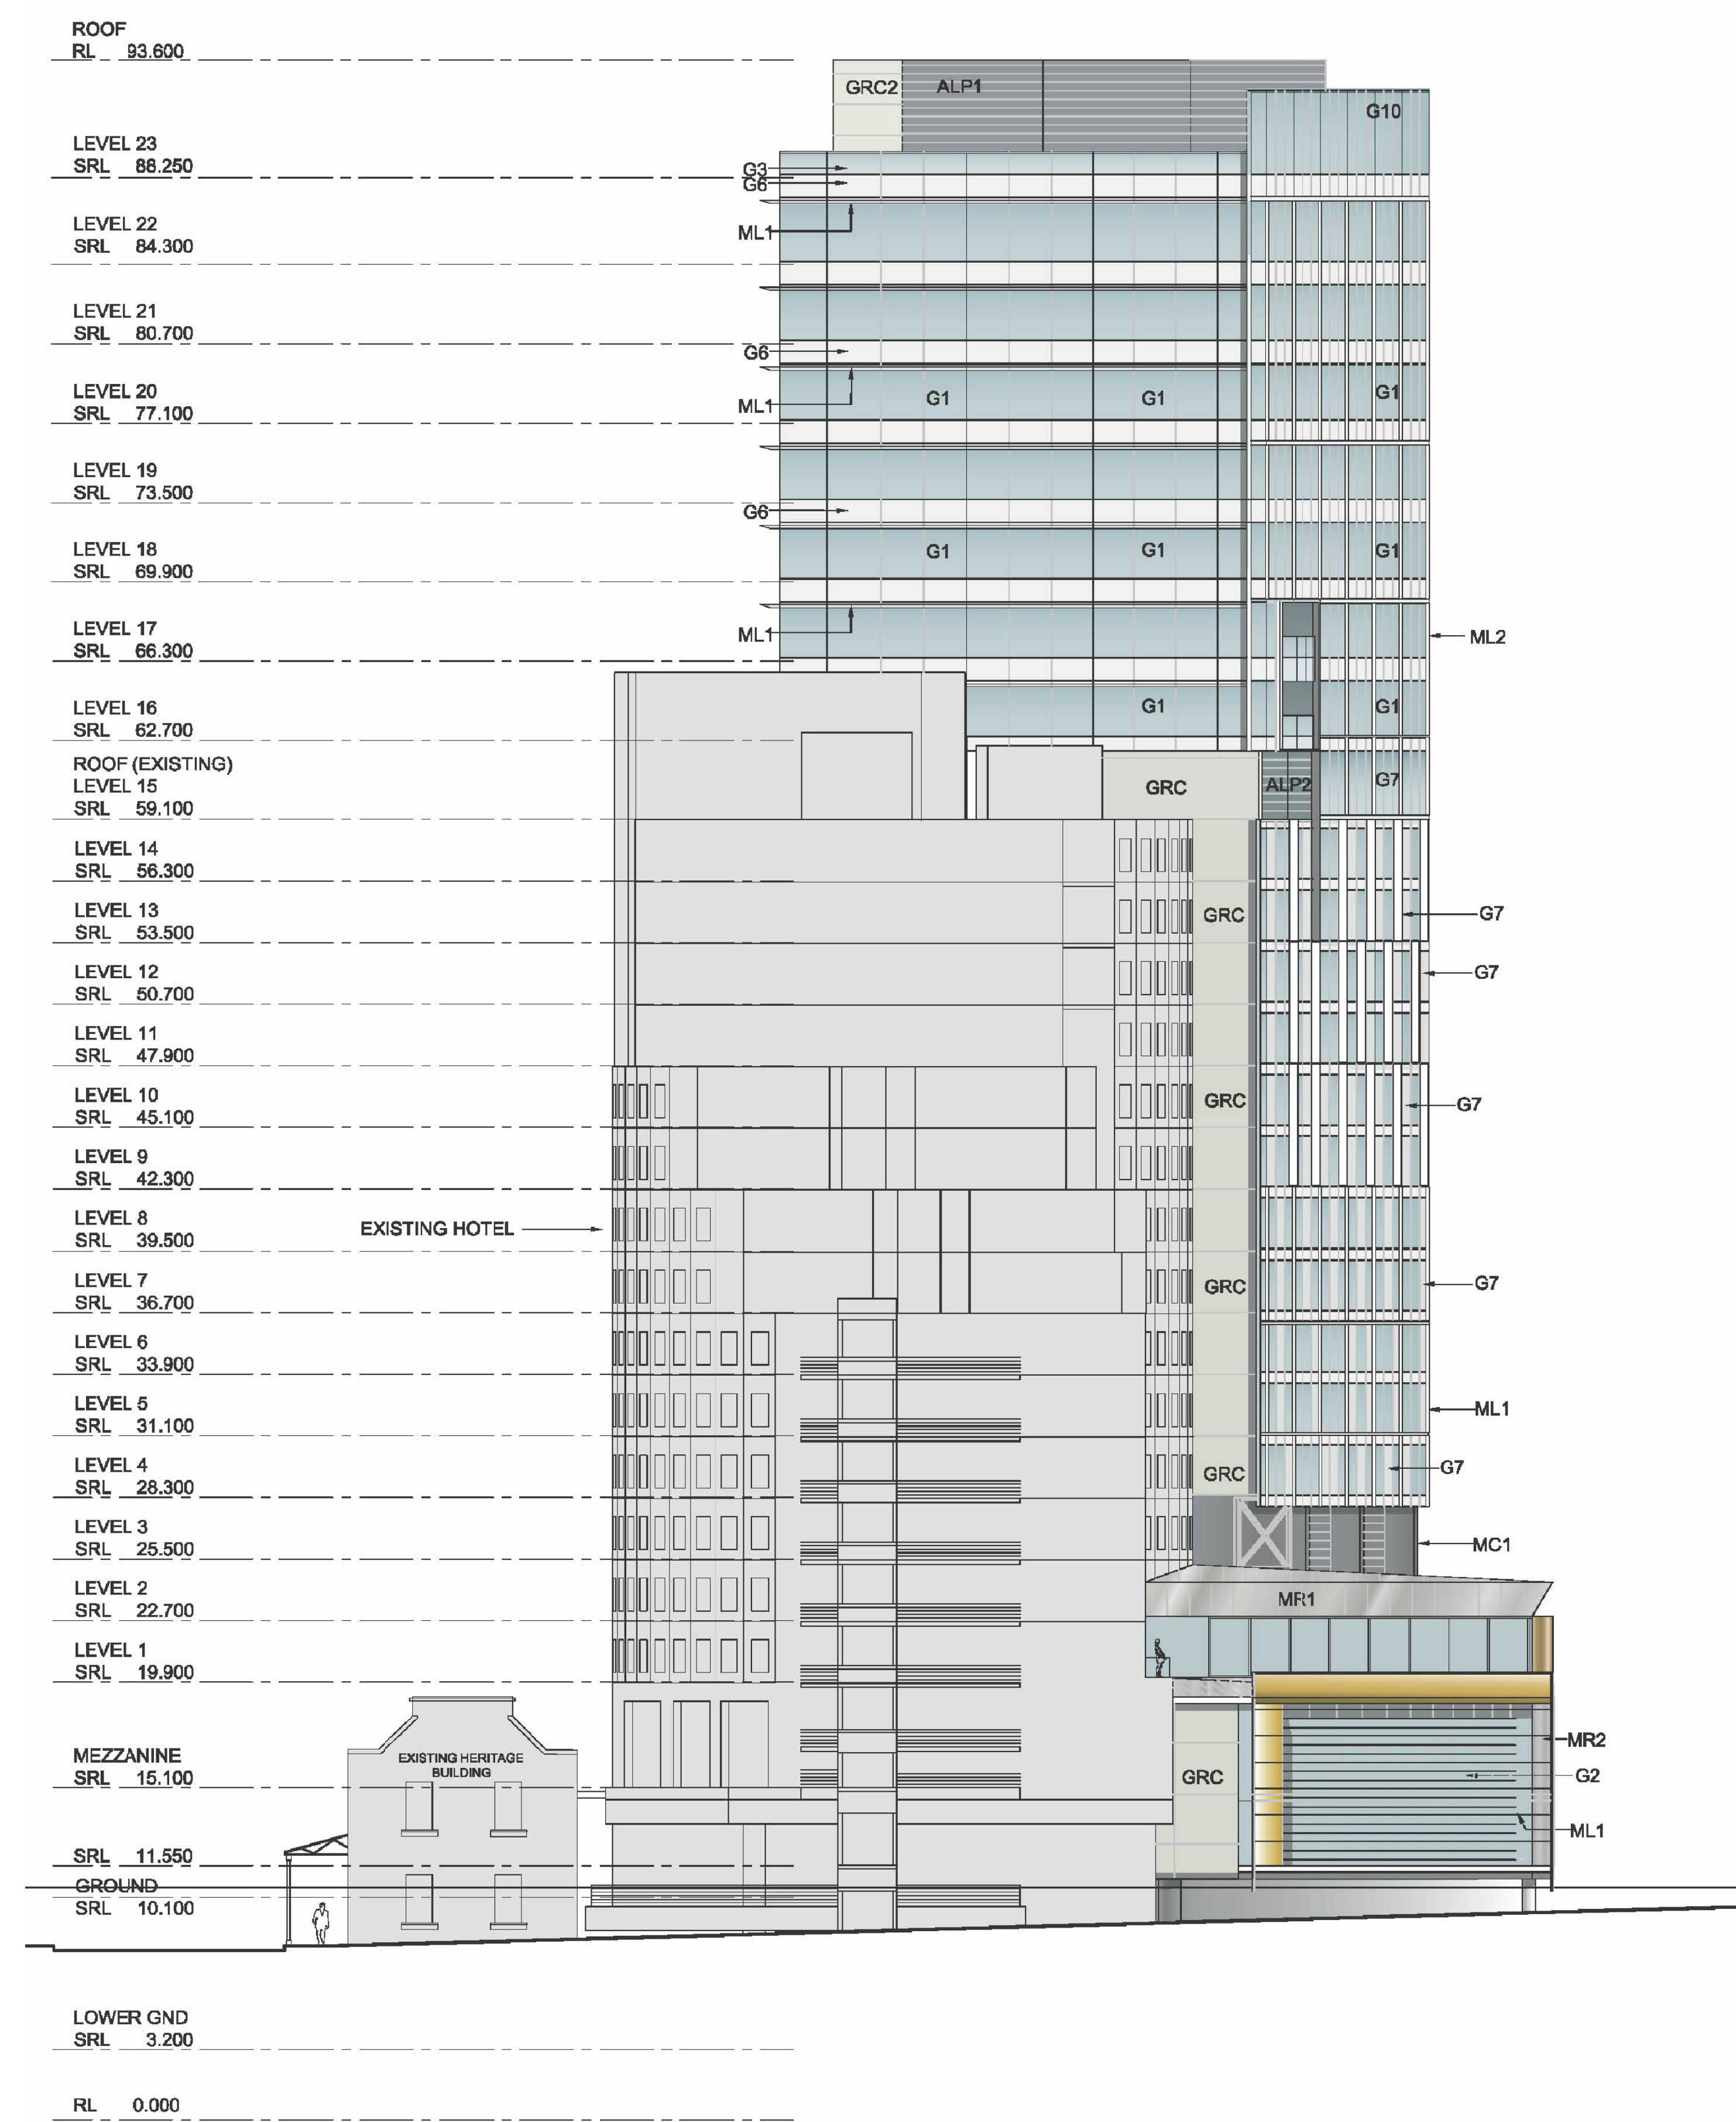

CODE	ITEM
ALP1	Mechanical louvres to roof top plants
ALP2	Mechanical louvres to plant rooms
C1	Silicate paint system Type 2
G1	Performance curtain wall glazing
G2	Performance glazing to convention hall
G3	Fritted Glazing
G4	Balustrade Glazing
G5	Foyer glazing
G6	Colour Back Glass
G7	ShadowBox Glass -1
G8	ShadowBox Glass -2
G9	Colour back glass - dark blue
G10	Balustrade to Curtain Wall Glazing
GRC	Glassfibre-reinforced Concrete Cladding
GRC2	Glassfibre-reinforced Concrete Cladding
MC1	Composite Aluminium Panelling - Colour 1
MC2	Composite Aluminium Panelling - Colour 2
MC3	Composite Aluminium Panelling - Colour 3
ML1	Horizontal metal sun screen
ML2	Vertical metal sun screen
ML3	Vertical custom metal sun screen
MR1	Metal roof sheeting
MR2	Metal roof sheeting
MR3	Metal roof sheeting
MR4	Metal roof sheeting
PX1	Powdercoating type 1
ST1	Sandstone Cladding

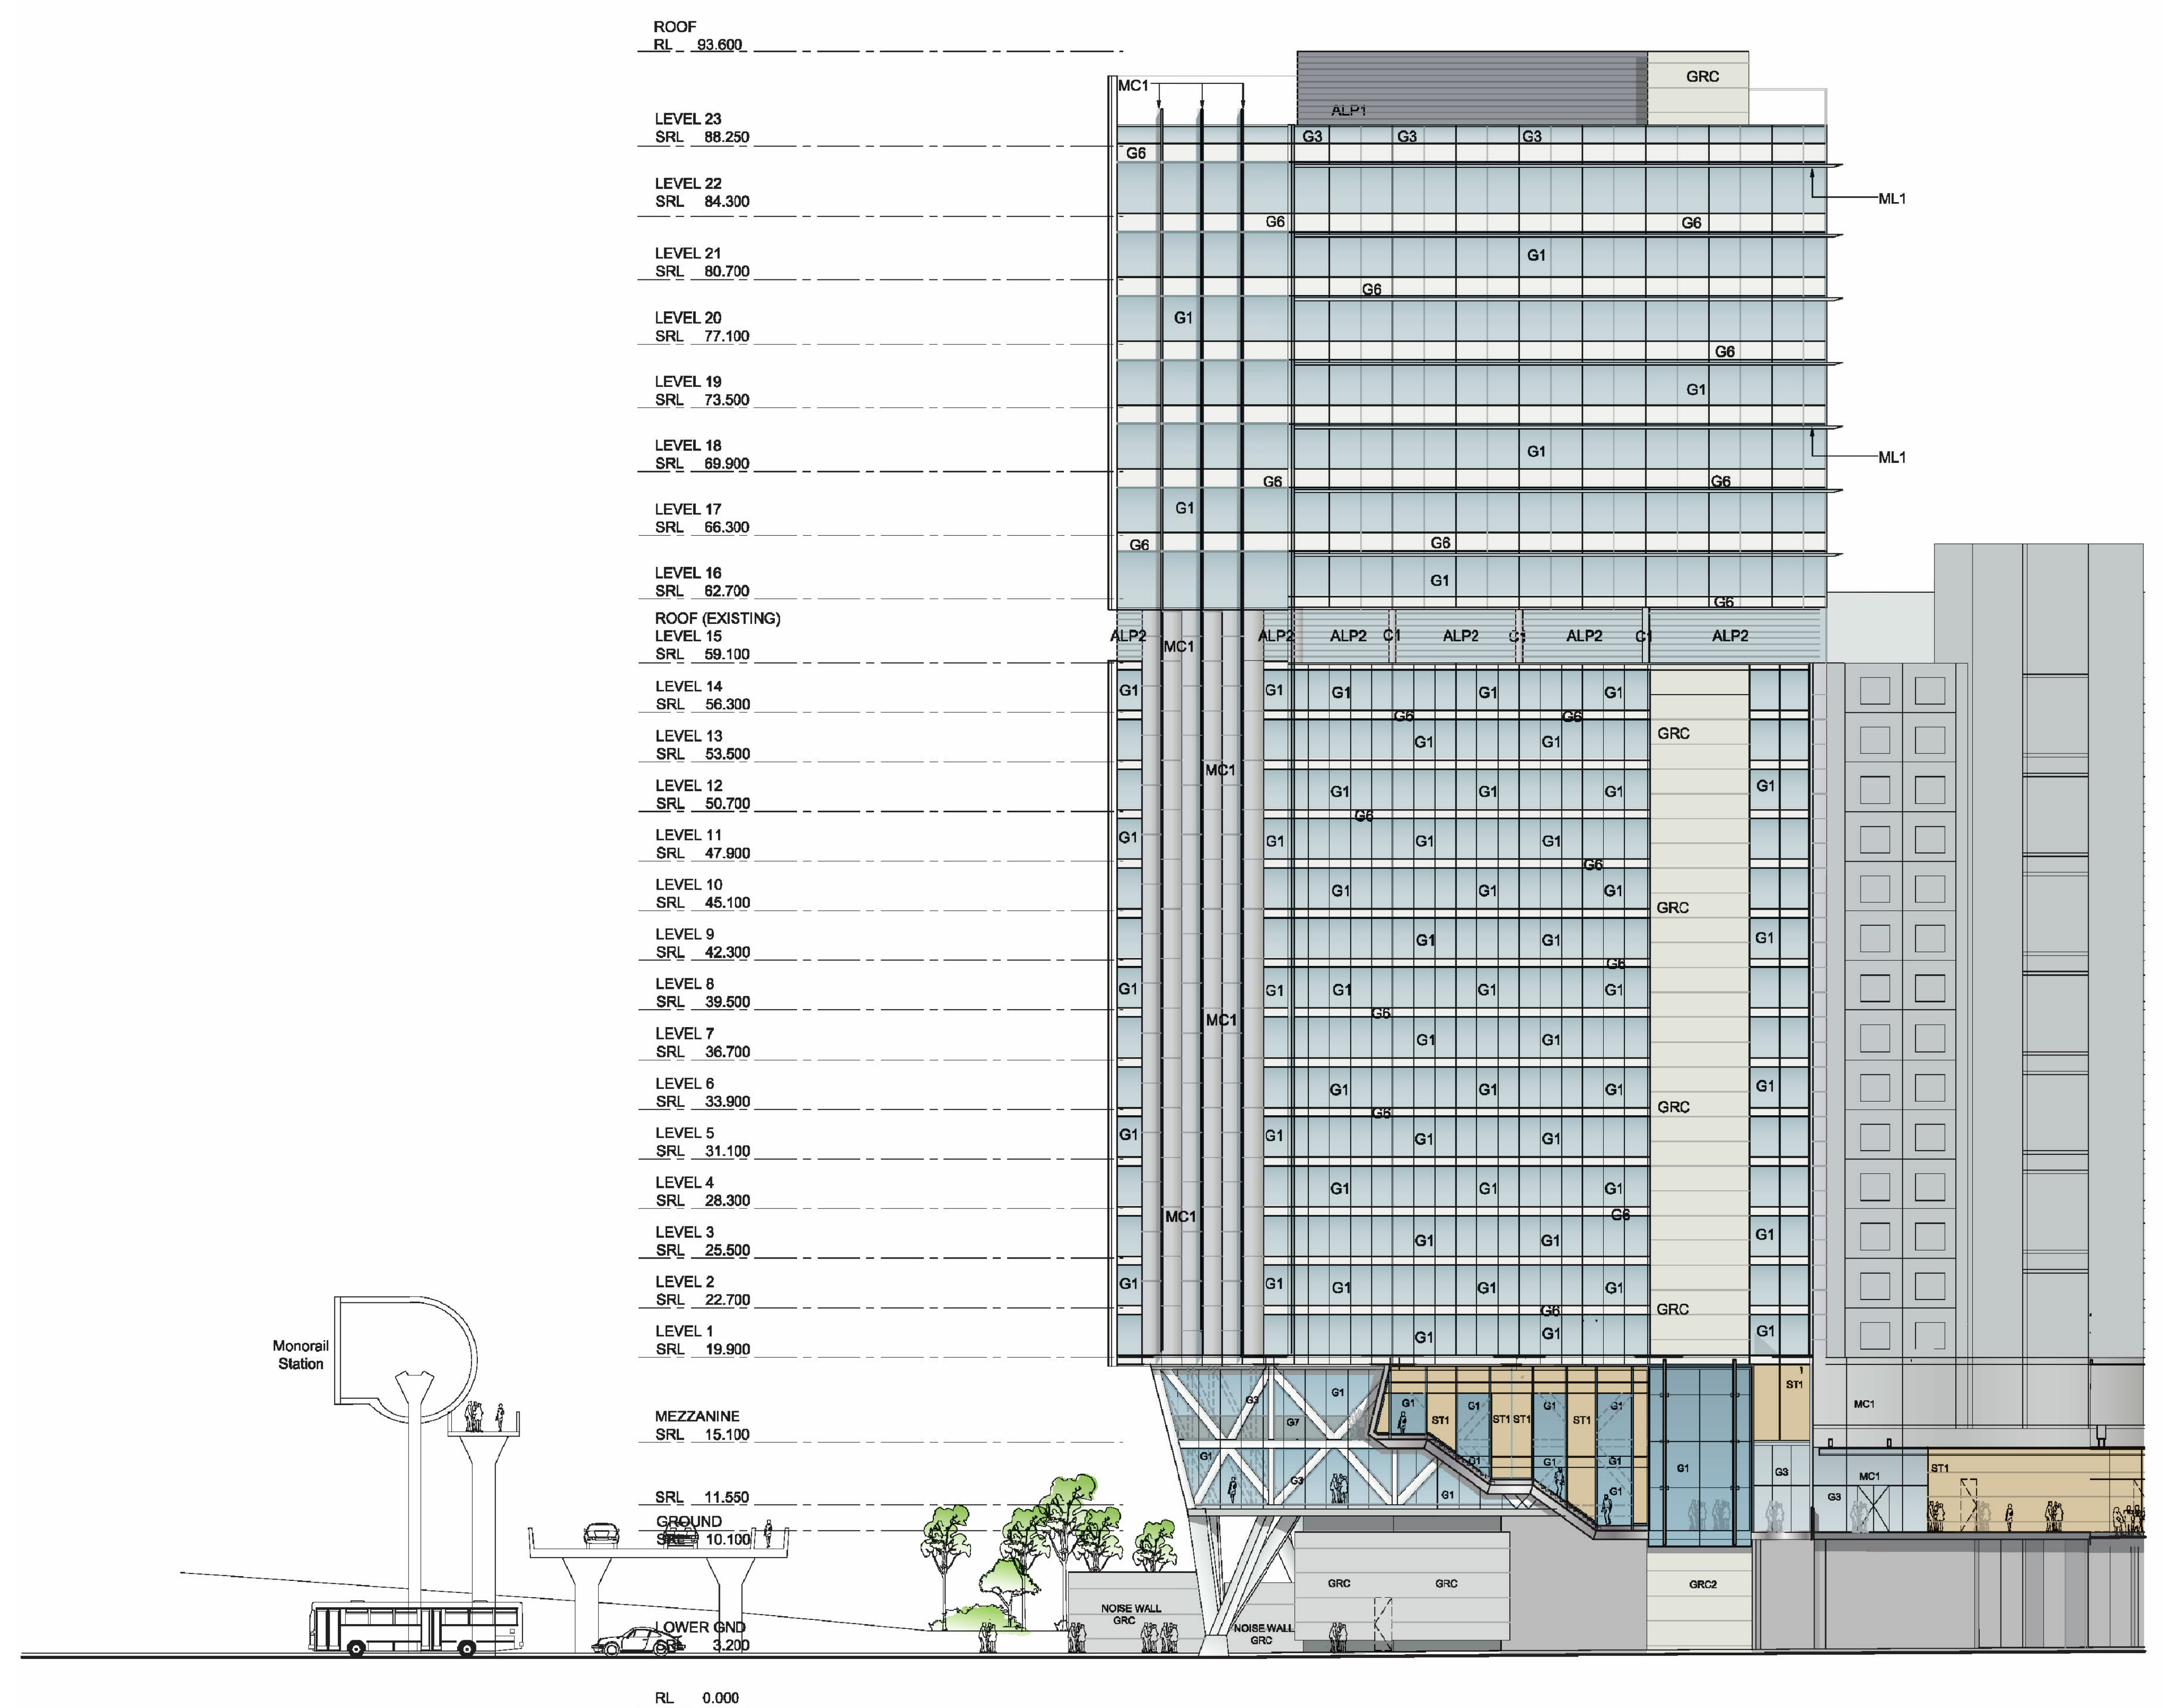

A	19.06.2012	EIS ISSUE						RJ	
REV	DATE	DESCRIPTION						BY	

ARCHITECTS: **Cox Richardson**
Level 2, 204 Clarence Street, Sydney 2000 Australia
Tel: 612 9267 9599 Fax: 612 9264 5844
Email: sydney@cox.com.au

Architecture Planning Urban design Interior design Health facility design
Cox Architecture Pty Ltd ACN 002 535 891

PROJECT MANAGER:

CADENCE
AUSTRALIA[®]
www.cadenceaust.com

APPLICANT:
GL InvestmentCo Pty Ltd ATF GL No 1 Trust

OPERATOR: **FOUR POINTS**
BY SHERATON
Sydney
Darling Harbour

161 SUSSEX STREET REDEVELOPMENT

Drawing Title	
NORTH & SLIP ST COLOUR ELEVATIONS	
Drawing Number	REV.
A-DA-0311	B
Scale	
1:200 @ A0	

