



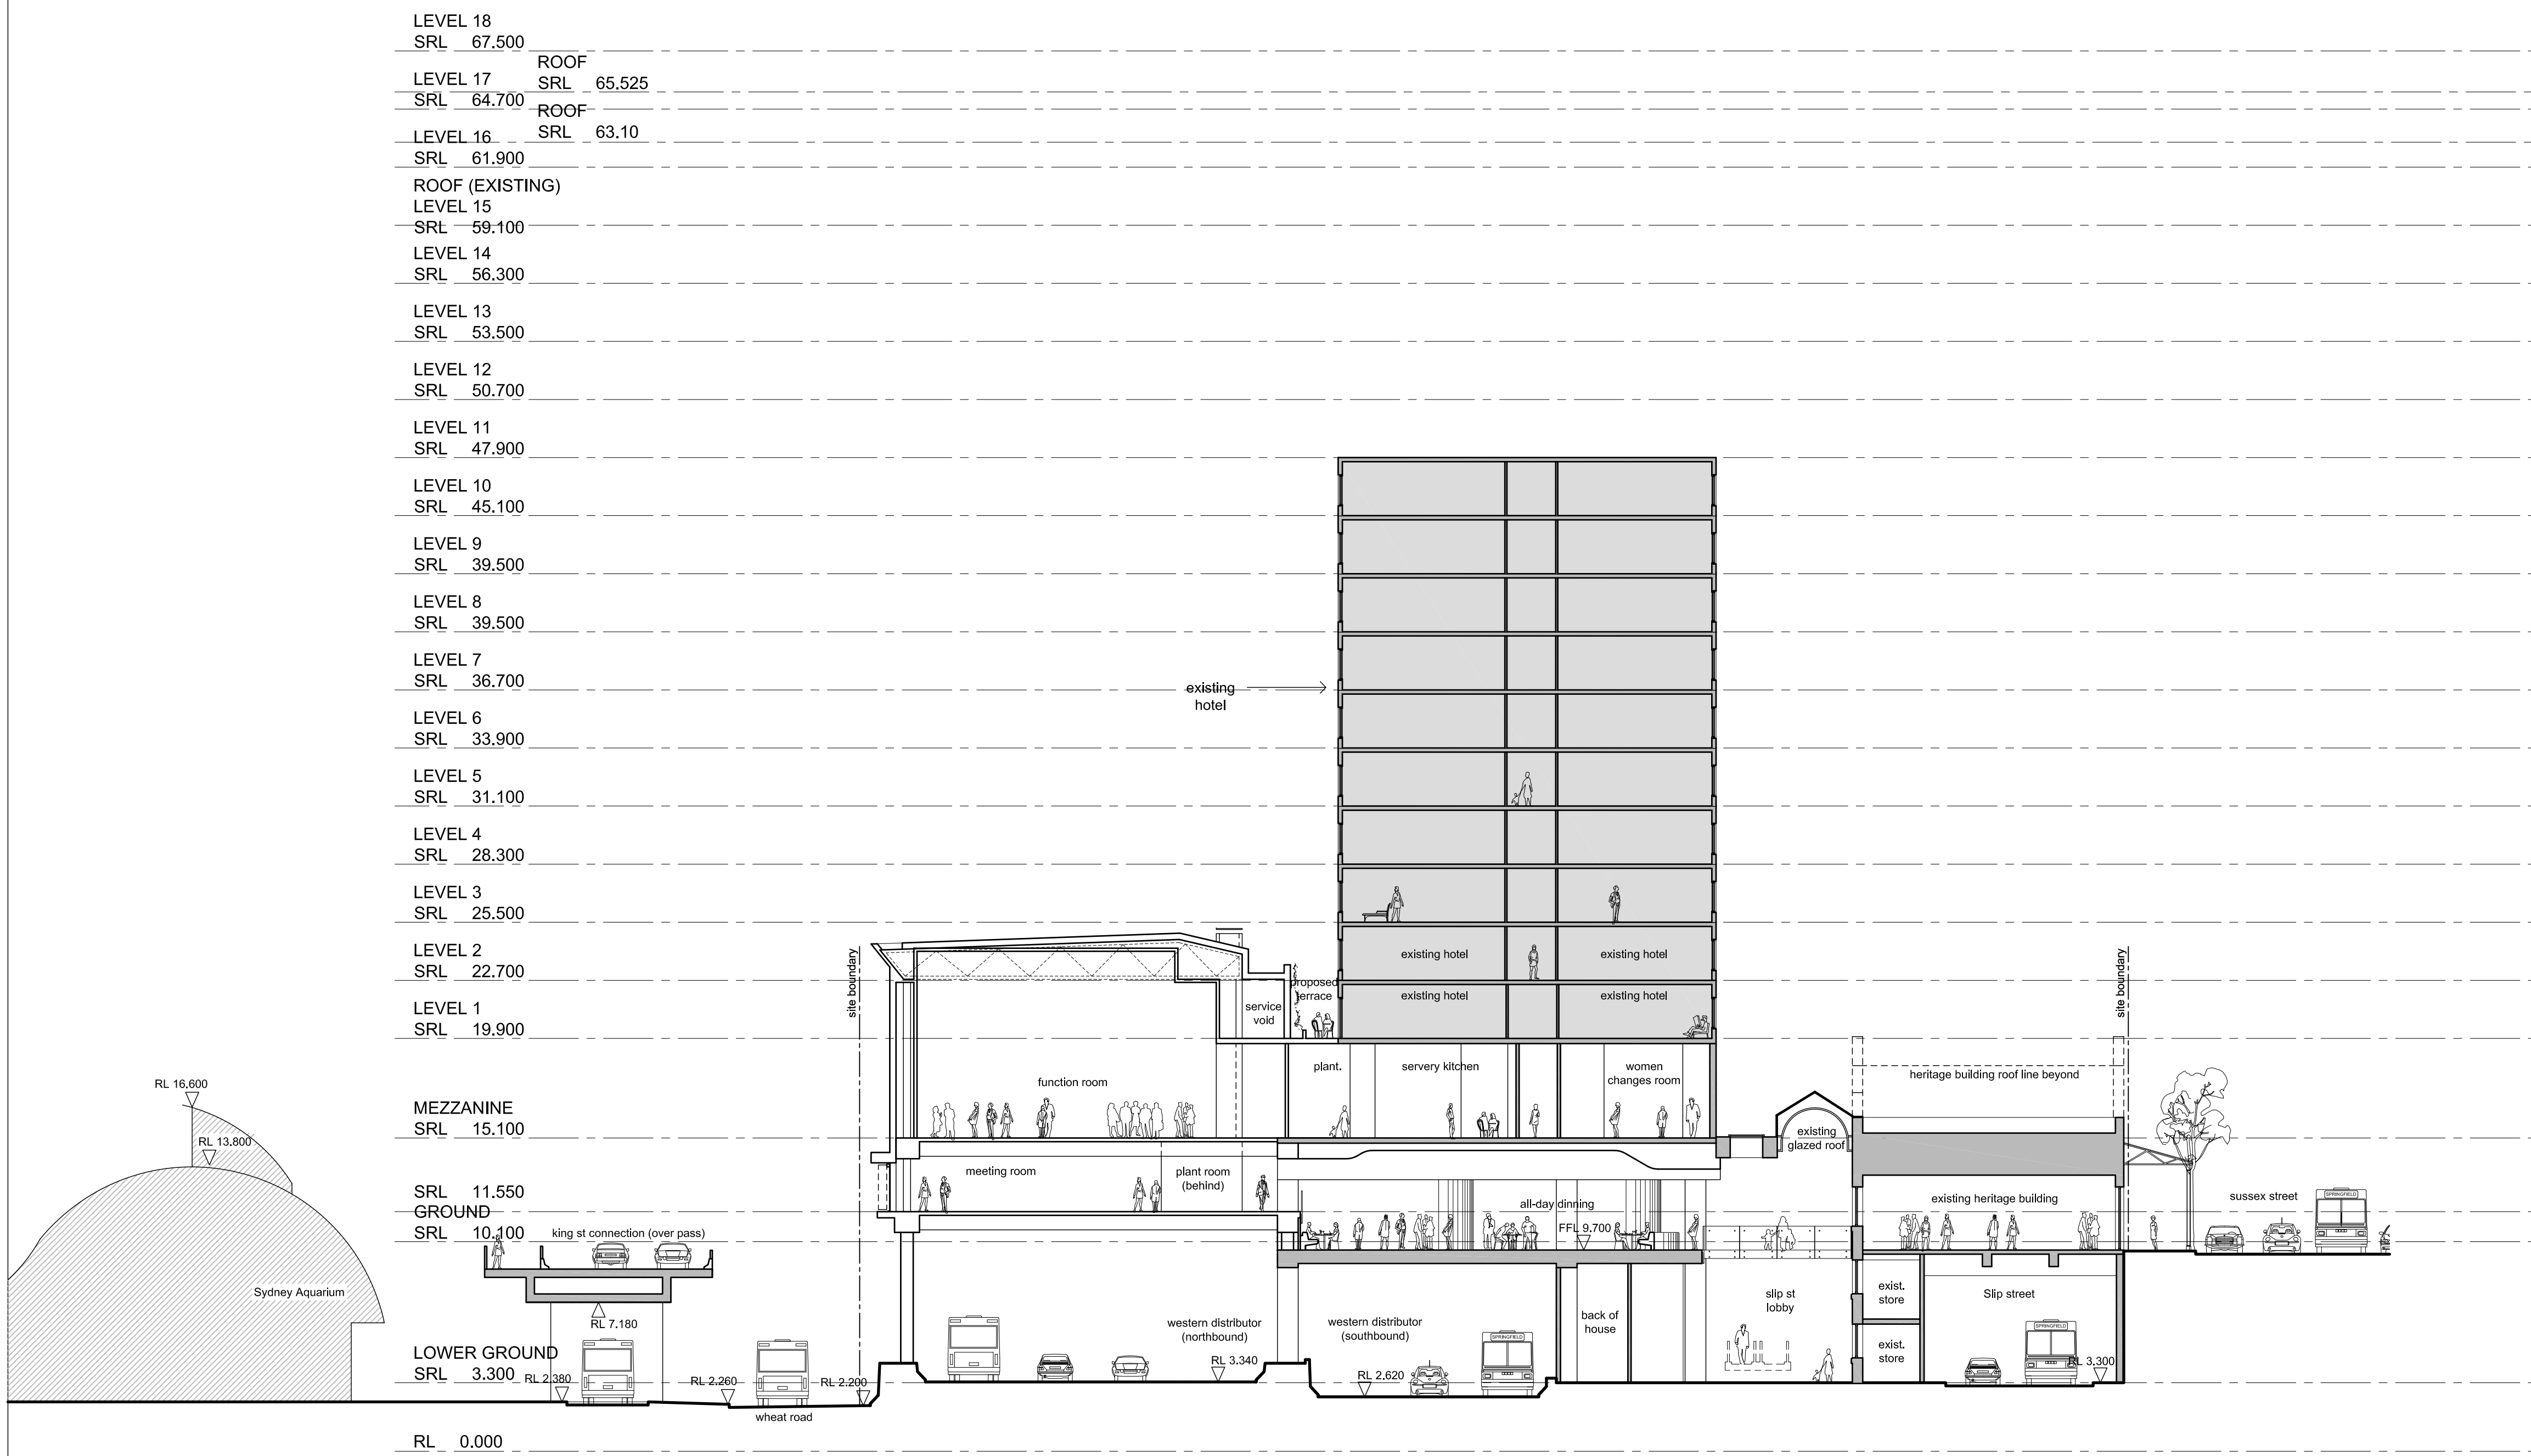

01 SECTION 05

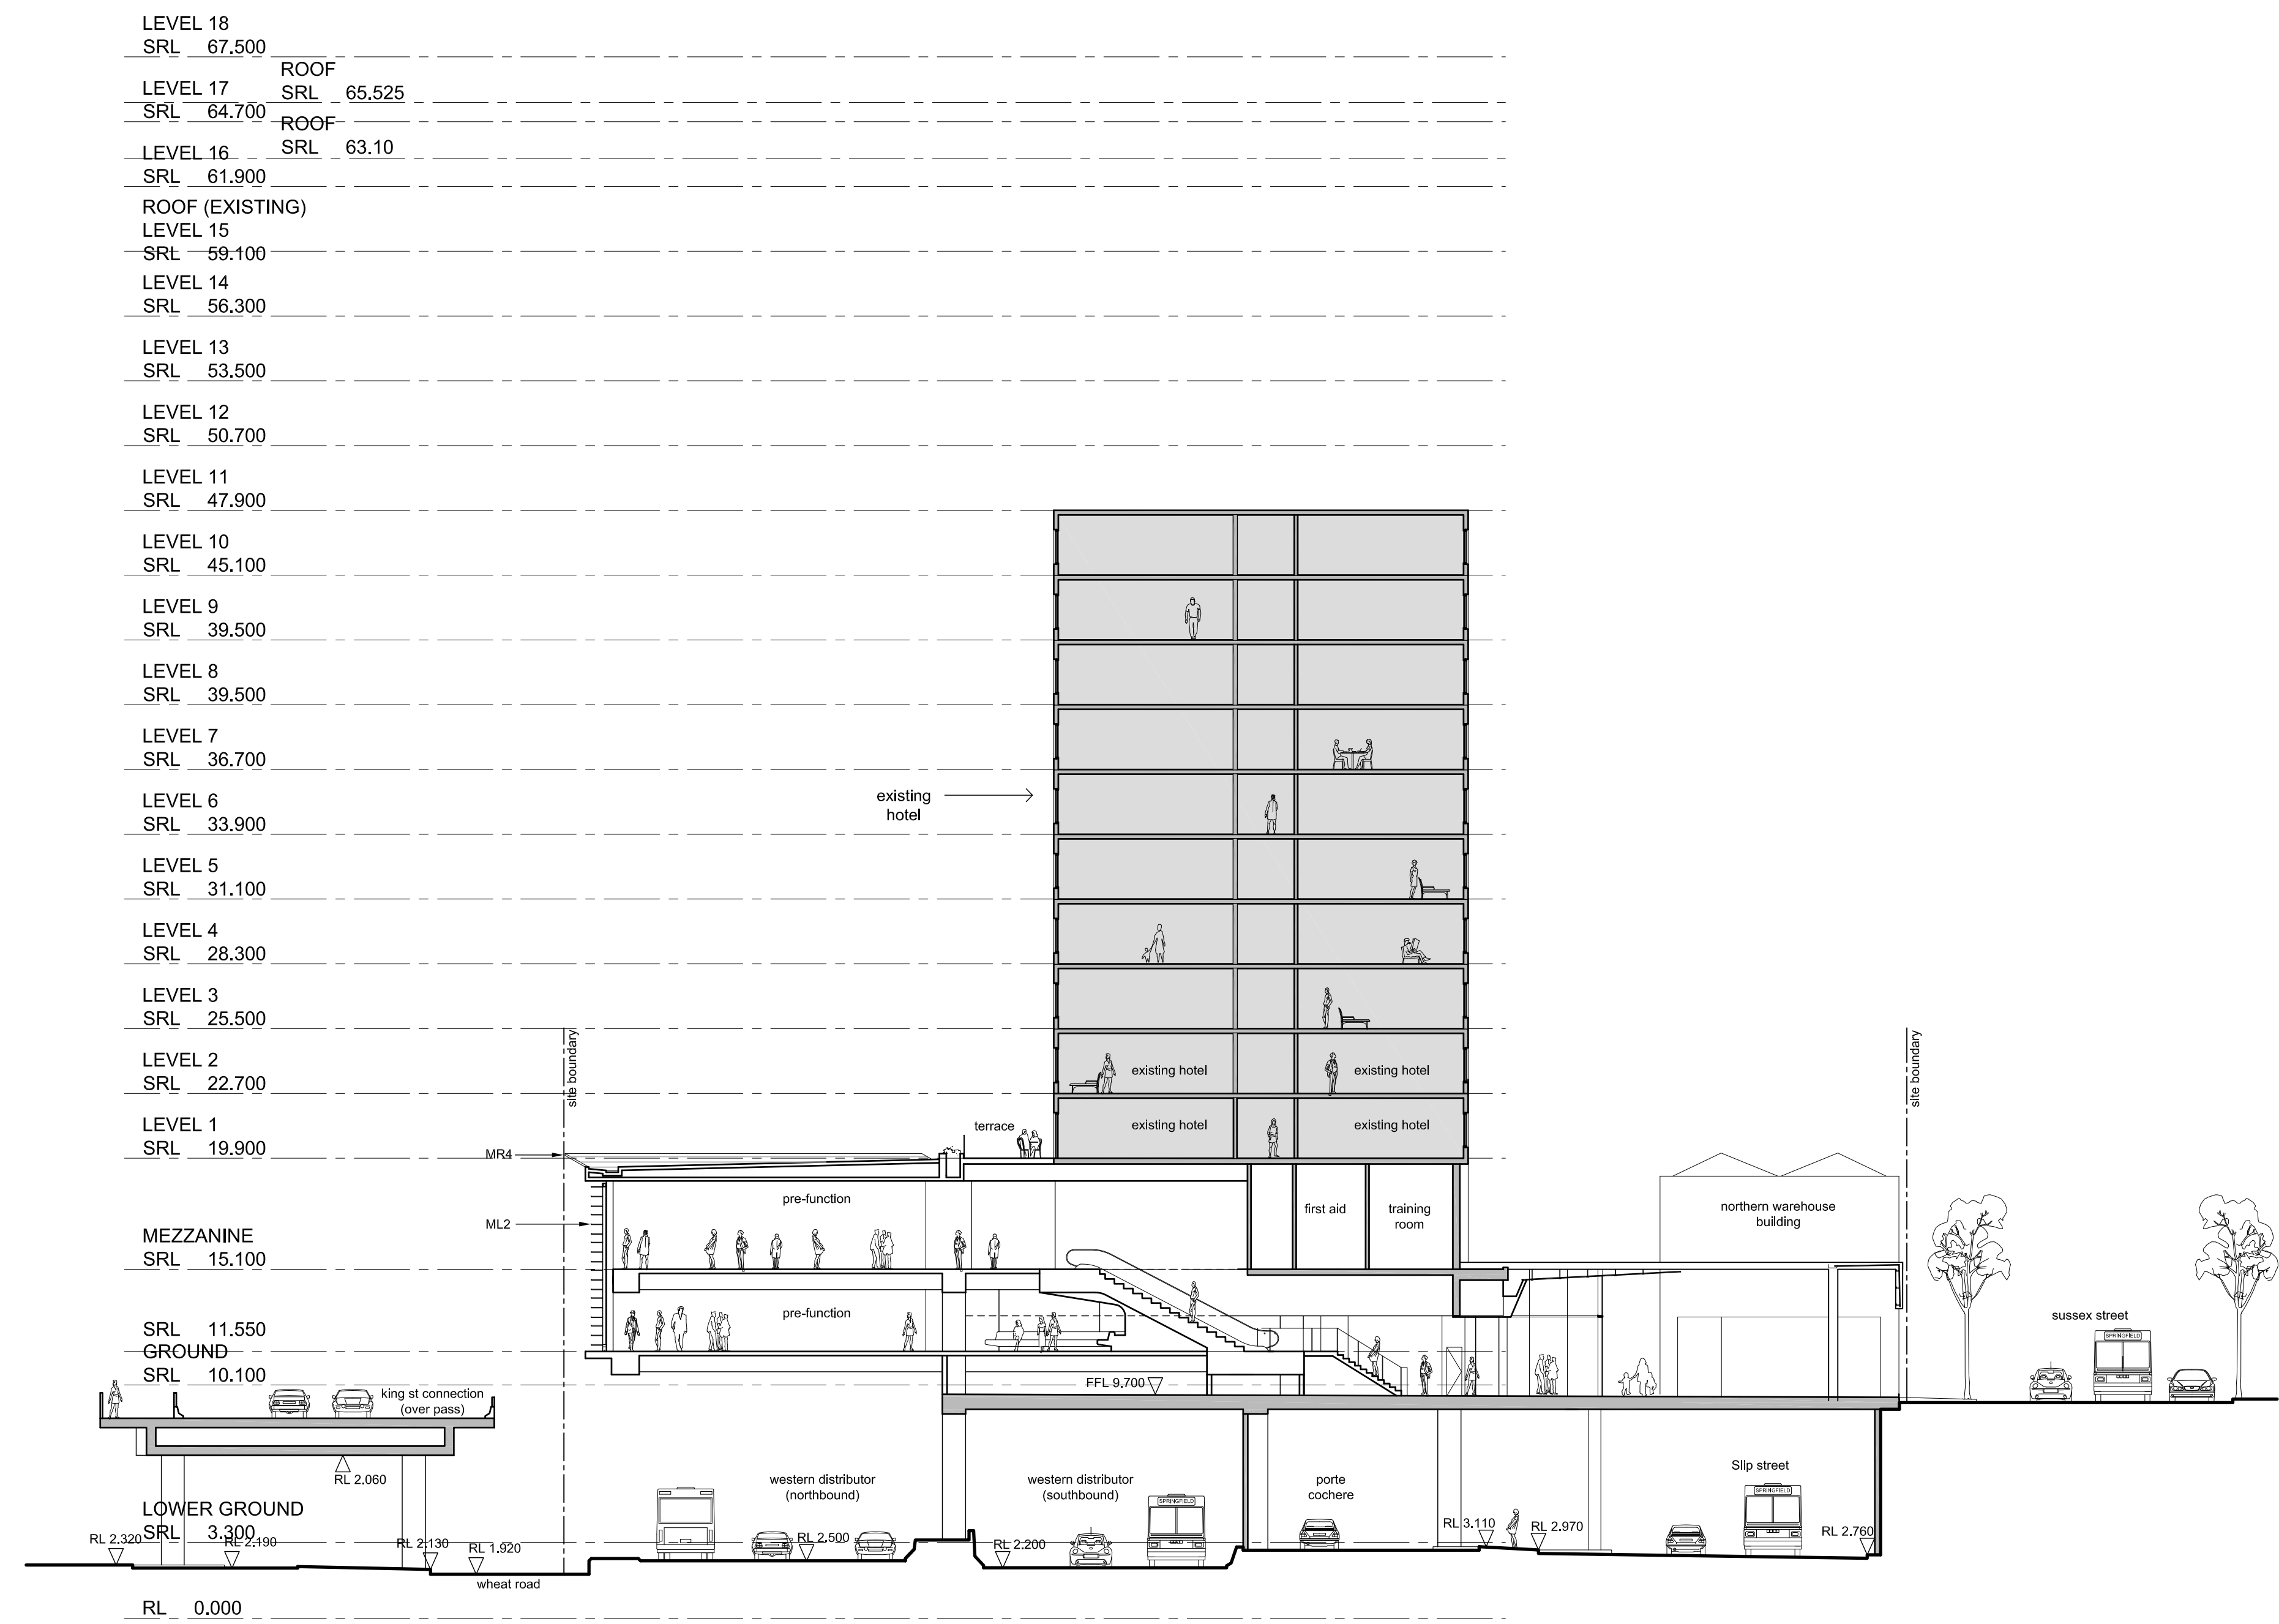

02 SECTION 06

F	19.06.2012	EIS ISSUE	RJ
E	26.04.2012	ISSUE FOR INFORMATION	RJ
D	05.04.2012	ISSUE FOR INFORMATION	RJ
REV	DATE	DESCRIPTION	BY

ARCHITECTS:	Cox Richardson Level 2, 204 Clarence Street, Sydney 2000 Australia Tel: 612 9267 9699 Fax: 612 9264 5844 Email: sydney@cox.com.au
ARCHITECTURE	Planning Urban design Interior design Health facility design
ARCHITECTURE	Cox Architecture Pty Ltd ACN 002 535 891




PROJECT MANAGER:	CADENCE AUSTRALIA www.cadenceaustrust.com
------------------	--

APPLICANT:
GL InvestmentCo Pty Ltd ATF GL No 1 Trust

OPERATOR:	FOUR POINTS BY SHERATON Sydney Darling Harbour
-----------	---

161 SUSSEX STREET REDEVELOPMENT

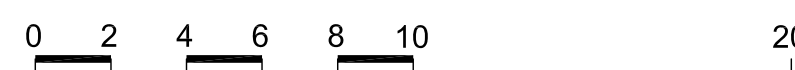

Drawing Title	SECTION 05 & 06
Drawing Number	A-DA-0403
Scale	1:200 @ A0
REV.	G