


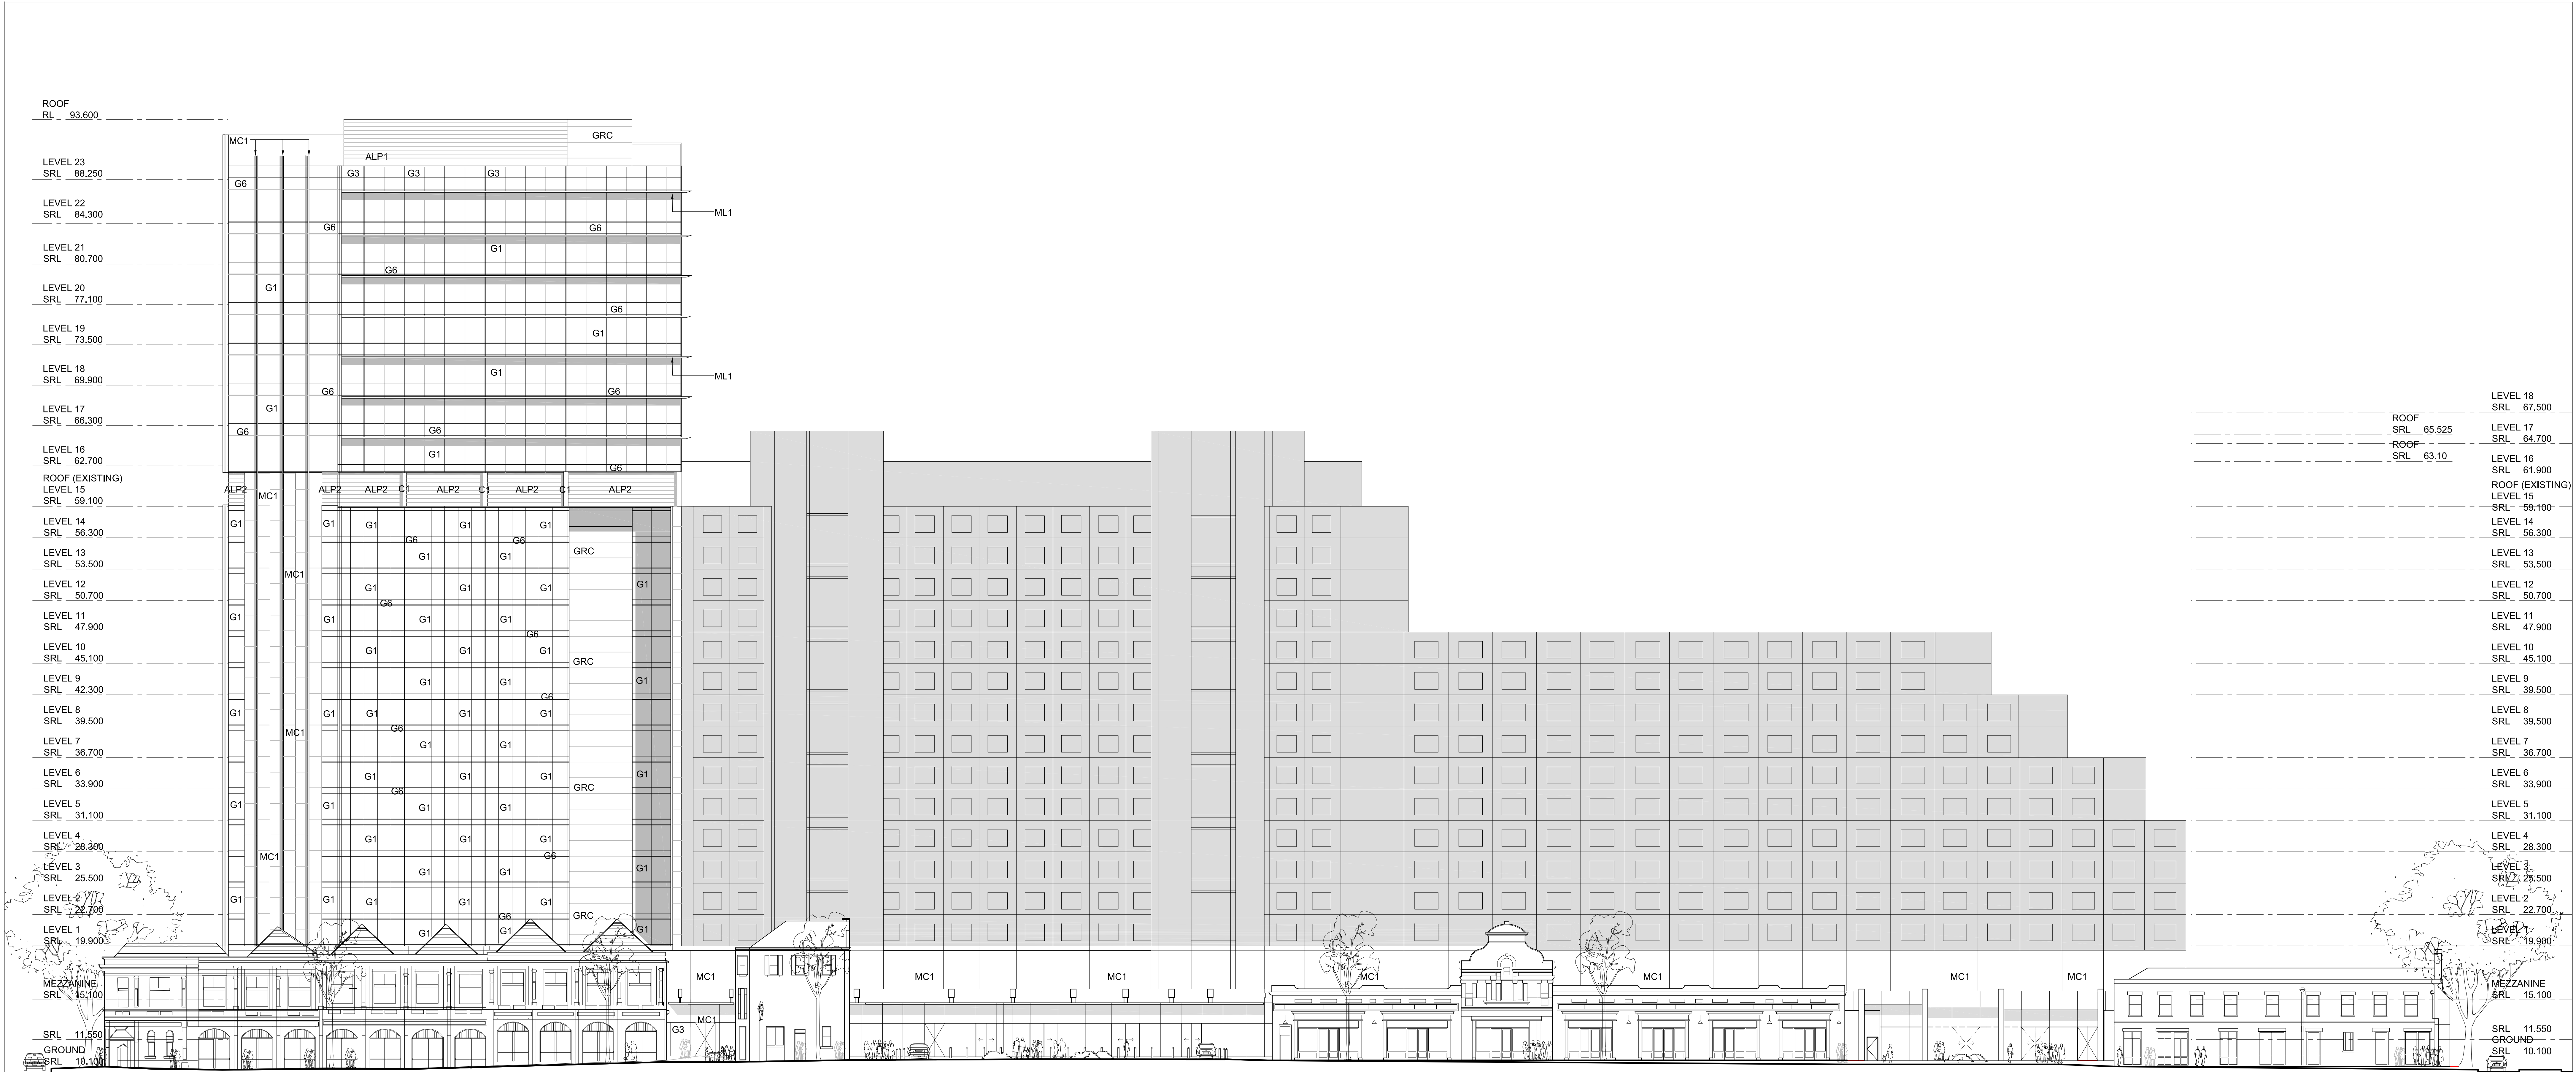

CODE	ITEM
ALP1	Mechanical louvers to roof top plants
ALP2	Mechanical louvers to plant rooms
C1	Silicate paint system Type 2
G1	Performance curtain wall glazing
G2	Performance glazing to convention hall
G3	Fritted Glazing
G4	Balustrade Glazing
G5	Foyer glazing
G6	Colour Back Glass
G7	ShadowBox Glass -1
G8	ShadowBox Glass -2
G9	Colour back glass - dark blue
G10	Balustrade to Curtain Wall Glazing
GRC	Glassfibre-reinforced Concrete Cladding
GRC2	Glassfibre-reinforced Concrete Cladding
MC1	Composite Aluminium Panelling - Colour 1
MC2	Composite Aluminium Panelling - Colour 2
MC3	Composite Aluminium Panelling - Colour 3
ML1	Horizontal metal sun screen
ML2	Vertical metal sun screen
ML3	Vertical custom metal sun screen
MR1	Metal roof sheeting
MR2	Metal roof sheeting
MR3	Metal roof sheeting
MR4	Metal roof sheeting
PX1	Powdercoating type 1
ST1	Sandstone Cladding

01 EAST ELEVATION

E	19.06.2012	EIS ISSUE	RJ
D	26.04.2012	ISSUE FOR INFORMATION	RJ
C	05.04.2012	ISSUE FOR INFORMATION	RJ
REV	DATE	DESCRIPTION	BY

ARCHITECTS:	Cox Richardson Level 2, 204 Clarence Street, Sydney 2000 Australia Tel : 612 9267 9699 Fax : 612 9264 5844 Email : sydney@cox.com.au
PROJECT MANAGER:	CADENCE AUSTRALIA www.cadenceaustrust.com
APPLICANT:	GL InvestmentCo Pty Ltd ATF GL No 1 Trust
OPERATOR:	FOUR POINTS BY SHERATON Sydney Darling Harbour


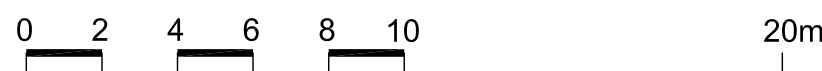

ARCHITECTS:	Cox Richardson Level 2, 204 Clarence Street, Sydney 2000 Australia Tel : 612 9267 9699 Fax : 612 9264 5844 Email : sydney@cox.com.au
PROJECT MANAGER:	CADENCE AUSTRALIA www.cadenceaustrust.com
APPLICANT:	GL InvestmentCo Pty Ltd ATF GL No 1 Trust
OPERATOR:	FOUR POINTS BY SHERATON Sydney Darling Harbour