


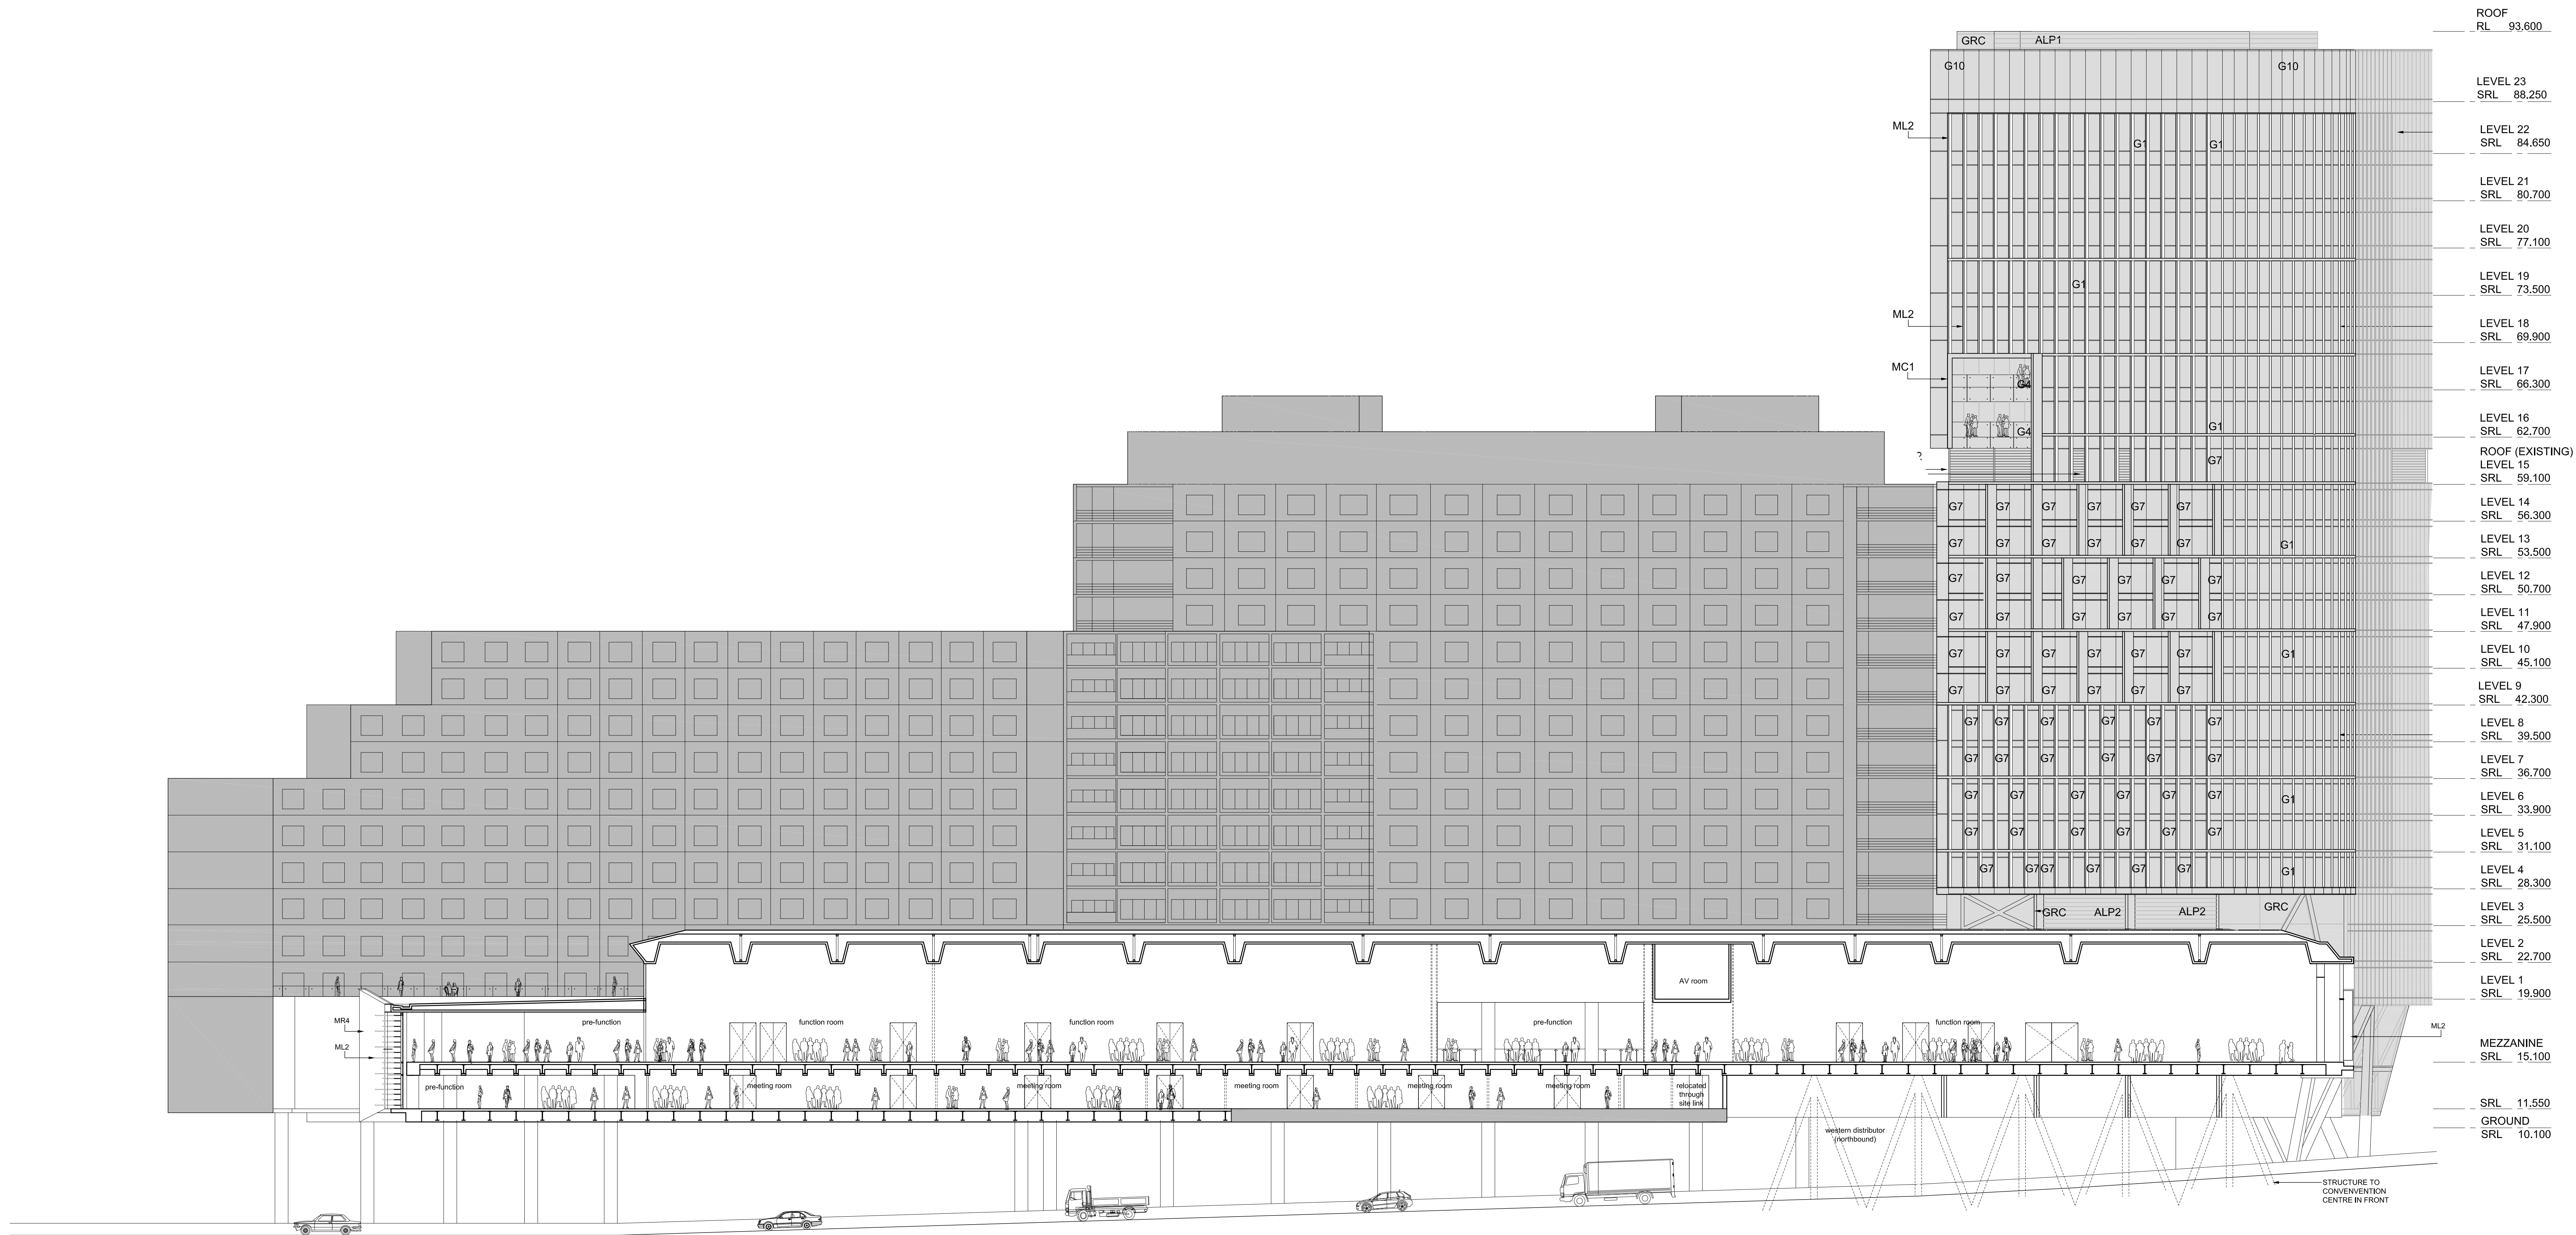

01 SECTION 07

C	19.06.2012	EIS ISSUE	RJ
B	26.04.2012	ISSUE FOR INFORMATION	RJ
A	05.04.2012	ISSUE FOR INFORMATION	RJ
REV	DATE	DESCRIPTION	BY

ARCHITECTS: **Cox Richardson**
Level 2, 204 Clarence Street, Sydney 2000 Australia
Tel : 612 9267 9699 Fax : 612 9264 5844
Email : sydney@cox.com.au

Architecture Planning Urban design Interior design Health facility design
Cox Architecture Pty Ltd ACN 002 535 891



PROJECT MANAGER: **CADENCE AUSTRALIA**
www.cadenceaust.com

APPLICANT: **GL InvestmentCo Pty Ltd ATF GL No 1 Trust**

OPERATOR: **FOUR POINTS BY SHERATON**
Sydney Darling Harbour

161 SUSSEX STREET REDEVELOPMENT

0 2 4 6 8 10 20m

Drawing Title	SECTION 07
Drawing Number	A-DA-0404
Scale	1:200 @ A0
REV.	D