


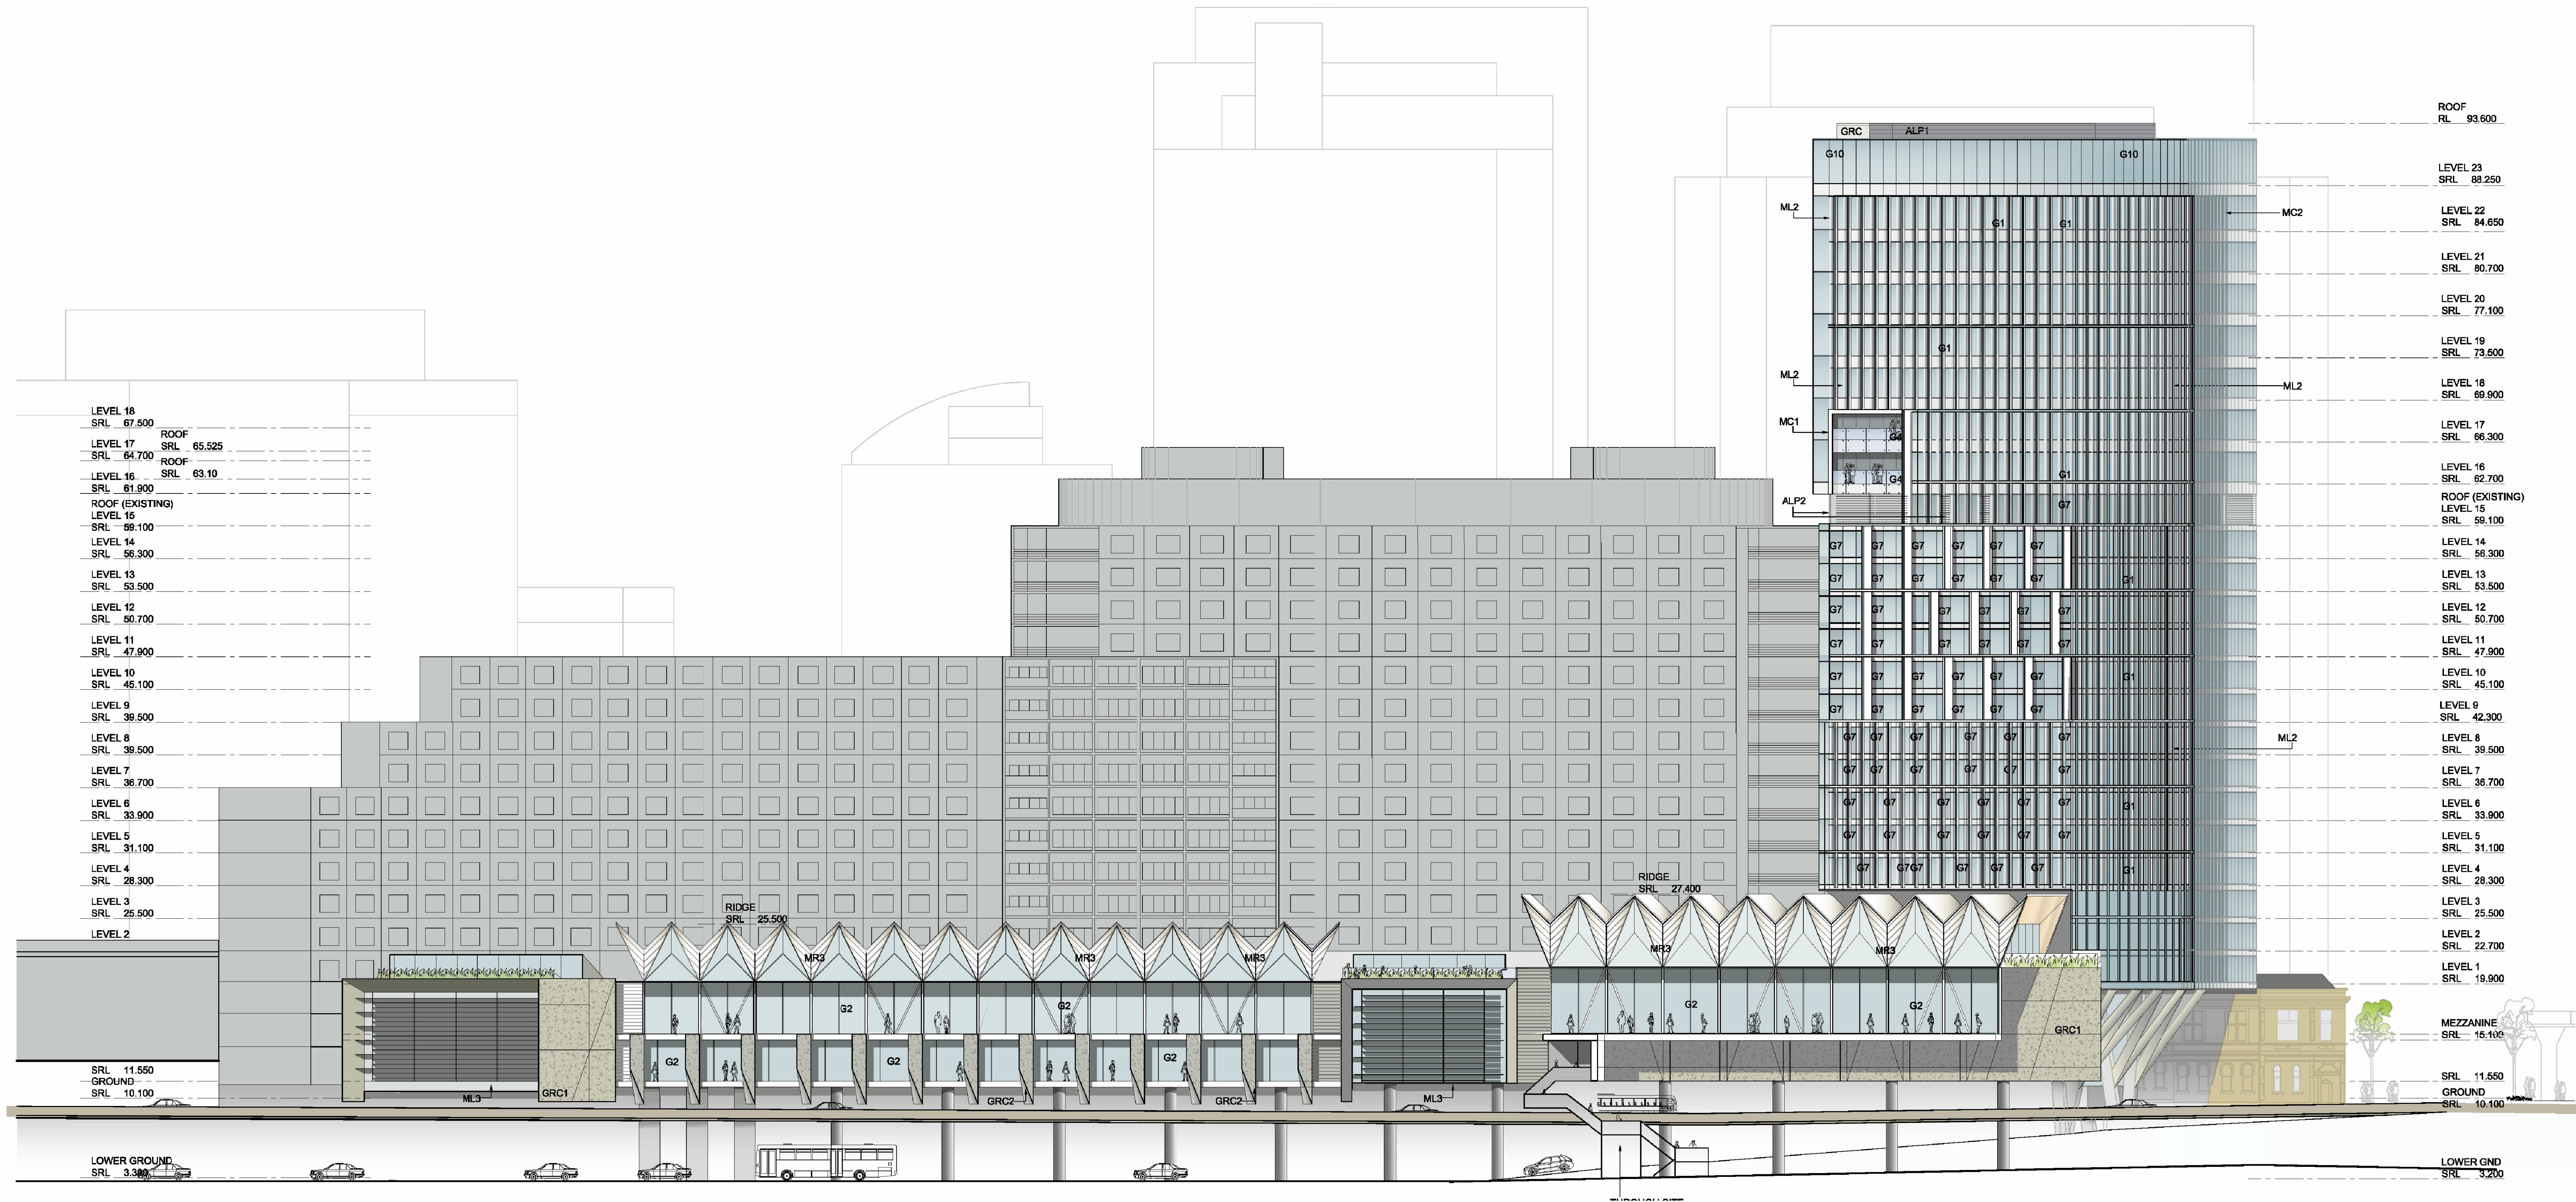

CODE	ITEM
ALP1	Mechanical louvres to roof top plants
ALP2	Mechanical louvres to plant rooms
C1	Silicate paint system Type 2
G1	Performance curtain wall glazing
G2	Performance glazing to convention hall
G3	Fritted Glazing
G4	Balustrade Glazing
G5	Foyer glazing
G6	Colour Back Glass
G7	ShadowBox Glass -1
G8	ShadowBox Glass -2
G9	Colour back glass - dark blue
G10	Balustrade to Curtain Wall Glazing
GRC1	Glassfibre-reinforced Concrete Cladding
GRC2	Glassfibre-reinforced Concrete Cladding
MC1	Composite Aluminium Panelling - Colour 1
MC2	Composite Aluminium Panelling - Colour 2
MC3	Composite Aluminium Panelling - Colour 3
ML1	Horizontal metal sun screen
ML2	Vertical metal sun screen
ML3	Vertical custom metal sun screen
MR1	Metal roof sheeting
MR2	Metal roof sheeting
MR3	Metal roof sheeting
MR4	Metal roof sheeting
PC1	Precast Concrete
PX1	Powdercoating type 1
ST1	Sandstone Cladding

REV	DATE	DESCRIPTION	BY
D	05.03.2013	EIS RESUBMISSION	RJ
C	22.02.2013	ISSUE FOR INFORMATION	RJ
B	19.06.2012	EIS ISSUE	RJ
A	06.06.2012	EIS ISSUE	RJ

ARCHITECTS:	Cox Richardson
	Level 2, 204 Clarence Street, Sydney 2000 Australia Tel : 612 9267 9599 Fax : 612 9264 5844 Email : sydney@cox.com.au
	Architecture Planning Urban design Interior design Health facility design Cox Architecture Pty Ltd ACN 002 535 891



APPLICANT:
GL InvestmentCo Pty Ltd ATF GL No 1 Trust

OPERATOR:
FOUR POINTS
BY SHERATON
Sydney Darling Harbour

161 SUSSEX STREET REDEVELOPMENT

0 2 4 6 8 10 20m

Drawing Title	WEST COLOUR ELEVATION
Drawing Number	A-DA-0313
Scale	1:200 @ A0

REV.

D

