

01 PUBLIC DOMAIN LOWER GROUND LEVEL

E	05.02.2014	REVISED & ISSUED FOR SECTION 96	RJ
D	15.05.2013	BIKES RACKS ADDED	RJ
C	22.03.2013	EIS ISSUE	RJ
B	20.02.2013	ISSUE FOR INFORMATION	RJ
A	19.06.2012	EIS ISSUE	RJ
REV	DATE	DESCRIPTION	BY

ARCHITECTS:

Cox Richardson

Level 2, 204 Clarence Street, Sydney 2000 Australia
Tel : 612 9267 9599 Fax : 612 9264 5844
Email : sydney@cox.com.au

Architecture Planning Urban design Interior design Health facility design
Cox Architecture Pty Ltd ACN 002 535 891



PROJECT MANAGER:



APPLICANT:

GL InvestmentCo Pty Ltd ATF GL No 1 Trust

OPERATOR:





161 SUSSEX STREET REDEVELOPMENT


Drawing Title
PUBLIC DOMAIN PLAN LOWER GROUND

Drawing Number
A-DA-0003

Scale
1:200 @ A0

REV.
E

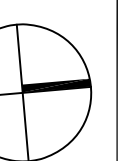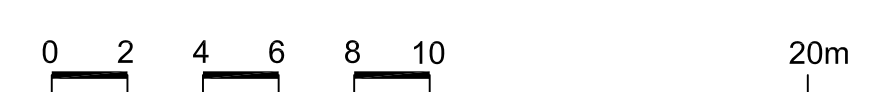

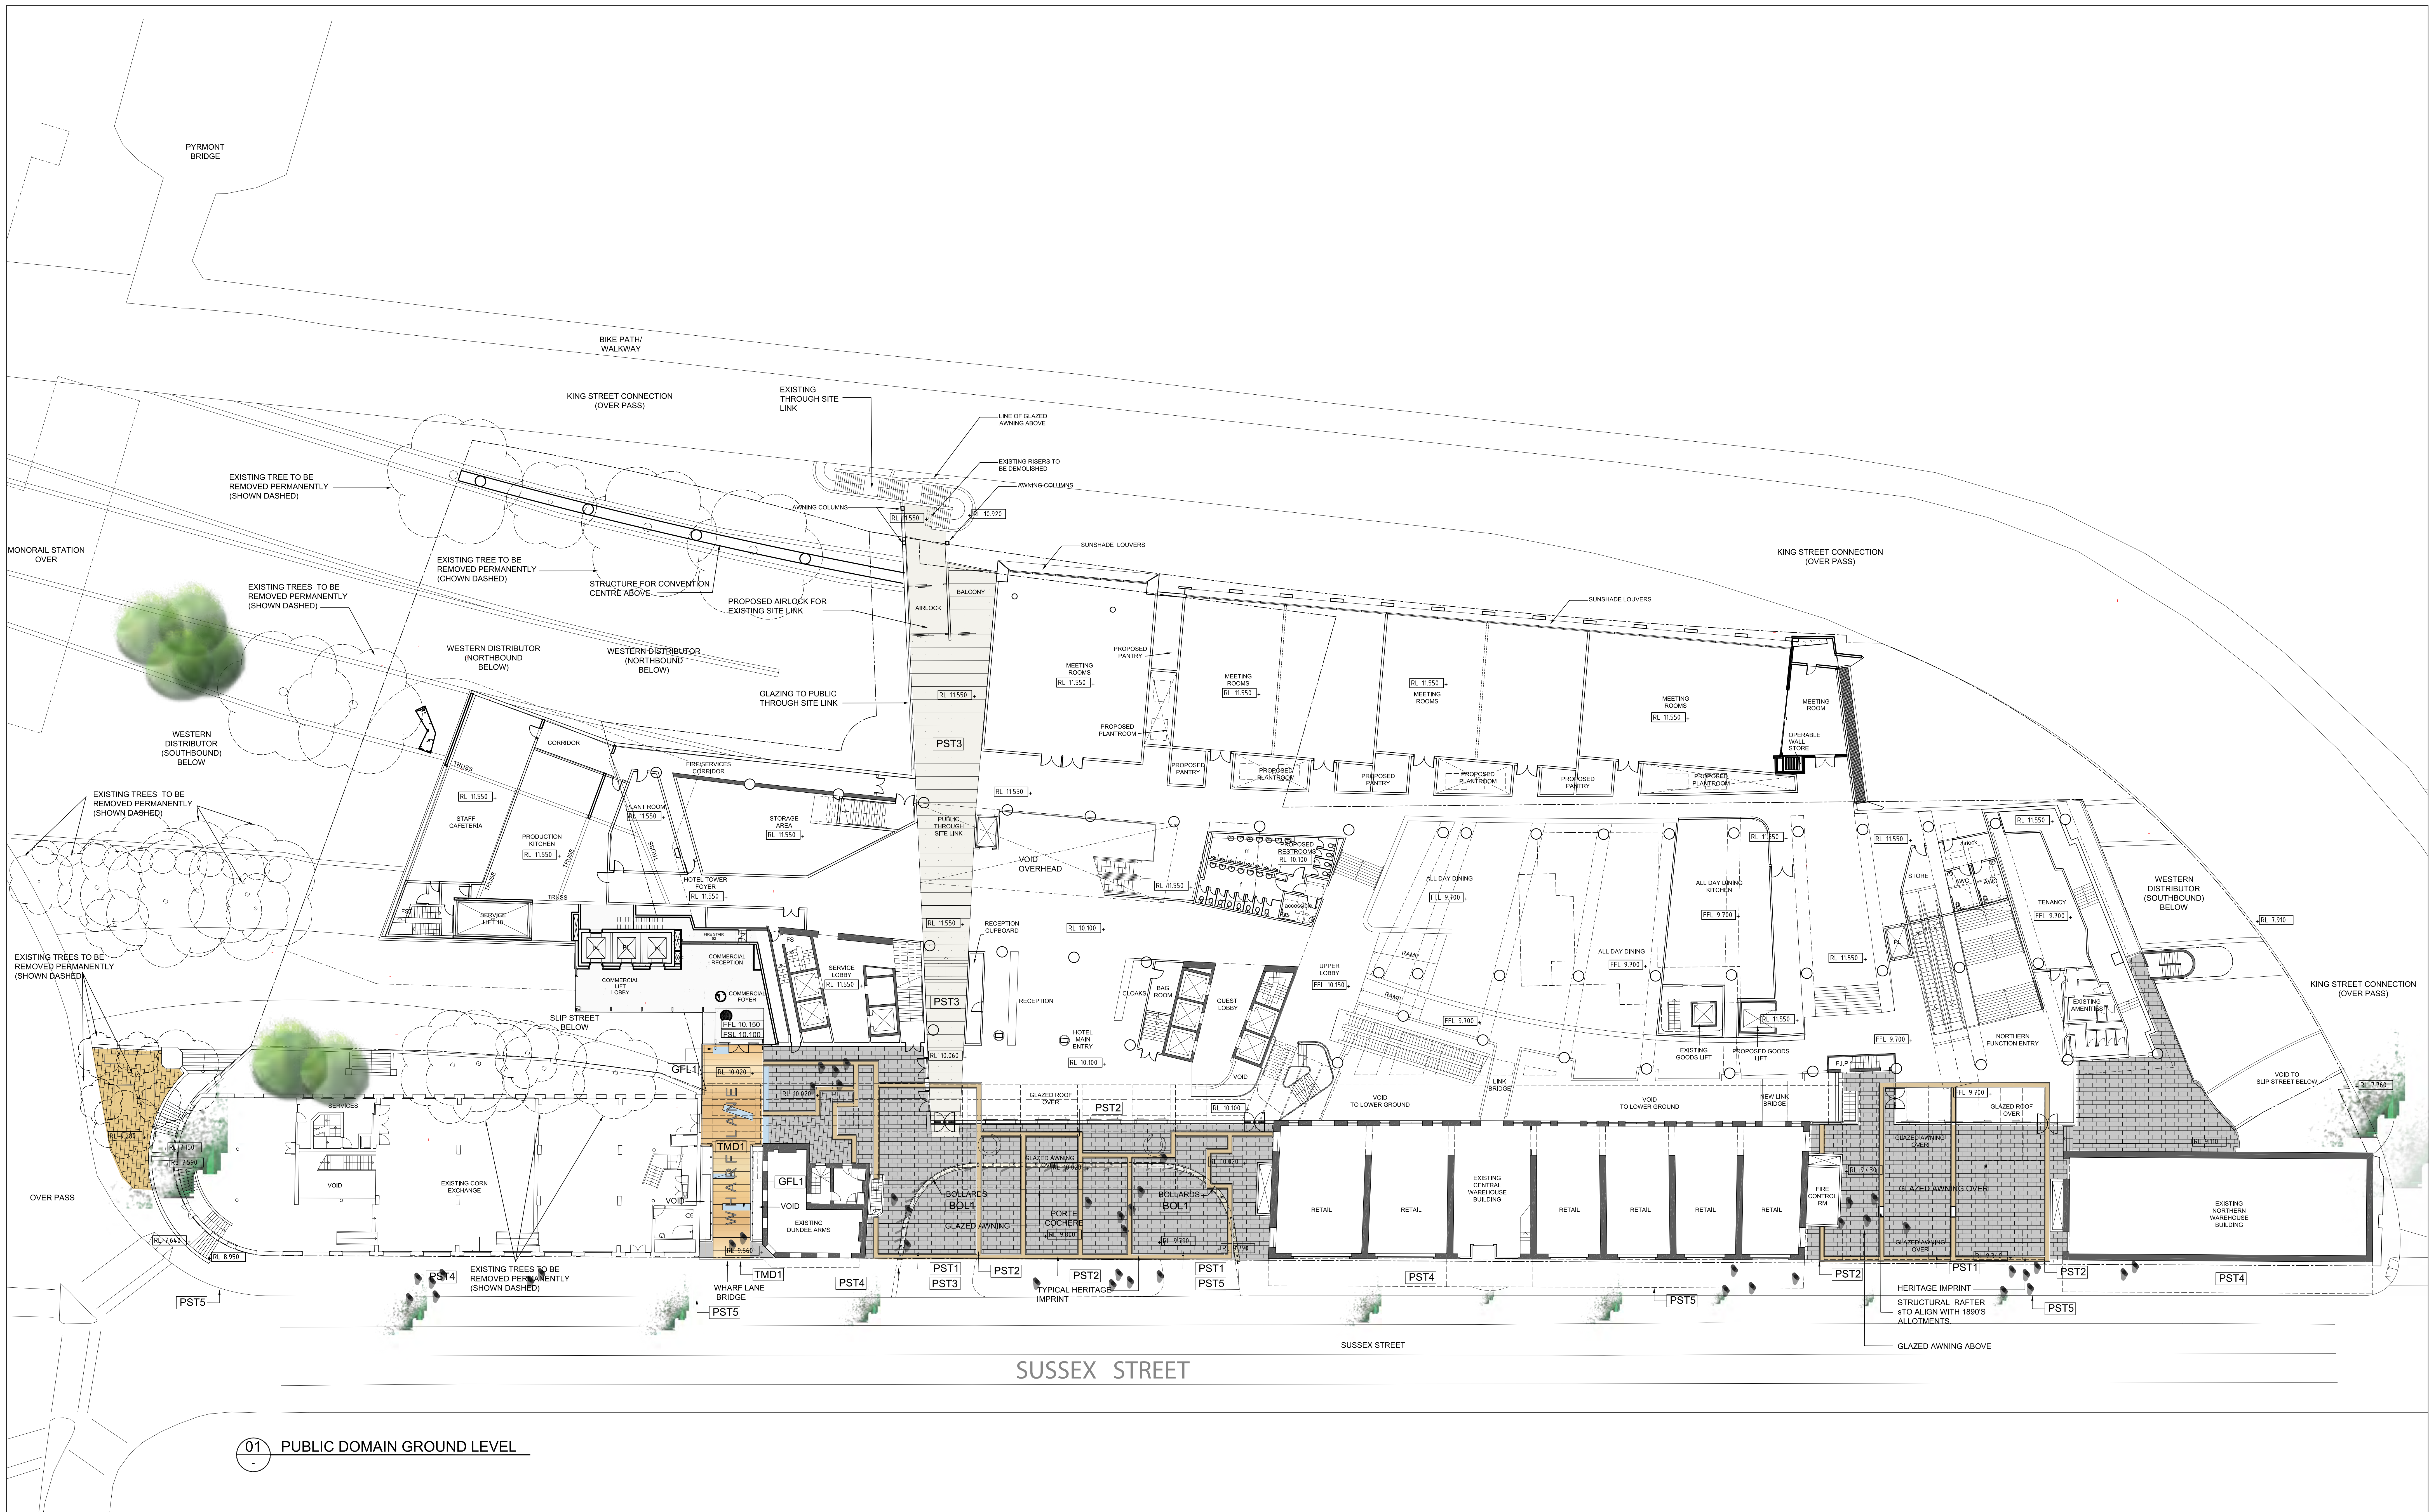

01 PUBLIC DOMAIN GROUND LEVEL

D	05.02.2014	REVISED & ISSUED FOR SECTION 96	RJ
C	22.03.2013	EIS ISSUE	RJ
B	20.02.2013	ISSUE FOR INFORMATION	RJ
A	19.06.2012	EIS ISSUE	RJ
REV	DATE	DESCRIPTION	BY

ARCHITECTS: **Cox Richardson**
Level 2, 204 Clarence Street, Sydney 2000 Australia
Tel: 612 9267 9699 Fax: 612 9264 5844
Email: sydney@cox.com.au
Architecture Planning Urban design Interior design Health facility design
Cox Architecture Pty Ltd ACN 002 535 891




PROJECT MANAGER: **savills** project management


APPLICANT: **GL InvestmentCo Pty Ltd ATF GL No 1 Trust**


OPERATOR: **FOUR POINTS BY SHERATON**
Sydney Darling Harbour

161 SUSSEX STREET REDEVELOPMENT

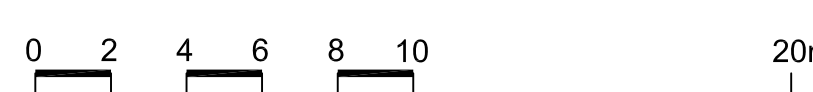

Drawing Title: **PUBLIC DOMAIN PLAN GROUND LEVEL**
Drawing Number: **A-DA-0004**
Scale: **1:200 @ A0**
REV. **D**

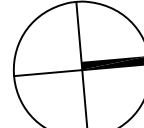

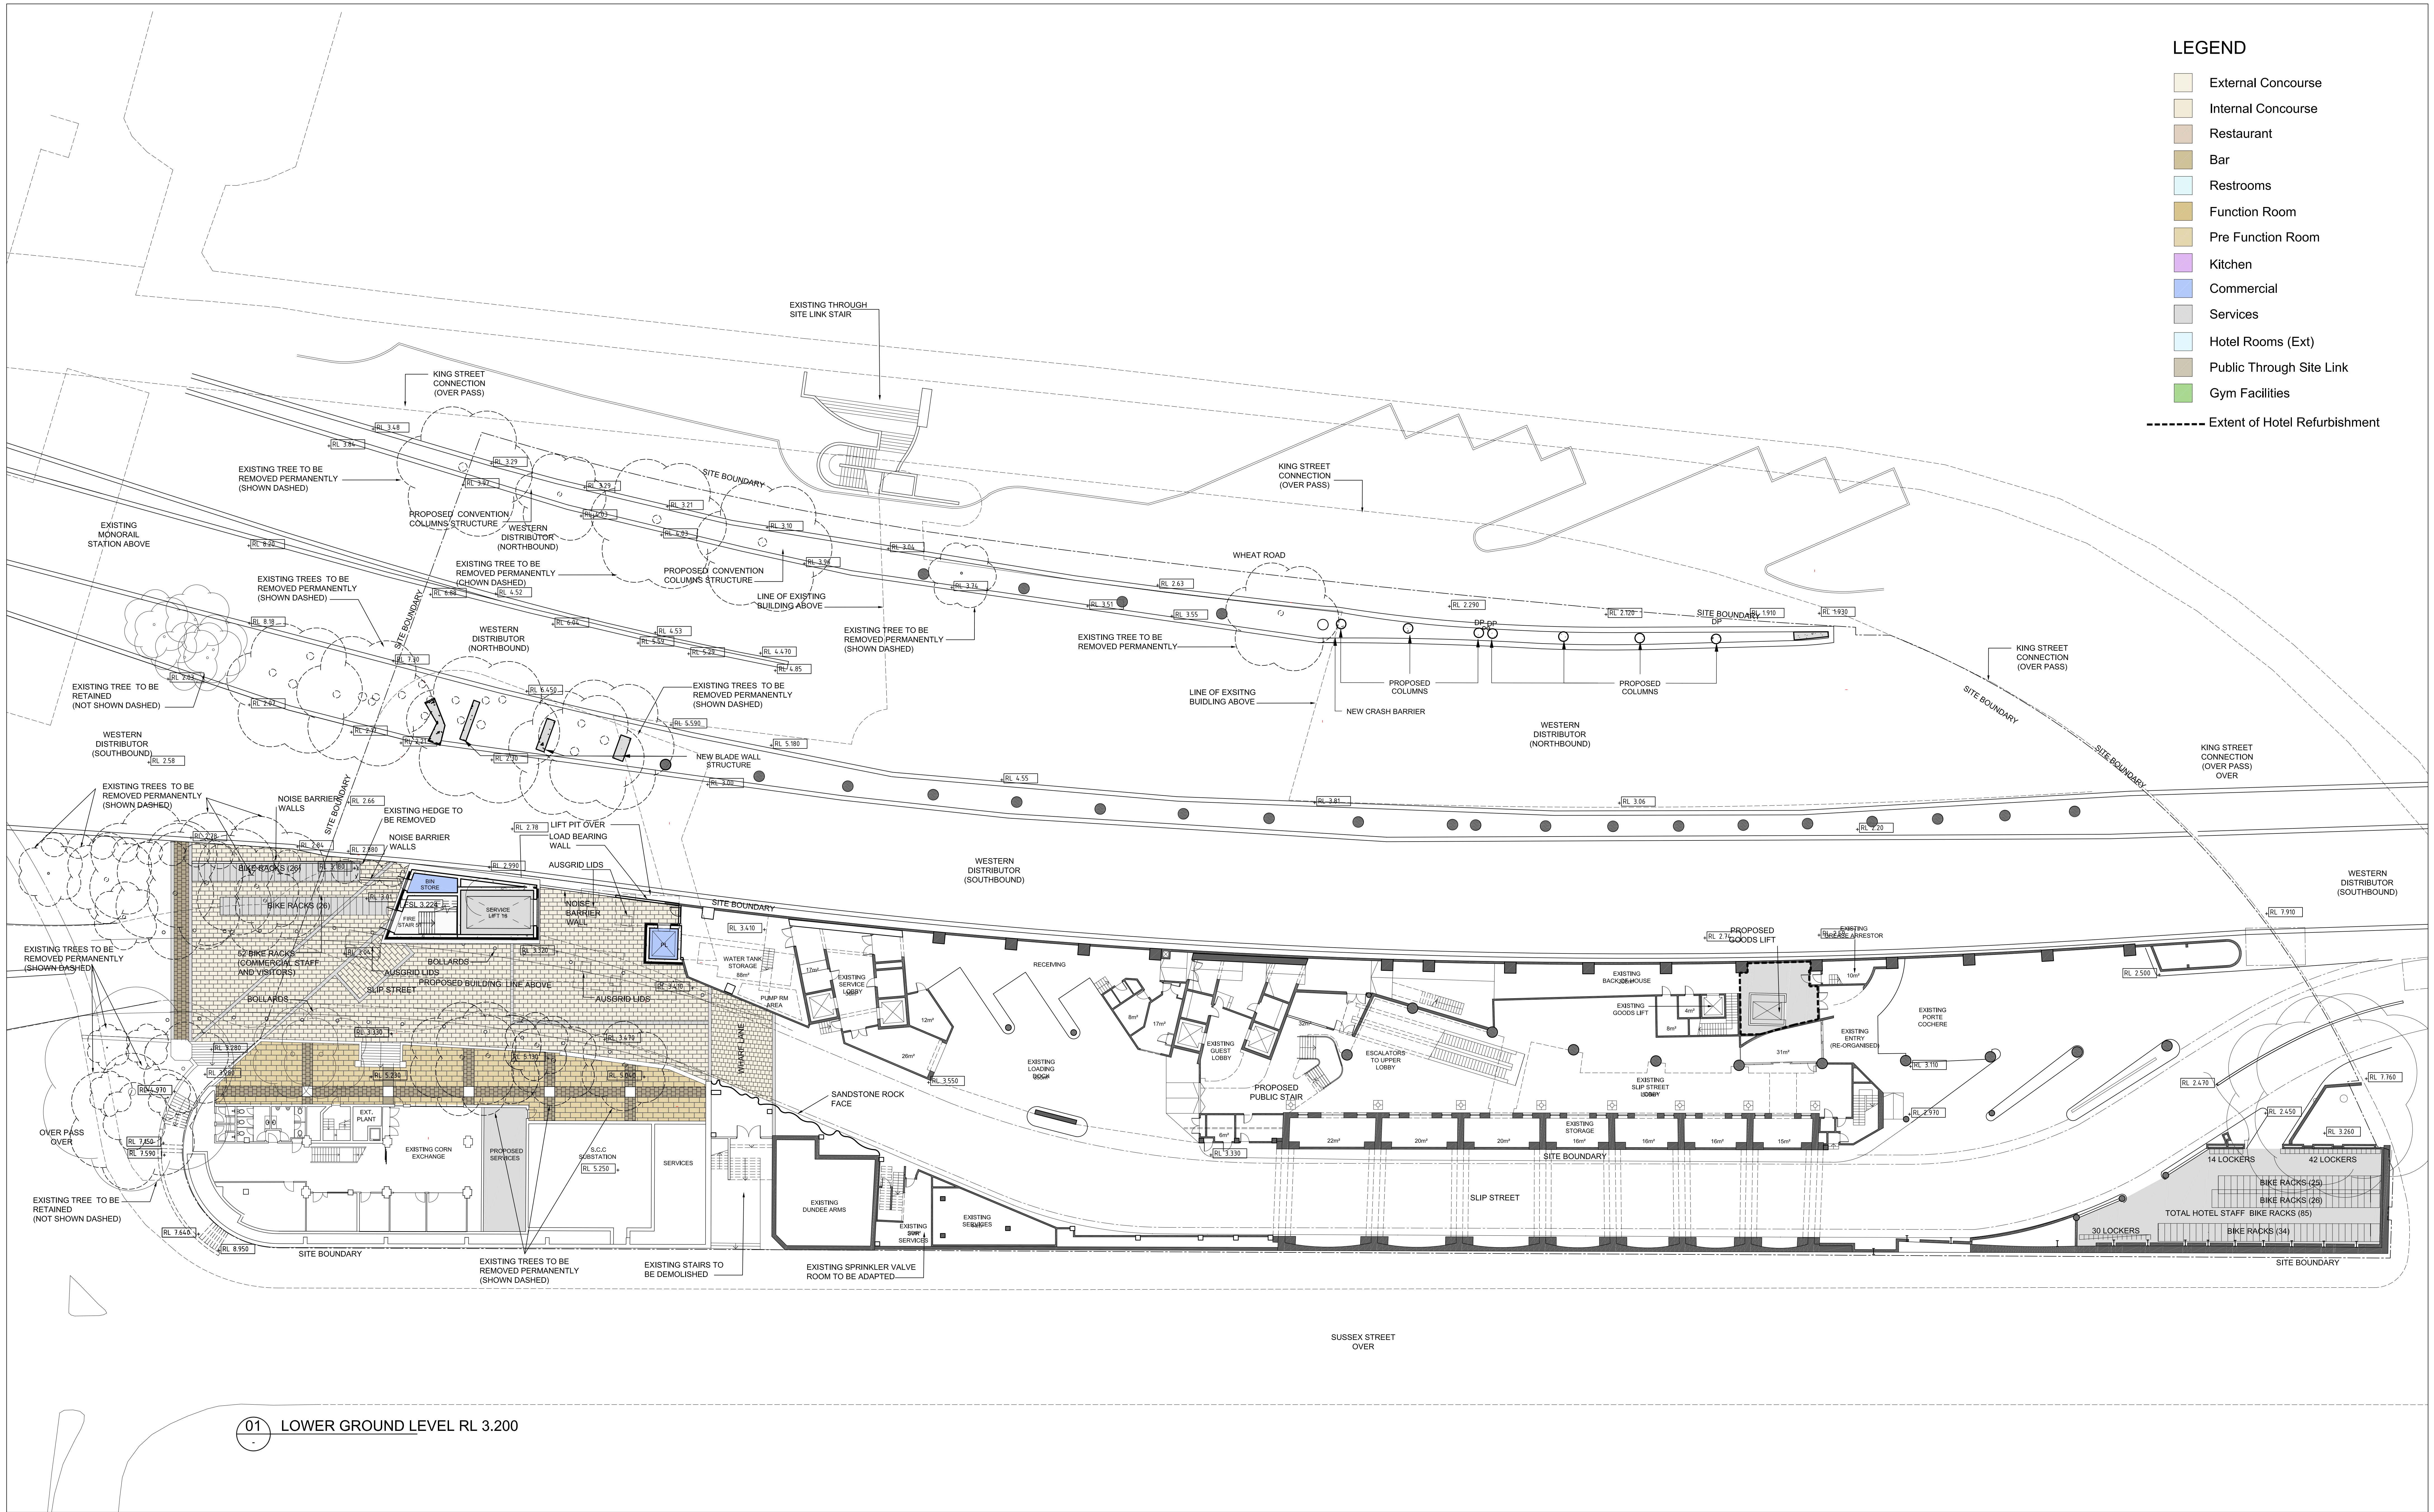

01 LOWER GROUND LEVEL RL 3.200

N	05.02.2014	REVISED & ISSUED FOR SECTION 96	RJ
M	15.05.2013	BIKES RACKS ADDED	RJ
L	05.03.2013	EIS RESUBMISSION	RJ
K	22.02.2013	ISSUE FOR INFORMATION	RJ
J	15.02.2013	ISSUE FOR INFORMATION	RJ
REV	DATE	DESCRIPTION	BY

ARCHITECTS: **Cox Richardson**
Level 2, 204 Clarence Street, Sydney 2000 Australia
Tel : 612 9267 9599 Fax : 612 9264 5844
Email : sydney@cox.com.au
Architecture Planning Urban design Interior design Health facility design
Cox Architecture Pty Ltd ACN 002 535 891



PROJECT MANAGER:



APPLICANT:

GL InvestmentCo Pty Ltd ATF GL No 1 Trust

OPERATOR:




161 SUSSEX STREET REDEVELOPMENT

Drawing Title
LOWER GROUND LEVEL PLAN

Drawing Number
A-DA-0200

Scale
1:200 @ A0

REV.
N

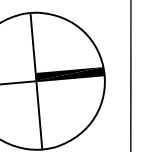

0 2 4 6 8 10 20m



N	05.02.2014	REVISED & ISSUED FOR SECTION 96	RJ
M	05.03.2013	EIS RESUBMISSION	RJ
L	22.02.2013	ISSUE FOR INFORMATION	RJ
K	18.02.2013	ISSUE FOR INFORMATION	RJ
J	15.02.2013	ISSUE FOR INFORMATION	RJ
REV	DATE	DESCRIPTION	BY

ARCHITECTS: **Cox Richardson**
Level 2, 204 Clarence Street, Sydney 2000 Australia
Tel: 612 9267 9599 Fax: 612 9264 5844
Email: sydney@cox.com.au

Architecture Planning Urban design Interior design Health facility design
Cox Architecture Pty Ltd ACN 002 535 891



PROJECT MANAGER: **savills** project management

APPLICANT: **GL InvestmentCo Pty Ltd ATF GL No 1 Trust**

OPERATOR: **FOUR POINTS BY SHERATON**
Sydney Darling Harbour

161 SUSSEX STREET REDEVELOPMENT


0 2 4 6 8 10 20m

Drawing Title
GROUND LEVEL FLOOR PLAN

Drawing Number
A-DA-0201

Scale
1:200 @ A0

REV. N

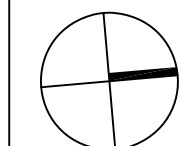



01 MEZZANINE LEVEL PLAN RL 15.100

N	05.02.2014	REVISED & ISSUED FOR SECTION 96	RJ
M	05.03.2013	EIS RESUBMISSION	RJ
L	22.02.2013	ISSUE FOR INFORMATION	RJ
K	18.02.2013	ISSUE FOR INFORMATION	RJ
J	15.02.2013	ISSUE FOR INFORMATION	RJ
REV	DATE	DESCRIPTION	BY

ARCHITECTS: **Cox Richardson**
Level 2, 204 Clarence Street, Sydney 2000 Australia
Tel: 612 5267 9599 Fax: 612 9264 5844
Email: sydney@cox.com.au
Architecture Planning Urban design Interior design Health facility design
Cox Architecture Pty Ltd ACN 002 535 891



PROJECT MANAGER: **savills** project management

APPLICANT: **GL InvestmentCo Pty Ltd ATF GL No 1 Trust**

OPERATOR: **FOUR POINTS BY SHERATON**
Sydney Darling Harbour


161 SUSSEX STREET REDEVELOPMENT

Drawing Title
MEZZANINE LEVEL PLAN

Drawing Number
A-DA-0202

Scale
1:200 @ A0

REV.
N

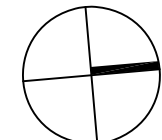

0 2 4 6 8 10 20m



01 LEVEL 01 PLAN RL 19.900

N	05.02.2014	REVISED & ISSUED FOR SECTION 96	RJ
M	05.03.2013	EIS RESUBMISSION	RJ
L	22.02.2013	ISSUE FOR INFORMATION	RJ
K	18.02.2013	ISSUE FOR INFORMATION	RJ
J	15.02.2013	ISSUE FOR INFORMATION	RJ
REV	DATE	DESCRIPTION	BY

ARCHITECTS: **Cox Richardson**
Level 2, 204 Clarence Street, Sydney 2000 Australia
Tel: 612 9267 9599 Fax: 612 9264 5844
Email: sydney@cox.com.au
Architecture Planning Urban design Interior design Health facility design
Cox Architecture Pty Ltd ACN 002 535 891



PROJECT MANAGER: **savills** project management

APPLICANT: **GL InvestmentCo Pty Ltd ATF GL No 1 Trust**

OPERATOR: **FOUR POINTS BY SHERATON**
Sydney Darling Harbour

161 SUSSEX STREET REDEVELOPMENT

Drawing Title
LEVEL 01 FLOOR PLAN

Drawing Number
A-DA-0203

Scale
1:200 @ A0

REV.
N

