



- LEGEND**
- External Concourse
 - Internal Concourse
 - Restaurant
 - Bar
 - Restrooms
 - Function Room
 - Pre Function Room
 - Kitchen
 - Commercial
 - Services
 - Hotel Rooms
 - Public Through Site Link
 - Gym Facilities
 - Administration

01 MEZZANINE LEVEL PLAN RL 15.100

O	21.02.2014	REVISED & ISSUED FOR SECTION 96	RJ
N	05.02.2014	REVISED & ISSUED FOR SECTION 96	RJ
M	05.03.2013	EIS RESUBMISSION	RJ
L	22.02.2013	ISSUE FOR INFORMATION	RJ
K	18.02.2013	ISSUE FOR INFORMATION	RJ
J	15.02.2013	ISSUE FOR INFORMATION	RJ
REV	DATE	DESCRIPTION	BY

ARCHITECTS: **Cox Richardson**
 Level 2, 204 Clarence Street, Sydney 2000 Australia
 Tel: 612 9267 9599 Fax: 612 9264 5844
 Email: sydney@cox.com.au

ARCHITECTURE PLANNING Urban design Interior design Health facility design
 Cox Architecture Pty Ltd ACN 002 535 891

PROJECT MANAGER: **savills** project management

APPLICANT: **GL InvestmentCo Pty Ltd ATF GL No 1 Trust**

OPERATOR: **FOUR POINTS BY SHERATON**
 Sydney Darling Harbour

161 SUSSEX STREET REDEVELOPMENT


Drawing Title: **MEZZANINE LEVEL PLAN**

Drawing Number: **A-DA-0202** REV. **O**

Scale: **1:200 @ A0**

LEGEND

- External Concourse
- Internal Concourse
- Restaurant
- Bar
- Restrooms
- Function Room
- Pre Function Room
- Kitchen
- Commercial
- Services
- Hotel Rooms
- Public Through Site Link
- Gym Facilities
- Administration

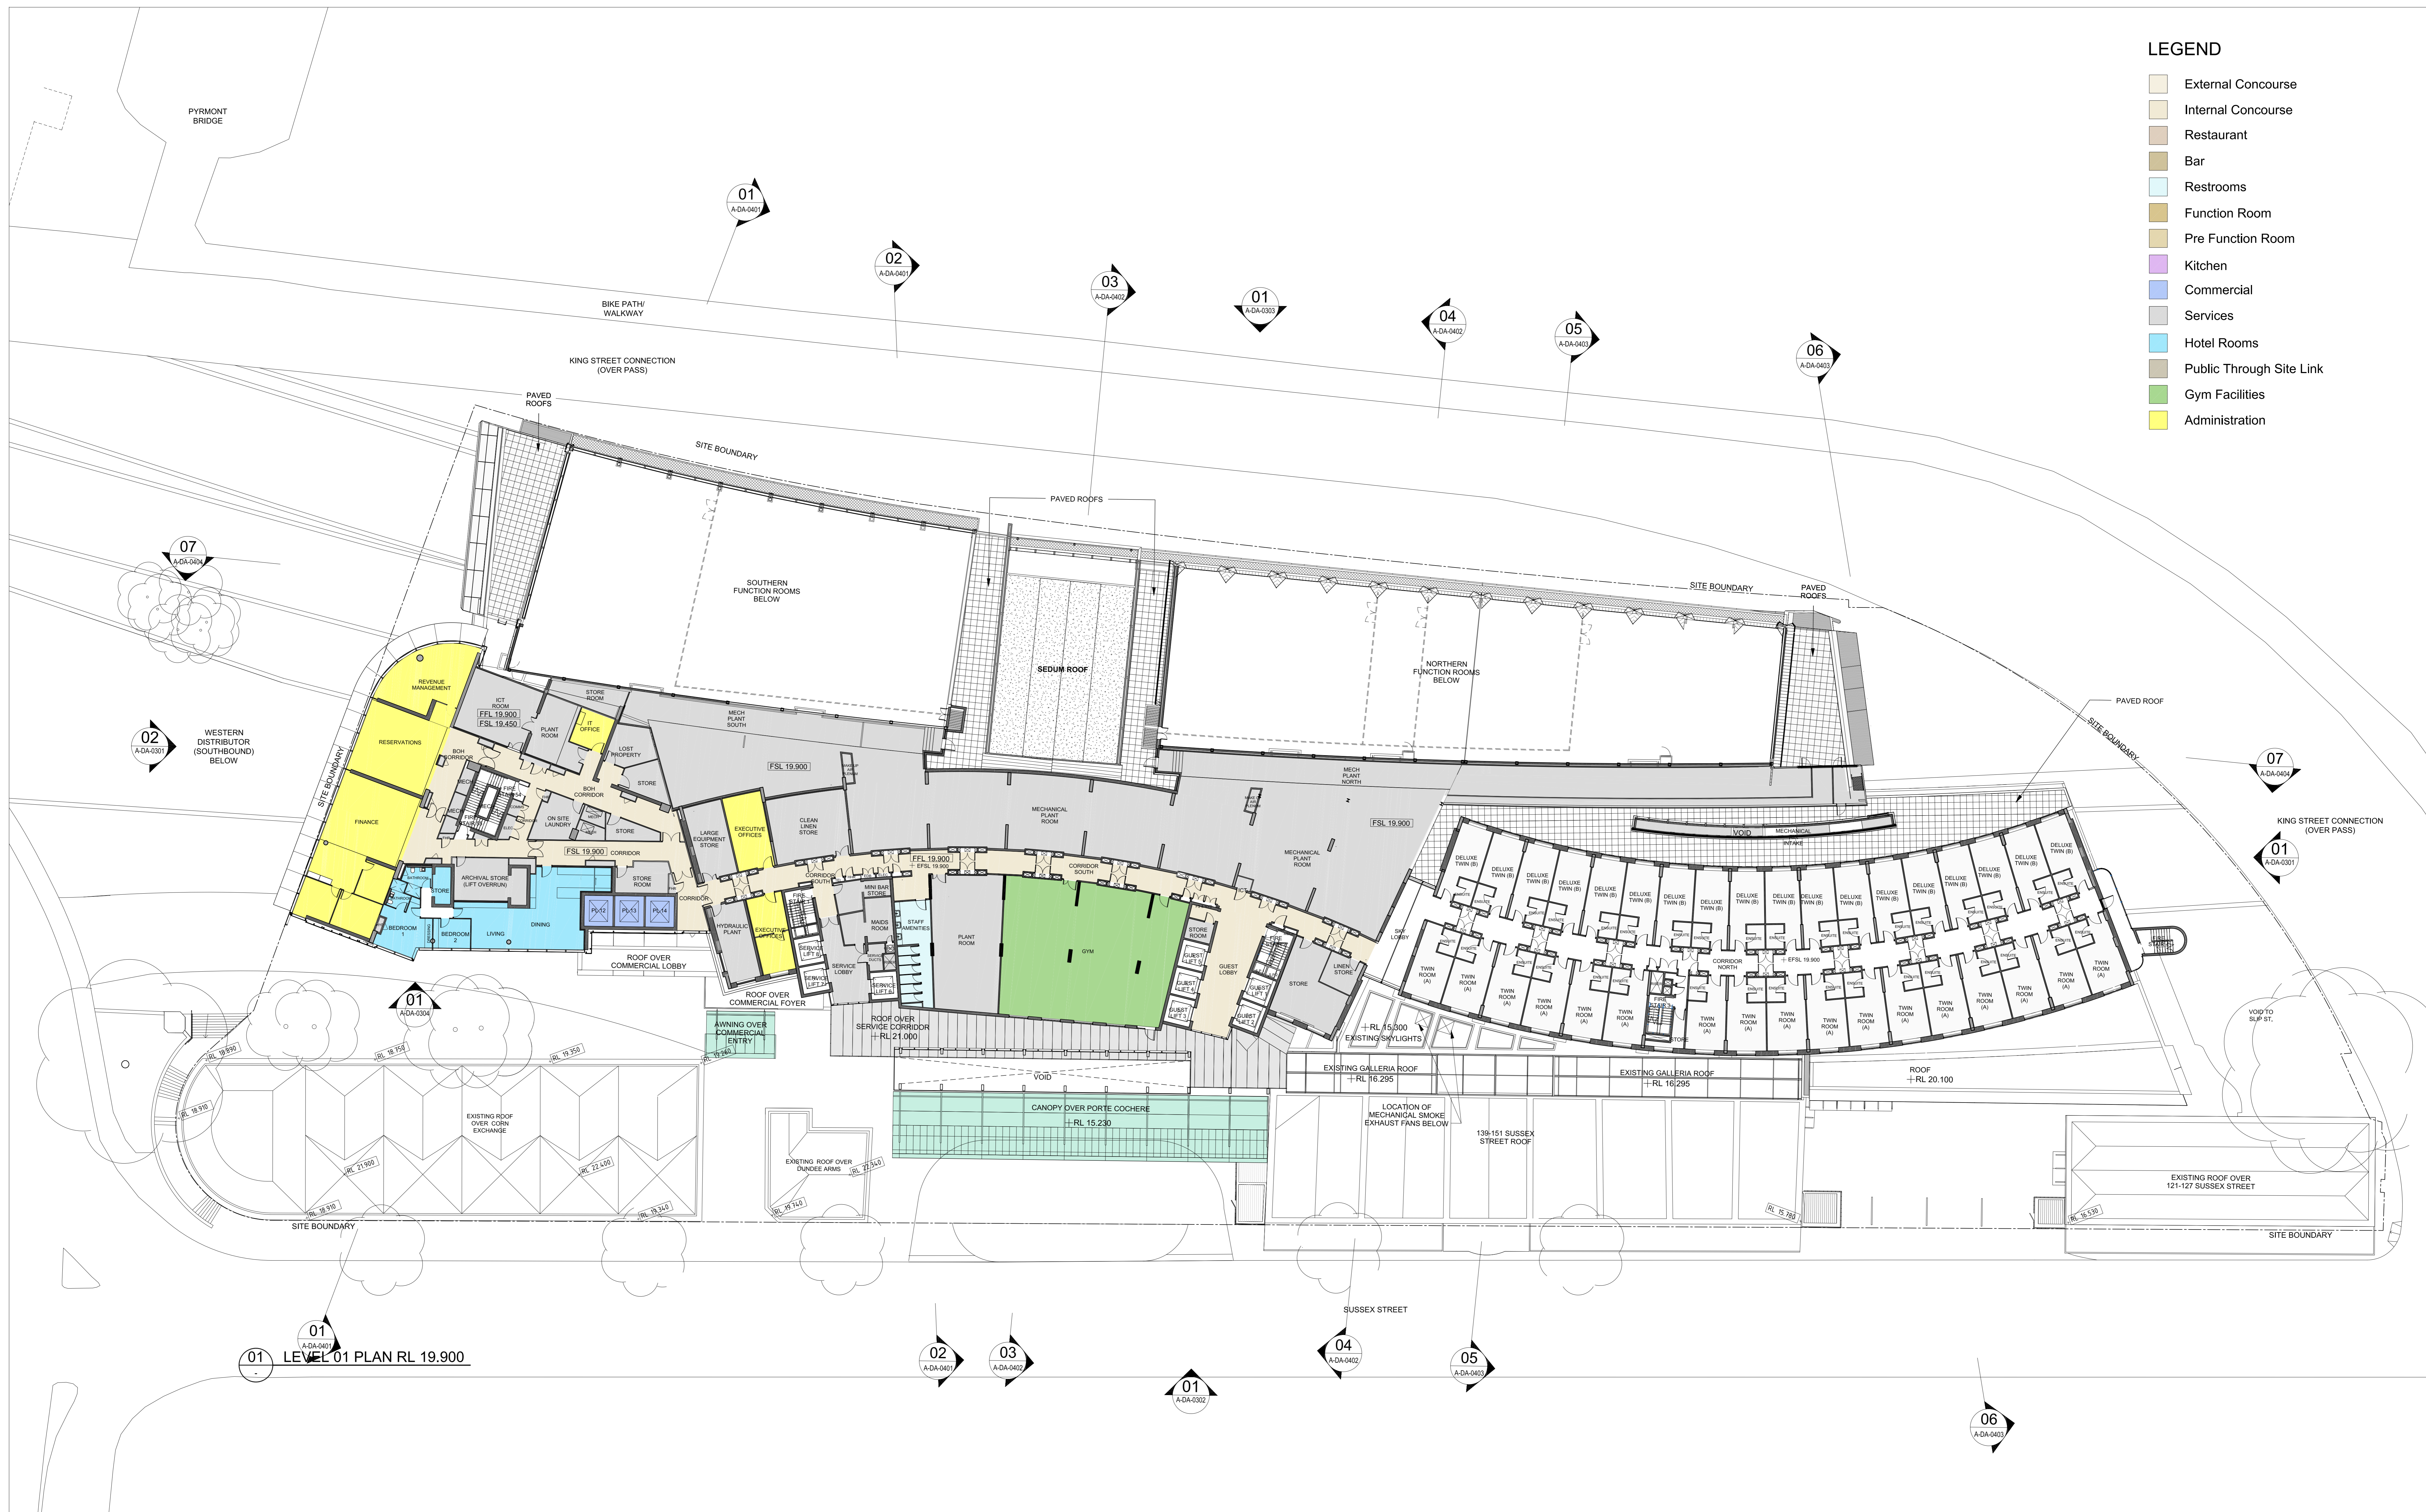

01 LEVEL 01 PLAN RL 19.900

REV	DATE	DESCRIPTION	BY
P	09.04.2014	REVISED & ISSUED FOR SECTION 96	RJ
O	04.04.2014	REVISED & ISSUED FOR SECTION 96	RJ
N	05.02.2014	REVISED & ISSUED FOR SECTION 96	RJ
M	05.03.2013	EIS RESUBMISSION	RJ
L	22.02.2013	ISSUE FOR INFORMATION	RJ
K	18.02.2013	ISSUE FOR INFORMATION	RJ
J	15.02.2013	ISSUE FOR INFORMATION	RJ

ARCHITECTS: **Cox Richardson**
 Level 2, 204 Clarence Street, Sydney 2000 Australia
 Tel: +61 2 9267 9599 Fax: +61 2 9264 5844
 Email: sydney@cox.com.au

ARCHITECTURE PLANNING Urban design Interior design Health facility design
 Cox Architecture Pty Ltd ACN 002 535 891

PROJECT MANAGER: **savills** project management

APPLICANT: **GL InvestmentCo Pty Ltd ATF GL No 1 Trust**

OPERATOR: **FOUR POINTS BY SHERATON**
 Sydney Darling Harbour

161 SUSSEX STREET REDEVELOPMENT

Drawing Title: **LEVEL 01 FLOOR PLAN**

Drawing Number: **A-DA-0203** REV. **P**

Scale: **1:200 @ A0**



- LEGEND**
- External Concourse
 - Internal Concourse
 - Restaurant
 - Bar
 - Restrooms
 - Function Room
 - Pre Function Room
 - Kitchen
 - Commercial
 - Services
 - Hotel Rooms
 - Public Through Site Link
 - Gym Facilities
 - Administration

01 LEVEL 02 PLAN RL 22.700

REV	DATE	DESCRIPTION	BY
O	04.04.2014	REVISED & ISSUED FOR SECTION 96	RJ
N	05.02.2014	REVISED & ISSUED FOR SECTION 96	RJ
M	05.03.2013	EIS RESUBMISSION	RJ
L	22.02.2013	ISSUE FOR INFORMATION	RJ
K	18.02.2013	ISSUE FOR INFORMATION	RJ
J	15.02.2013	ISSUE FOR INFORMATION	RJ

ARCHITECTS: **Cox Richardson**
 Level 2, 204 Clarence Street, Sydney 2000 Australia
 Tel: 612 9267 9599 Fax: 612 9264 5844
 Email: sydney@cox.com.au

ARCHITECTURE PLANNING Urban design Interior design Health facility design
 Cox Architecture Pty Ltd ACN 002 535 891

PROJECT MANAGER: **savills** project management

APPLICANT: **GL InvestmentCo Pty Ltd ATF GL No 1 Trust**

OPERATOR: **FOUR POINTS BY SHERATON**
 Sydney Darling Harbour

161 SUSSEX STREET REDEVELOPMENT

Drawing Title	LEVEL 02 FLOOR PLAN
Drawing Number	A-DA-0204
Scale	1:200 @ A0
REV.	O



- LEGEND**
- External Concourse
 - Internal Concourse
 - Restaurant
 - Bar
 - Restrooms
 - Function Room
 - Pre Function Room
 - Kitchen
 - Commercial
 - Services
 - Hotel Rooms
 - Public Through Site Link
 - Gym Facilities
 - Administration

01 LEVEL 03 PLAN RL 25.500

REV	DATE	DESCRIPTION	BY
M	04.04.2014	REVISED & ISSUED FOR SECTION 96	RJ
L	05.02.2014	REVISED & ISSUED FOR SECTION 96	RJ
K	05.03.2013	EIS RESUBMISSION	RJ
J	22.02.2013	ISSUE FOR INFORMATION	RJ
H	15.02.2013	ISSUE FOR INFORMATION	RJ
G	11.02.2013	ISSUE FOR INFORMATION	RJ

ARCHITECTS: **Cox Richardson**
 Level 2, 204 Clarence Street, Sydney 2000 Australia
 Tel : 612 9267 9099 Fax : 612 9264 5844
 Email : sydney@cox.com.au

ARCHITECTURE PLANNING Urban design Interior design Health facility design
 Cox Architecture Pty Ltd ACN 002 535 891

PROJECT MANAGER: **savills** project management

APPLICANT: **GL InvestmentCo Pty Ltd ATF GL No 1 Trust**

OPERATOR: **FOUR POINTS BY SHERATON**
 Sydney Darling Harbour

161 SUSSEX STREET REDEVELOPMENT

Drawing Title		LEVEL 03 FLOOR PLAN
Drawing Number	A-DA-0205	REV. M
Scale	1:200 @ A0	



- LEGEND**
- External Concourse
 - Internal Concourse
 - Restaurant
 - Bar
 - Restrooms
 - Function Room
 - Pre Function Room
 - Kitchen
 - Commercial
 - Services
 - Hotel Rooms
 - Public Through Site Link
 - Gym Facilities
 - Administration

01 LEVEL 04 PLAN RL 22.700

REV	DATE	DESCRIPTION	BY
M	04.04.2014	REVISED & ISSUED FOR SECTION 96	RJ
L	05.02.2014	REVISED & ISSUED FOR SECTION 96	RJ
K	05.03.2013	EIS RESUBMISSION	RJ
J	15.02.2013	ISSUE FOR INFORMATION	RJ
H	15.02.2013	ISSUE FOR INFORMATION	RJ
G	11.02.2013	ISSUE FOR INFORMATION	RJ

ARCHITECTS: **Cox Richardson**
 Level 2, 204 Clarence Street, Sydney 2000 Australia
 Tel : 612 9267 9599 Fax : 612 9264 5844
 Email : sydney@cox.com.au

ARCHITECTURE PLANNING Urban design Interior design Health facility design
 Cox Architecture Pty Ltd ACN 002 535 891

PROJECT MANAGER: **savills** project management

APPLICANT: **GL InvestmentCo Pty Ltd ATF GL No 1 Trust**

OPERATOR: **FOUR POINTS BY SHERATON**
 Sydney Darling Harbour

161 SUSSEX STREET REDEVELOPMENT

Drawing Title: **LEVEL 04 TO LEVEL 10 TYPICAL FLOOR PLAN**

Drawing Number: **A-DA-0206**

Scale: **1:200 @ A0**

REV. **M**