


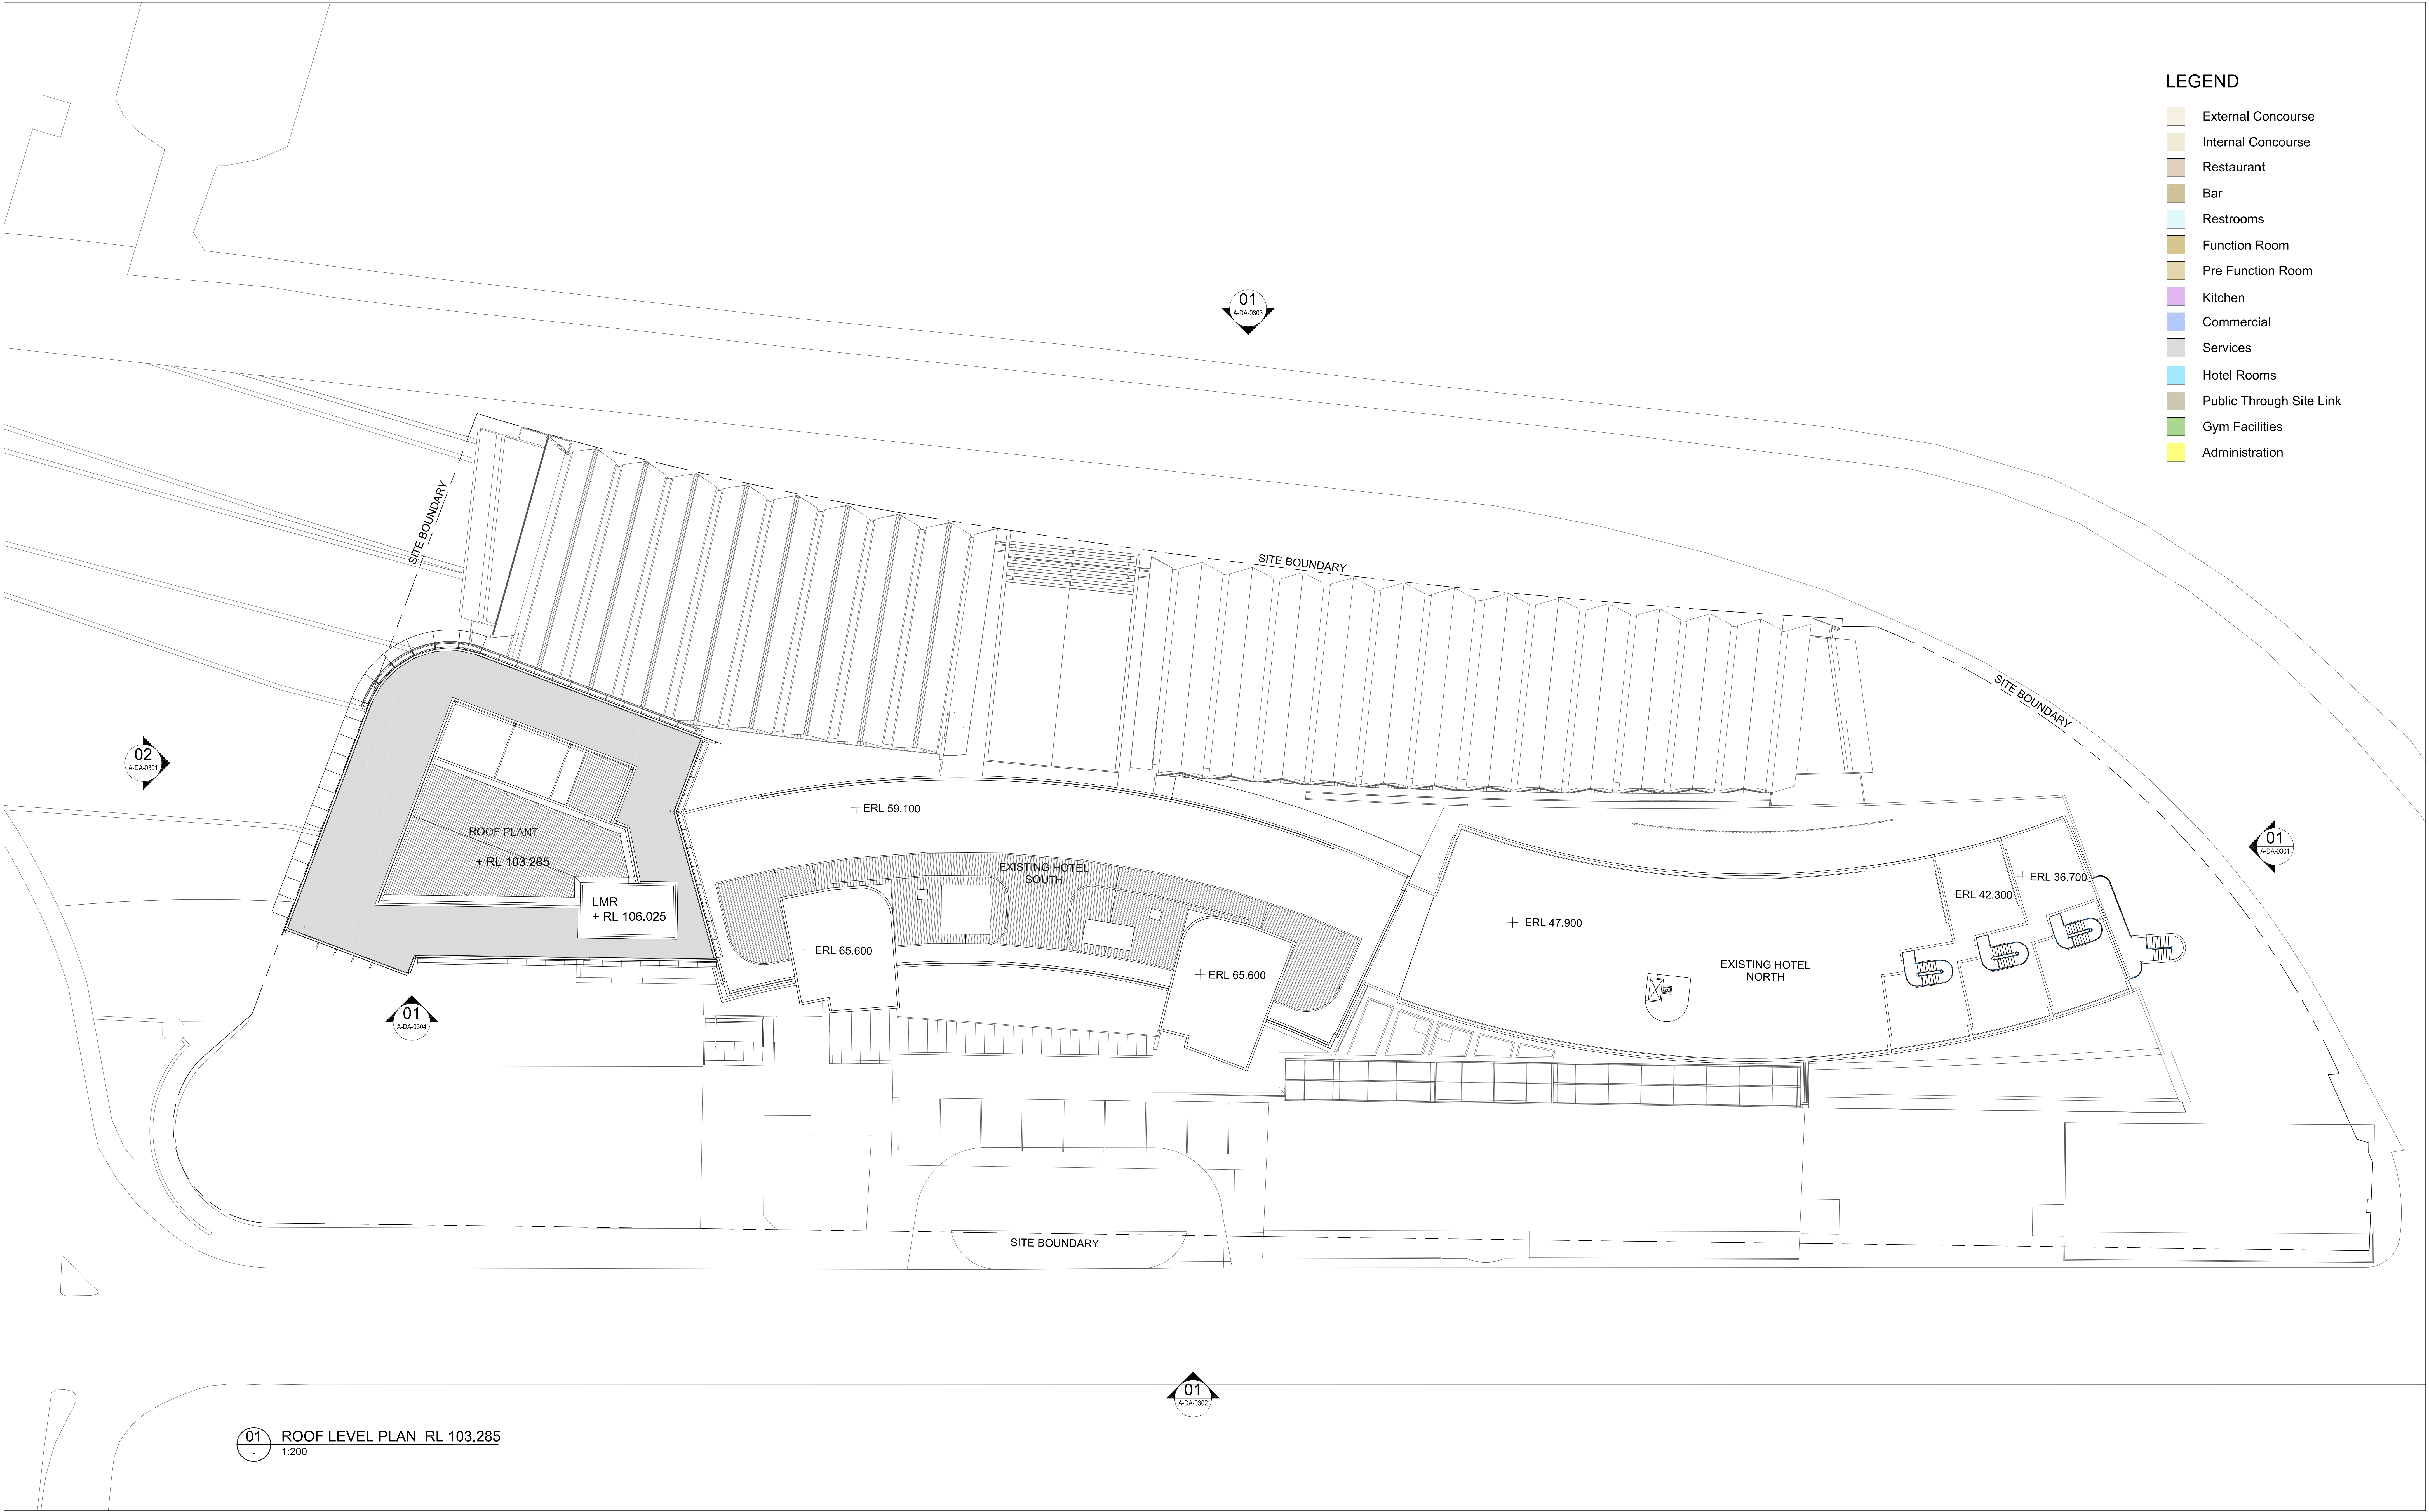

LEGEND

- External Concourse
- Internal Concourse
- Restaurant
- Bar
- Restrooms
- Function Room
- Pre Function Room
- Kitchen
- Commercial
- Services
- Hotel Rooms
- Public Through Site Link
- Gym Facilities
- Administration

01 ROOF LEVEL PLAN RL 103.285
1:200

Q	08.07.2015	ISSUED FOR SECTION 96 (4)	RJ
P	19.03.2015	ISSUED FOR SECTION 96 (4)	RJ
N	03.03.2015	DRAFT	RJ
M	15.02.2015	REVISED & ISSUED FOR SEARS	RJ
L	04.04.2014	REVISED & ISSUED FOR SECTION 96	RJ
K	05.02.2014	REVISED & ISSUED FOR SECTION 96	RJ
J	05.03.2013	EIS RESUBMISSION	RJ
REV	DATE	DESCRIPTION	BY

ARCHITECTS: **Cox Richardson**
Level 2, 204 Clarence Street, Sydney 2000 Australia
Tel : 612 9267 9599 Fax : 612 9264 5844
Email : sydney@cox.com.au

Architecture Planning Urban design Interior design Health facility design
Cox Architecture Pty Ltd ACN 002 535 891



PROJECT MANAGER: **savills** project management

APPLICANT: **GL InvestmentCo Pty Ltd ATF GL No 1 Trust**

161 SUSSEX STREET REDEVELOPMENT

Drawing Title
ROOF LEVEL PLAN

Drawing Number
A-DA-0211
Scale
1:200 @ A0

REV.
Q

