


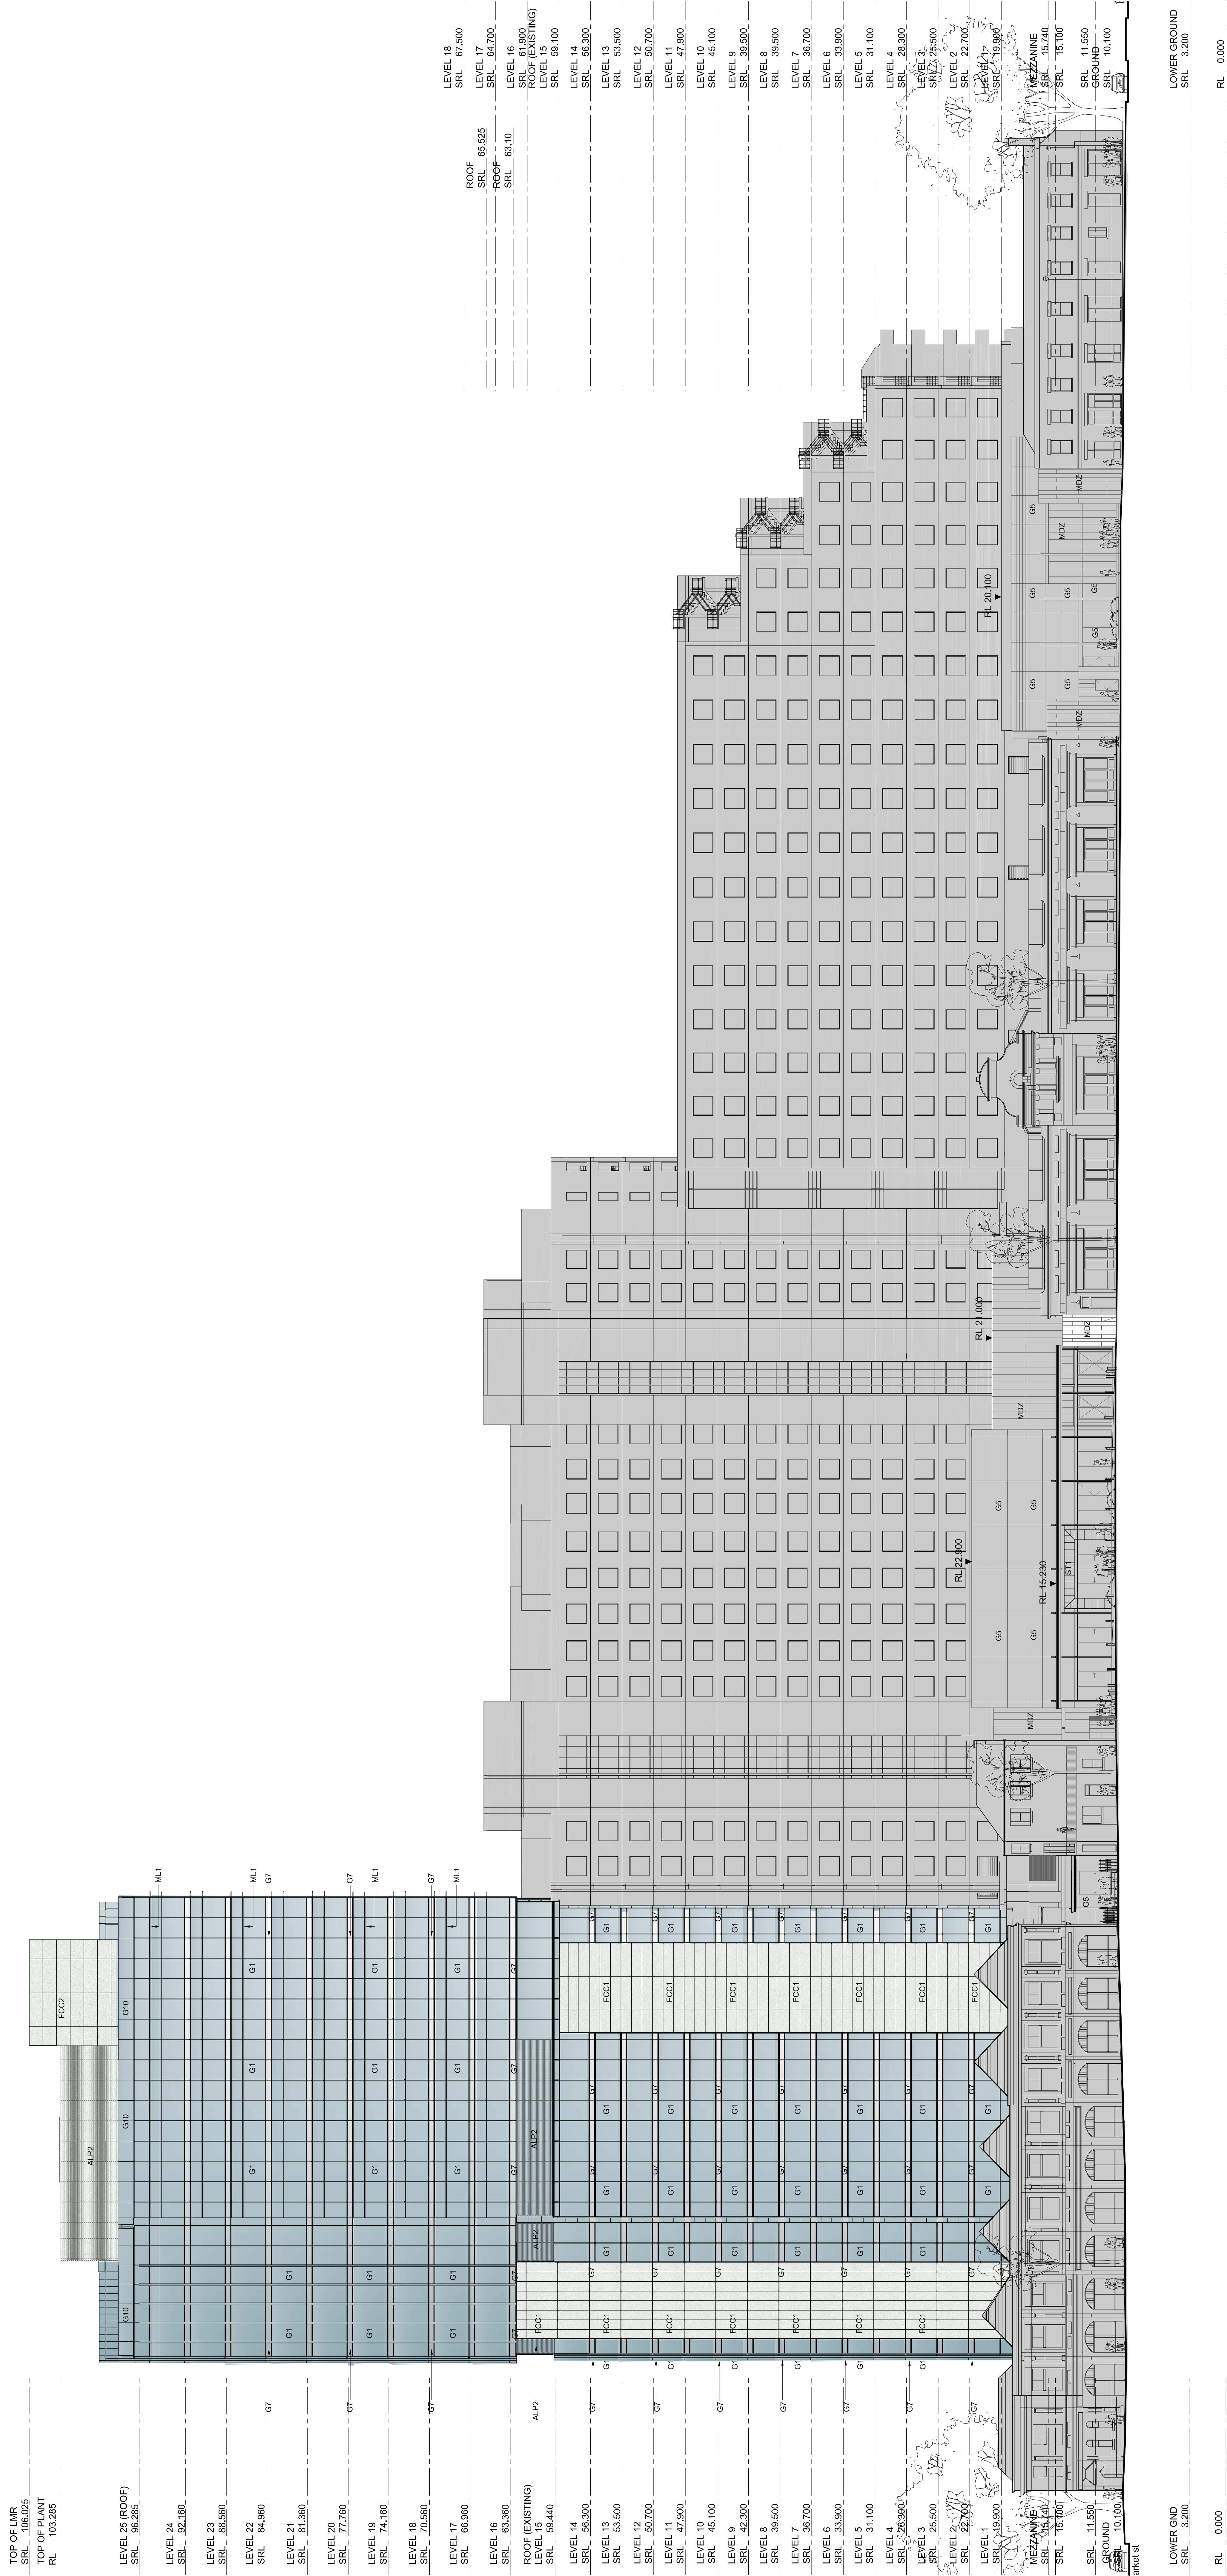

CODE	ITEM
ALP1	Mechanical louvers to roof top plants
ALP2	Mechanical louvers to plant rooms
C1	Silicate paint system 'Type 2
G1	Performance curtain wall glazing
G2	Performance glazing to convention hall
G3	Fritted Glazing
G4	Balsarade Glazing
G5	Poyer glazing
G6	Colour Back Glass
G7	ShadowBox Glass -1
G8	ShadowBox Glass -2
G9	Colour back glass - dark blue
G10	Balsrade to Curtain Wall Glazing
FC01	Equitone Panelling -1
FC02	Equitone Panelling -2
MC1	Composite Aluminium Panelling - Colour 1

CODE	ITEM
MC2	Composite Aluminium Panelling - Colour 2
MC3	Composite Aluminium Panelling - Colour 3
MC4	Composite Zinc Panelling - Natural
MC5	Zinc Cladding
ML1	Horizontal metal sun screen
ML2	Vertical custom metal sun screen
ML3	Vertical custom metal sun screen
MR2	Metal roof sheeting
MR3	Metal roof sheeting
MR4	Metal roof sheeting
PC1	Precast Concrete
PX1	Powdercoating type 1
SSH1	Sun Shade -Type 1
ST1	Sandstone Cladding
ST2	Basalt Cladding

01 EAST ELEVATION