


LEGEND

- External Concourse
- Internal Concourse
- Restaurant
- Bar
- Restrooms
- Function Room
- Pre Function Room
- Kitchen
- Commercial
- Services
- Hotel Rooms
- Public Through Site Link
- Gym Facilities
- Administration

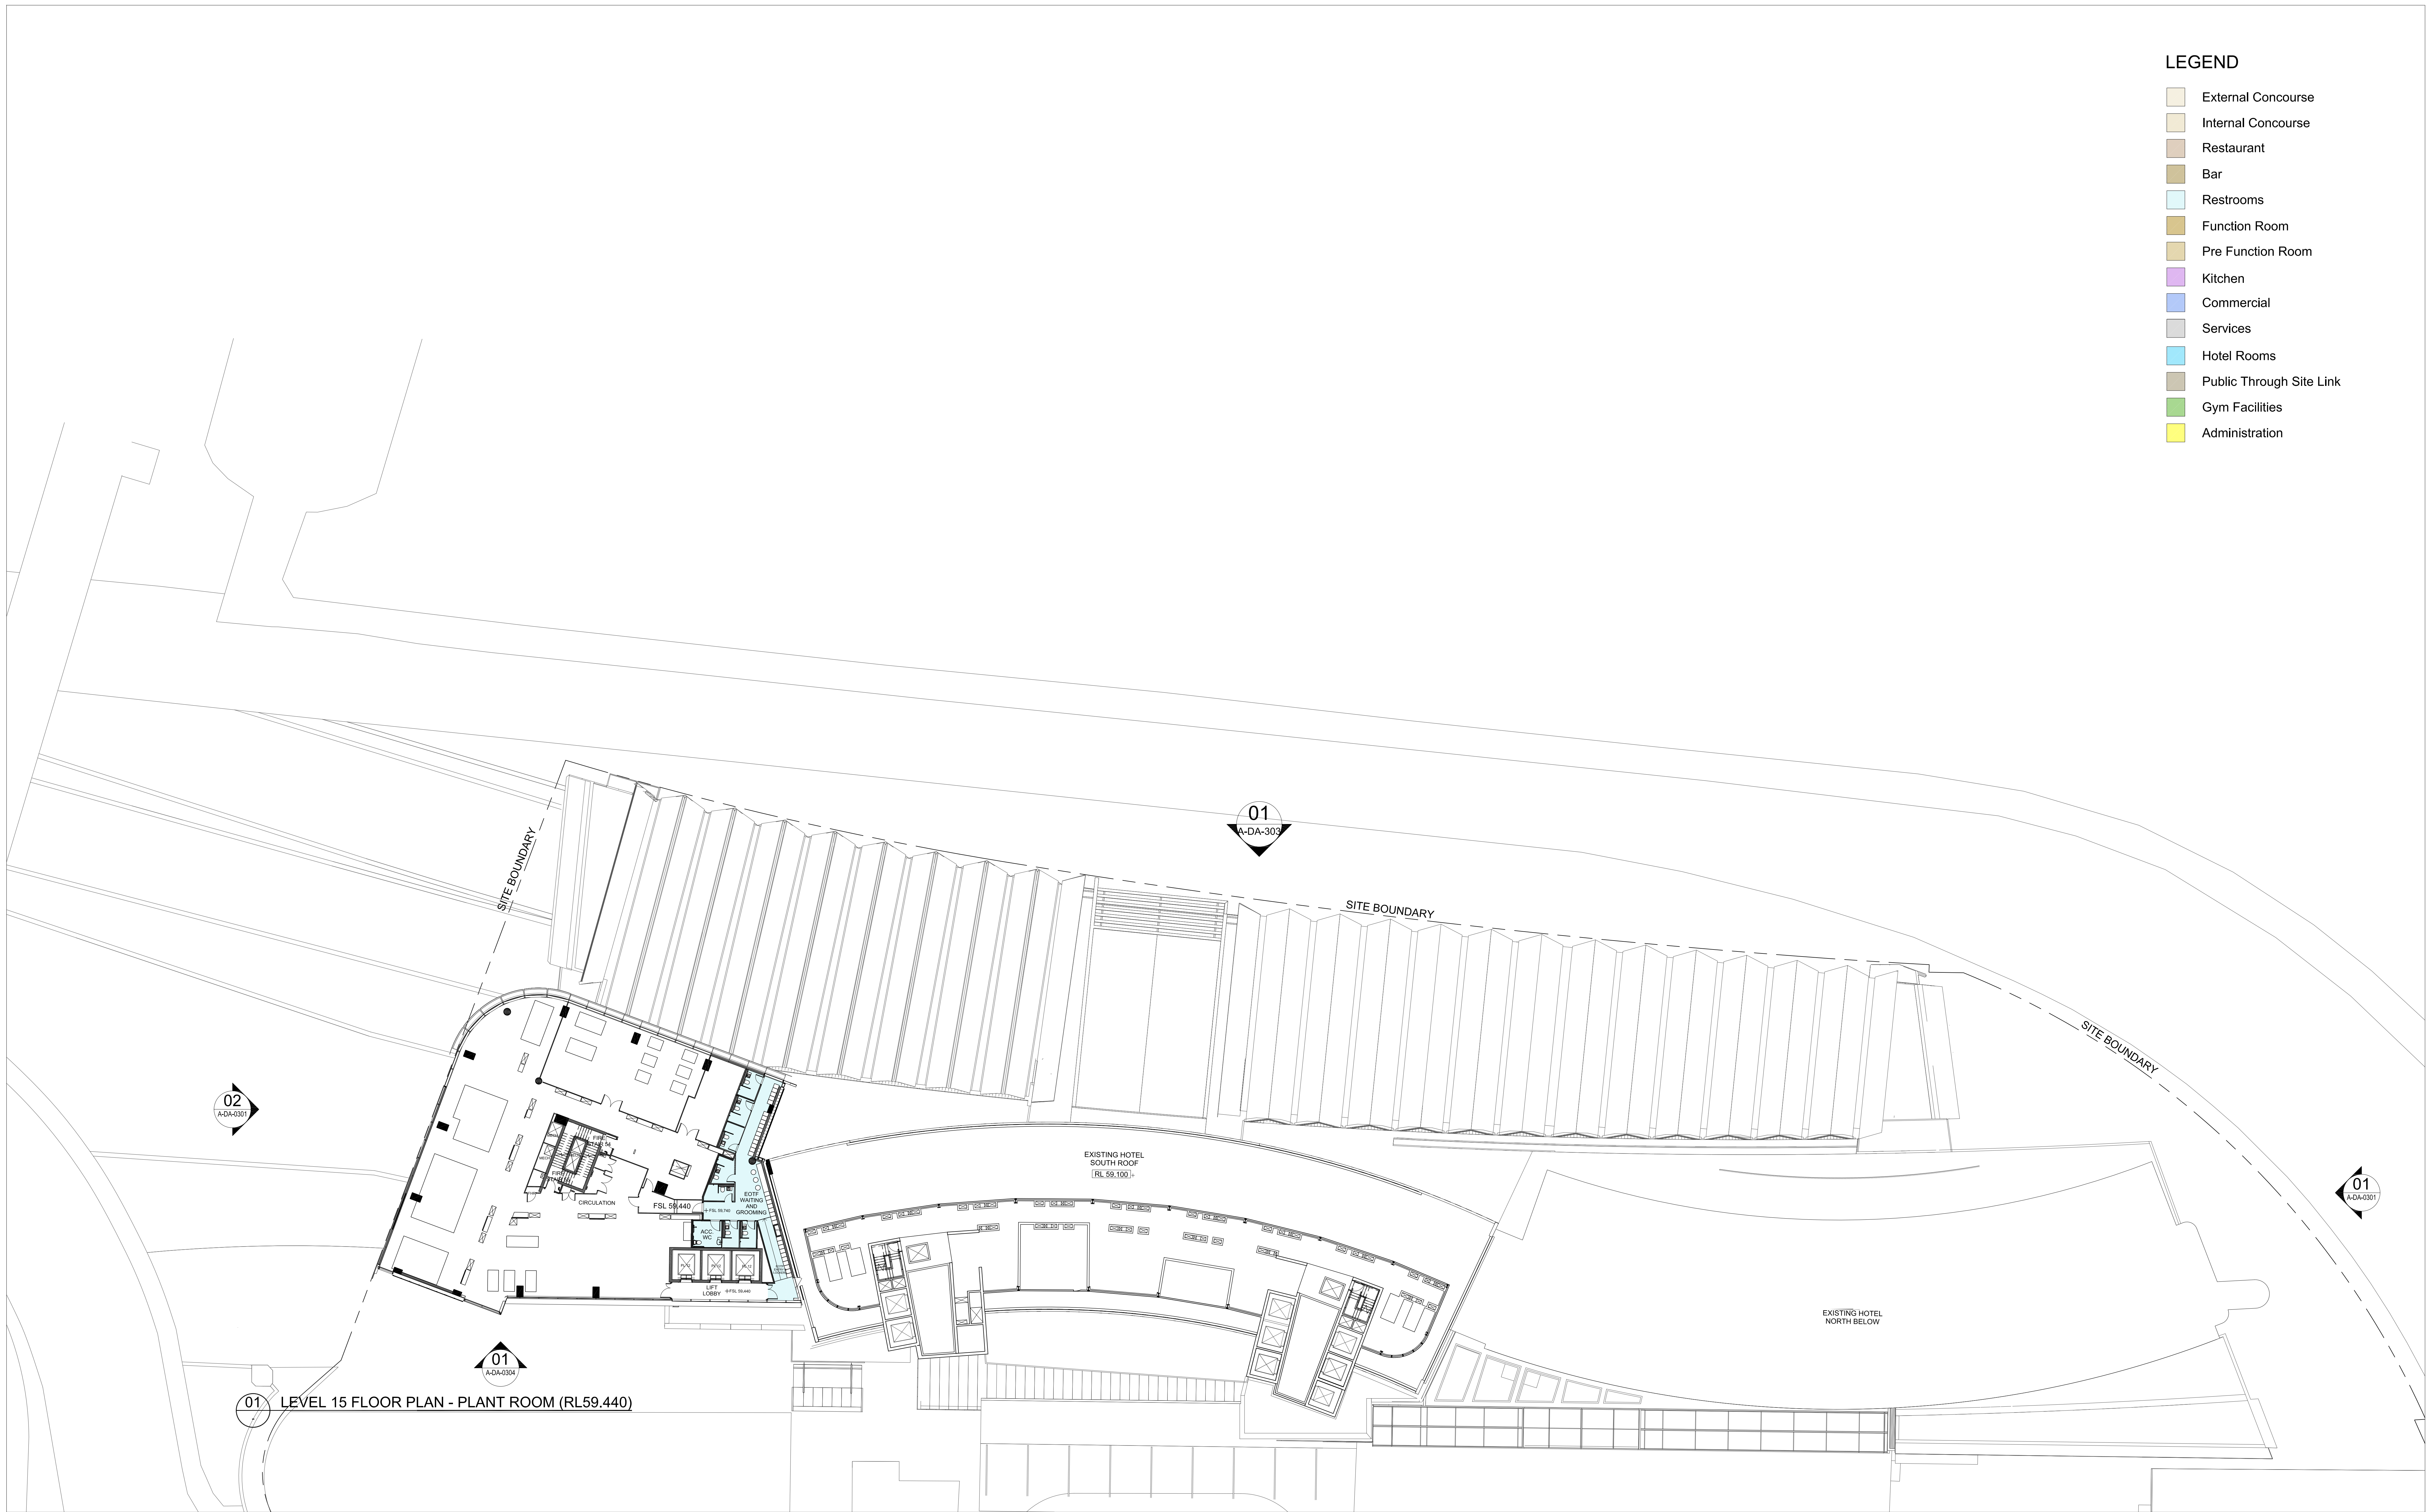

S	08.07.2015	ISSUED FOR SECTION 96 (4)	RJ
R	01.04.2015	ISSUED FOR SECTION 96	RJ
Q	19.03.2015	ISSUED FOR SECTION 96 (4)	RJ
P	03.03.2015	DRAFT	RJ
O	04.04.2014	REVISED & ISSUED FOR SECTION 96	RJ
N	05.02.2014	REVISED & ISSUED FOR SECTION 96	RJ
M	15.05.2013	SHOWERS ADDED	RJ
REV	DATE	DESCRIPTION	BY

ARCHITECTS: **Cox Richardson**
Level 2, 204 Clarence Street, Sydney 2000 Australia
Tel: 612 9267 9699 Fax: 612 9264 5844
Email: sydney@cox.com.au

Architecture Planning Urban design Interior design Health facility design
Cox Architecture Pty Ltd ACN 002 535 891



PROJECT MANAGER: **savills** project management

APPLICANT: **GL InvestmentCo Pty Ltd ATF GL No 1 Trust**

161 SUSSEX STREET REDEVELOPMENT

Drawing Title
LEVEL 15 - PLANT LEVEL PLAN

Drawing Number
A-DA-0208

Scale
1:200 @ A0

REV.

S

