


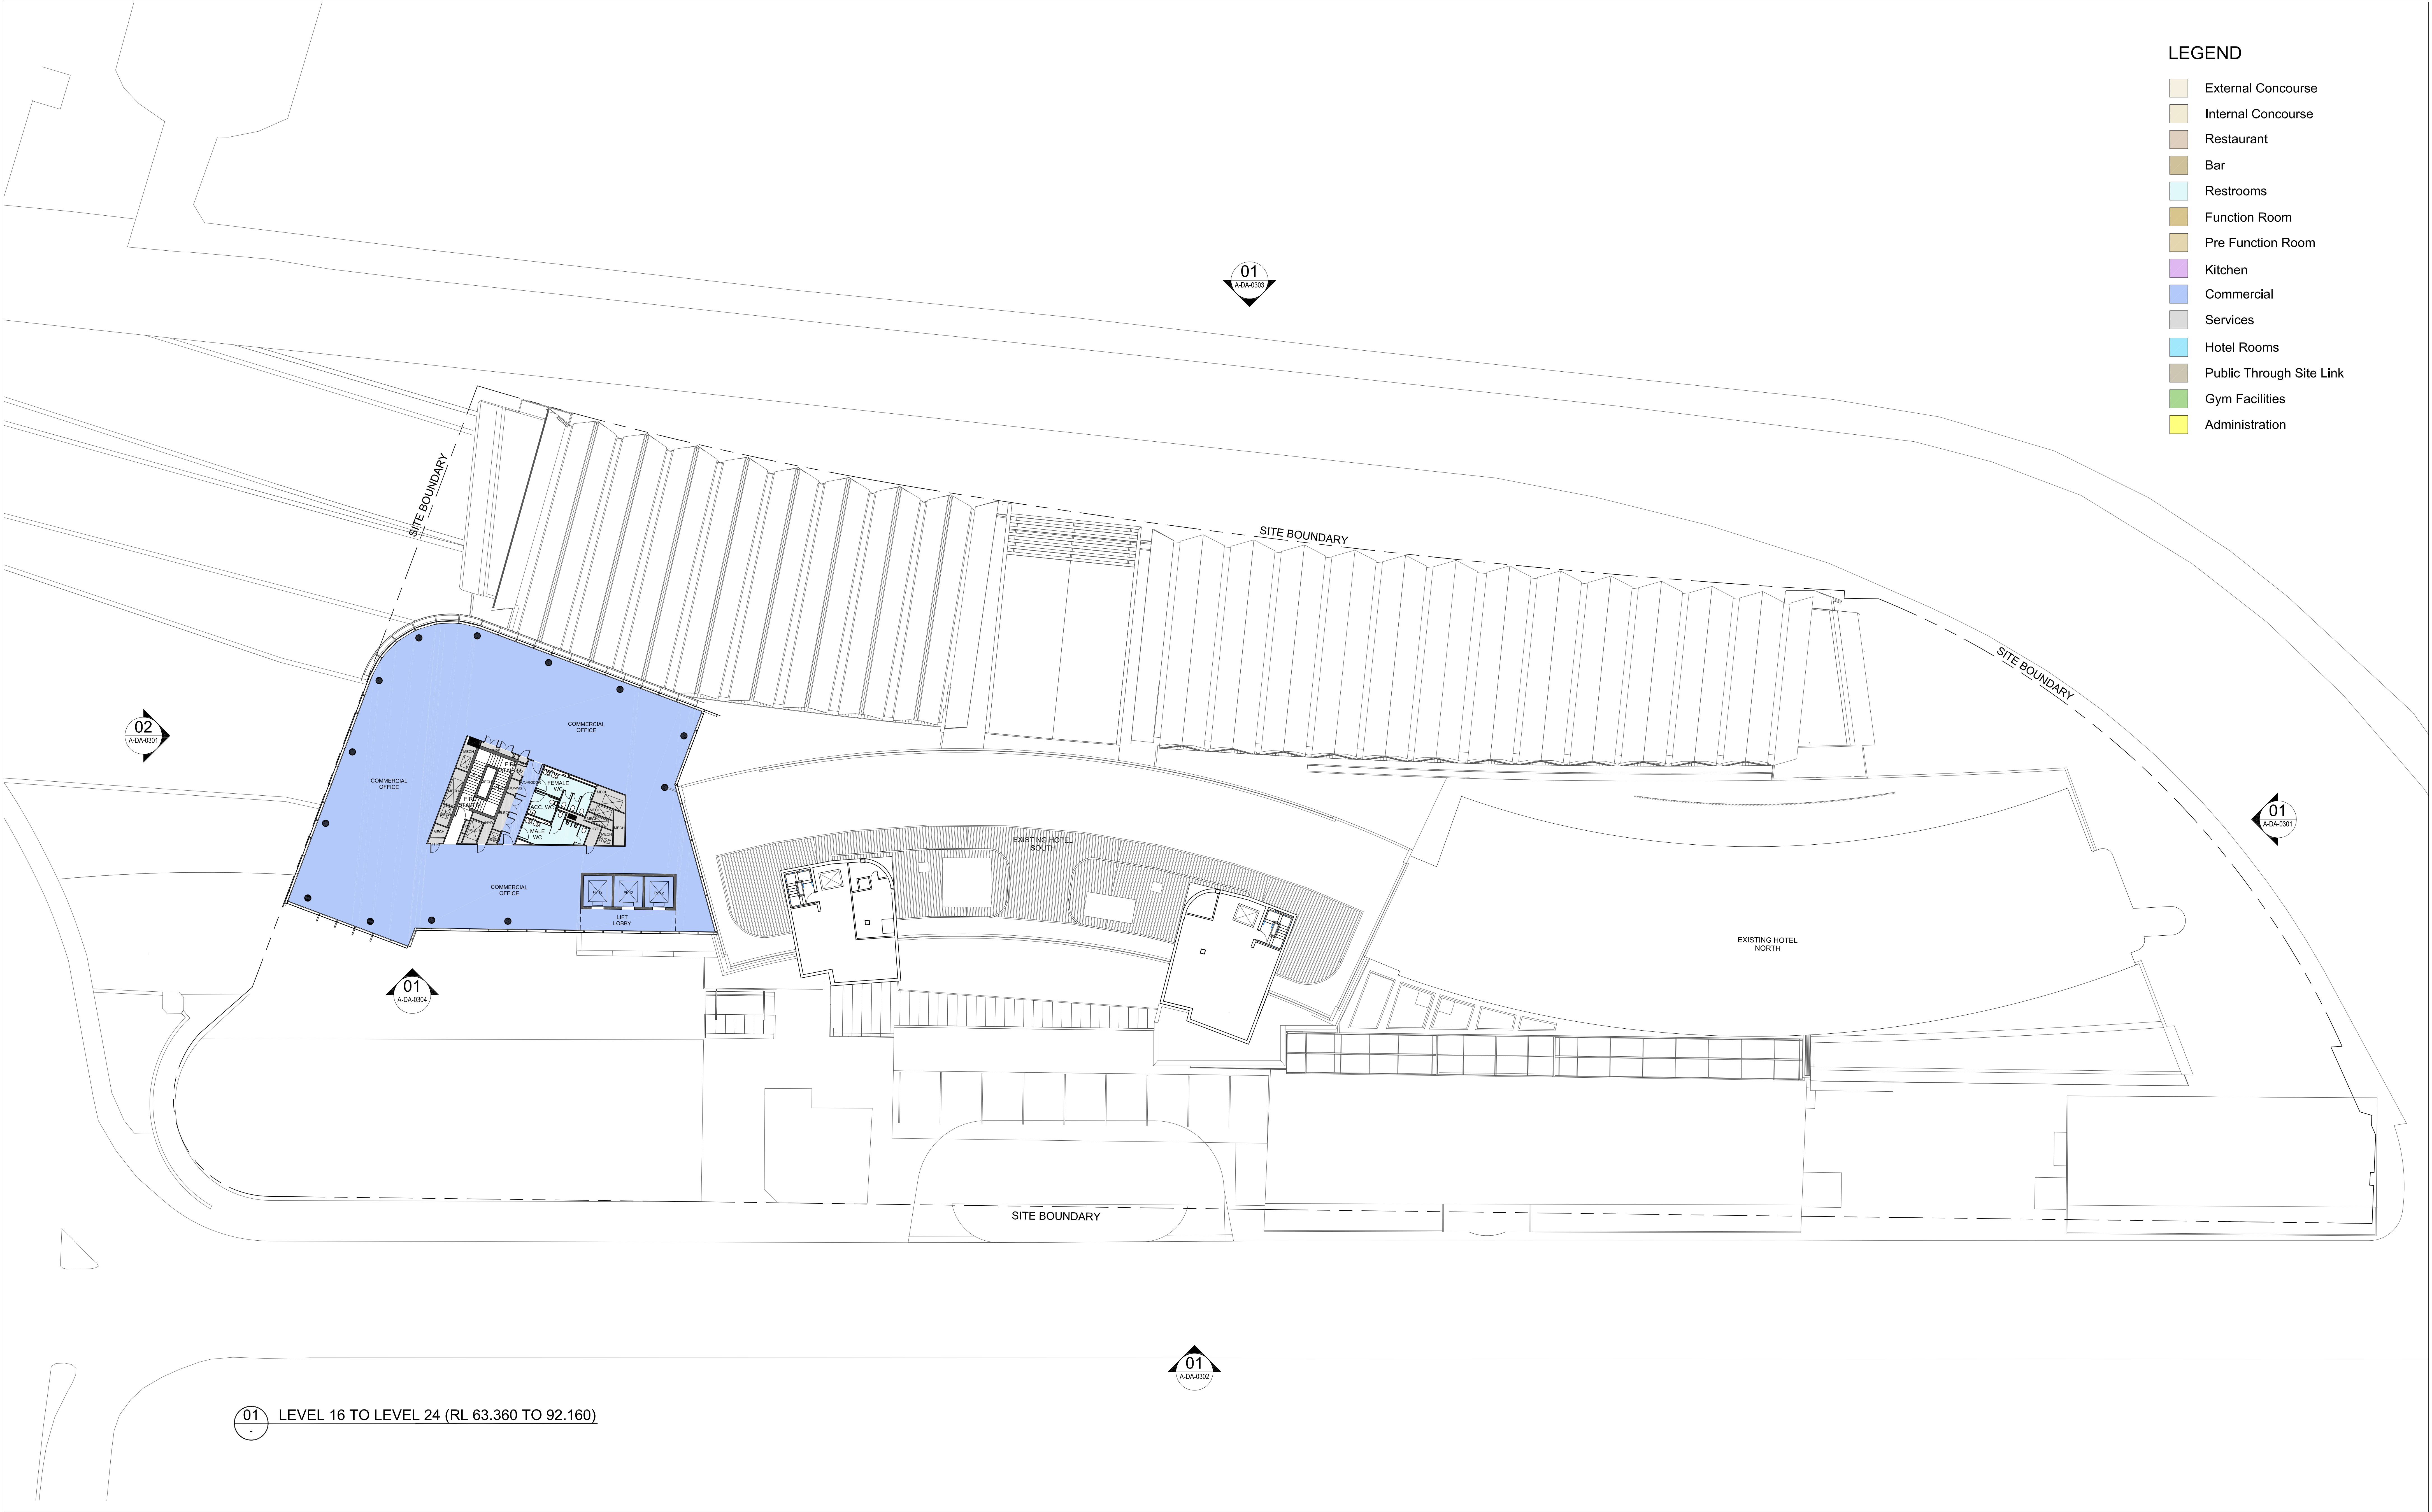

<table><tr><td>S</td><td>08.07.2015</td><td>ISSUED FOR SECTION 96 (4)</td><td>RJ</td></tr><tr><td>R</td><td>04.06.2015</td><td>ISSUED FOR SECTION 96 (5)</td><td>RJ</td></tr><tr><td>Q</td><td>01.04.2015</td><td>ISSUED FOR SECTION 96</td><td>RJ</td></tr><tr><td>P</td><td>19.03.2015</td><td>ISSUED FOR SECTION 96 (4)</td><td>RJ</td></tr><tr><td>N</td><td>03.03.2015</td><td>DRAFT</td><td>RJ</td></tr><tr><td>M</td><td>18.02.2015</td><td>REVISED & ISSUED FOR SEARS</td><td>RJ</td></tr><tr><td>L</td><td>04.04.2014</td><td>REVISED & ISSUED FOR SECTION 96</td><td>RJ</td></tr><tr><td>REV</td><td>DATE</td><td>DESCRIPTION</td><td>BY</td></tr></table>				S	08.07.2015	ISSUED FOR SECTION 96 (4)	RJ	R	04.06.2015	ISSUED FOR SECTION 96 (5)	RJ	Q	01.04.2015	ISSUED FOR SECTION 96	RJ	P	19.03.2015	ISSUED FOR SECTION 96 (4)	RJ	N	03.03.2015	DRAFT	RJ	M	18.02.2015	REVISED & ISSUED FOR SEARS	RJ	L	04.04.2014	REVISED & ISSUED FOR SECTION 96	RJ	REV	DATE	DESCRIPTION	BY	<table><tr><td colspan="2">ARCHITECTS:</td><td>Cox Richardson</td></tr><tr><td colspan="2"></td><td>Level 2, 204 Clarence Street, Sydney 2000 Australia</td></tr><tr><td colspan="2"></td><td>Tel : 612 9267 9599 Fax : 612 9264 5844</td></tr><tr><td colspan="2"></td><td>Email : sydney@cox.com.au</td></tr><tr><td colspan="2"></td><td>Architecture Planning Urban design Interior design Health facility design</td></tr><tr><td colspan="2"></td><td>Cox Architecture Pty Ltd ACN 002 535 891</td></tr></table>				ARCHITECTS:		Cox Richardson			Level 2, 204 Clarence Street, Sydney 2000 Australia			Tel : 612 9267 9599 Fax : 612 9264 5844			Email : sydney@cox.com.au			Architecture Planning Urban design Interior design Health facility design			Cox Architecture Pty Ltd ACN 002 535 891	<table><tr><td colspan="2">PROJECT MANAGER:</td><td>savills</td></tr><tr><td colspan="2"></td><td>project management</td></tr></table>				PROJECT MANAGER:		savills			project management	<table><tr><td colspan="2">APPLICANT:</td><td>GL InvestmentCo Pty Ltd ATF GL No 1 Trust</td></tr></table>				APPLICANT:		GL InvestmentCo Pty Ltd ATF GL No 1 Trust	<table><tr><td colspan="2">161 SUSSEX STREET REDEVELOPMENT</td><td>LEVEL 16 TO LEVEL 24</td></tr><tr><td colspan="2">TYPICAL COMMERCIAL LEVEL PLAN</td><td>REV. S</td></tr><tr><td colspan="2">Drawing Number</td><td>A-DA-0209</td></tr><tr><td colspan="2">Scale</td><td>1200 @ A0</td></tr></table>				161 SUSSEX STREET REDEVELOPMENT		LEVEL 16 TO LEVEL 24	TYPICAL COMMERCIAL LEVEL PLAN		REV. S	Drawing Number		A-DA-0209	Scale		1200 @ A0	<table><tr><td colspan="2">Drawing Title</td><td>LEVEL 16 TO LEVEL 24</td></tr><tr><td colspan="2">Drawing Number</td><td>A-DA-0209</td></tr><tr><td colspan="2">Scale</td><td>1200 @ A0</td></tr></table>				Drawing Title		LEVEL 16 TO LEVEL 24	Drawing Number		A-DA-0209	Scale		1200 @ A0				
S	08.07.2015	ISSUED FOR SECTION 96 (4)	RJ	
R	04.06.2015	ISSUED FOR SECTION 96 (5)	RJ	
Q	01.04.2015	ISSUED FOR SECTION 96	RJ	
P	19.03.2015	ISSUED FOR SECTION 96 (4)	RJ	
N	03.03.2015	DRAFT	RJ	
M	18.02.2015	REVISED & ISSUED FOR SEARS	RJ	
L	04.04.2014	REVISED & ISSUED FOR SECTION 96	RJ	
REV	DATE	DESCRIPTION	BY	
ARCHITECTS:		Cox Richardson	
		Level 2, 204 Clarence Street, Sydney 2000 Australia	
		Tel : 612 9267 9599 Fax : 612 9264 5844	
		Email : sydney@cox.com.au	
		Architecture Planning Urban design Interior design Health facility design	
		Cox Architecture Pty Ltd ACN 002 535 891	
PROJECT MANAGER:		savills	
		project management	
APPLICANT:		GL InvestmentCo Pty Ltd ATF GL No 1 Trust	
161 SUSSEX STREET REDEVELOPMENT		LEVEL 16 TO LEVEL 24	
TYPICAL COMMERCIAL LEVEL PLAN		REV. S	
Drawing Number		A-DA-0209	
Scale		1200 @ A0	
Drawing Title		LEVEL 16 TO LEVEL 24	
Drawing Number		A-DA-0209	
Scale		1200 @ A0	