


TOP OF LMR
SRL 106.025

TOP OF PLANT
RL 103.285

LEVEL 25 (ROOF)	SRL 36,285
LEVEL 24	SRL 32,190
LEVEL 23	SRL 28,590
LEVEL 22	SRL 24,990
LEVEL 21	SRL 21,390
LEVEL 20	SRL 17,790

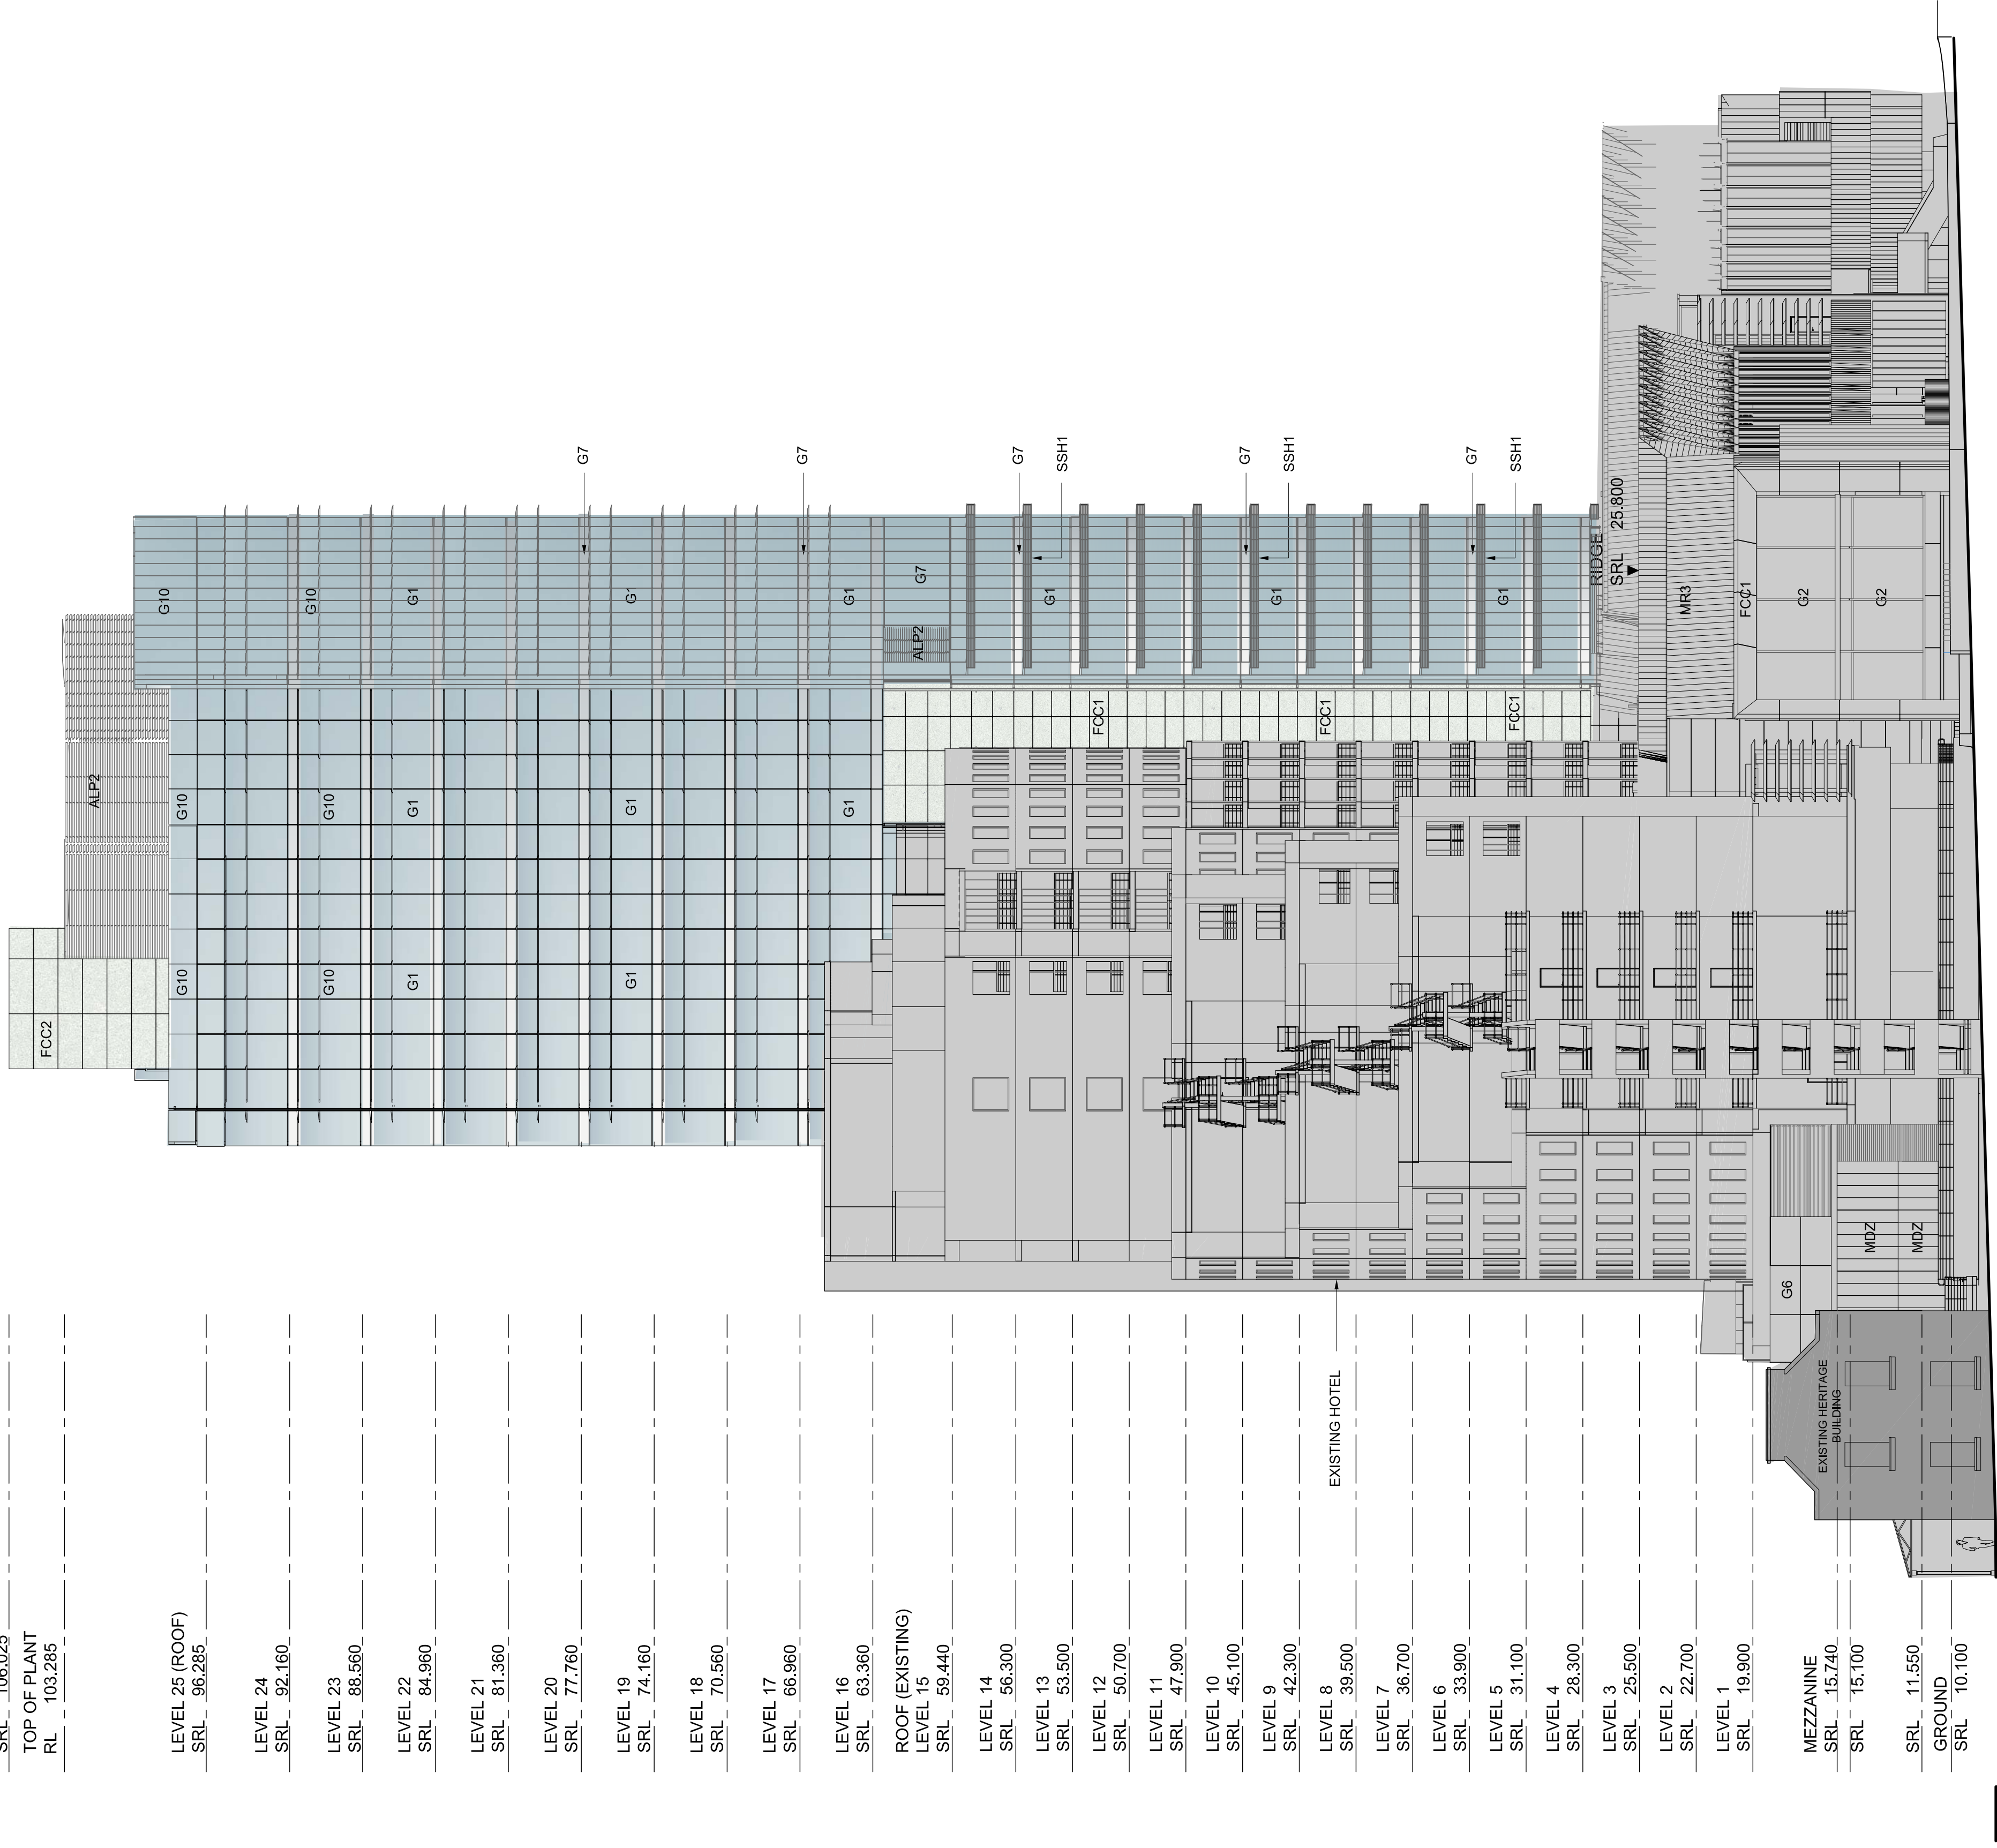

01 NORTH ELEVATION

CODE	ITEM
ALP1	Mechanical leaves to roof top plants
ALP2	Mechanical leaves to plant rooms
C1	Silicate paint system Type 2
G1	Performance curtain wall glazing
G2	Performance glazing to convention hall
G3	Fitted Glazing
G4	Balustrade glazing
G5	Foyer glazing
G6	Colour back Glass
G7	ShadowBox Glass -1
G8	ShadowBox Glass -2
G9	Colour back glass - dark blue
G10	Balustrade to Curtain Wall Glazing
FC01	Equitone Panelling -1
FC02	Equitone Panelling -2
MC1	Composite Aluminium Panelling - Colour 1

CODE	ITEM
MC2	Composite Aluminium Panelling - Colour 2
MC3	Composite Aluminium Panelling - Colour 3
MC4	Composite Zinc Panelling - Natural
MDZ	Zinc Cladding
ML1	Horizontal metal sun screen
ML2	Vertical metal sun screen
ML3	Vertical custom metal sun screen
MR1	Metal roof sheeting
MR2	Metal roof sheeting
MR3	Metal roof sheeting
MR4	Metal roof sheeting
PC1	Precast Concrete
PX1	Powdercoating type 1
SSH1	Sun Shade - Type 1
ST1	Sandstone Cladding
ST2	Basalt Cladding

G	08.07.2015	ISSUED FOR SECTION 96 (4)
F	19.03.2015	SECTION 96 (4) ISSUE
E	03.03.2015	DRAFT
D	06.03.2014	EIS RESUBMISSION
C	05.03.2013	EIS RESUBMISSION

RJ
RJ
RJ
RJ
RJ
By

Cox Richardson
Level 2, 204 Clarence Street, Sydney 2000 Australia
Tel: 612 9287 9599 Fax: 612 9264 5944
Email : sydney@cox.com.au

ARCHITECTS:

Architecture Planning Urban design Interior design Health facility design
Cox Architecture Pty Ltd ACN 002 535 891

COX

PROJECT MANAGER:

savills

project
management

APPLICANT:
GL InvestmentCo Pty Ltd ATF GL No 1 Trust

OPERATOR:

FOUR POINTS
BY SHERATON

Sydney
Darling Harbour

161 SUSSEX STREET REDEVELOPMENT