



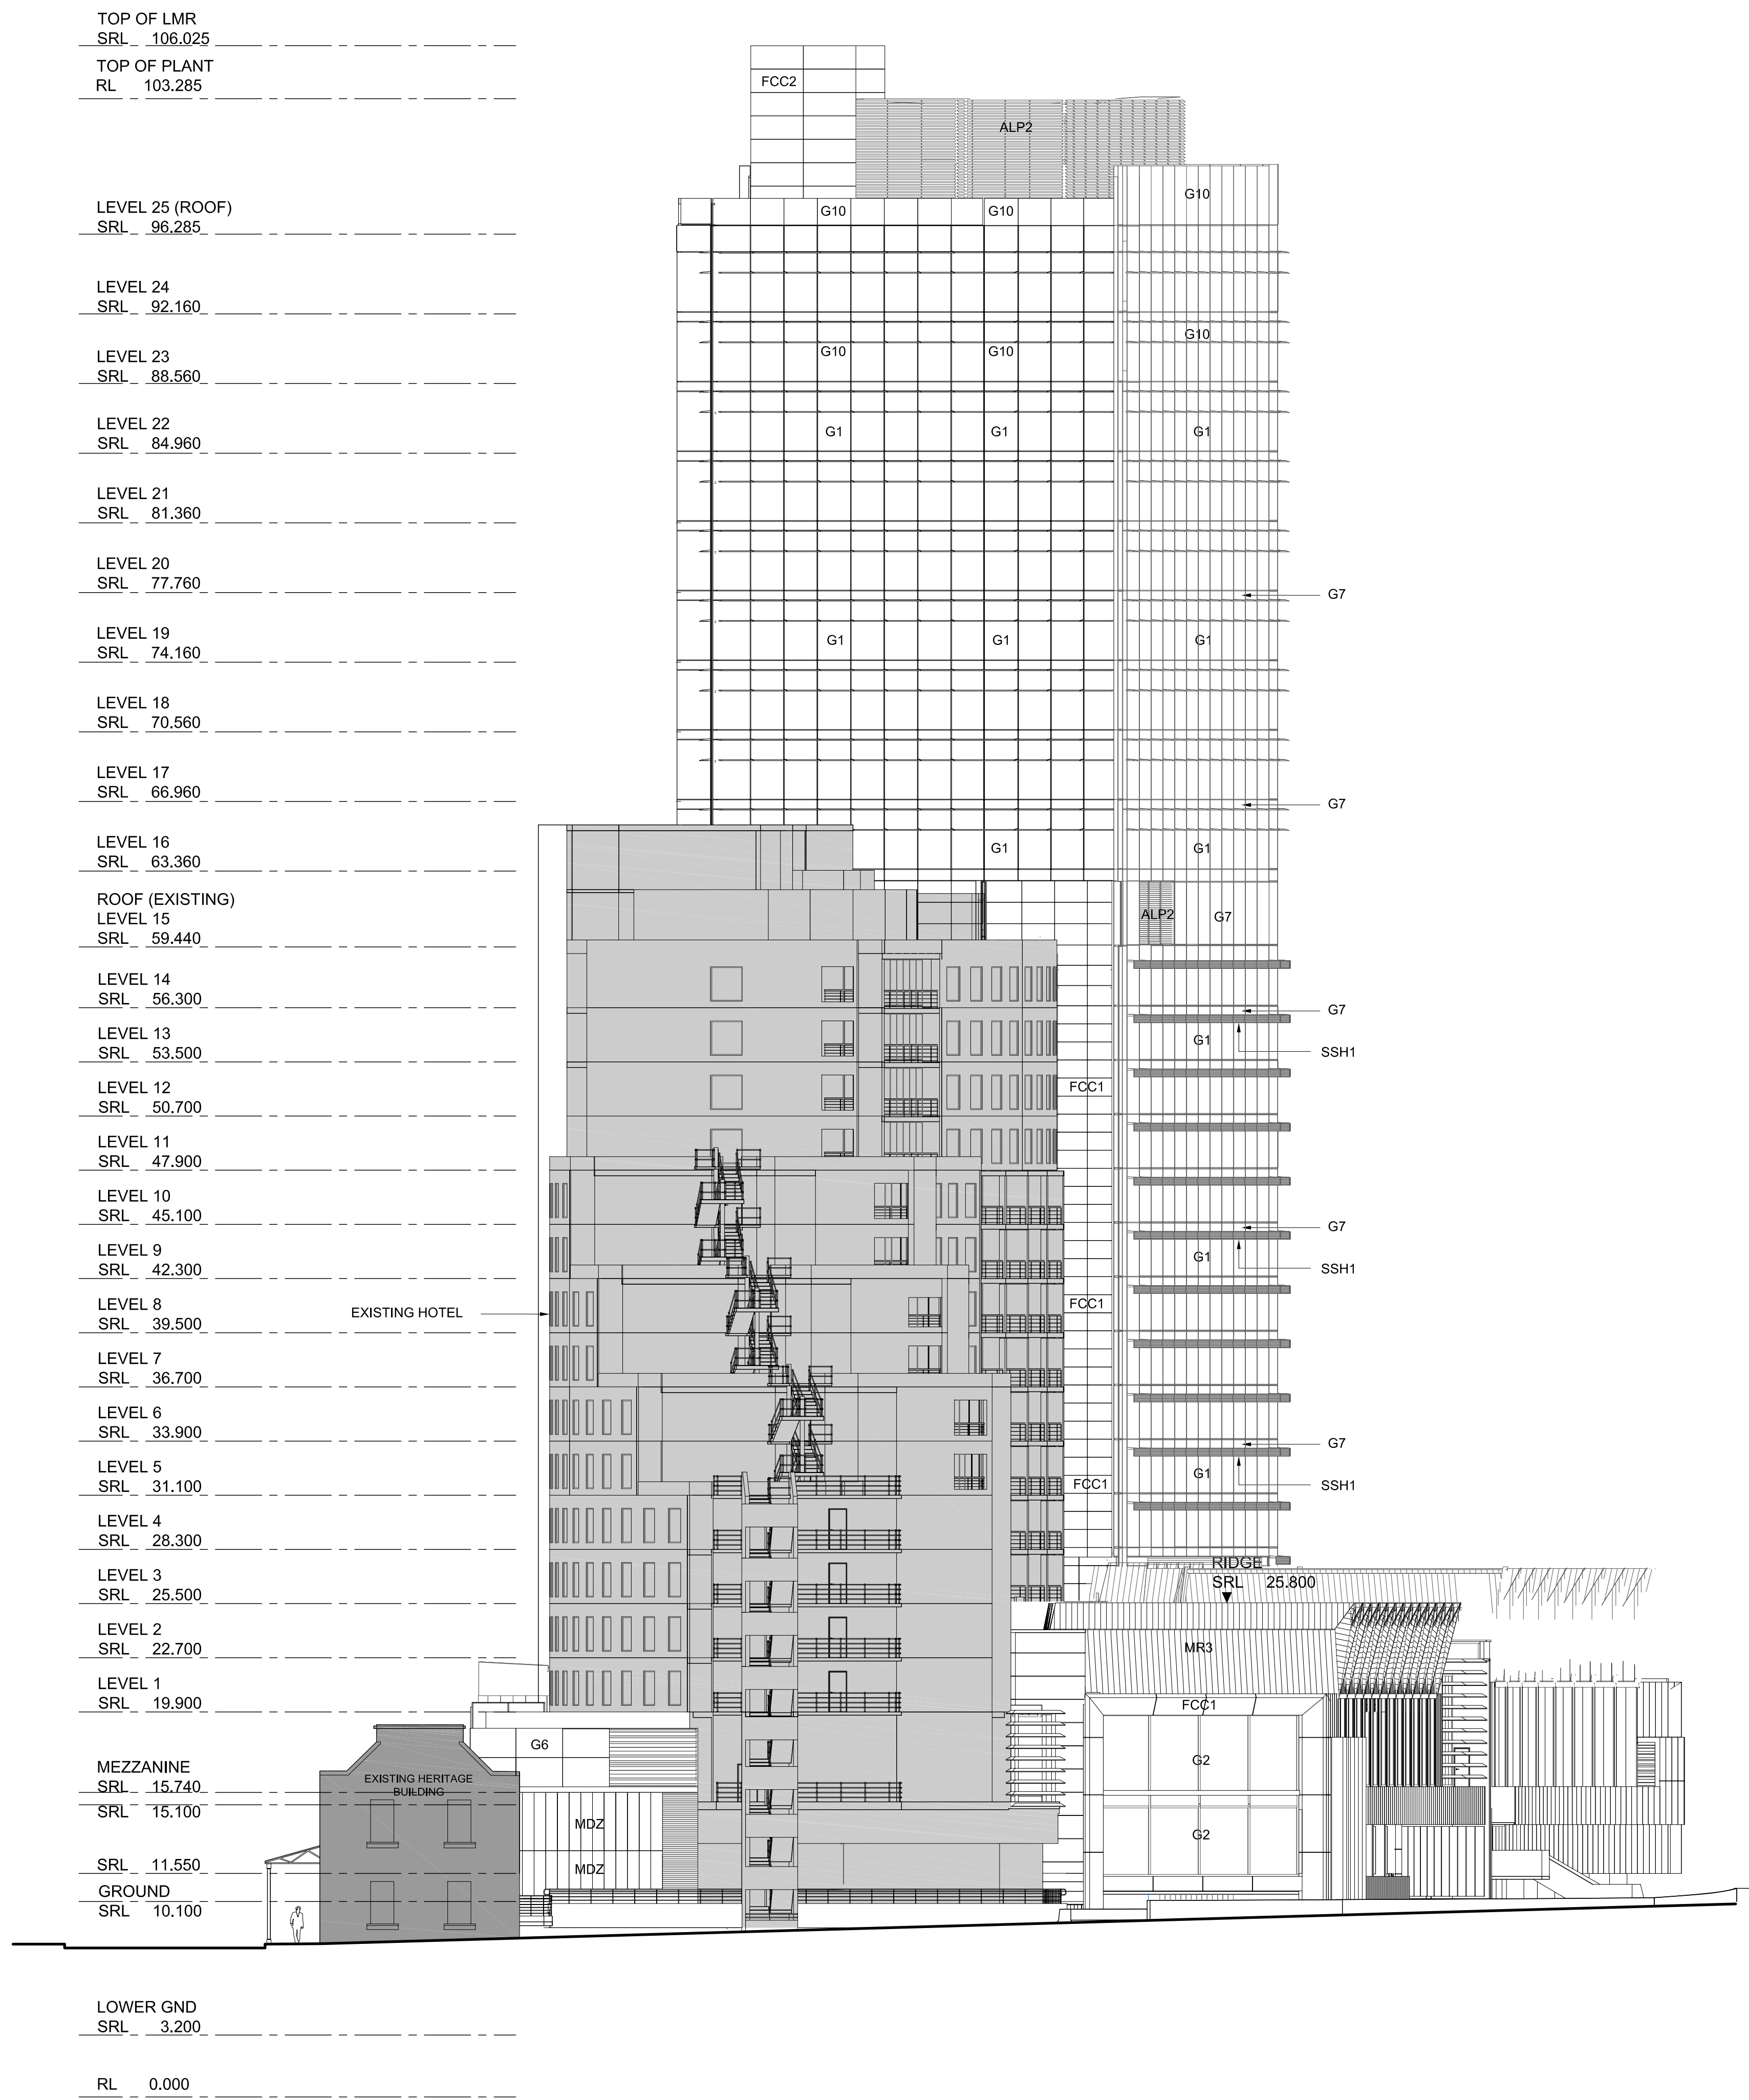

01 NORTH ELEVATION

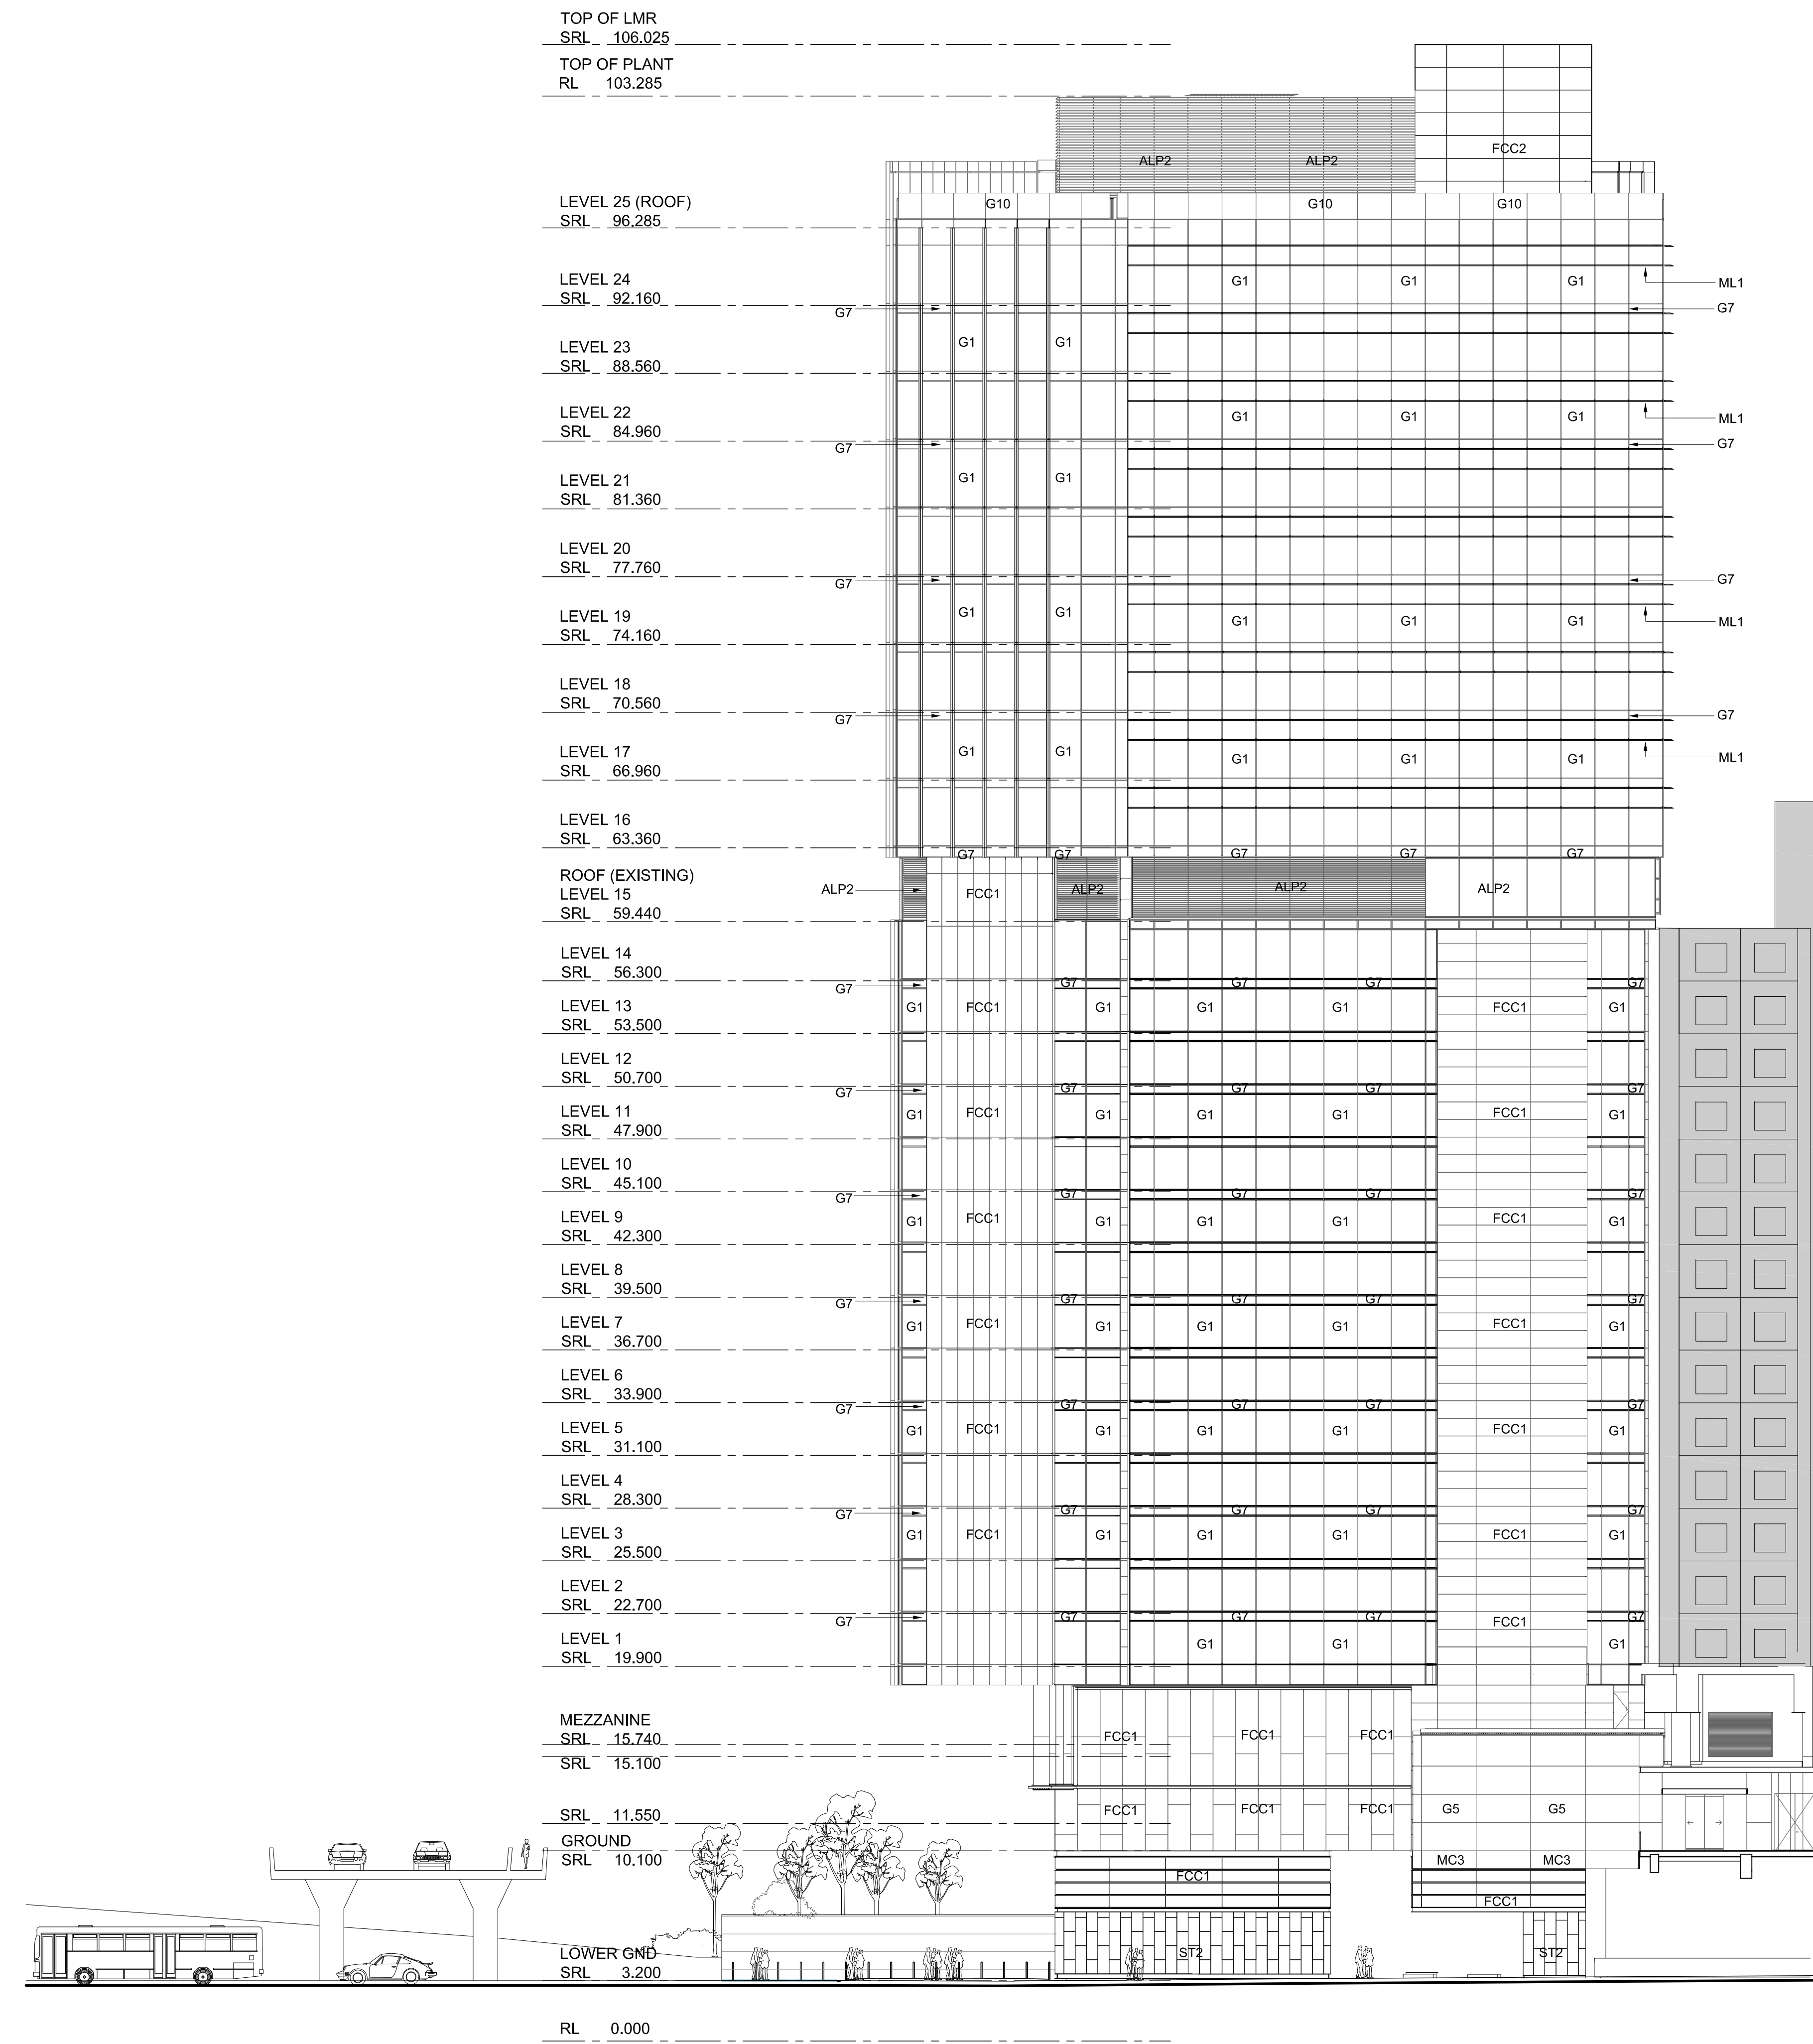

02 SLIP ST ELEVATION

CODE	ITEM	CODE	ITEM
ALP1	Mechanical louvers to roof top plants	MC2	Composite Aluminium Panelling - Colour 2
ALP2	Mechanical louvers to plant rooms	MC3	Composite Aluminium Panelling - Colour 3
C1	Silicate paint system Type 2	MC4	Composite Zinc Panelling - Natural
G1	Performance curtain wall glazing	MDZ	Zinc Cladding
G2	Performance glazing to convention hall	ML1	Horizontal metal sun screen
G3	Fritted Glazing	ML2	Vertical metal sun screen
G4	Balustrade Glazing	ML3	Vertical custom metal sun screen
G5	Foyer glazing	MR2	Metal roof sheeting
G6	Colour Back Glass	MR2	Metal roof sheeting
G7	ShadowBox Glass -1	MR3	Metal roof sheeting
G8	ShadowBox Glass -2	MR4	Metal roof sheeting
G9	Colour back glass - dark blue	PC1	Precast Concrete
G10	Balustrade to Curtain Wall Glazing	PX1	Powdercoating type 1
FCC1	Equitone Panelling -1	SSH1	Sun Shade -Type 1
FCC2	Equitone Panelling -2	ST1	Sandstone Cladding
MC1	Composite Aluminium Panelling - Colour 1	ST2	Basalt Cladding