
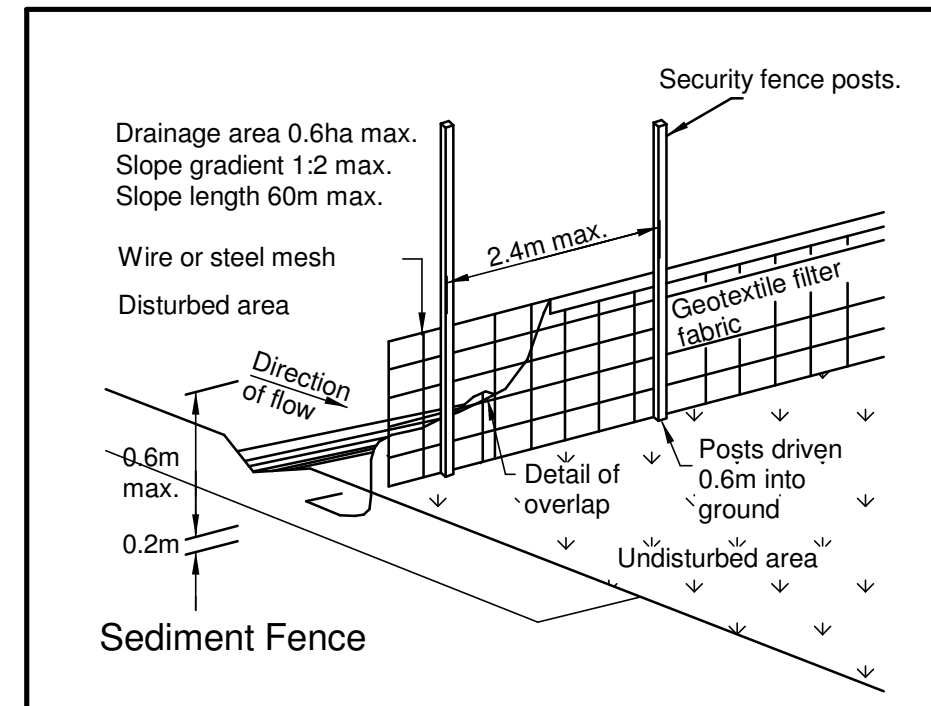
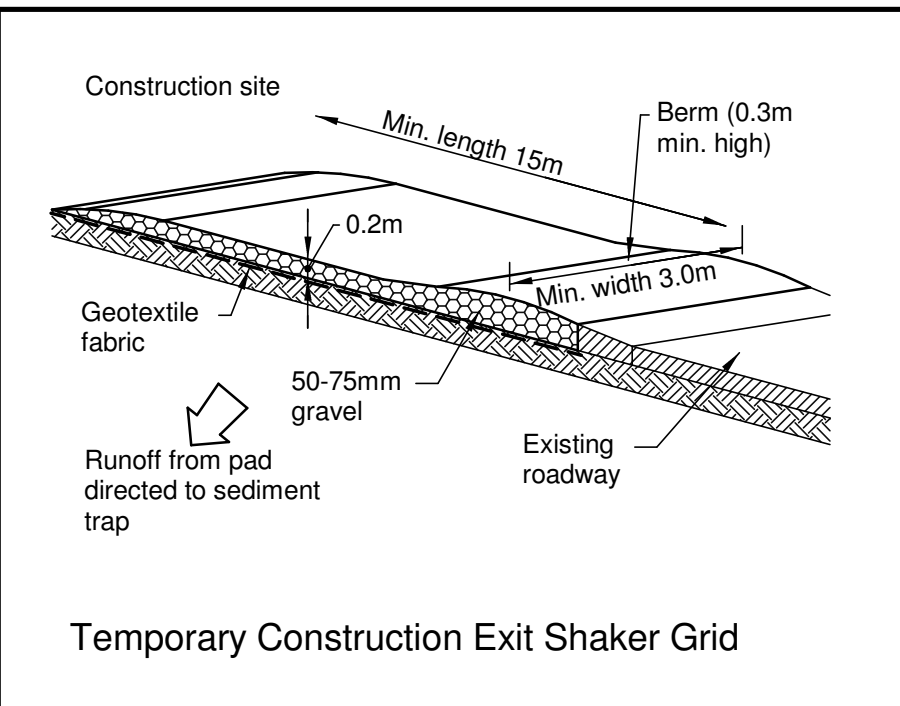
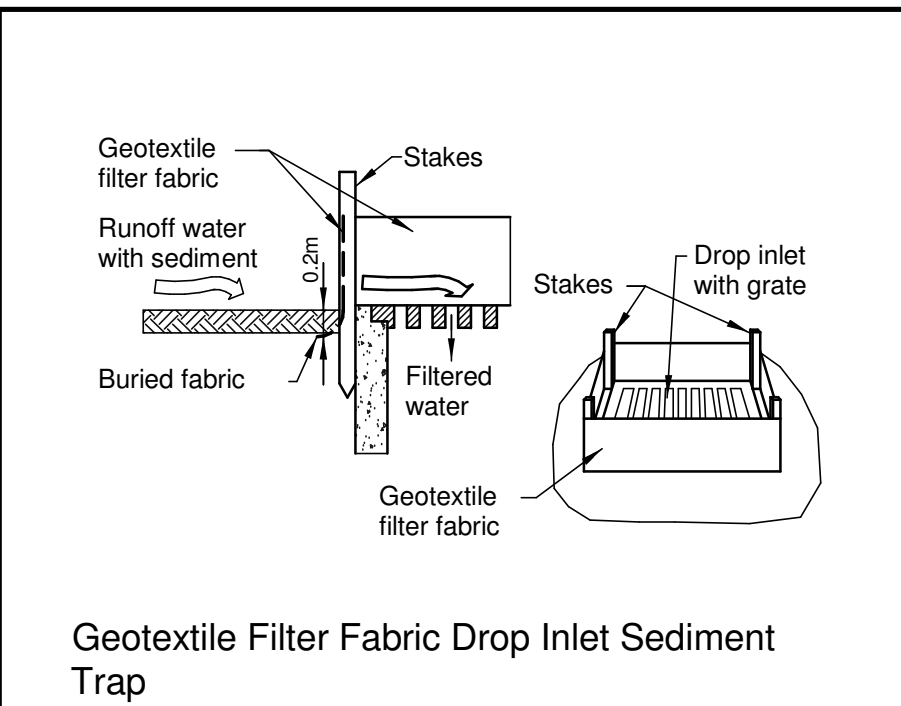
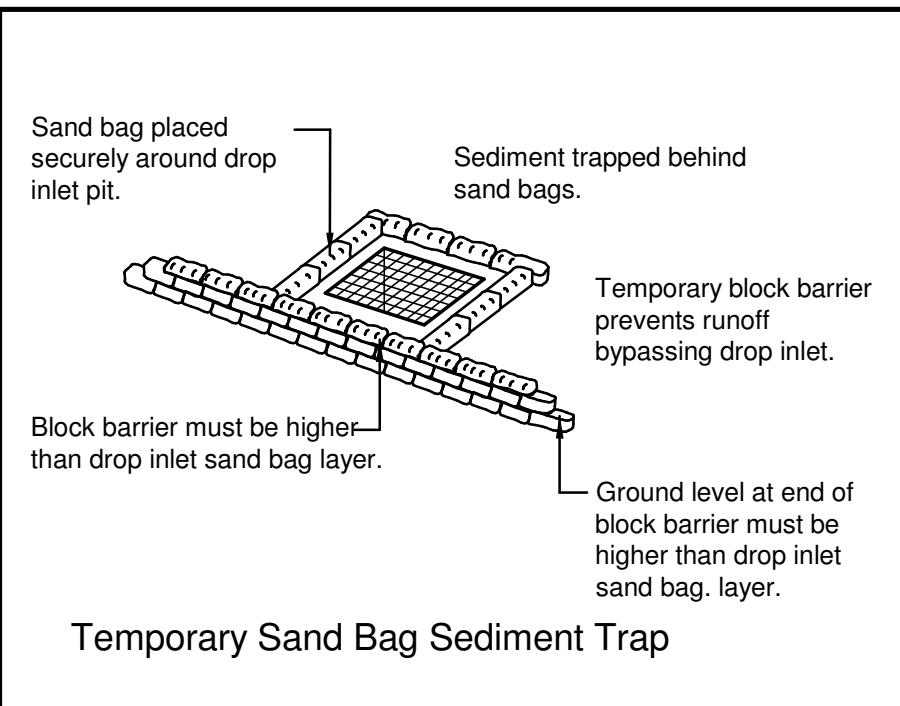



BULK EARTHWORKS PLAN
SCALE 1 : 200

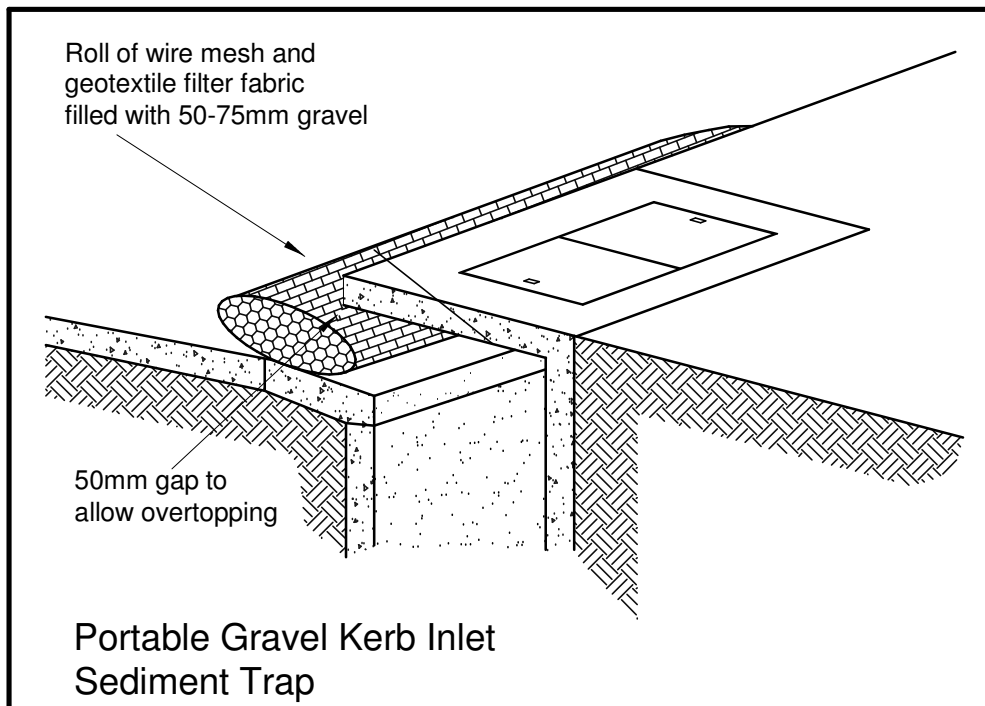

LEGEND

- BH3 INDICATES GEOTECHNICAL BOREHOLE
- FFL. FINISHED FLOOR LEVEL, REFER TO THE ARCHITECTURAL DRAWINGS TO CONFIRM SAME
- B.E.L. 28.48 INDICATES BULK EXCAVATION LEVEL RELATIVE TO AHD
- 1:2 INDICATED HORIZONTAL-VERTICAL EXCAVATION BATTER GRADES
- CONSTRUCTION FENCING
- SEDIMENT FENCING
- STABILISED ENTRY WITH SHAKER GRID
- SEDIMENT TRAPS FOR EXISTING STORMWATER PITS

FOR GENERAL NOTES REFER TO DRAWING 9445-ED-S100

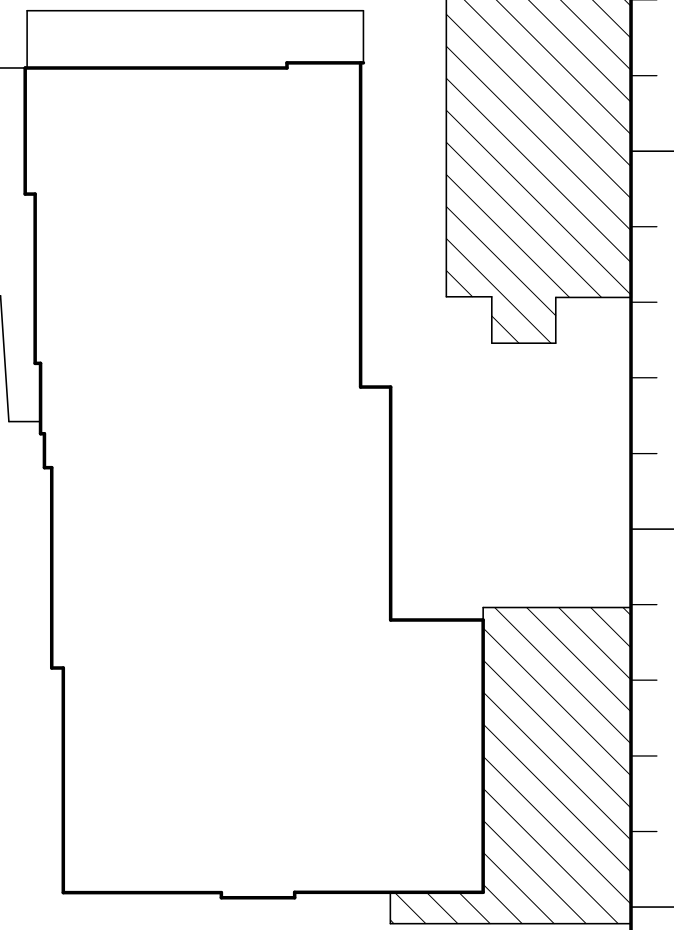

REV	REVISION DESCRIPTION	DATE	BY
4	SCHEMATIC DESIGN ISSUE	23-03	TK
3	CO-ORDINATION	02-03	TK
2	SCHEMATIC DESIGN ISSUE	03-11	TK
1	PRELIMINARY ISSUE	31-10	TK

QA CHECK

Subject	By	Date	Subject	By	Date
RDS			STRUCT		
ARCH			SPEC. CONS		
AUT			SERV		

Project

ST GEORGE HOSPITAL
EMERGENCY DEPARTMENT

Principal

TRUE NORTH

PROJECT NORTH

Health Projects International

Architects and Health Facility Planners

Ground Floor, Suite 1, 48 Alfred Street
Melbourne, VIC 3005
Ph: (03) 9600 4199 Fax: (03) 9460 4299

CAD File

Draw No

Issue

REVIT 2012

SGHED-S-S101

4