


LEGEND

	SITE BOUNDARY
	PROPOSED TREE
	PROPOSED PALMS
	PROPOSED SHRUBS
	PROPOSED GROUNDCOVERS
	TURF
	BENCH BY ARCHITECTS
	DECORATIVE GRAVEL


PLANT SCHEDULE

ID	Botanical Name	Common Name	Size at Maturity (m)	Pot Size	Number
TREES & PALMS					
CU-AN	Cupaniopsis anarchoides	Tuckeroo	10	75L T	3
HO-FO	Howea Forsteriana	Kentia Palm	6	100L T	3
SHRUBS & SCREEN PLANTING					
CA-BU	Callistemon 'Burgundy Knight'	Purple Bottlebrush	2.5	15L	7
CO-RE	Correa reflexa	Pink Correa	2	15L	10
GROUNDCOVERS / CLIMBER					
DI-LI	Dianella 'Little Jess'	Little Jess	400mm	150mm	147
DI-SI	Dianella 'Silver Streak'	Flax Lily	400mm	150mm	120
TR-JA	Trachelospermum jasminoides	Star Jasmine	Climber	150mm	10

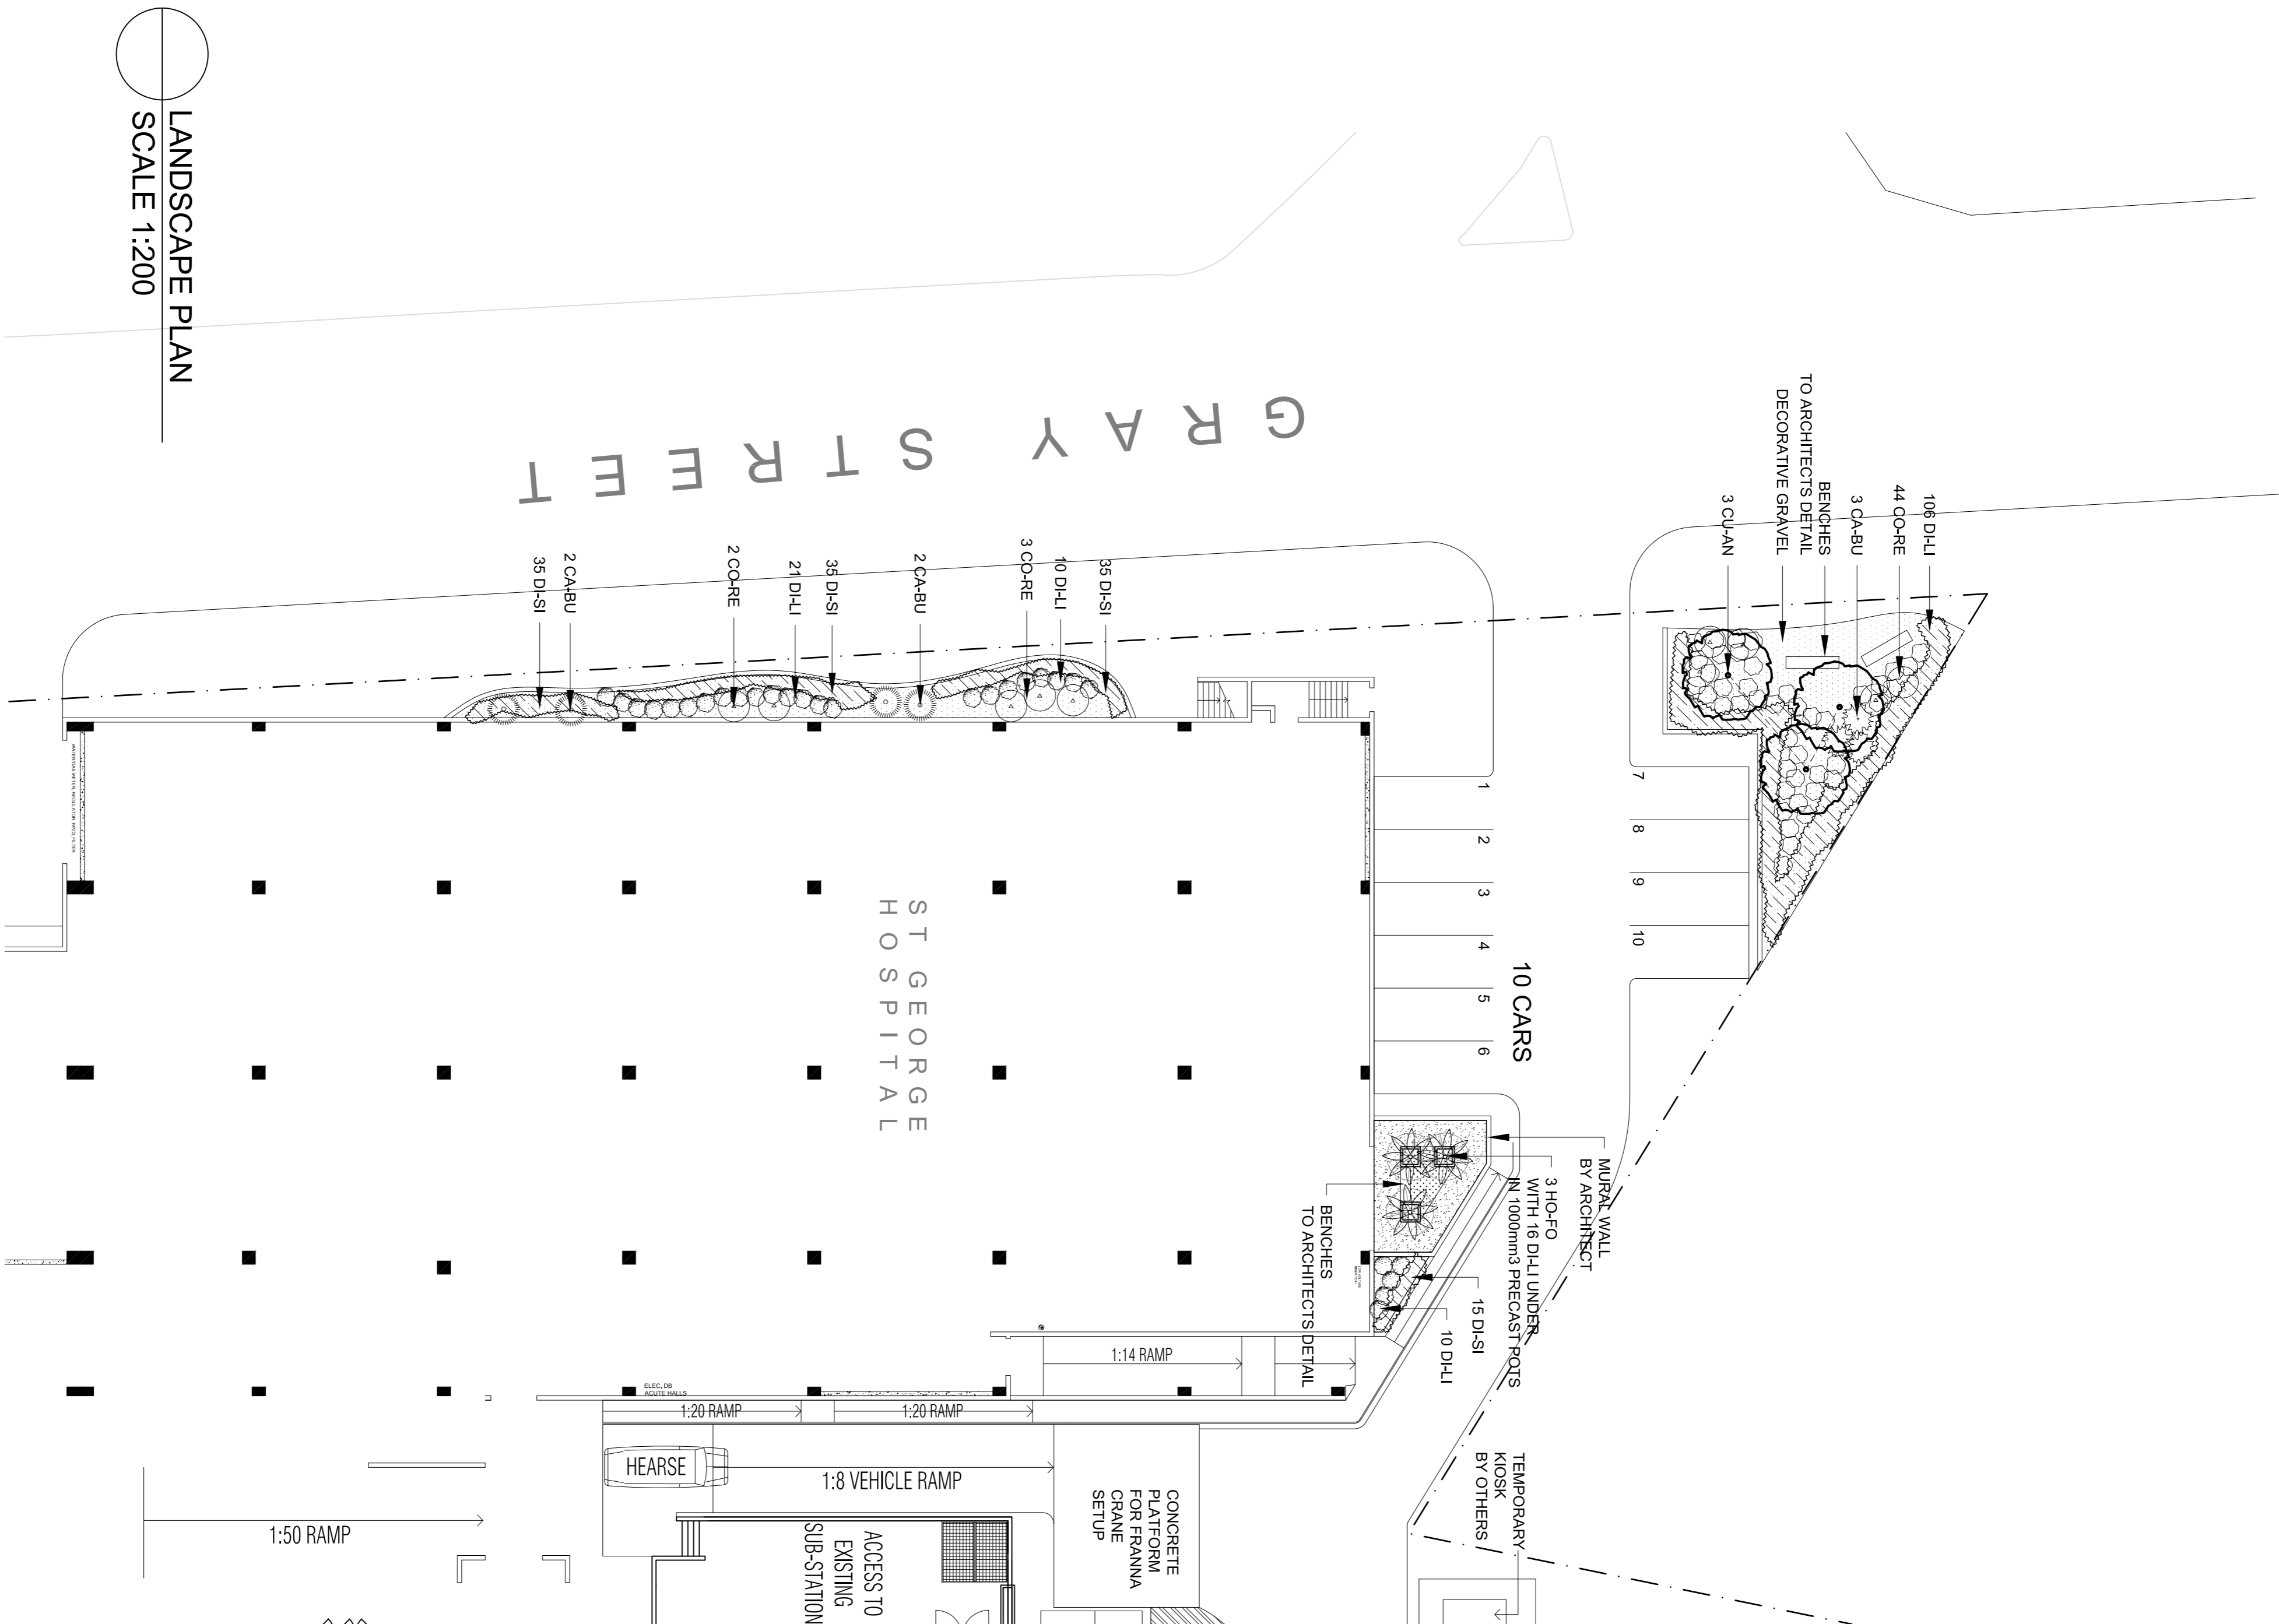

LANDSCAPE PLAN
SCALE 1:200

MASS PLANTING BED
TYPICAL SECTION 1:10

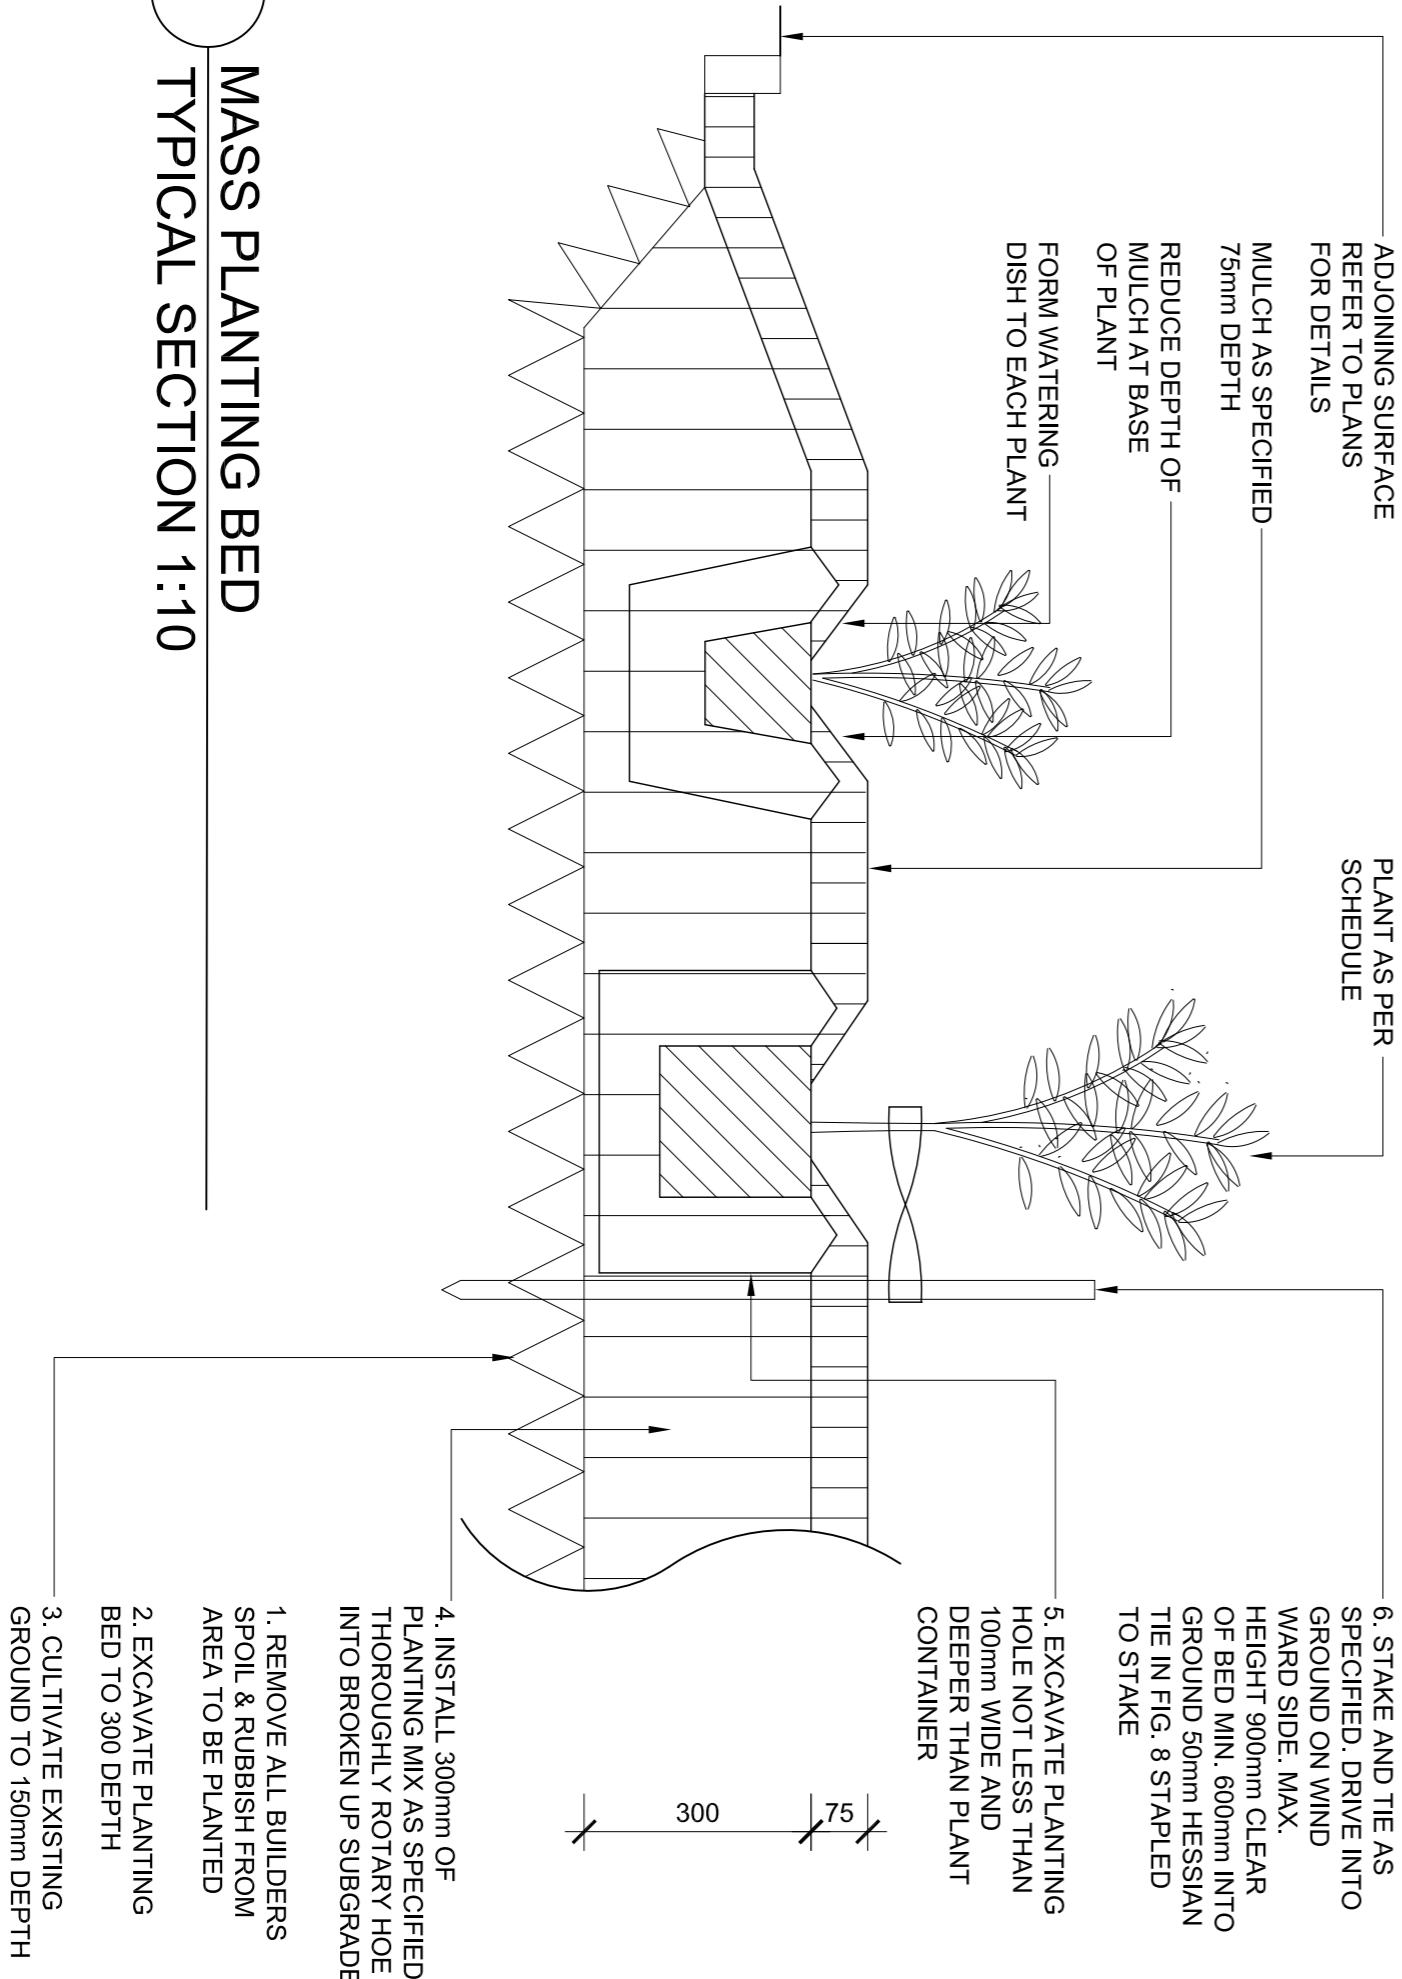

TaylorBrammer

TAYLOR BRAMMER LANDSCAPE ARCHITECTS PTY LTD
SYDNEY STUDIO
218 Oxford Street
Newtown, NSW 2059
T 61 2 8888 8888
E sydney@taylorbrammer.com.au

PROJECT: ST GEORGE HOSPITAL, EMERGENCY DEPARTMENT		0 2 4 8 12m		
DRAWING TITLE: LANDSCAPE PLAN		SCALE: 1:200 @ A1 PRINTED: 14/06/2012 DRAWN: MT		
CLIENT: HEALTH PROJECTS INTERNATIONAL		CHECKED: MT DATE: 14/06/2012 DESIGNED: MT		DRAWING NO: LA01
A COUNCIL SUBMISSION		REVISION: A		
ISSUE DESCRIPTION		DATE: 16/06/2012		
Copyright © Taylor Brammer Landscape Architects Pty Ltd A001-A1 000 724 988				