


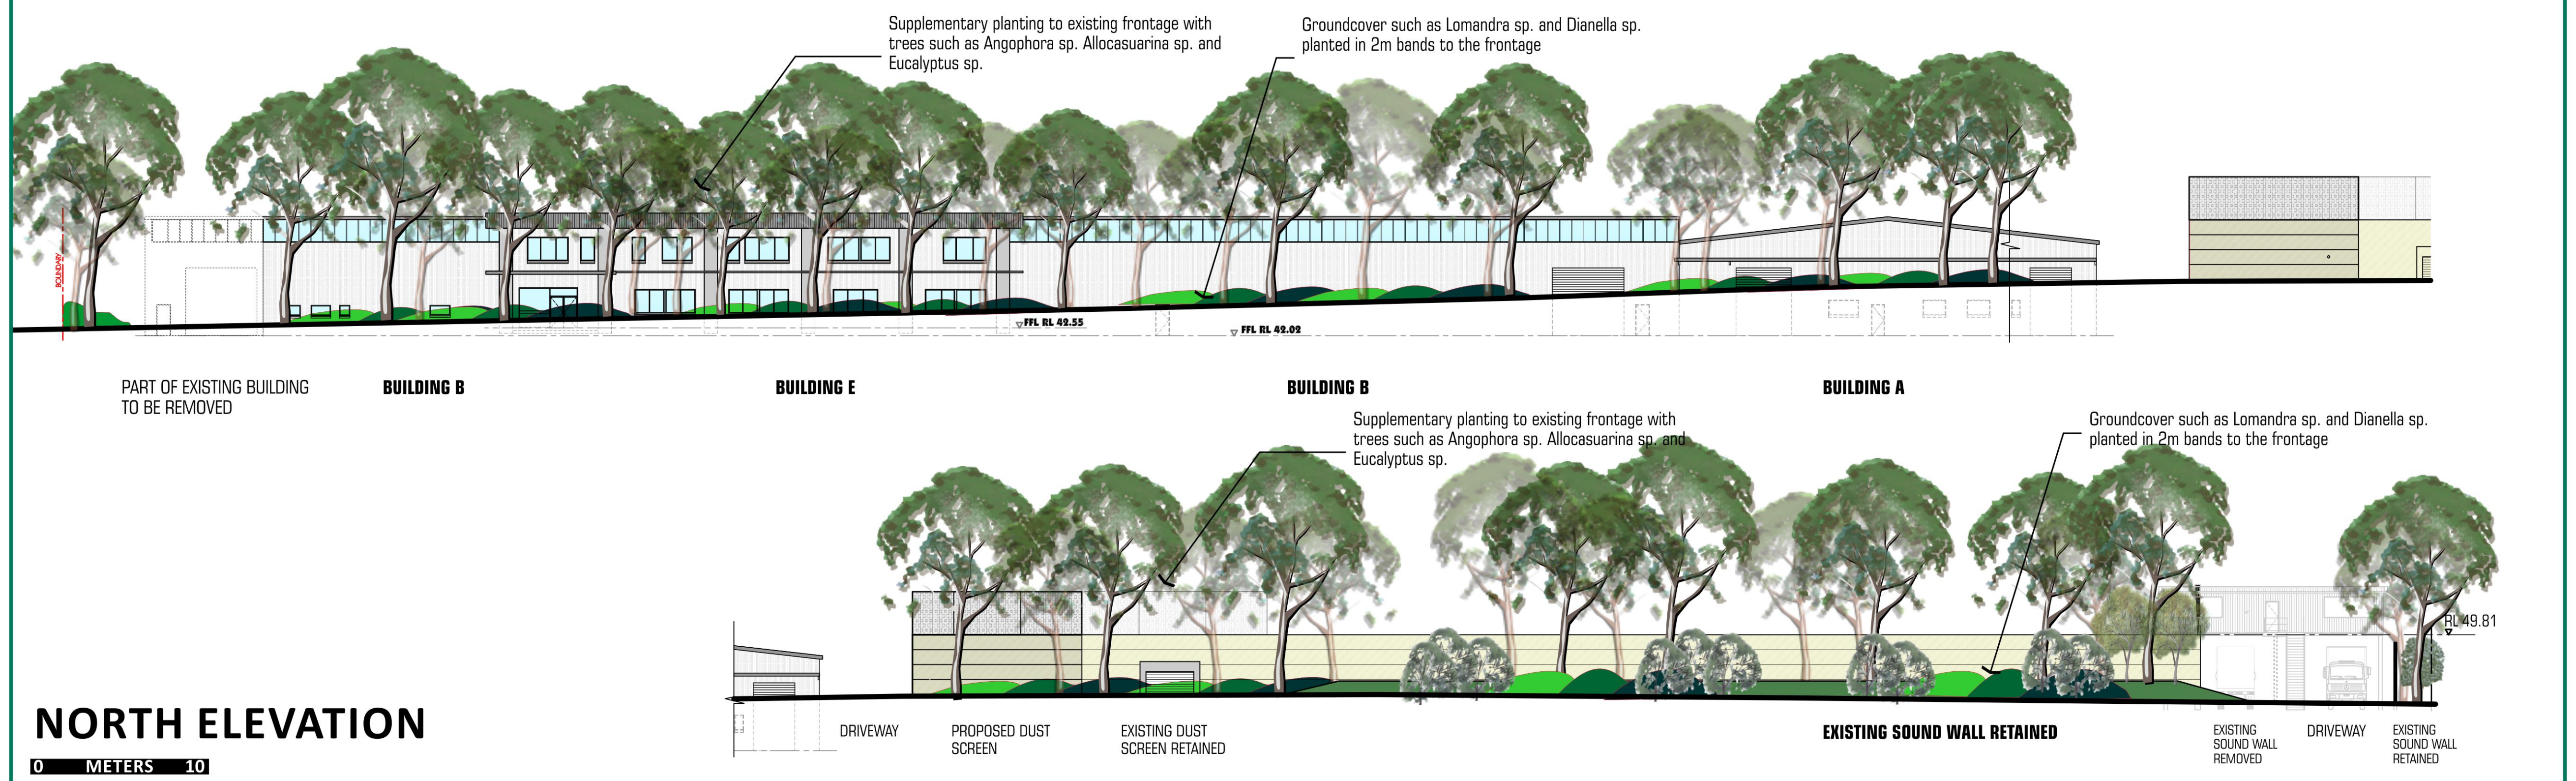

LEGEND

- Site boundary
- Fence
- Seeded lawn
- Existing levels

SURFACE FINISHES SCHEDULE

Symbol	Section
[Symbol]	50mm 38 minus pine bark or similar approved.
[Symbol]	200mm approved medium loam topsoil.
[Symbol]	Subgrade.
[Symbol]	Hydro-seeded lawn.
[Symbol]	200mm approved medium loam topsoil.
[Symbol]	Subgrade.

TREE PLANTING Not to scale

Tree

Approved tie (Attached to manufacturers instructions)

1200mm long star picket driven into ground

Mulch

25x25x100 hwd stake, 600mm depth in ground

NOTE:

Backfill planting hole with excavated soil. Provide Osmocote or similar approved fertiliser at rates recommended by the manufacturer.

GARDEN PLANTING Not to scale

Plant as specified

450mm x 400mm 'sure gro' standard Plant guard or similar approved equivalent

25 x 25 x 750mm long hardwood stakes (qty 3)

Mulch

Topsoil

NOTE:

25 x 25 x 750mm long hardwood stakes tied with 25mm wide rubber or canvas to be used if planting is taller than 1m or where plants are in need of support.

REVISIONS

Issue	Description	Date
Ls1	Town Planning Submission	11-03-2014

Drawn By: ML, Checked By: AW, Drawing No: Ls1, Revision No: -, Scale: 1:500@B1

PROPOSED ALTERATIONS TO EXISTING RECYCLING CENTRE

LOT 2 DP550522 & LOT 5 DP7086, NO 23 & 45 TATTERSALL ROAD, KINGS PARK

Scale 1:500 (B1) meters

50

Landscape Architecture & Urban Design
World Trade Centre
Level 3, Tower 3
18-38 Sideley Street
Docklands Vic 3005

Telephone (03) 9696 8011
Facsimile (03) 9696 8022

Project No. 0226308
March 2014

ERM