


**TYPICAL SECTION  
(DETAILED DESIGN)**

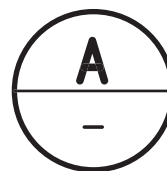

SCALE 1:25