


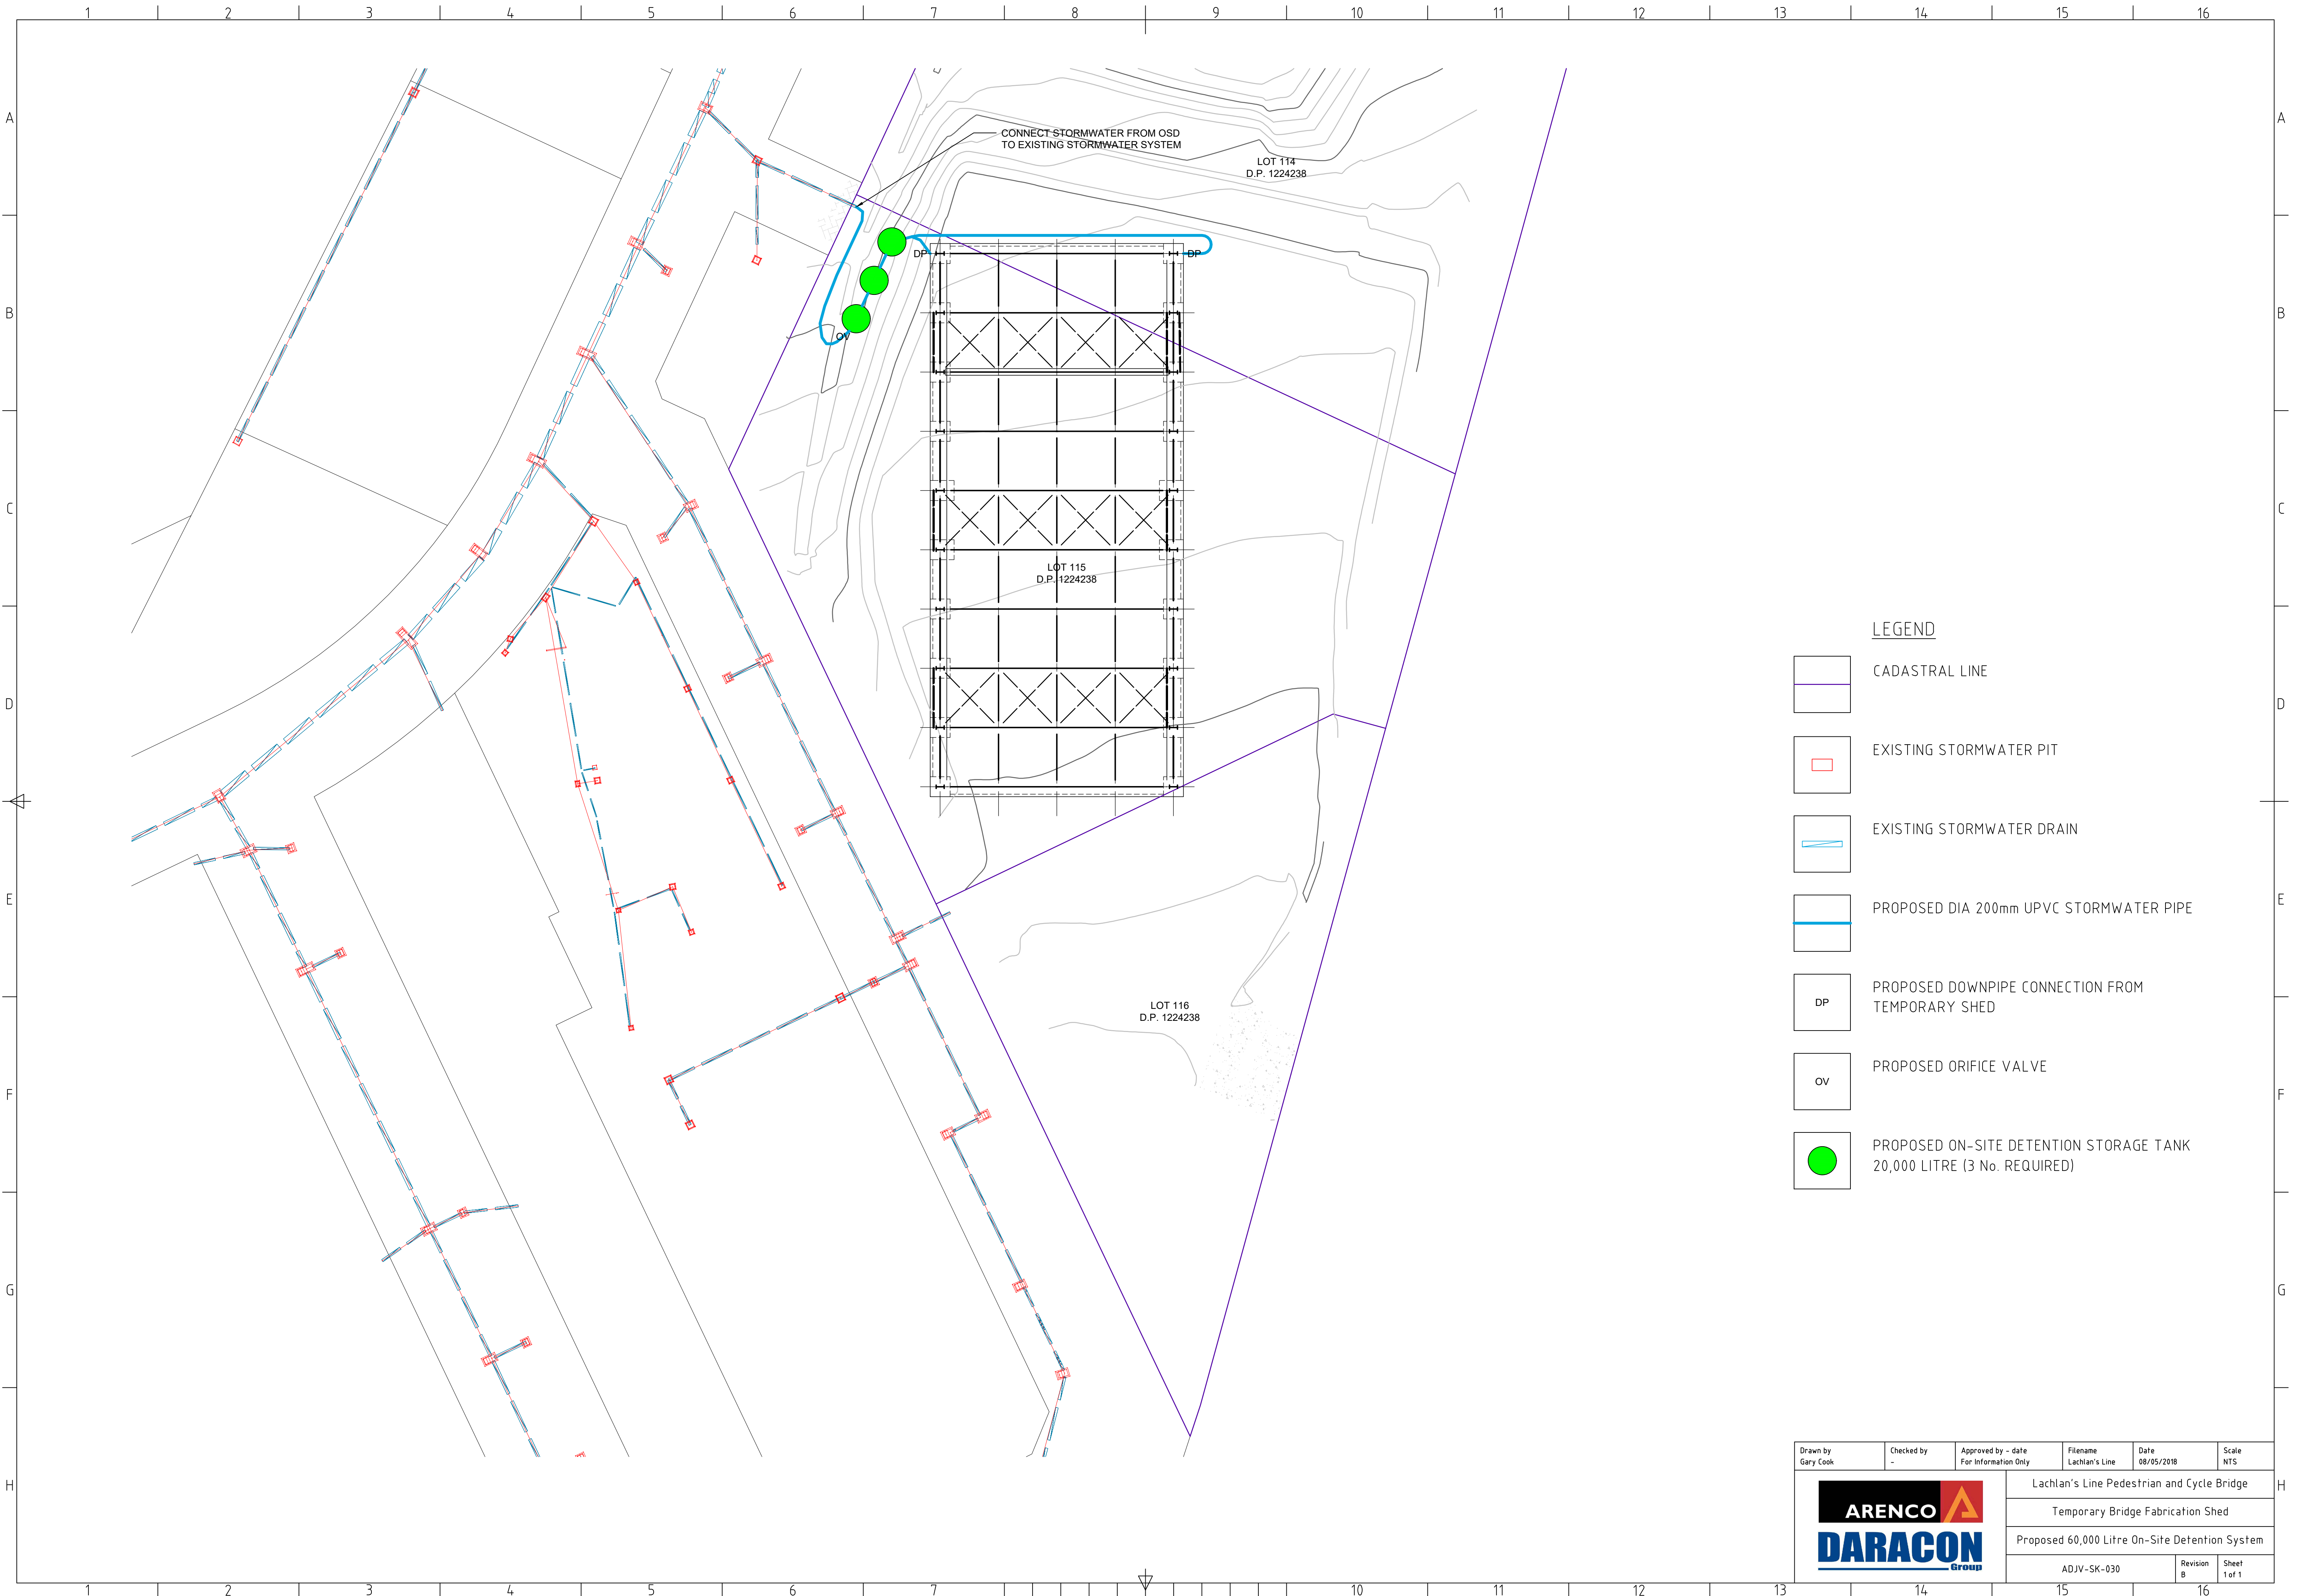

LEGEND

- CADASTRAL LINE
- EXISTING STORMWATER PIT
- EXISTING STORMWATER DRAIN
- PROPOSED DIA 200mm UPVC STORMWATER PIPE
- PROPOSED DOWNPIPE CONNECTION FROM TEMPORARY SHED
- PROPOSED ORIFICE VALVE
- PROPOSED ON-SITE DETENTION STORAGE TANK 20,000 LITRE (3 No. REQUIRED)

Drawn by Gary Cook	Checked by -	Approved by - date For Information Only	Filename Lachlan's Line	Date 08/05/2018	Scale NTS
ARENCO DARACON Group					
Lachlan's Line Pedestrian and Cycle Bridge					
Temporary Bridge Fabrication Shed					
Proposed 60,000 Litre On-Site Detention System					
ADJV-SK-030				Revision 8	Sheet 1 of 1