


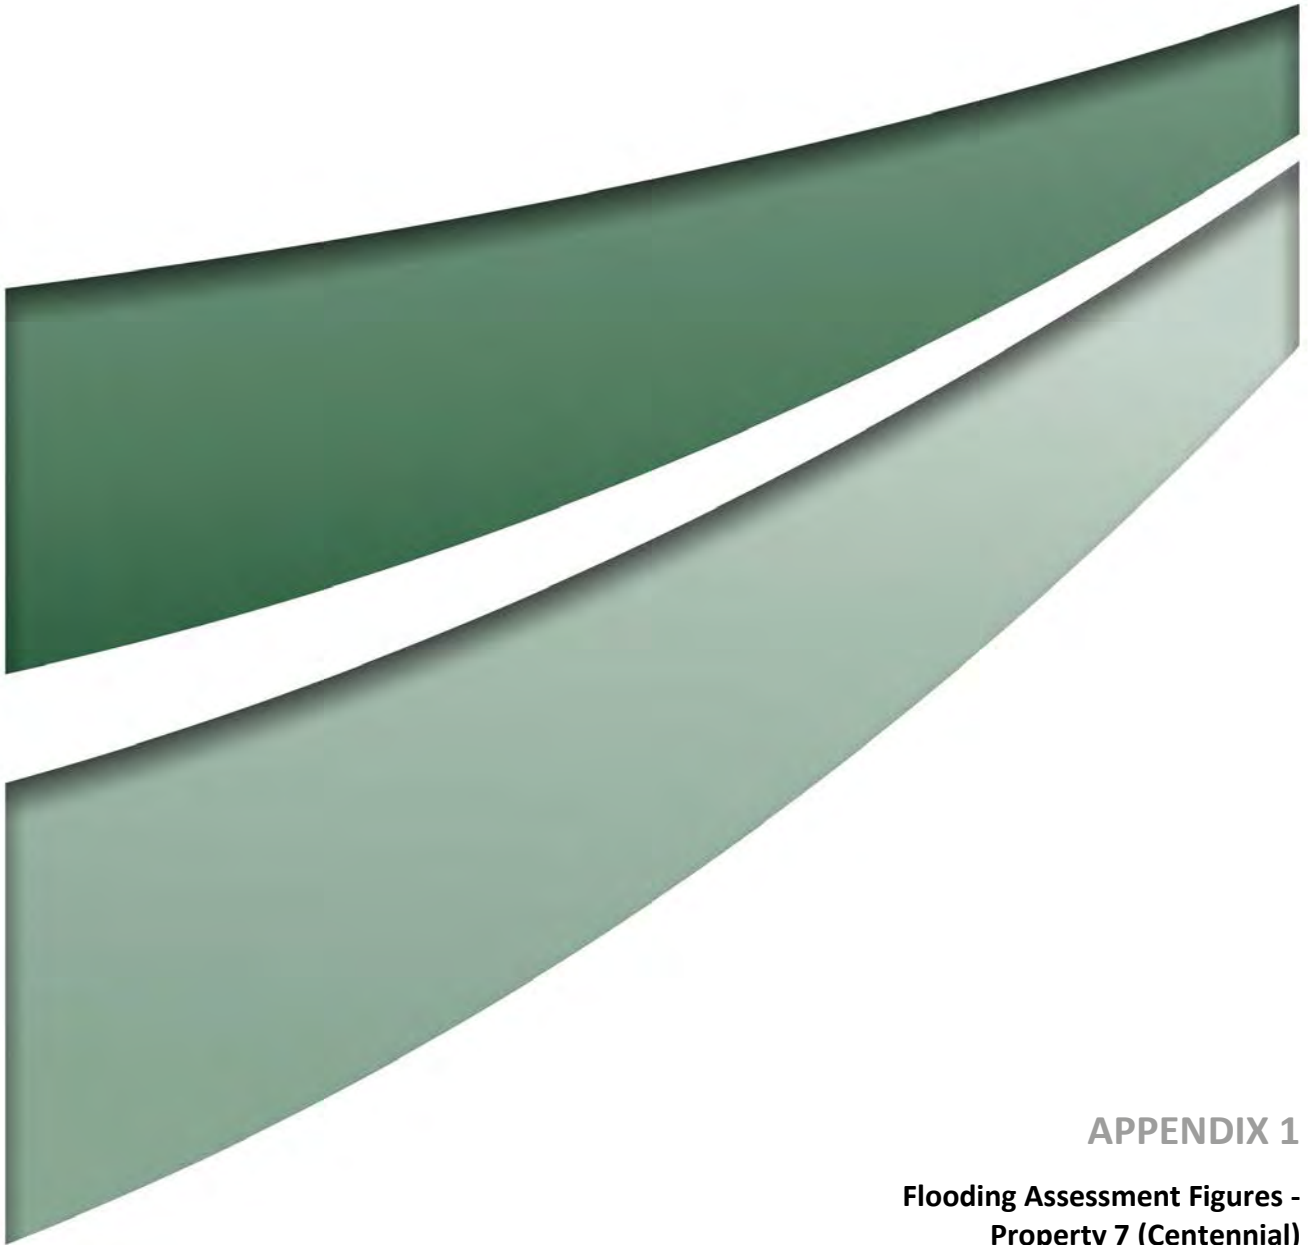

APPENDIX 1

**Flooding Assessment Figures -
Property 7 (Centennial)**

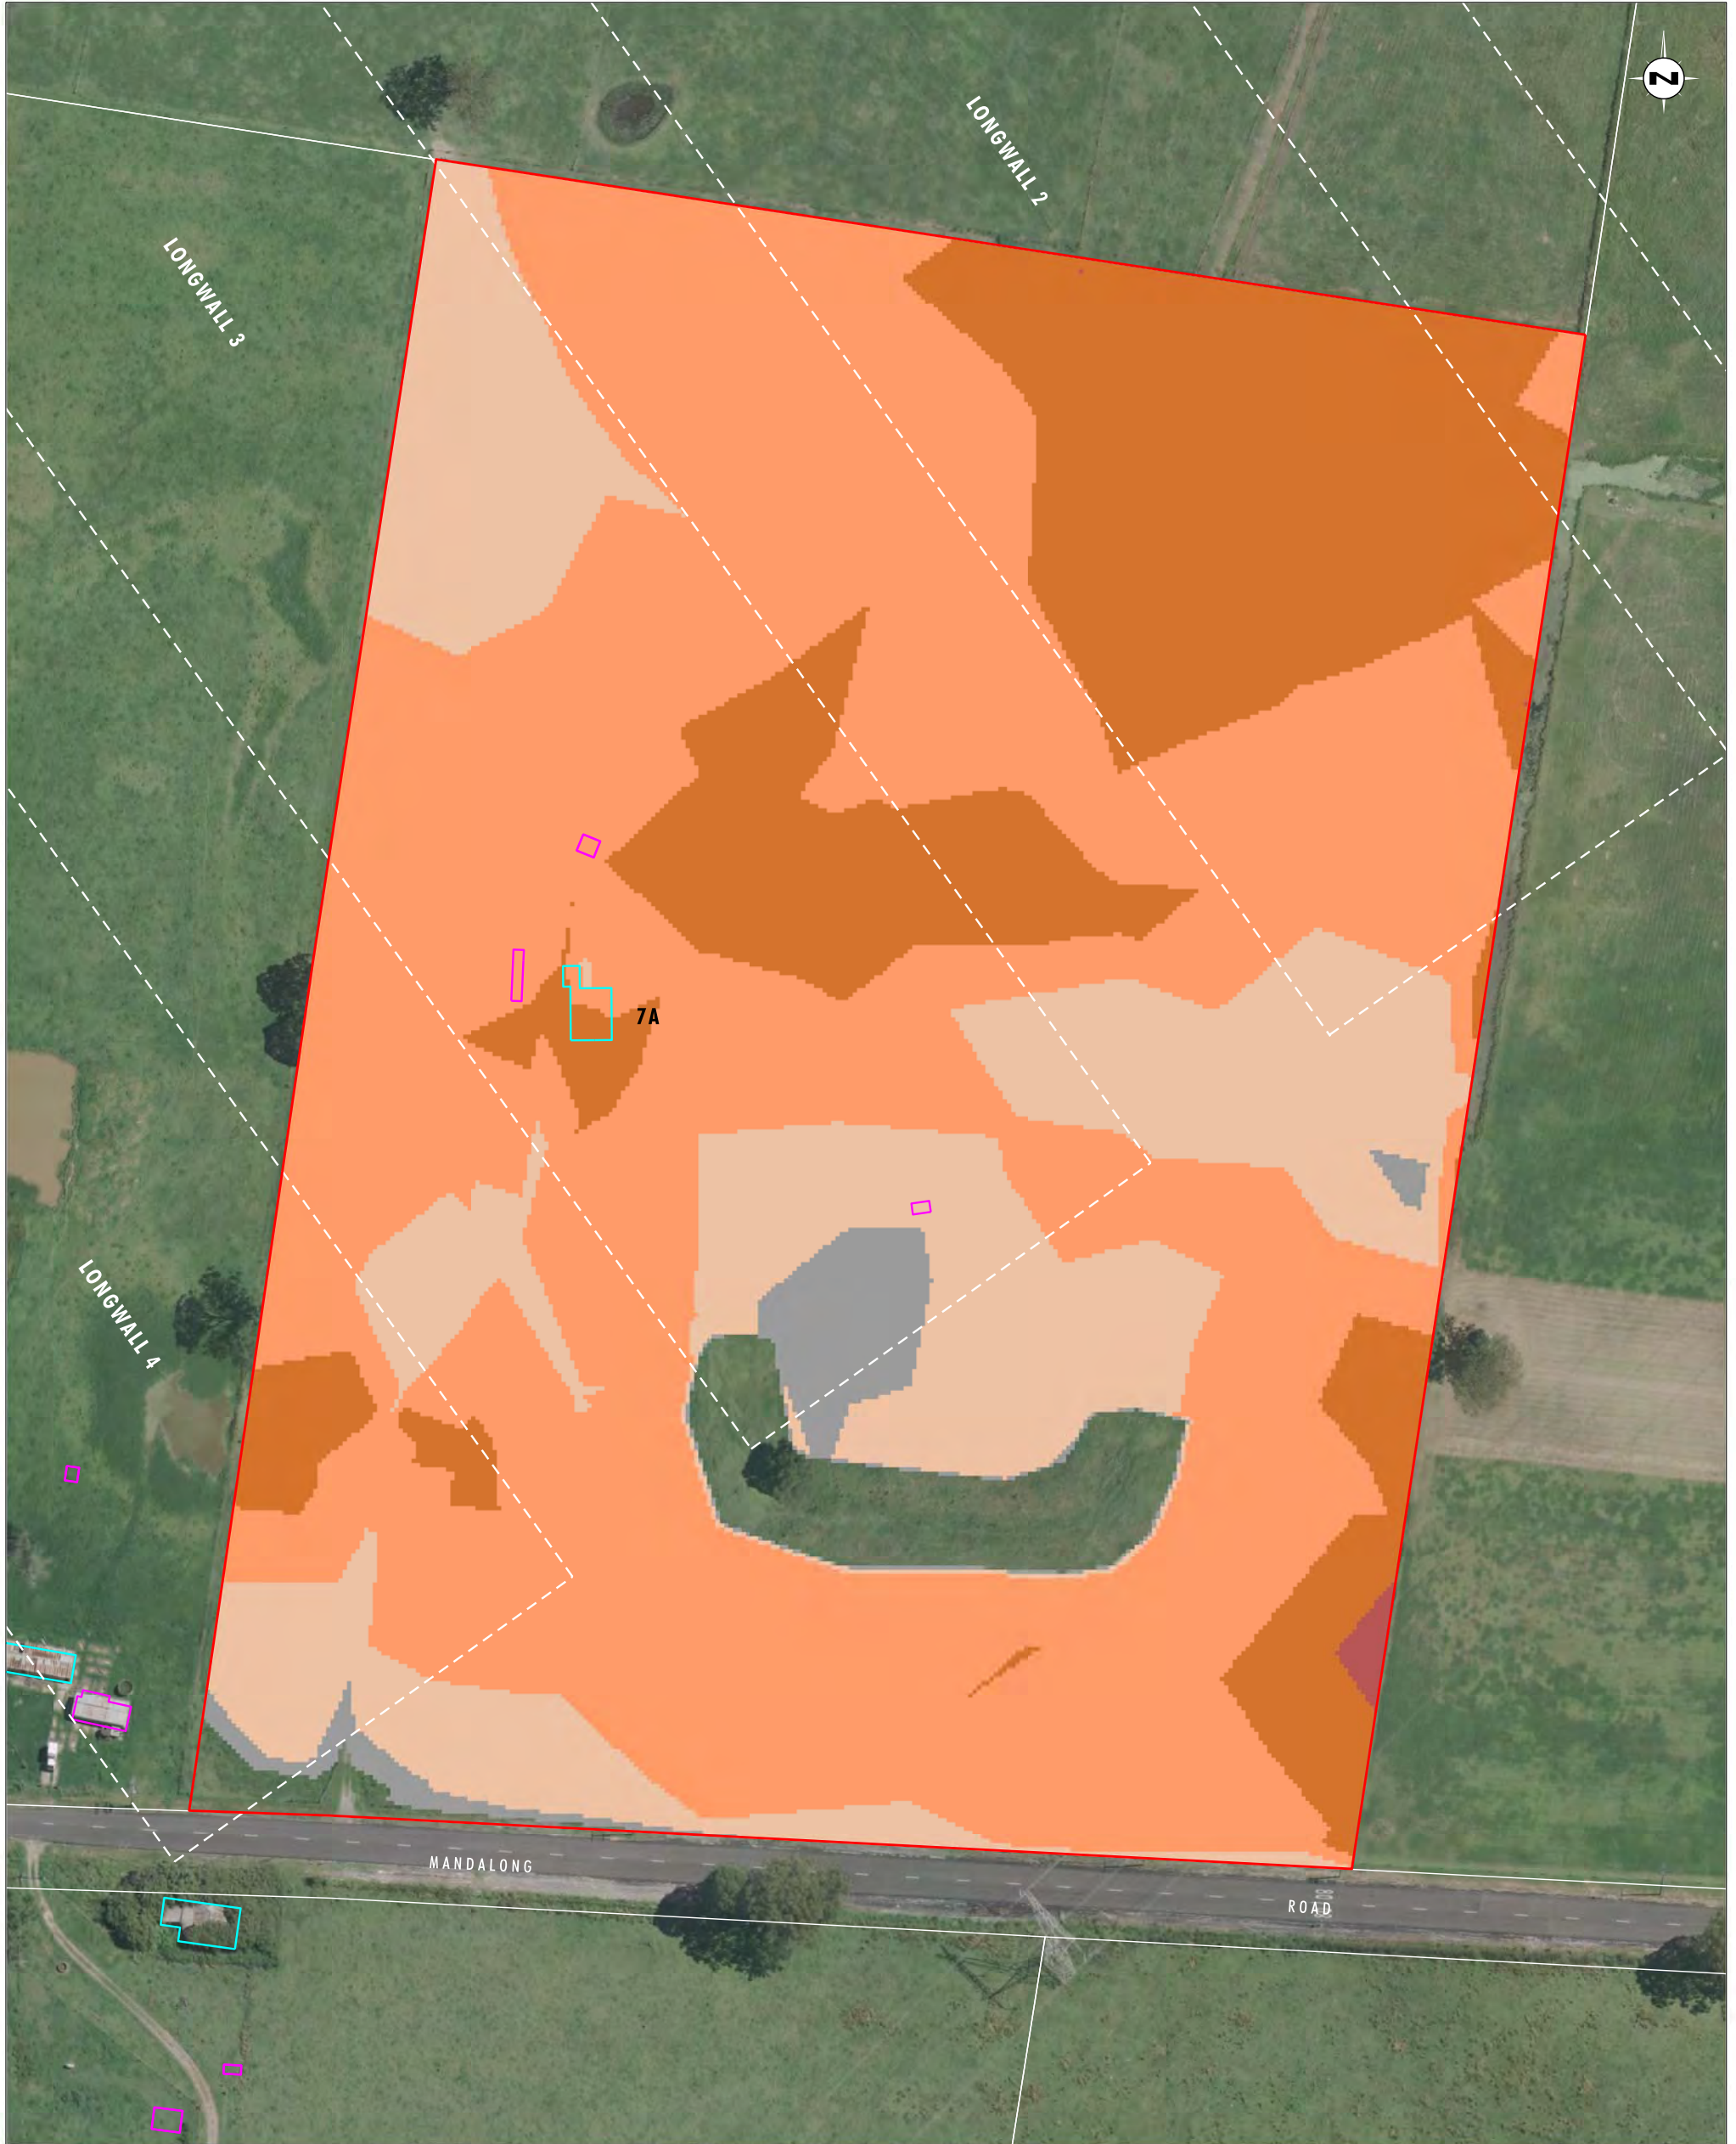


Image Source: Centennial Mandalong Pty Ltd (2009) - Aerial Photograph
Data Source: Centennial Mandalong Pty Ltd, LPI - Cadastral Boundaries

0 20 40 80 m
1:1500

Legend		
 Property 7	 Range [0.001 : 0.100]	 Range [0.900 : 1.100]
 Longwall Locations	 Range [0.100 : 0.300]	 Range [1.100 : 1.300]
 Dwelling	 Range [0.300 : 0.500]	 Range [1.300 : 1.500]
 Other Structure	 Range [0.500 : 0.700]	 Range [1.500 : 1.700]
 Cadastral Boundary	 Range [0.700 : 0.900]	 Range [1.700 : 1.900]
		 Range [> 1.900]

FIGURE 1
Property 7 - 100 Year ARI Storm Event
Maximum Flood Depth Pre Mining Landform



Image Source: Centennial Mandalong Pty Ltd (2009) - Aerial Photograph
Data Source: Centennial Mandalong Pty Ltd, LPI - Cadastral Boundaries

0 20 40 80m
1:1 500 (A3)

Legend

- Property 7
- Longwall Locations
- Dwelling
- Other Structure
- Cadastral Boundary

Water Depth (m)

- Range [0.001 : 0.100]
- Range [0.100 : 0.300]
- Range [0.300 : 0.500]
- Range [0.500 : 0.700]
- Range [0.700 : 0.900]

- Range [0.900 : 1.100]
- Range [1.100 : 1.300]
- Range [1.300 : 1.500]
- Range [1.500 : 1.700]
- Range [1.700 : 1.900]
- Range [> 1.900]

FIGURE 2

Property 7 - 100 Year ARI Storm Event
Maximum Flood Depth Post Mining Landform
(to Longwall 23)



Image Source: Centennial Mandalong Pty Ltd (2009) - Aerial Photograph
Data Source: Centennial Mandalong Pty Ltd, LPI - Cadastral Boundaries
Note: Flood Hazard shown for access and dwellings only

Legend

- Property 7
- Longwall Locations
- Dwelling
- Other Structure
- Cadastral Boundary

Hazard Category

- Low Hazard - Unclassified hazard
- Low Hazard - Vehicles unstable
- High Hazard - Wading unsafe
- High Hazard - Damage to light structures

FIGURE 3

Property 7 - 100 Year ARI Storm Event
Maximum Flood Hazard Categories Pre Mining Landform



Image Source: Centennial Mandalong Pty Ltd (2009) - Aerial Photograph
Data Source: Centennial Mandalong Pty Ltd, LPI - Cadastral Boundaries
Note: Flood Hazard shown for access and dwellings only

0 20 40 80 m
1:1 500 (A3)

Legend

- Property 7
- Longwall Locations
- Dwelling
- Other Structure
- Cadastral Boundary

Hazard Category

- Low Hazard - Unclassified hazard
- Low Hazard - Vehicles unstable
- High Hazard - Wading unsafe
- High Hazard - Damage to light structures

FIGURE 4
Property 7 - 100 Year ARI Storm Event
Maximum Flood Hazard Categories Post Mining Landform
(to Longwall 23)



Image Source: Centennial Mandalong Pty Ltd (2009) - Aerial Photograph
Data Source: Centennial Mandalong Pty Ltd, LPI - Cadastral Boundaries

0 20 40 80 m
1:1 500 (A3)

Legend

- Property 7
- Longwall Locations
- Dwelling
- Other Structure
- Cadastral Boundary

Water Depth (m)

- | | |
|---|---|
| Range [0.001 : 0.100] | Range [0.900 : 1.100] |
| Range [0.100 : 0.300] | Range [1.100 : 1.300] |
| Range [0.300 : 0.500] | Range [1.300 : 1.500] |
| Range [0.500 : 0.700] | Range [1.500 : 1.700] |
| Range [0.700 : 0.900] | Range [1.700 : 1.900] |
| | Range [>1.900] |

FIGURE 5

Property 7 - 1 Year ARI Storm Event
Maximum Flood Depth Pre Mining Landform

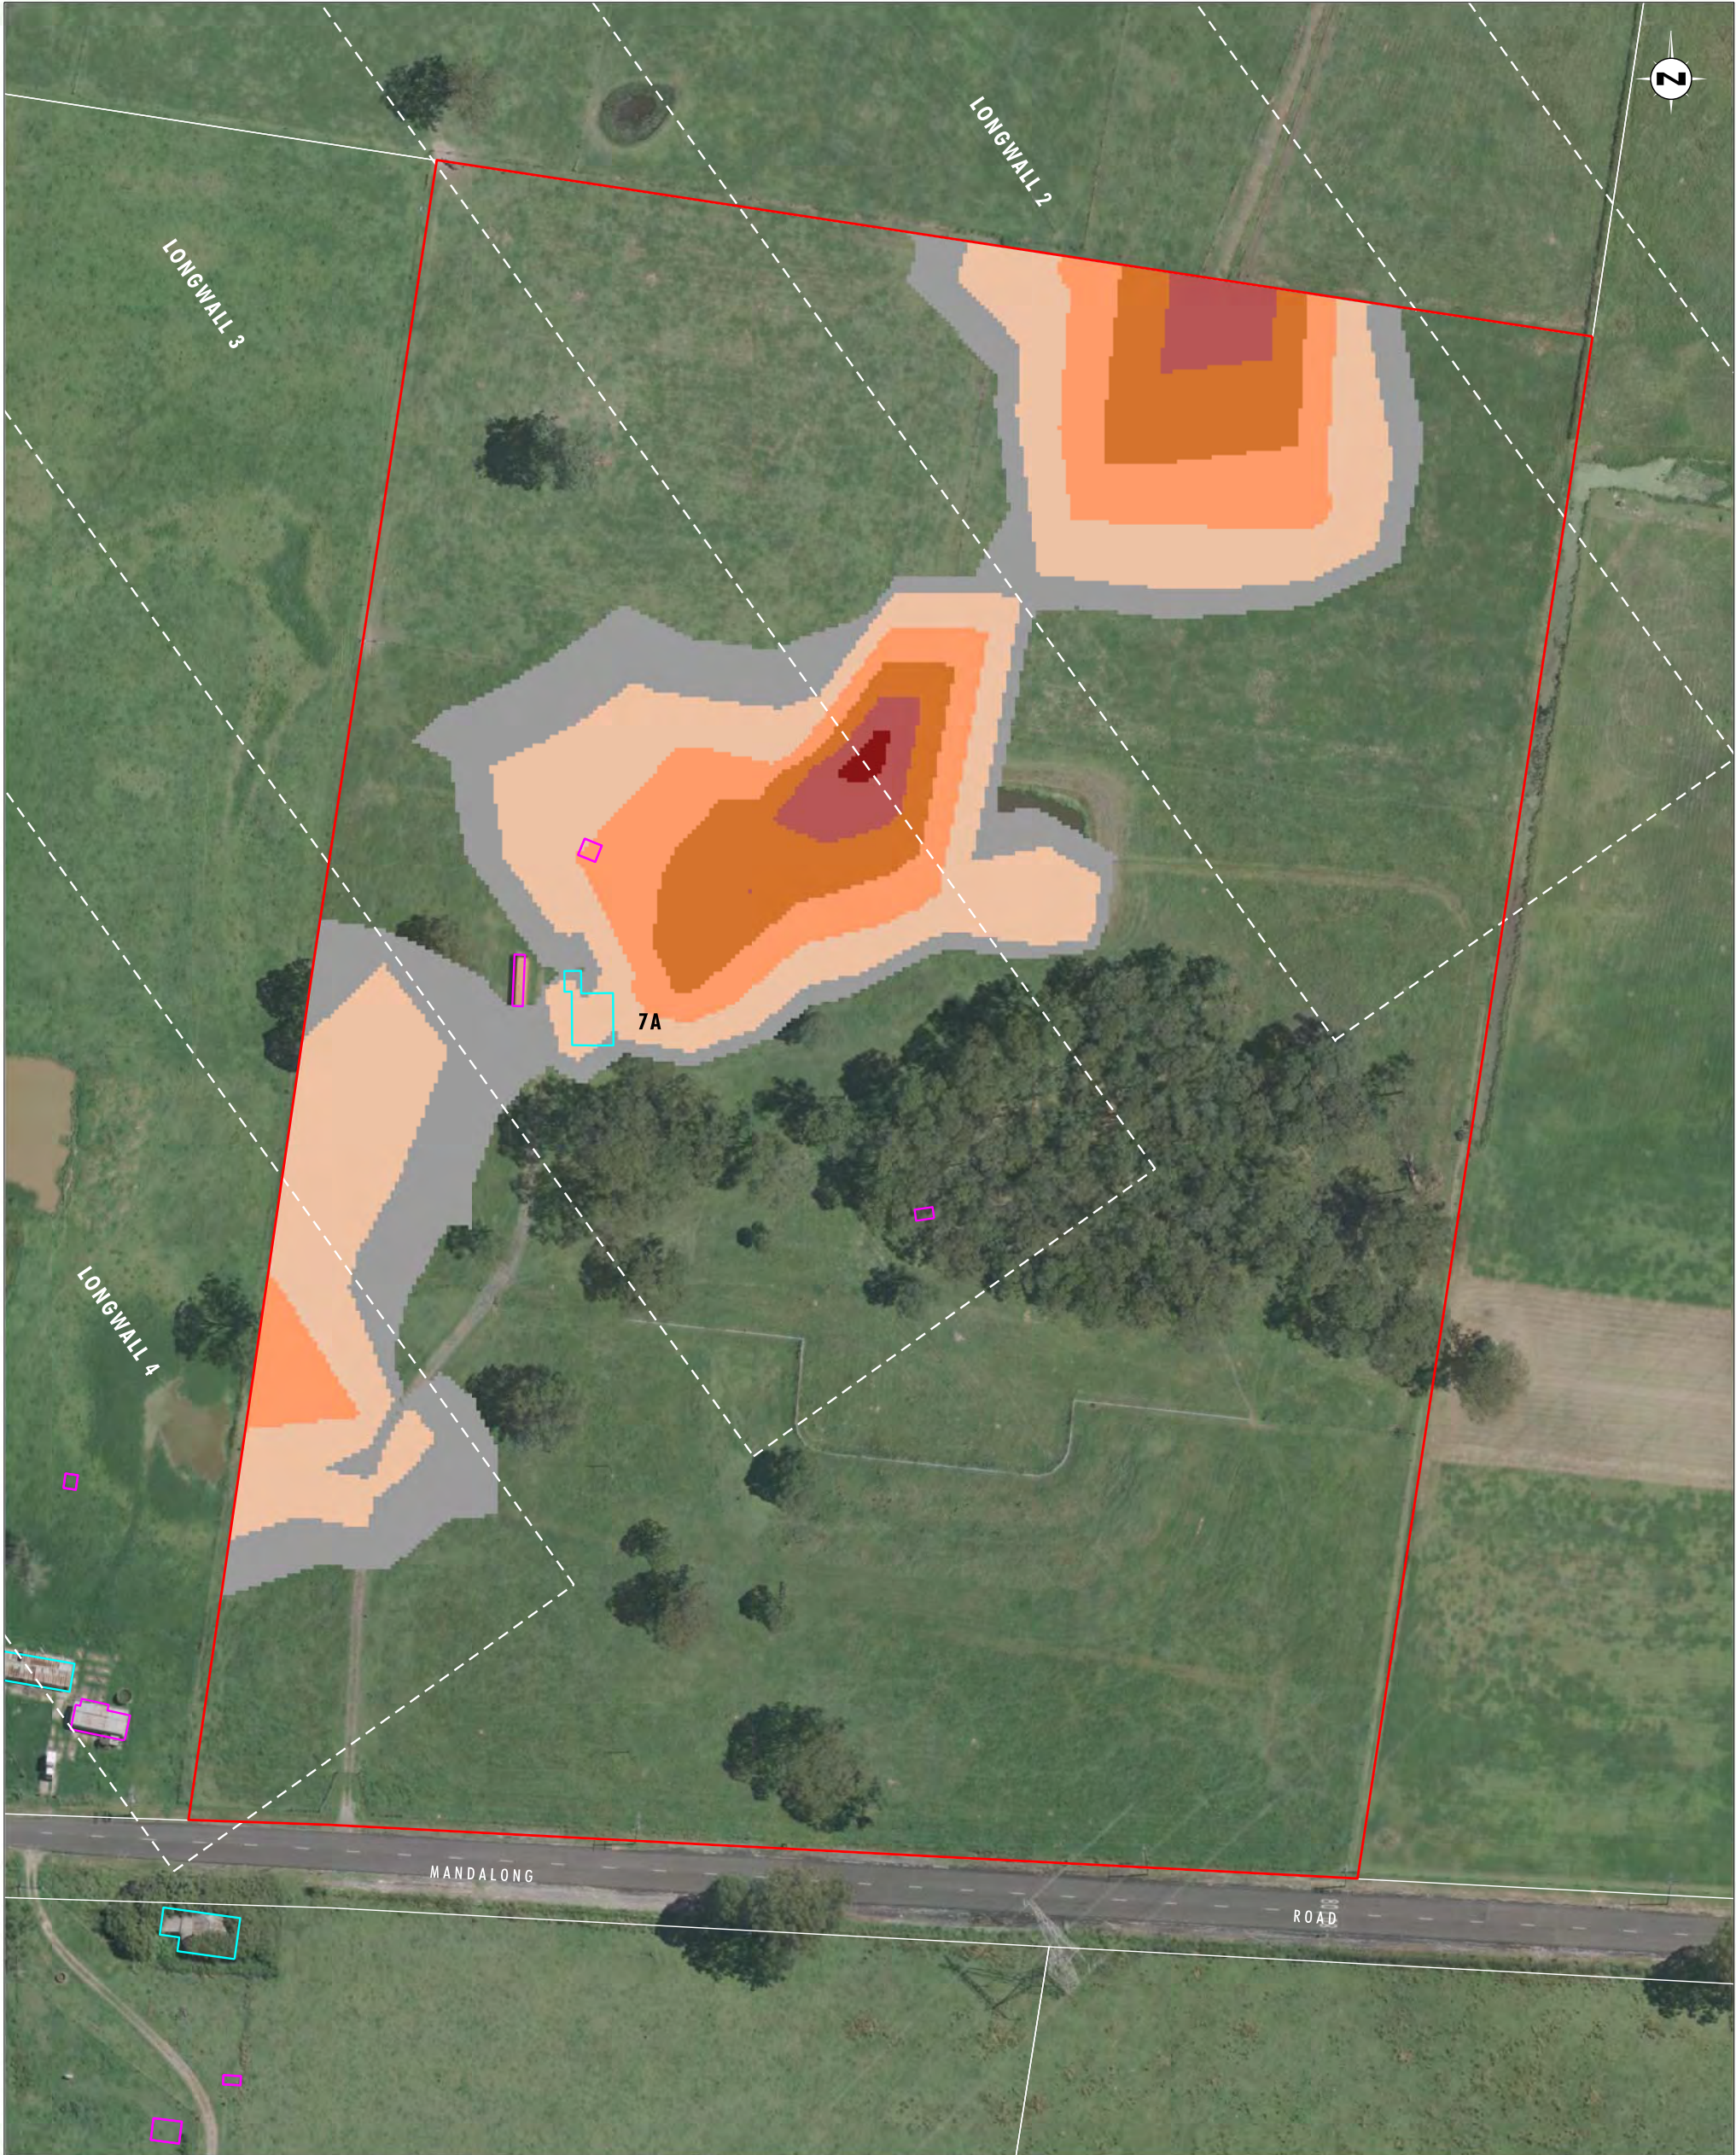


Image Source: Centennial Mandalong Pty Ltd (2009) - Aerial Photograph
Data Source: Centennial Mandalong Pty Ltd, LPI - Cadastral Boundaries

0 20 40 80 m
1:1 500 (A3)

Legend

- Property 7
- Longwall Locations
- Dwelling
- Other Structure
- Cadastral Boundary

Water Depth (m)

Range [0.001 : 0.100]	Range [0.900 : 1.100]
Range [0.100 : 0.300]	Range [1.100 : 1.300]
Range [0.300 : 0.500]	Range [1.300 : 1.500]
Range [0.500 : 0.700]	Range [1.500 : 1.700]
Range [0.700 : 0.900]	Range [1.700 : 1.900]
	Range [> 1.900]

FIGURE 6
Property 7 - 1 Year ARI Storm Event
Maximum Flood Depth Post Mining Landform
(to Longwall 23)



Image Source: Centennial Mandalong Pty Ltd (2009) - Aerial Photograph
Data Source: Centennial Mandalong Pty Ltd, LPI - Cadastral Boundaries
Note: Flood Hazard shown for access and dwellings only

Legend

- Property 7
- Longwall Locations
- Dwelling
- Other Structure
- Cadastral Boundary

Hazard Category

- Low Hazard - Unclassified hazard
- Low Hazard - Vehicles unstable
- High Hazard - Wading unsafe
- High Hazard - Damage to light structures

FIGURE 7

Property 7 - 1 Year ARI Storm Event
Maximum Flood Hazard Categories Pre Mining Landform



Image Source: Centennial Mandalong Pty Ltd (2009) - Aerial Photograph
Data Source: Centennial Mandalong Pty Ltd, LPI - Cadastral Boundaries
Note: Flood Hazard shown for access and dwellings only


Legend

- Property 7
- Longwall Locations
- Dwelling
- Other Structure
- Cadastral Boundary

Hazard Category

- Low Hazard - Unclassified hazard
- Low Hazard - Vehicles unstable
- High Hazard - Wading unsafe
- High Hazard - Damage to light structures

FIGURE 8
Property 7 - 1 Year ARI Storm Event
Maximum Flood Hazard Categories Post Mining Landform
(to Longwall 23)

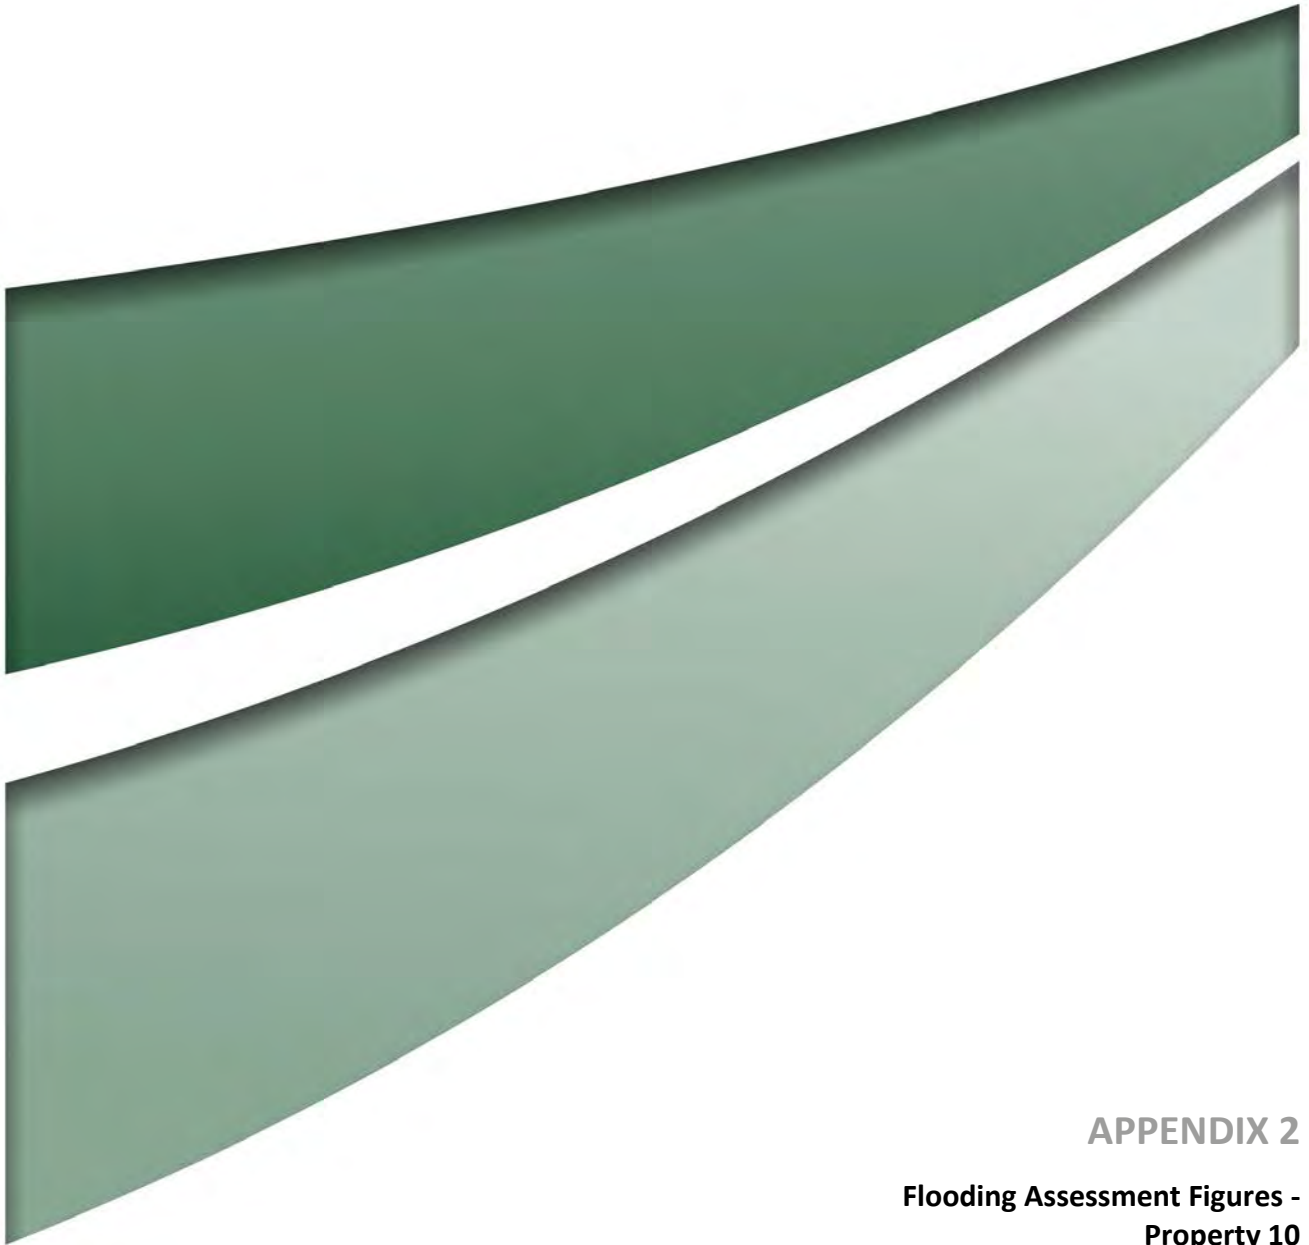

APPENDIX 2

**Flooding Assessment Figures -
Property 10**

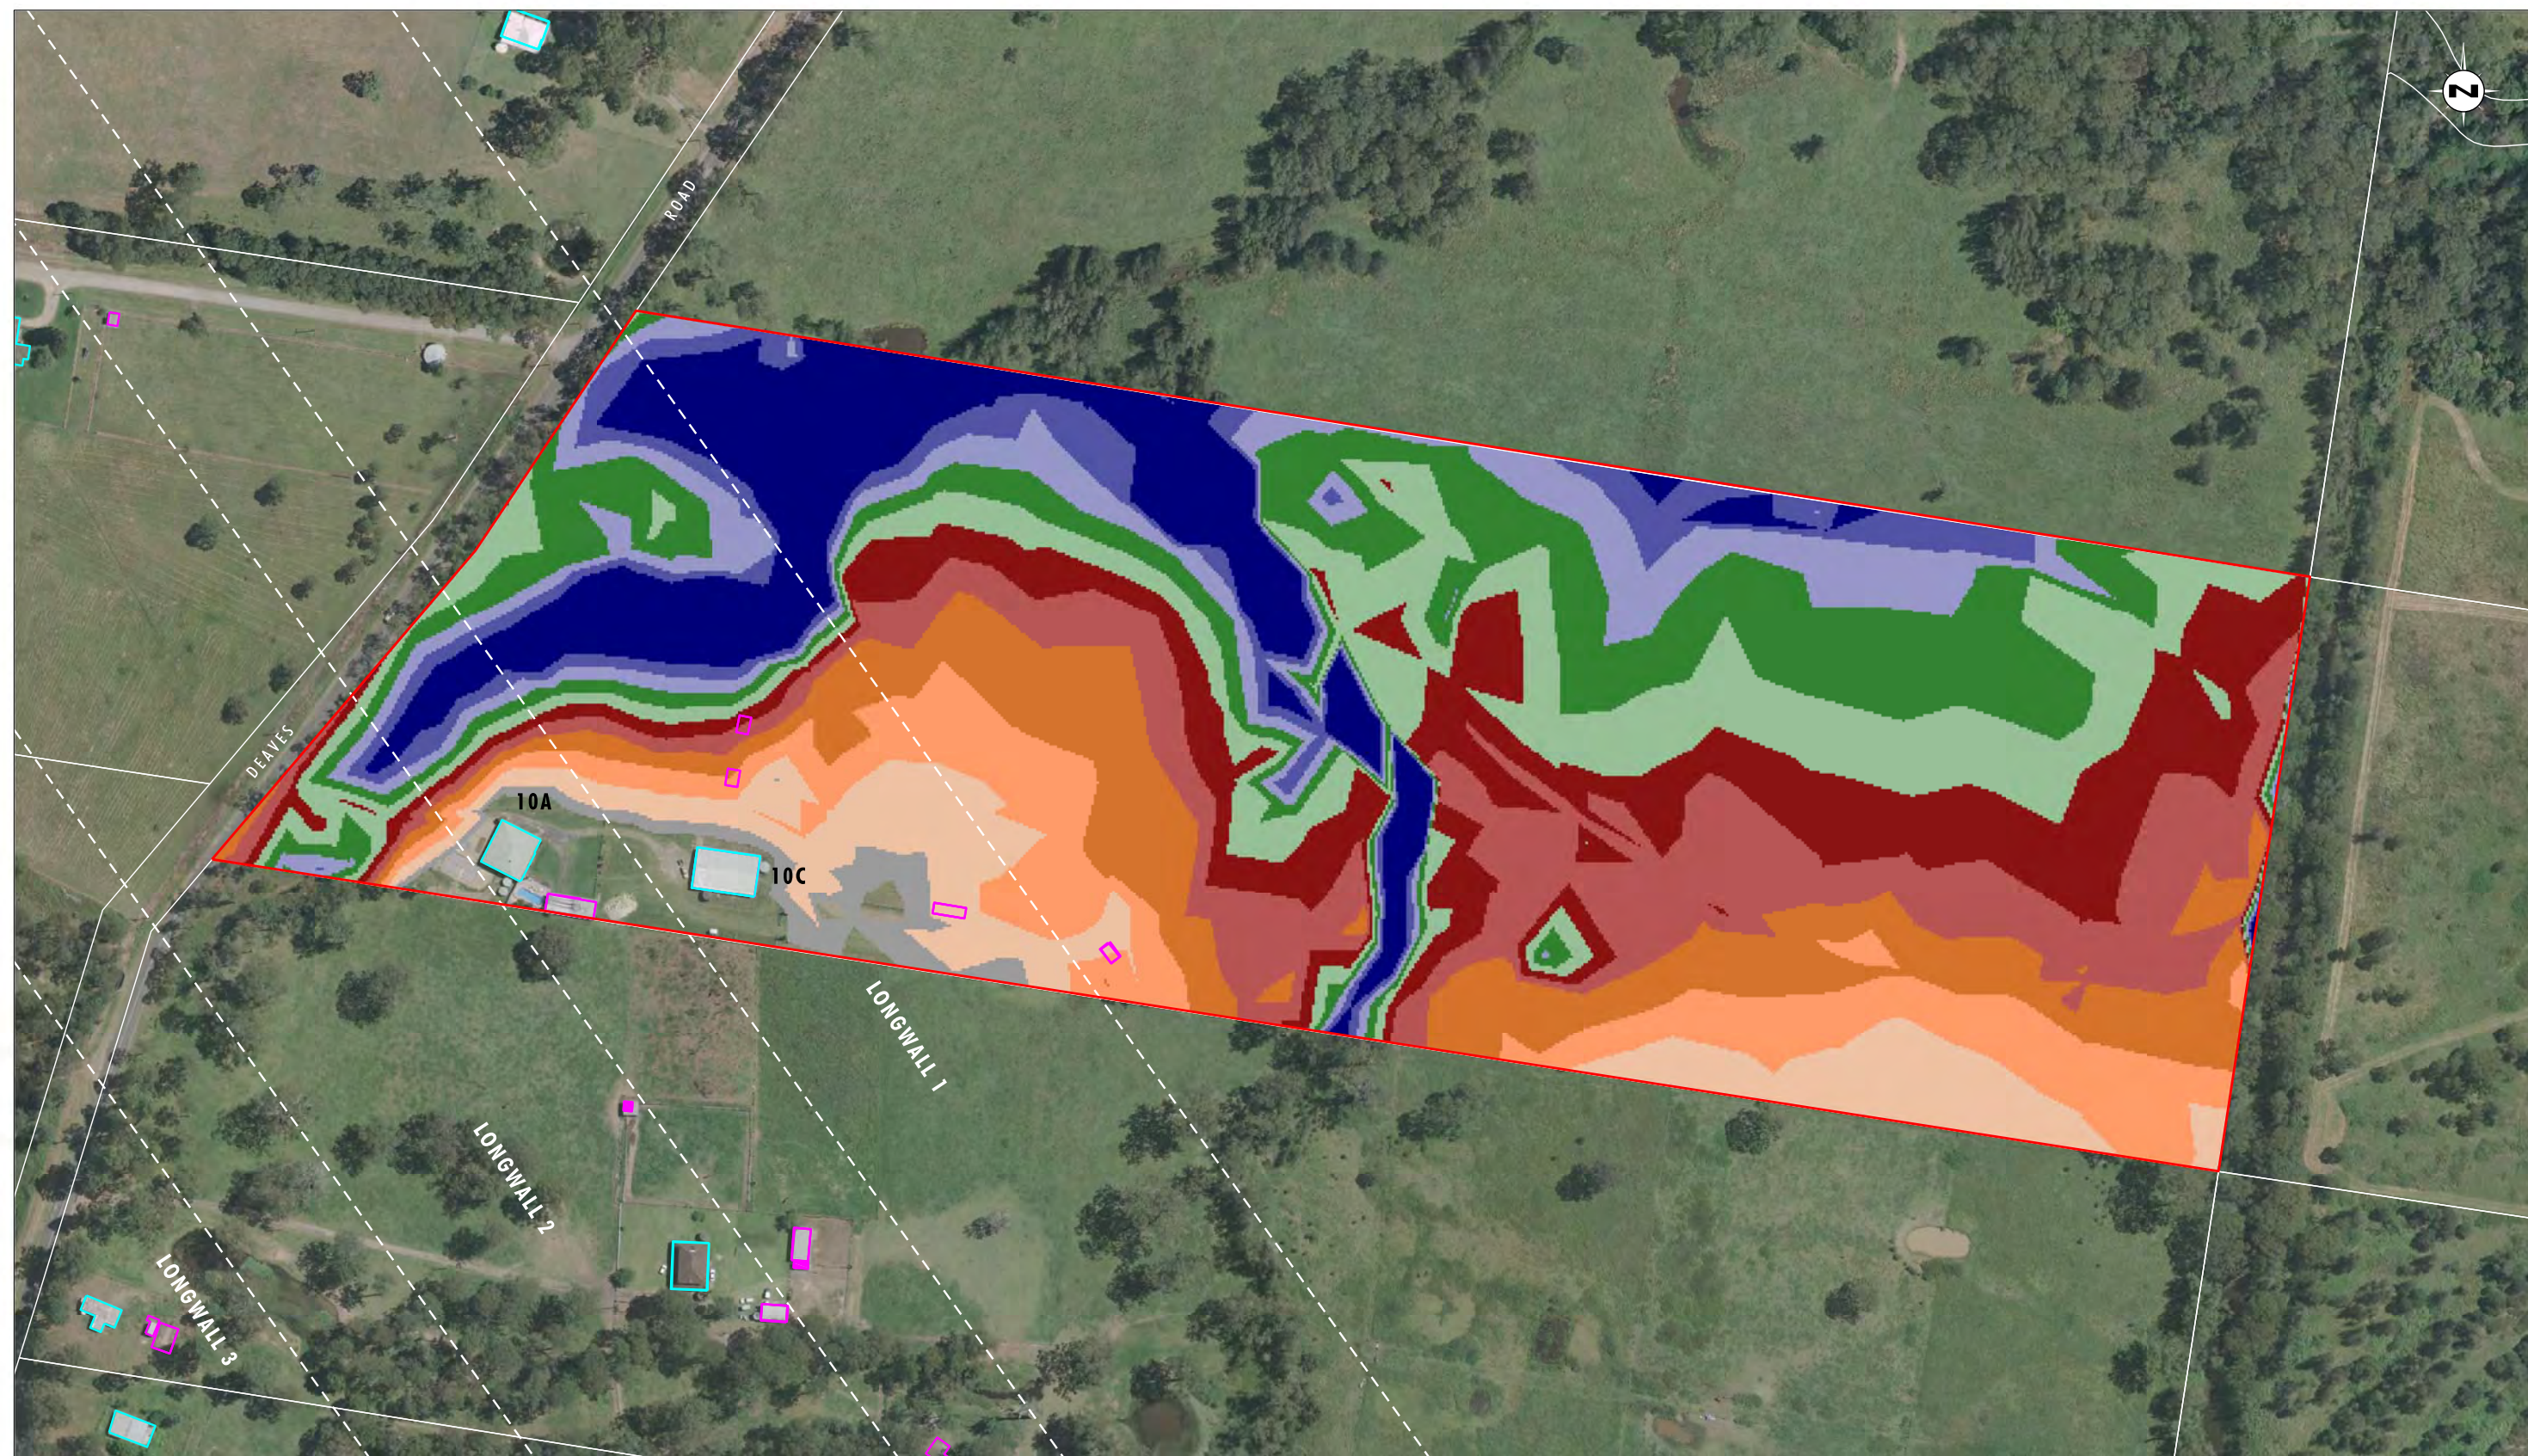


Image Source: Centennial Mandalong Pty Ltd (2009) - Aerial Photograph
Data Source: Centennial Mandalong Pty Ltd, LPI - Cadastral Boundaries

0 50 100 125 m
1:2 500 (A3)

Legend		Water Depth (m)	
	Property 10		Range [0.001 : 0.100]
	Longwall Locations		Range [0.100 : 0.300]
	Dwelling		Range [0.300 : 0.500]
	Other Structure		Range [0.500 : 0.700]
	Cadastral Boundary		Range [0.700 : 0.900]
			Range [0.900 : 1.100]
			Range [1.100 : 1.300]
			Range [1.300 : 1.500]
			Range [1.500 : 1.700]
			Range [1.700 : 1.900]
			Range [> 1.900]

FIGURE 1

Property 10 - 100 Year ARI Storm Event
Maximum Flood Depth Pre Mining Landform

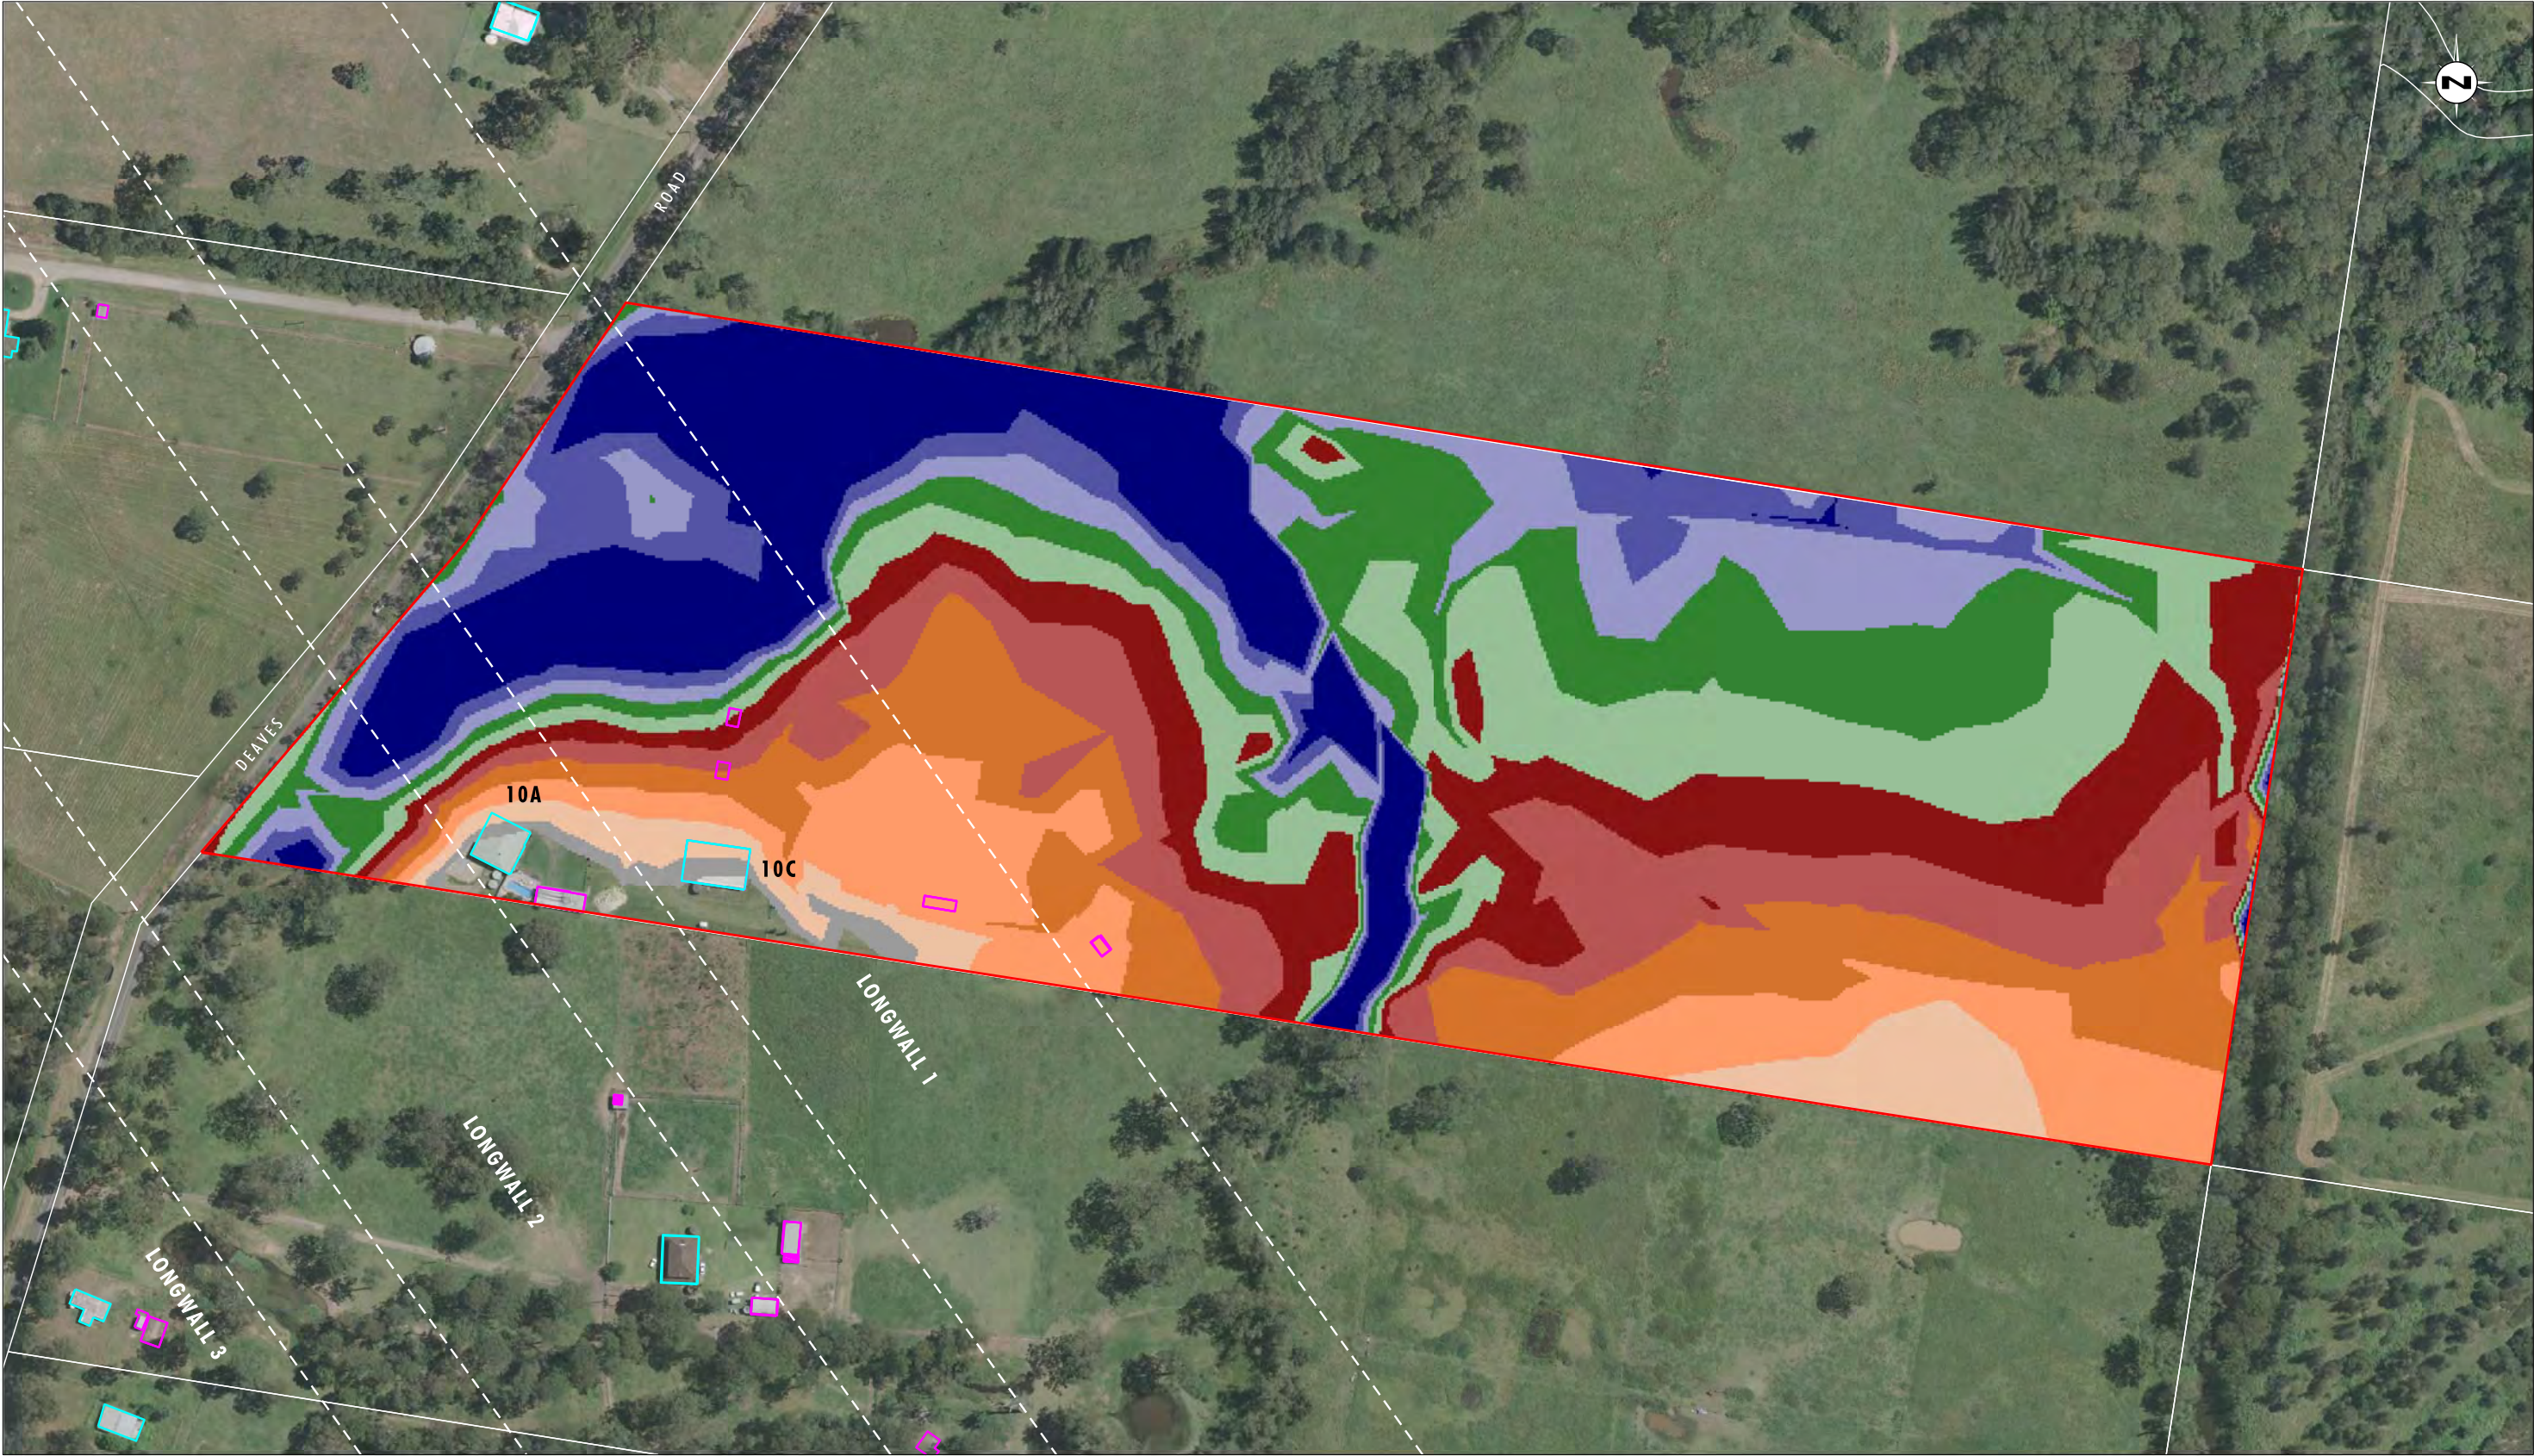


Image Source: Centennial Mandalong Pty Ltd (2009) - Aerial Photograph
Data Source: Centennial Mandalong Pty Ltd, LPI - Cadastral Boundaries

0 50 100 125 m
1:2 500 (A3)

Legend		Water Depth (m)	
Property 10		Range [0.001 : 0.100]	Range [0.900 : 1.100]
Longwall Locations		Range [0.100 : 0.300]	Range [1.100 : 1.300]
Dwelling		Range [0.300 : 0.500]	Range [1.300 : 1.500]
Other Structure		Range [0.500 : 0.700]	Range [1.500 : 1.700]
Cadastral Boundary		Range [0.700 : 0.900]	Range [1.700 : 1.900]
			Range [> 1.900]

FIGURE 2

Property 10 - 100 Year ARI Storm Event
Maximum Flood Depth Post Mining Landform
(to Longwall 23)



Image Source: Centennial Mandalong Pty Ltd (2009) - Aerial Photograph
Data Source: Centennial Mandalong Pty Ltd, LPI - Cadastral Boundaries
Note: Flood Hazard shown for access and dwellings only

Legend

- Property 10
- Longwall Locations
- Dwelling
- Other Structure
- Cadastral Boundary

Hazard Category

- Low Hazard - Unclassified hazard
- Low Hazard - Vehicles unstable
- High Hazard - Wading unsafe
- High Hazard - Damage to light structures

0 50 100 125 m
1:2 500 (A3)

FIGURE 3

Property 10 - 100 Year ARI Storm Event
Maximum Flood Hazard Categories Pre Mining Landform



Image Source: Centennial Mandalong Pty Ltd (2009) - Aerial Photograph
Data Source: Centennial Mandalong Pty Ltd, LPI - Cadastral Boundaries
Note: Flood Hazard shown for access and dwellings only

Legend

- Property 10
- Longwall Locations
- Dwelling
- Other Structure
- Cadastral Boundary

Hazard Category

- Low Hazard - Unclassified hazard
- Low Hazard - Vehicles unstable
- High Hazard - Wading unsafe
- High Hazard - Damage to light structures

0 50 100 125 m
1:2 500 (A3)

FIGURE 4

Property 10 - 100 Year ARI Storm Event
Maximum Flood Hazard Categories Post Mining Landform
(to Longwall 23)

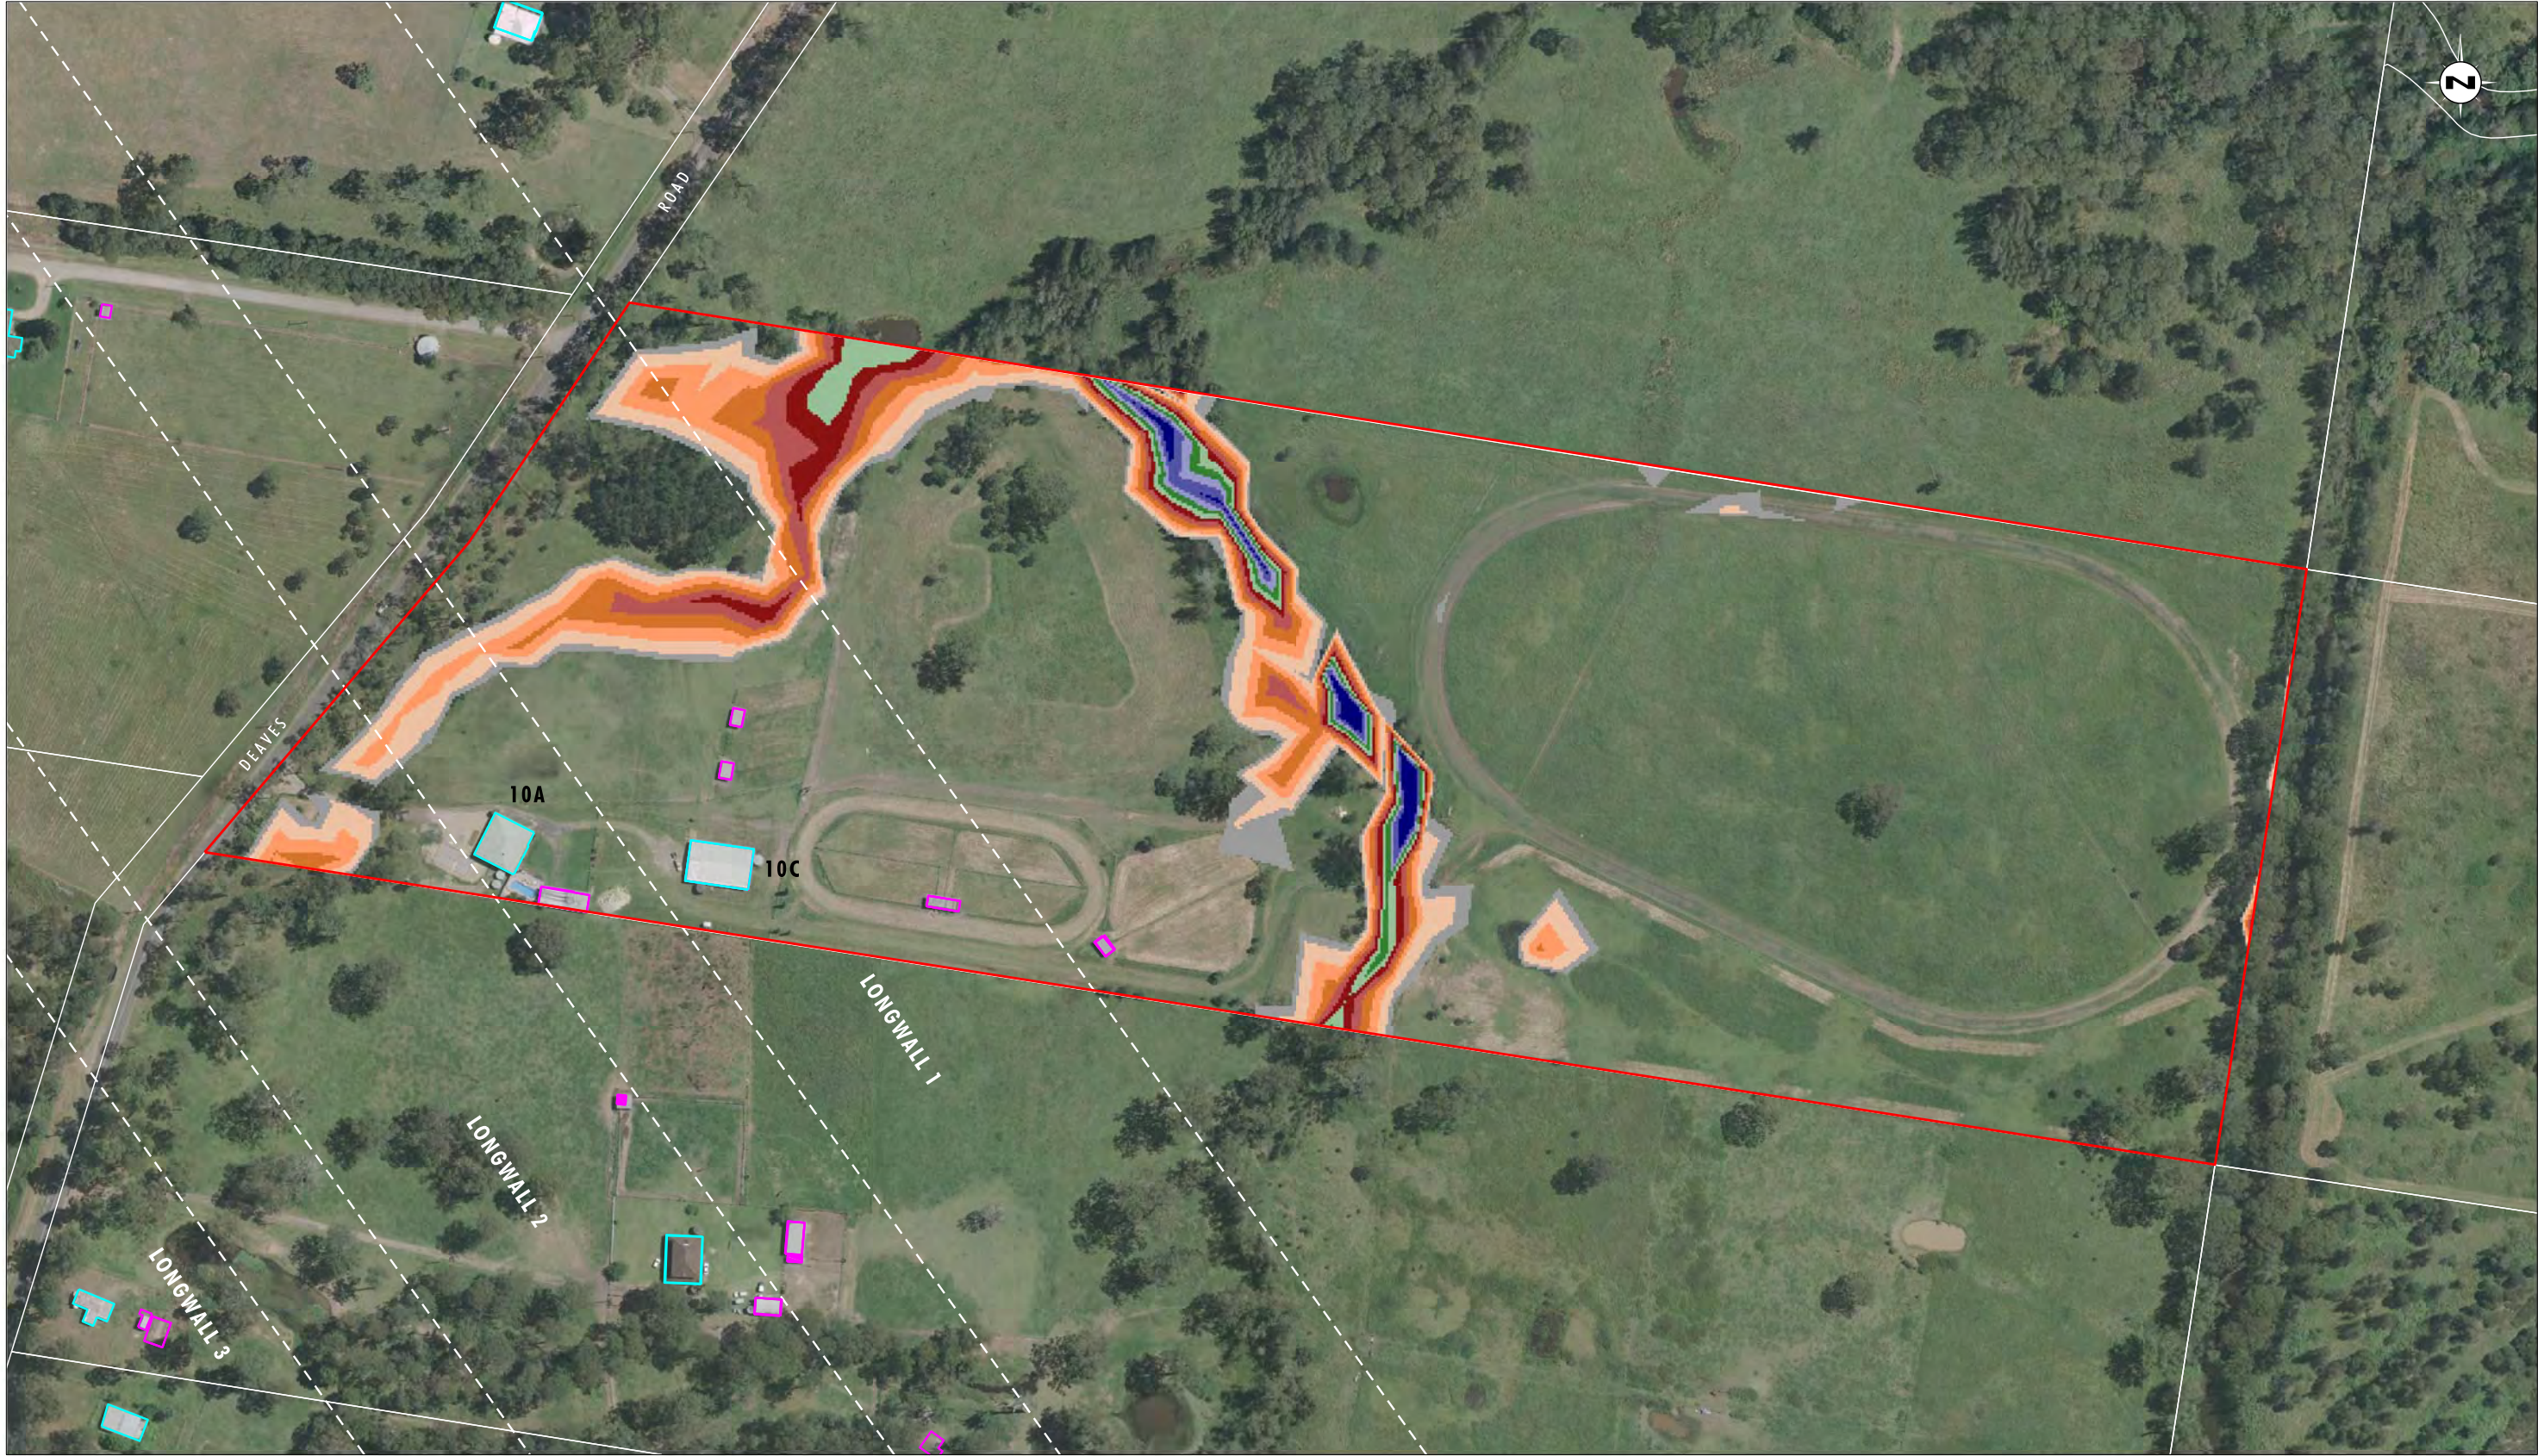


Image Source: Centennial Mandalong Pty Ltd (2009) - Aerial Photograph
Data Source: Centennial Mandalong Pty Ltd, LPI - Cadastral Boundaries

0 50 100 125 m
1:2 500 (A3)

Legend		Water Depth (m)	
	Property 10		Range [0.001 : 0.100]
	Longwall Locations		Range [0.100 : 0.300]
	Dwelling		Range [0.300 : 0.500]
	Other Structure		Range [0.500 : 0.700]
	Cadastral Boundary		Range [0.700 : 0.900]
			Range [0.900 : 1.100]
			Range [1.100 : 1.300]
			Range [1.300 : 1.500]
			Range [1.500 : 1.700]
			Range [1.700 : 1.900]
			Range [> 1.900]

FIGURE 5

Property 10 - 1 Year ARI Storm Event
Maximum Flood Depth Pre Mining Landform



Image Source: Centennial Mandalong Pty Ltd (2009) - Aerial Photograph
Data Source: Centennial Mandalong Pty Ltd, LPI - Cadastral Boundaries

0 50 100 125 m
1:2 500 (A3)

Legend		Water Depth (m)	
	Property 10		Range [0.001 : 0.100]
	Longwall Locations		Range [0.100 : 0.300]
	Dwelling		Range [0.300 : 0.500]
	Other Structure		Range [0.500 : 0.700]
	Cadastral Boundary		Range [0.700 : 0.900]
			Range [0.900 : 1.100]
			Range [1.100 : 1.300]
			Range [1.300 : 1.500]
			Range [1.500 : 1.700]
			Range [1.700 : 1.900]
			Range [> 1.900]

FIGURE 6

Property 10 - 1 Year ARI Storm Event
Maximum Flood Depth Post Mining Landform
(to Longwall 23)



Image Source: Centennial Mandalong Pty Ltd (2009) - Aerial Photograph
Data Source: Centennial Mandalong Pty Ltd, LPI - Cadastral Boundaries
Note: Flood Hazard shown for access and dwellings only

0 50 100 125 m
1:2 500 (A3)

Legend

- Property 10
- Longwall Locations
- Dwelling
- Other Structure
- Cadastral Boundary

Hazard Category

- Low Hazard - Unclassified hazard
- Low Hazard - Vehicles unstable
- High Hazard - Wading unsafe
- High Hazard - Damage to light structures

FIGURE 7

Property 10 - 1 Year ARI Storm Event
Maximum Flood Hazard Categories Pre Mining Landform



Image Source: Centennial Mandalong Pty Ltd (2009) - Aerial Photograph
Data Source: Centennial Mandalong Pty Ltd, LPI - Cadastral Boundaries
Note: Flood Hazard shown for access and dwellings only

0 50 100 125 m
1:2 500 (A3)

Legend


- Property 10
- Longwall Locations
- Dwelling
- Other Structure
- Cadastral Boundary

Hazard Category

- Low Hazard - Unclassified hazard
- Low Hazard - Vehicles unstable
- High Hazard - Wading unsafe
- High Hazard - Damage to light structures

FIGURE 8

Property 10 - 1 Year ARI Storm Event
Maximum Flood Hazard Categories Post Mining Landform
(to Longwall 23)

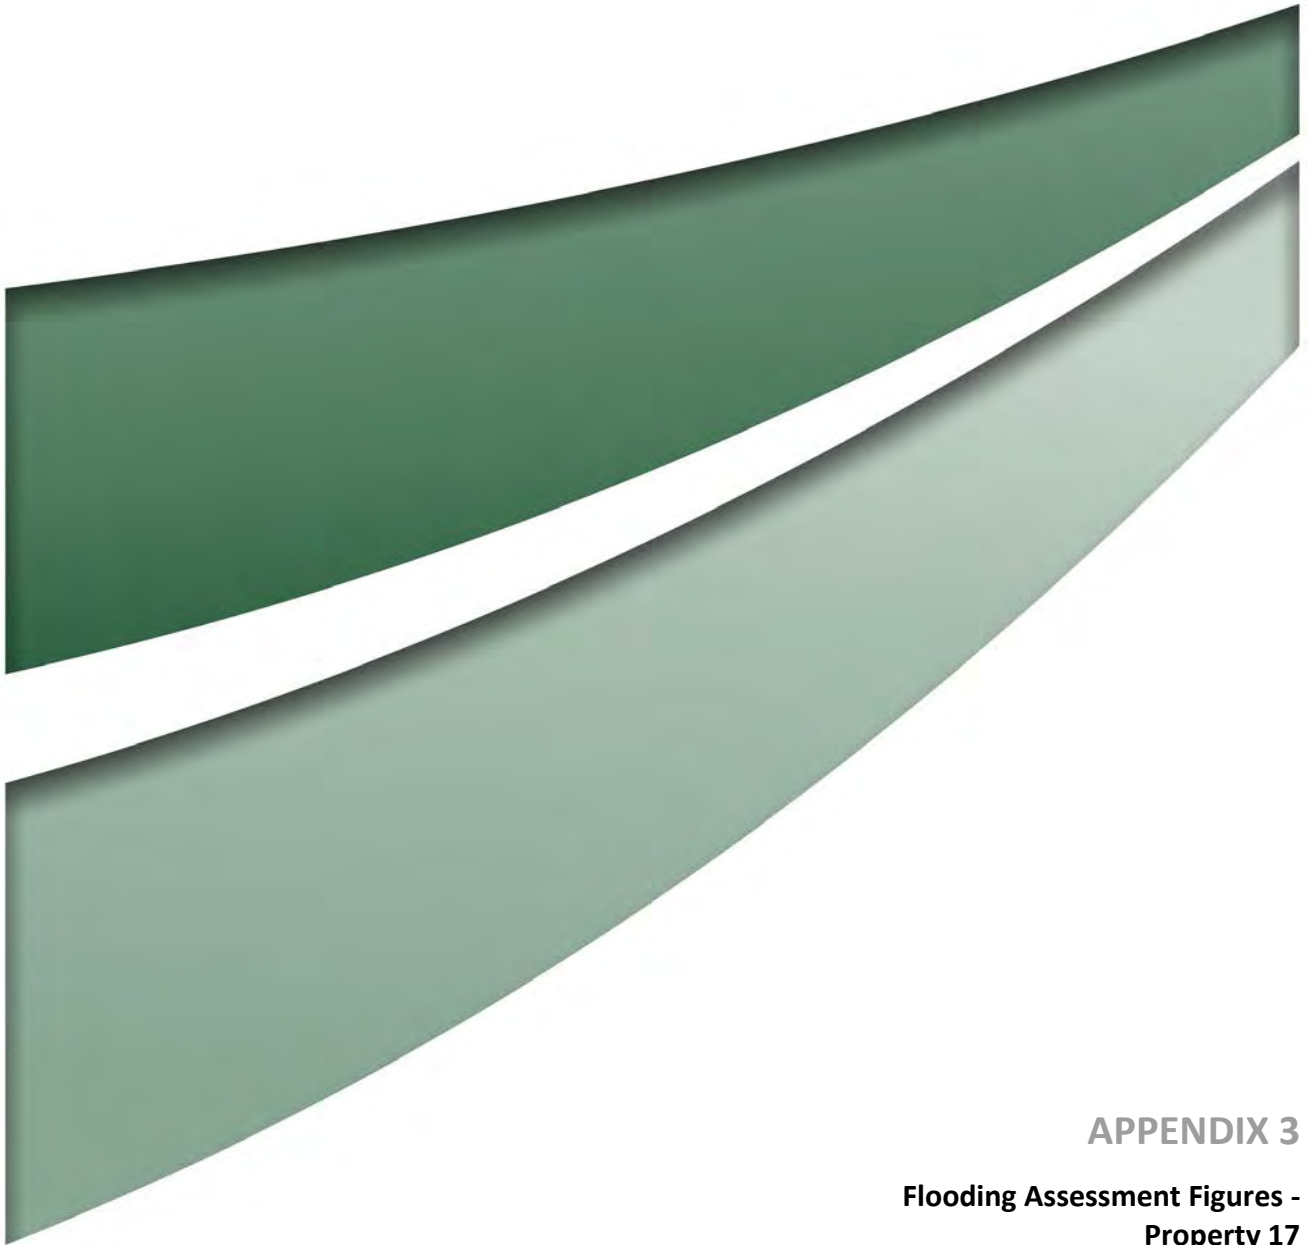

APPENDIX 3

**Flooding Assessment Figures -
Property 17**

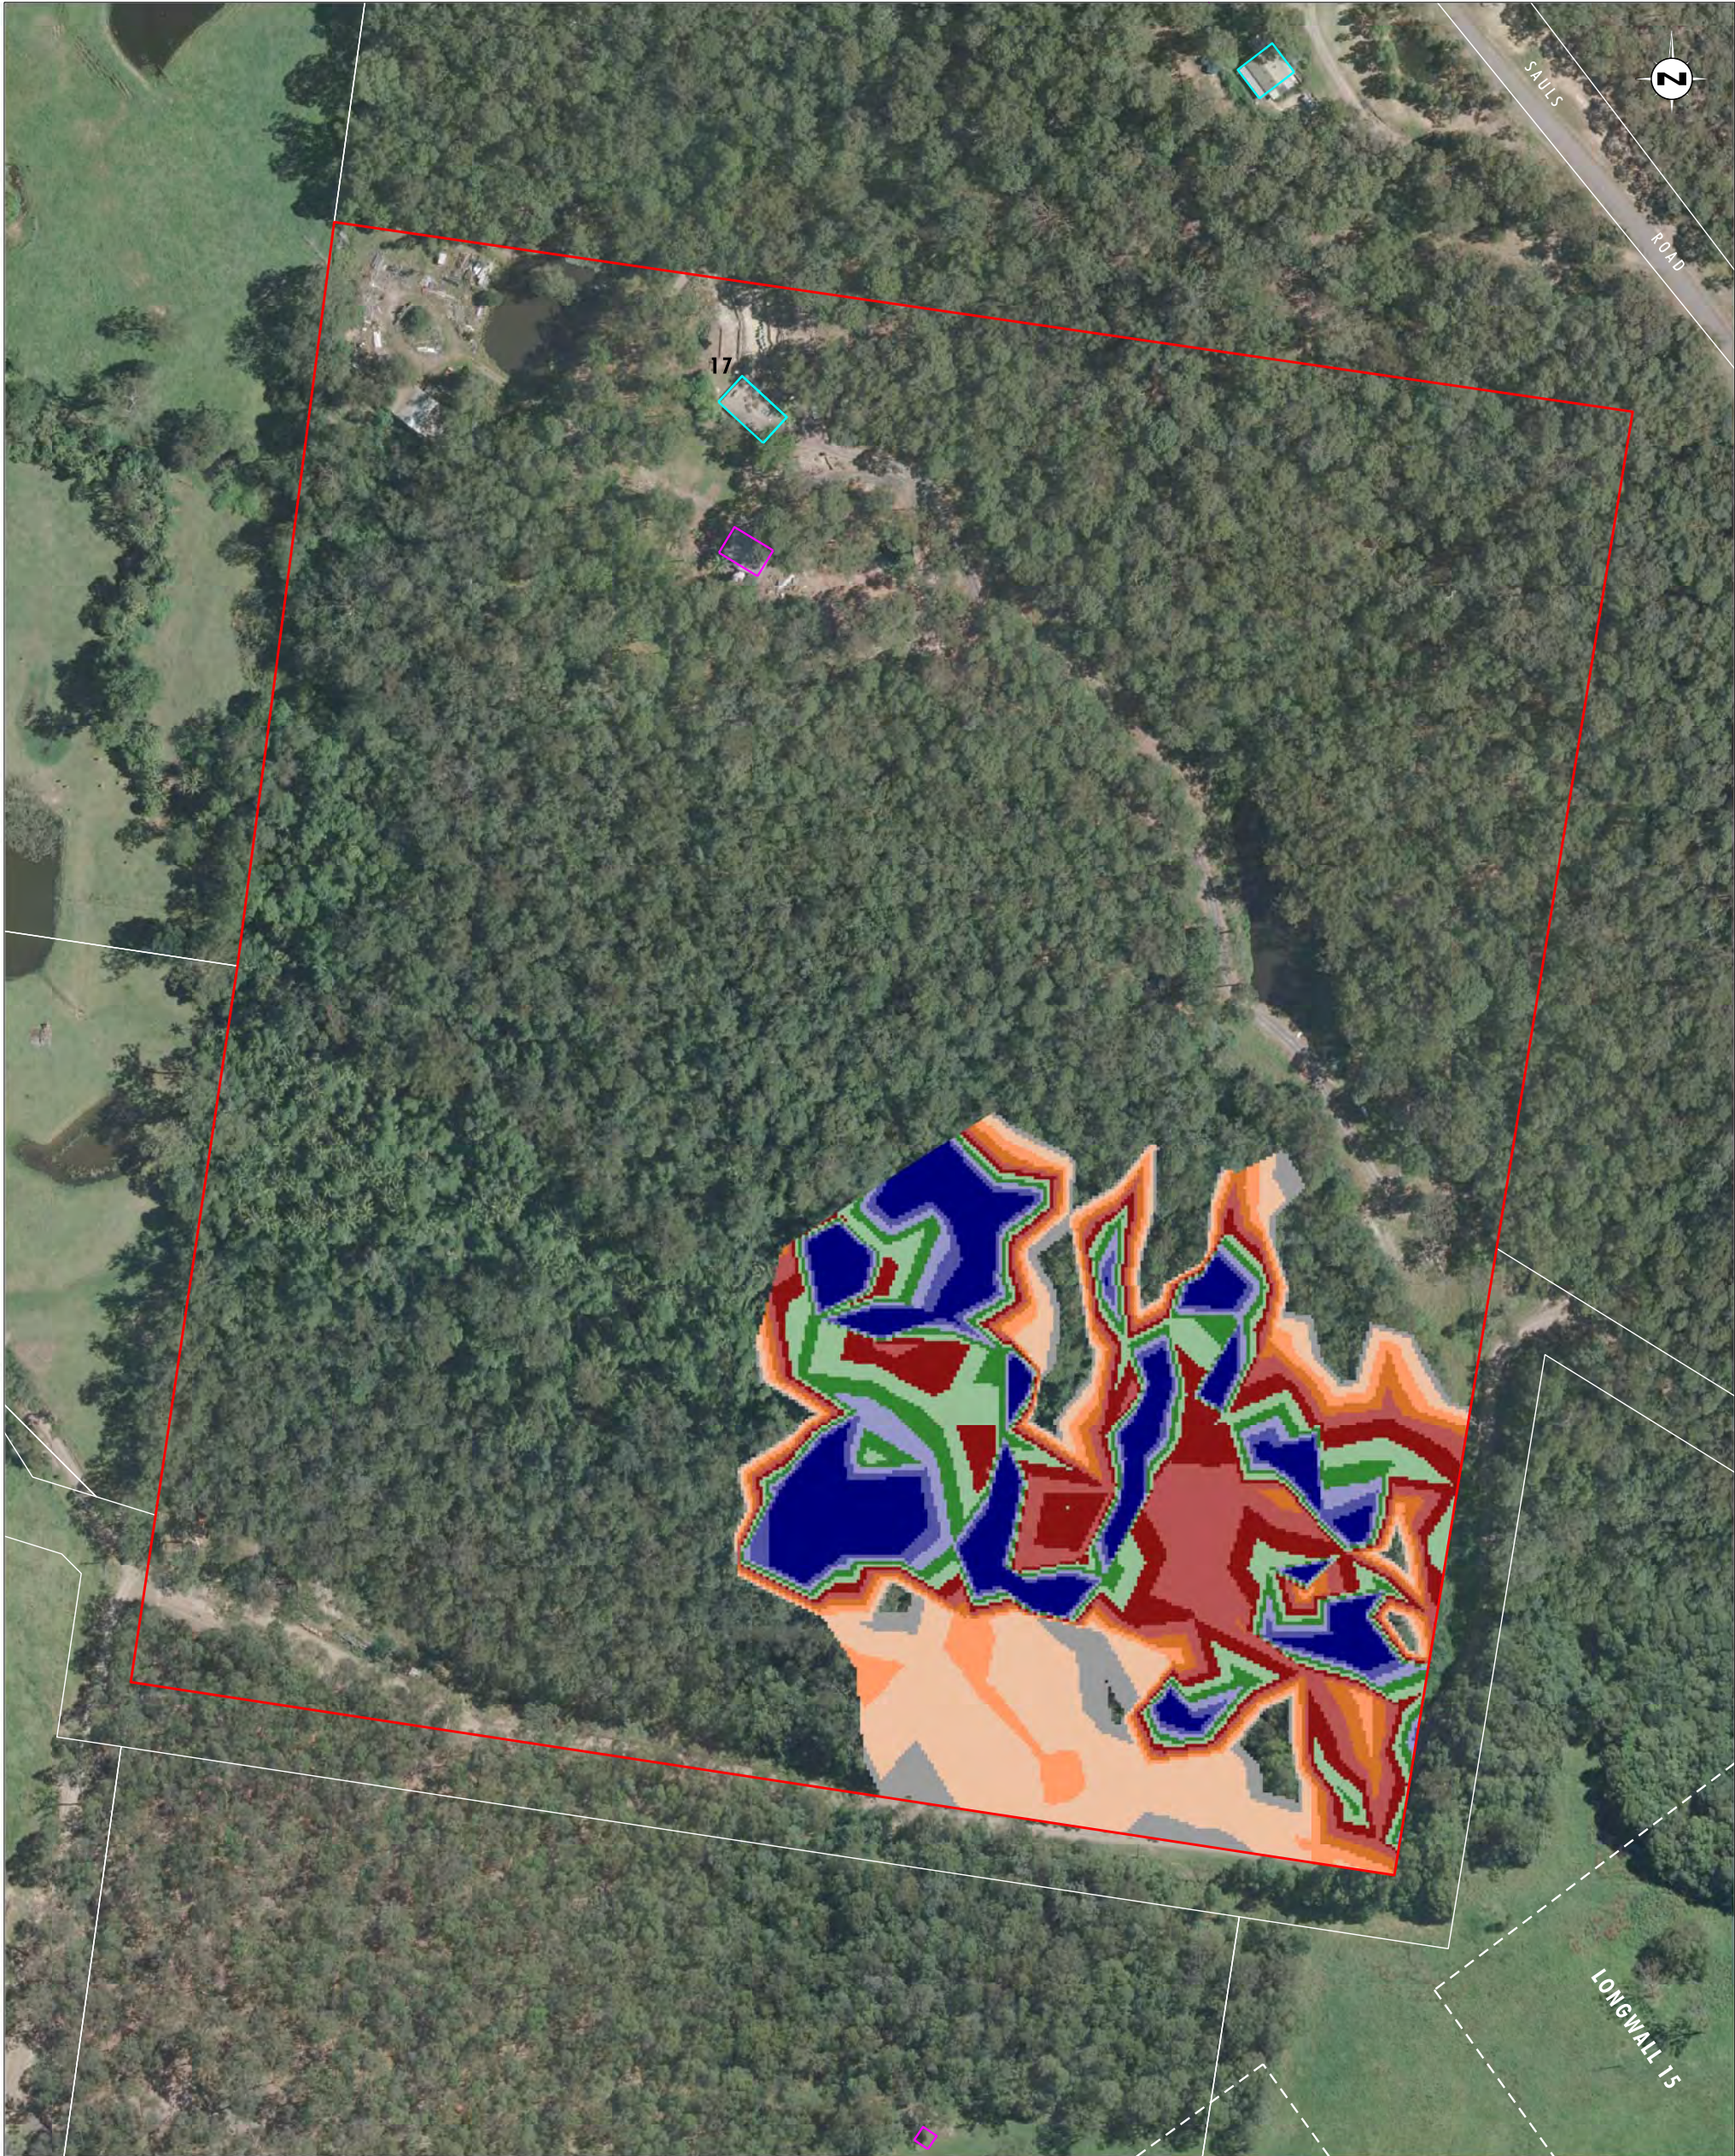


Image Source: Centennial Mandalong Pty Ltd (2009) - Aerial Photograph
Data Source: Centennial Mandalong Pty Ltd, LPI - Cadastral Boundaries

Legend		Water Depth (m)	
	Property 17		Range [0.001 : 0.100]
	Longwall Locations		Range [0.100 : 0.300]
	Dwelling		Range [0.300 : 0.500]
	Other Structure		Range [0.500 : 0.700]
	Cadastral Boundary		Range [0.700 : 0.900]
			Range [0.900 : 1.100]
			Range [1.100 : 1.300]
			Range [1.300 : 1.500]
			Range [1.500 : 1.700]
			Range [1.700 : 1.900]
			Range [> 1.900]

FIGURE 1
Property 17 - 100 Year ARI Storm Event
Maximum Flood Depth Pre Mining Landform

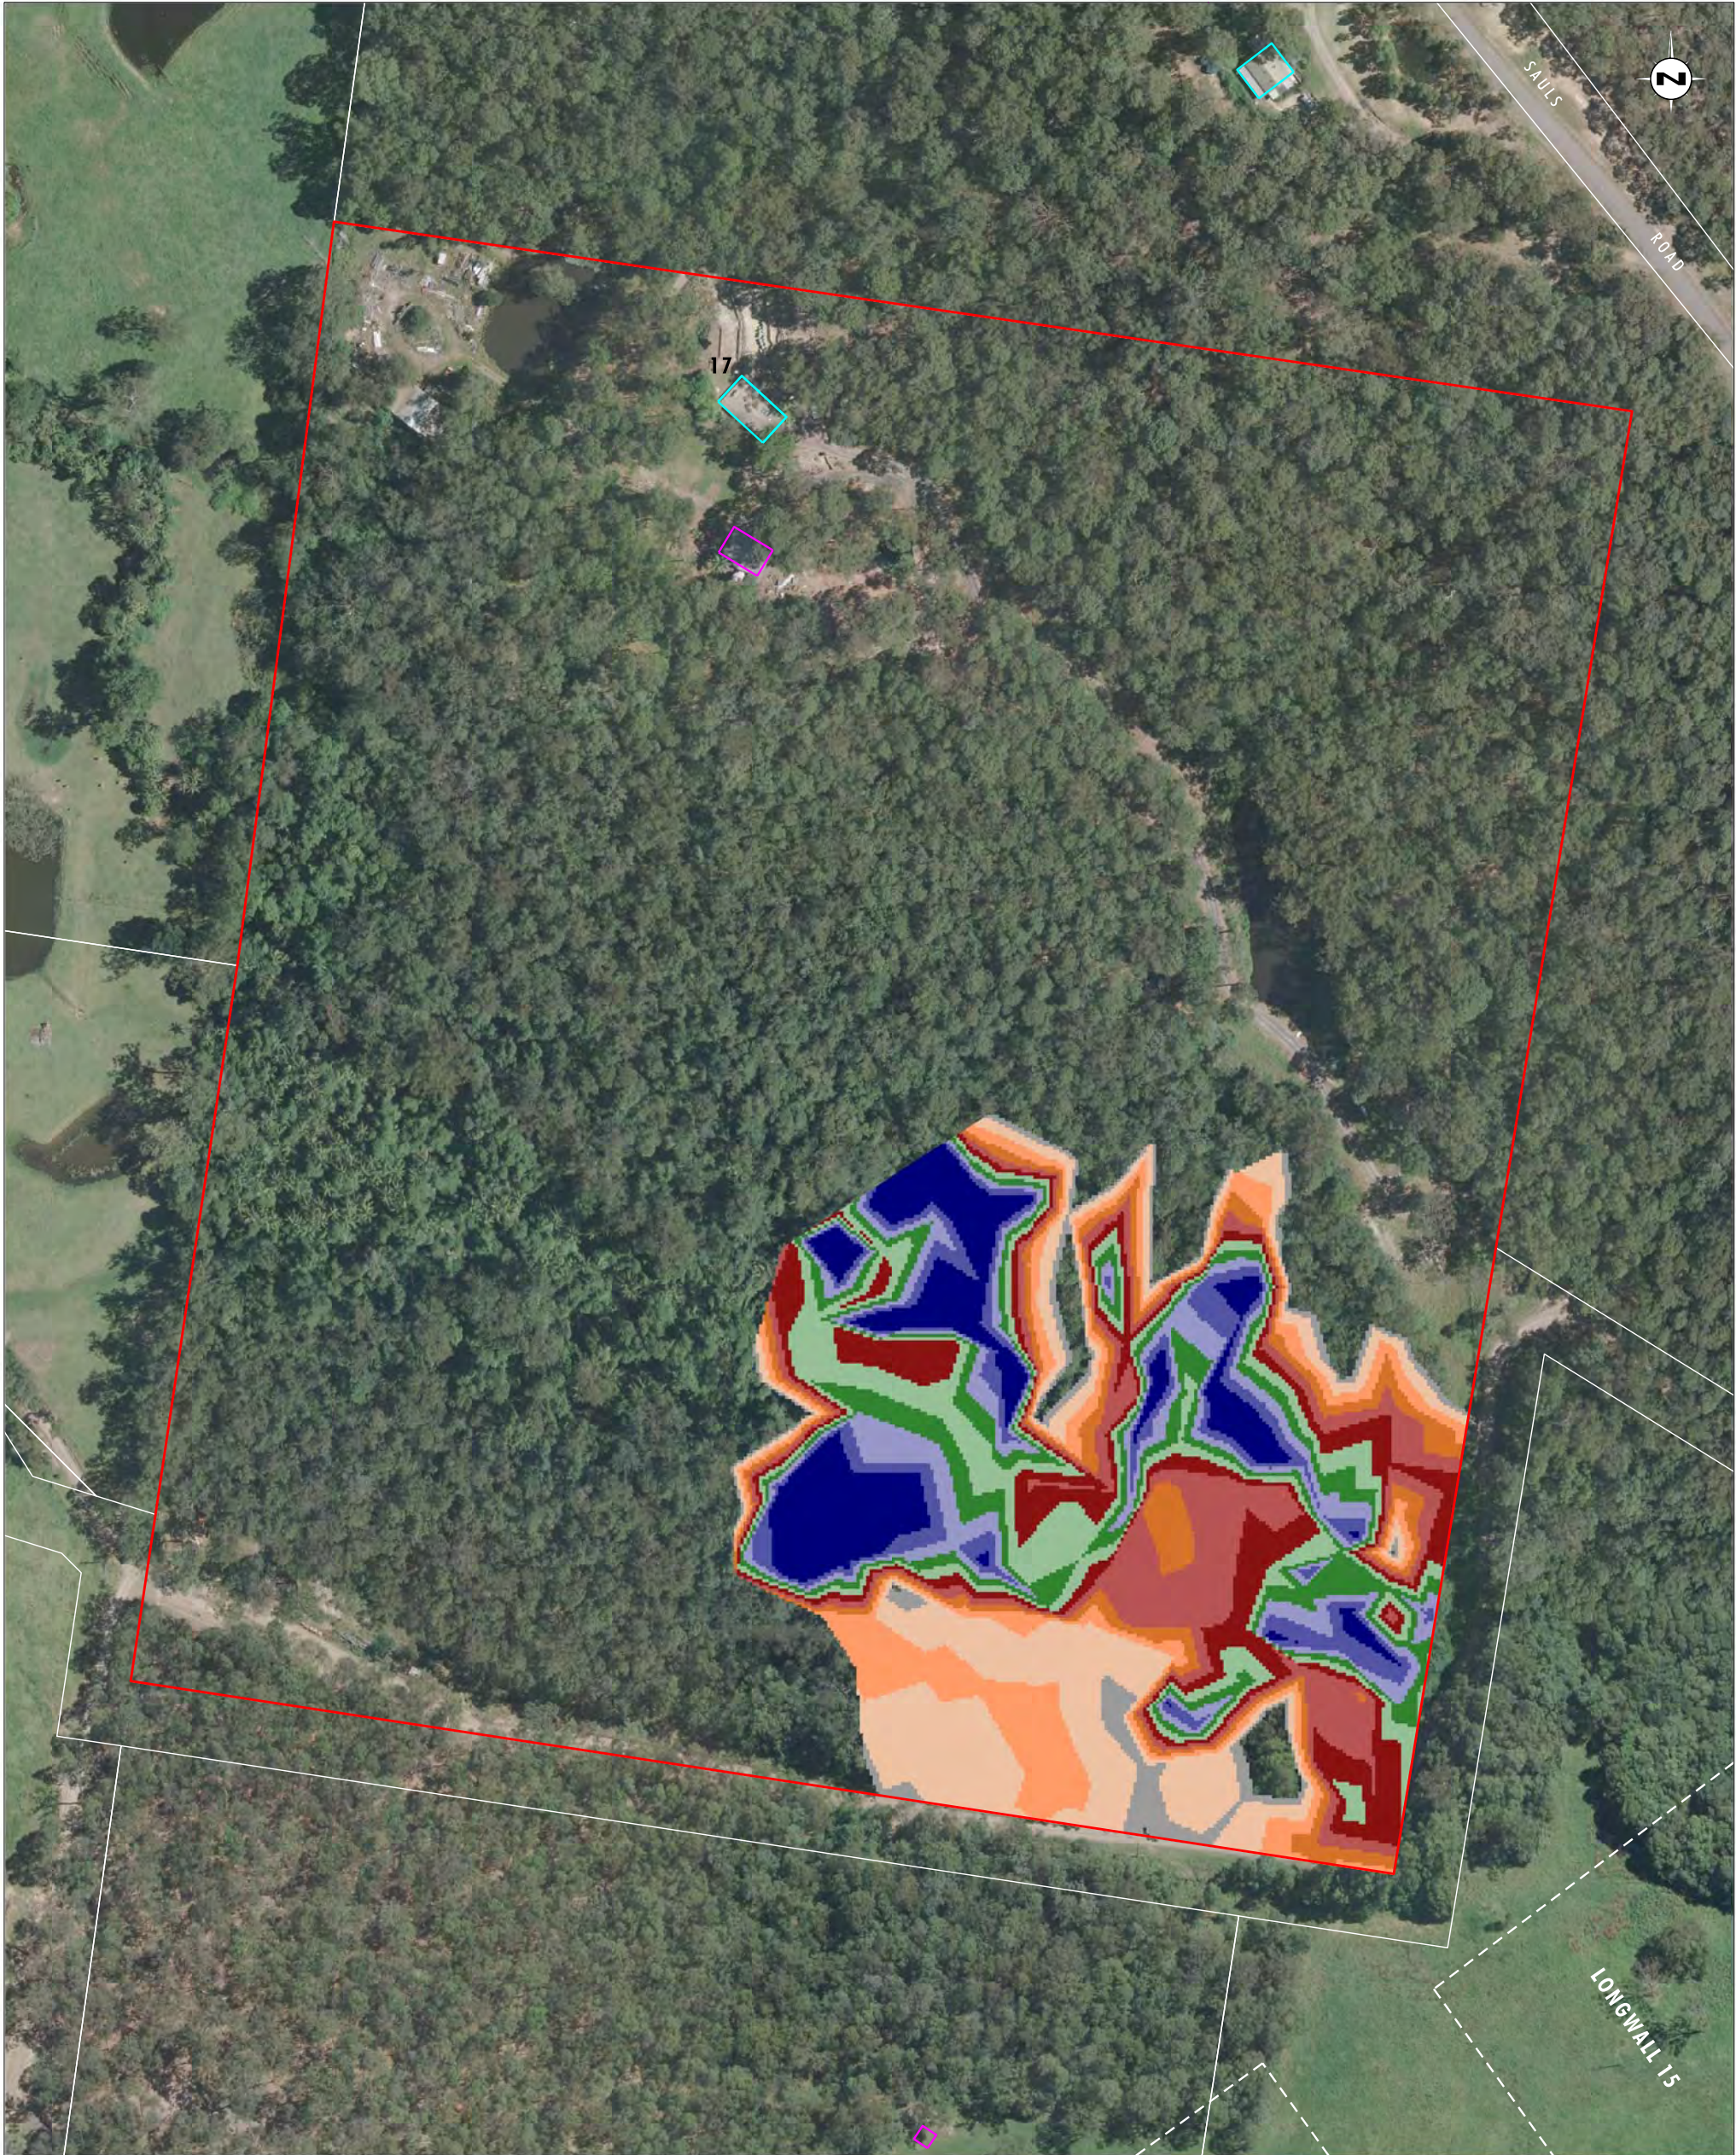


Image Source: Centennial Mandalong Pty Ltd (2009) - Aerial Photograph
Data Source: Centennial Mandalong Pty Ltd, LPI - Cadastral Boundaries

Legend		
 Property 17	 Range [0.001 : 0.100]	 Range [0.900 : 1.100]
 Longwall Locations	 Range [0.100 : 0.300]	 Range [1.100 : 1.300]
 Dwelling	 Range [0.300 : 0.500]	 Range [1.300 : 1.500]
 Other Structure	 Range [0.500 : 0.700]	 Range [1.500 : 1.700]
 Cadastral Boundary	 Range [0.700 : 0.900]	 Range [1.700 : 1.900]
		 Range [> 1.900]

FIGURE 2
Property 17 - 100 Year ARI Storm Event
Maximum Flood Depth Post Mining Landform
(to Longwall 23)

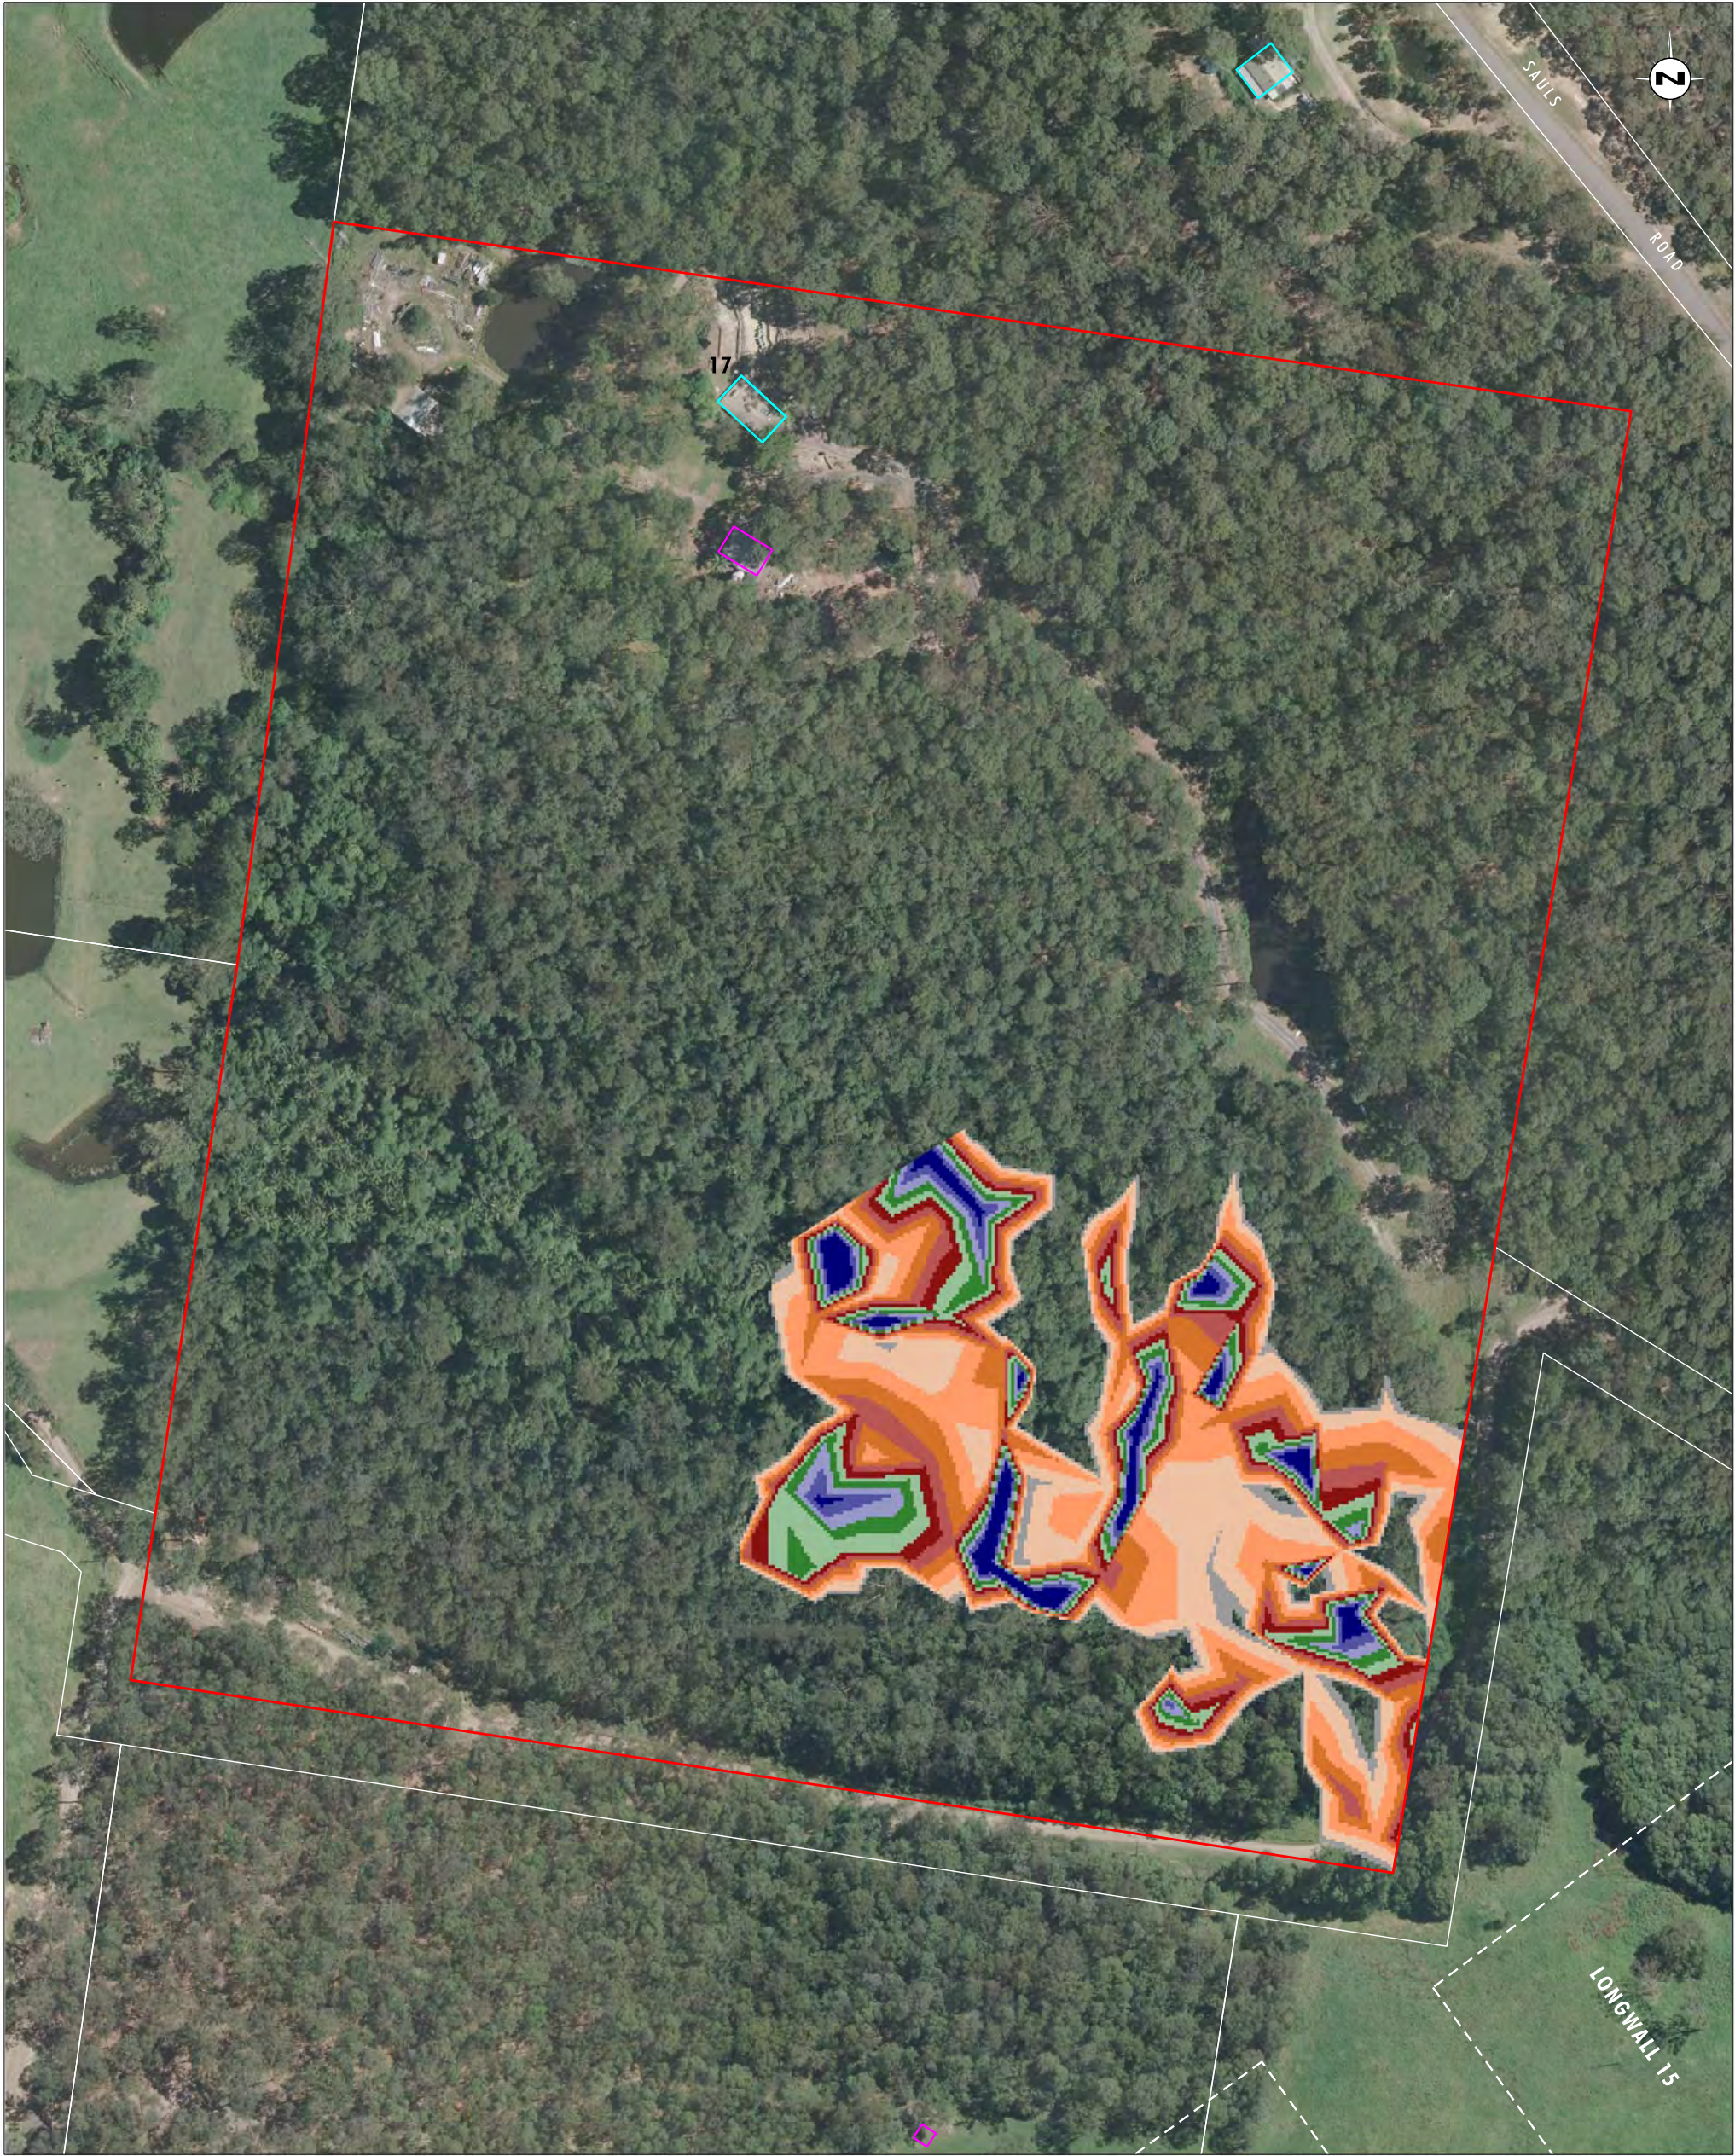


Image Source: Centennial Mandalong Pty Ltd (2009) - Aerial Photograph
Data Source: Centennial Mandalong Pty Ltd, LPI - Cadastral Boundaries

Legend		Water Depth (m)	
	Property 17		Range [0.001 : 0.100]
	Longwall Locations		Range [0.100 : 0.300]
	Dwelling		Range [0.300 : 0.500]
	Other Structure		Range [0.500 : 0.700]
	Cadastral Boundary		Range [0.700 : 0.900]
			Range [0.900 : 1.100]
			Range [1.100 : 1.300]
			Range [1.300 : 1.500]
			Range [1.500 : 1.700]
			Range [1.700 : 1.900]
			Range [> 1.900]


FIGURE 3
Property 17 - 1 Year ARI Storm Event
Maximum Flood Depth Pre Mining Landform



Image Source: Centennial Mandalong Pty Ltd (2009) - Aerial Photograph
Data Source: Centennial Mandalong Pty Ltd, LPI - Cadastral Boundaries

Legend		Water Depth (m)	
	Property 17		Range [0.001 : 0.100]
	Longwall Locations		Range [0.100 : 0.300]
	Dwelling		Range [0.300 : 0.500]
	Other Structure		Range [0.500 : 0.700]
	Cadastral Boundary		Range [0.700 : 0.900]
			Range [0.900 : 1.100]
			Range [1.100 : 1.300]
			Range [1.300 : 1.500]
			Range [1.500 : 1.700]
			Range [1.700 : 1.900]
			Range [>1.900]

FIGURE 4
Property 17 - 1 Year ARI Storm Event
Maximum Flood Depth Post Mining Landform
(to Longwall 23)

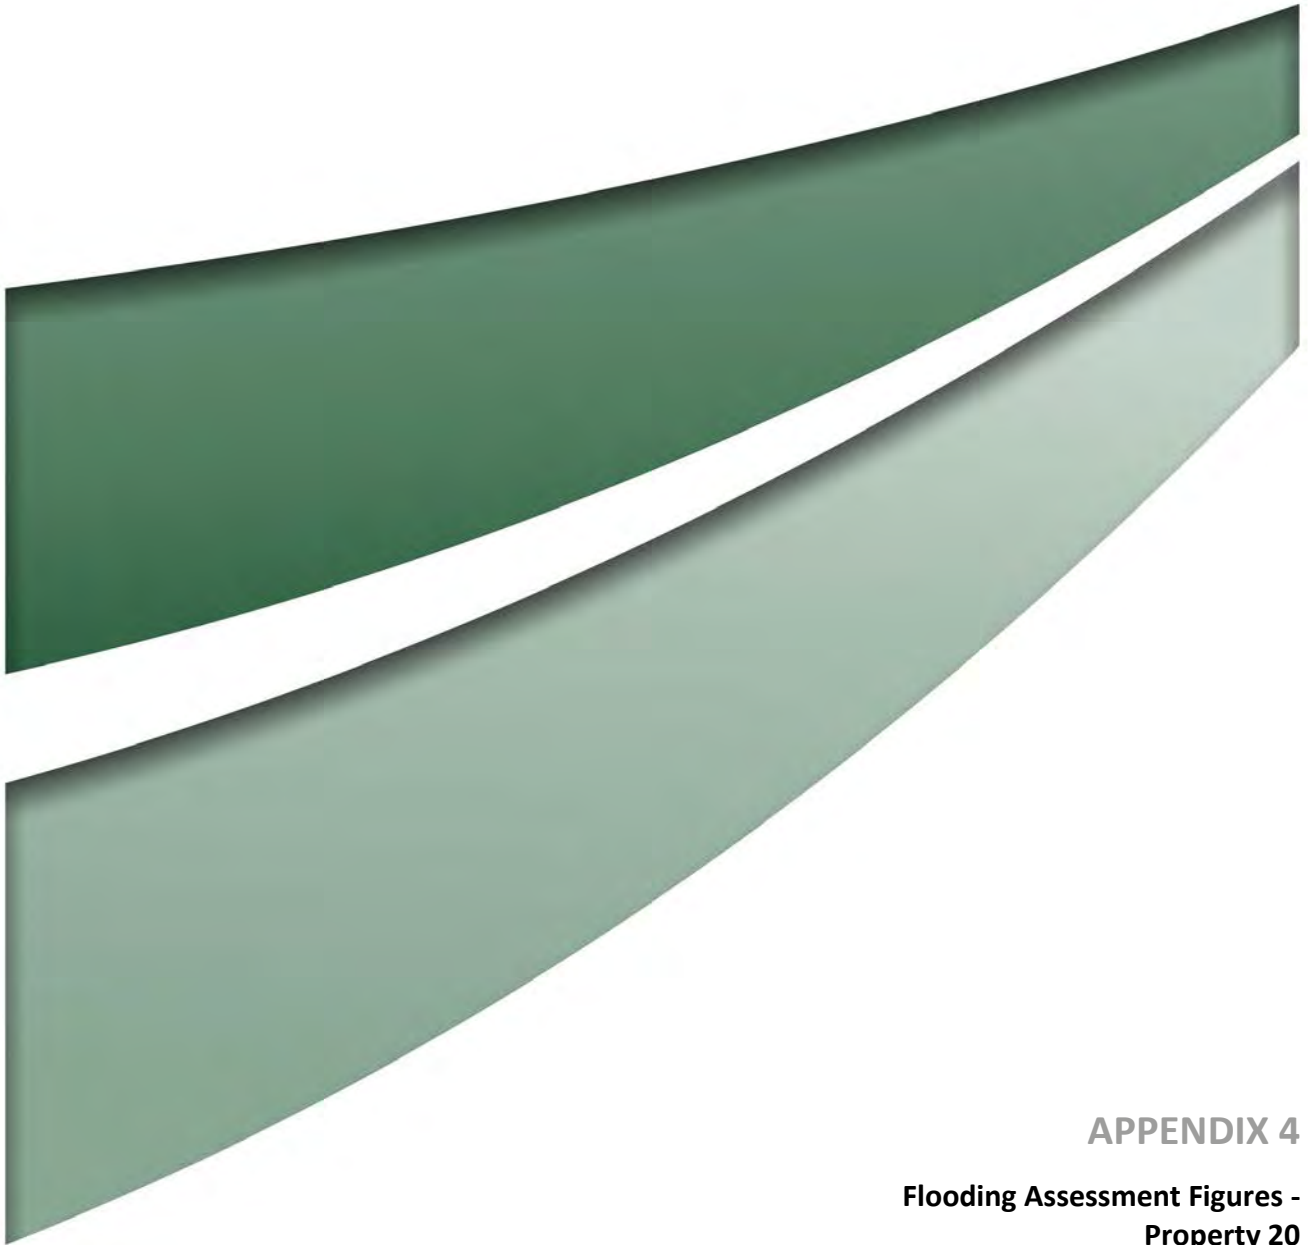

APPENDIX 4

Flooding Assessment Figures -
Property 20

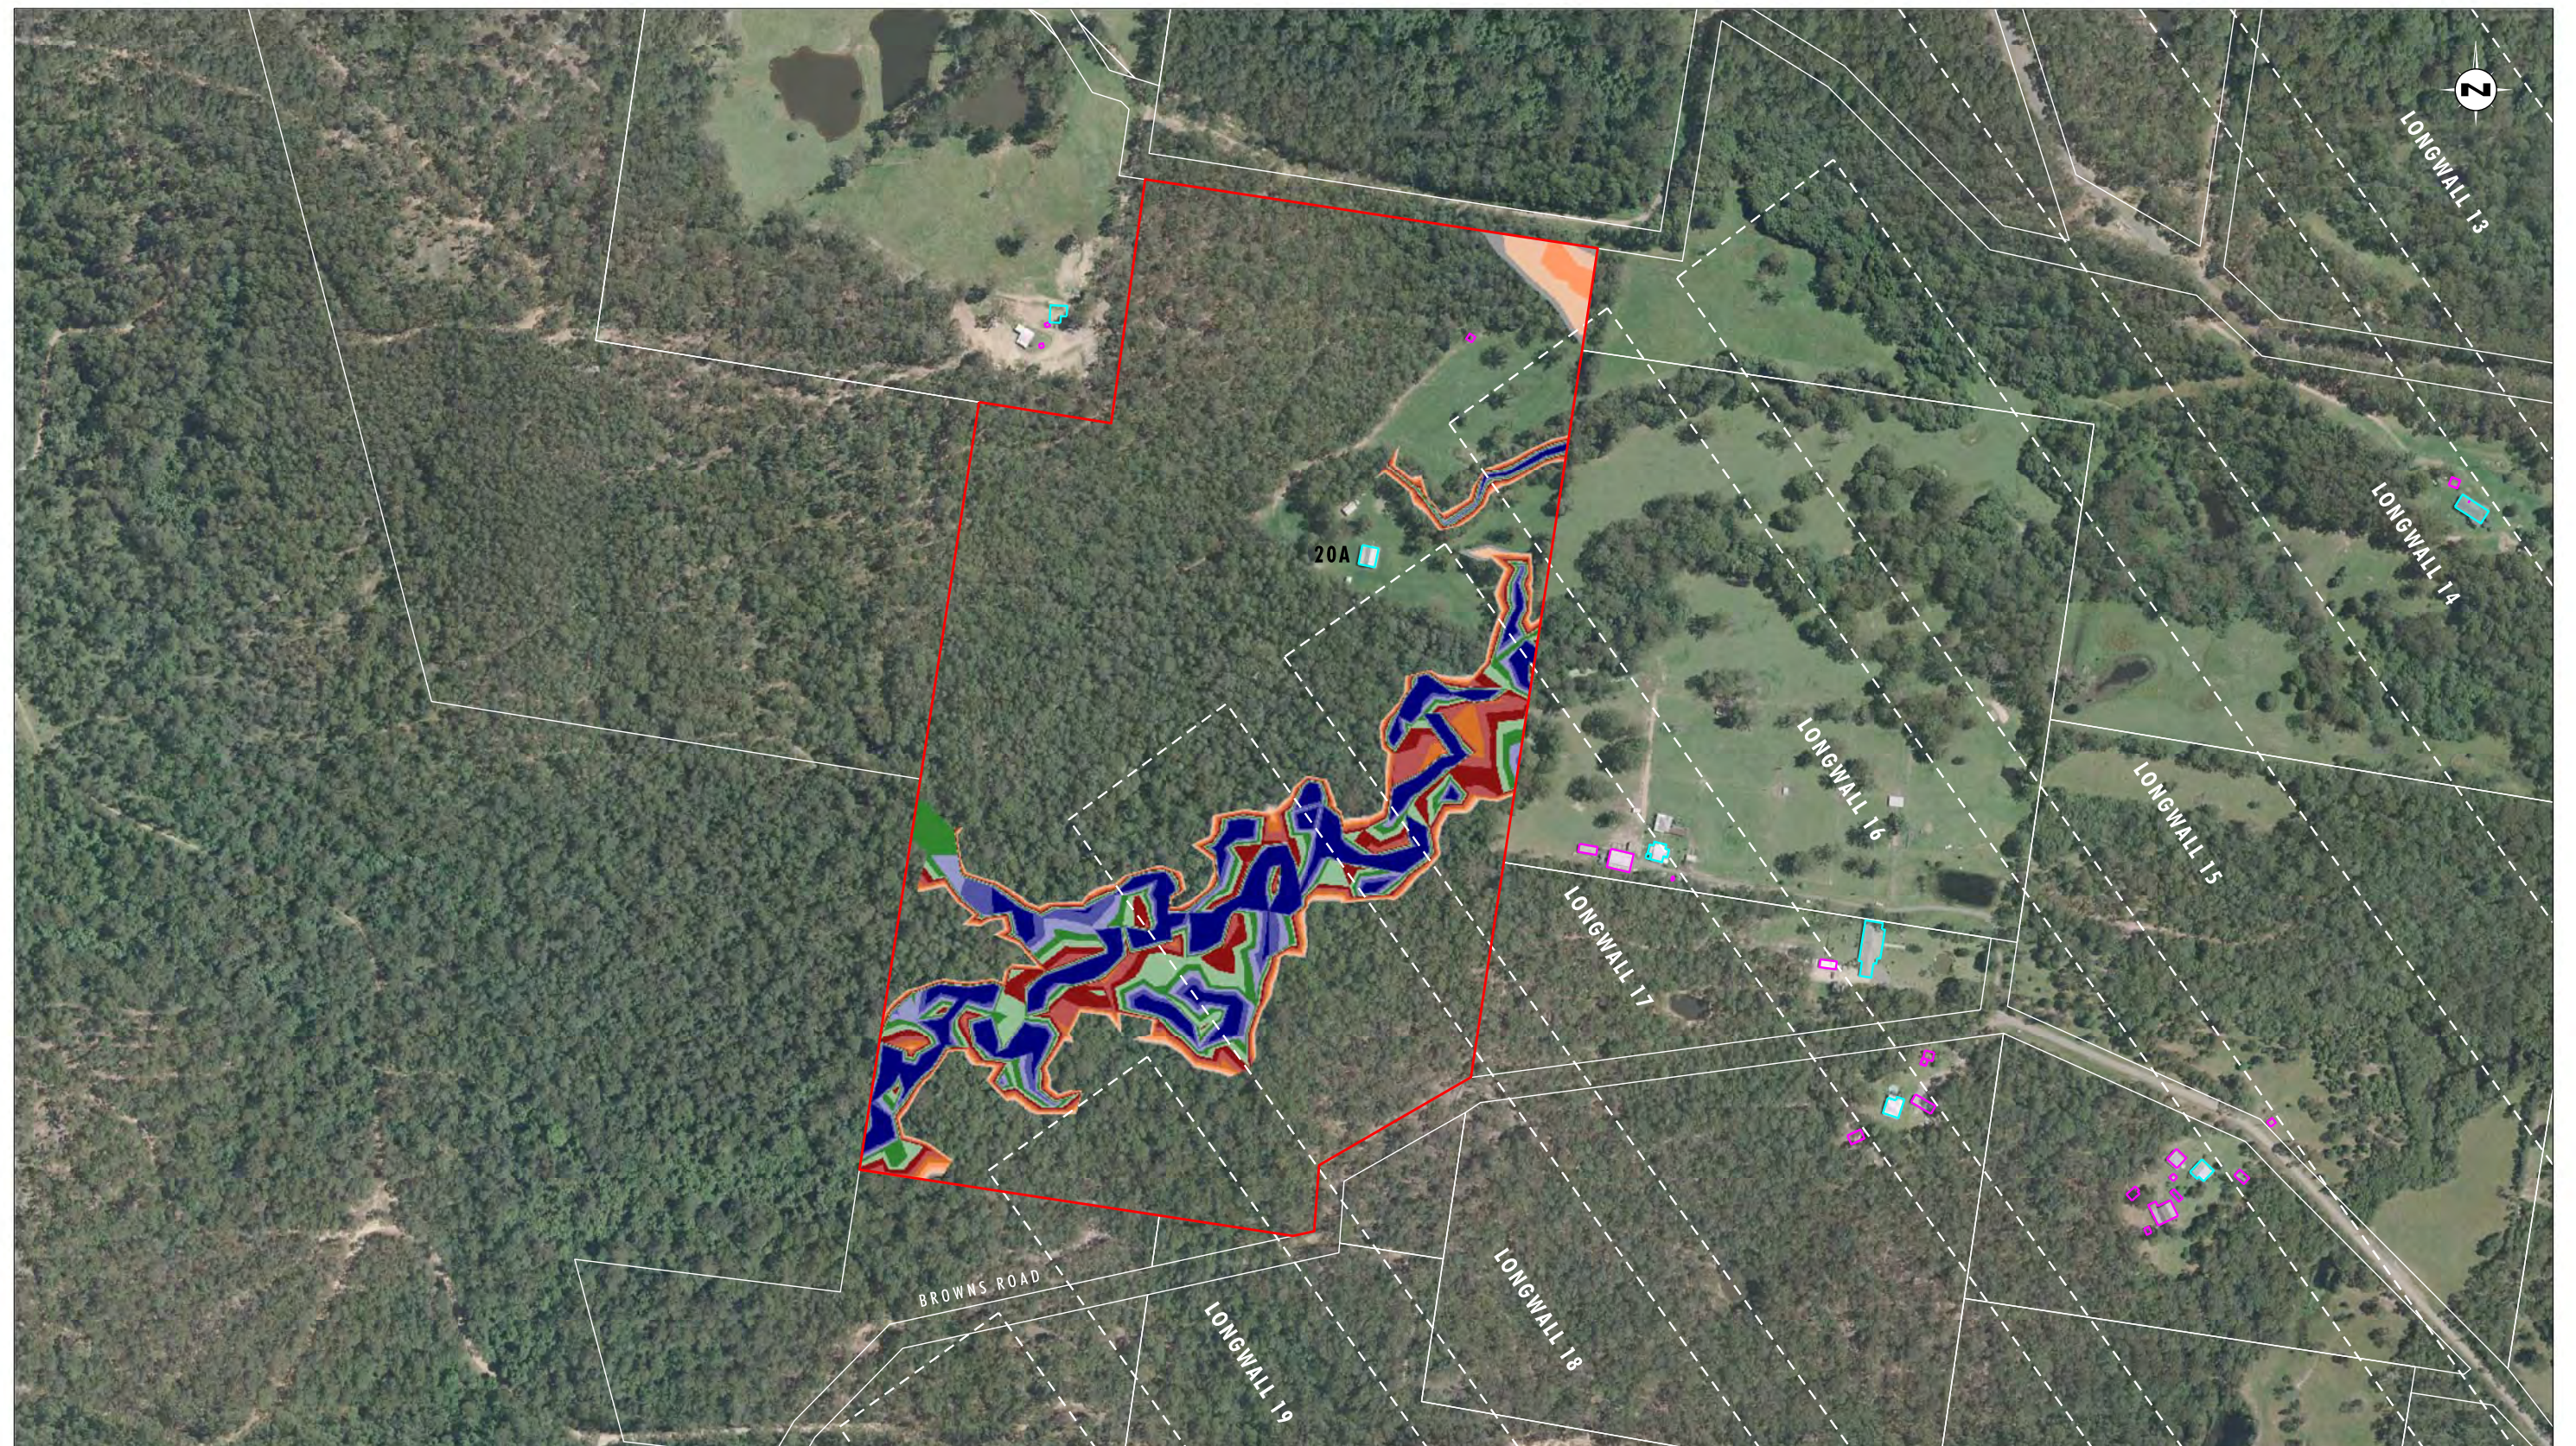


Image Source: Centennial Mandalong Pty Ltd (2009) - Aerial Photograph
Data Source: Centennial Mandalong Pty Ltd, LPI - Cadastral Boundaries

0 100 200 250m
1:5000 (A3)

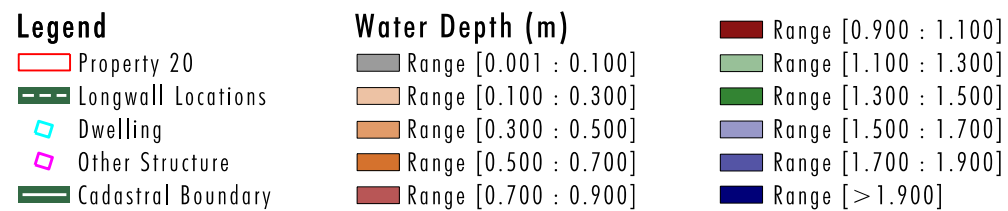


FIGURE 1

Property 20 - 100 year ARI Storm Event:
Maximum Flood Depth Pre Mining Landform

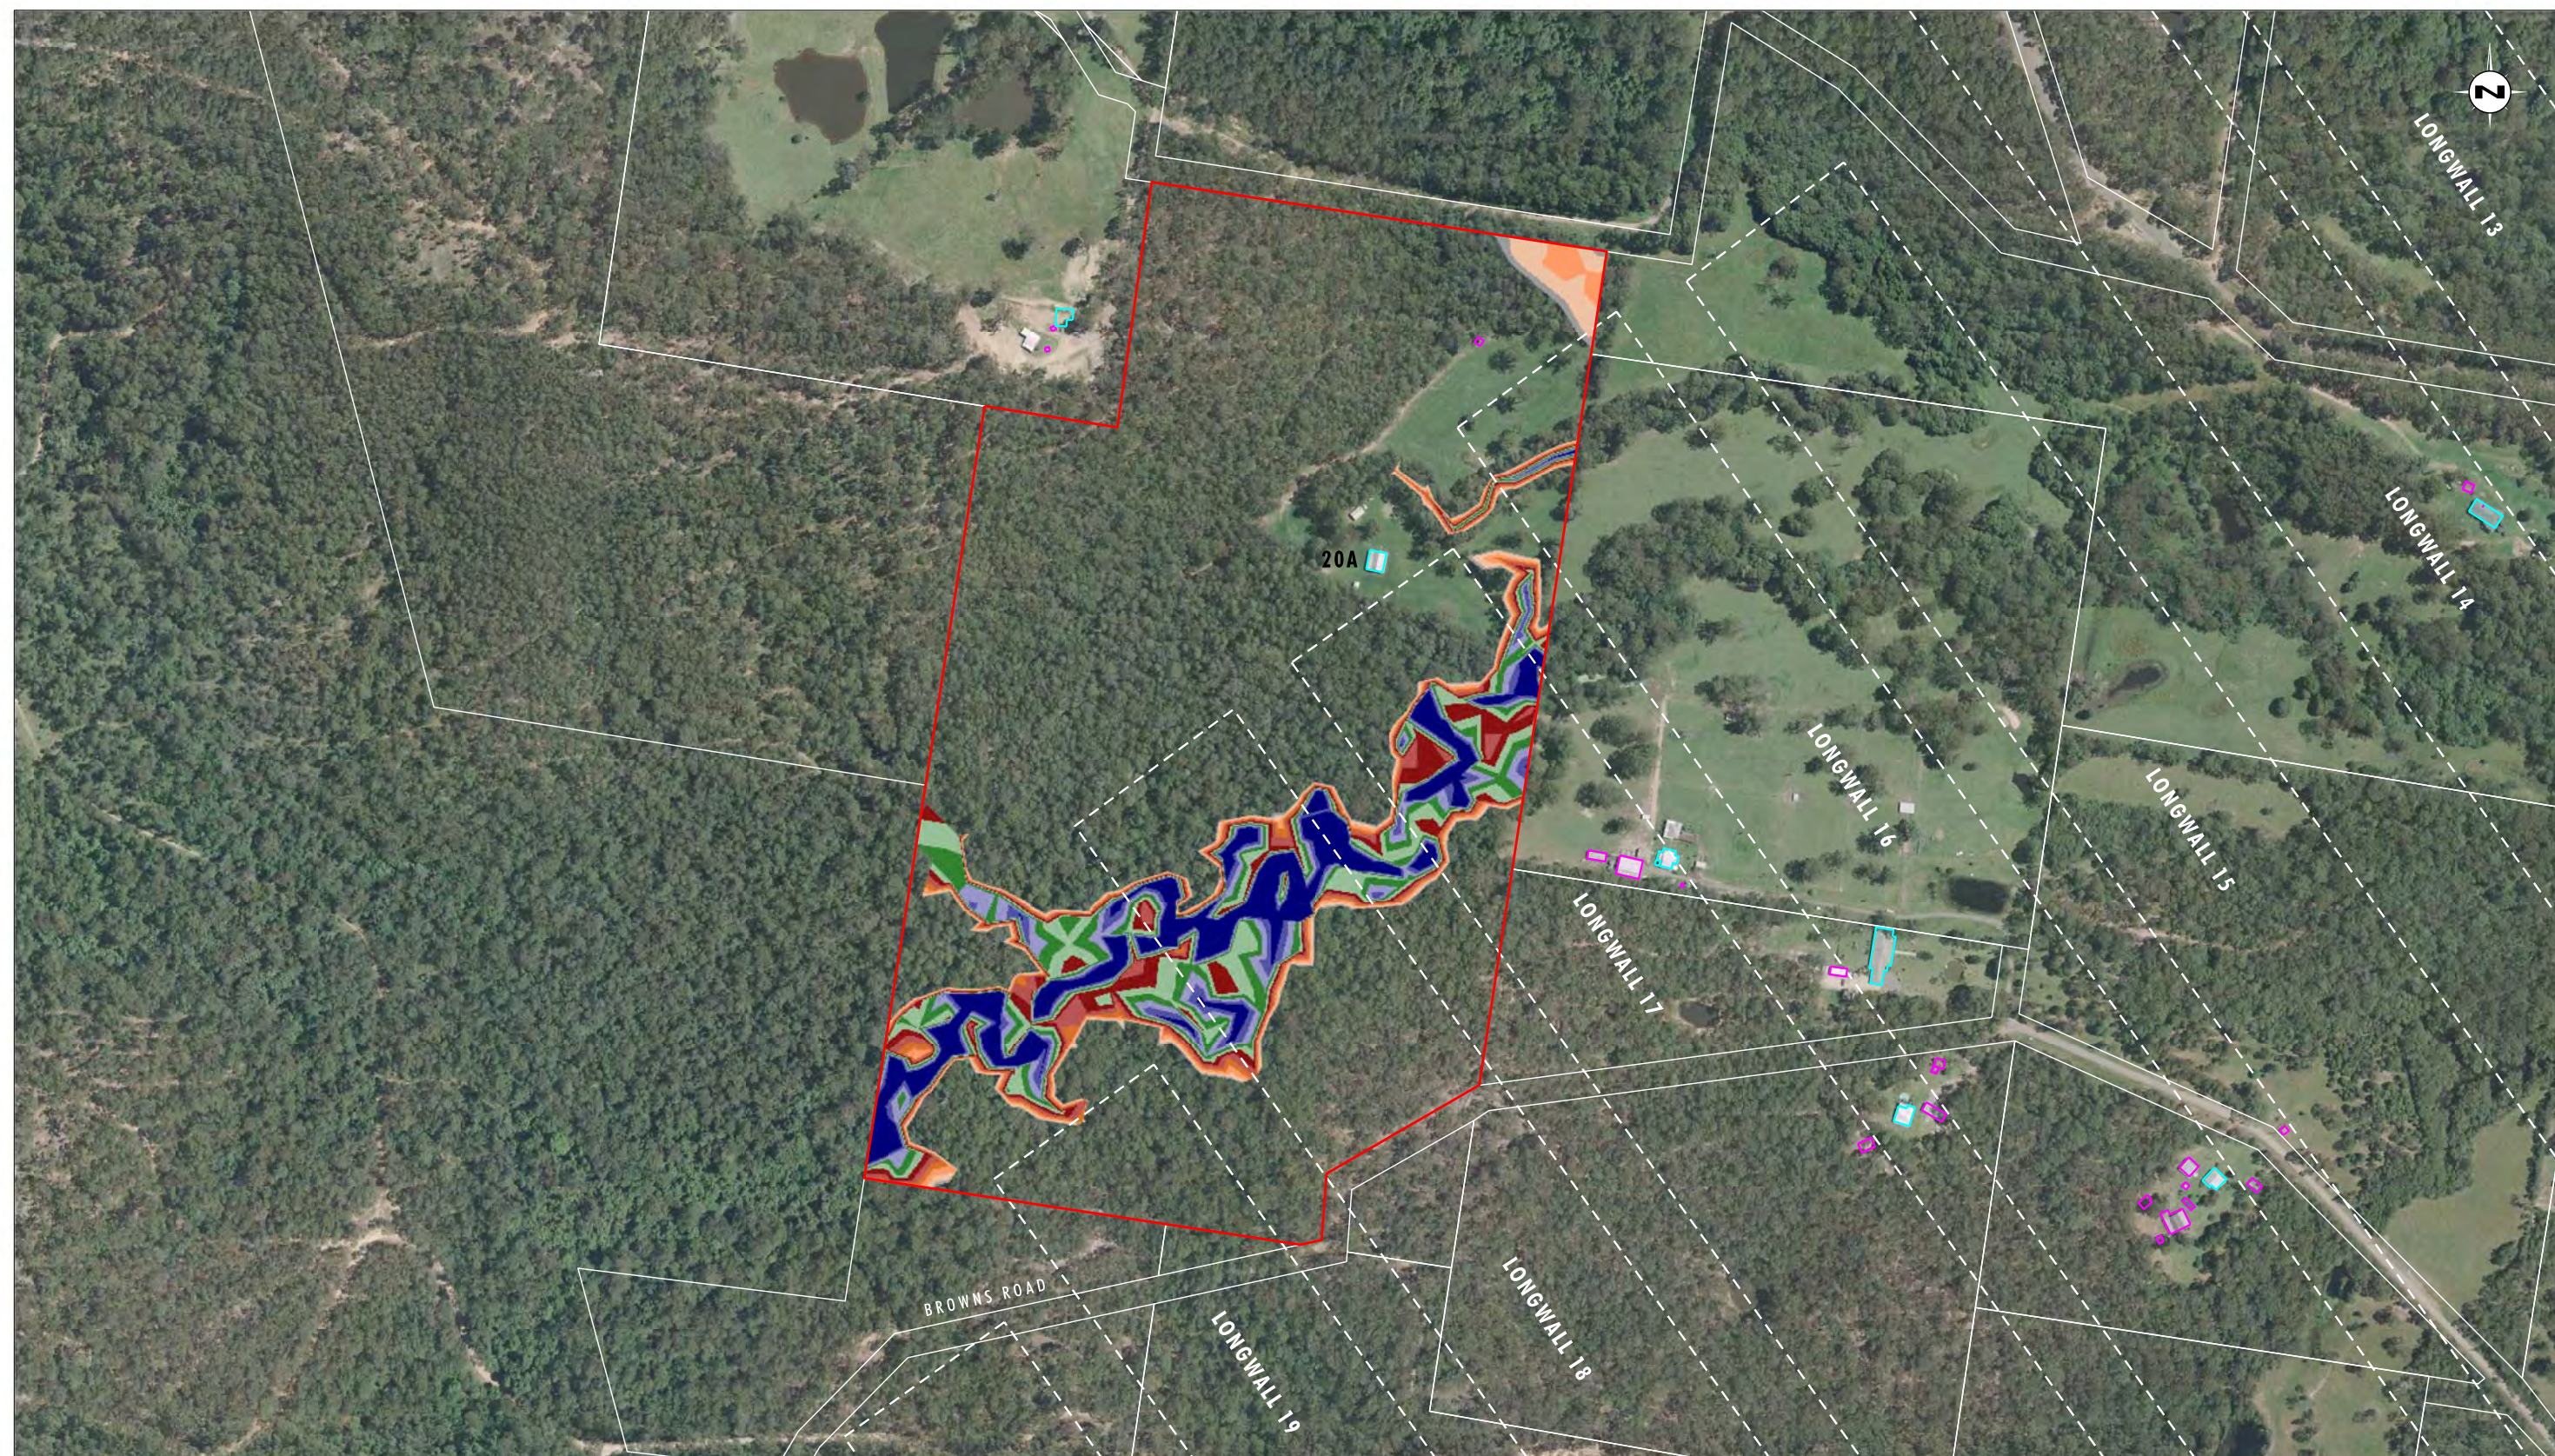


Image Source: Centennial Mandalong Pty Ltd (2009) - Aerial Photograph
Data Source: Centennial Mandalong Pty Ltd, LPI - Cadastral Boundaries

0 100 200 250m
1:5000 (A3)

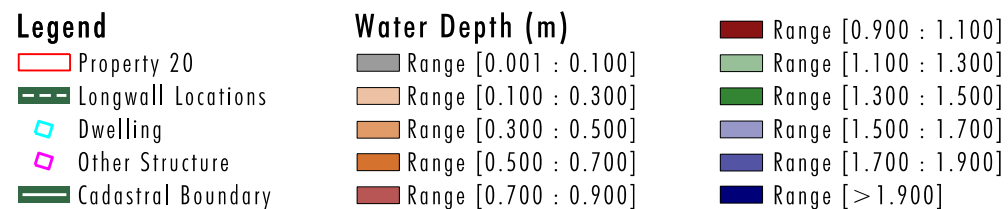


FIGURE 2

Property 20 - 100 year ARI Storm Event:
Maximum Flood Depth Post Mining Landform
(to Longwall 23)



Image Source: Centennial Mandalong Pty Ltd (2009) - Aerial Photograph
 Data Source: Centennial Mandalong Pty Ltd, LPI - Cadastral Boundaries
 Note: Flood Hazard shown for access and dwellings only

Legend	
 Property 20	
 Longwall Locations	
 Dwelling	
 Other Structure	
 Cadastral Boundary	
Hazard Category	
 Low Hazard - Unclassified hazard	
 Low Hazard - Vehicles unstable	
 High Hazard - Wading unsafe	
 High Hazard - Damage to light structures	

FIGURE 3

Property 20 - 100 year ARI Storm Event:
 Maximum Flood Hazard Categories Pre Mining Landform



Image Source: Centennial Mandalong Pty Ltd (2009) - Aerial Photograph
 Data Source: Centennial Mandalong Pty Ltd, LPI - Cadastral Boundaries
 Note: Flood Hazard shown for access and dwellings only

Legend	
	Property 20
	Longwall Locations
	Dwelling
	Other Structure
	Cadastral Boundary
Hazard Category	
	Low Hazard - Unclassified hazard
	Low Hazard - Vehicles unstable
	High Hazard - Wading unsafe
	High Hazard - Damage to light structures

FIGURE 4

Property 20 - 100 year ARI Storm Event:
 Maximum Flood Hazard Categories Post Mining Landform
 (to Longwall 23)

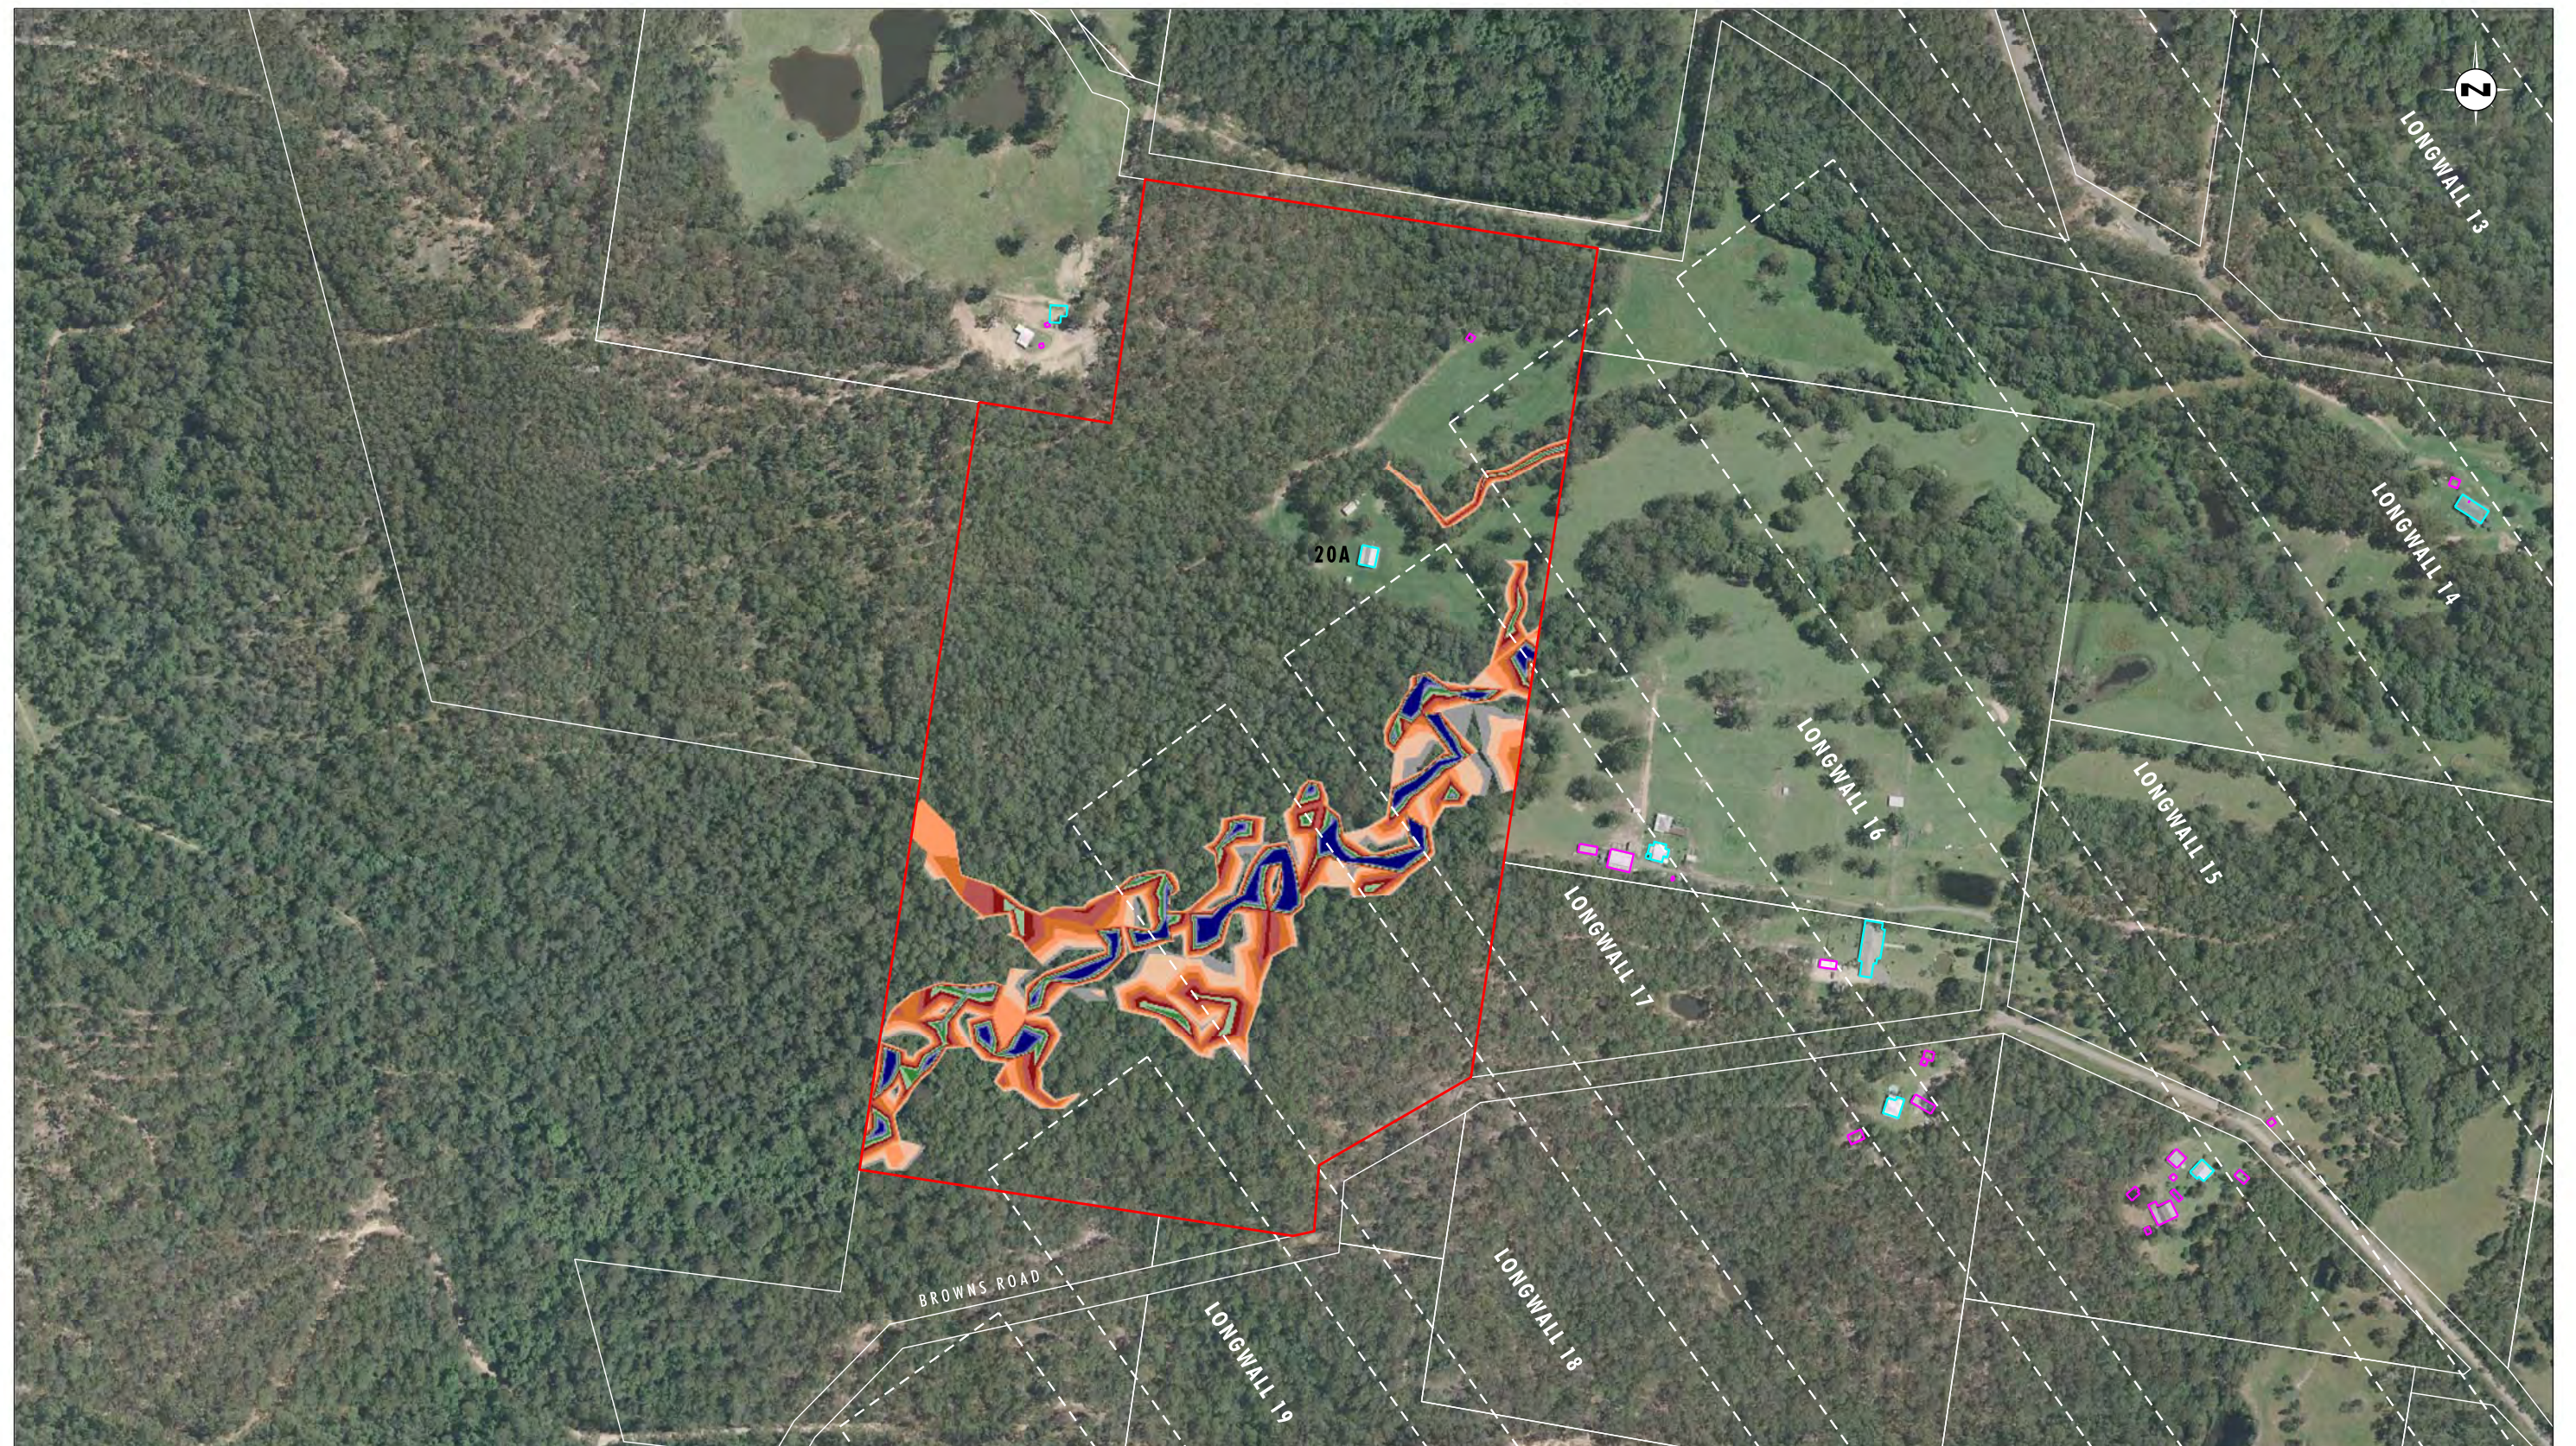


Image Source: Centennial Mandalong Pty Ltd (2009) - Aerial Photograph
Data Source: Centennial Mandalong Pty Ltd, LPI - Cadastral Boundaries

0 100 200 250m
1:5000 (A3)

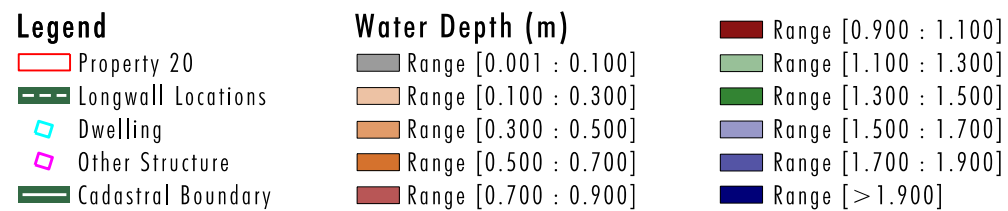


FIGURE 5

Property 20 - 1 year ARI Storm Event:
Maximum Flood Depth Pre Mining Landform

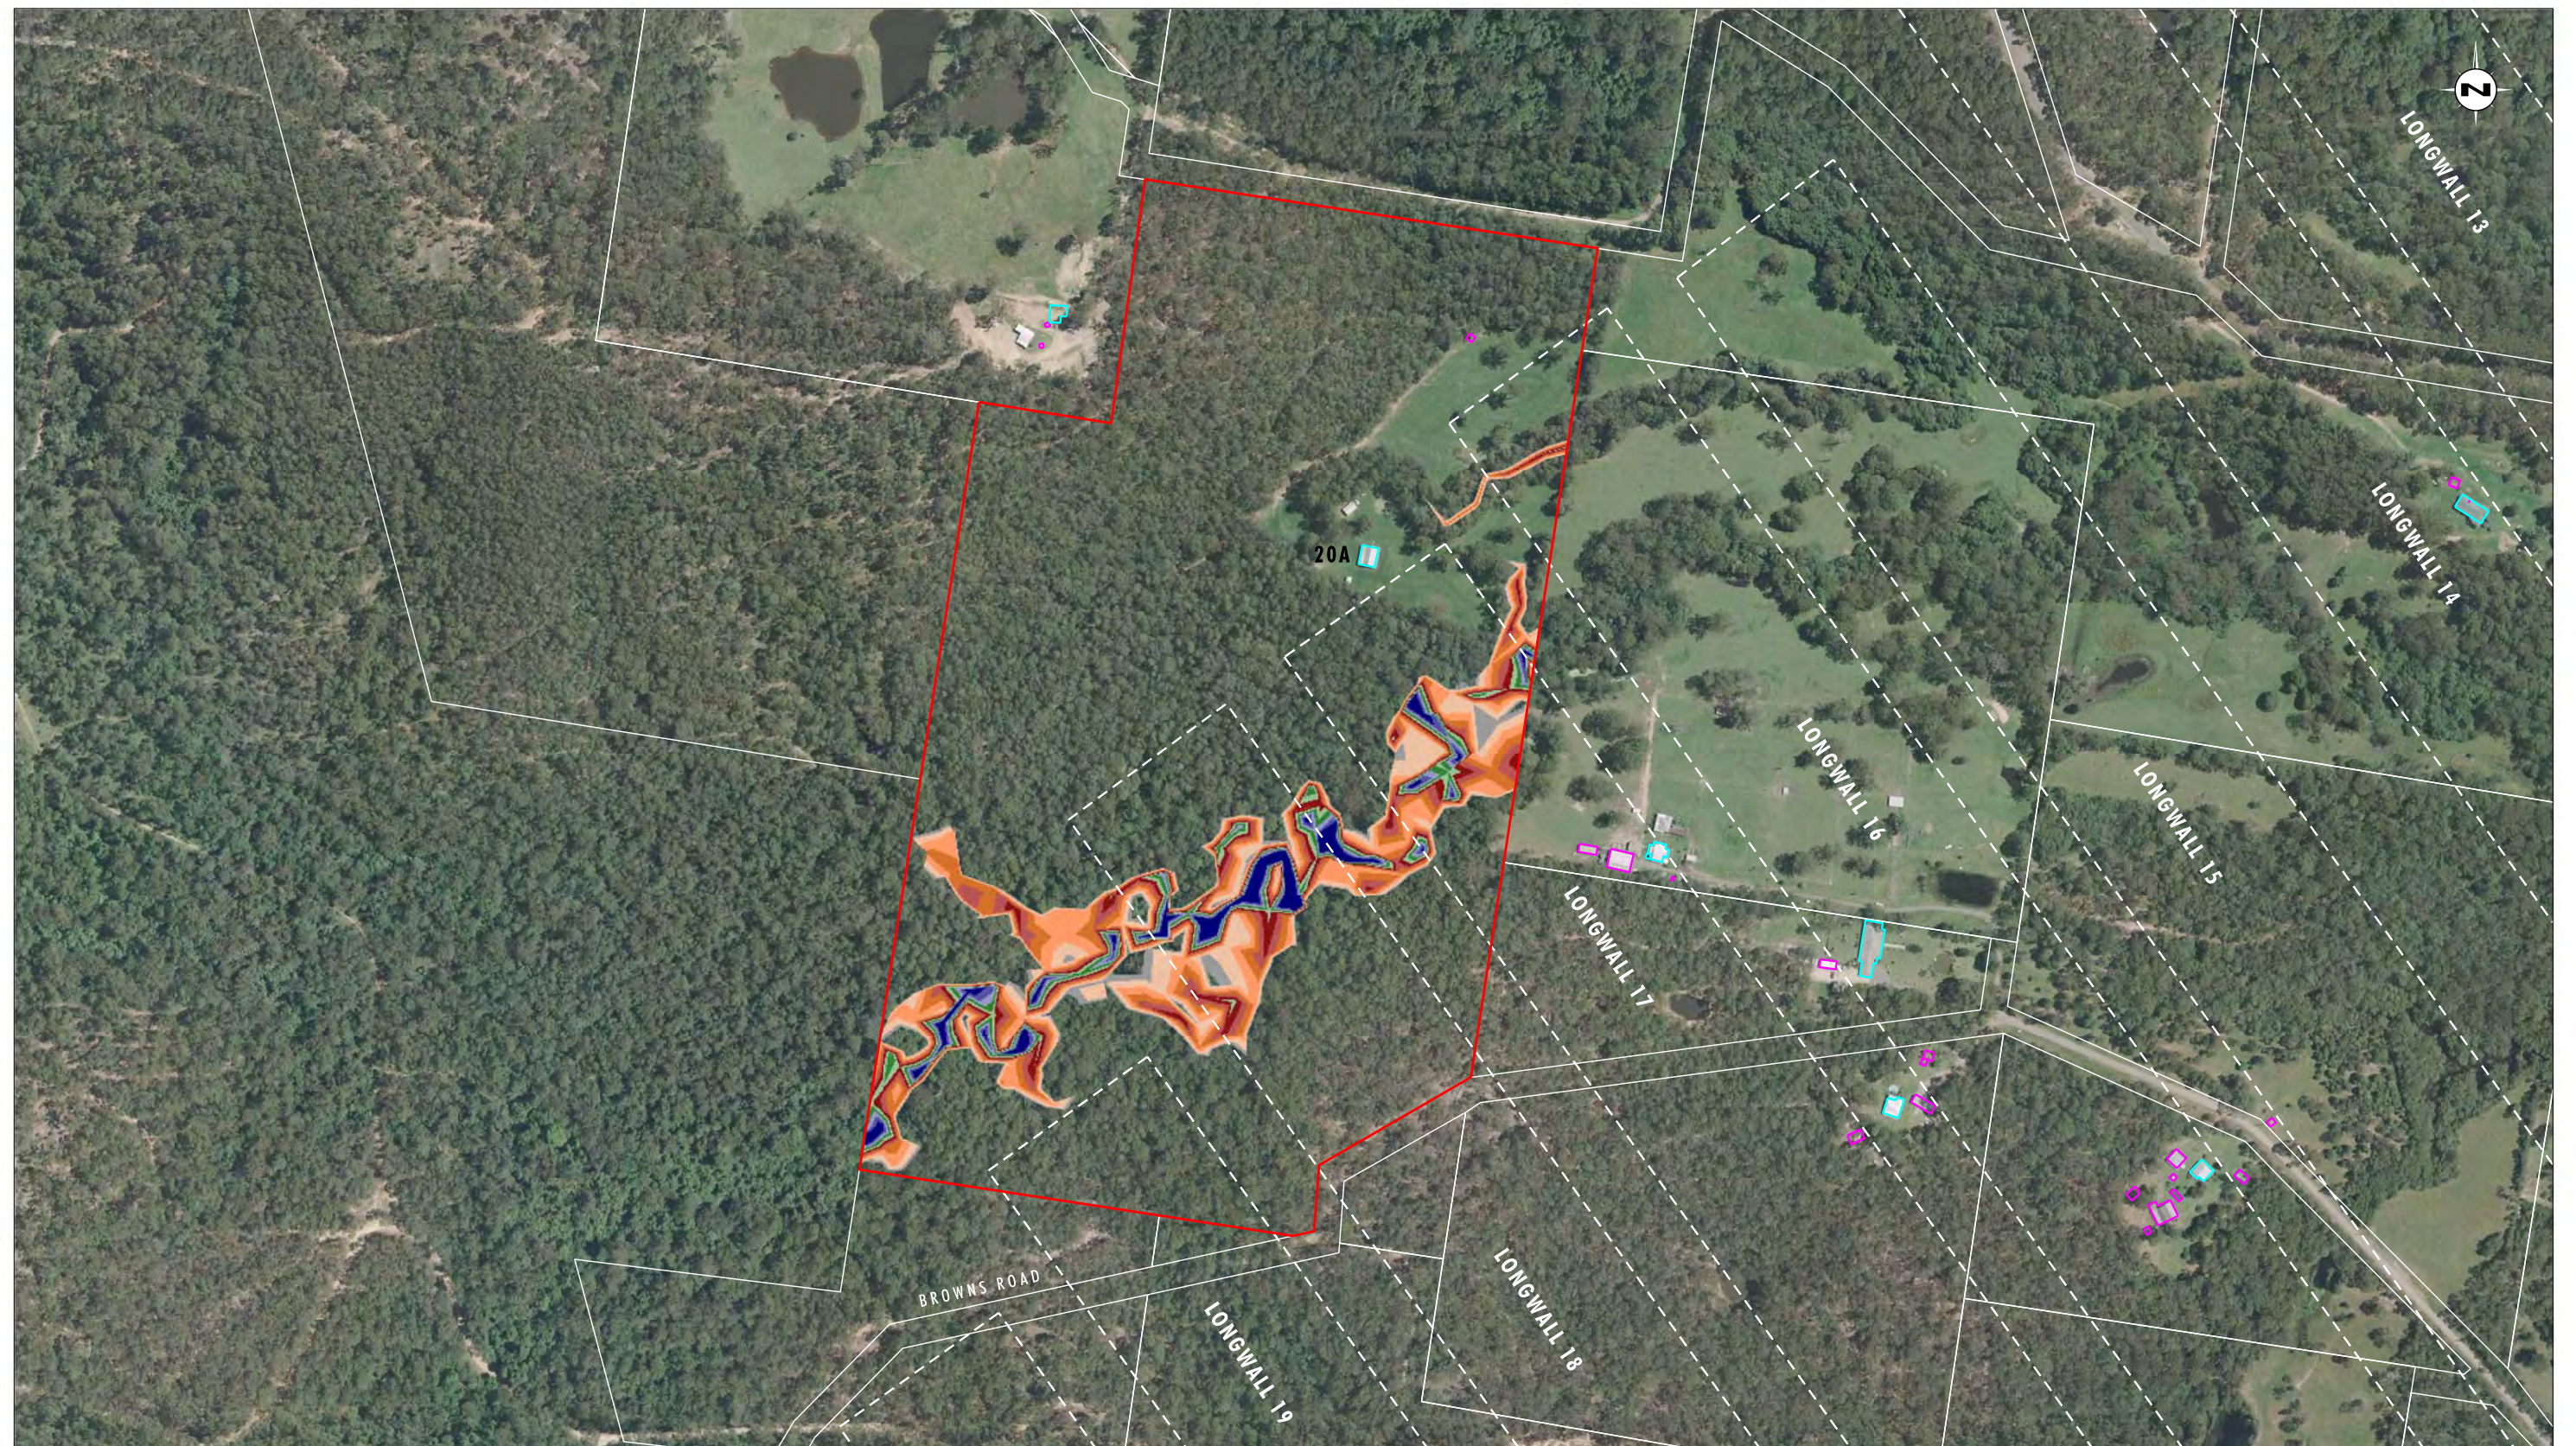


Image Source: Centennial Mandalong Pty Ltd (2009) - Aerial Photograph
Data Source: Centennial Mandalong Pty Ltd, LPI - Cadastral Boundaries

0 100 200 250m
1:5000 (A3)


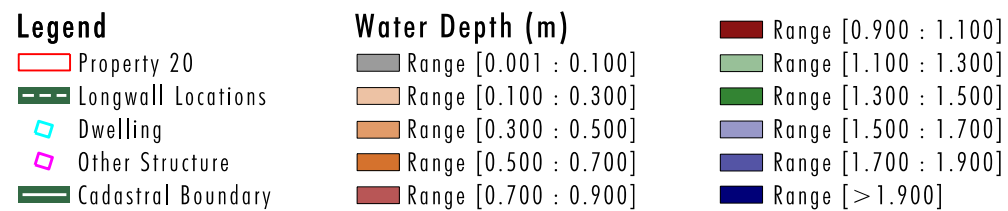


FIGURE 6

Property 20 - 1 year ARI Storm Event:
Maximum Flood Depth Post Mining Landform
(to Longwall 23)

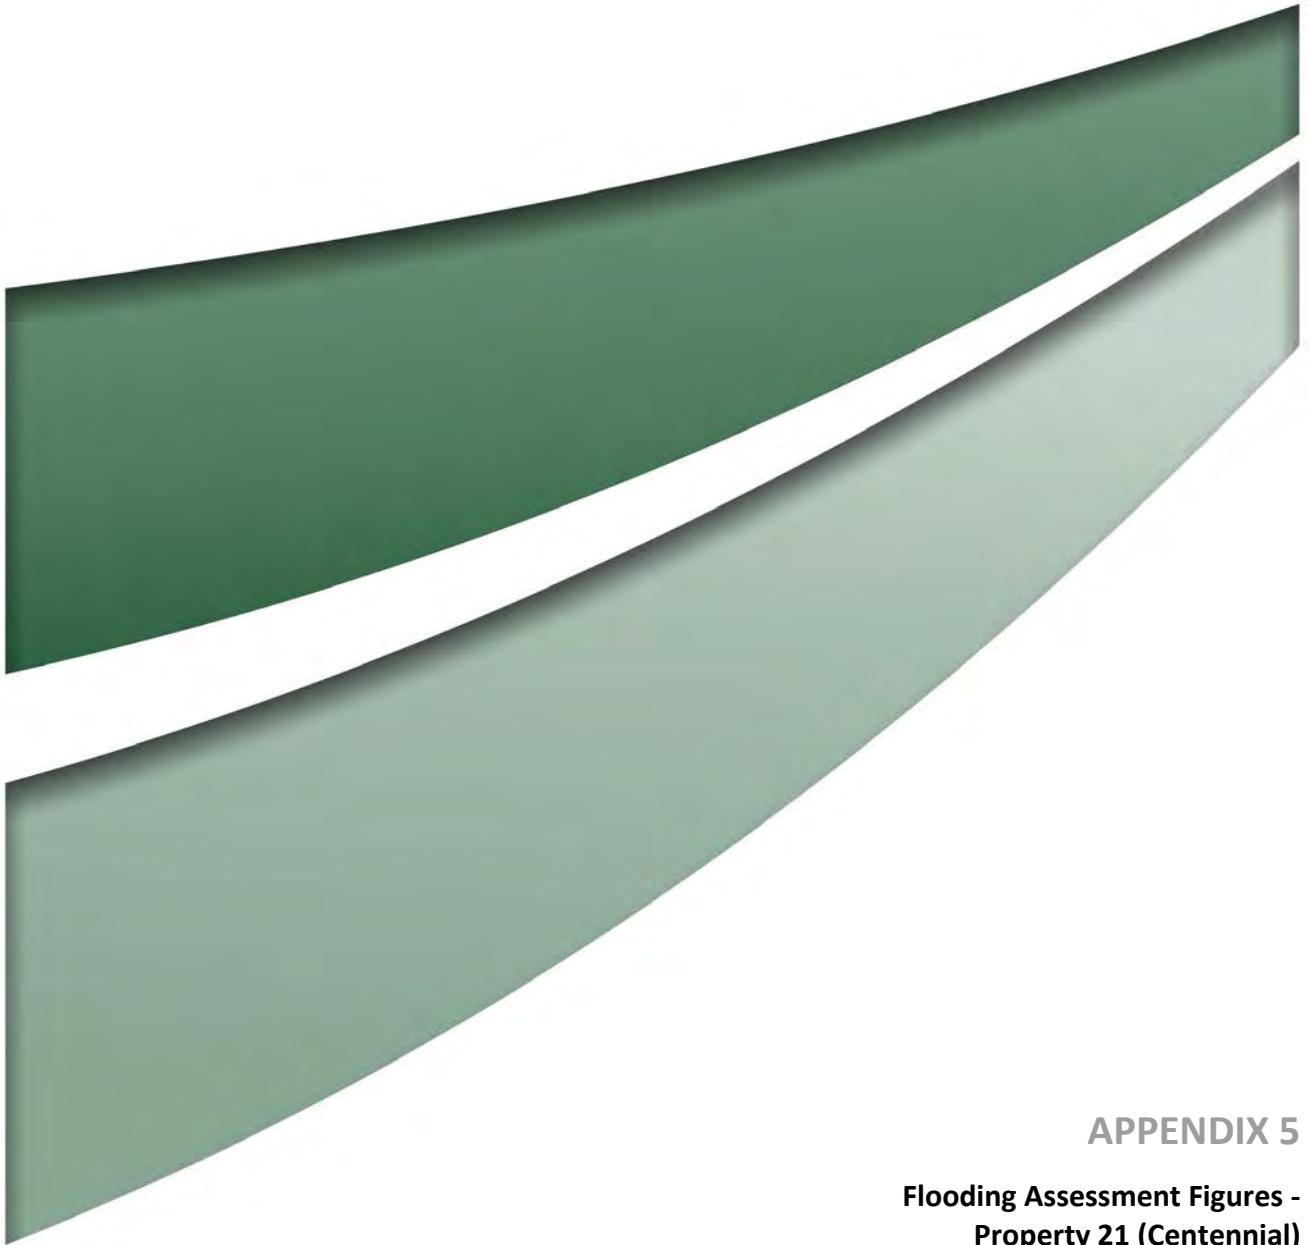

APPENDIX 5

**Flooding Assessment Figures -
Property 21 (Centennial)**

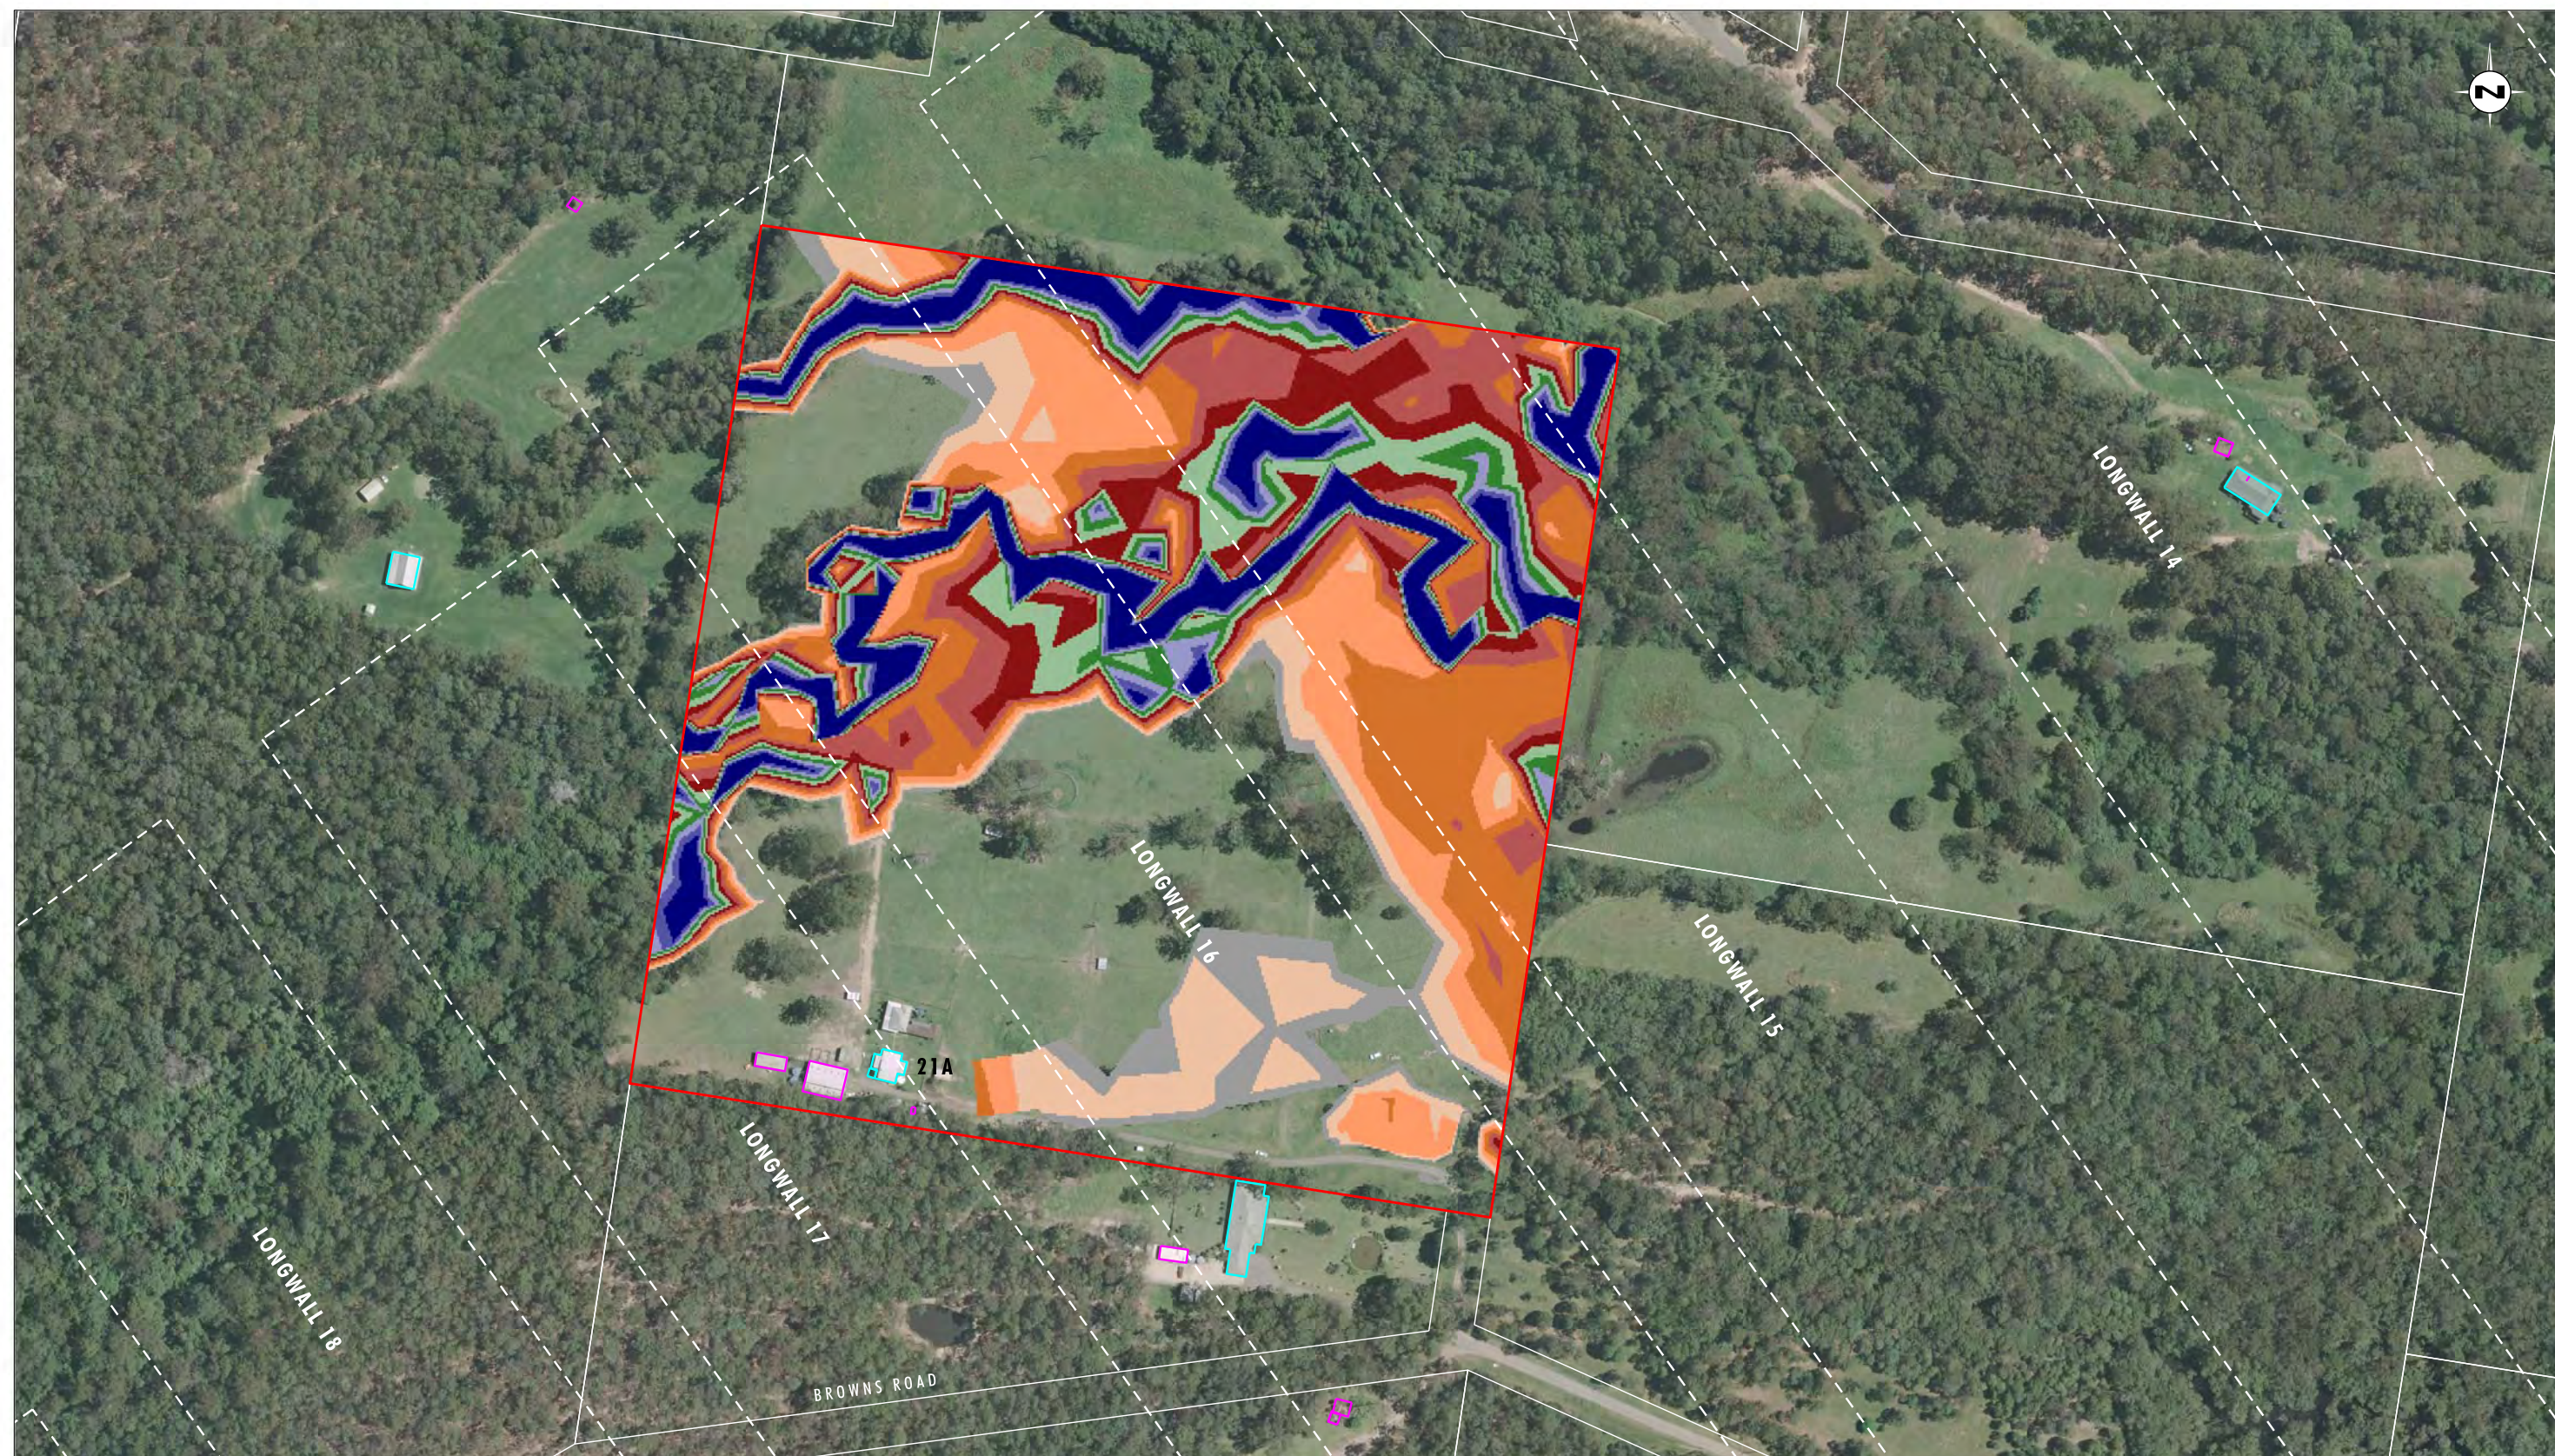


Image Source: Centennial Mandalong Pty Ltd (2009) - Aerial Photograph
Data Source: Centennial Mandalong Pty Ltd, LPI - Cadastral Boundaries

0 50 100 150 m
1:3000 (A3)

Legend

- Property 21
- Longwall Locations
- Dwelling
- Other Structure
- Cadastral Boundary

Water Depth (m)

- | | |
|--|---|
| Range [0.001 : 0.100] | Range [0.900 : 1.100] |
| Range [0.100 : 0.300] | Range [1.100 : 1.300] |
| Range [0.300 : 0.500] | Range [1.300 : 1.500] |
| Range [0.500 : 0.700] | Range [1.500 : 1.700] |
| Range [0.700 : 0.900] | Range [1.700 : 1.900] |
| | Range [> 1.900] |

FIGURE 1

Property 21 - 100 year ARI Storm Event:
Maximum Flood Depth Pre Mining Landform

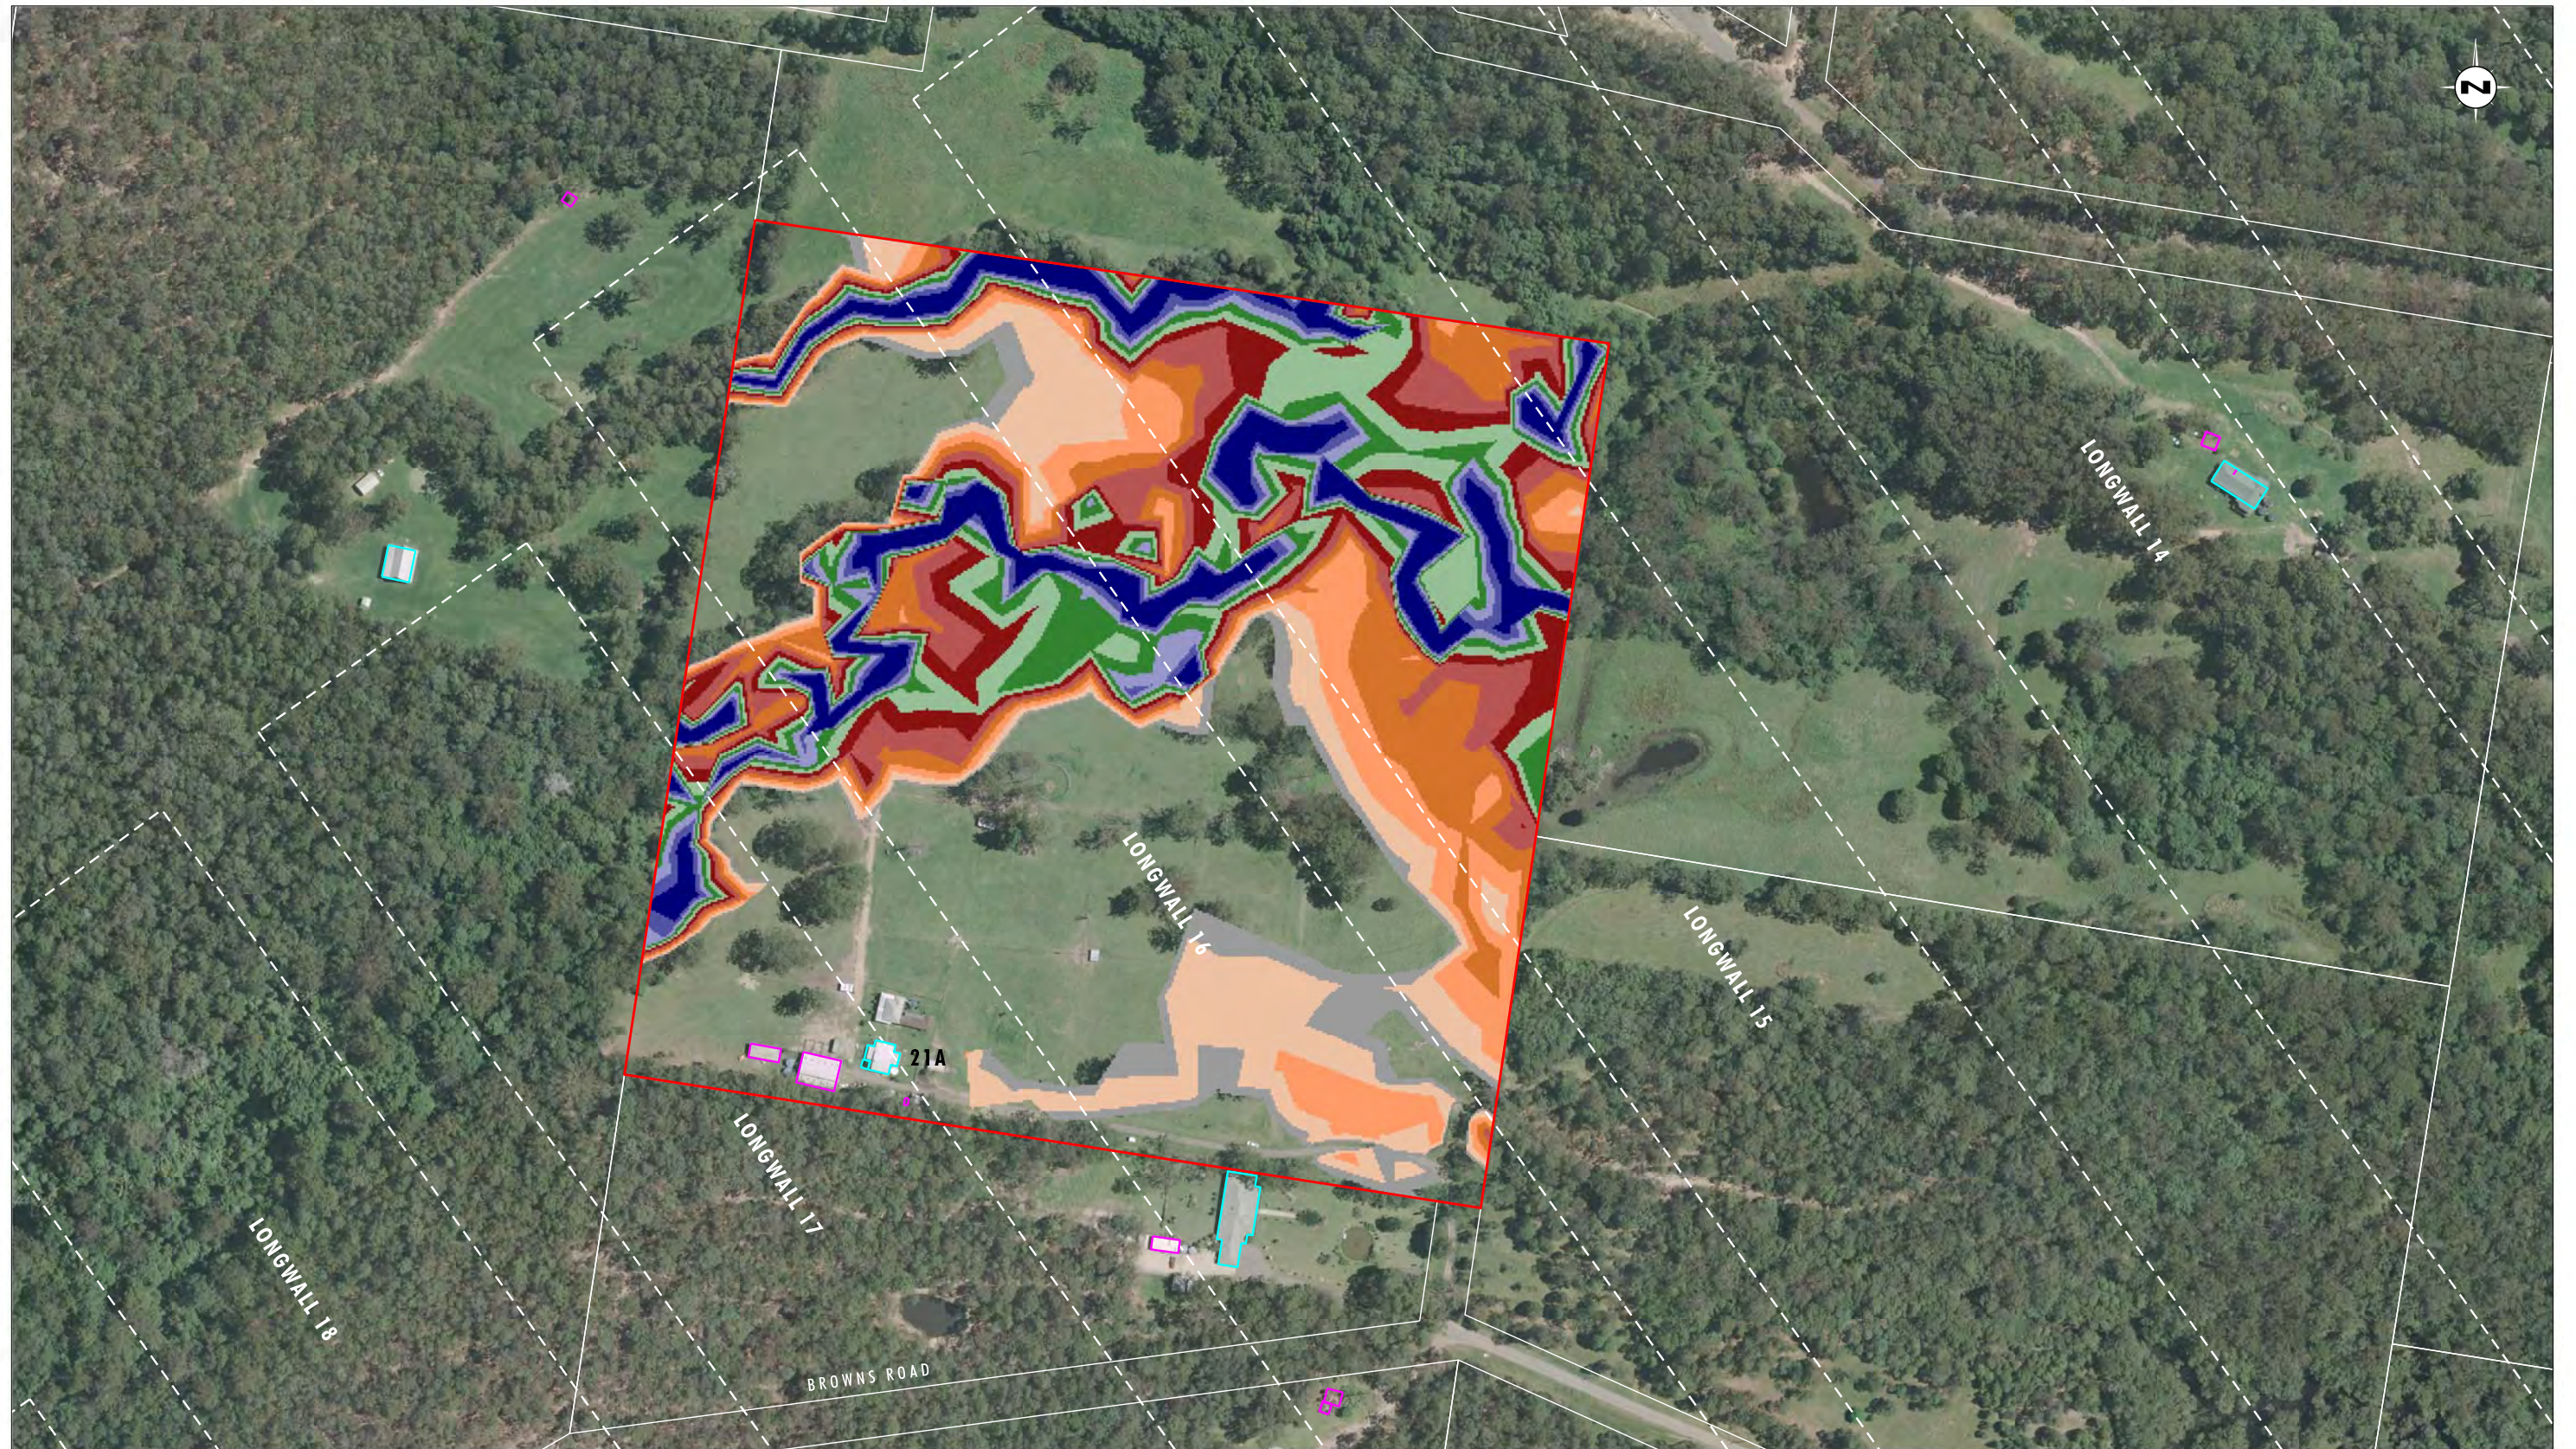


Image Source: Centennial Mandalong Pty Ltd (2009) - Aerial Photograph
Data Source: Centennial Mandalong Pty Ltd, LPI - Cadastral Boundaries

0 50 100 150 m
1:3000 (A3)

Legend

- Property 21
- Longwall Locations
- Dwelling
- Other Structure
- Cadastral Boundary

Water Depth (m)

- | | |
|--|---|
| Range [0.001 : 0.100] | Range [0.900 : 1.100] |
| Range [0.100 : 0.300] | Range [1.100 : 1.300] |
| Range [0.300 : 0.500] | Range [1.300 : 1.500] |
| Range [0.500 : 0.700] | Range [1.500 : 1.700] |
| Range [0.700 : 0.900] | Range [1.700 : 1.900] |
| | Range [> 1.900] |

FIGURE 2

Property 21 - 100 year ARI Storm Event:
Maximum Flood Depth Post Mining Landform
(to Longwall 23)



Image Source: Centennial Mandalong Pty Ltd (2009) - Aerial Photograph
 Data Source: Centennial Mandalong Pty Ltd, LPI - Cadastral Boundaries
 Note: Flood Hazard shown for access and dwellings only

0 50 100 150m
 1:3000 (A3)

- | Legend | |
|--|---|
| Property 21 | Low Hazard - Unclassified hazard |
| Longwall Locations | Low Hazard - Vehicles unstable |
| Dwelling | High Hazard - Wading unsafe |
| Other Structure | High Hazard - Damage to light structures |
| Cadastral Boundary | |

FIGURE 3

Property 21 - 100 year ARI Storm Event:
 Maximum Flood Hazard Categories Pre Mining Landform



Image Source: Centennial Mandalong Pty Ltd (2009) - Aerial Photograph
 Data Source: Centennial Mandalong Pty Ltd, LPI - Cadastral Boundaries
 Note: Flood Hazard shown for access and dwellings only

0 50 100 150 m
 1:3000 (A3)

- | Legend | |
|---|--------------------|
| | Property 21 |
| | Longwall Locations |
| | Dwelling |
| | Other Structure |
| | Cadastral Boundary |
-
- | Hazard Category | |
|---|--|
| | Low Hazard - Unclassified hazard |
| | Low Hazard - Vehicles unstable |
| | High Hazard - Wading unsafe |
| | High Hazard - Damage to light structures |

FIGURE 4

Property 21 - 100 year ARI Storm Event:
 Maximum Flood Hazard Categories Post Mining Landform
 (to Longwall 23)



Image Source: Centennial Mandalong Pty Ltd (2009) - Aerial Photograph
Data Source: Centennial Mandalong Pty Ltd, LPI - Cadastral Boundaries

0 50 100 150 m
1:3000 (A3)

Legend

- Property 21
- Longwall Locations
- Dwelling
- Other Structure
- Cadastral Boundary

Water Depth (m)

- | | |
|-----------------------|-----------------------|
| Range [0.001 : 0.100] | Range [0.900 : 1.100] |
| Range [0.100 : 0.300] | Range [1.100 : 1.300] |
| Range [0.300 : 0.500] | Range [1.300 : 1.500] |
| Range [0.500 : 0.700] | Range [1.500 : 1.700] |
| Range [0.700 : 0.900] | Range [1.700 : 1.900] |
| | Range [> 1.900] |

FIGURE 5

Property 21 - 1 year ARI Storm Event:
Maximum Flood Depth Pre Mining Landform



Image Source: Centennial Mandalong Pty Ltd (2009) - Aerial Photograph
Data Source: Centennial Mandalong Pty Ltd, LPI - Cadastral Boundaries

0 50 100 150m
1:3000 (A3)

Legend


- Property 21
- Longwall Locations
- Dwelling
- Other Structure
- Cadastral Boundary

Water Depth (m)

- | | |
|---|---|
| Range [0.001 : 0.100] | Range [0.900 : 1.100] |
| Range [0.100 : 0.300] | Range [1.100 : 1.300] |
| Range [0.300 : 0.500] | Range [1.300 : 1.500] |
| Range [0.500 : 0.700] | Range [1.500 : 1.700] |
| Range [0.700 : 0.900] | Range [1.700 : 1.900] |
| | Range [> 1.900] |

FIGURE 6

Property 21 - 1 year ARI Storm Event:
Maximum Flood Depth Post Mining Landform
(to Longwall 23)

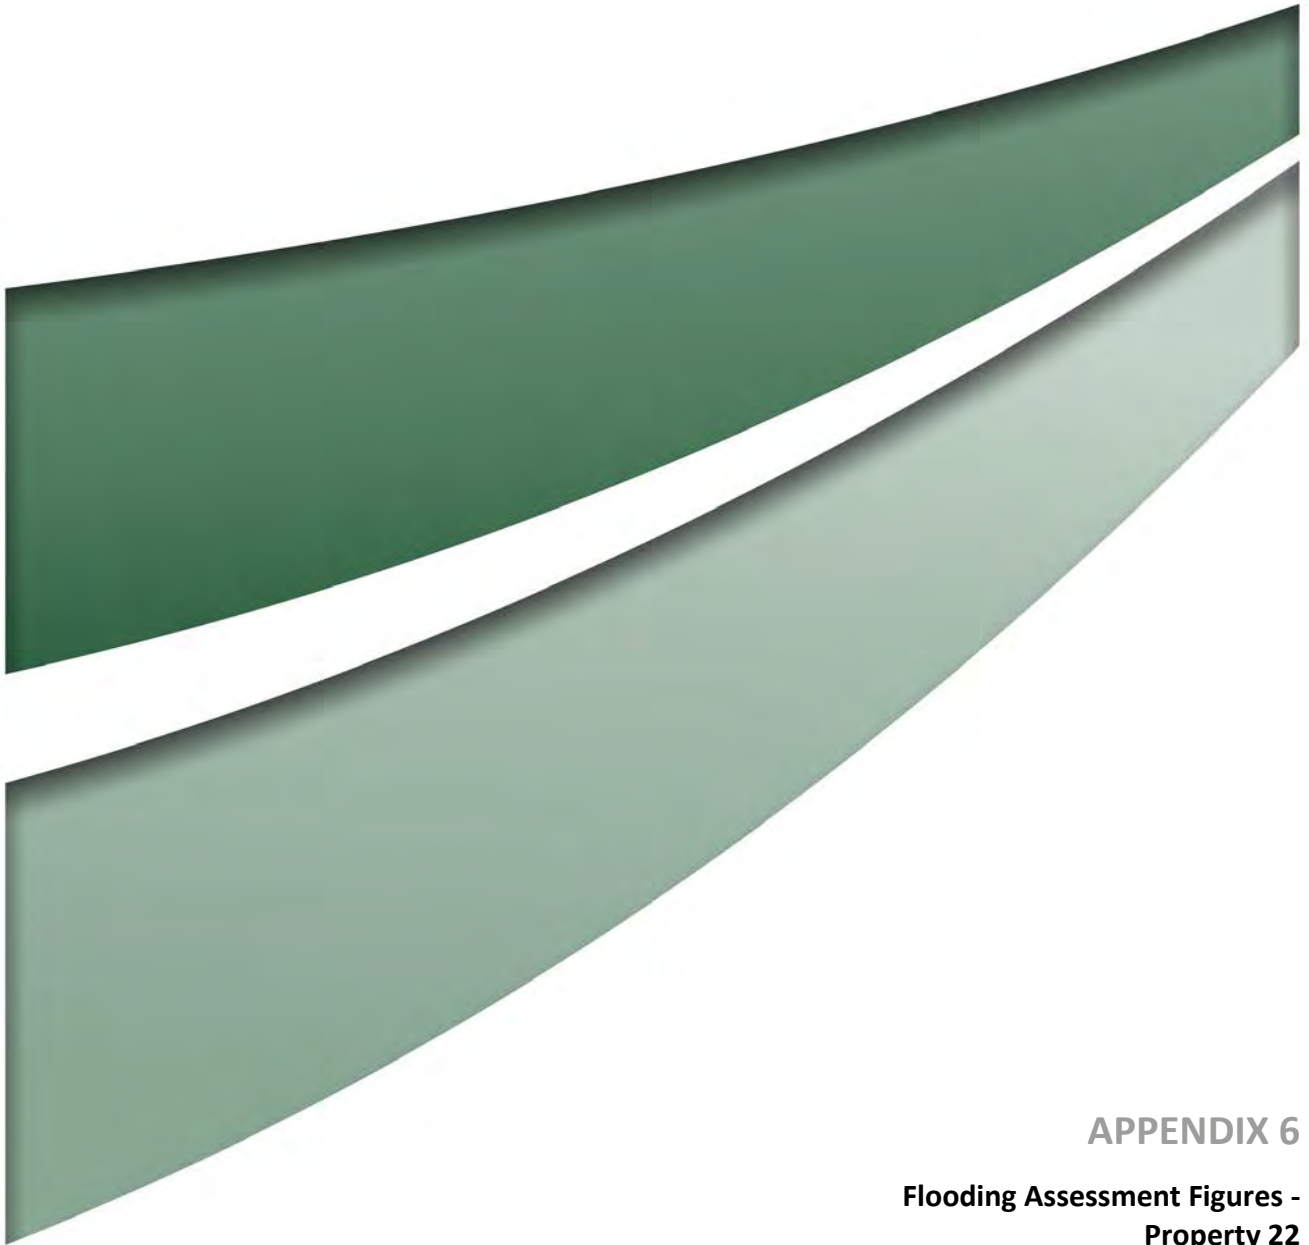

APPENDIX 6

**Flooding Assessment Figures -
Property 22**

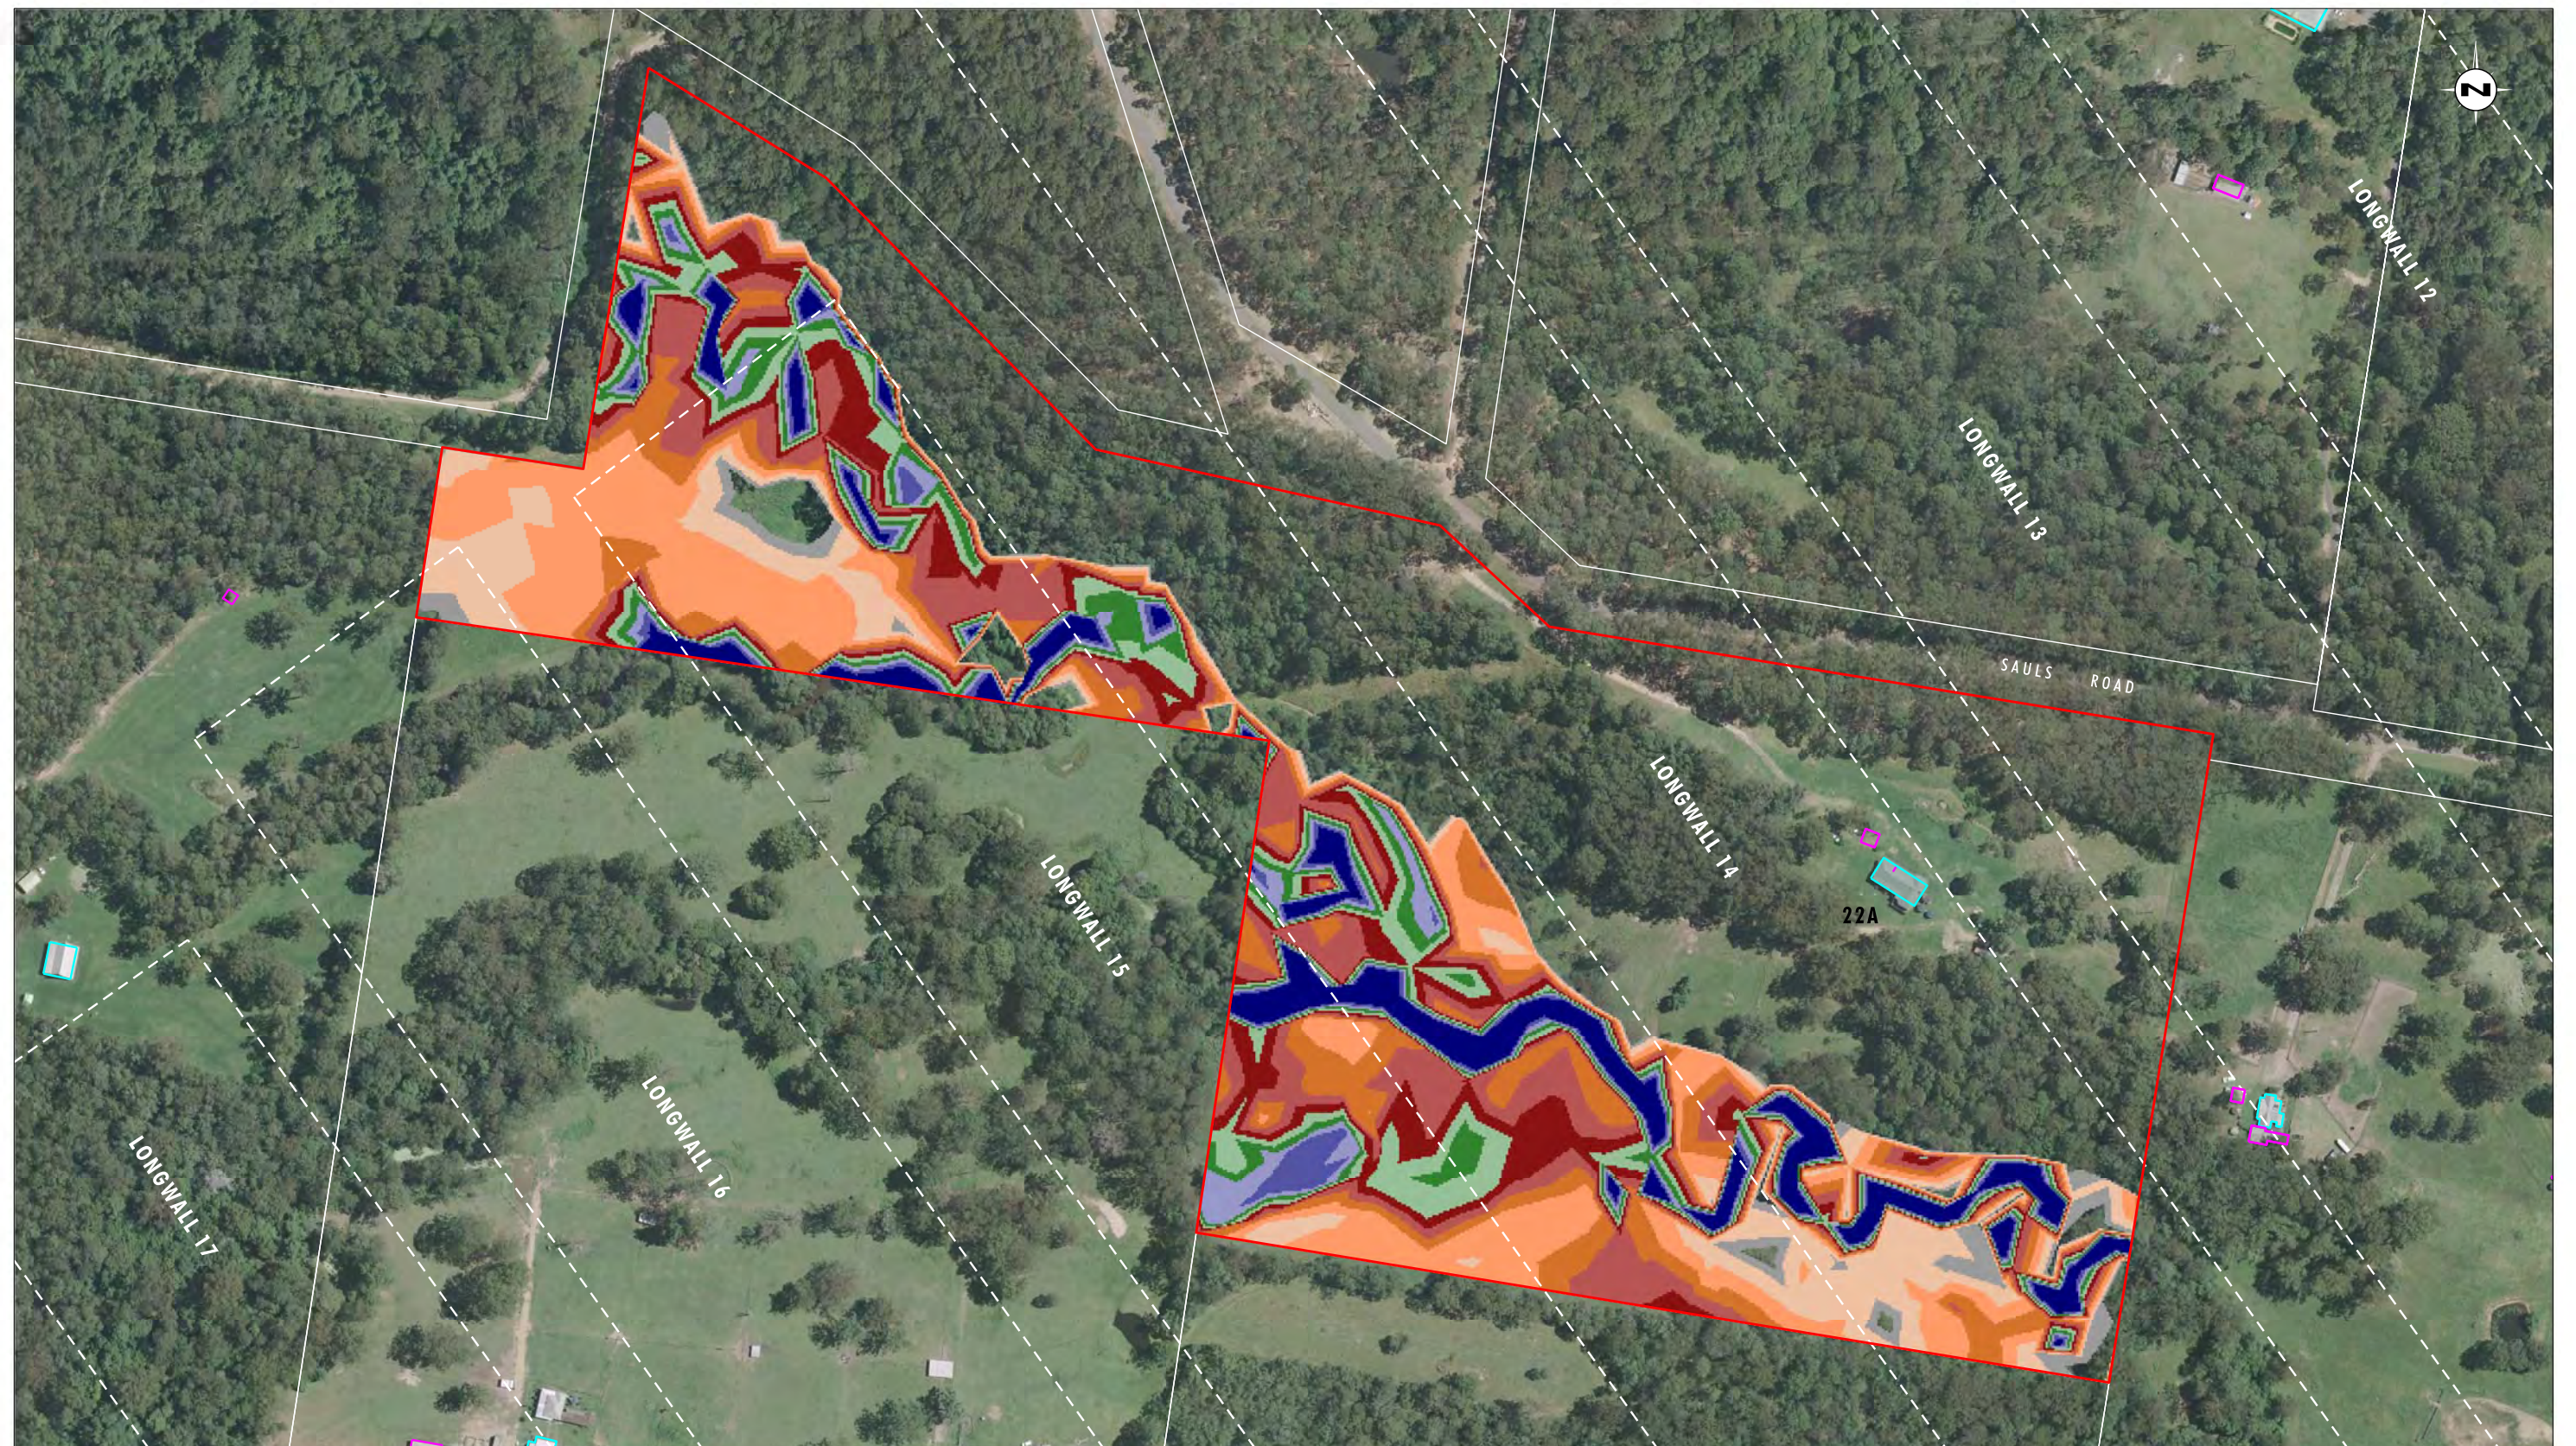


Image Source: Centennial Mandalong Pty Ltd (2009) - Aerial Photograph
Data Source: Centennial Mandalong Pty Ltd, LPI - Cadastral Boundaries

0 50 100 150 m
1:3000 (A3)

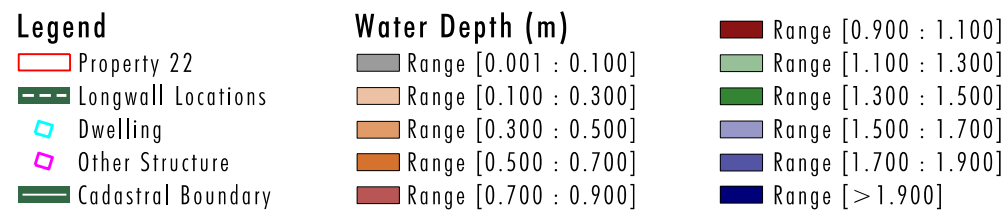


FIGURE 1

Property 22 - 100 year ARI Storm Event:
Maximum Flood Depth Pre Mining Landform

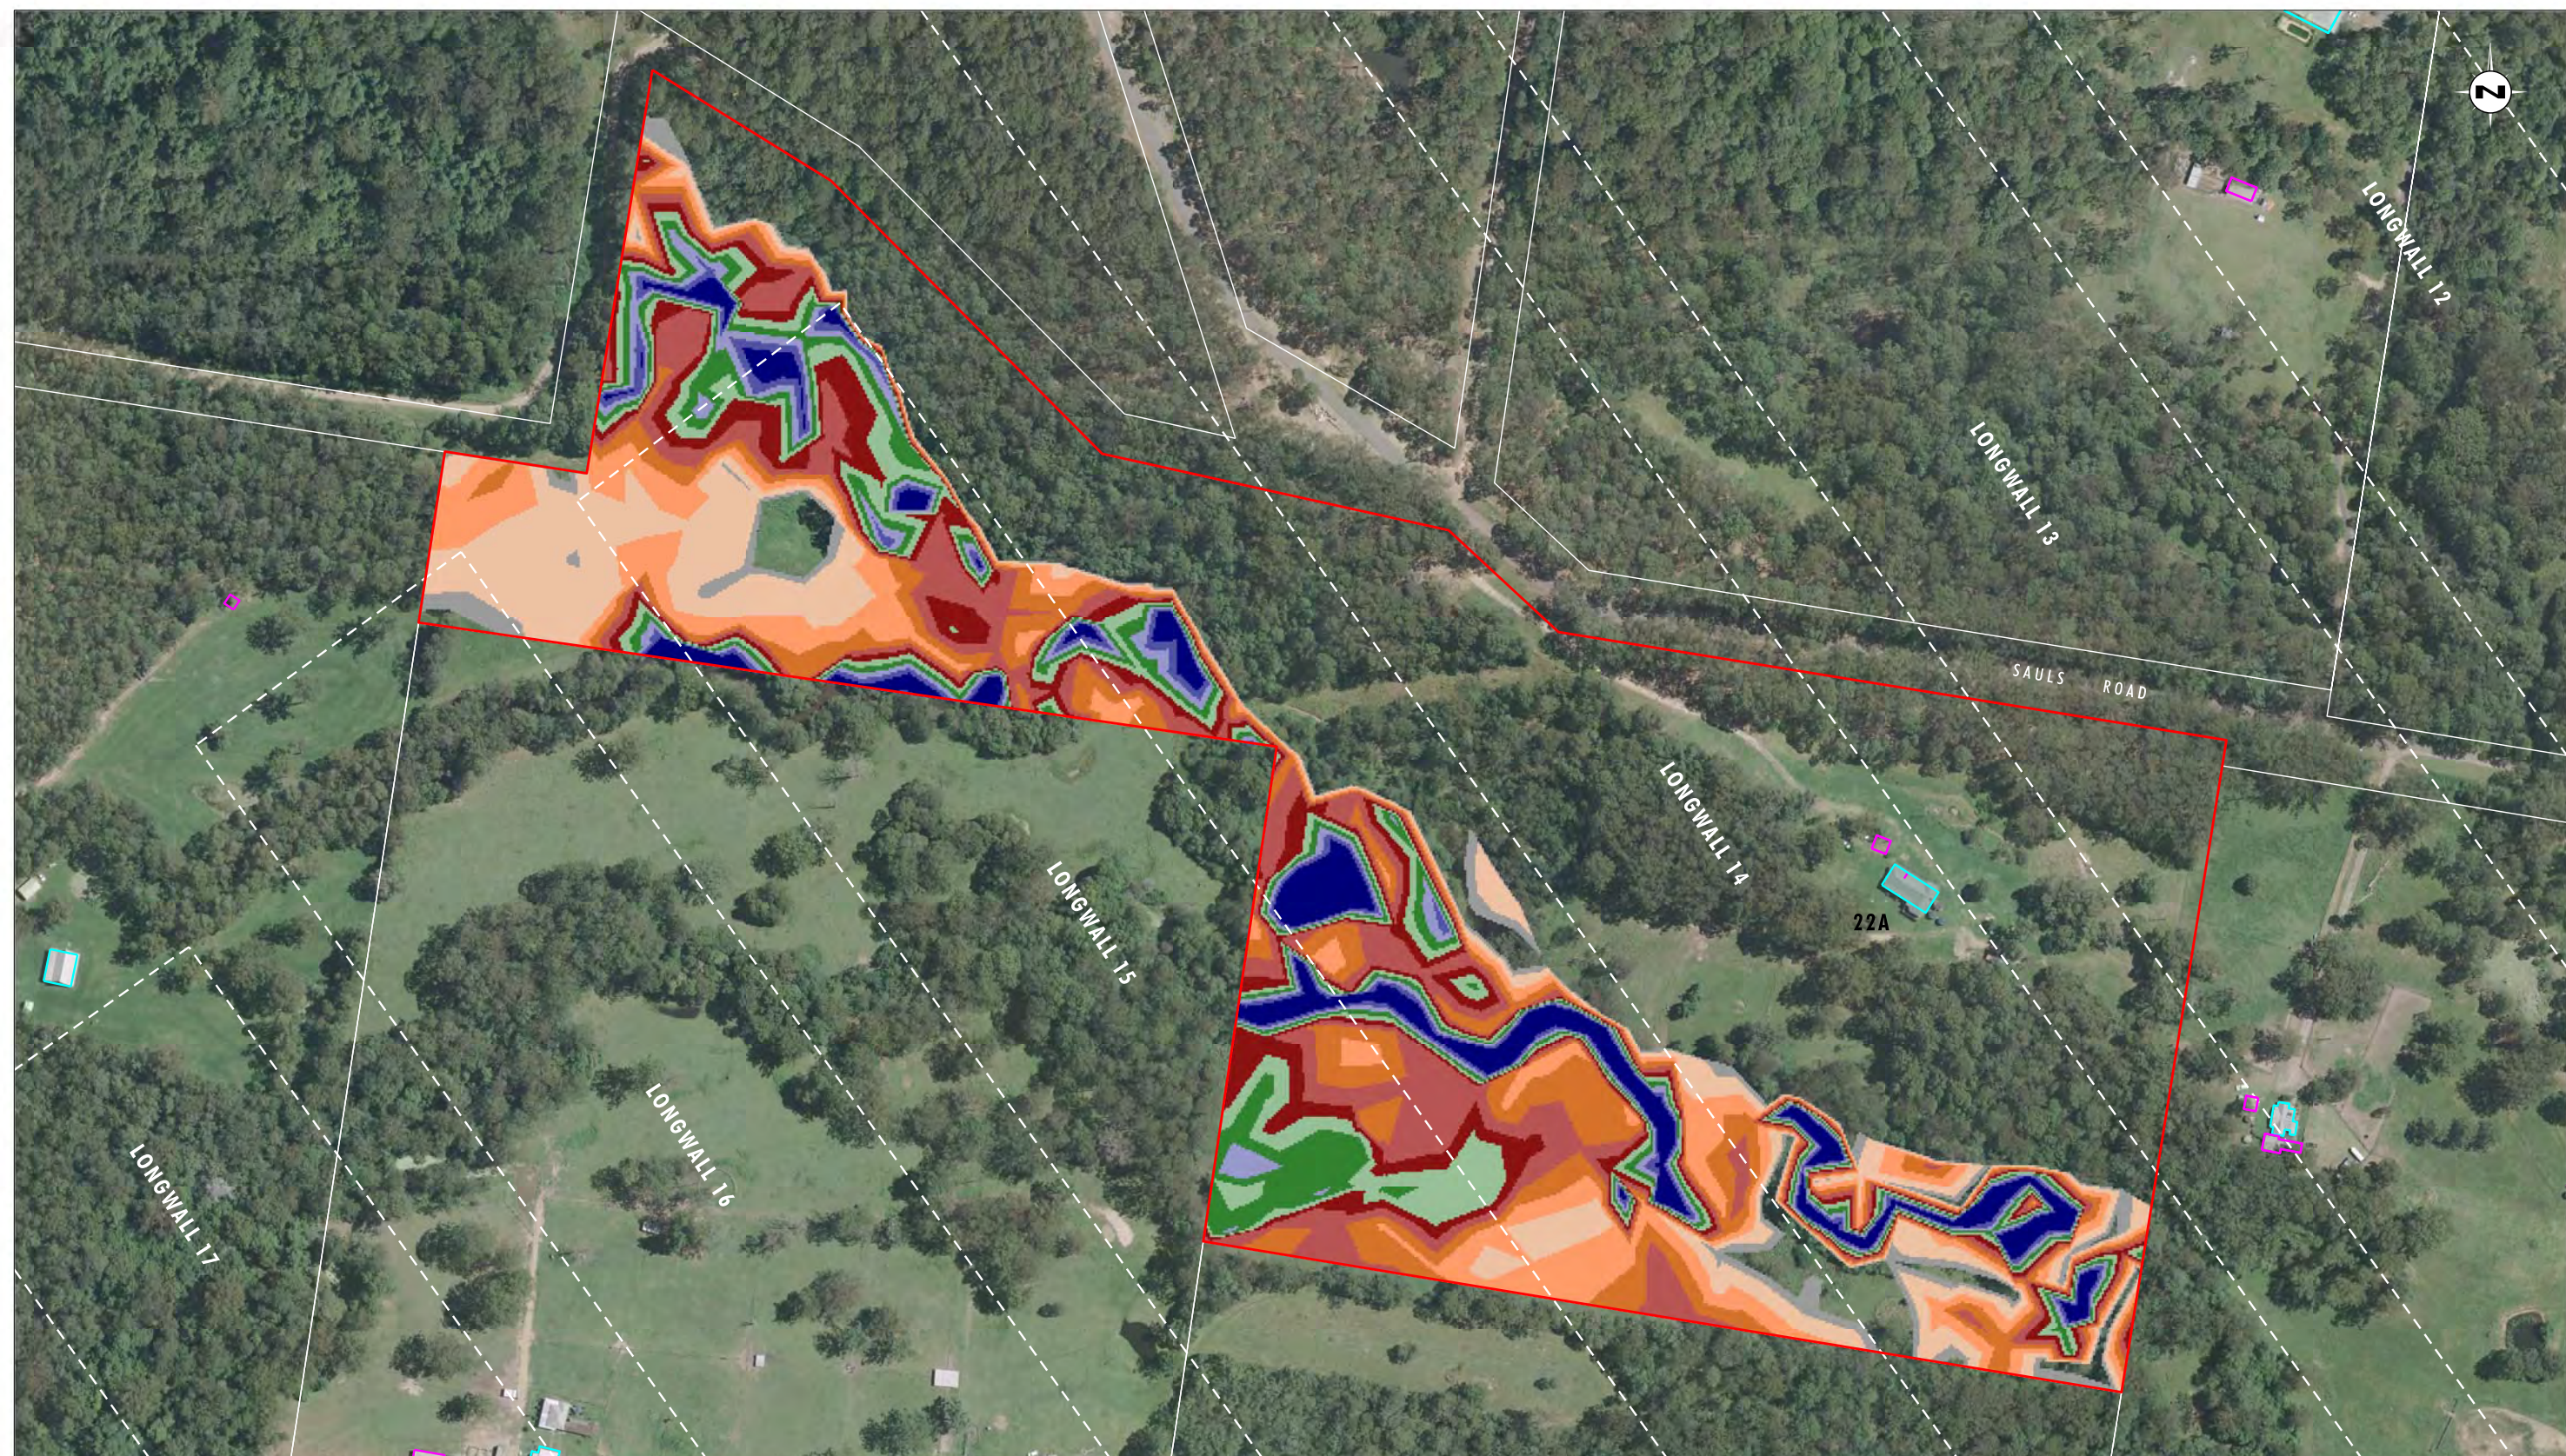


Image Source: Centennial Mandalong Pty Ltd (2009) - Aerial Photograph
Data Source: Centennial Mandalong Pty Ltd, LPI - Cadastral Boundaries

0 50 100 150m
1:3000 (A3)

Legend		
 Property 22	 Range [0.001 : 0.100]	 Range [0.900 : 1.100]
 Longwall Locations	 Range [0.100 : 0.300]	 Range [1.100 : 1.300]
 Dwelling	 Range [0.300 : 0.500]	 Range [1.300 : 1.500]
 Other Structure	 Range [0.500 : 0.700]	 Range [1.500 : 1.700]
 Cadastral Boundary	 Range [0.700 : 0.900]	 Range [1.700 : 1.900]
		 Range [> 1.900]

FIGURE 2

Property 22 - 100 year ARI Storm Event:
Maximum Flood Depth Post Mining Landform
(to Longwall 23)

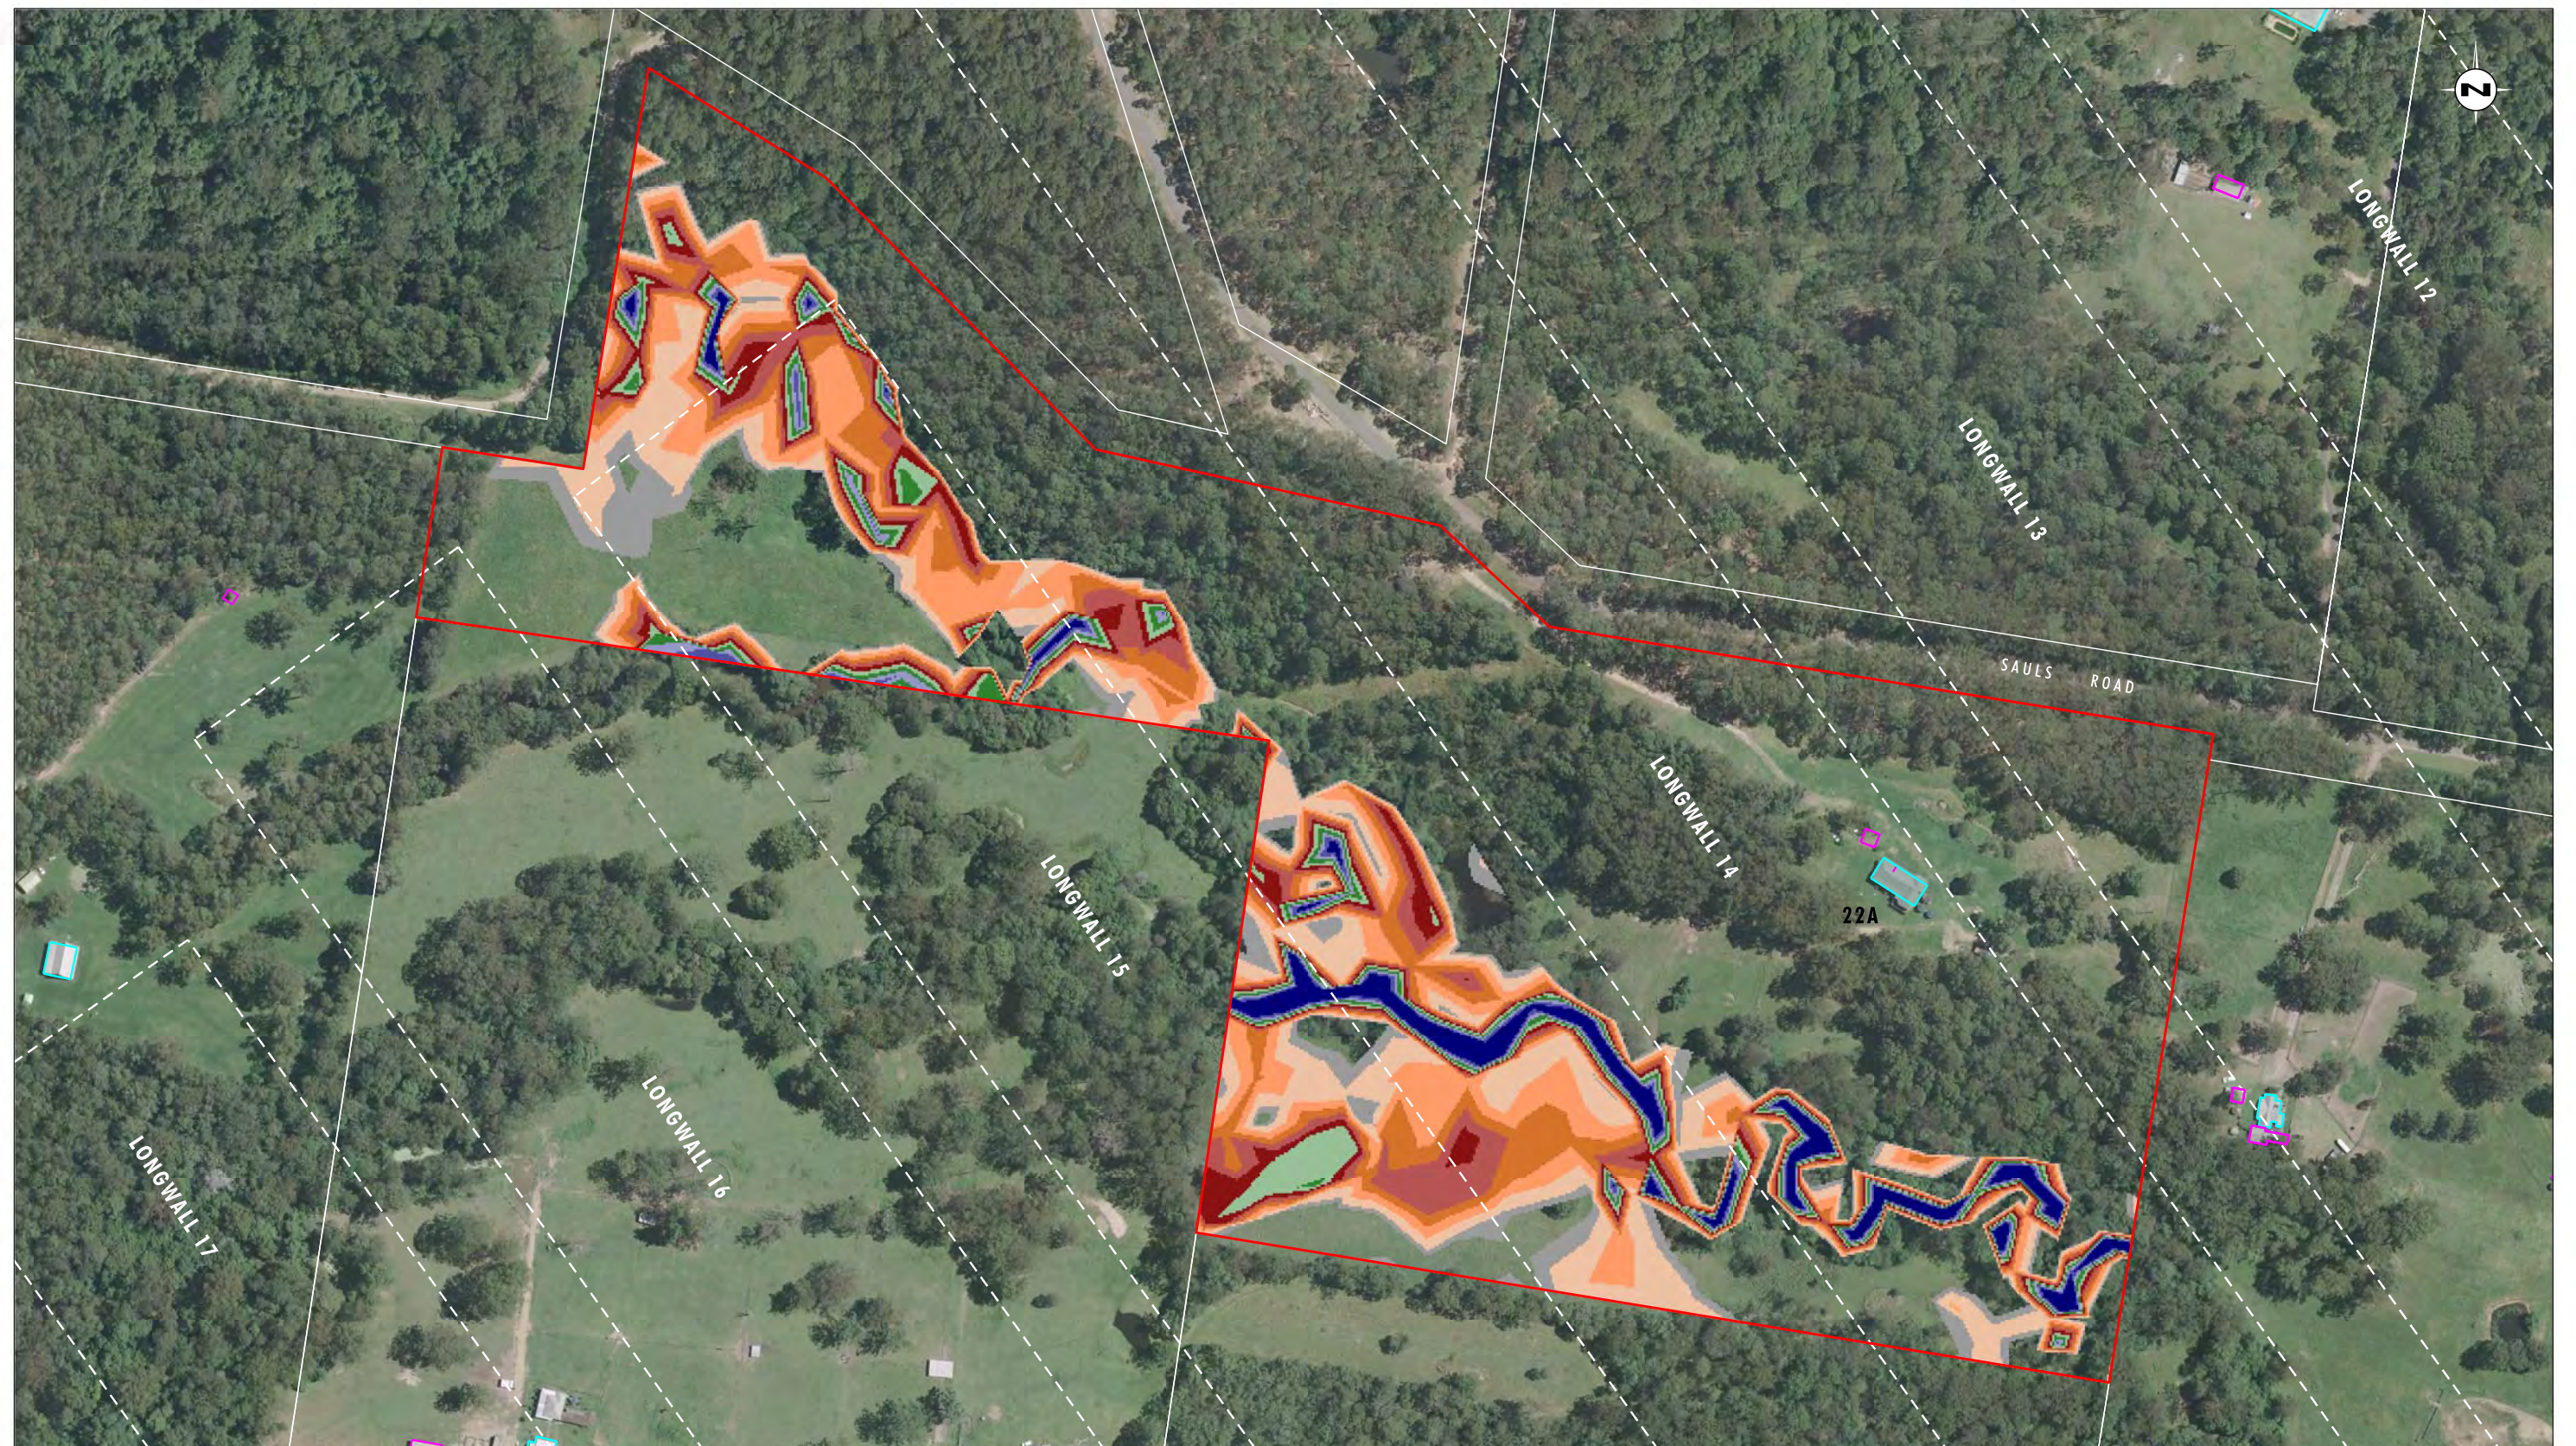


Image Source: Centennial Mandalong Pty Ltd (2009) - Aerial Photograph
Data Source: Centennial Mandalong Pty Ltd, LPI - Cadastral Boundaries

0 50 100 150 m
1:3000 (A3)

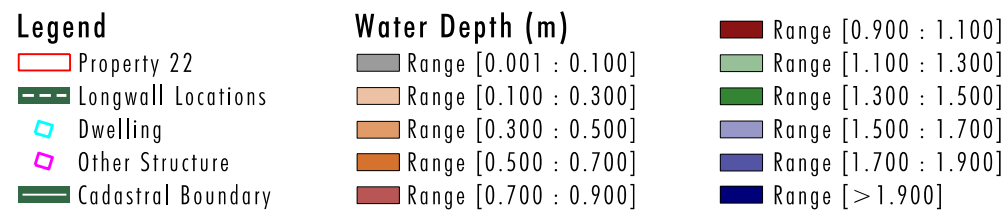


FIGURE 3

Property 22 - 1 year ARI Storm Event:
Maximum Flood Depth Pre Mining Landform

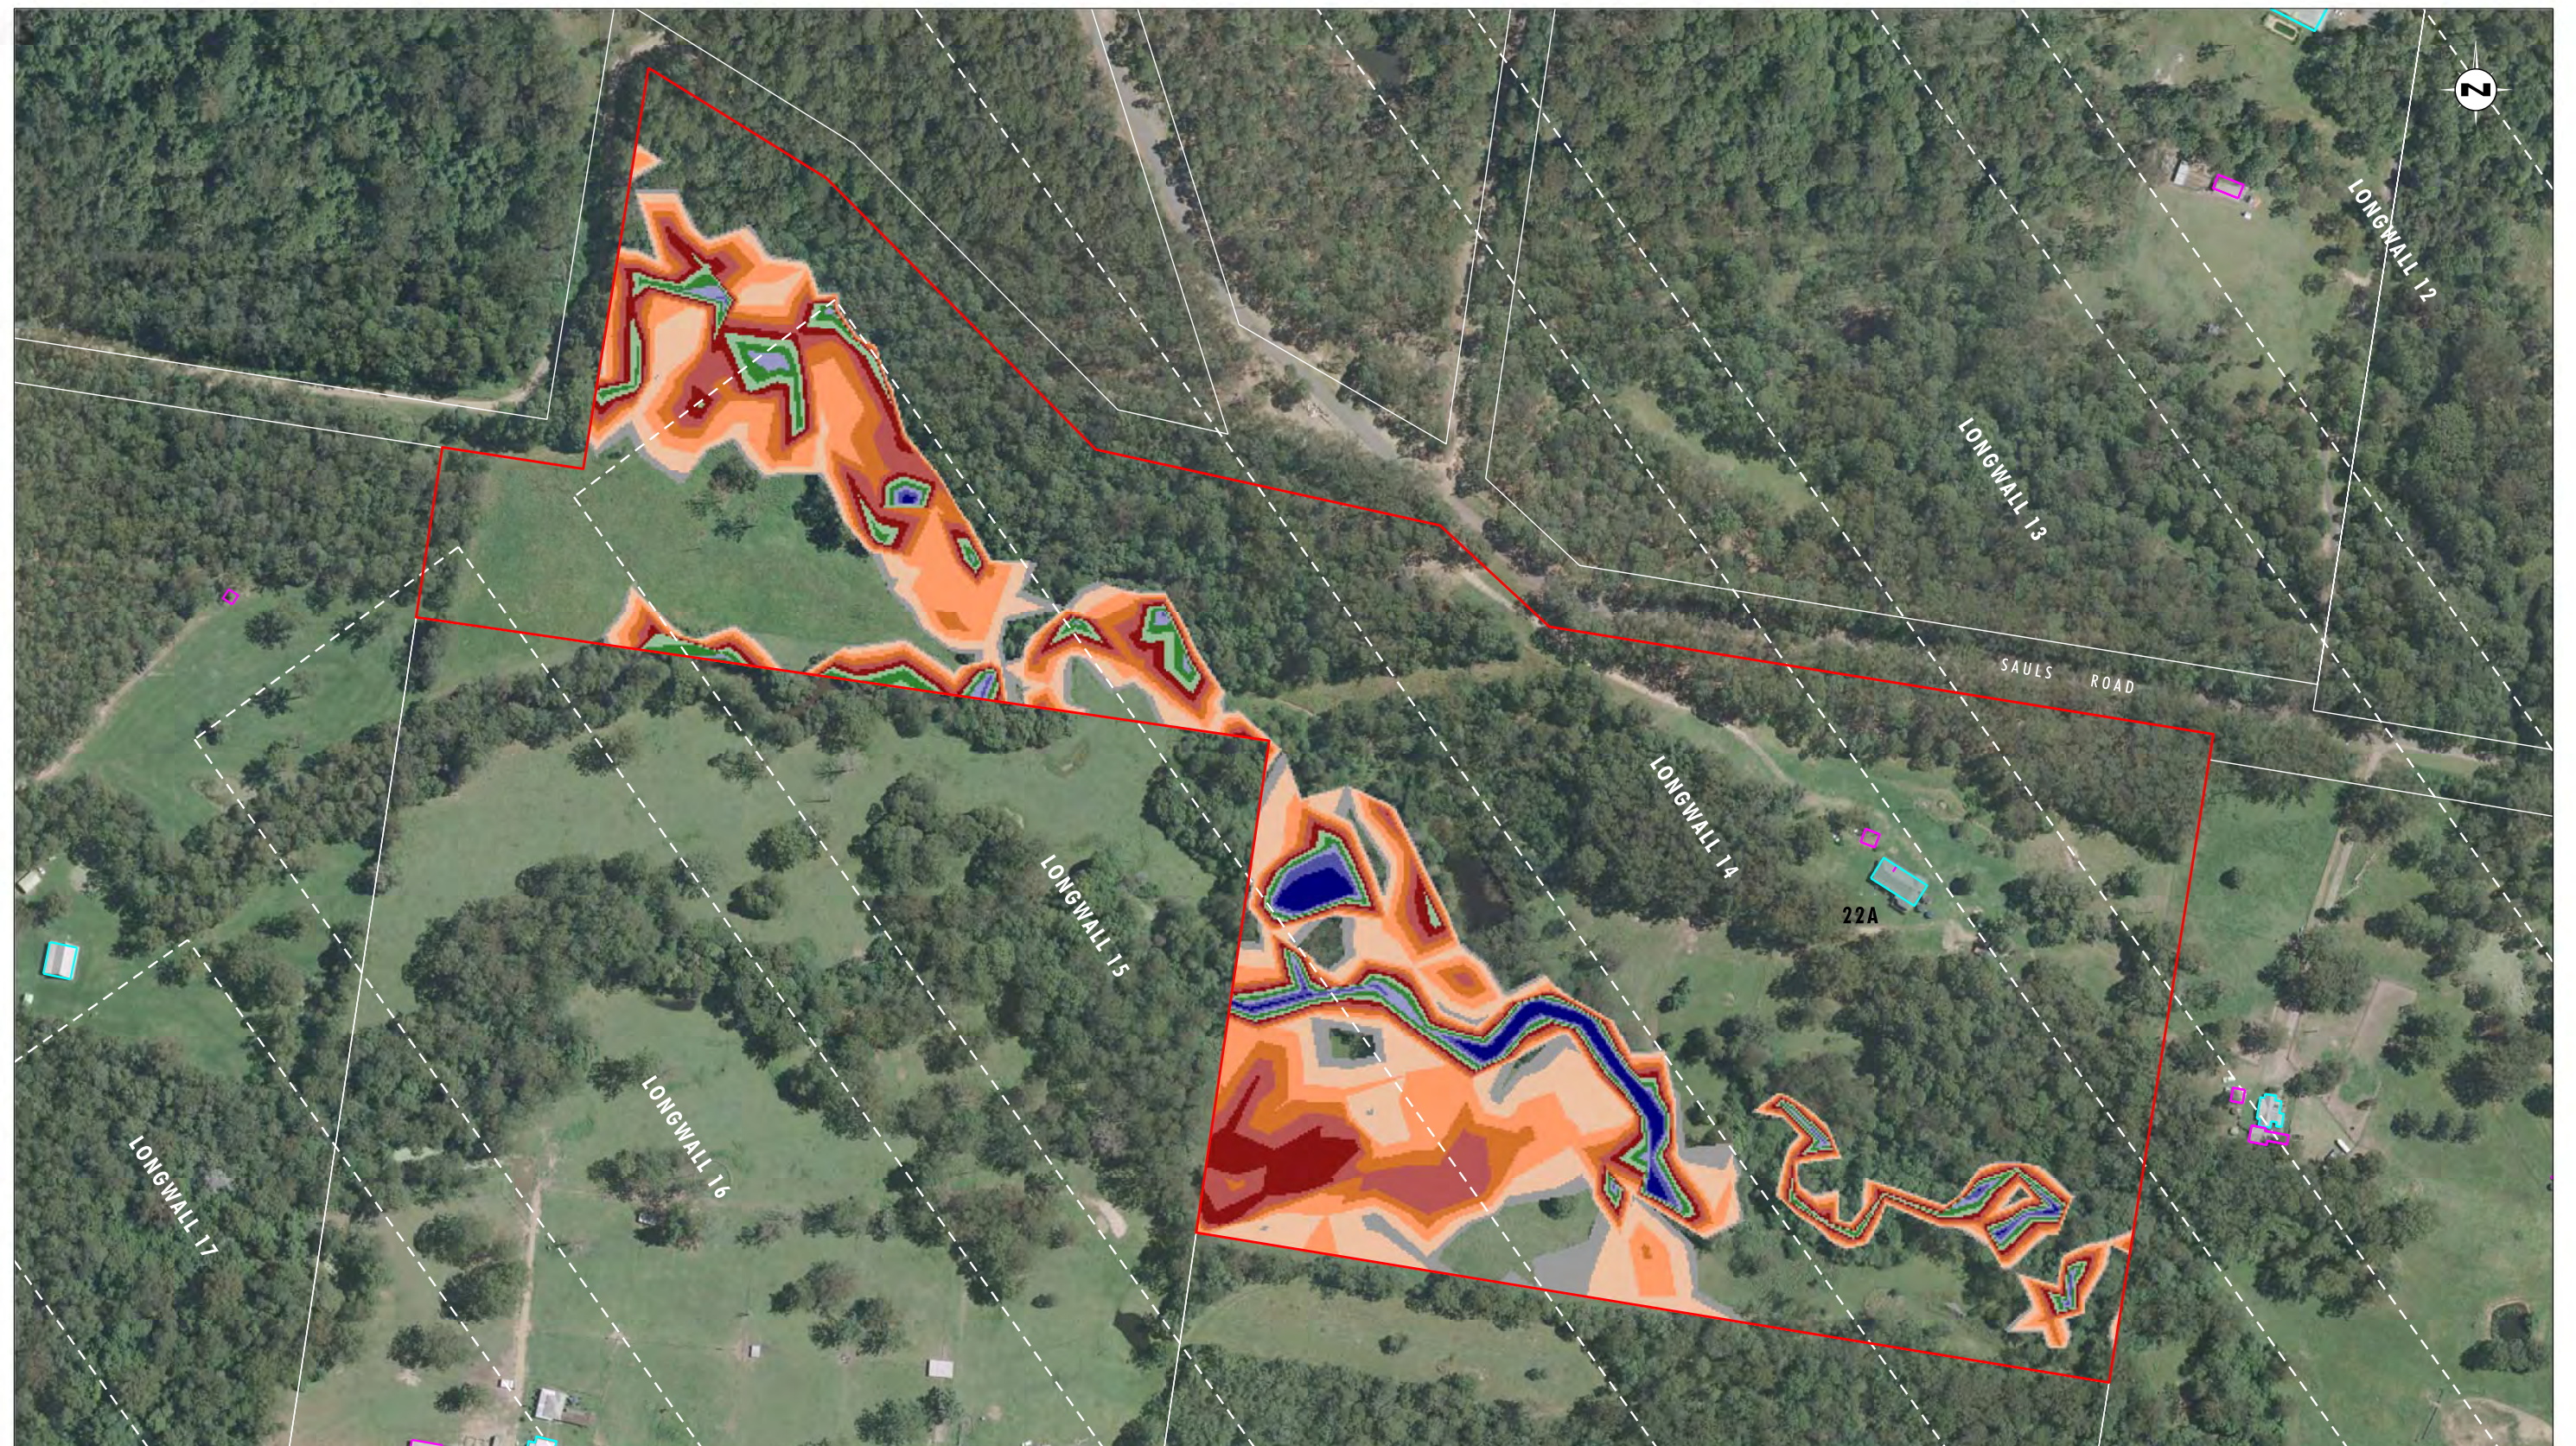


Image Source: Centennial Mandalong Pty Ltd (2009) - Aerial Photograph
Data Source: Centennial Mandalong Pty Ltd, LPI - Cadastral Boundaries

0 50 100 150 m
1:3000 (A3)

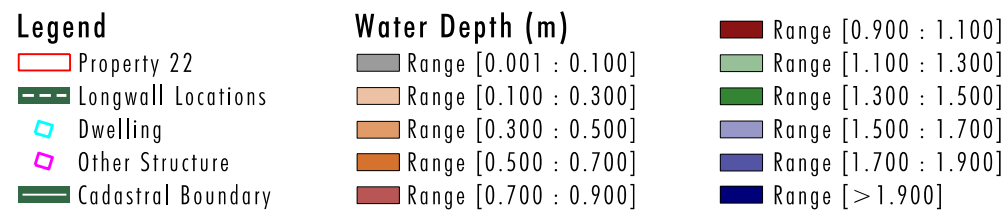


FIGURE 4

Property 22 - 1 year ARI Storm Event:
Maximum Flood Depth Post Mining Landform
(to Longwall 23)