


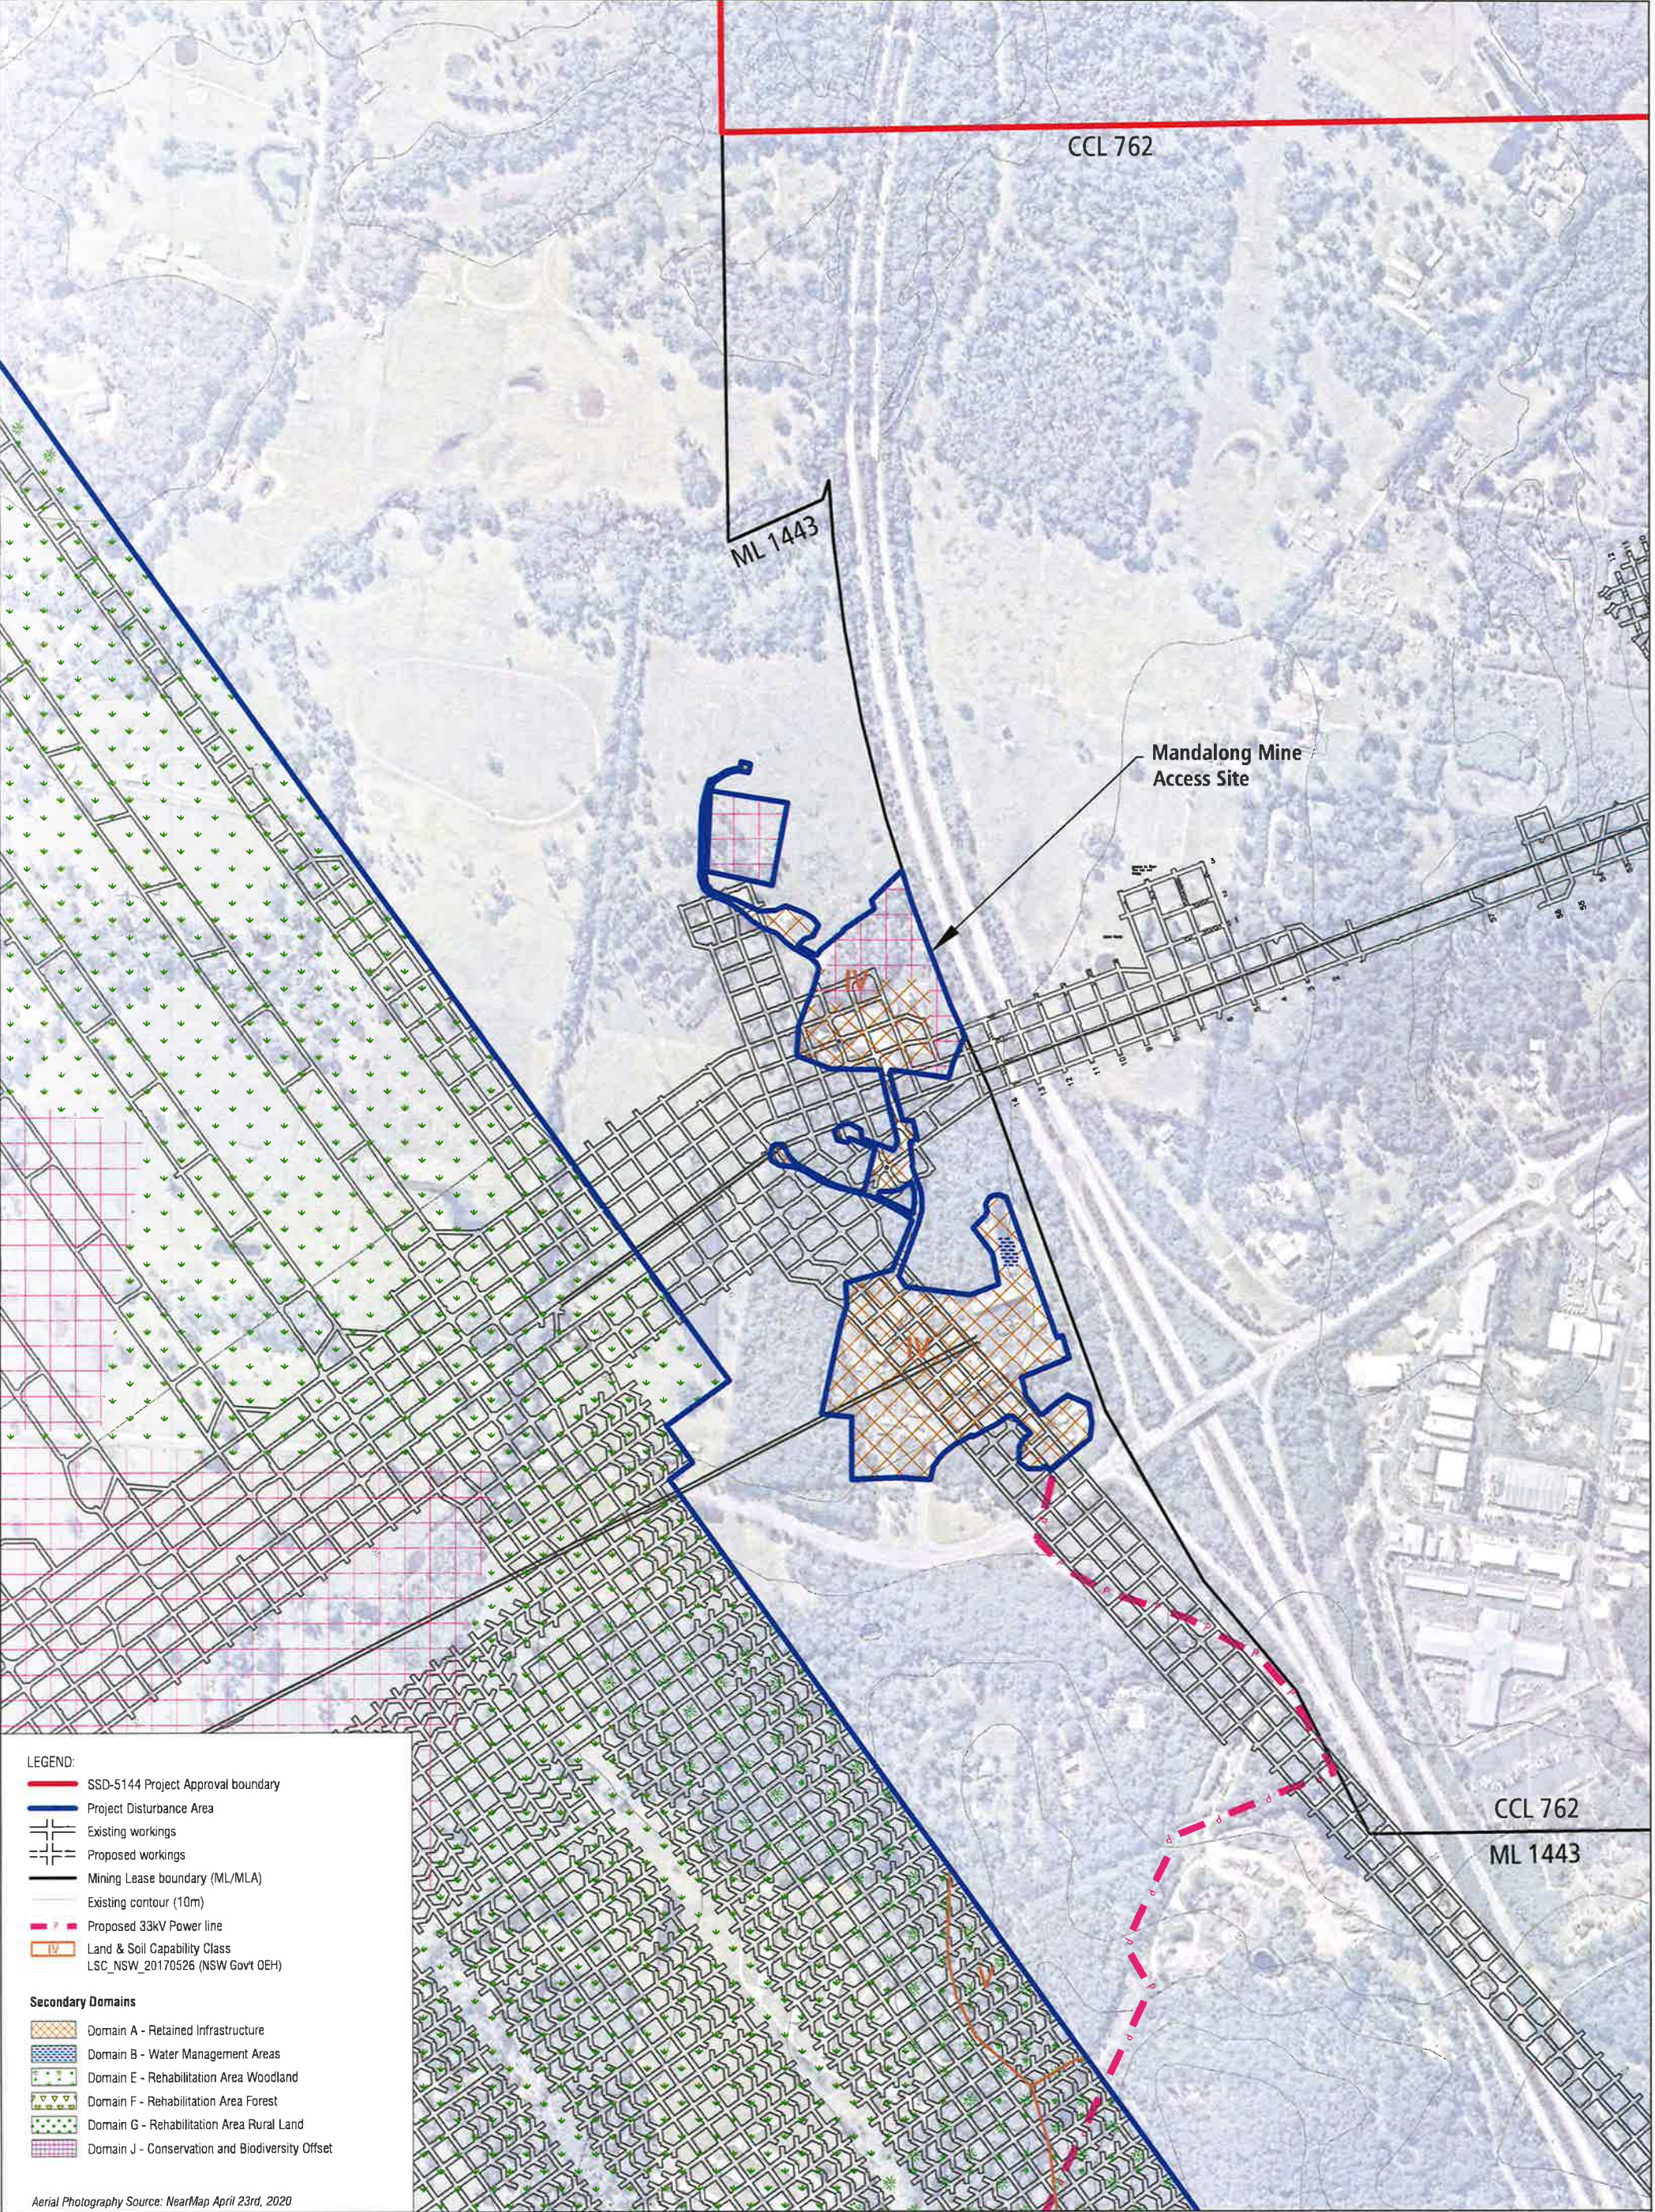

- LEGEND:
- SSD-S144 Project Approval boundary
 - Project Disturbance Area
 - Existing workings
 - Proposed workings
 - Mining Lease boundary (ML/MLA)
 - Existing contour (10m)
 - Proposed 33kV Power line
 - Land & Soil Capability Class
LSC_NSW_20170526 (NSW Govt OEH)
- Secondary Domains
- Domain A - Retained Infrastructure
 - Domain B - Water Management Areas
 - Domain E - Rehabilitation Area Woodland
 - Domain F - Rehabilitation Area Forest
 - Domain G - Rehabilitation Area Rural Land
 - Domain J - Conservation and Biodiversity Offset

Aerial Photography Source: NearMap April 23rd, 2020



0.0 200 400 M

Certification

I, Richard Gelson, being a Mine Manager (Mining Engineering Manager), pursuant to the Work Health and Safety (Mines and Petroleum Sites) Regulations 2014, certify the accuracy of this plan at the time of dating.

This certification of accuracy is only for workings mined or proposed to be mined and drawn during the period of appointment as Mine Manager at Mandalong Mine.

NSW Mine Managers Certificate of Competency No. 3010

Richard Gelson Date *20/5/21* *T. Gayner* Date *18/5/21*

I, Timothy Gayner, Registered Mine Surveyor (NSW BOSSI registration identification No. 8803), certify that to the best of my knowledge this plan conforms to the accuracy and standards required by the Department of Regional NSW - Resources Regulator.

Date:	06/05/21
Drawn:	TDI
Scale:	1:7500
Coordinate System:	GDA 94 Zone 56
Sheet Size:	A3
File Name:	Plan 4-2_630.30163_V1
Revision:	05
Prepared by:	SLR Consulting

**CENTENNIAL**

MINING OPERATIONS PLAN

Final Rehabilitation and Post-Mining Land Use

PLAN 4-2