




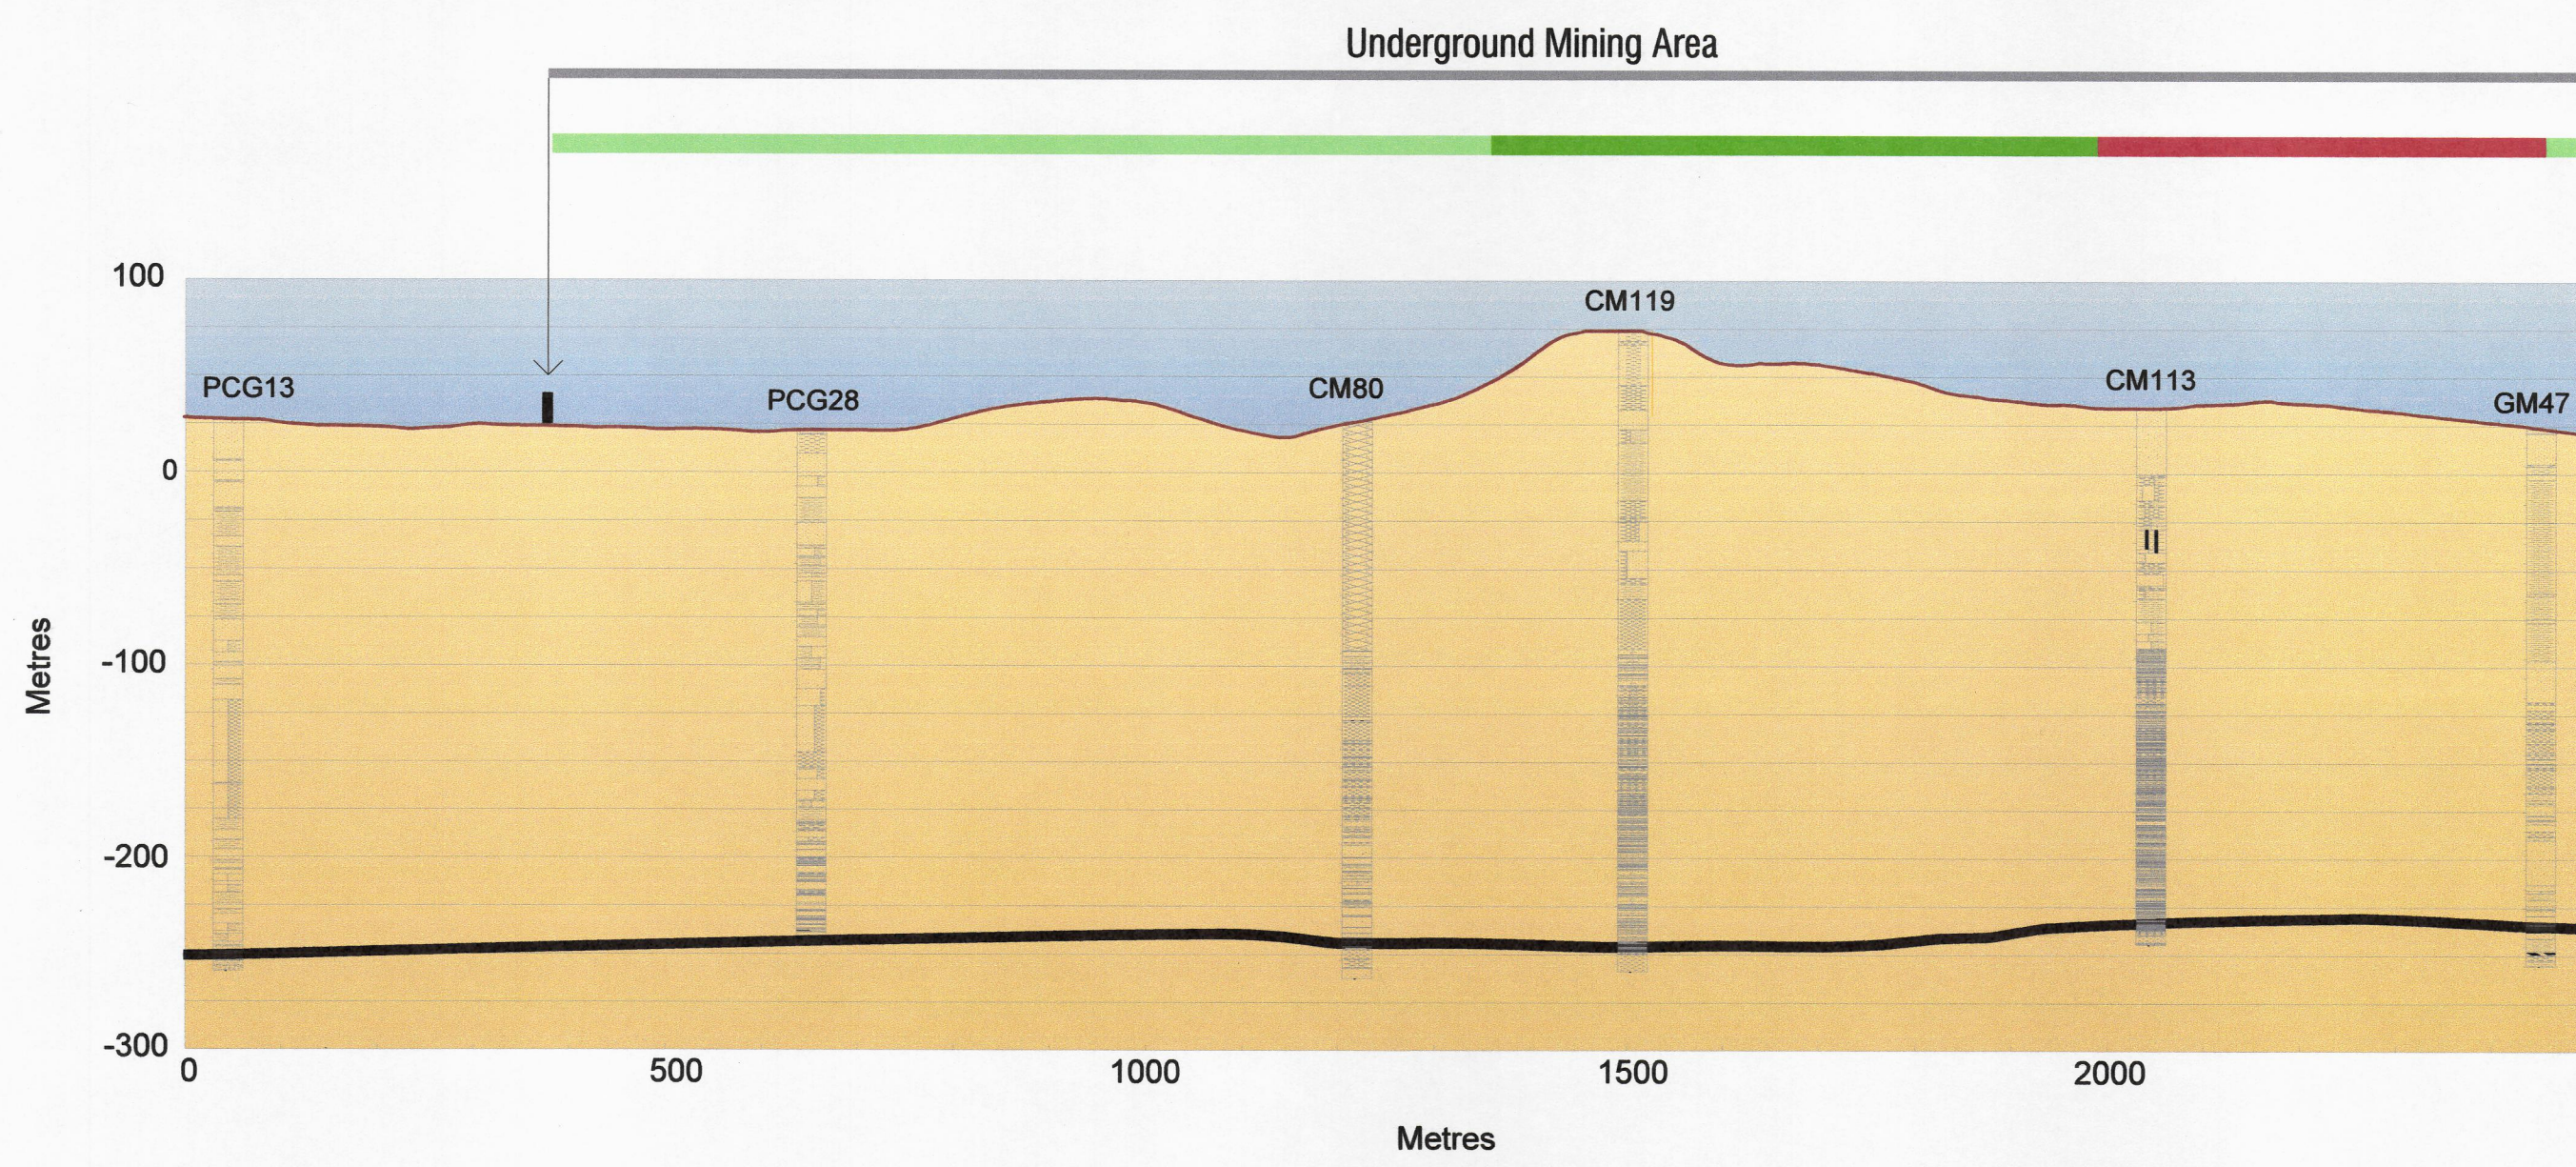


SECTION A - A'

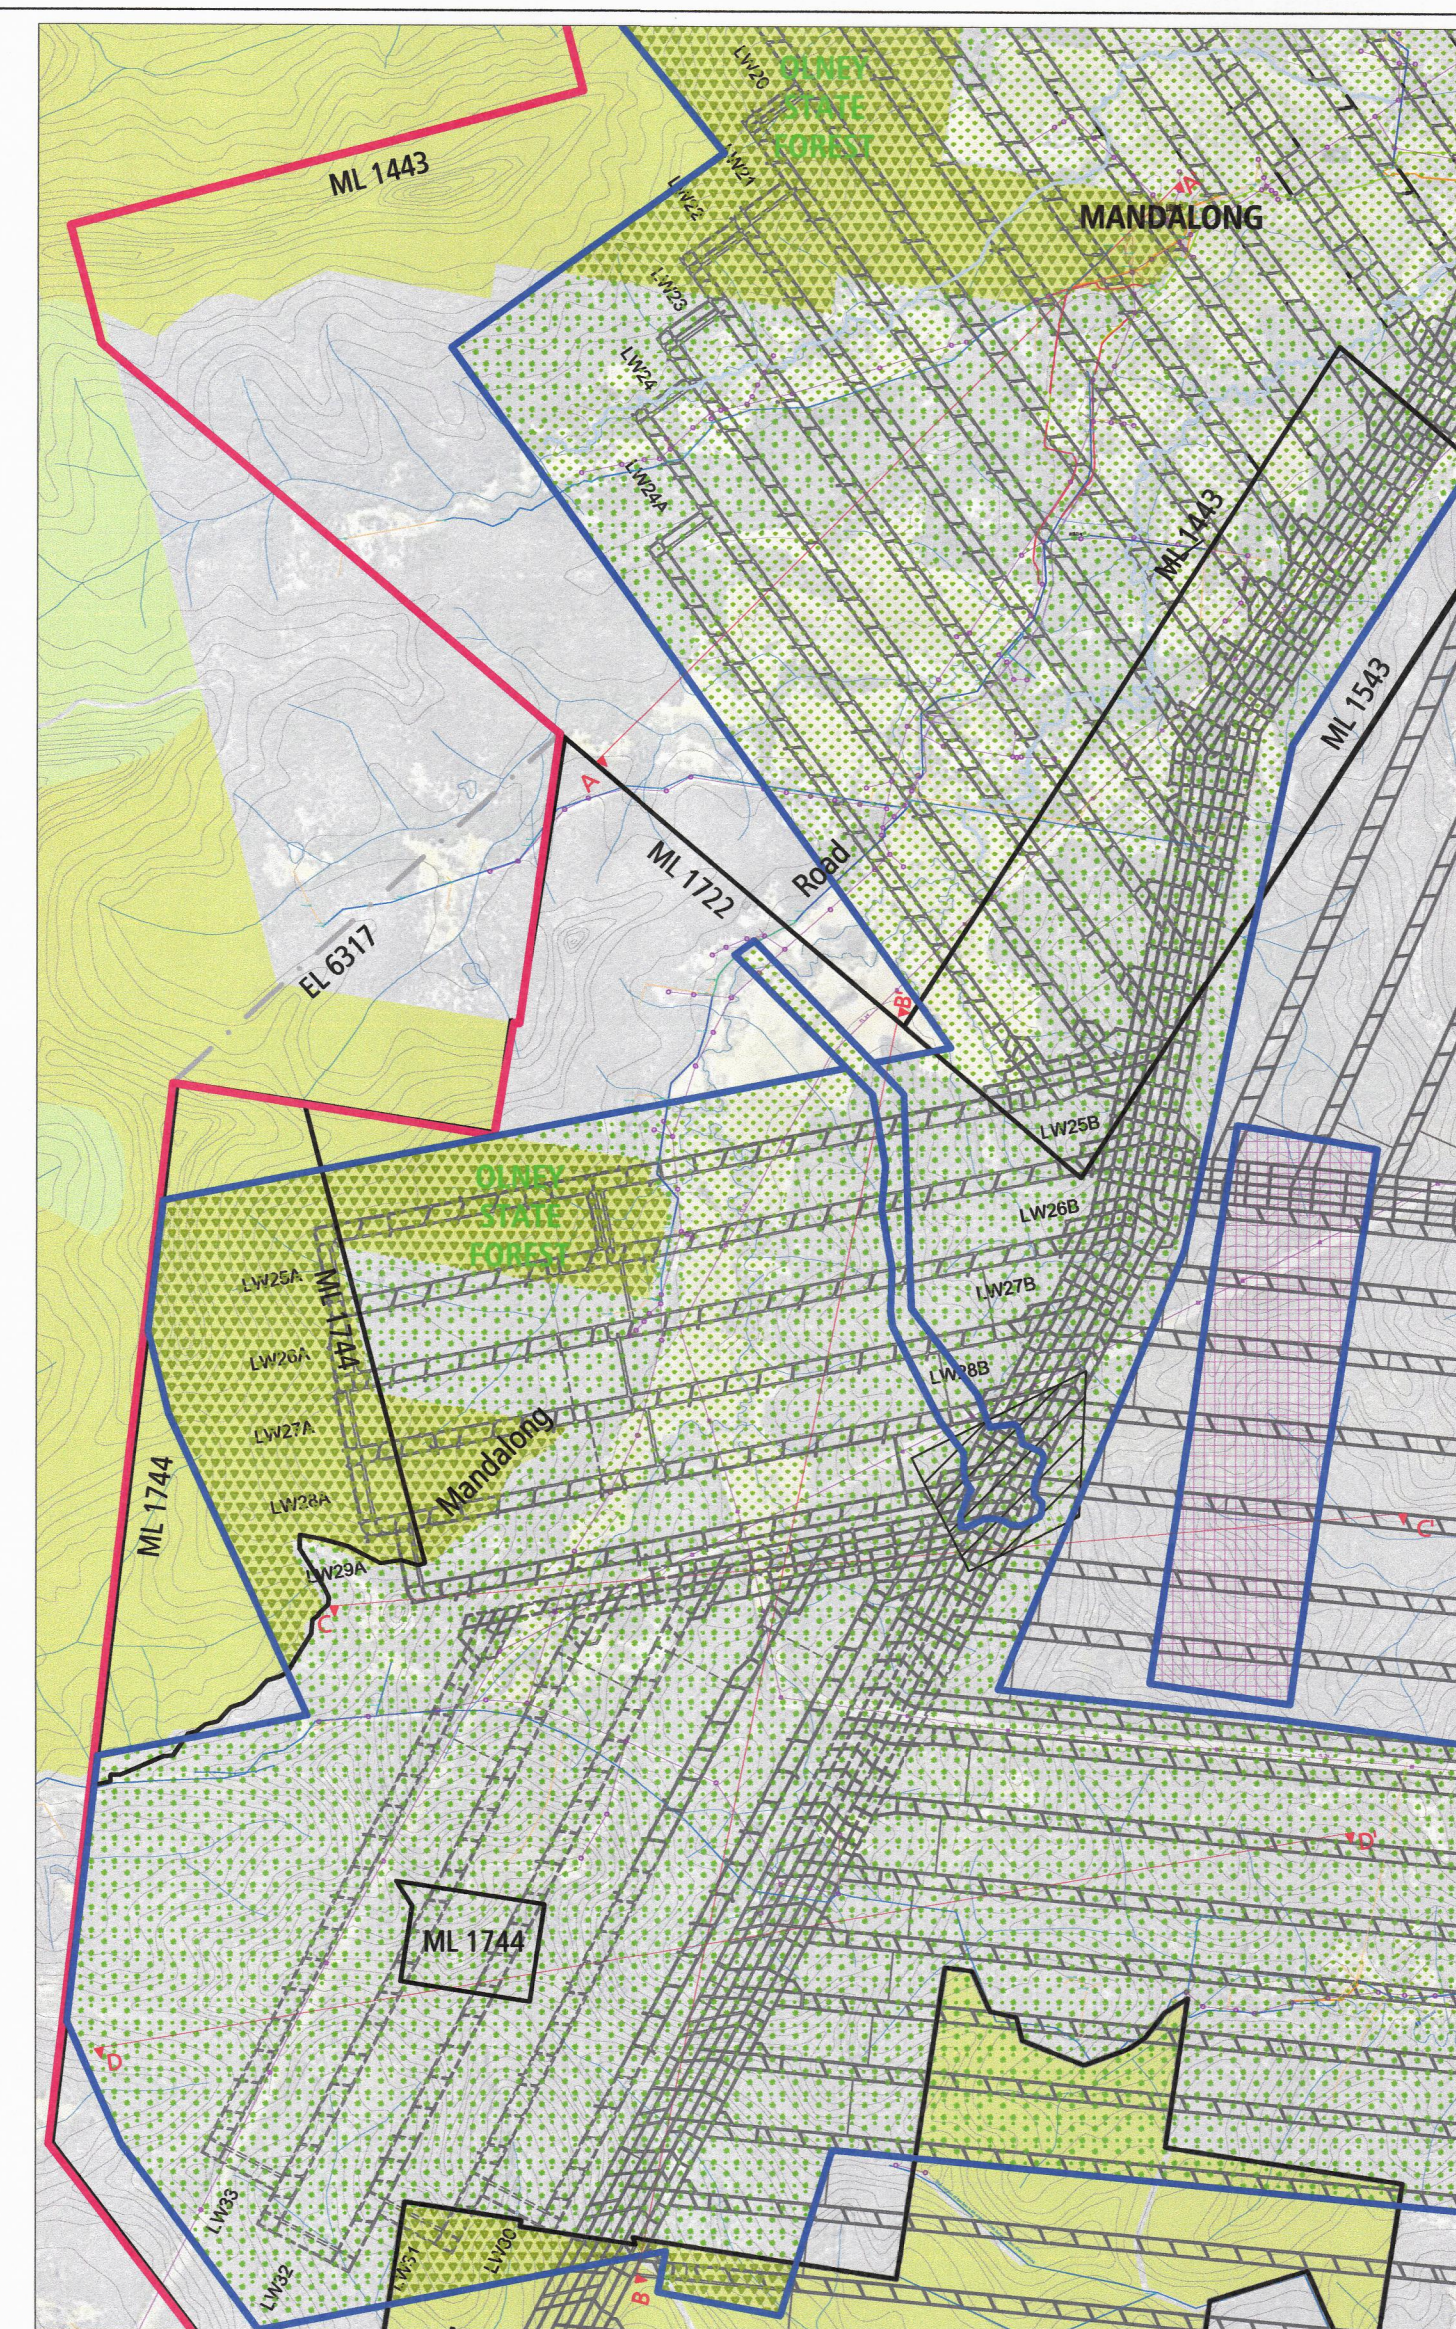


PLAN - Post-Mining Landform and Land Use
(showing Section locations)

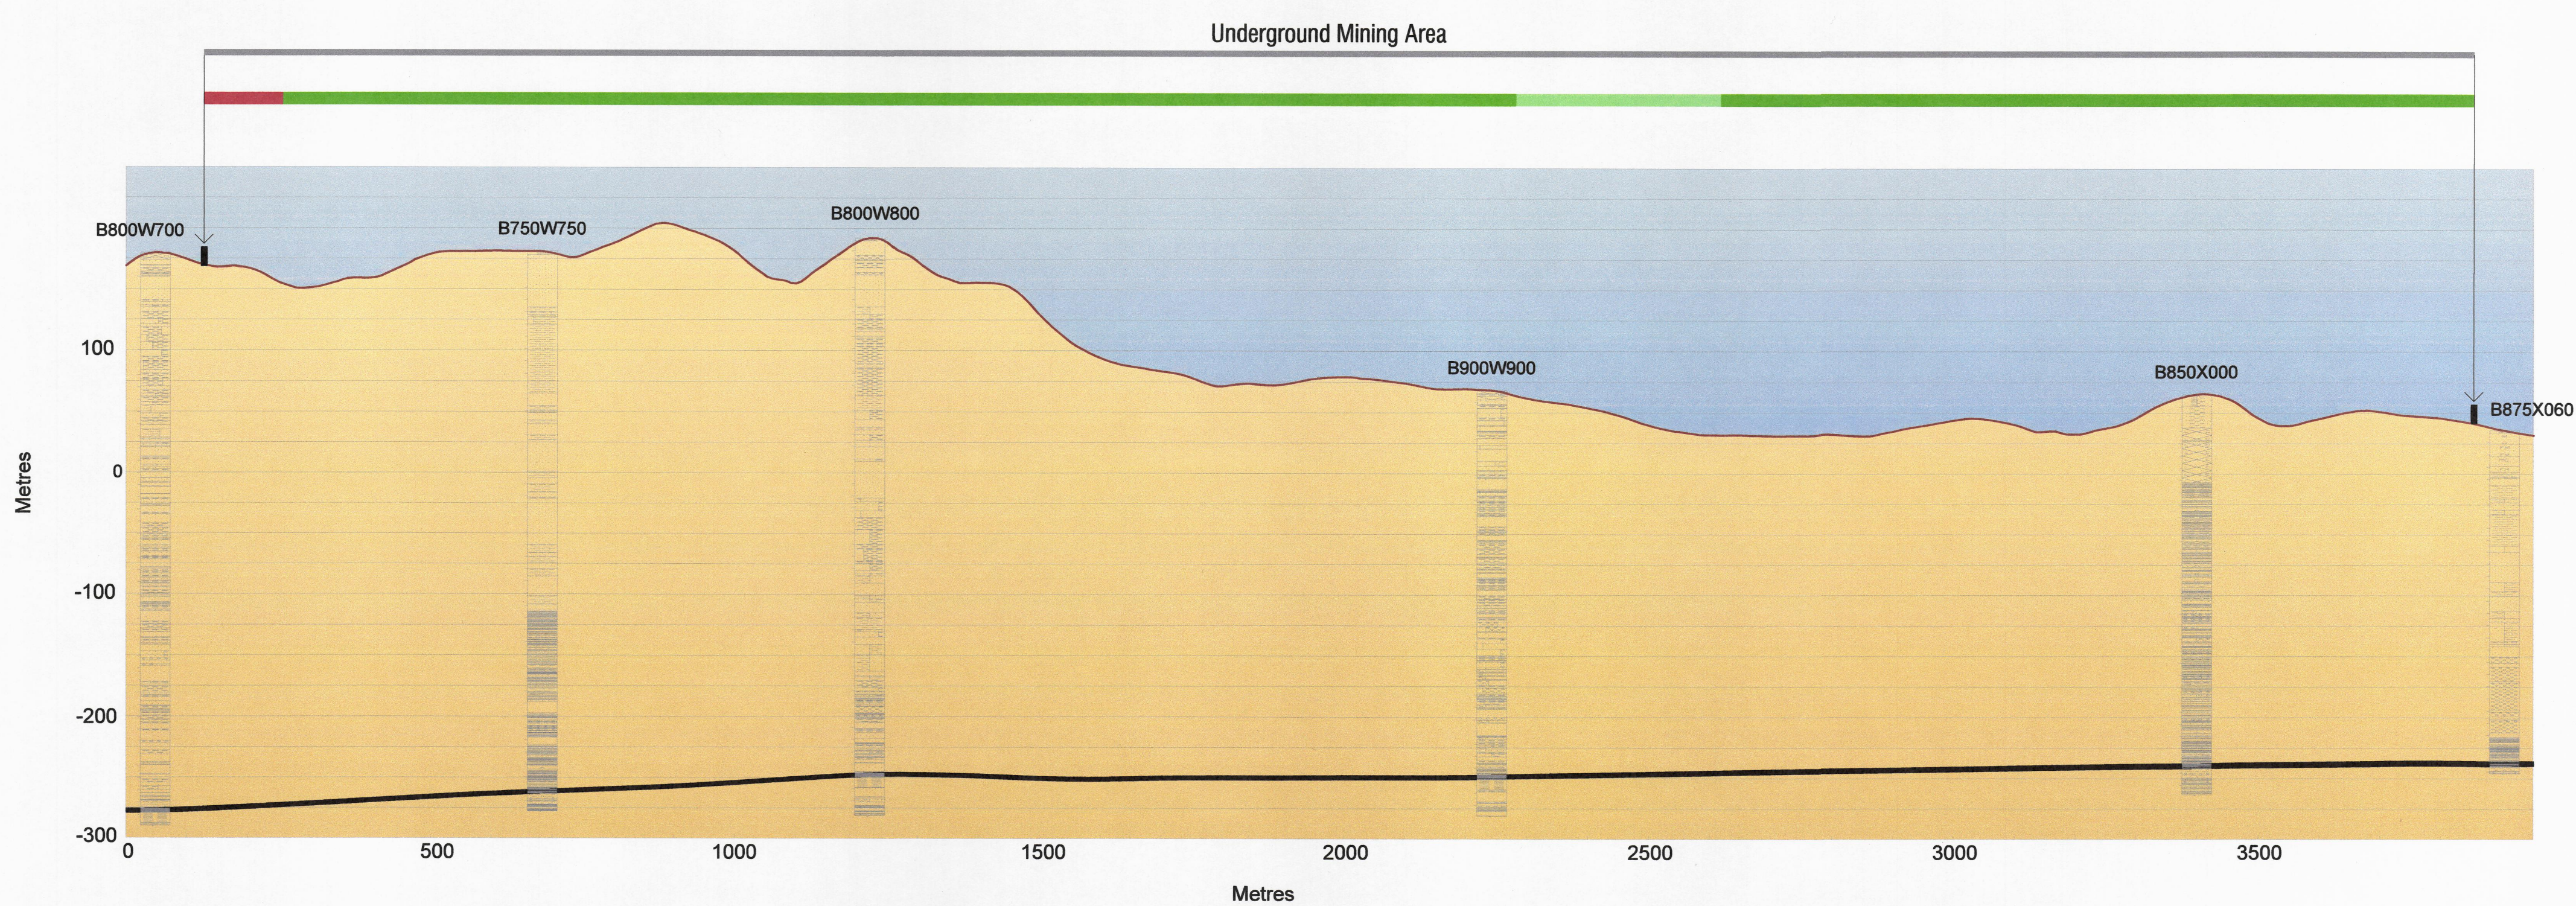

SECTION B - B'

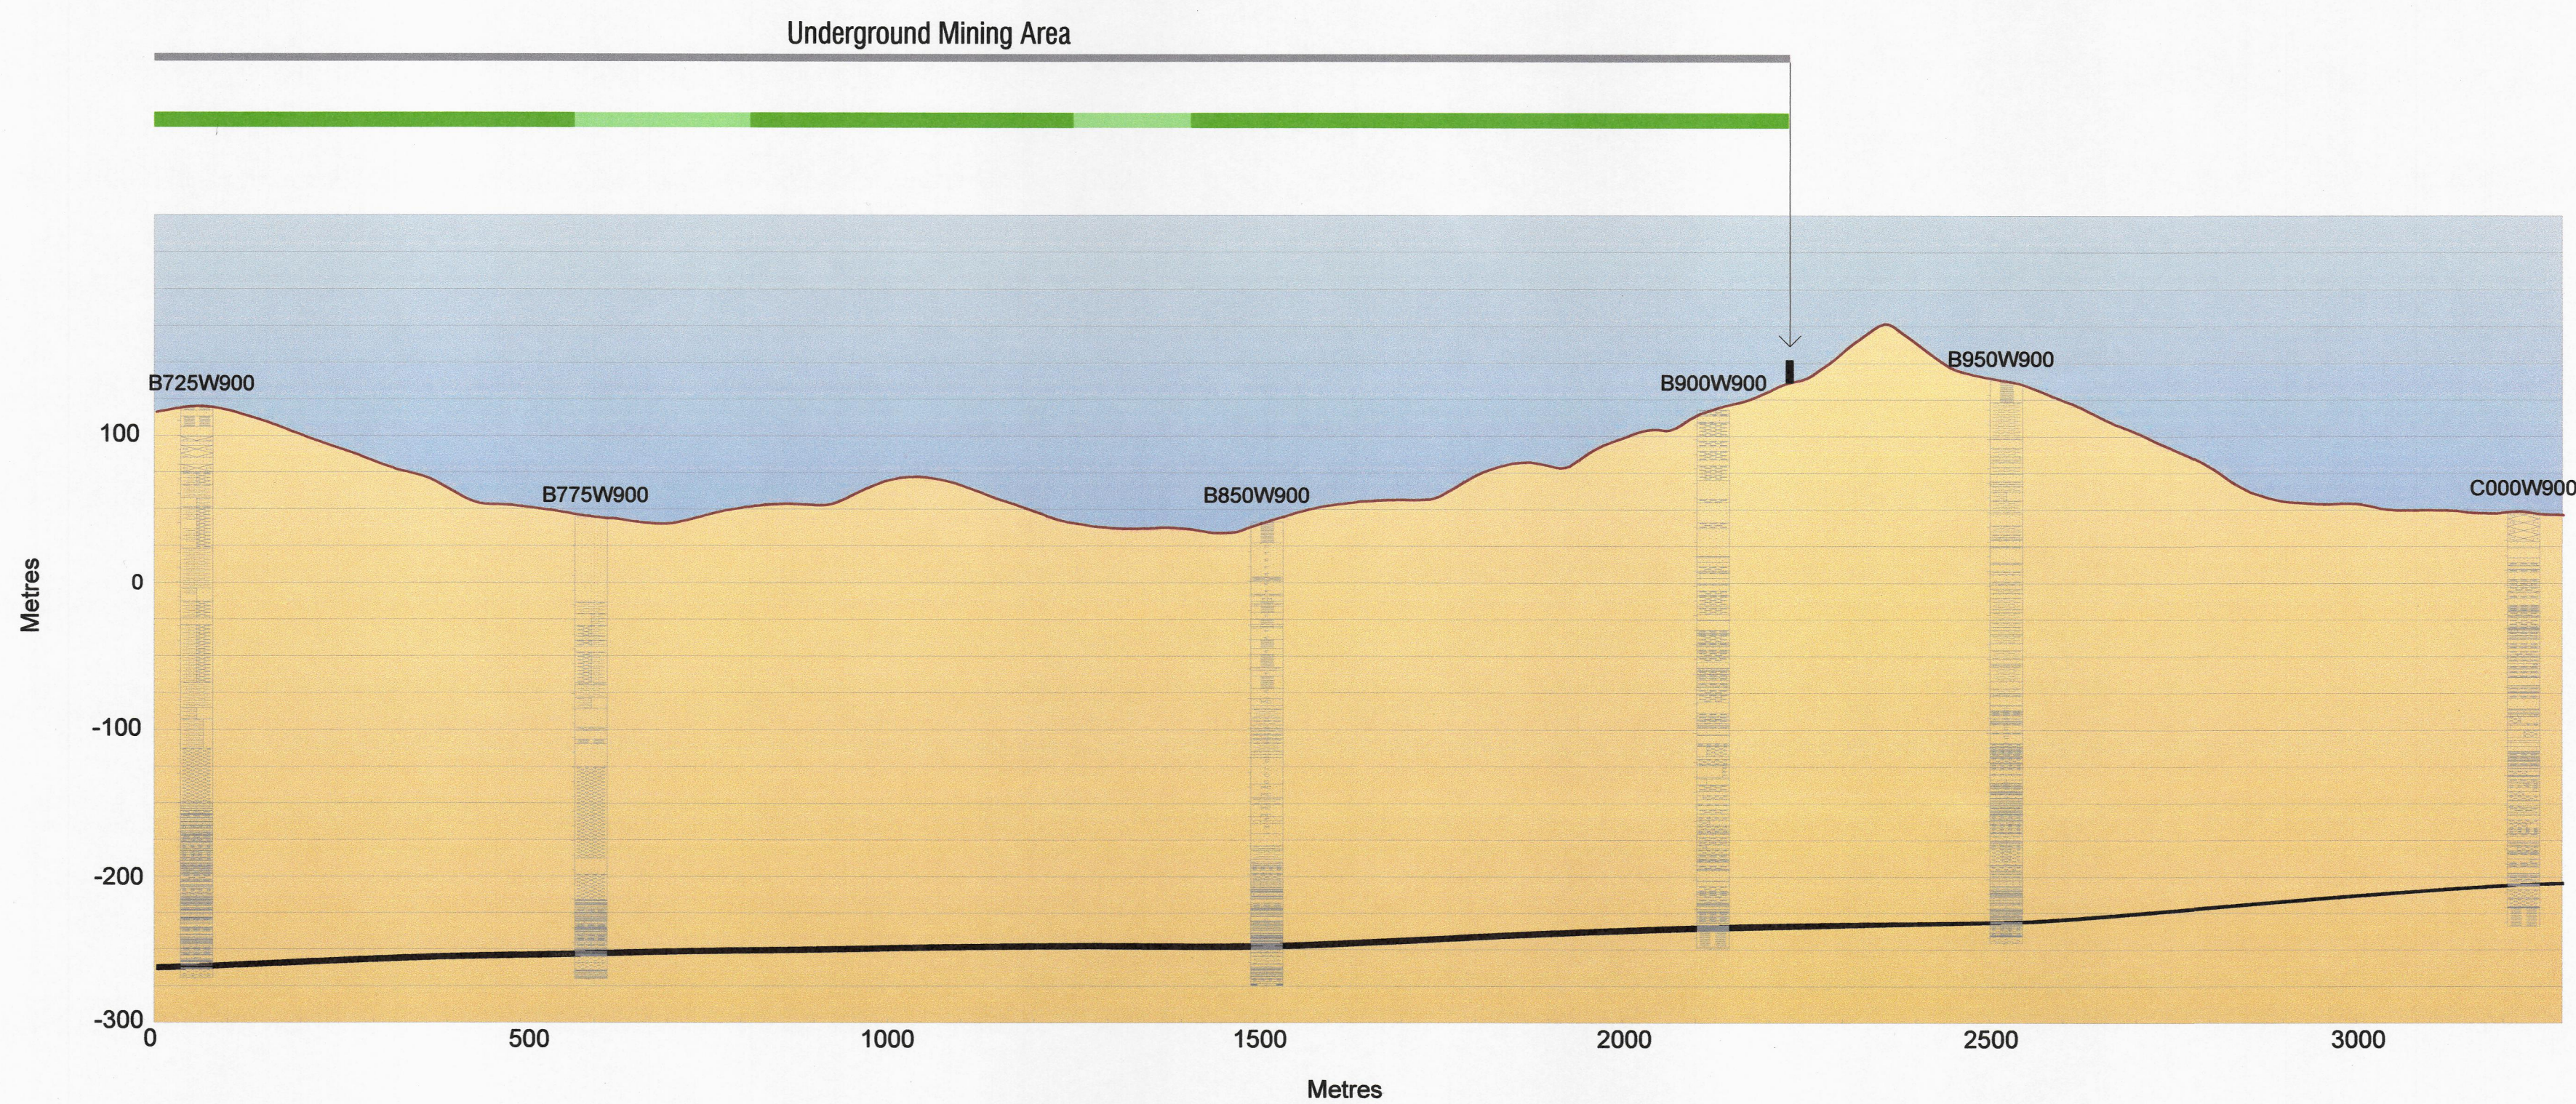


SECTION C - C'

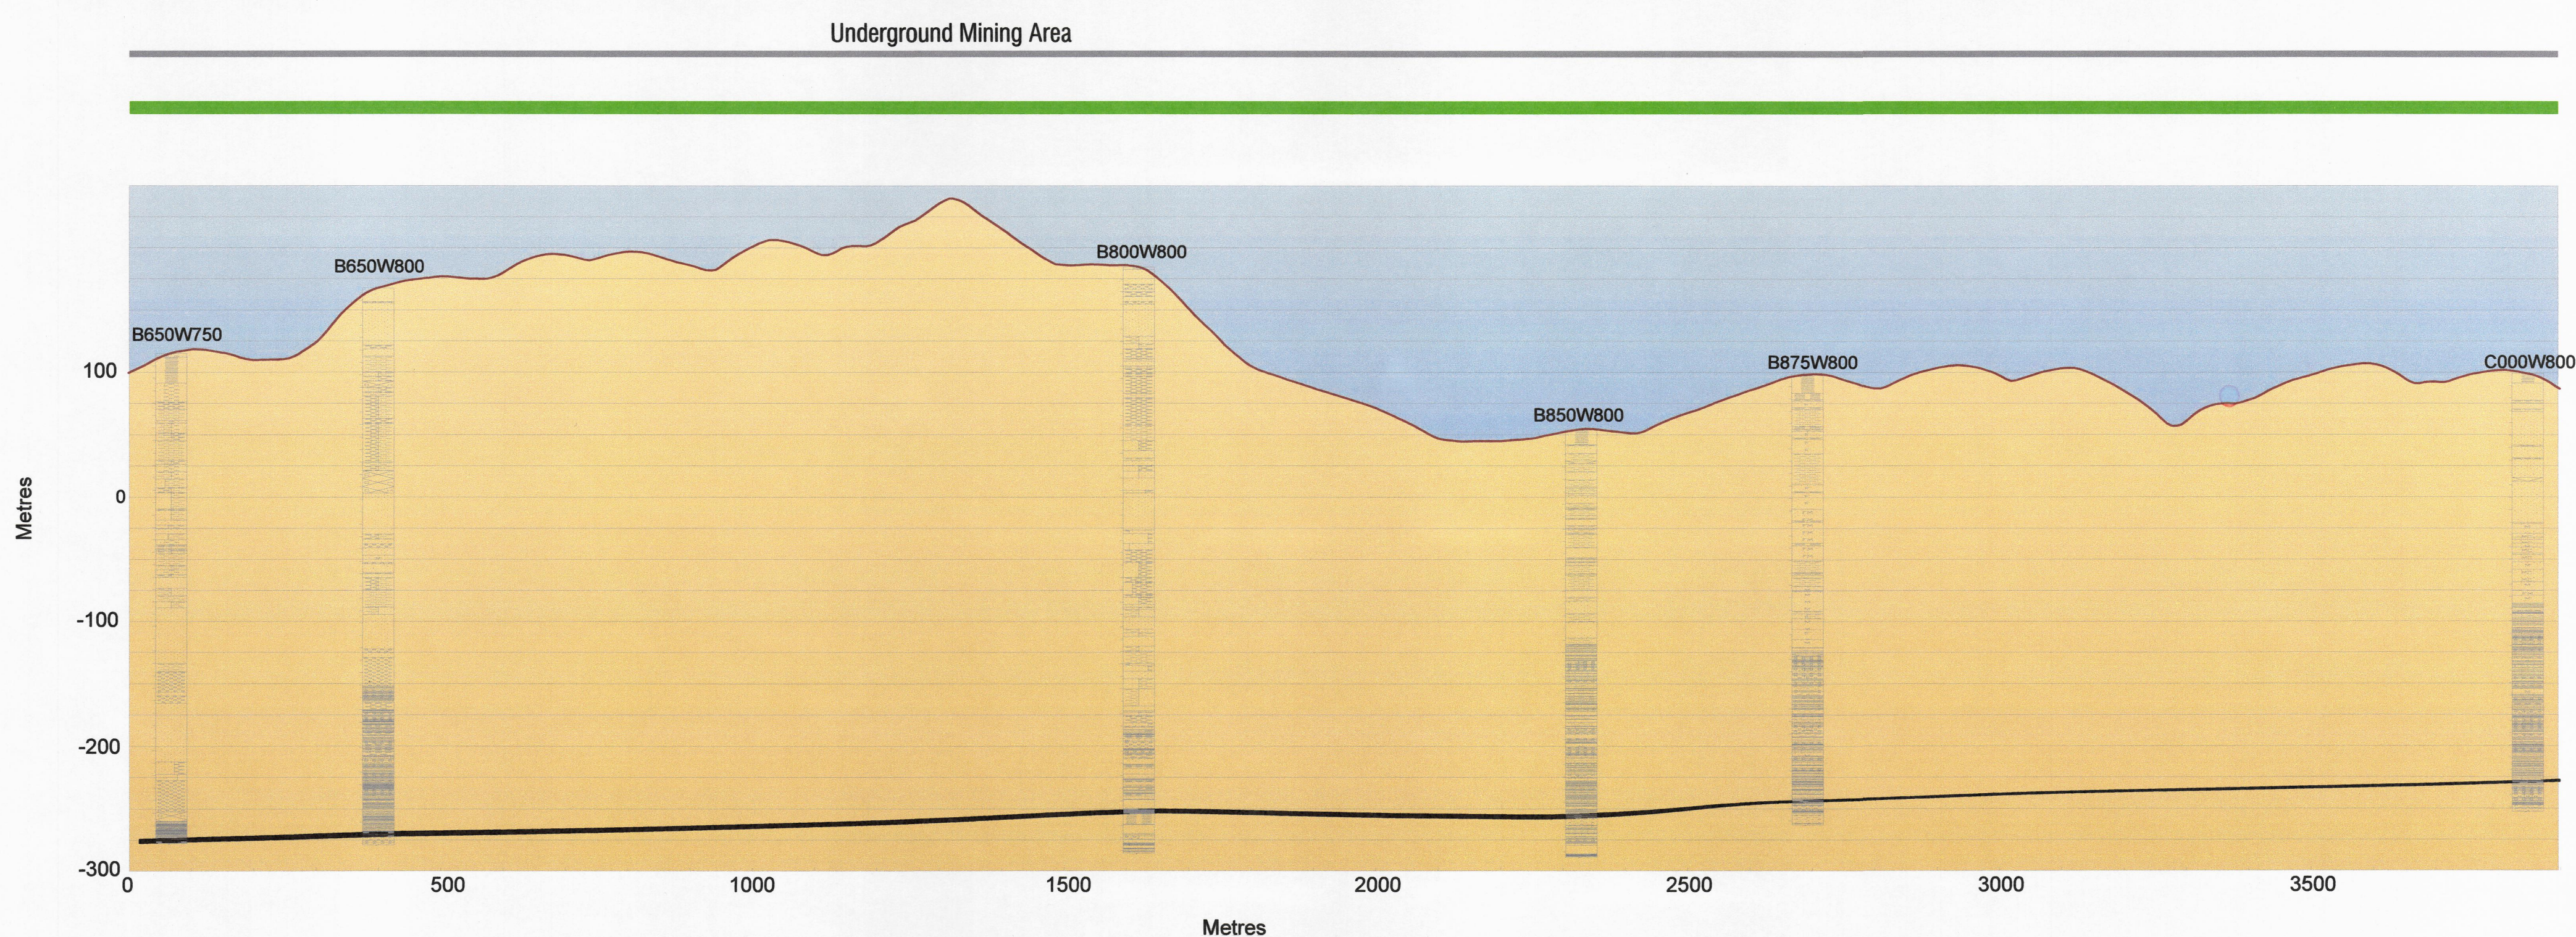

SECTION D - D'

LEGEND:

- Domain E - Rehabilitation Area Woodland
- Domain F - Rehabilitation Area Forest
- Domain G - Rehabilitation Area Rural Land
- Coal Seam

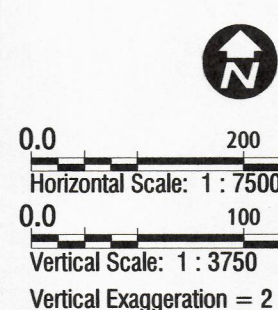

Certification

I, Richard Gelson, being a Mine Manager (Mining Engineering Manager), pursuant to the Work Health and Safety (Mines and Petroleum Sites) Regulations 2014, certify the accuracy of this plan at the time of dating.

This certification of accuracy is only for workings mined or proposed to be mined and drawn during the period of appointment as Mine Manager at Mandalong Mine.

I, Timothy Gayner, Registered Mine Surveyor (NSW BOSS registration identification No. 8805), certify that to the best of my knowledge this plan conforms to the accuracy and standards required by the Department of Regional NSW - Resources Registrar.

NSW Mine Managers Certificate of Competency No. 3010

Date: 06/05/21
Drawn: L.F.
Scale: 1:20000
Coordinate System: GDA 94 Zone 56
Sheet Size: A0
File Name: Plan5_630.30163_V1
Revision: 05
Prepared by: SLR Consulting