


Issue	Date	By	Chkd	Appd
A	11/05/12	AS		
Preliminary Issue - For Discussion				
B	26/06/12	SAB	SAB	KS
Revised Preliminary Issue - For Discussion				

LEGEND:	
	EXISTING STORMWATER PIT AND PIPE
	EXISTING STORMWATER PIT AND PIPE TO BE REMOVED
	PROPOSED STORMWATER PIT AND PIPE
	PROPOSED GRATED TRENCH WITH SUMP

NOTE:
1. LOCATION OF BUILDING STORMWATER CONNECTIONS TO BE CONFIRMED.

Architect / Landscape Architect:	Scott Carver Pty. Ltd. Level 8, 71 Macquarie Street Sydney NSW 2000 Australia 02 9957 3988
Project Manager:	Crown Project Services Pty Ltd Level 15, 3 Spring Street Sydney NSW 2000 Australia 02 92524420
Structural/ESD-Mechanical/Electrical/Civil/ Fire and Safety Engineer:	Arup Pty. Ltd. Level 10, 201 Kent Street Sydney NSW 2000 Australia 02 9320 9320
Hydraulic Engineer:	LHO Group Level 1, 25 Atchinson Street St Leonards NSW 1590 Australia 02 9439 1422
PCA Consultant:	Davis Langdon Level 21, 420 George Street Sydney NSW 2001 Australia 02 8934 2222
Quantity Surveyor:	Rider Levett Bucknall Level 5, 34 Charles St Parramatta NSW 2150 Australia 02 9922 2277

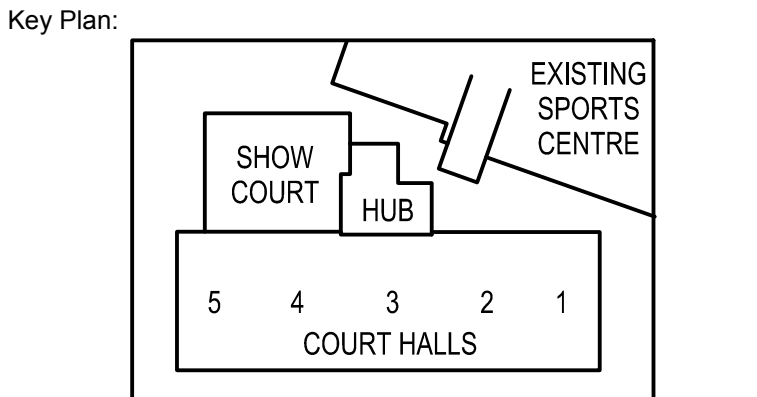

STORMWATER DRAINAGE PLAN

