




[MC1]
METAL CLADDING, COLOUR:
CHARCOAL.



[MC3]
METAL CLADDING, COLOUR: WHITE.

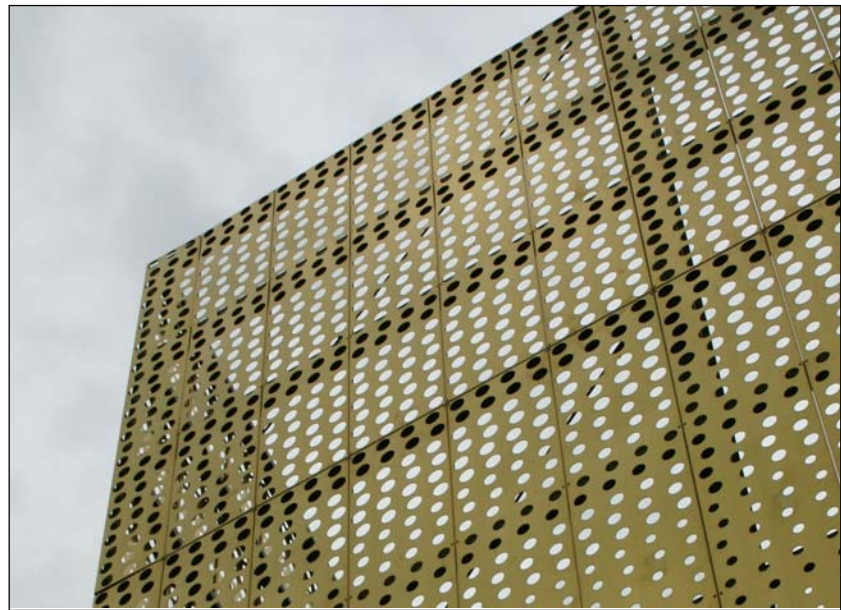


[PM1]
PERFORATED METAL SCREEN,
COLOUR: GOLD.



[PO1]
CLEAR CELLULAR POLYCARBONATE




[PO2]
TRANSLUCENT CELLULAR
POLYCARBONATE

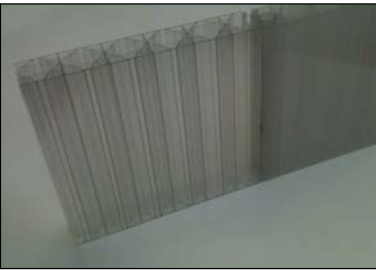

[PO3]
TRANSPARENT CLELLULAR
POLYCARBONATE




[MC2]
METAL COMPOSITE CLADDING,
COLOUR: SILVER.

 

[MC4]
METAL COMPOSITE CLADDING,
COLOUR: OFF WHITE.



[PM2]
ANGLED PERFORATED METAL
SCREENS, COLOUR: GREY.

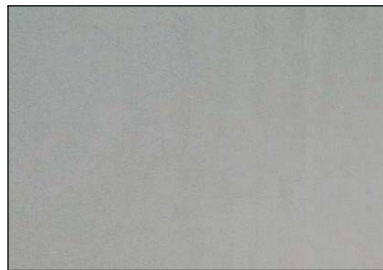

[RB1]
RENDERED BLOCK, PAINTED: GREY.



[RB2]
RENDERED BLOCK, PAINTED: WHITE.



[FC1]
FIBRE CEMENT CLADDING, COLOUR:
CHARCOAL.




[FC2]
FIBRE CEMENT CLADDING, COLOUR:
GREY.



[RC]
STRUCTURAL ROOF SHEETING,
COLOUR: SILVER.



[CO1]
NATURAL EXPOSED CONCRETE
FINISH

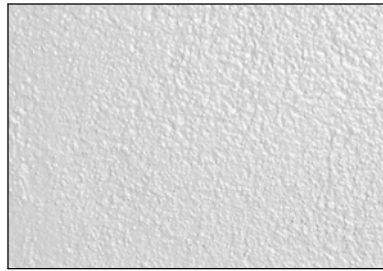

[CO2]
CONCRETE , PAINT FINISH: WHITE.



[LO1]
AUTOMATED LOUVRES, COLOUR:
CHARCOAL



[GL1]
GLAZING, WITH ALUMINIUM FRAMING
PANELS: TRANSPARENT

[GL2]
GLAZING, WITH ALUMINIUM FRAMING
PANELS: OPAQUE

