


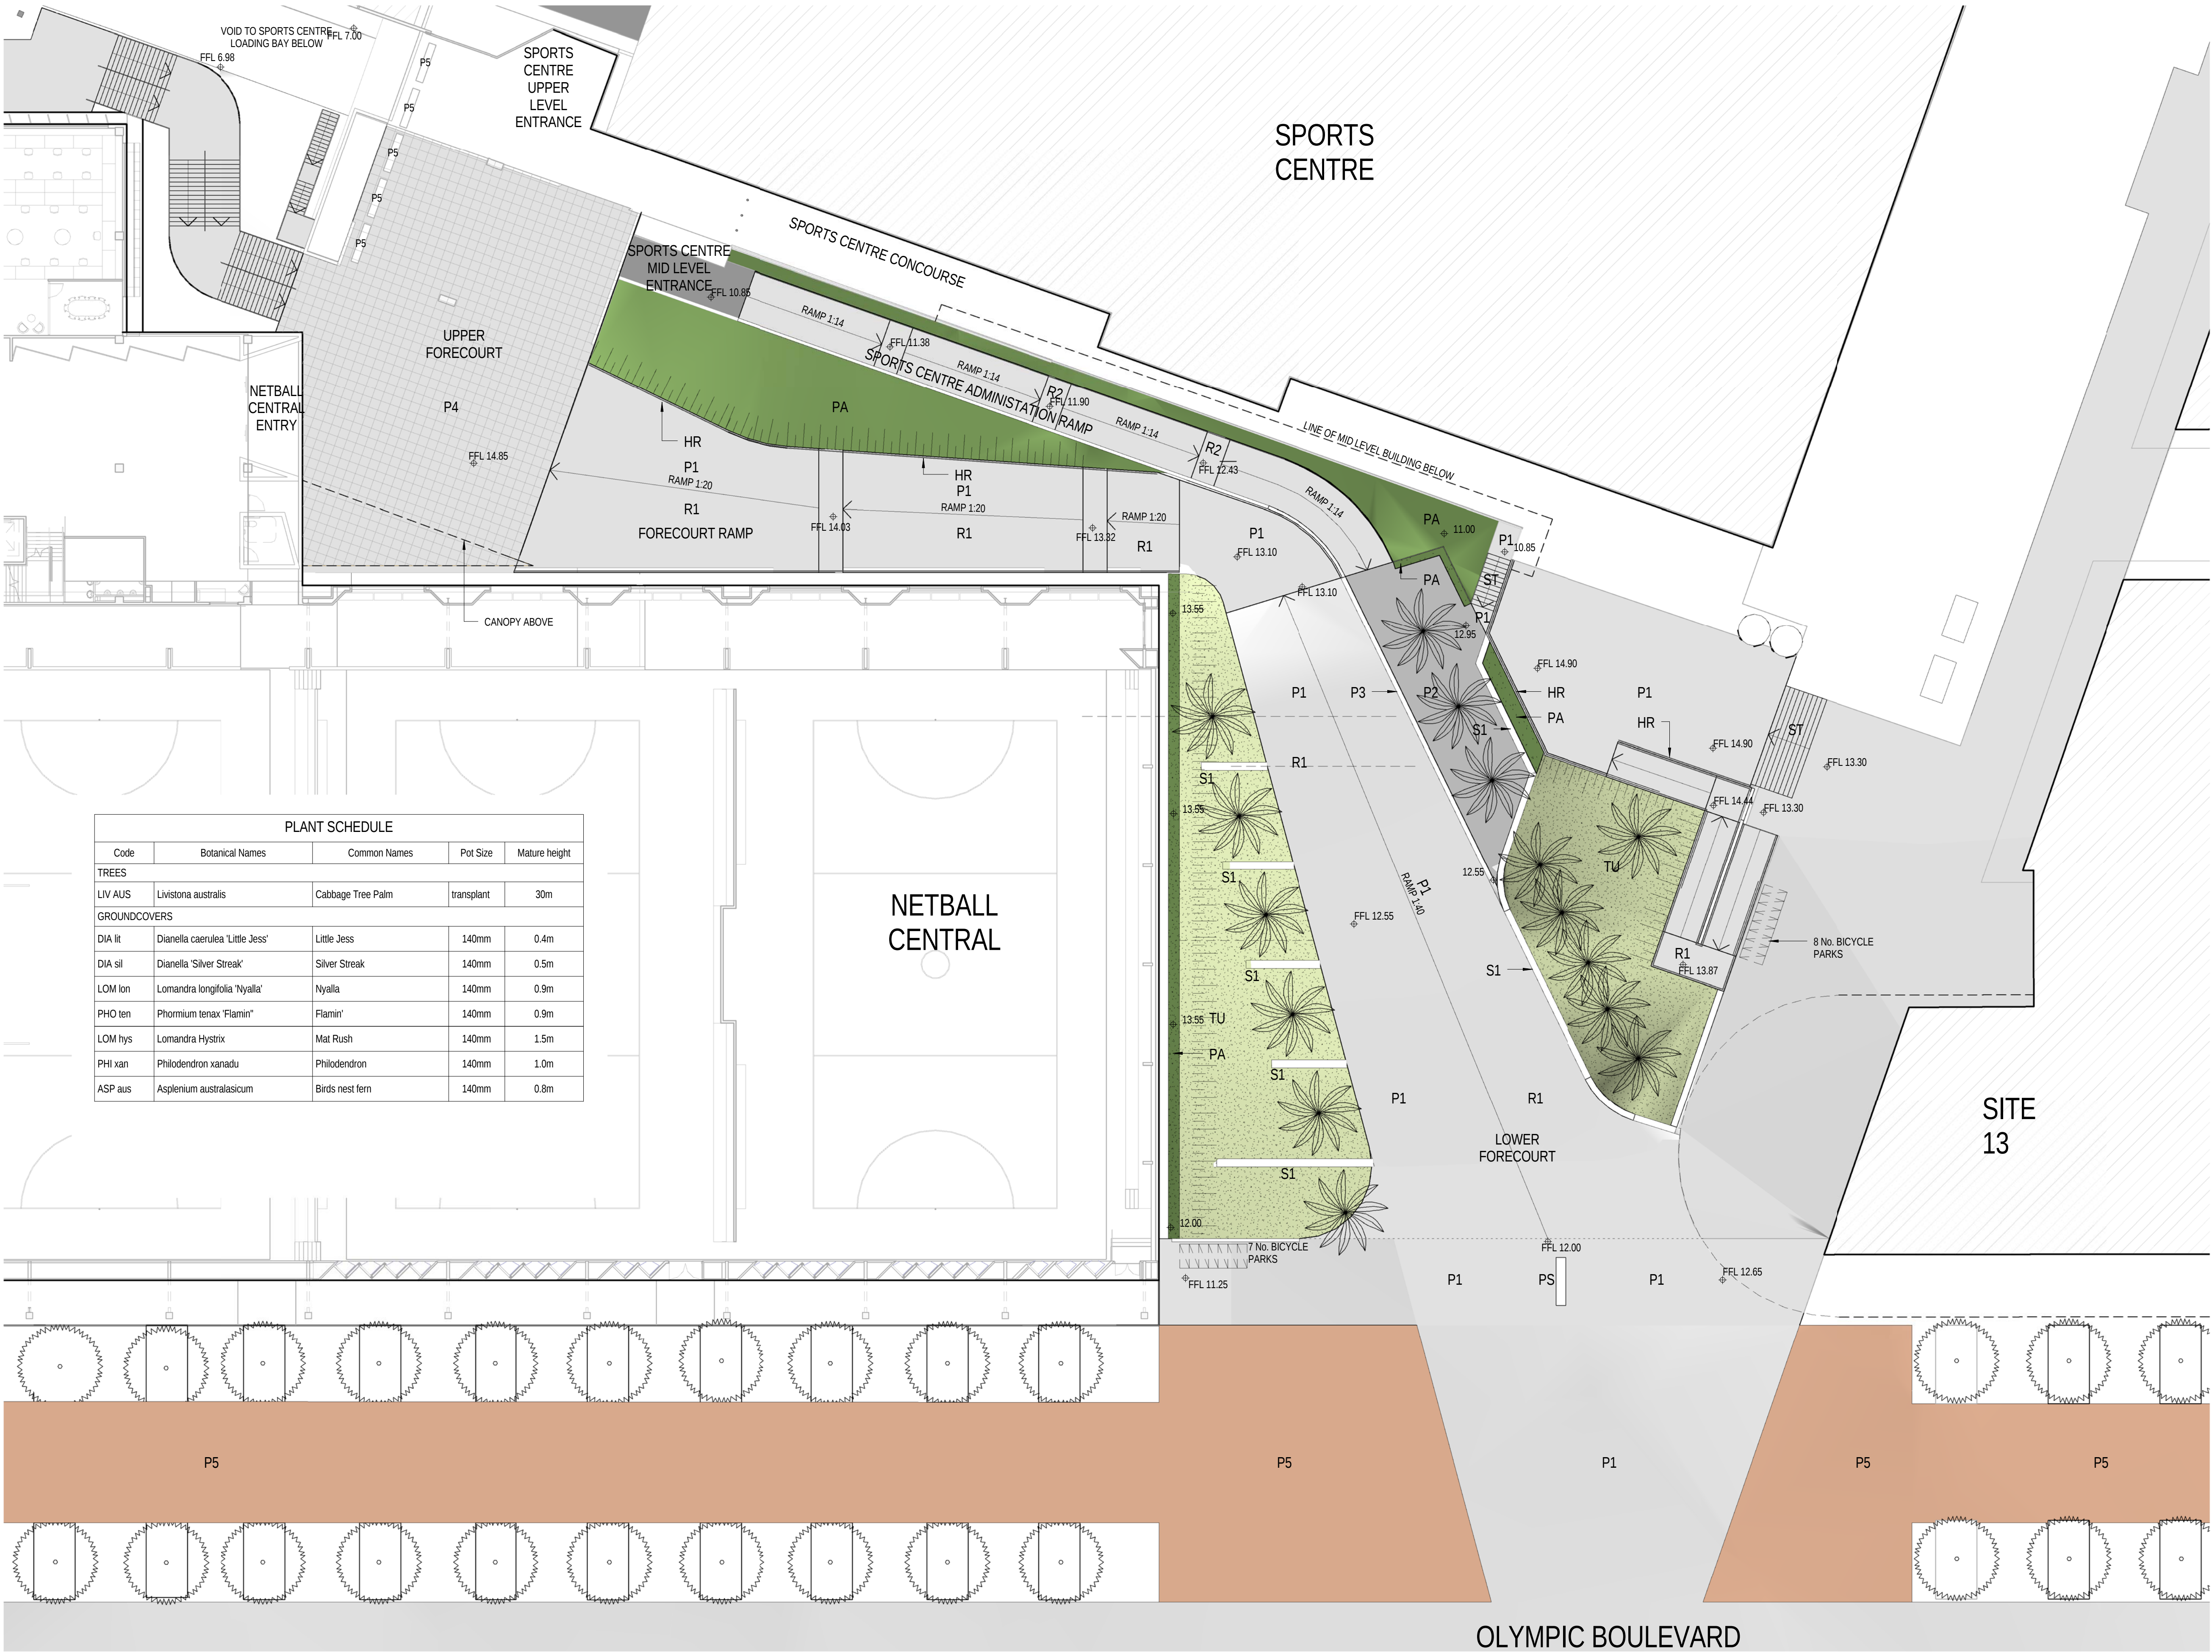

Status: PROJECT APPLICATION ISSUE

Nominated Architect: Andrew Turnbull 673

File:


Print Date: 26/06/2012 3:22:50 PM

Rev.	Description	Date
A	Preliminary - Issued For Discussion	14.06.2012
B	Preliminary - Draft Project Application	15.06.2012
C	Draft Project Application Issue	15.06.2012
D	Draft Project Application Issue	19.06.2012
E	Project Application Issue	26.06.2012

LEGEND



EXISTING TREES TO BE RETAINED

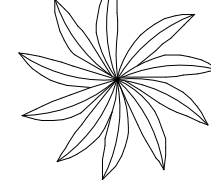

16 PALM TREES TRANSPLANTED




GRASS BATTER

1.6 MAX GRADE




PLANTER AREA - NATIVE SHRUBS


1.3 MAX GRADE

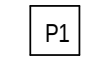

EXPOSED AGGREGATE FINISH 1

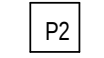


EXPOSED AGGREGATE FINISH 2

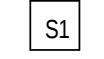

CONCRETE SEATING WALL 450mm X 450mm (SOPA STANDARDS)



PYLON SIGN (SOPA STANDARDS)

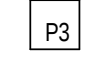

FLUSH KERB



RAMP ON GRADE




LIGHTWEIGHT RAMP




STAINLESS STEEL HANDRAIL (SOPA STANDARDS)



CONCRETE STAIRS

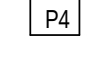

MODULAR PAVERS

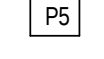

EXISTING INTERLOCKING PAVERS COLOUR - TERRACOTTA

THE LAND TO WHICH THIS APPLICATION APPLIES

PROPOSED SUBDIVISION SITE BOUNDARY


Scott Carver

Scott Carver Pty. Ltd.
Level 8, 71 Macquarie Street
Sydney NSW 2000 Australia
Telephone +61 2 9957 3988
hello@scottcarver.com.au
www.scottcarver.com.au

Netball Central
Project
Client
Netball NSW



Funded by Communities NSW - Sport and Recreation
The views expressed herein do not necessarily reflect the views of Communities NSW - Sport and Recreation

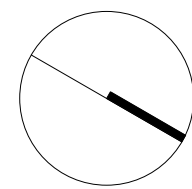

1:200 @ A1

0 5 10 15 20m

Title
Project
20100036

Discipline
LD
Dwg. No.
PA001.

Issue
E
Landscape Plan