


Rev.	Description	Date
A	Preliminary - Issued For Discussion	08.05.2012
B	Preliminary - Issued For Discussion	14.06.2012
C	Preliminary - Draft Project Application	15.06.2012
D	Draft Project Application Issue	15.06.2012
E	Draft Project Application Issue	19.06.2012
F	Draft Project Application Issue	19.06.2012
G	Draft Project Application Issue	20.06.2012
H	Project Application Issue	26.06.2012

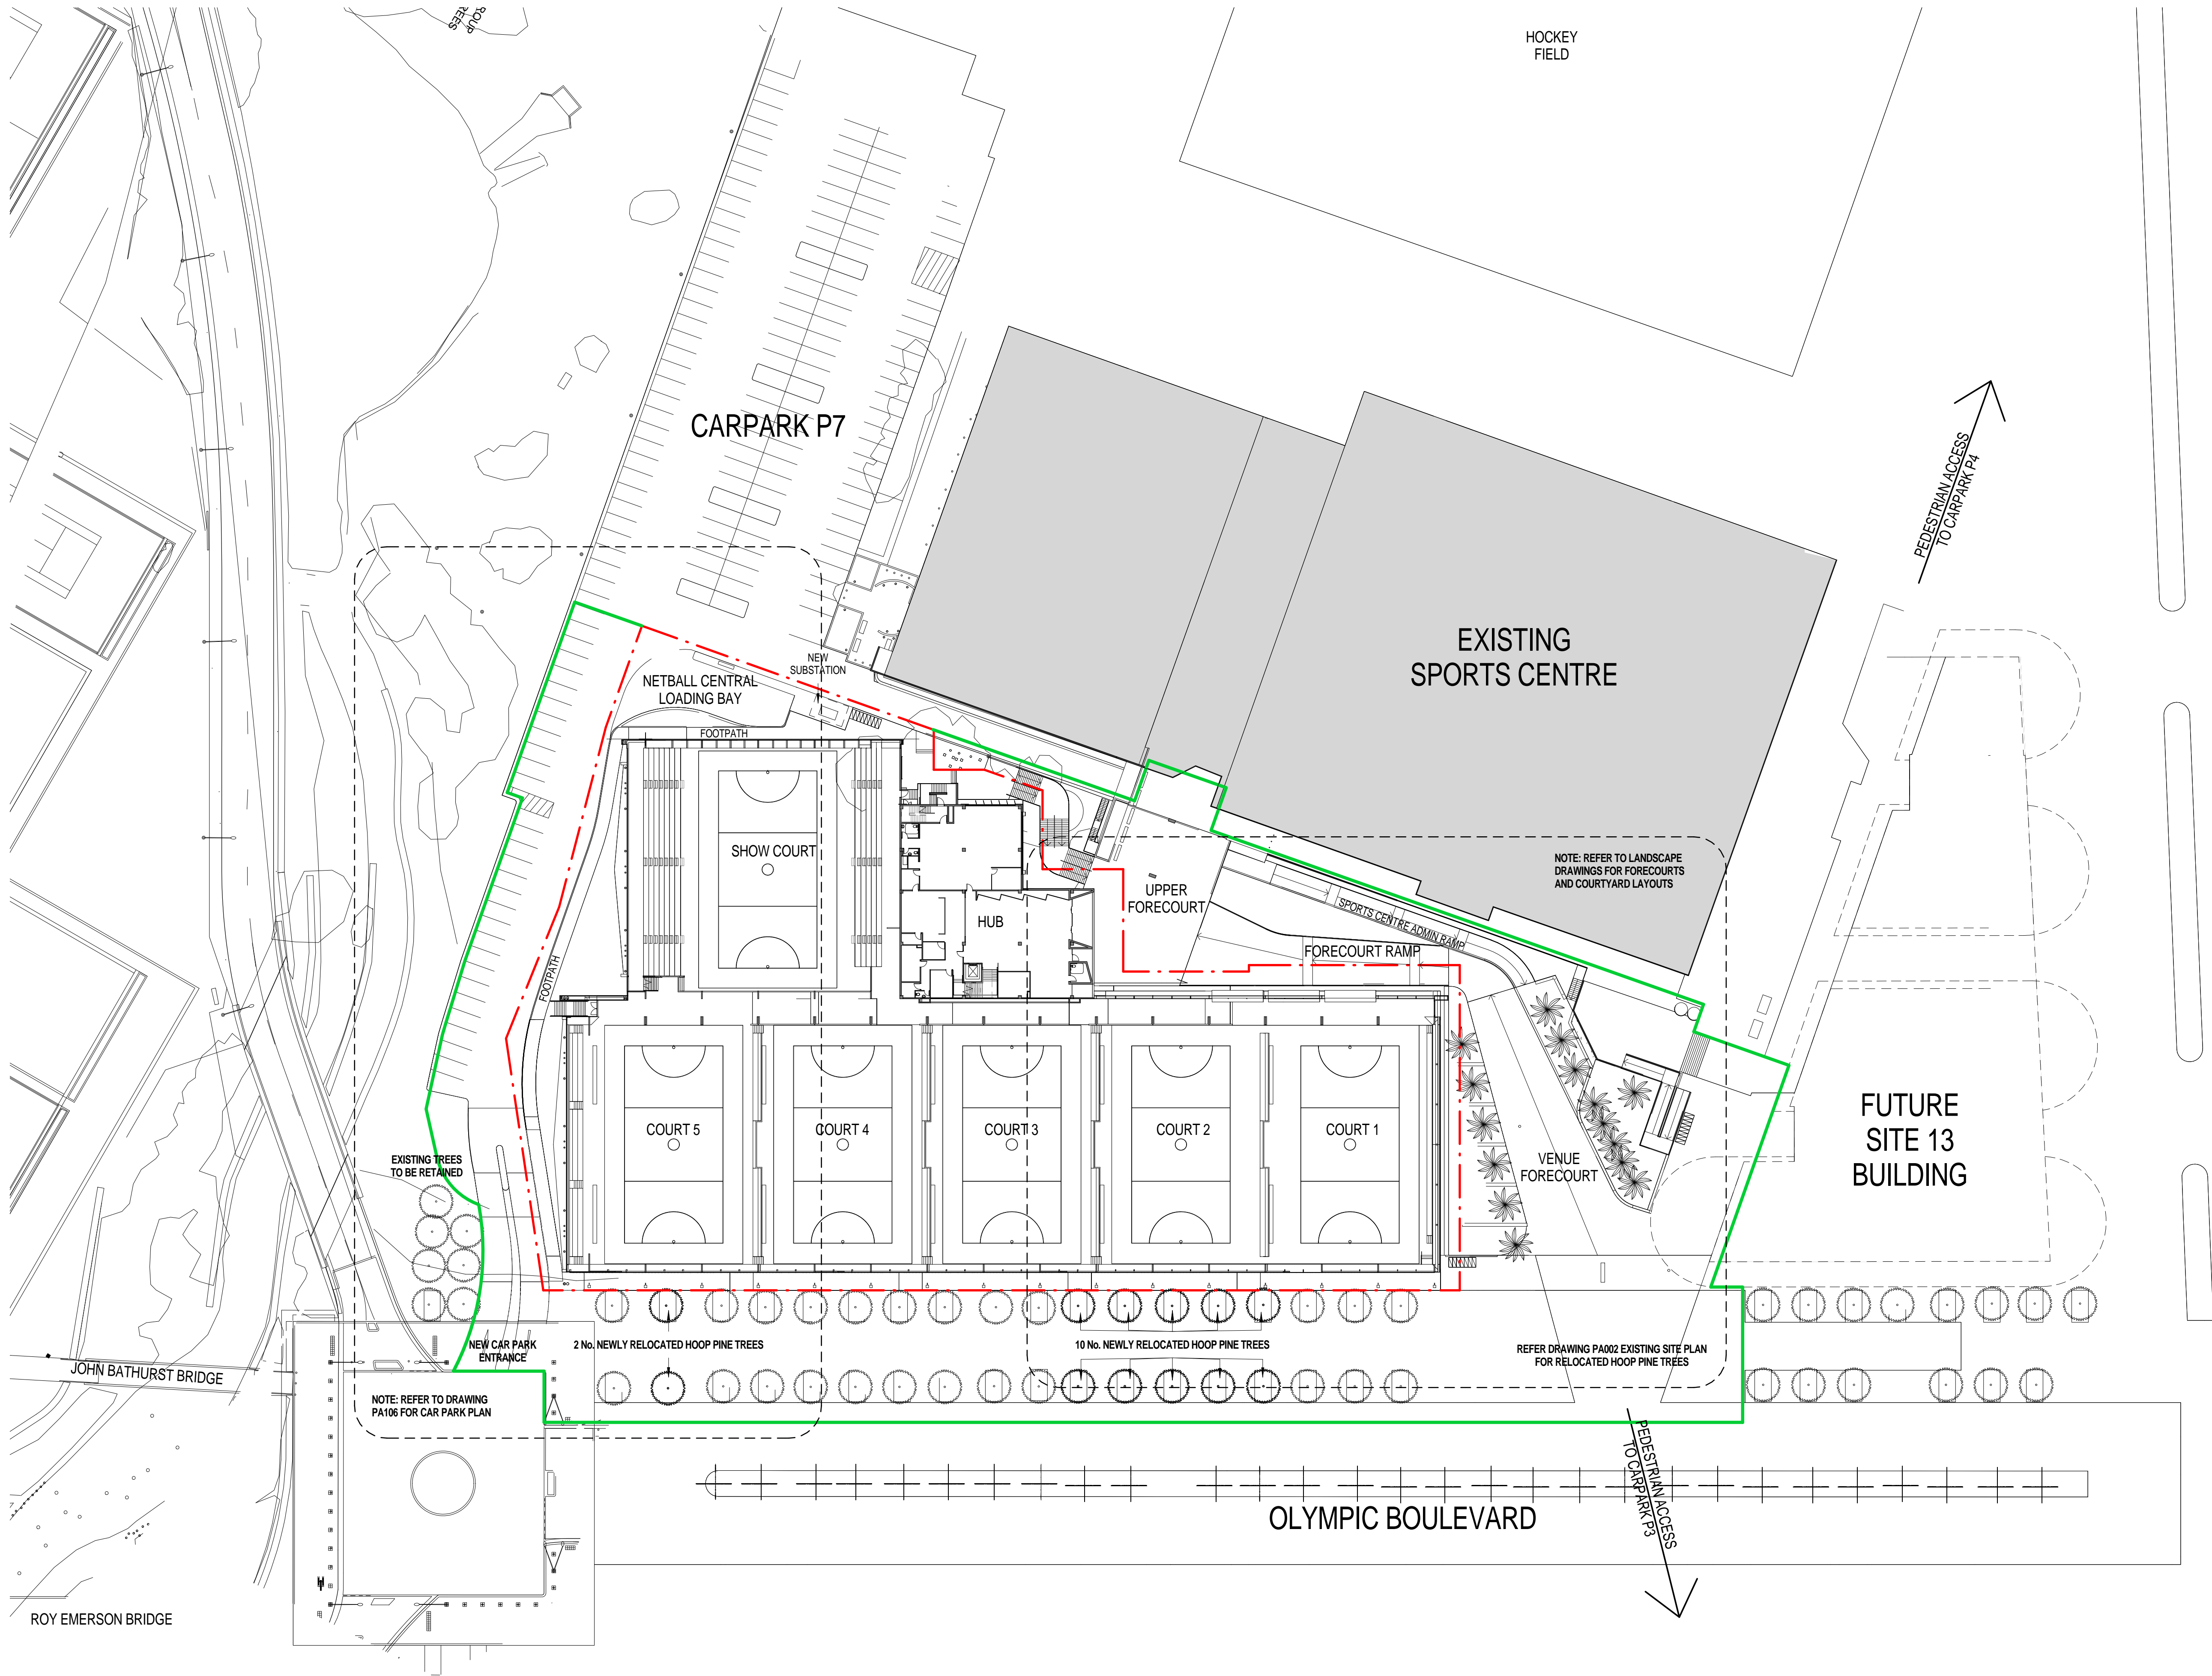

LEGEND- LOCATION PLAN

- THE LAND TO WHICH THIS APPLICATION APPLIES.
- PROPOSED SUB-DIVISION SITE BOUNDARY

