

EXTEND/ ALTER CENTRAL  
MEDIAN ON EDWARD STREET  
REFER TO TRAFFIC ENGINEERS  
DOCUMENTATION FOR DETAILS

PROPOSED RIGHT-IN ACCESS &  
SLIP LANE TO TRAFFIC  
ENGINEERS DETAILS

ACCESS TO CARPARK TO  
BE REMOVED AT PHASE 2/3

EDWARD STREET

EXTENT OF MULTI-STOREY  
WARD BLOCK DEMOLITION  
SHOWN HATCHED

DORIS ROY LANE

PHASE 3  
ENTRY  
FORECOURT  
AND PUBLIC  
CARPARK

LEWIS DRIVE

YABTREE STREET

PROVIDE SPLIT  
DRIVEWAY,  
LOADING DOCK  
ACCESS OFF  
DOCKER  
STREET

DOCKER STREET

LOADING DOCK

PHASE 2  
JACUTEL  
HOSPITAL

PHASE 1  
MENTAL  
HEALTH  
FACILITY

YATHONG LANE

HEALTH  
SUPPORT

ABORIGINAL  
HEALTH

ASEPTIC


LEWIS  
HOUSE

YATHONG STREET

PATIENT  
ACCOM.

YATHONG  
HOUSE  
RENAL DIALYSIS

REFER TO DRAWING AR.AH3.00.00.0002 FOR CONTINUATION

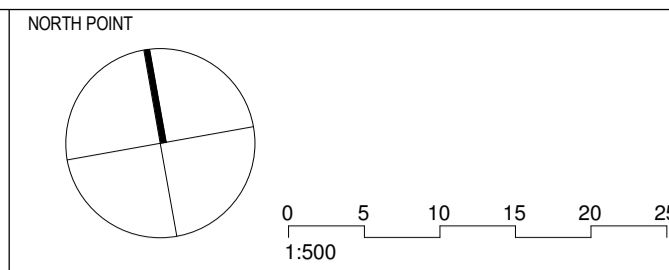

THIS DOCUMENT IS THE COPYRIGHT OF BILLARD LEECE PARTNERSHIP PTY LTD  
ALL INFORMATION ILLUSTRATED ON THESE DRAWINGS IS TRUE AND CORRECT AND VERIFIED ON SITE  
IN THE EVENT OF DISCREPANCIES REFER TO ARCHITECT PRIOR TO COMMENCEMENT OF THE WORK  
DO NOT SCALE DRAWINGS MANUALLY OR ELECTRONICALLY

KEY PLAN

REV	DESCRIPTION OF CHANGE	DRAWN	CHECK	DATE
1	ISSUED FOR INFORMATION			31.10.12
2	ISSUED FOR INFORMATION			05.11.12
3	ISSUED FOR INFORMATION			07.11.12
4	100% SD Report Issue			30.11.12
5	GROUND FLOOR LAYOUT REVISED TO MATCH LATEST PLANS			15.02.13

- LEGEND
- DENOTES SUBJECT SITE DA EXTENT
  - DENOTES MENTAL HEALTH APPROVED DA EXTENT
  - DENOTES WORKS SUBJECT TO REF APPLICATIONS

STEENSENVARMING

QUANTITY SURVEYOR

**Davis Langdon**

L5 100 PACIFIC HIGHWAY NORTH SYDNEY NSW 2060 P: 02 9956 8822 F: 02 8904 1377 W: www.davislangdon.com/ANZ

CLIENT

**NSW Health** Infrastructure

77 PACIFIC HIGHWAY NORTH SYDNEY NSW 2060 P: 02 9978 5402 F: 02 8904 1377 W: www.hinfra.health.nsw.gov.au

ARCHITECTS

**Billard Leece Partnership Pty Ltd**  
Architects & Urban Planners  
Studio 307, 50 Holt St  
Surry Hills 2010  
NSW Australia  
T +61 2 8096 4066  
E info@blp.com.au  
www.blp.com.au

PROJECT:  
**WAGGA WAGGA HEALTH SERVICES  
REDEVELOPMENT  
EDWARD STREET  
WAGGA WAGGA, NSW, 2650**


DRAWING TITLE:  
**DA & REF EXTENT SHEET 01 OF 02**

Drawn: DC	Designed: AM	Reviewed: [blank]
Checked: [blank]	Design Review: [blank]	Approved: [blank]
PROJECT NUMBER: <b>12602</b>	DRAWING NUMBER: <b>AR.AH3.00.00.0001 5</b>	ISSUE: <b>1</b>
SCALE: 1 : 500		

**FOR INFORMATION**

15/02/2013 12:05:56 PM



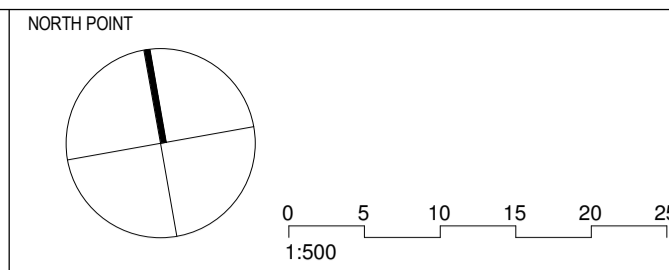


THIS DOCUMENT IS THE COPYRIGHT OF BILLARD LEECE PARTNERSHIP PTY LTD  
 ALL INFORMATION CONTAINED HEREIN IS UNCLASSIFIED AND IS NOT TO BE REPRODUCED OR TRANSMITTED IN ANY FORM OR BY ANY MEANS, ELECTRONIC OR MECHANICAL, INCLUDING PHOTOCOPYING, RECORDING, OR BY ANY INFORMATION STORAGE AND RETRIEVAL SYSTEM, WITHOUT THE WRITTEN PERMISSION OF BILLARD LEECE PARTNERSHIP PTY LTD.  
 IN THE EVENT OF DISCREPANCIES BETWEEN THIS DOCUMENT AND THE ORIGINAL DRAWINGS, THE ORIGINAL DRAWINGS SHALL PREVAIL.

KEY PLAN

C D E F G H I

REFER TO DRAWING AR.AH3.00.00.0001 FOR CONTINUATION

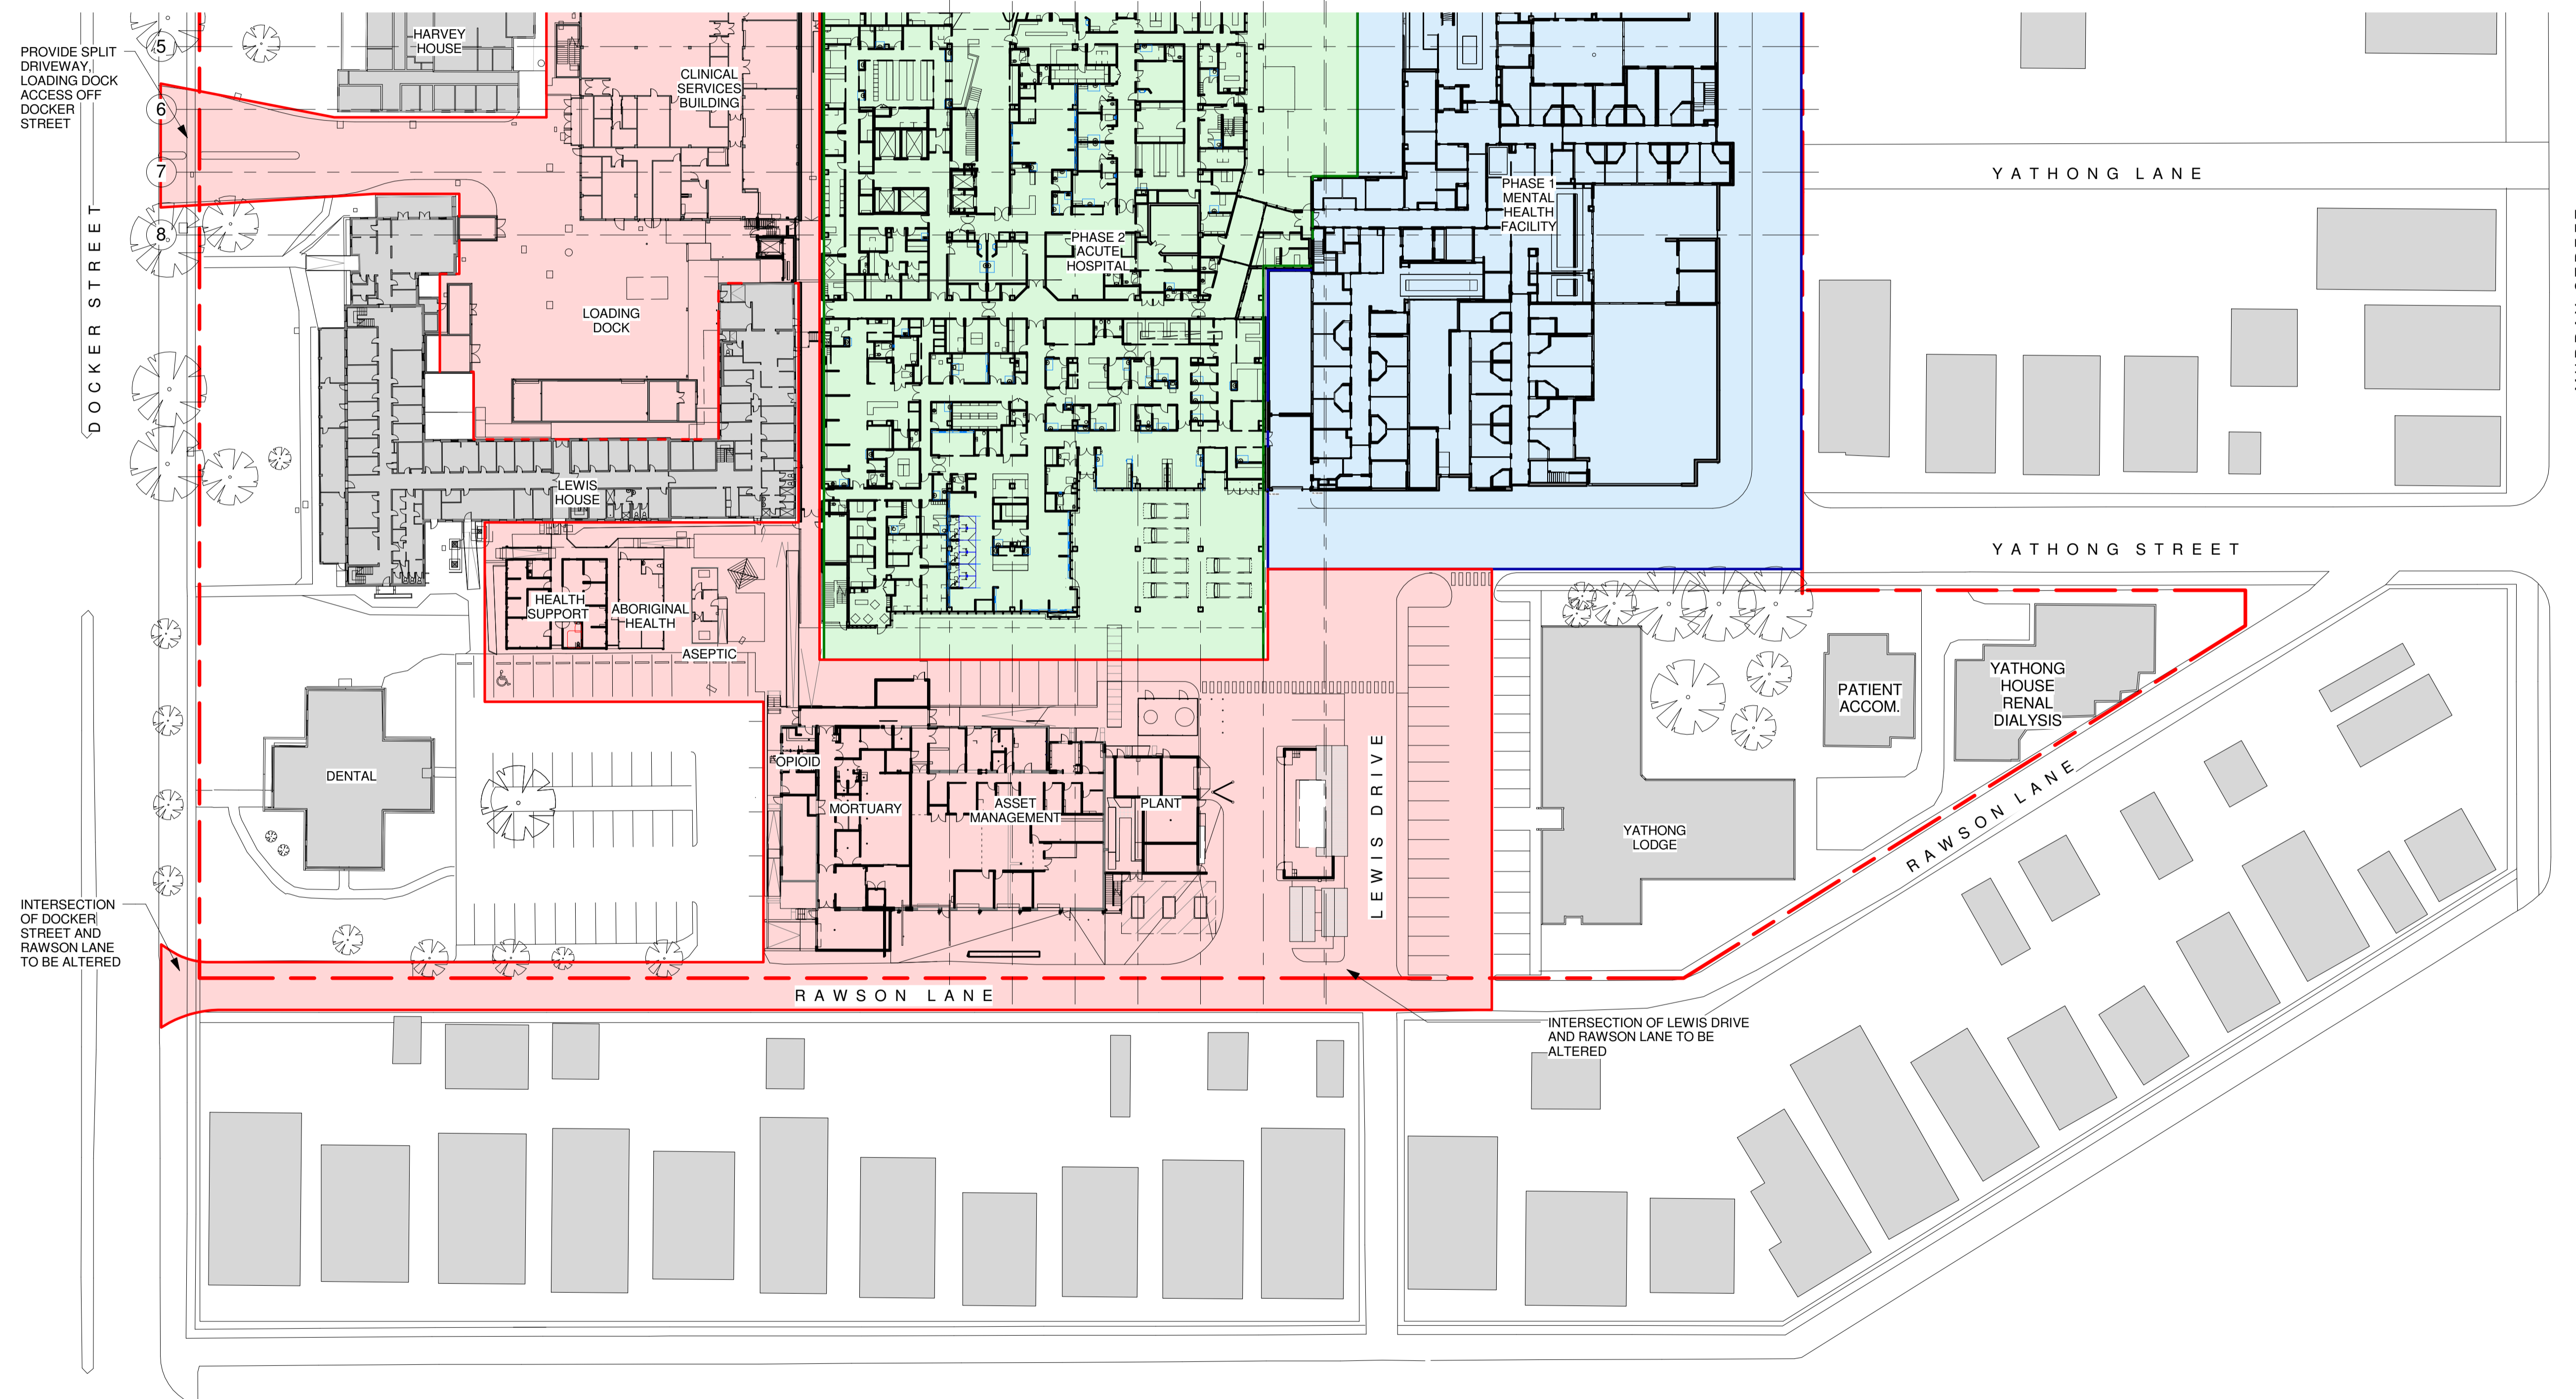

PROVIDE SPLIT DRIVEWAY, LOADING DOCK ACCESS OFF DOCKER STREET

INTERSECTION OF DOCKER STREET AND RAWSON LANE TO BE ALTERED

INTERSECTION OF LEWIS DRIVE AND RAWSON LANE TO BE ALTERED

REV	DESCRIPTION OF CHANGE	DRAWN	CHECK	DATE
1	ISSUED FOR INFORMATION			05.11.12
2	ISSUED FOR INFORMATION			07.11.12
3	100% SD Report Issue			30.11.12
4	GROUND FLOOR LAYOUT REVISED TO MATCH LATEST PLANS			15.02.13

STEENSENVARMING

QUANTITY SURVEYOR

**Davis Langdon**

L5 100 PACIFIC HIGHWAY NORTH SYDNEY NSW 2060 P: 02 9956 8822 F: 02 8904 1377 W: www.davislangdon.com/ANZ

CLIENT

77 PACIFIC HIGHWAY NORTH SYDNEY NSW 2060 P: 02 9978 5402 F: 02 8904 1377 W: www.hinfra.health.nsw.gov.au

ARCHITECTS

Billard Leece Partnership Pty Ltd  
 Architects & Urban Planners  
 Studio 307, 50 Holt St  
 Surry Hills 2010  
 NSW Australia  
 T +61 2 8096 4066  
 E info@bip.com.au  
 www.bip.com.au

PROJECT:  
**WAGGA WAGGA HEALTH SERVICES REDEVELOPMENT**  
 EDWARD STREET  
 WAGGA WAGGA, NSW, 2650

DRAWING TITLE:  
**DA & REF EXTENT SHEET 02 OF 02**

Drawn: DC	Designed: AM	Reviewed: Project Manager:
Checked: [blank]	Design Review: [blank]	Approved: Project Director:
PROJECT NUMBER: 12602	DRAWING NUMBER: AR.AH3.00.00.0002 4	ISSUE:

SCALE: 1 : 500

**FOR INFORMATION**