


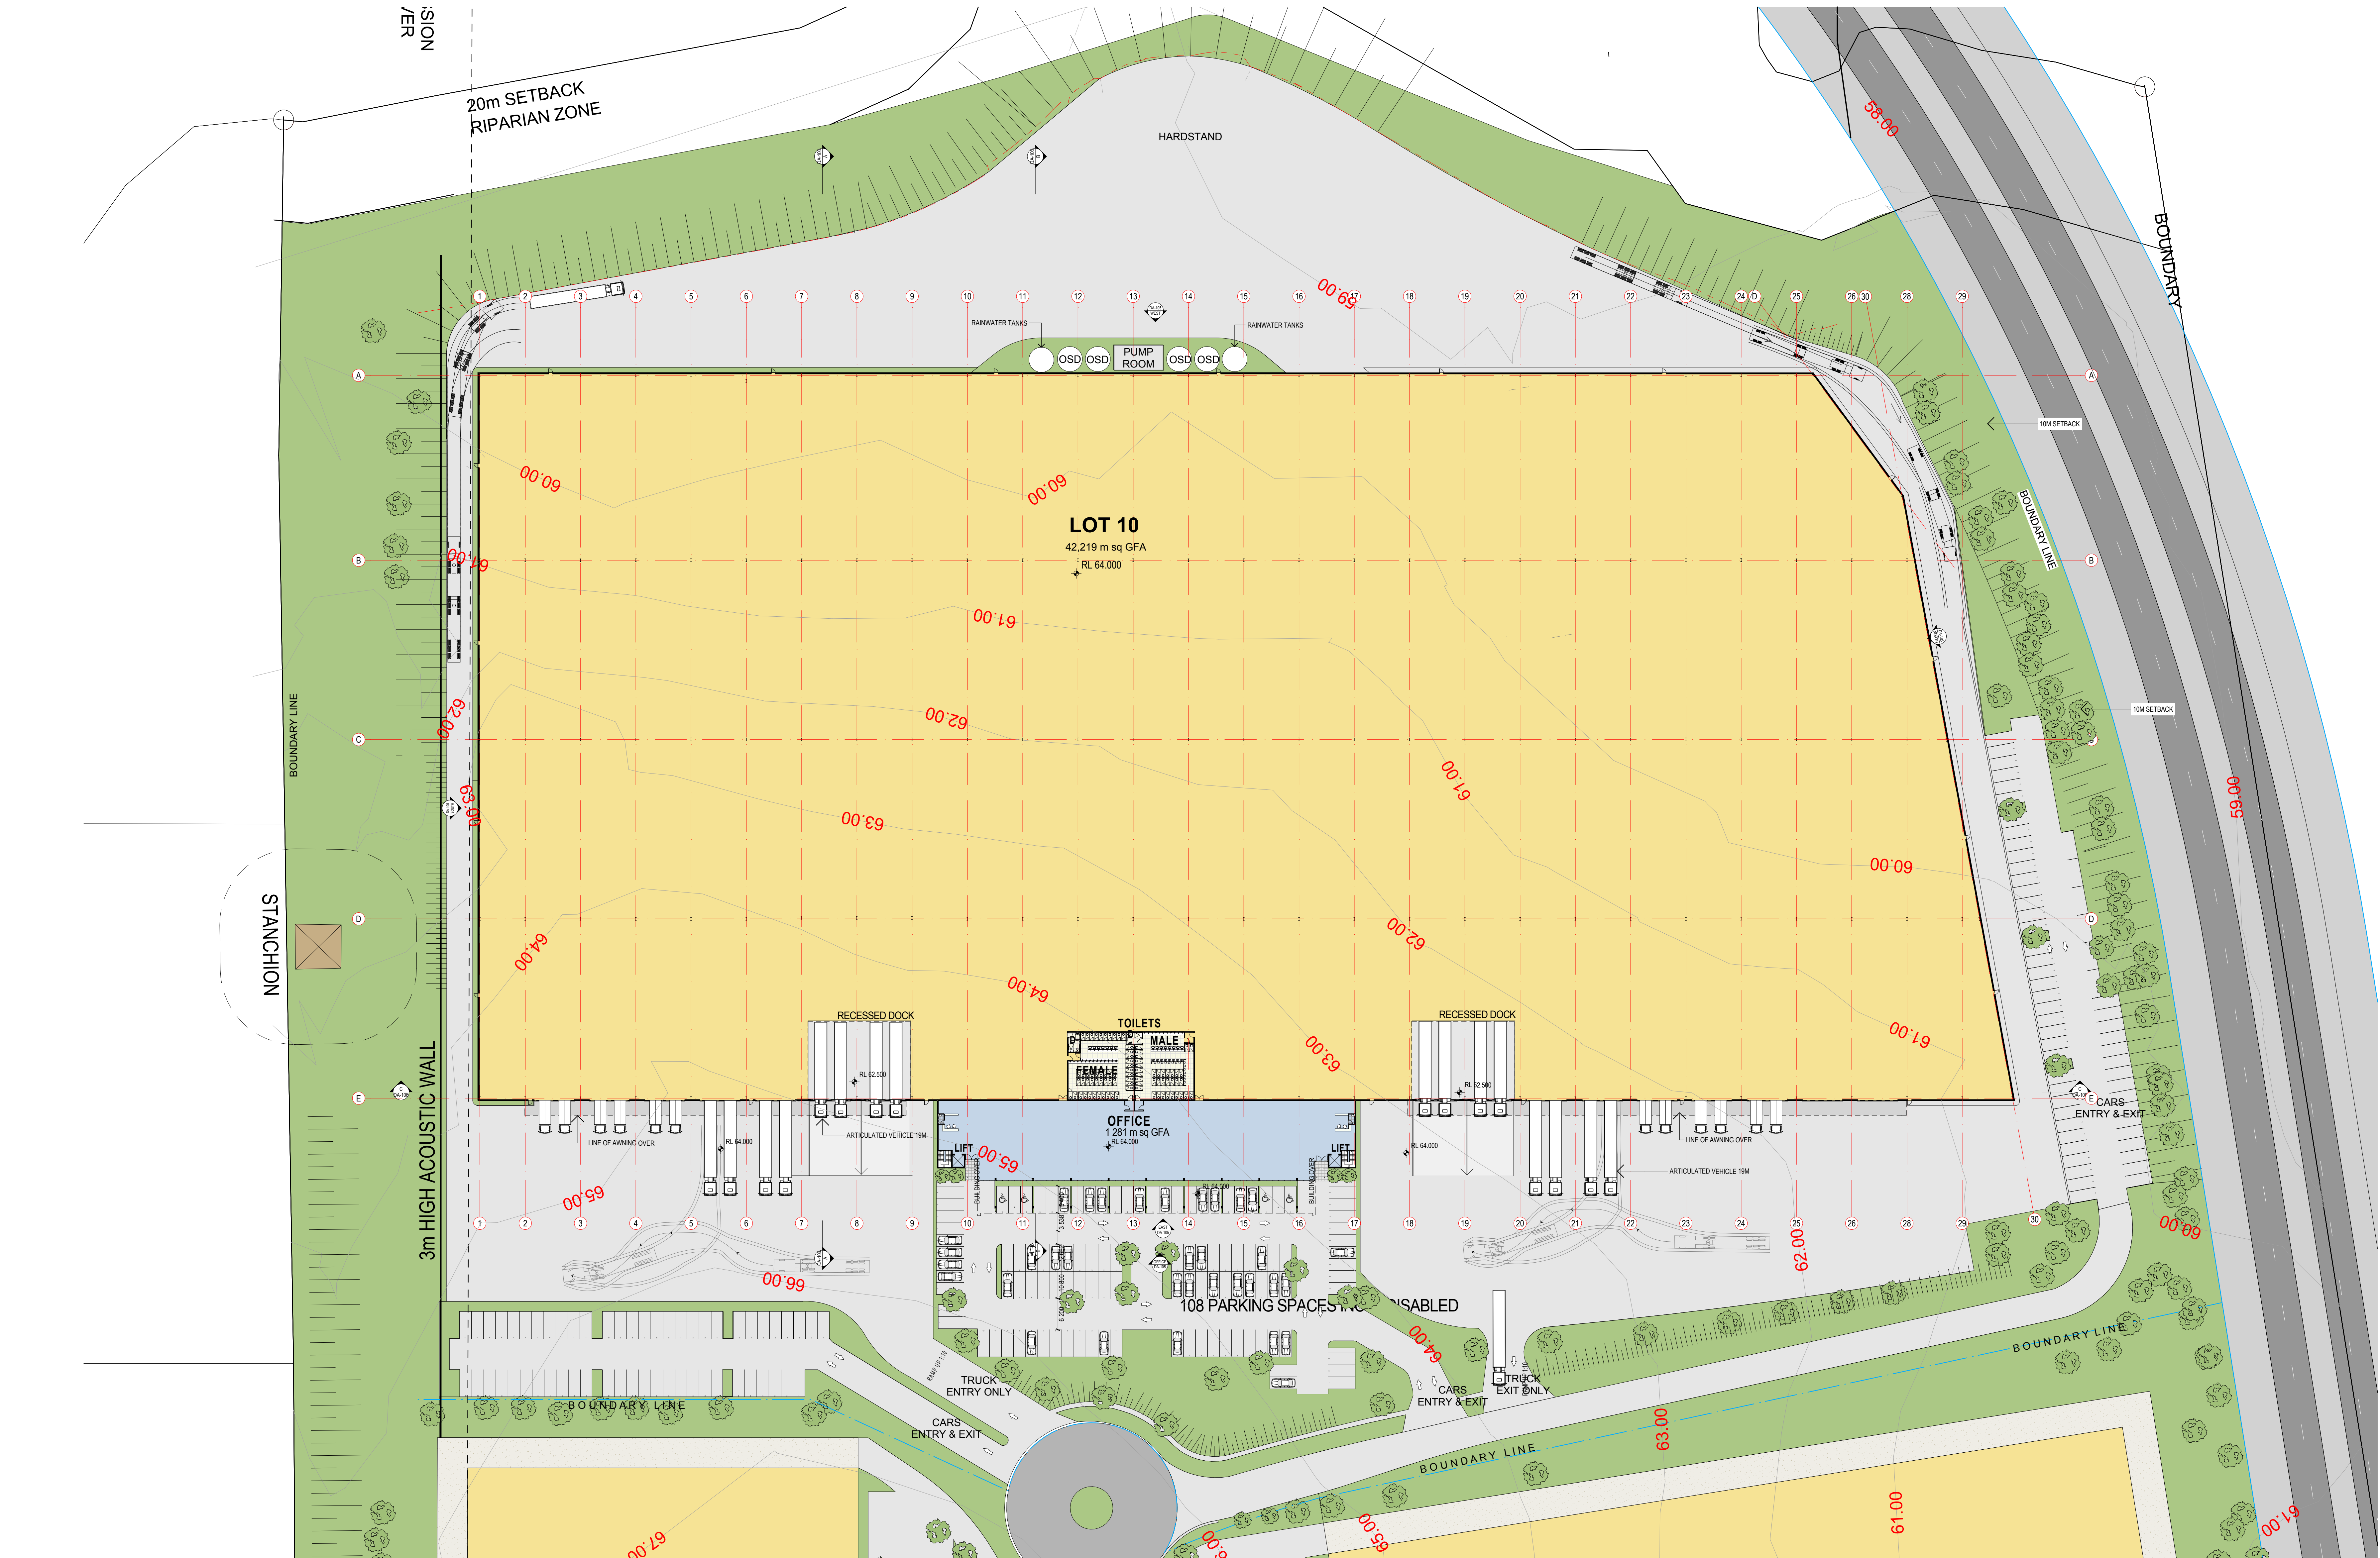

NOTE: EXISTING CONTOUR LINES SHOWN

NOTES:

COPYRIGHT © ALL RIGHTS RESERVED. THIS DRAWING MAY NOT BE REPRODUCED OR TRANSMITTED IN ANY FORM OR BY ANY MEANS IN PART OR IN WHOLE WITHOUT PERMISSION OF MORRIS BRAY MARTIN OLLMANN PTY. LTD.

ALL LEVELS AND DIMENSIONS TO BE VERIFIED PRIOR TO COMMENCEMENT OF WORK.
USE FIGURED DIMENSIONS ONLY. DO NOT SCALE.

ALL WORK TO COMPLY WITH CURRENT REGULATIONS AND S.A.A. STANDARDS.

E MS 24.01.14 Approval

D SdO 21.10.13 Information

C SdO 25.07.13 Information

B SdO 17.05.13 Information

[1] PR 28.03.13 Information

NO Initial DATE

REVISION / ISSUE DETAILS

N

ARCHITECTS

MBMO

MORRIS BRAY MARTIN OLLMANN

180 Wiloughby Rd
Crows Nest NSW 2060 Australia
ABN 90 12 67 051
NSW Architects Registration Board Nominated Architects: Terry Mores, 3354 Gony Bray 3555

info@mbmo.com.au
www.mbmom.com.au

CLIENT

GAZCORP PTY LTD

STREET ADDRESS
SUBURBS STATE AND POSTCODE

phone : (02) 0000 0000
fax : (02) 0000 0000
email: email address

PROJECT:

MOMENTUM M7

813-913 WALLGROVE ROAD
EASTERN CREEK NSW

SCALE: 1:500


DATE: 24/01/2014


DRAWN BY: GA MS

JOB NO: 13013

DRAWING NUMBER: DA-102




ISSUE: E






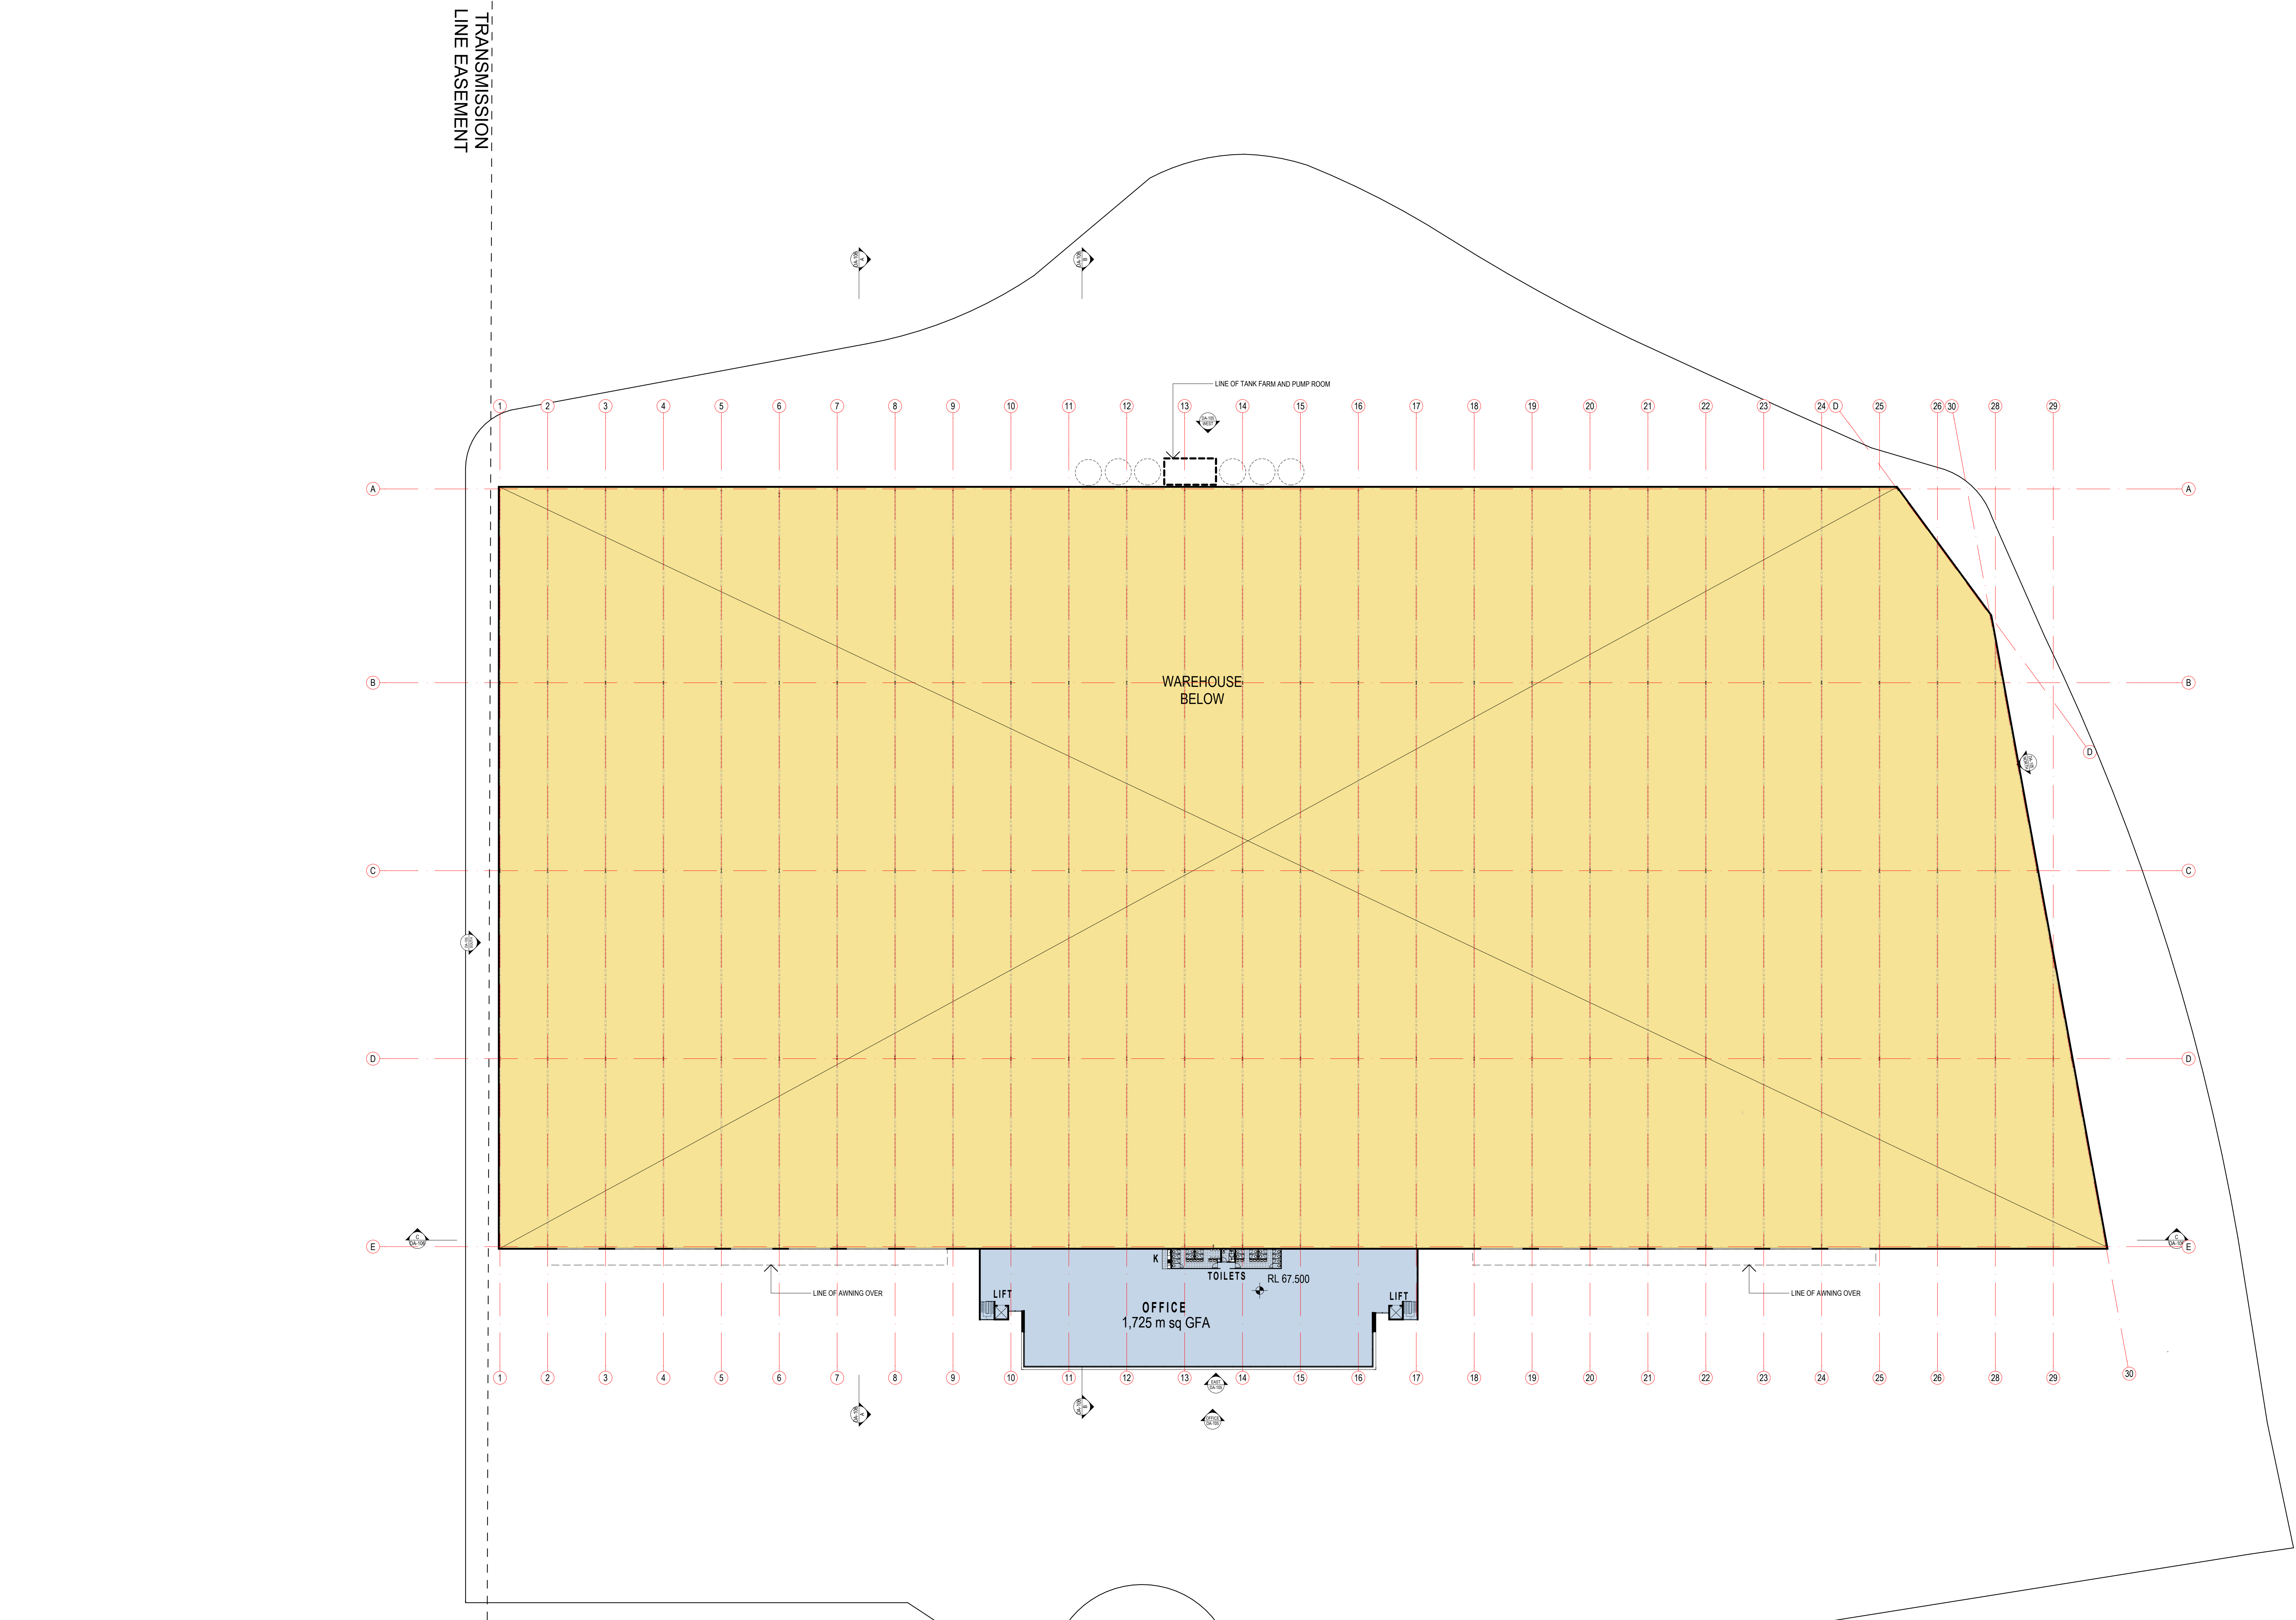


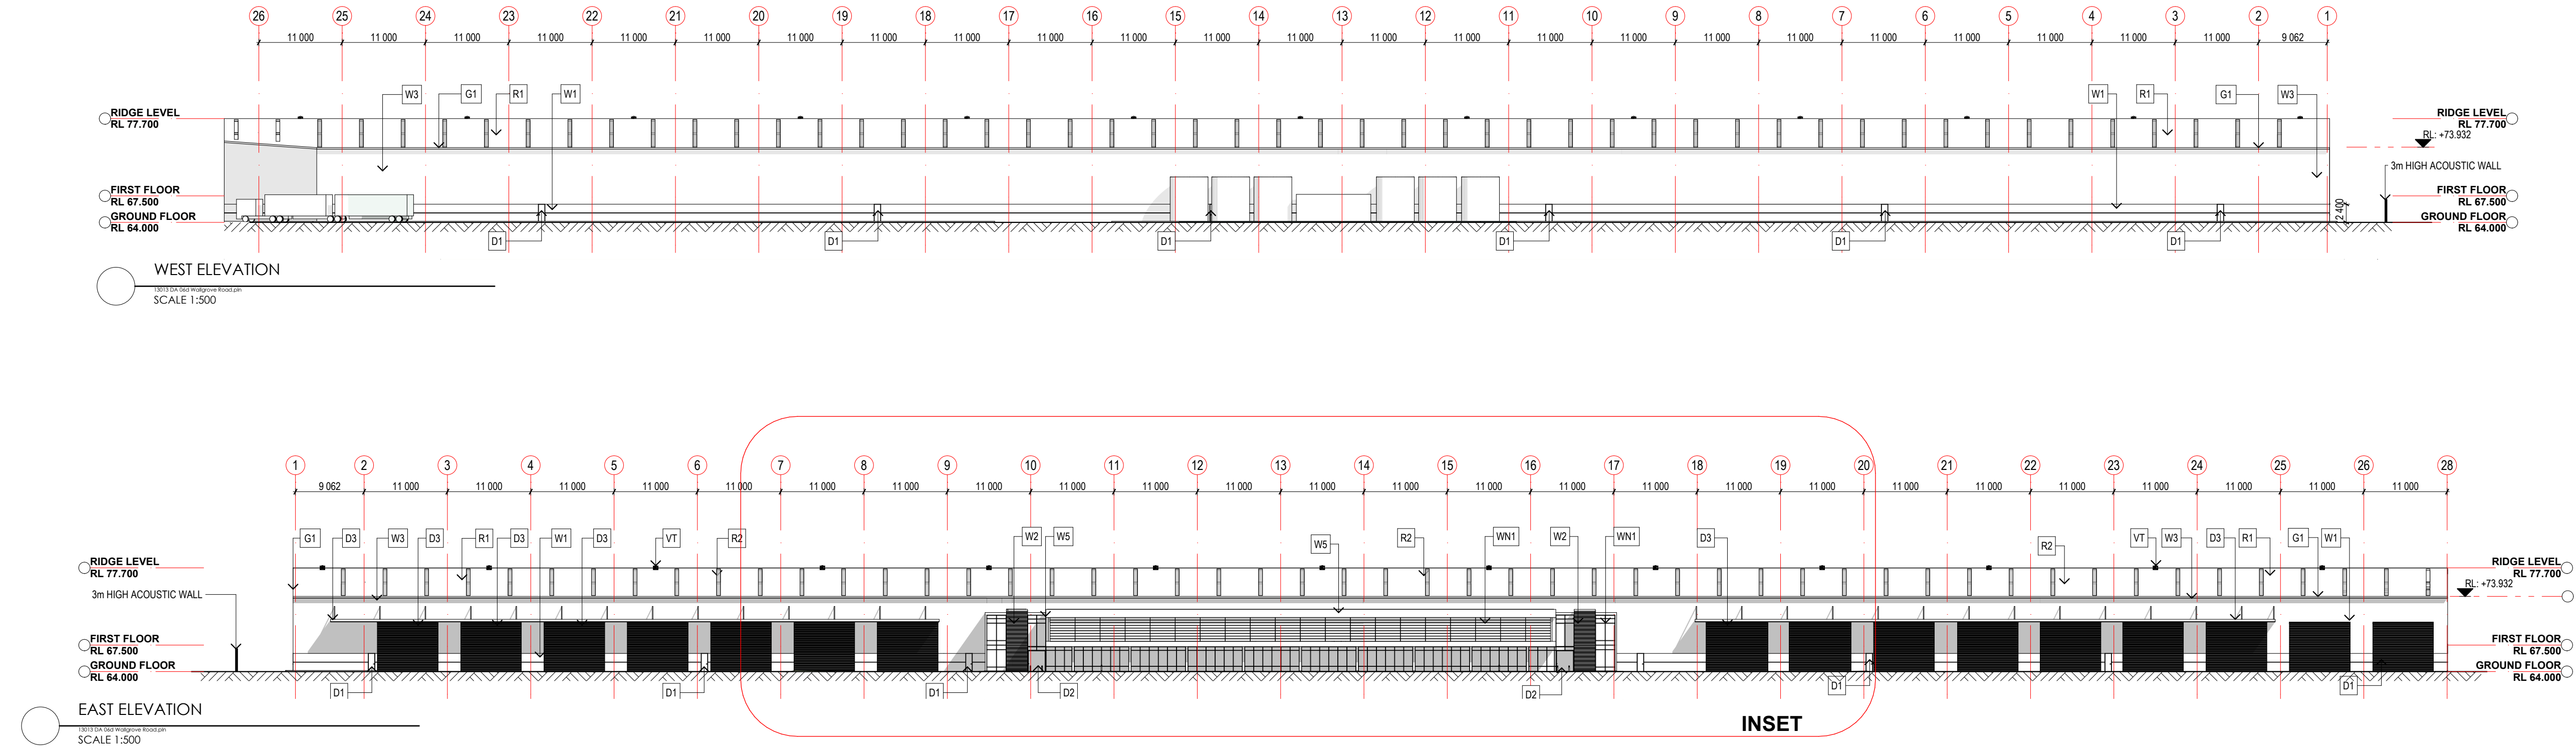

EXTERNAL FINISHES		
CODE	NAME	DESCRIPTION
D1	EGRESS DOOR	SOLID CORE TIMBER DOOR STEEL CLAD PAINT FINISH
D2	ENTRY DOOR	POWDER COATED ALUMINIUM FRAMED CLEAR GLAZED ENTRY DOORS
D3	ROLLER SHUTTER	POWDER COATED STEEL ROLLER SHUTTER
F1	WALL CAPPING	COLOURBOND WALL FLASHING
F2	ROOF CAPPING	COLOURBOND ROOF FLASHING
F3	AWNING CAPPING	COLOURBOND ROOF FLASHING
P2	AWNING STEEL WORK	STRUCTURAL STEEL AWNING FRAME WORK PAINT FINISH
R1	ROOF	COLOURBOND ROOF SHEETING
R2	ROOF LIGHT	ACRYLIC ROOF LIGHT
VT	TURBINE VENTILATOR	
W1	PRECAST WALL	HORIZONTAL PRECAST CONCRETE WALL PANELS - PAINT FINISH
W2	BLOCK WALL	COLOURED CONCRETE BLOCK WORK
W3	WALL CLADDING	VERTICAL COLORBOND WALL CLADDING
W4	BLOCK WALL	RENDERED CONCRETE BLOCK WORK
W5	WALL CLADDING	ALPOLIC FEATURE WALL CLADDING
WN1	WINDOWS	POWDER COATED ALUMINIUM FRAMED HIGH PERFORMANCE CLEAR GLAZED WINDOWS

1 EXTERNAL FINISHES
SCALE 1:1

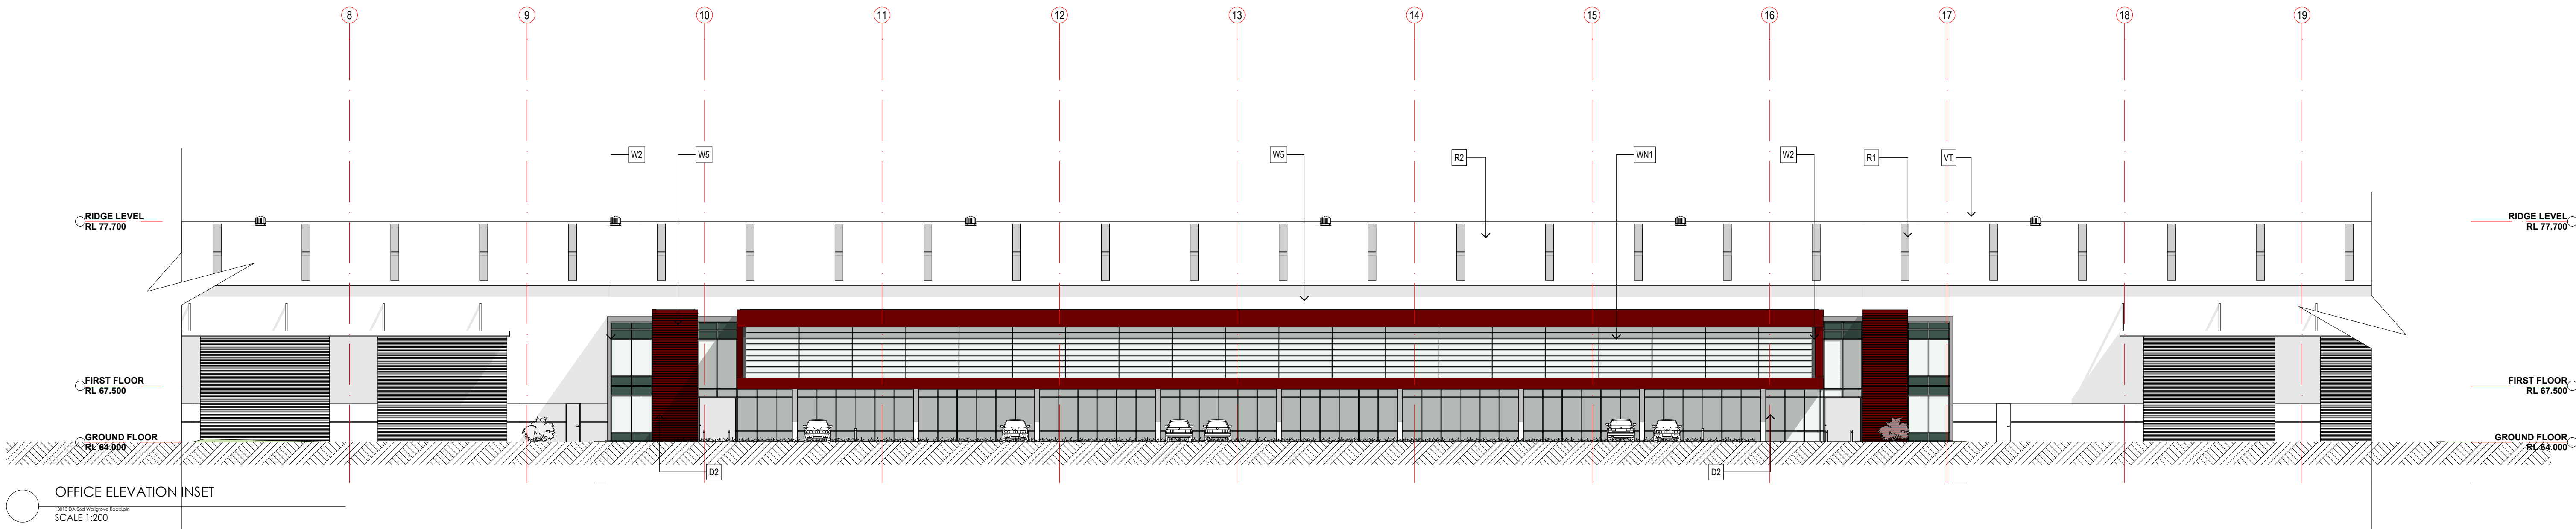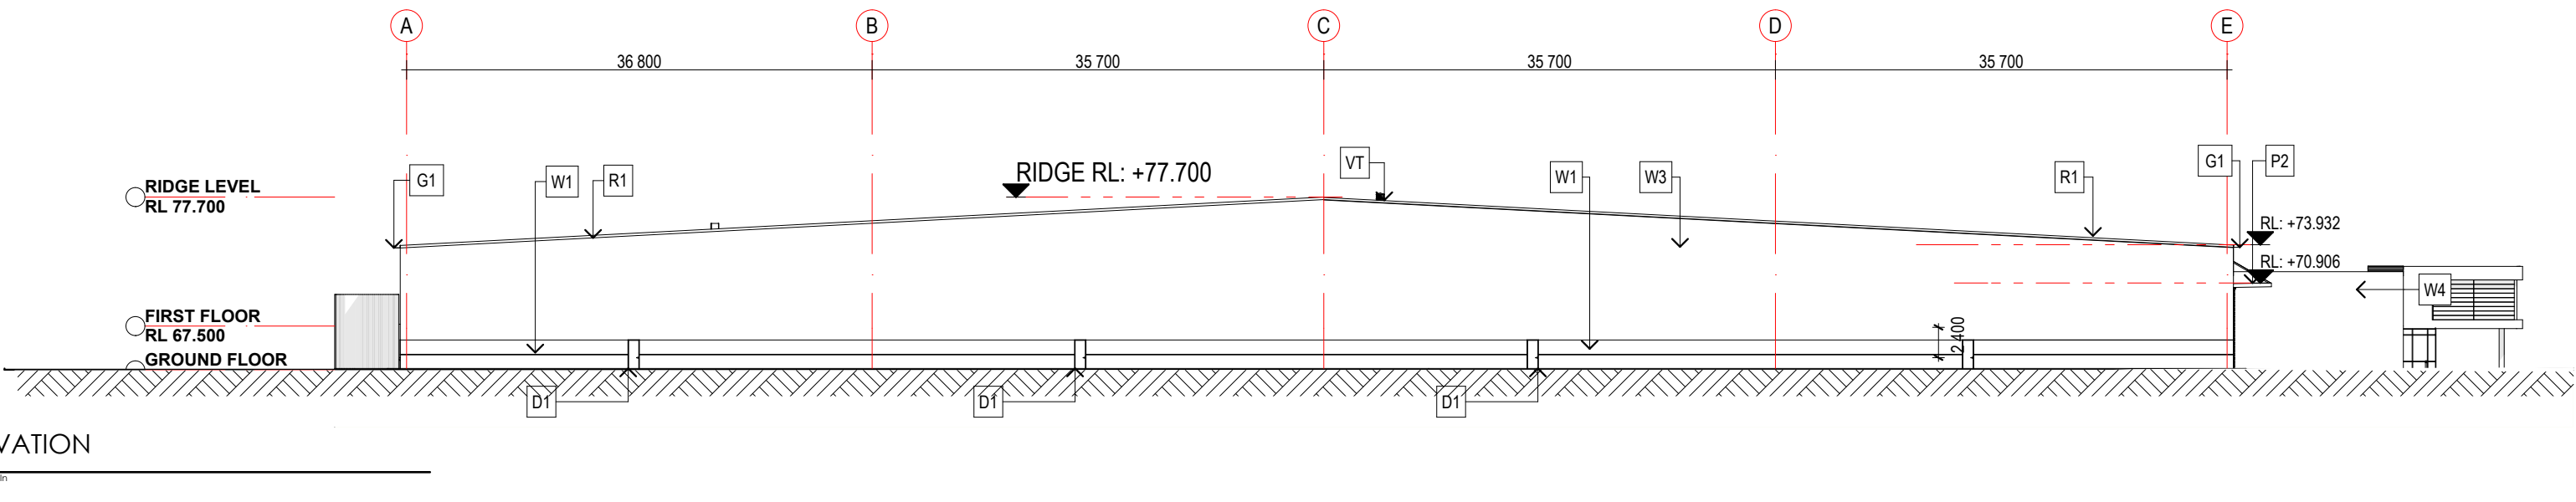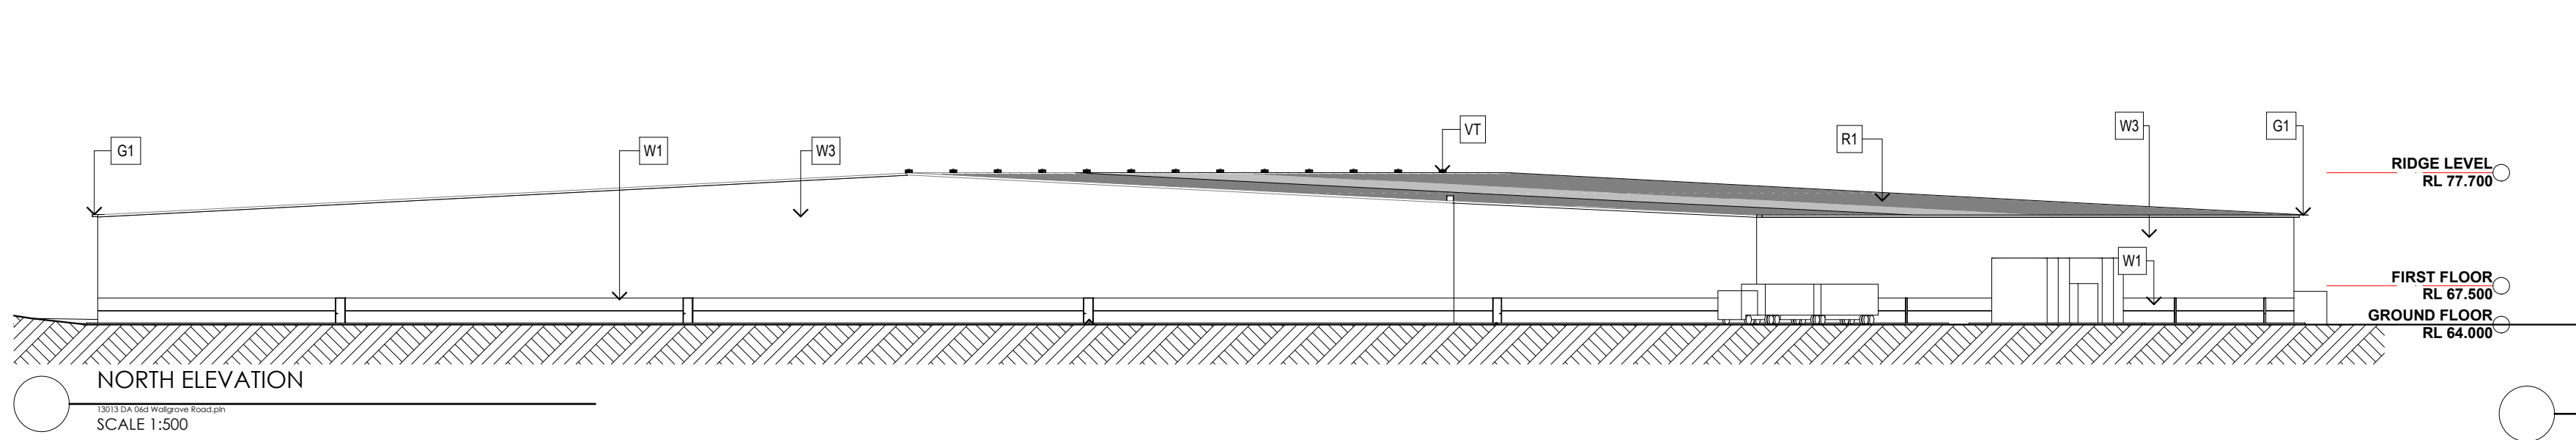

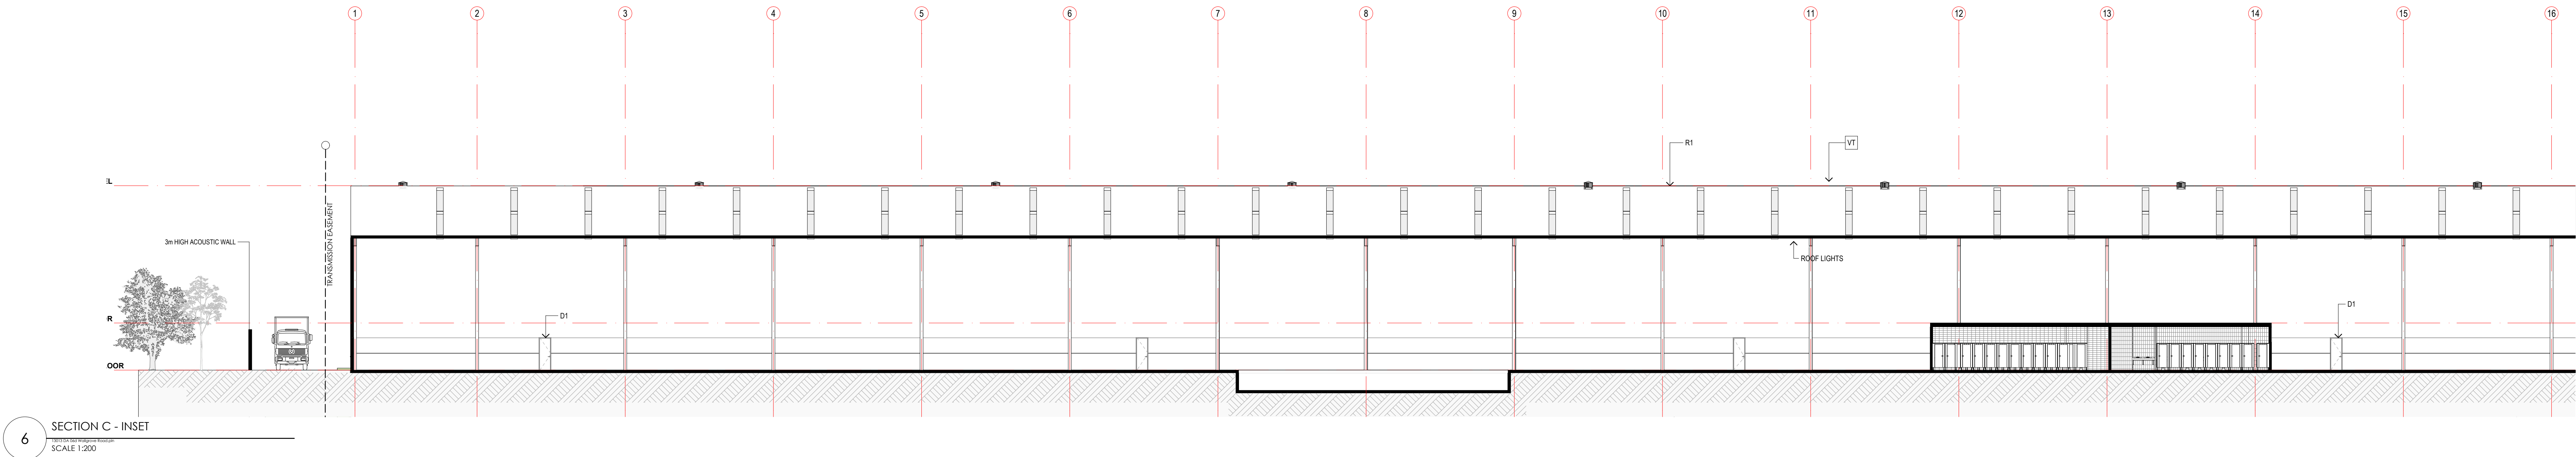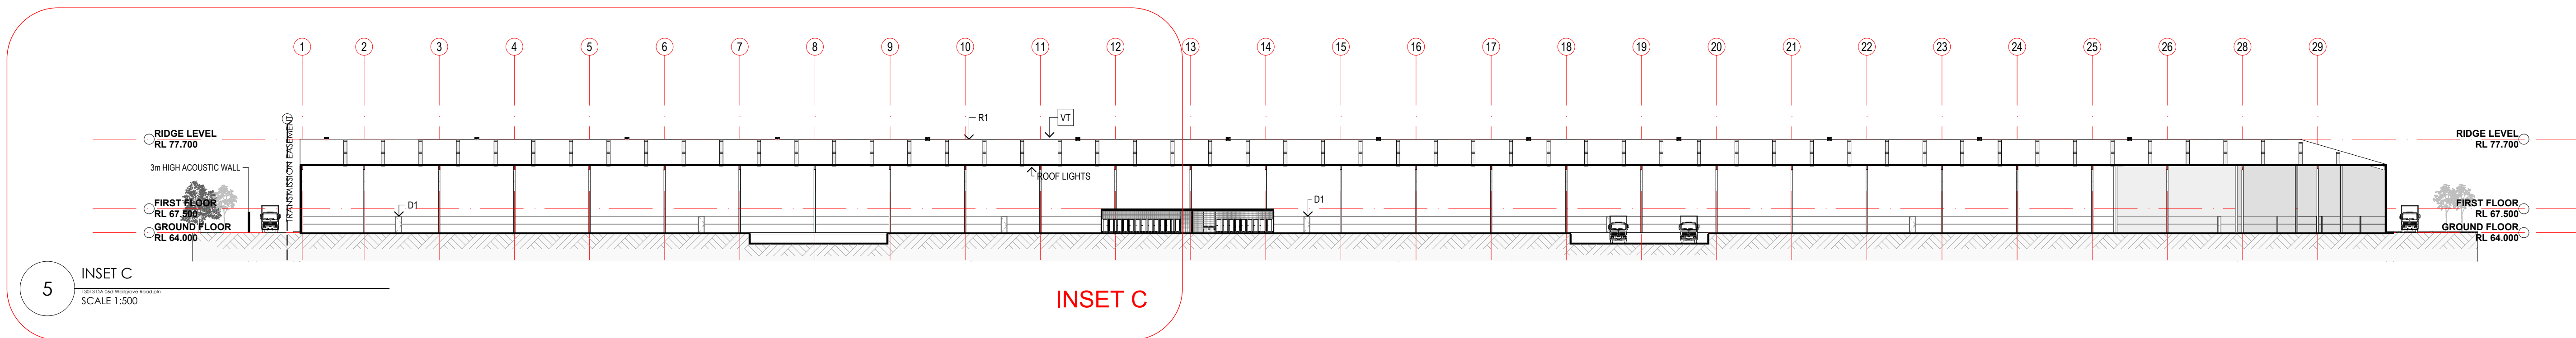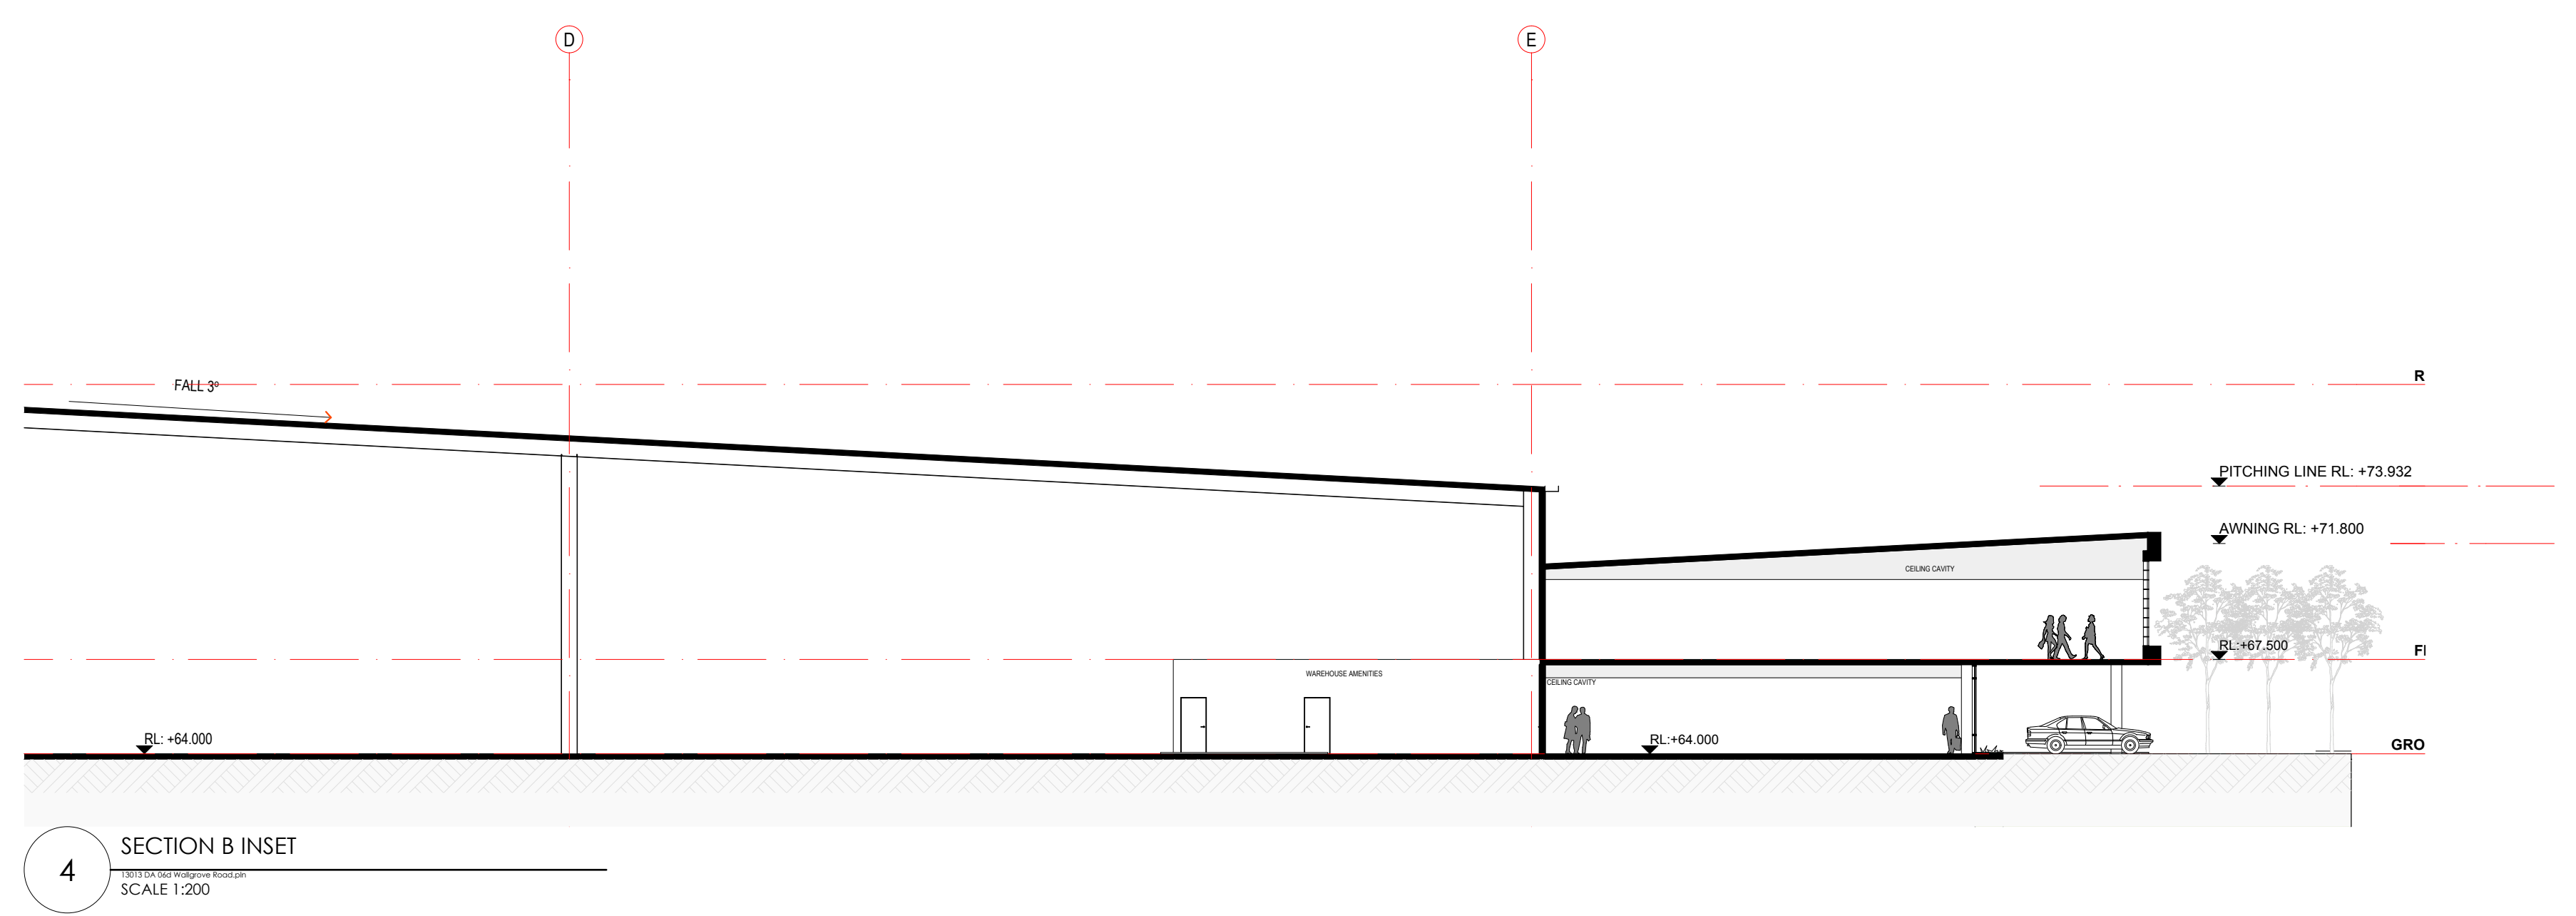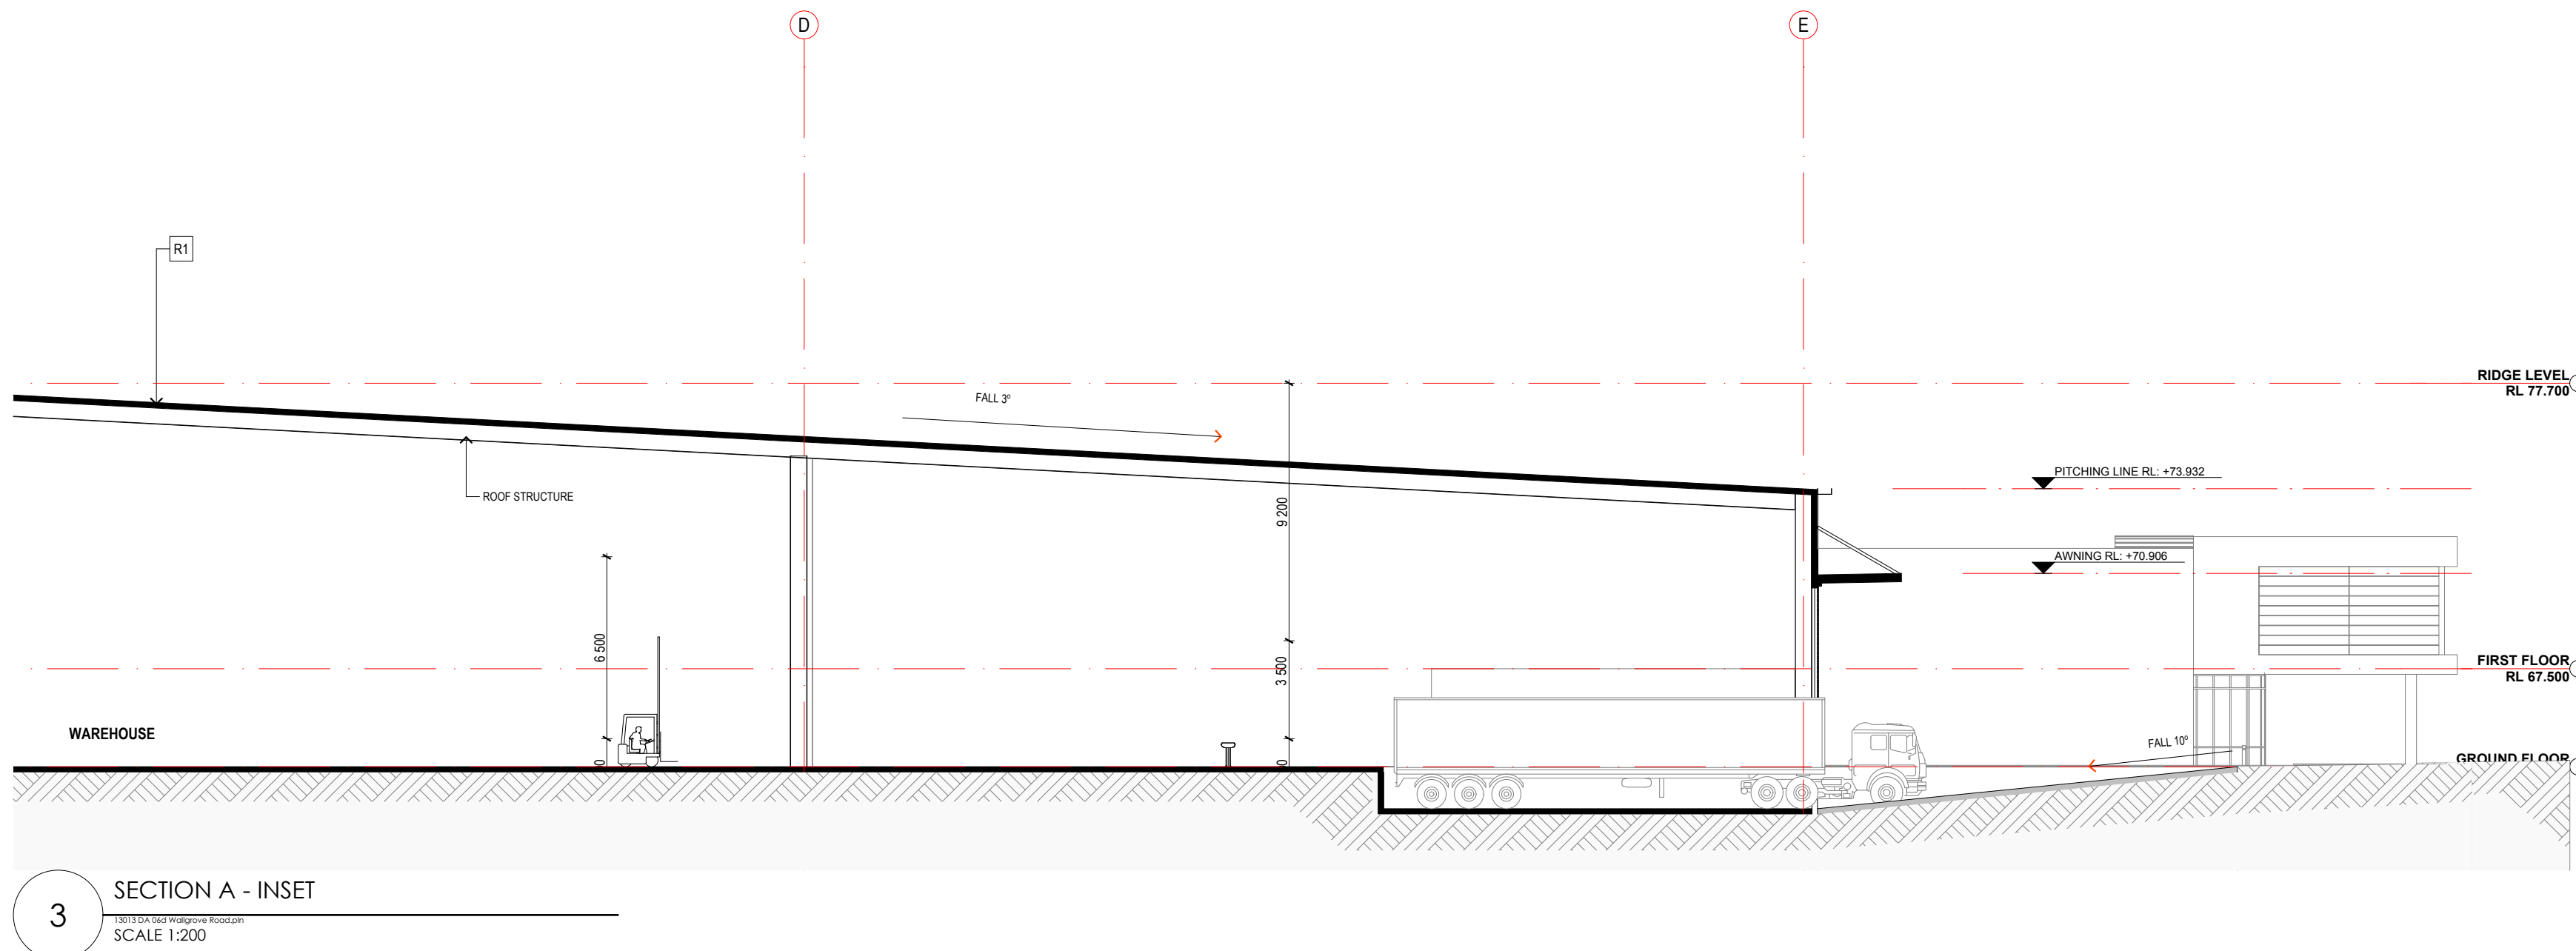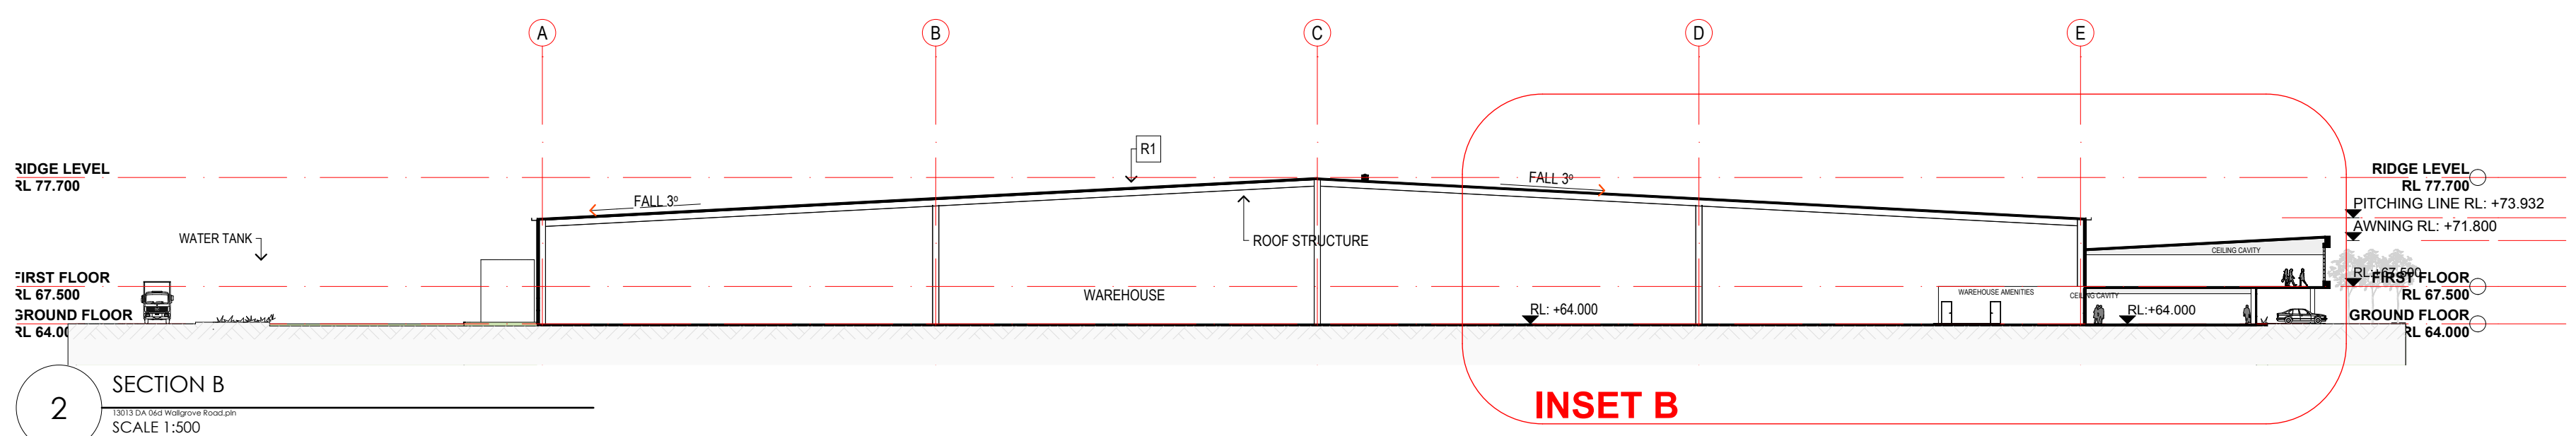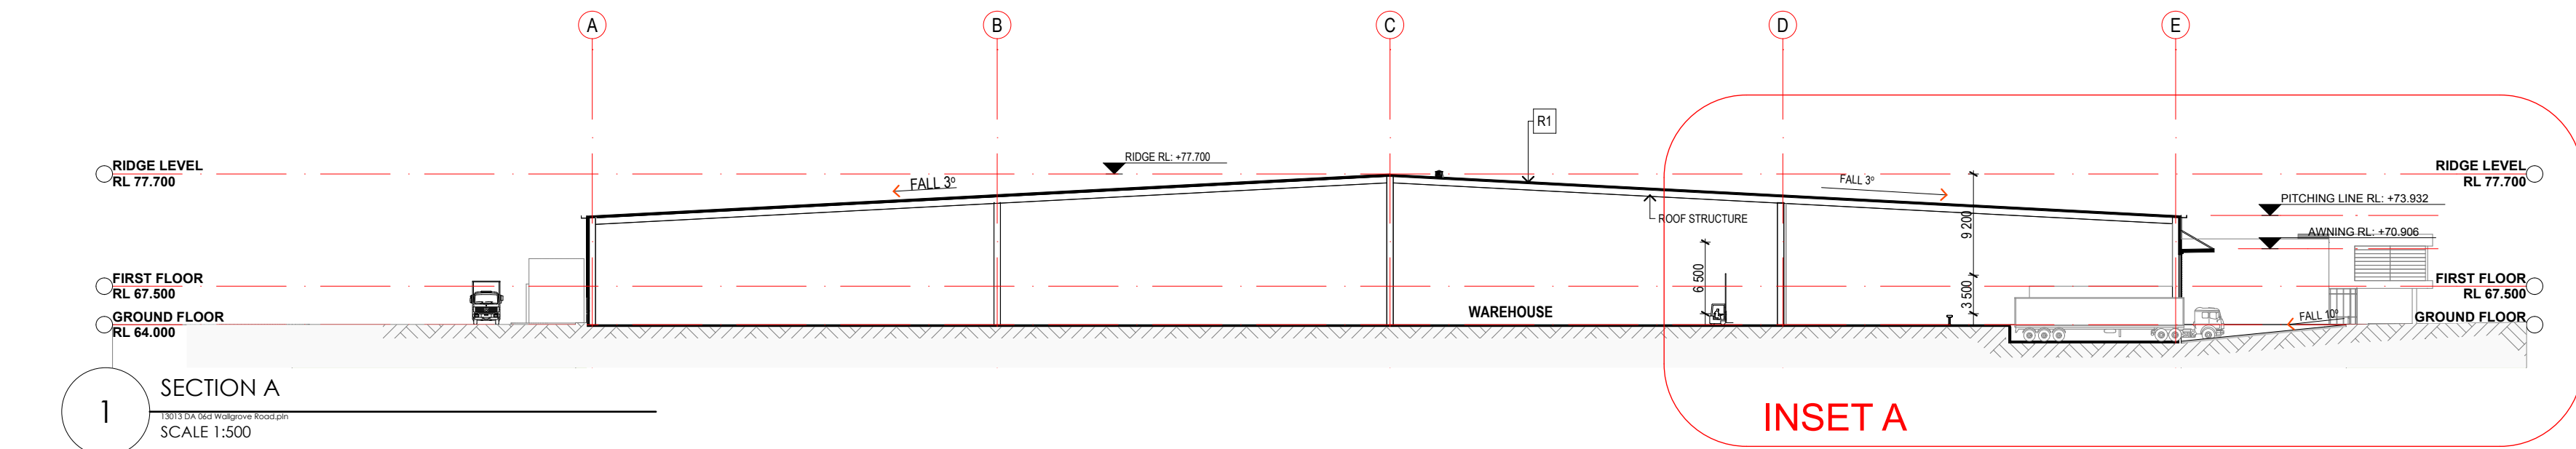

NOTES:
COPYRIGHT © ALL RIGHTS RESERVED. THIS DRAWING MAY NOT BE REPRODUCED OR TRANSMITTED IN ANY FORM OR BY ANY MEANS IN PART OR IN WHOLE WITHOUT PERMISSION OF MORRIS BRAY MARTIN OLLMANN PTY. LTD.
ALL LEVELS AND DIMENSIONS TO BE VERIFIED PRIOR TO COMMENCEMENT OF WORK.
USE FIGURED DIMENSIONS ONLY. DO NOT SCALE.
ALL WORK TO COMPLY WITH CURRENT REGULATIONS AND S.A.A. STANDARDS.

D

MS

24.01.14

Approval

C

S&O

21.10.13

Information

B

S&O

25.07.13

Information

A

S&O

17.05.13

Information

[01]

PR

28.03.13

Information

NO.

INITIAL

DATE

REVISION / ISSUE DETAILS

ARCHITECTS

MBMO

MORRIS BRAY MARTIN OLLMANN

180 Wiloughby Rd
Crows Nest NSW 2060 Australia
ABN 90 102 67 051
NSW Architects Registration Board Nominated Architects: Terry Mores 3334 Garry Bray 3055

1 41 2 9429 6622
info@mbmo.com.au
www.mbmom.com.au

CLIENT

GAZCORP PTY LTD

PROJECT:
813-913 WALLGROVE ROAD
EASTERN CREEK NSW

STREET ADDRESS
SUBURBS STATE AND POSTCODE

phone : (02) 0000 0000
fax : (02) 0000 0000
email: email address

SCALE: 1:500/200

DATE: 24/01/2014

DRAWN BY: GA

MS

JOB NO: 13013

DRAWING NUMBER: DA-106

ISSUE: D