


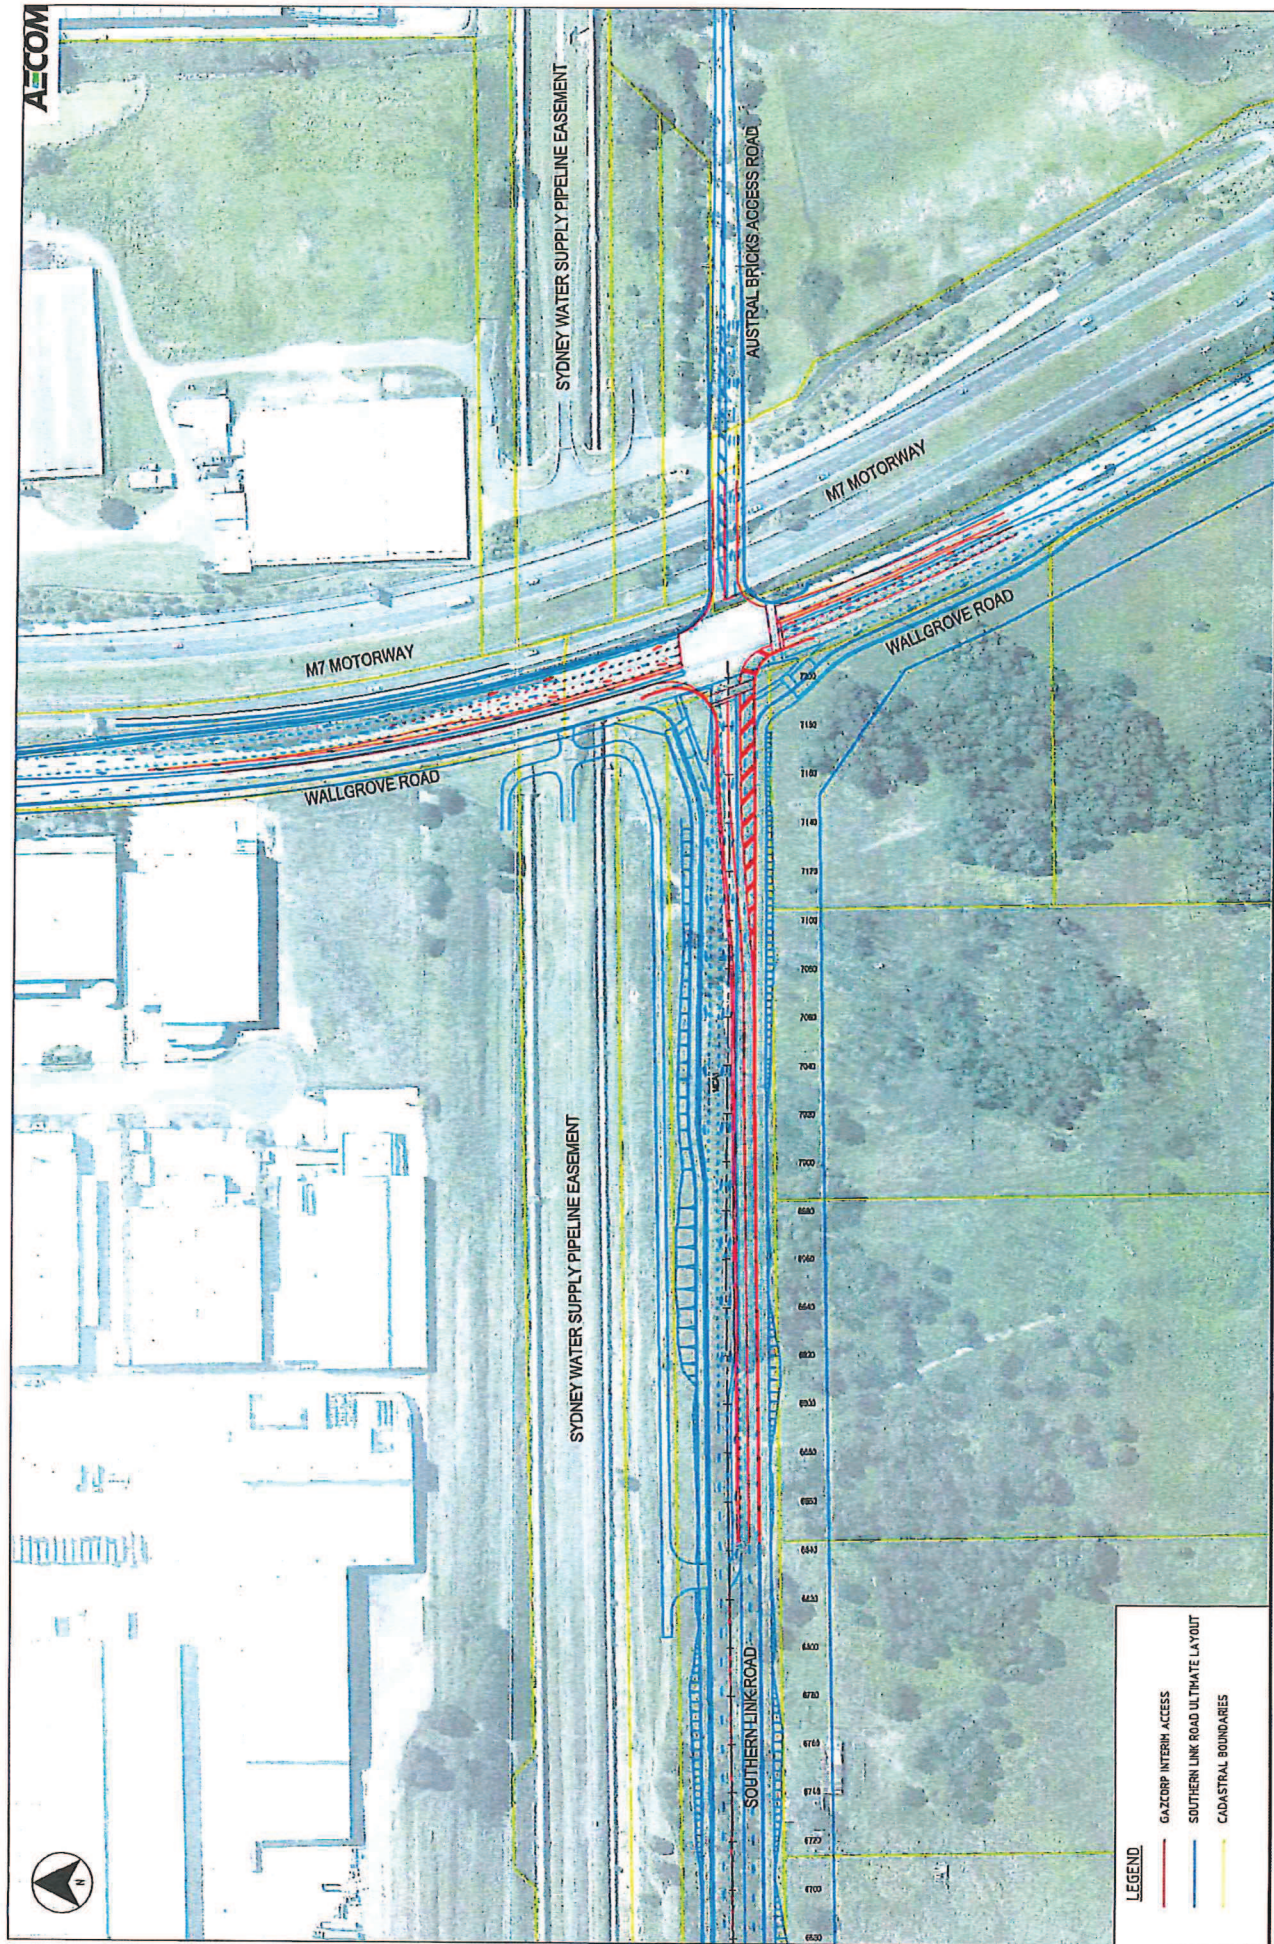

- LEGEND**
- GAZCORP INTERIM ACCESS
 - SOUTHERN LINK ROAD ULTIMATE LAYOUT
 - COASTAL BOUNDARIES

NOTE:
CAD FILES ARE PROVIDED FOR INFORMATION PURPOSES ONLY. YOUR ATTENTION IS DRAWN TO THE FACT THAT THE ALIGNMENTS PROVIDED (INCLUDING INTERSECTIONS) ARE IN THE PROCESS OF FURTHER DEVELOPMENT AND ARE SUBJECT TO ONGOING PLANNING CONSULTATION AND APPROVALS, AS SUCH THEY ARE SUBJECT TO CHANGE.

BROADER WESTERN SYDNEY EMPLOYMENT AREA
SOUTHERN LINK ROAD NETWORK
GAZCORP INTERIM ACCESS PLAN WITH ULTIMATE LAYOUT
60301100-99-FIG-GE-2002

REV 01
CONCEPT DESIGN

05 Sep 14 - 16 07

60301100-99-FIG-GE-2002