


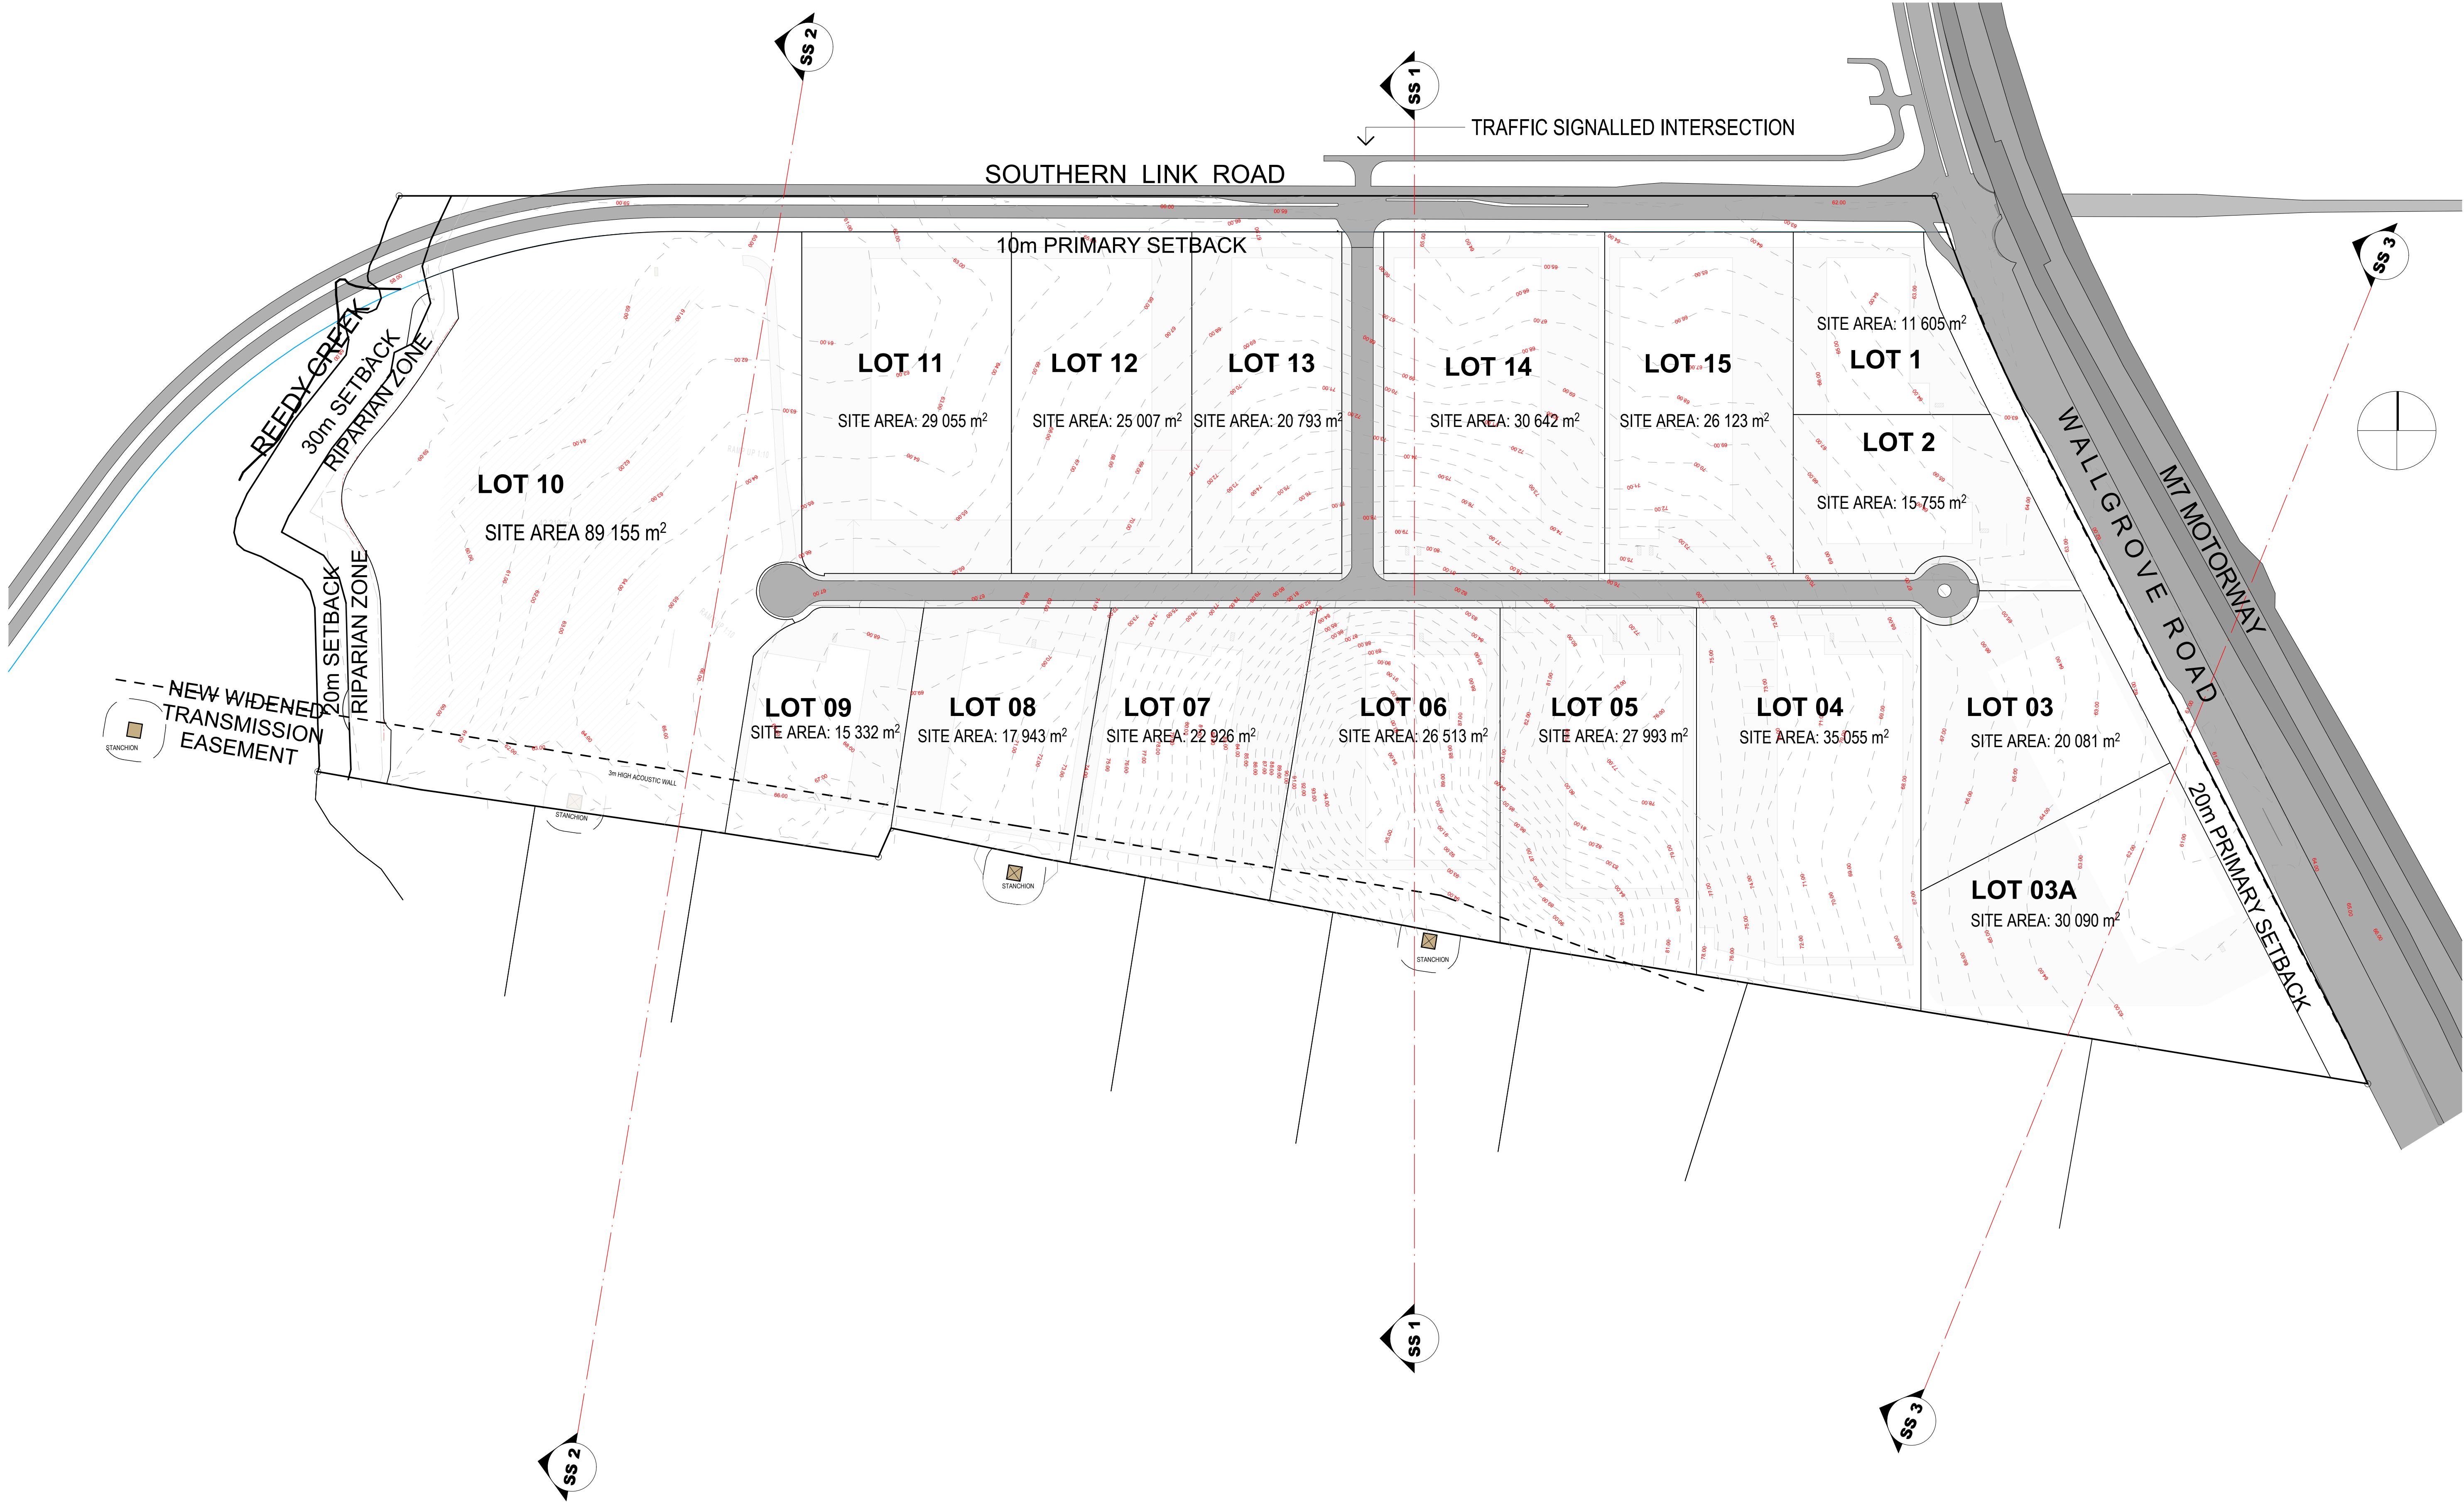

NOTES: COPYRIGHT © ALL RIGHTS RESERVED. THIS DRAWING MAY NOT BE REPRODUCED OR TRANSMITTED IN ANY FORM OR BY ANY MEANS IN PART OR IN WHOLE WITHOUT PERMISSION OF MORRIS BRAY MARTIN OLLMANN PTY. LTD. ALL LEVELS AND DIMENSIONS TO BE VERIFIED PRIOR TO COMMENCEMENT OF WORK. USE FIGURED DIMENSIONS ONLY. DO NOT SCALE. ALL WORK TO COMPLY WITH CURRENT REGULATIONS AND S.A.A. STANDARDS.				E MS 01.04.15 Approval D SdO 21.10.13 Information C SdO 25.07.13 Information B SdO 25.05.13 Information A SdO 22.05.13 Information				ARCHITECTS MBMO MORRIS BRAY MARTIN OLLMANN 188 Wiloughby Rd Crows Nest NSW 2065 Australia ABN 90 152 671 051 NSW Architects Registration Board Nominated Architects: Terry Morris 3334 Gary Bray 3555 CLIENT GAZCORP PTY LTD STREET ADDRESS SUBURB STATE AND POSTCODE phone : (02) 0000 0000 fax : (02) 0000 0000 email: email address				PROJECT: MOMENTUM M7 813-913 WALLGROVE ROAD EASTERN CREEK NSW SCALE: 1:2000				DRAWING TITLE: SUBDIVISION PLAN DATE: 1/04/2015 DRAWN BY: SdO MS				JOB No: 12026 DRAWING NUMBER: DA-002 ISSUE: E			
--	--	--	--	---	--	--	--	--	--	--	--	---	--	--	--	---	--	--	--	--	--	--	--