


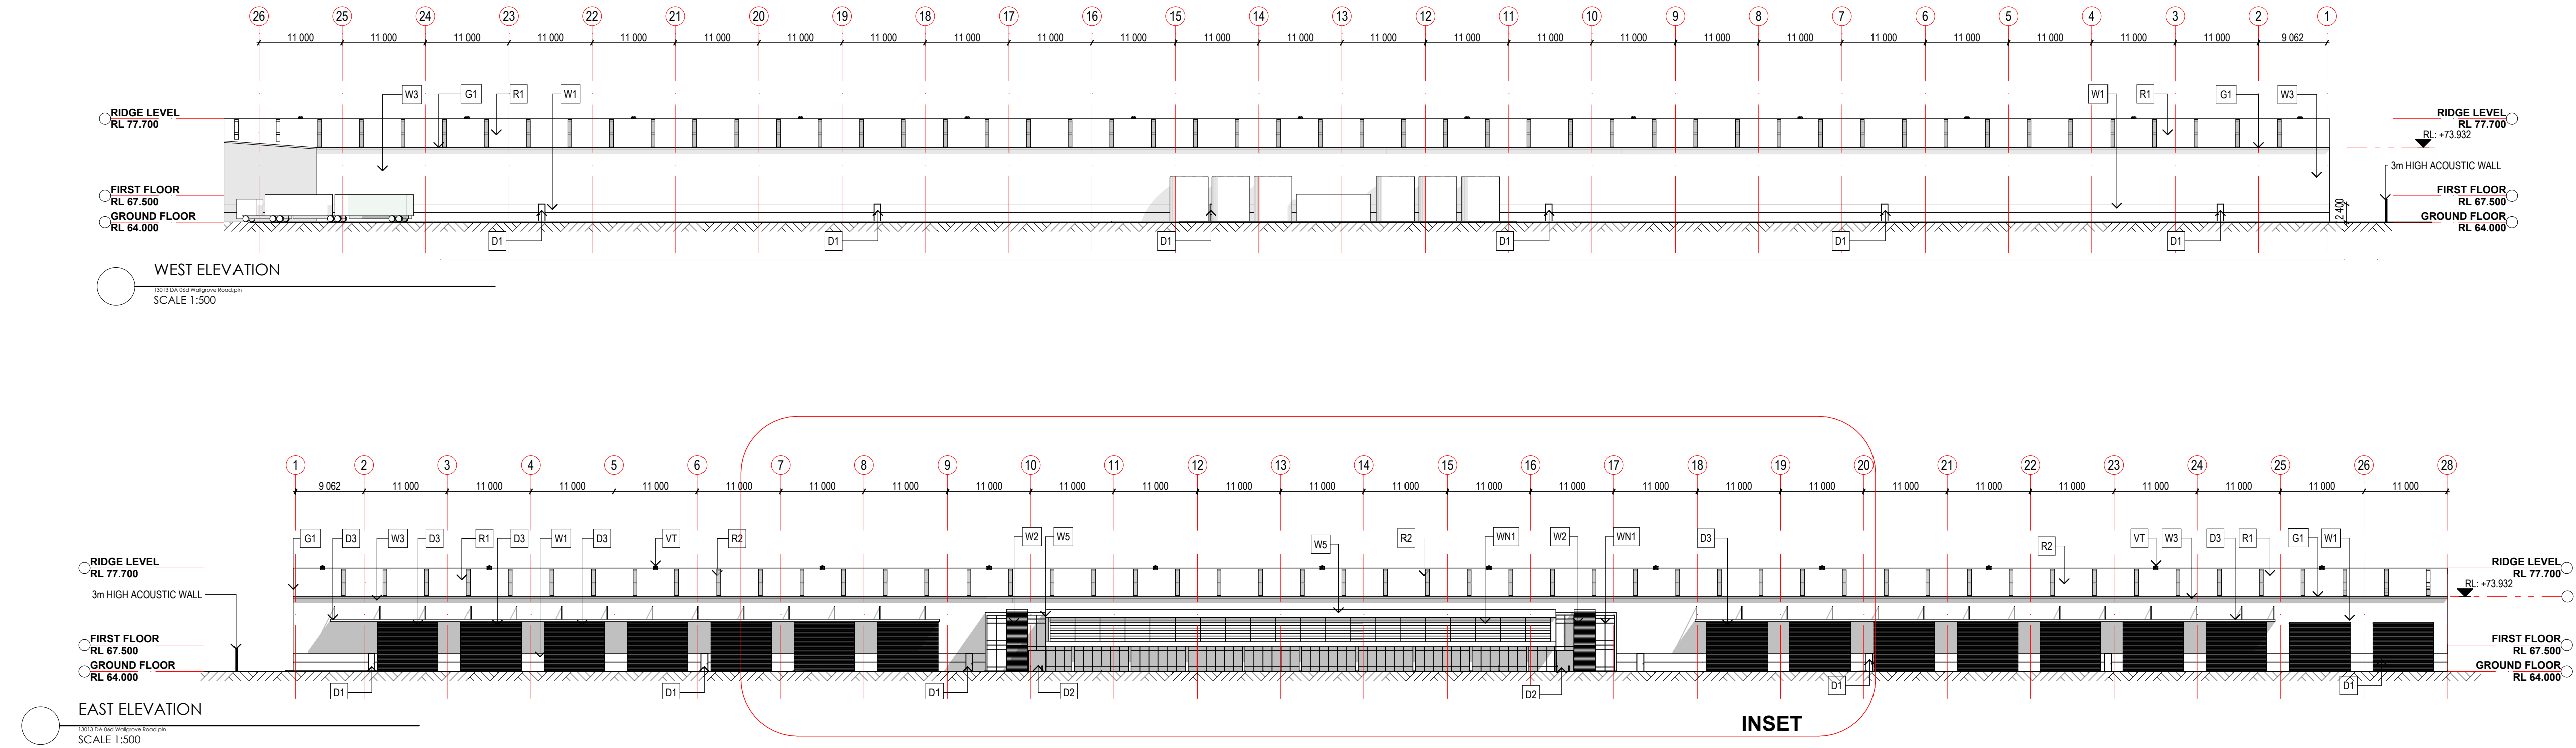

EXTERNAL FINISHES		
CODE	NAME	DESCRIPTION
D1	EGRESS DOOR	SOLID CORE TIMBER DOOR STEEL CLAD PAINT FINISH
D2	ENTRY DOOR	POWDER COATED ALUMINIUM FRAMED CLEAR GLAZED ENTRY DOORS
D3	ROLLER SHUTTER	POWDER COATED STEEL ROLLER SHUTTER
F1	WALL CAPPING	COLOURBOND WALL FLASHING
F2	ROOF CAPPING	COLOURBOND ROOF FLASHING
F3	AWNING CAPPING	COLOURBOND ROOF FLASHING
P2	AWNING STEEL WORK	STRUCTURAL STEEL AWNING FRAME WORK PAINT FINISH
R1	ROOF	COLOURBOND ROOF SHEETING
R2	ROOF LIGHT	ACRYLIC ROOF LIGHT
VT	TURBINE VENTILATOR	
W1	PRECAST WALL	HORIZONTAL PRECAST CONCRETE WALL PANELS - PAINT FINISH
W2	BLOCK WALL	COLOURED CONCRETE BLOCK WORK
W3	WALL CLADDING	VERTICAL COLORBOND WALL CLADDING
W4	BLOCK WALL	RENDERED CONCRETE BLOCK WORK
W5	WALL CLADDING	ALPOLIC FEATURE WALL CLADDING
WN1	WINDOWS	POWDER COATED ALUMINIUM FRAMED HIGH PERFORMANCE CLEAR GLAZED WINDOWS

1 EXTERNAL FINISHES
SCALE 1:1

