



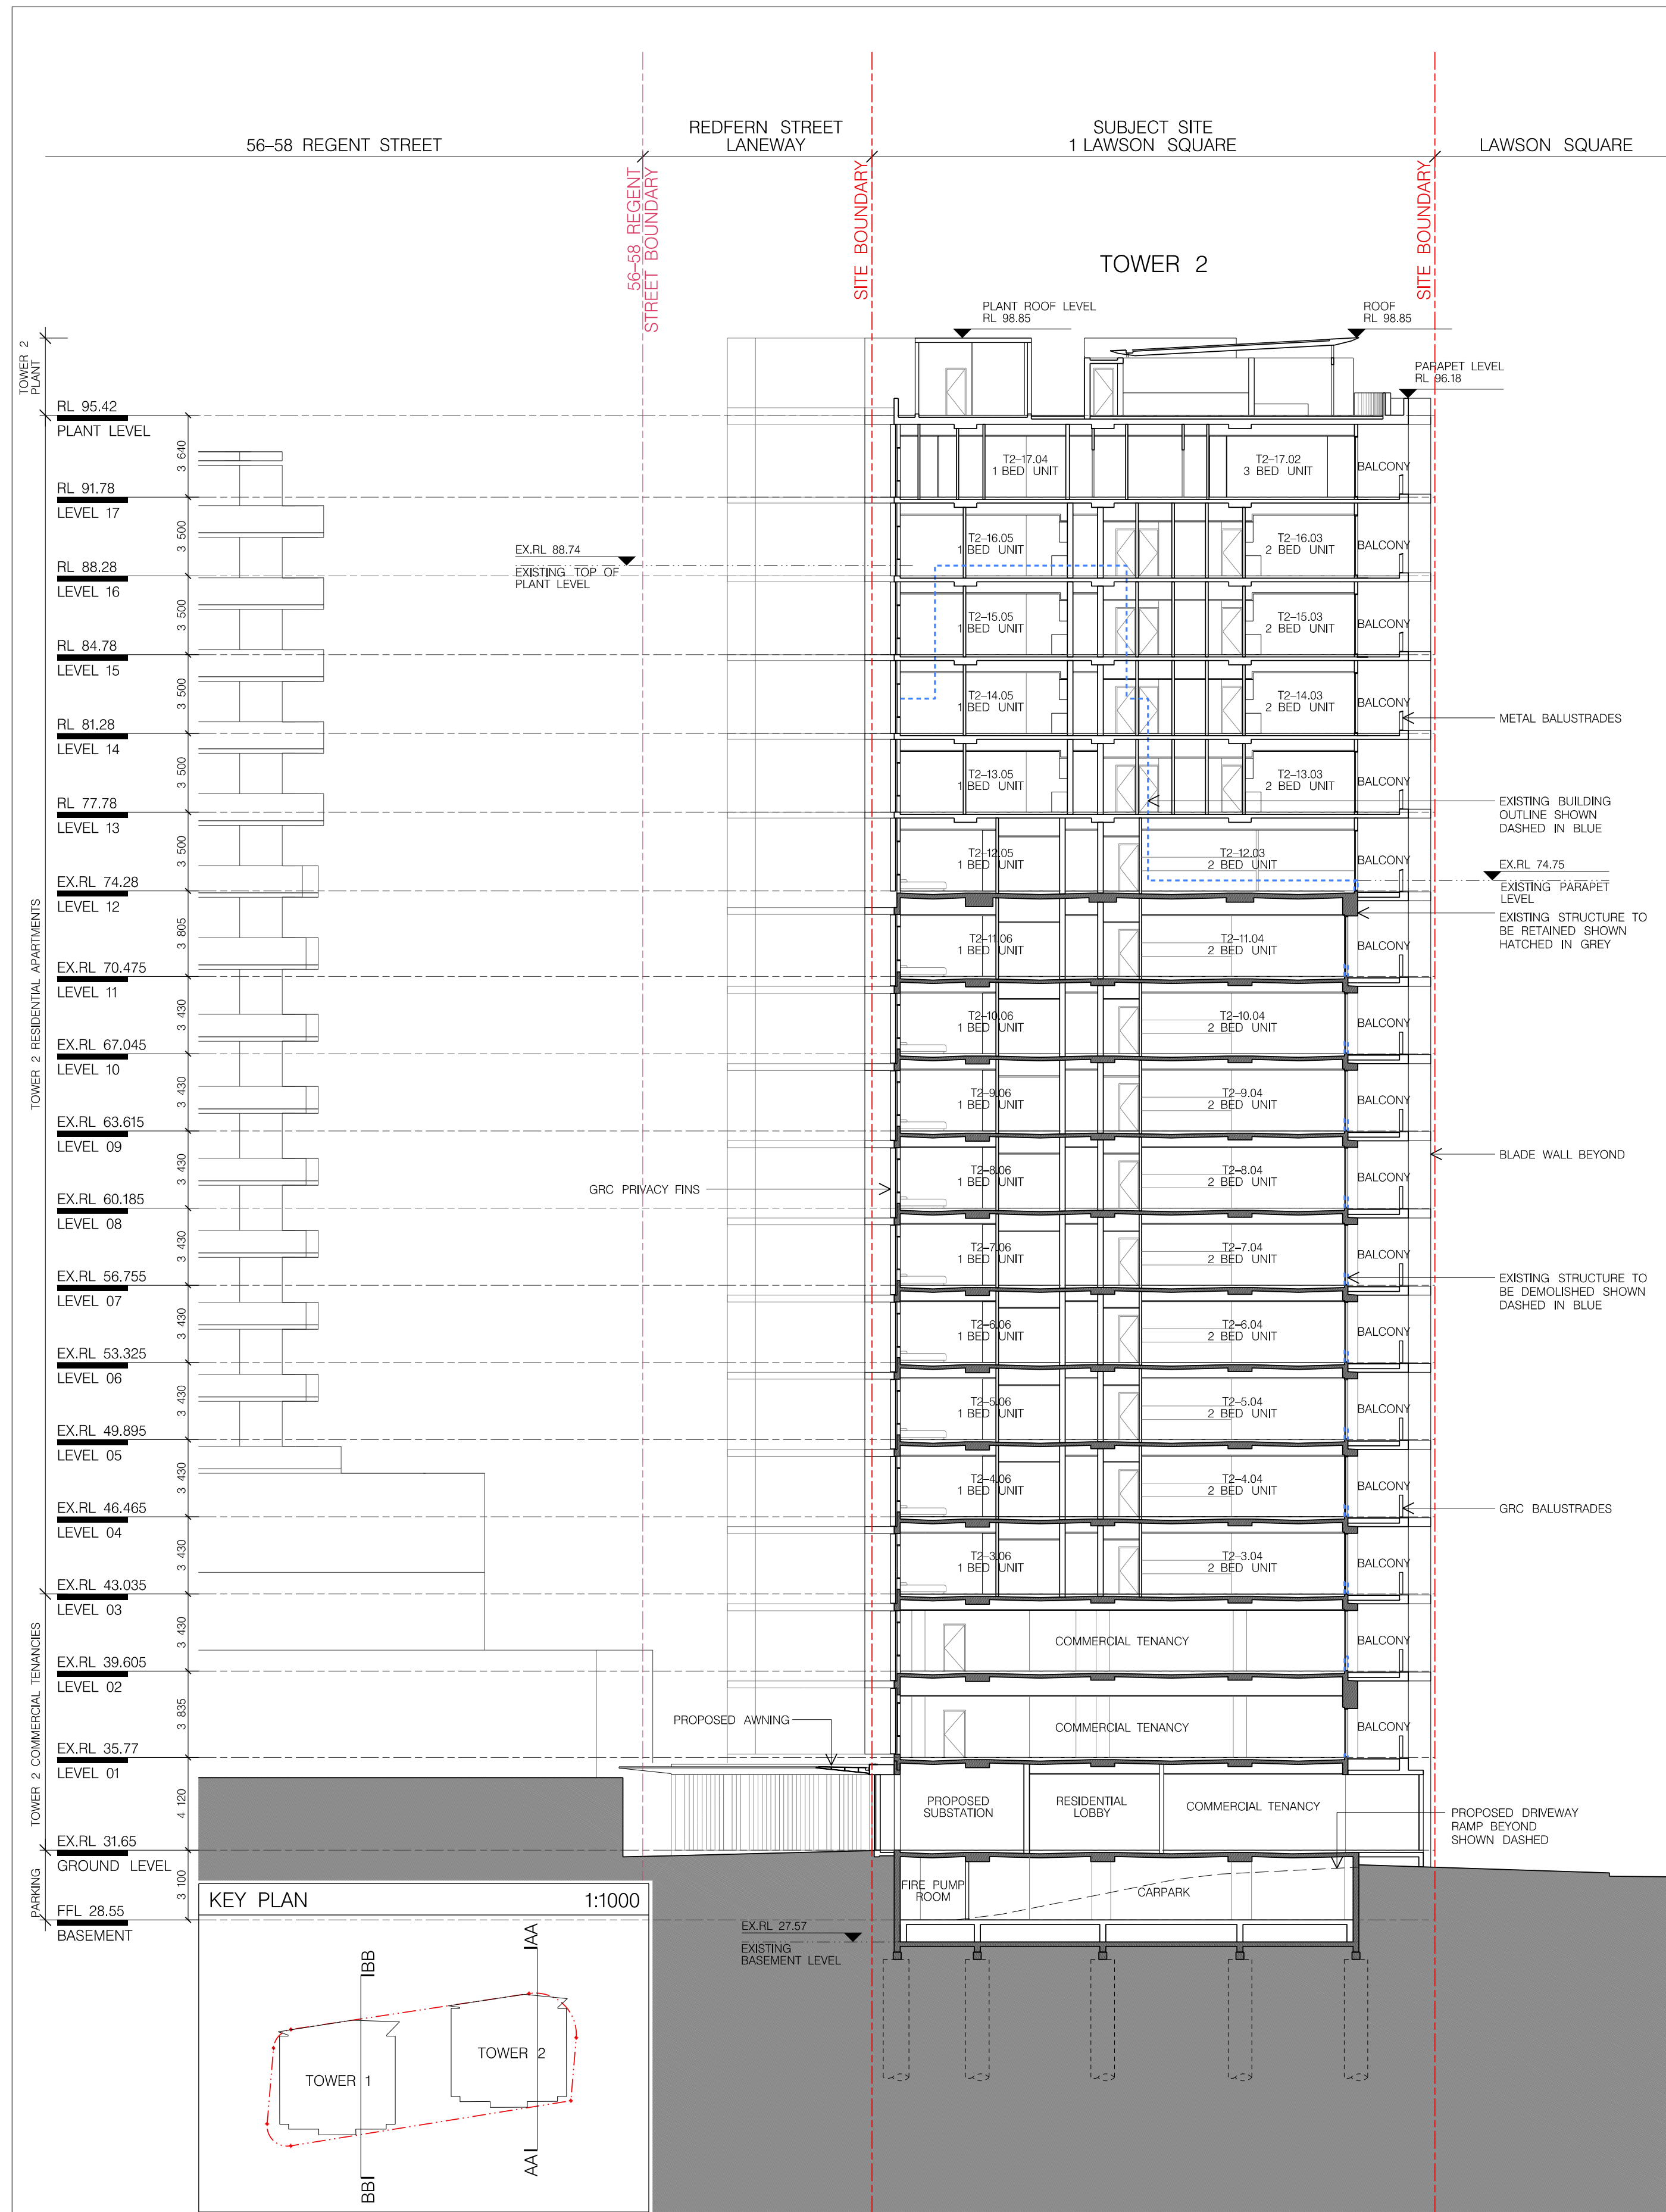

01 SECTION AA
1:200

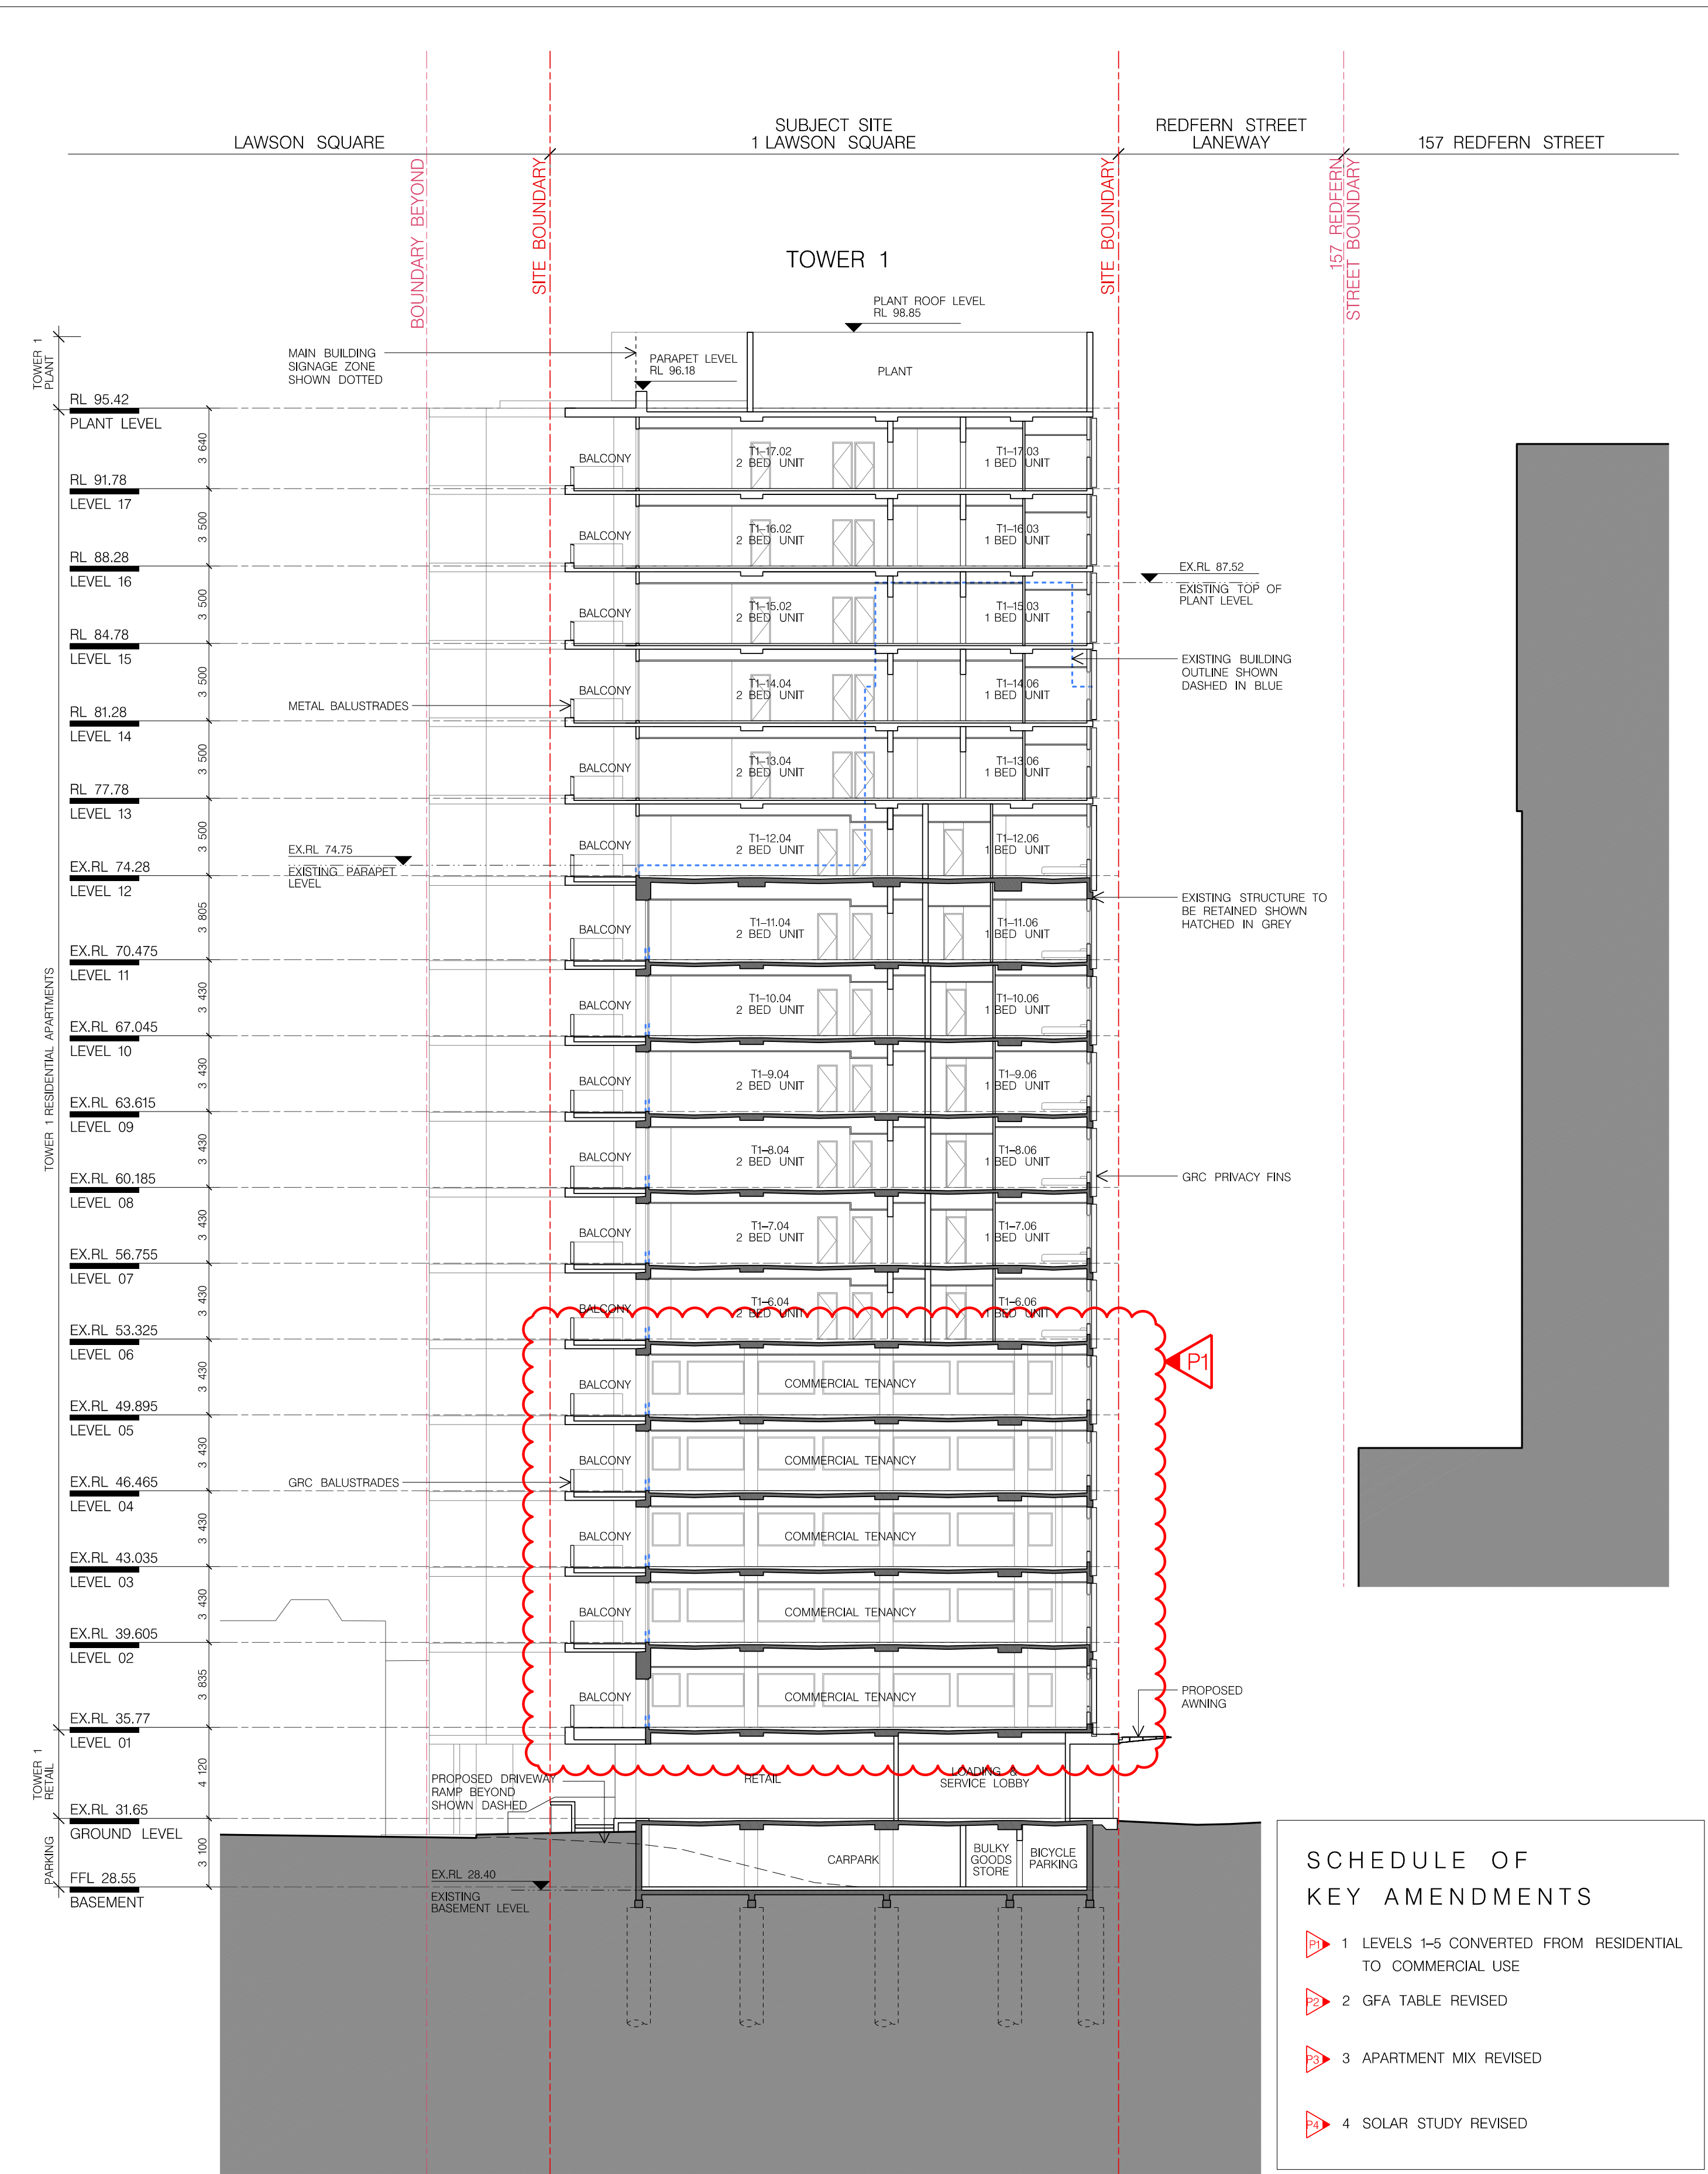

02 SECTION BB
1:200

SCHEDULE OF KEY AMENDMENTS	
1	LEVELS 1-5 CONVERTED FROM RESIDENTIAL TO COMMERCIAL USE
2	GFA TABLE REVISED
3	APARTMENT MIX REVISED
4	SOLAR STUDY REVISED

FOR DA PURPOSES ONLY
NOT FOR CONSTRUCTION

Drawing Original Size

28.03.15 (S4.5) Issue
04.09.15 (S5) Issue
05.02.16 (S6) Issue
16.01.16 (S7) Issue
07.12.17 (S8) Issue
16.03.17 (S9) Issue
22.01.18 (S10) Issue
26.02.18 (S11) Issue
15.03.18 (S12) Issue
11.09.18 (S13) Issue

22.01.18 Storage Modification
26.02.18 (S11) Issue
15.03.18 (S12) Issue
11.09.18 (S13) Issue

COPYRIGHT
This document is the property of Angela Candalepas and Associates Pty Ltd. This drawing shall only be used for the purpose for which it was commissioned. Unauthorised use of this drawing is prohibited.
Note: Do not scale from drawings. Figured dimensions shall take precedence over scaled dimensions. Any discrepancy shall be reported to the Architect for clarification prior to the commencement of any work.

LANDSCAPE:
ISTHMUS LANDSCAPE DESIGN
21 CENTRAL AVENUE,
COMO NSW 2226
T: 9528 4903

HERITAGE:
CITY PLAN HERITAGE
LEVEL 1, 364 KENT STREET
SYDNEY NSW 2000
T: 8270 3500

BCA / ACCESS:
CITY PLAN SERVICES
LEVEL 1, 364 KENT STREET
SYDNEY NSW 2000
T: 8270 3500

BASIS + ACOUSTIC ENGINEER:
SLR CONSULTING
2 LINCOLN STREET
LANE COVE SYDNEY NSW 2096
T: 9427 8100

STRUCTURAL ENGINEER:
BG&E
LEVEL 2, 8 WINDMILL STREET
SYDNEY NSW 2000
T: 9770 3300

PLANNING:
JBA URBAN PLANNING CONSULTANTS
LEVEL 7, 77 BERRY STREET
NORTH SYDNEY NSW 2060
T: 9956 6962

ARCHITECT:
CANDALEPAS ASSOCIATES
+ WENDY LEWIN

PROJECT:
1 LAWSON SQUARE, REDFERN
CLIENT:
LAWSON SQUARE PTY LTD.
SCALE:
1:200 @ A1
DATE:
FEBRUARY 2018
CAD FILE NO:
CHECKED 1:
JE
CHECKED 2:
-
APPROVED:
-

DRAWING:
SECTIONS - SHEET 1
SECTIONS AA & BB
DRAWING No:
S96 - 1201
ISSUE:
P
JOB No:
5578