



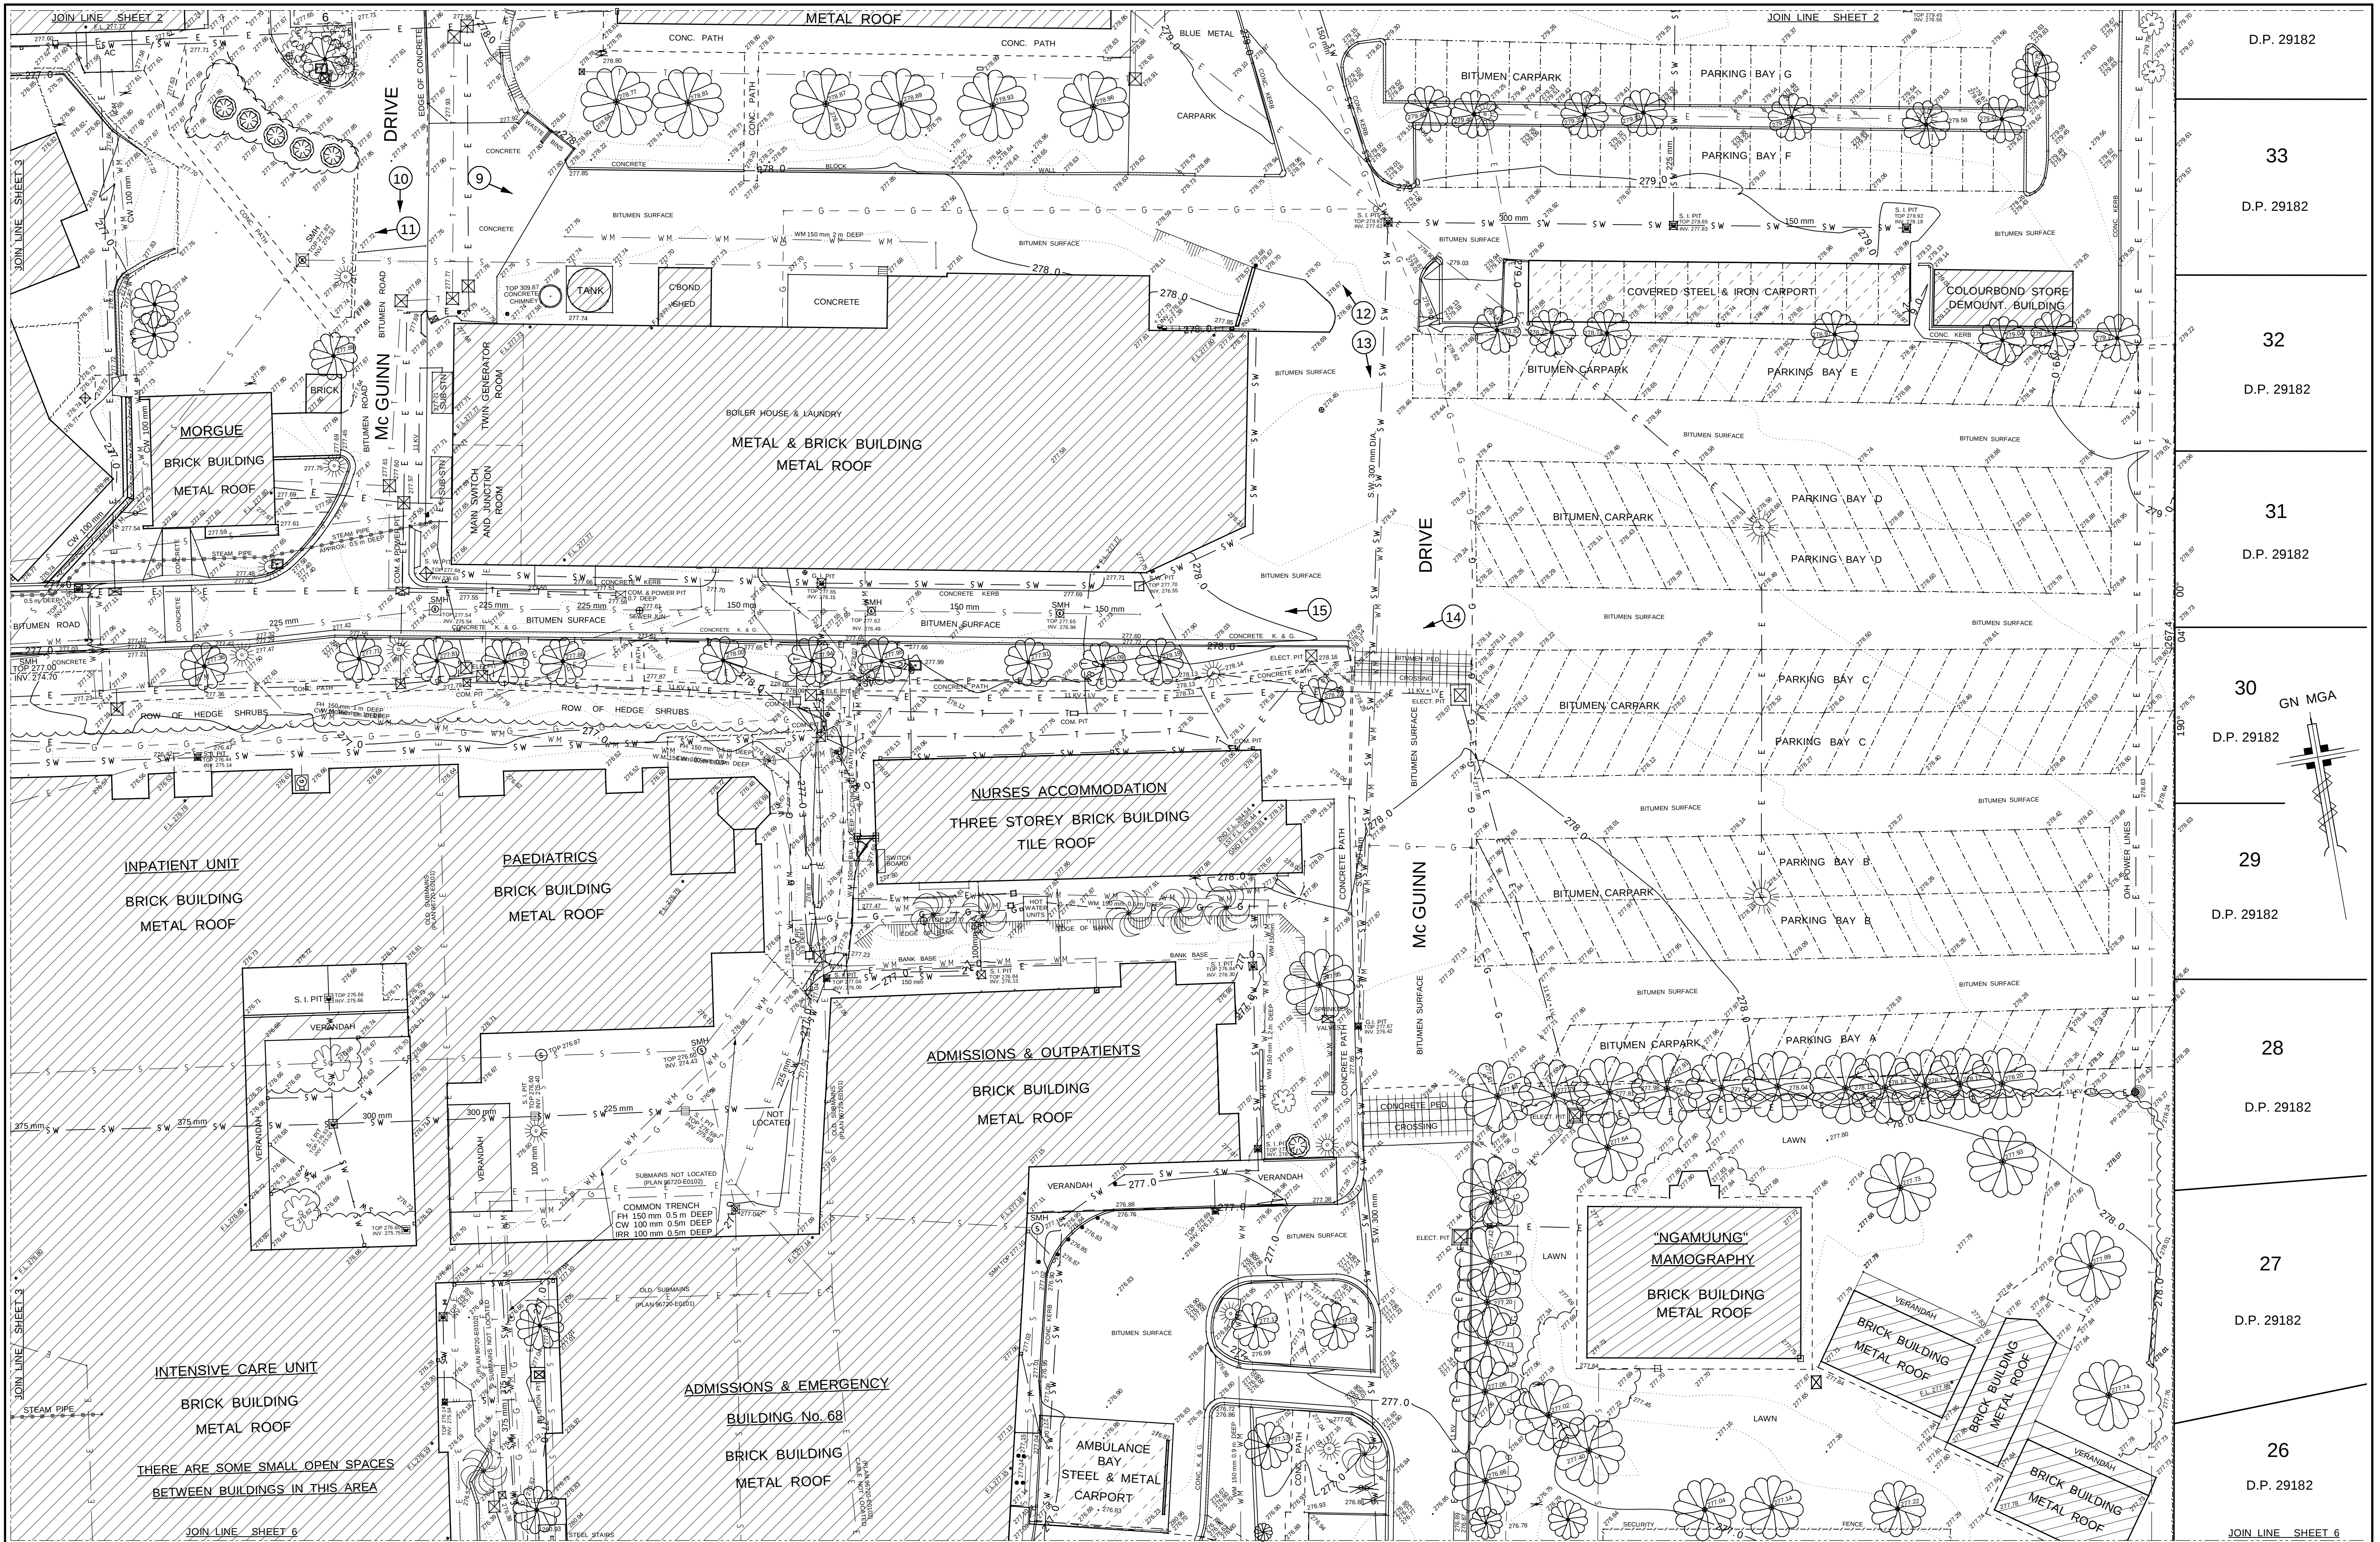

No.		Date	Amendments	App'd	Reduction Ratio 1 : 250 </
-----	--	------	------------	-------	--

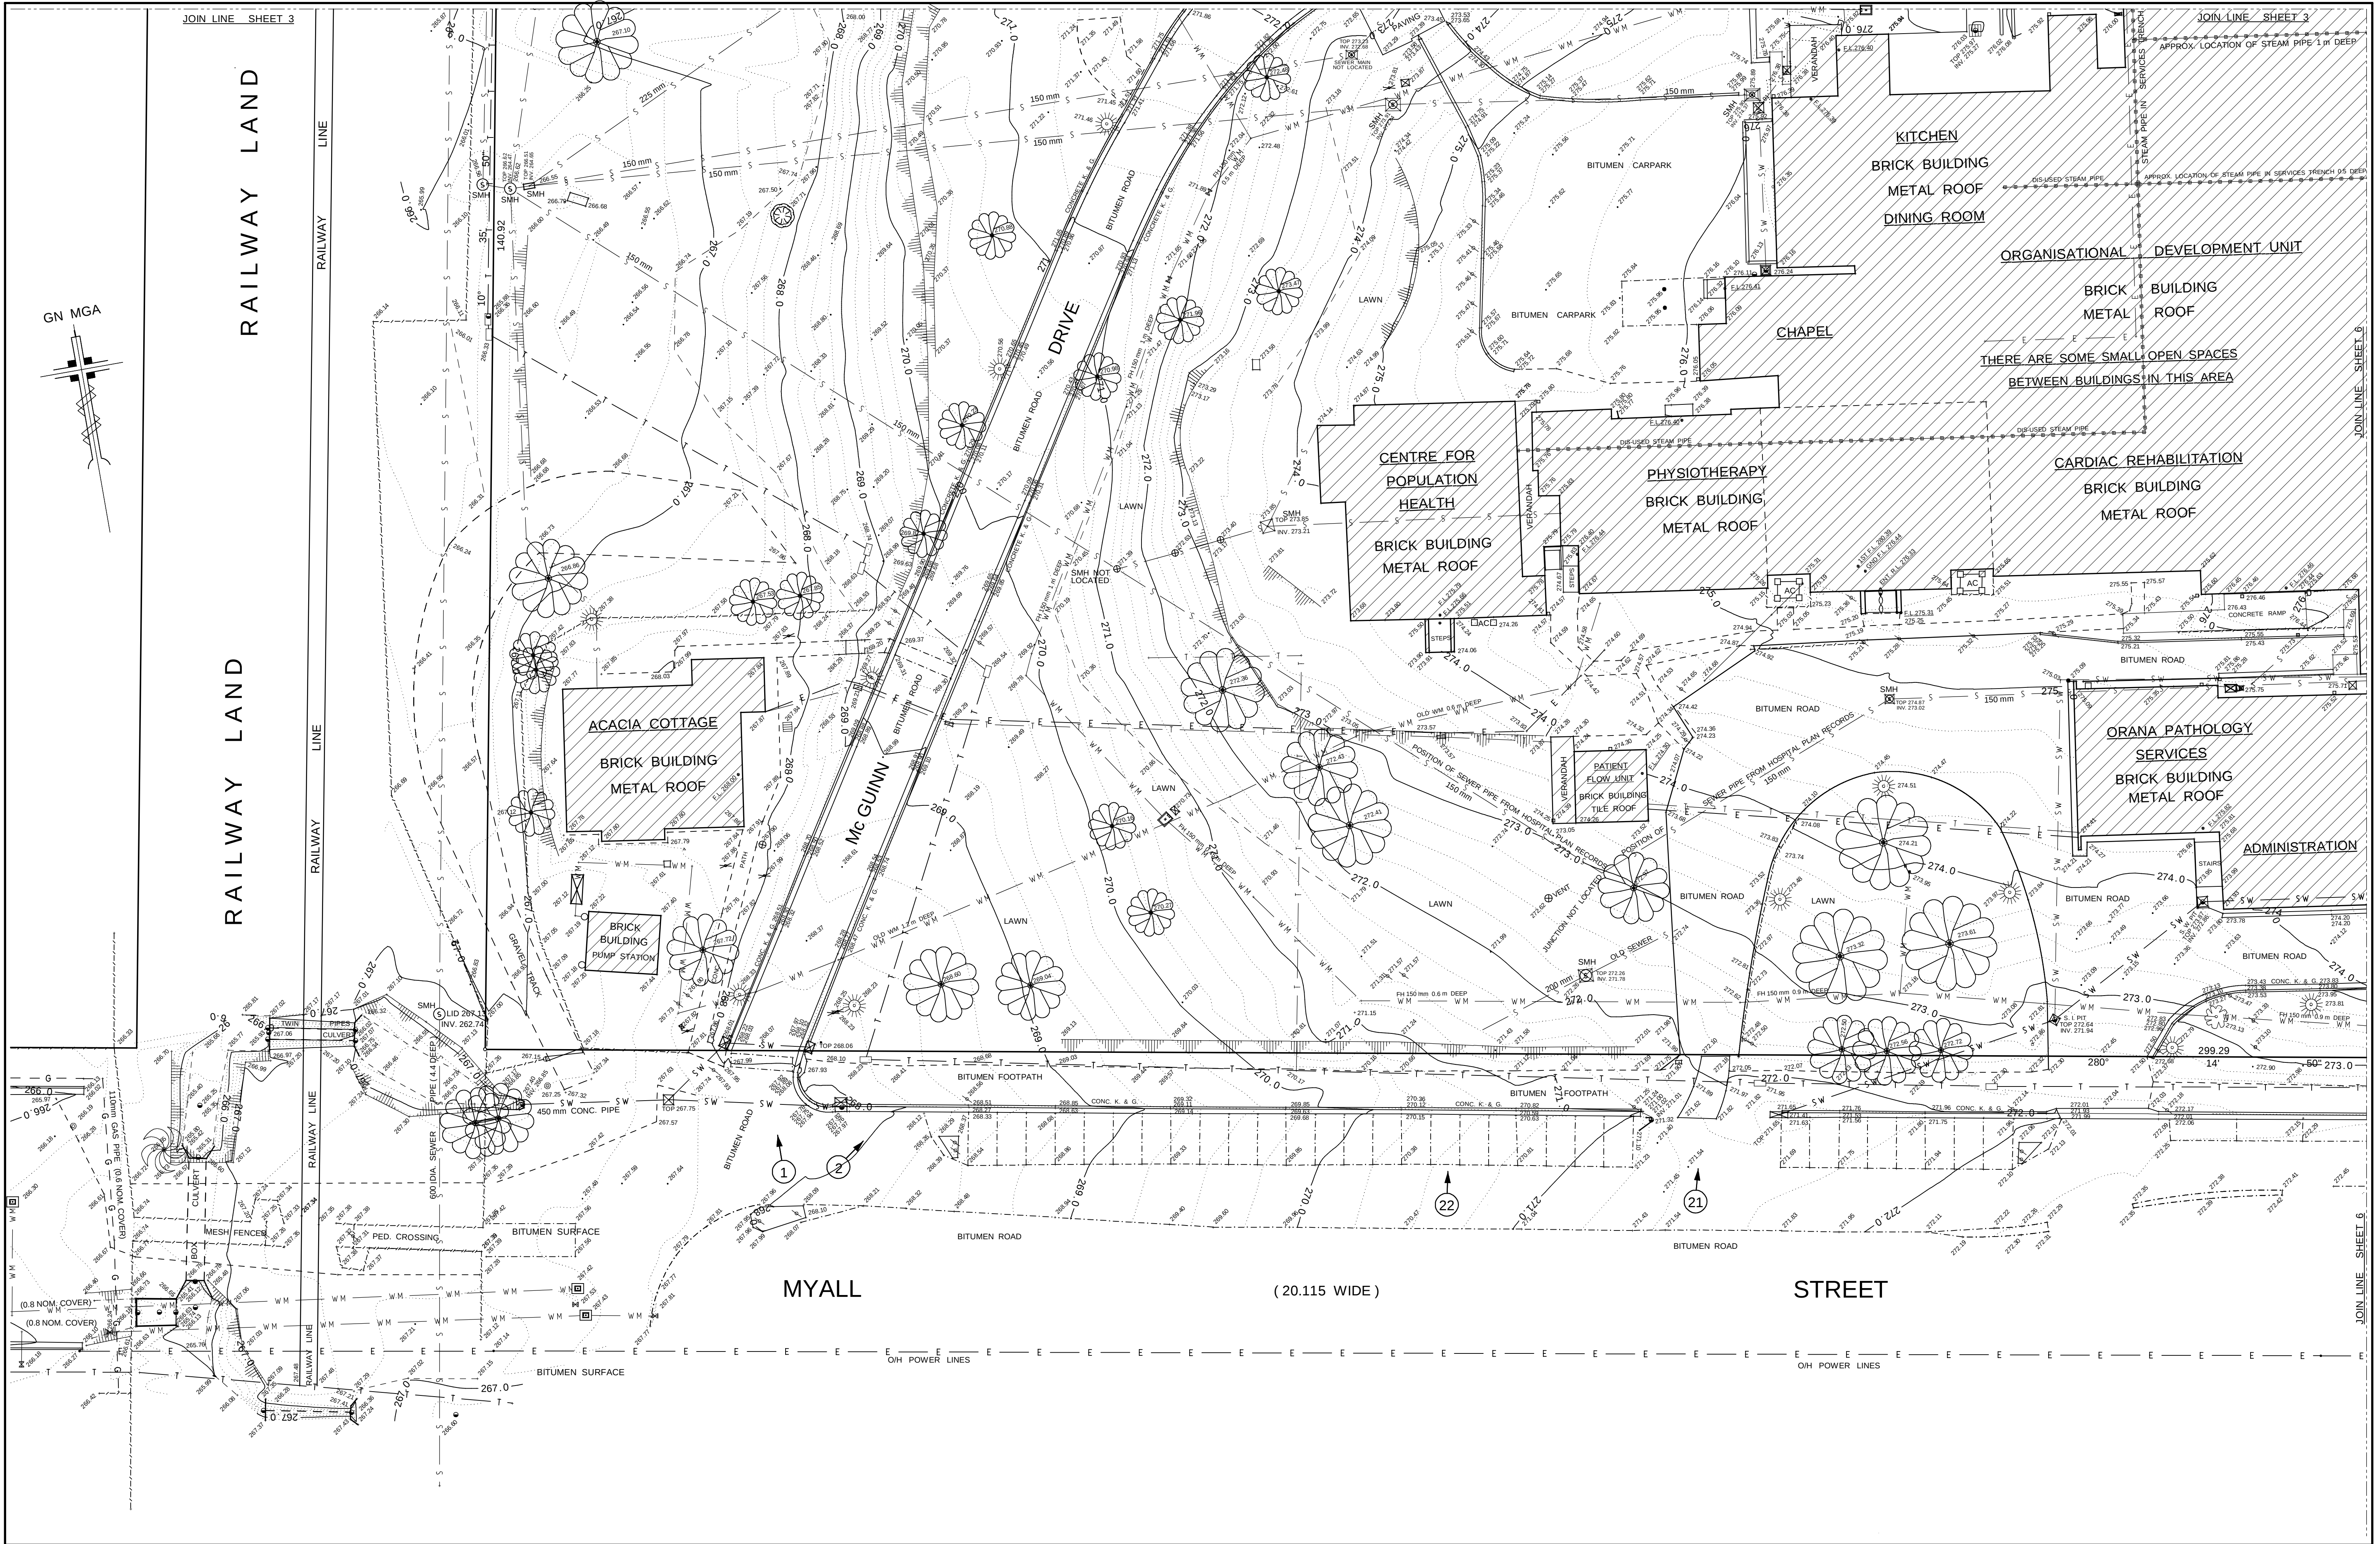

No.		Date	Amendments	App'd	Reduction Ratio		Survey	D. T. & G.A.	Checked	Job File	This drawing and its contents are subject to return on demand and may not be copied or disclosed to any third party or used directly or indirectly for any purpose other than as determined in writing by Imrie, Astley & Associates.	DUBBO BASE HOSPITAL			PLAN SHOWING CONTOURS AND DETAIL SURVEY OVER PART OF LOT 12 IN D.P. 1159243, DUBBO BASE HOSPITAL, MYALL STREET AND MULLER STREET, DUBBO									
1		12 - 03 - 12	First Issue		1 : 250		Date	29 - 02 - 12	Date	S:\ 2011\ 11-232		1st Floor, 64 Talbragar Street, Dubbo NSW 2830 P. O. Box 1274	 Imrie, Astley & Associates Land & Engineering Surveyors	G. S. Astley B. Surv. Surveyor Registered Under The Surveying And Spatial Information Act 2002	Phone (02) 6882-4833 Fax (02) 6884-2447 Email laa@astley.com.au		Job No. 11 - 232		Sheet No. 5 No. of Sheets 6		Drawing No. DWG 11-232 DBH SHT 5		Revision 2	
2		04 - 04 - 12	ADDITIONAL F.L. & NOTES				Drawn	D. T.	Datum P. M. 25048 R. L. 272.565	Drawing File S:\DWG 11-232 DBH SHT 5														
					Contour Interval 0.25 Metre		Date	12 - 03 - 12																