

Disclaimer: Robert Bird Group Pty Ltd (RBG) do not accept the accuracy, currency or completeness of any information or data they supply or forward by electronic means. You are responsible for verifying that any information or data supplied or forwarded by electronic means is accurate, current and complete. RBG is not responsible for any loss or damage arising from any information or data supplied or forwarded by electronic means. 

P11 CARPARK BULK EARTHWORKS

LOWER VALUE	UPPER VALUE	
-5.0	to -4.5	metres
-4.5	to -4.0	metres
-4.0	to -3.5	metres
-3.0	to -2.5	metres
-2.5	to -2.0	metres
-2.0	to -1.5	metres
-1.5	to -1.0	metres
-1.0	to -0.5	metres
-0.5	to 0	metres
0	to 0.5	metres

P11 CARPARK BULK EARTHWORKS CALCULATION.

TOTAL CUT	5,565.0m³
TOTAL FILL	8.0m³
TOTAL BALANCE	5557.0m³ EXCESS

NOTE: VOLUME ARE CALCULATED FROM EXISTING SURFACE TO DESIGN BULK EARTHWORK LEVELS.

BULK EARTHWORKS

- PROPOSED BULK EARTHWORKS BATTER
- PROPOSED BULK EARTHWORKS CONTOUR (0.1m INTERVAL)
- PROPOSED BULK EARTHWORKS PAD OUTLINE

LEGEND - EXISTING

- EXISTING CONTOURS (0.5m INTERVAL)


EXISTING SERVICES

- DUDS - ELECTRICITY LIGHTING CABLES
- DUDS - GAS 0.5 WIDE
- DUDS - FIBRE & COPPER TELECOMMS CABLES
- TELSTRA COPPER
- DUDS - TELSTRA FIBRE OPTIC
- DUDS - UNDERGROUND ELECTRICITY
- DUDS - UNDERGROUND ELECTRICITY HIGH VOLTAGE
- DUDS - ELECTRICITY x5
- DUDS - FIBRE OPTIC (GENERAL)
- DUDS - OXYGEN
- DUDS - PNEUMATIC
- DUDS - WATER MAIN
- DUDS - GAS
- DUDS - GAS MAIN

DUDS VERIFICATION SERVICES LEGEND


- DUDS - ELECTRICITY (DUDS VERIFICATION)
- DUDS - GAS (DUDS VERIFICATION)
- DUDS - RTA (DUDS VERIFICATION)
- DUDS - SEWER (DUDS VERIFICATION)
- DUDS - WATER (DUDS VERIFICATION)
- DUDS - TELECOMMS (DUDS VERIFICATION)

WARNING!
UNDERGROUND SERVICE CABLES IN VICINITY. EXERCISE EXTREME CAUTION DURING EXCAVATION. CONTACT "DIAL BEFORE YOU DIG" PRIOR TO ANY CONSTRUCTION WORK

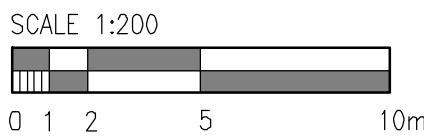

P11 CARPARK BULK EARTHWORKS SETOUT TABLE

POINT	COORDINATES		RL
	EASTING	NORTHING	
1	307228.548	6260724.881	58.33
2	307258.000	6260719.441	57.47
3	307258.689	6260719.587	57.45
4	307251.827	6260676.246	58.98
5	307250.223	6260678.577	58.83
6	307246.579	6260679.248	58.67
7	307245.997	6260678.847	58.88
8	307244.744	6260672.061	58.73
9	307219.801	6260676.688	58.47
10	307221.070	6260683.537	58.43
11	307216.489	6260687.282	58.48
12	307224.982	6260722.431	58.46

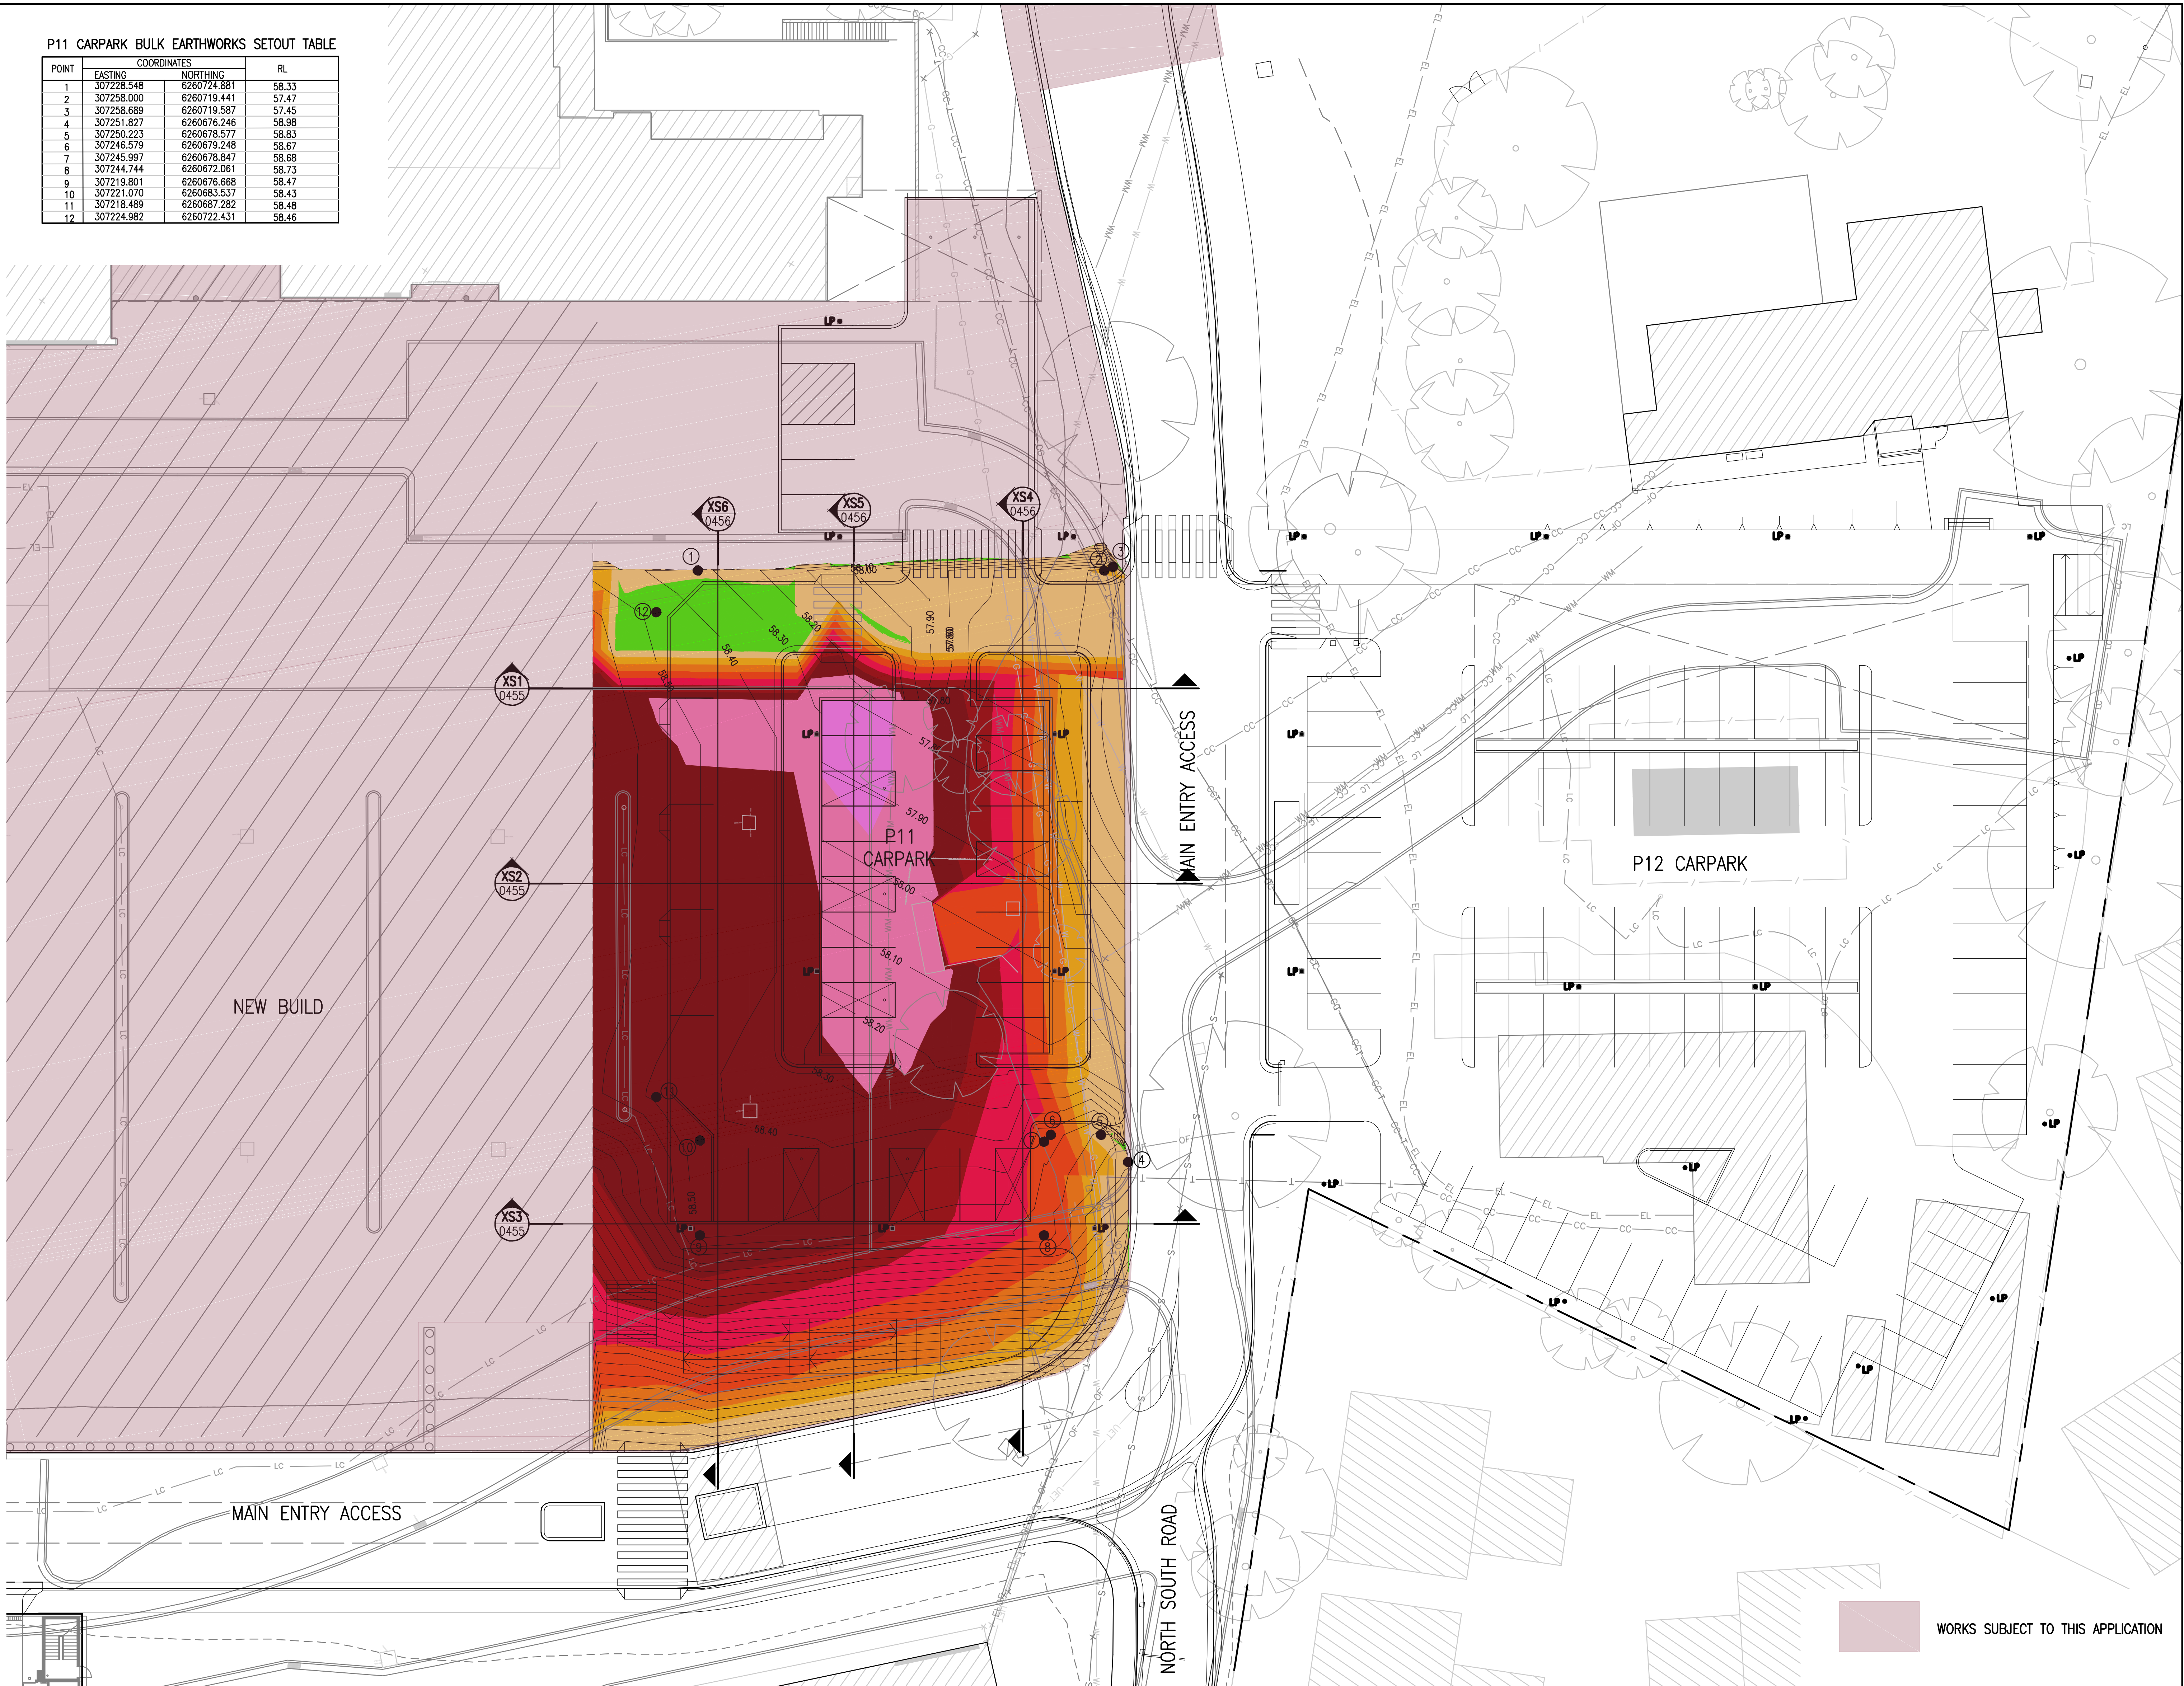

WORKS SUBJECT TO THIS APPLICATION

CONSULTANT

Structural & Civil Engineering Consultant



RobertBirdGroup

PROJECT MANAGER



PRINCIPAL



PROJECT

BLACKTOWN MT DRUITT HOSPITAL STAGE 1 EXPANSION AND SUB ACUTE BEDS PROJECTS
BLACKTOWN CAMPUS: BLACKTOWN ROAD, NSW2148
MT DRUITT CAMPUS: 75 RAILWAY STREET, NSW2770

CIVIL

**BIN-BLACKTOWN INFRASTRUCTURE
P11 CARPARK BULK
EARTHWORKS PLAN**

SCALE (B1)	AS NOTED	DRAWING NO.	REVISION
PROJECT NO.	REVISION		
PROJECT NO.	REVISION		
PROJECT NO.	REVISION		

DO NOT SCALE DRAWINGS, USE FIGURED DIMENSIONS
REFER COVER SHEET FOR NOTES UNLESS NOTED OTHERWISE

REV.	DATE	BY	APPD	APPD	AMENDMENT
1	17/08/12	LOON BLANDER			ISSUED FOR DEVELOPMENT APPLICATION

Date generated	Drawn	Design
	U. DAW	U. DAW
	Checked	Approved
	A. HILL	U. MULLIE

SYDNEY OFFICE:
Robert Bird Group Pty Ltd
PO Box 1036, Australia Square,
Sydney NSW 1215
Level 5
7 Kent Street, St. Sydney NSW
Ph. (02) 8246 3200
Fax. (02) 8246 3201
www.rbg.com.au

STAGE 1 NEW BUILD BULK EARTHWORKS		
LOWER VALUE	UPPER VALUE	
-9.0	to	-8.5 metres
-8.5	to	-8.0 metres
-8.0	to	-7.5 metres
-7.5	to	-7.0 metres
-7.0	to	-6.5 metres
-6.5	to	-6.0 metres
-6.0	to	-5.5 metres
-5.5	to	-5.0 metres
-5.0	to	-4.5 metres
-4.5	to	-4.0 metres
-4.0	to	-3.5 metres
-3.0	to	-2.5 metres
-2.5	to	-2.0 metres
-2.0	to	-1.5 metres
-1.5	to	-1.0 metres
-1.0	to	-0.5 metres
-0.5	to	0 metres
0	to	0.5 metres

WARNING!
UNDERGROUND SERVICE CABLES
IN VICINITY. EXERCISE EXTREME
CAUTION DURING EXCAVATION.
CONTACT "DIAL BEFORE YOU DIG"
PRIOR TO ANY CONSTRUCTION WORK

SCALE 1:200
0 1 2 5 10m

STAGE 1 NEW BUILD BULK EARTHWORKS CALCULATION		
TOTAL CUT	34,283.0m³	
TOTAL FILL	2.0m³	
TOTAL BALANCE	34,281.0m³ EXCESS	

NOTE: VOLUME ARE CALCULATED FROM EXISTING SURFACE
TO DESIGN BULK EARTHWORK LEVELS.

BULK EARTHWORKS

- PROPOSED BULK EARTHWORKS BATTER
- PROPOSED BULK EARTHWORKS CONTOUR (0.1m INTERVAL)
- PROPOSED BULK EARTHWORKS LEVEL
- PROPOSED FINISHED FLOOR LEVEL
- PROPOSED BULK EARTHWORKS PAD OUTLINE

LEGEND - EXISTING


- EXISTING CONTOURS (0.5m INTERVAL)

EXISTING SERVICES

- LC DUDS - ELECTRICITY LIGHTING CABLES
 - G DUDS - GAS 0.5 WIDE
 - CC DUDS - FIBRE & COPPER TELECOMMS CABLES
 - TUC DUDS - TELSTRA COPPER
 - TFD DUDS - TELSTRA FIBRE OPTIC
 - EL DUDS - UNDERGROUND ELECTRICITY
 - EH DUDS - UNDERGROUND ELECTRICITY HIGH VOLTAGE
 - E DUDS - ELECTRICITY x5
 - OF DUDS - FIBRE OPTIC (GENERAL)
 - O DUDS - OXYGEN
 - PUC DUDS - PNEUMATIC
 - WM DUDS - WATER MAIN
 - GAS DUDS - GAS
 - PGM DUDS - GAS MAIN
- DUDS VERIFICATION SERVICES LEGEND**
- DUDS - ELECTRICITY (DUDS VERIFICATION)
 - DUDS - GAS (DUDS VERIFICATION)
 - DUDS - RTA (DUDS VERIFICATION)
 - DUDS - SEWER (DUDS VERIFICATION)
 - DUDS - WATER (DUDS VERIFICATION)
 - DUDS - TELECOMMS (DUDS VERIFICATION)

DO NOT SCALE DRAWINGS. USE FIGURED DIMENSIONS.
REFER COVER SHEET FOR NOTES UNLESS NOTED OTHERWISE

17/08/12
1:1000
ISSUED FOR DEVELOPMENT APPLICATION

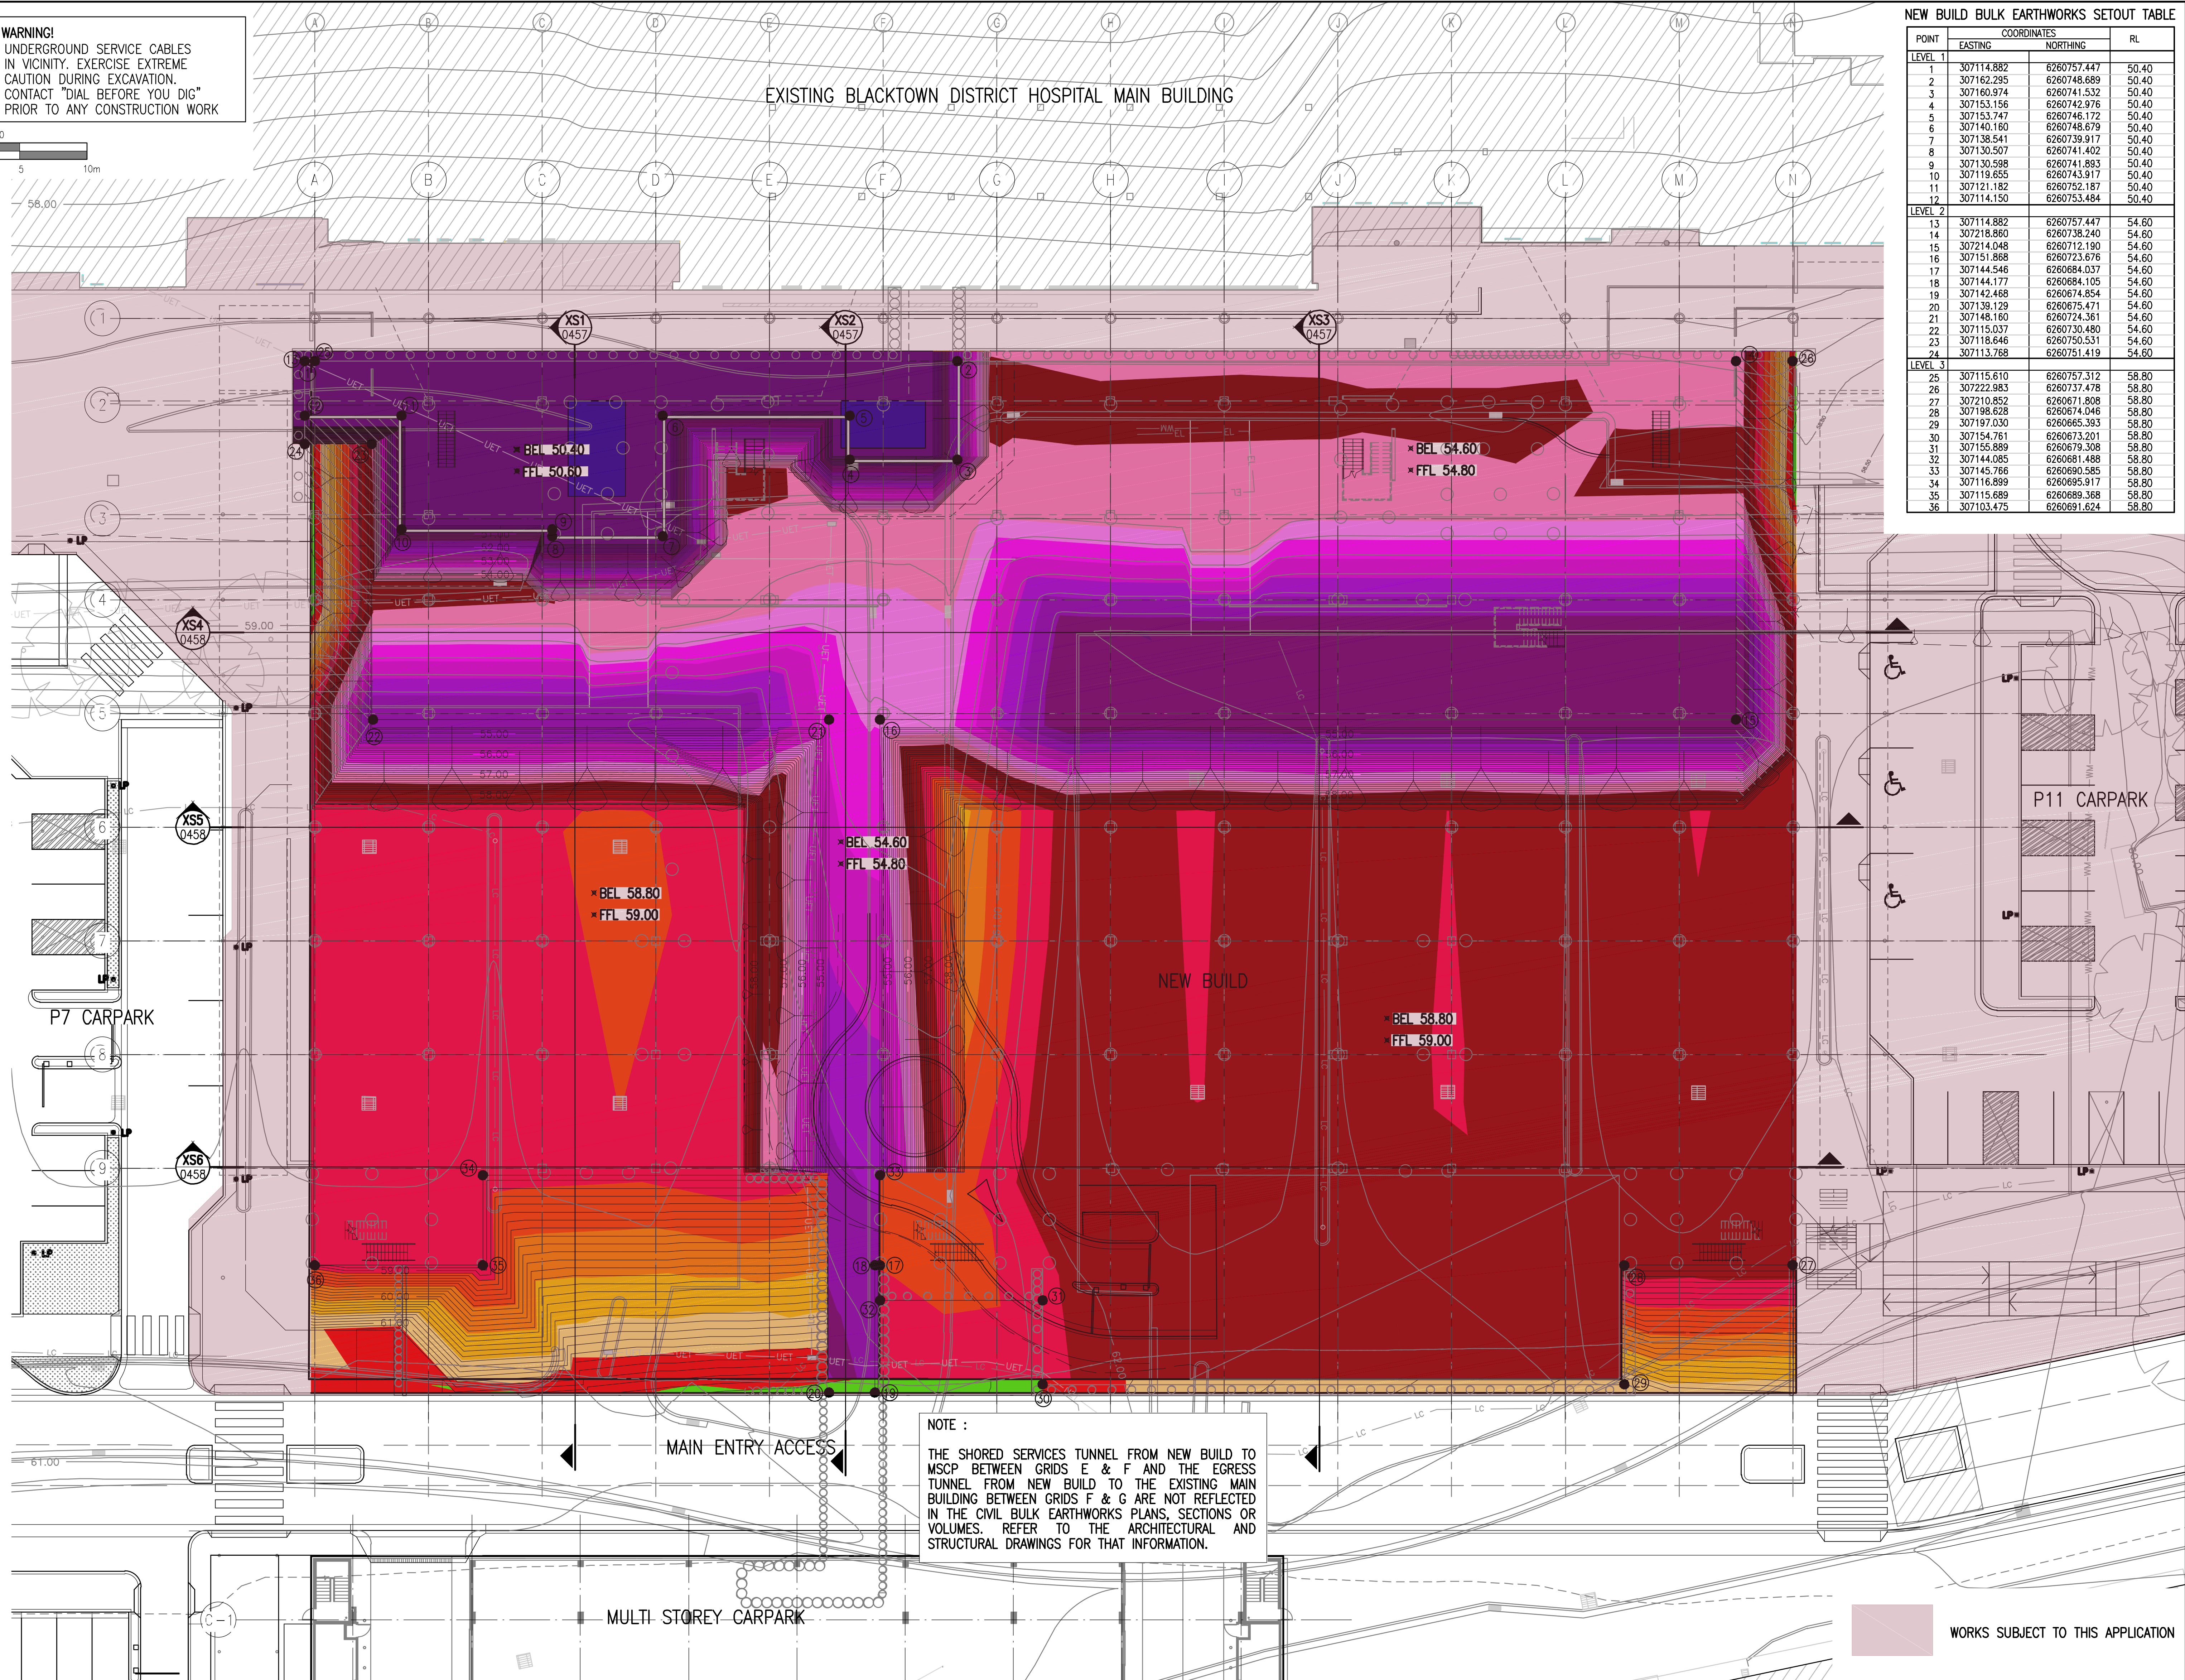

NEW BUILD BULK EARTHWORKS SETOUT TABLE			
POINT	COORDINATES		RL
	EASTING	NORTHING	
LEVEL 1			
1	307114.882	6260757.447	50.40
2	307162.295	6260748.689	50.40
3	307160.974	6260741.532	50.40
4	307153.156	6260742.976	50.40
5	307153.747	6260746.172	50.40
6	307140.160	6260748.679	50.40
7	307138.541	6260739.917	50.40
8	307130.507	6260741.402	50.40
9	307130.598	6260741.893	50.40
10	307119.655	6260743.917	50.40
11	307121.182	6260752.187	50.40
12	307114.150	6260753.484	50.40
LEVEL 2			
13	307114.882	6260757.447	54.60
14	307218.860	6260738.240	54.60
15	307214.048	6260712.190	54.60
16	307151.888	6260723.676	54.60
17	307144.546	6260684.037	54.60
18	307144.177	6260684.105	54.60
19	307142.468	6260674.854	54.60
20	307139.129	6260675.471	54.60
21	307148.160	6260724.351	54.60
22	307115.037	6260730.480	54.60
23	307118.646	6260750.531	54.60
24	307113.768	6260751.419	54.60
LEVEL 3			
25	307115.610	6260757.312	58.80
26	307222.983	6260737.478	58.80
27	307210.852	6260671.808	58.80
28	307198.628	6260674.046	58.80
29	307197.030	6260665.353	58.80
30	307154.761	6260673.201	58.80
31	307155.689	6260679.308	58.80
32	307144.085	6260681.488	58.80
33	307145.766	6260690.585	58.80
34	307116.899	6260695.917	58.80
35	307115.689	6260689.368	58.80
36	307103.475	6260689.124	58.80

NOTE :
THE SHORED SERVICES TUNNEL FROM NEW BUILD TO MSCP BETWEEN GRIDS E & F AND THE EGRESS TUNNEL FROM NEW BUILD TO THE EXISTING MAIN BUILDING BETWEEN GRIDS F & G ARE NOT REFLECTED IN THE CIVIL BULK EARTHWORKS PLANS, SECTIONS OR VOLUMES. REFER TO THE ARCHITECTURAL AND STRUCTURAL DRAWINGS FOR THAT INFORMATION.

WORKS SUBJECT TO THIS APPLICATION

CONSULTANT

PROJECT MANAGER

PRINCIPAL

PROJECT

CIVIL

RobertBirdGroup

SYDNEY OFFICE:
Robert Bird Group Pty Ltd
PO Box 1026, Australia Square,
Sydney NSW 1215
17 Kent Street, Sydney NSW
Ph: (02) 8246 3200
Fax: (02) 8246 3201
www.rbg.com.au

appian group

NSW Health
Infrastructure
NSW Health
Western Sydney
Local Health District



BLACKTOWN MT DRUITT HOSPITAL STAGE 1 EXPANSION AND SUB ACUTE BEDS PROJECTS
BLACKTOWN CAMPUS: BLACKTOWN ROAD, NSW2148
MT DRUITT CAMPUS: 75 RAILWAY STREET, NSW2770

DRAWING TITLE
BIN-BLACKTOWN INFRASTRUCTURE
NEW BUILD BULK EARTHWORKS PLAN


SCALE (B1): AS NOTED
DRAWING NO.
PROJECT NO. NB11472
BIN-CV-DG-DA0404

REVISION
1


Disclaimer: Robert Bird Group Pty Ltd (RBG) 012 246 246 and its related entities (RBG) do not accept any responsibility for the accuracy, currency or completeness of any information or data they supply or forward for electronic means. You are responsible for verifying that any information or data supplied or forwarded by electronic means is accurate, current and complete. RBG is not responsible for any loss or damage, or any other party's loss or damage, arising from the use of any information or data supplied or forwarded by electronic means. 

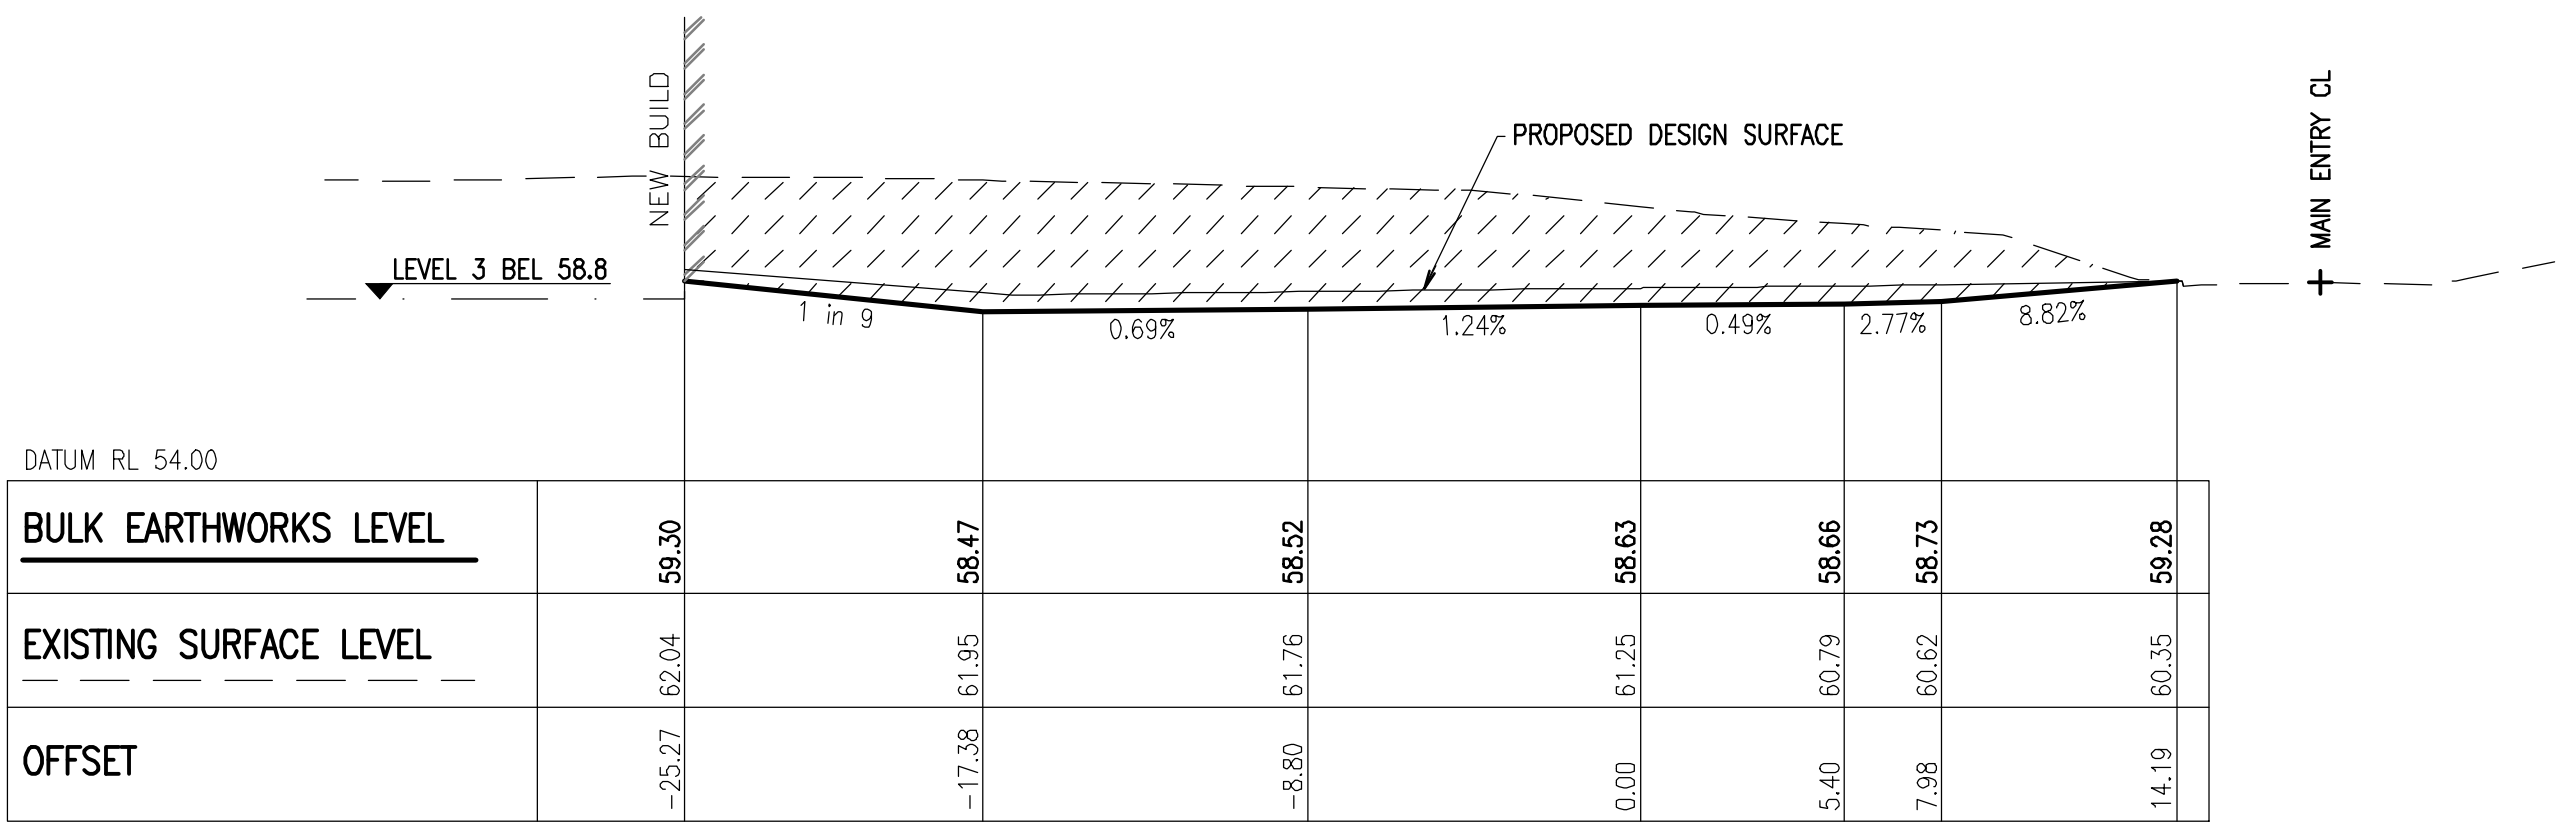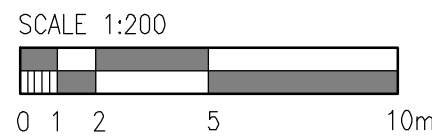

SECTION XS3
SCALE H: 1:200
V: 1:200

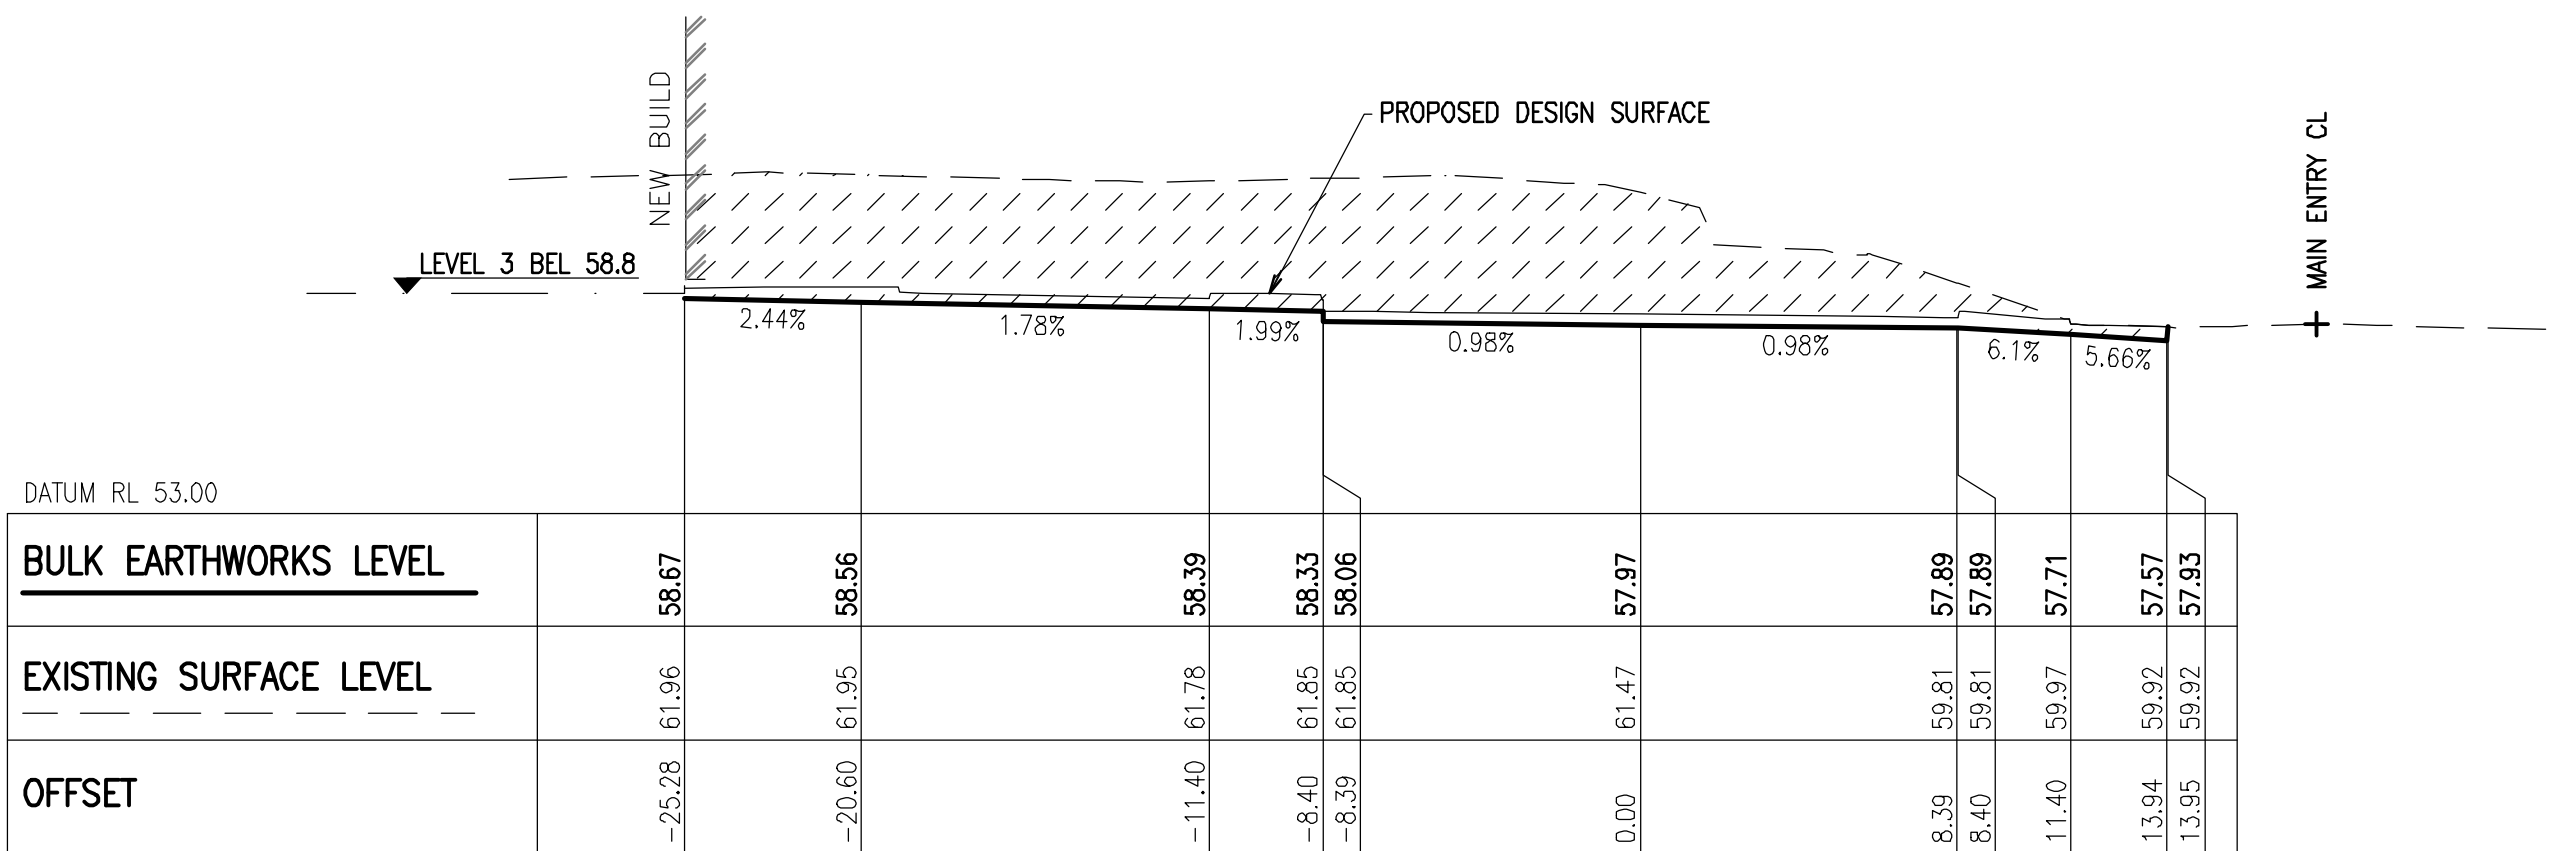


SECTION XS2
SCALE H: 1:200
V: 1:200

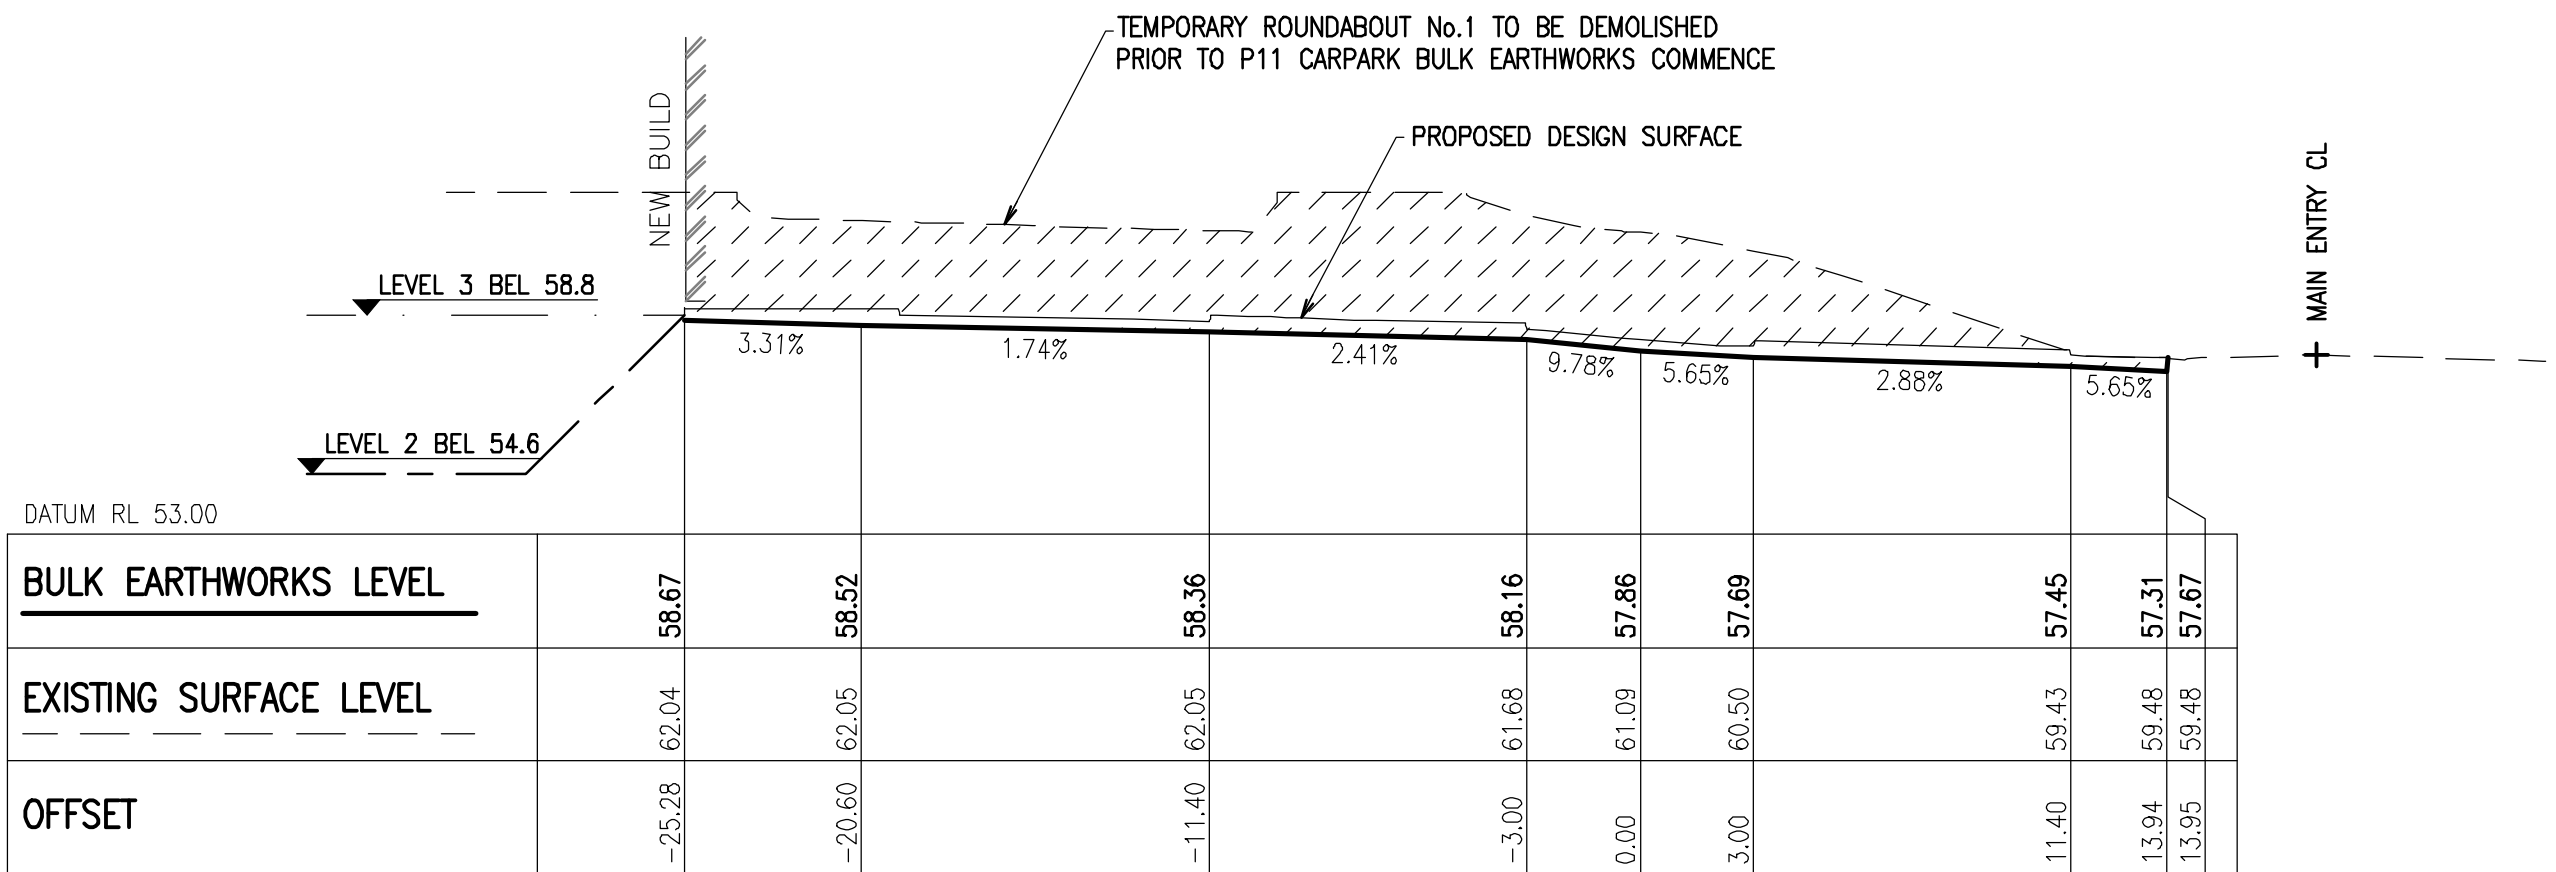

SECTION XS1
SCALE H: 1:200
V: 1:200

LEGEND

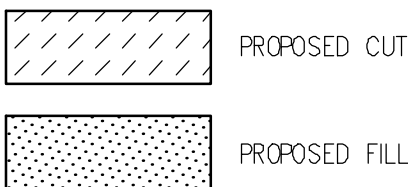

DO NOT SCALE DRAWINGS, USE FIGURED DIMENSIONS
REFER COVER SHEET FOR NOTES UNLESS NOTED OTHERWISE

REV.		DATE	REV'D BY	APP'D BY	APP'D P.D.R.	AMENDMENT
1		17.08.12	LOREN ALANDER			ISSUED FOR DEVELOPMENT APPLICATION

CONSULTANT	
Date generated	Drawn
	Checked
	Approved

Structural & Civil Engineering Consultant

SYDNEY OFFICE:
Robert Bird Group Pty Ltd
PO Box 4326, Australia Square,
Sydney NSW 1215
Level 5
9 Castlereagh St. Sydney NSW
Ph. (02) 8246 3200
Fax. (02) 8246 3201
www.rbg.com.au

PROJECT MANAGER

appian group





PRINCIPAL









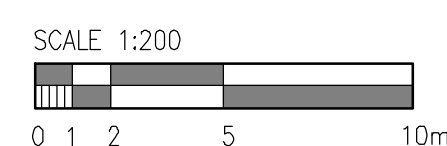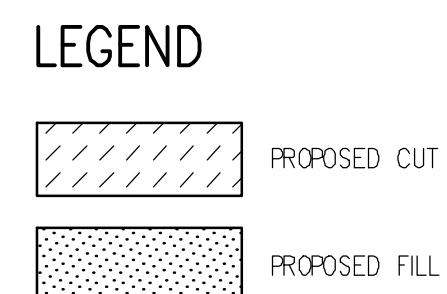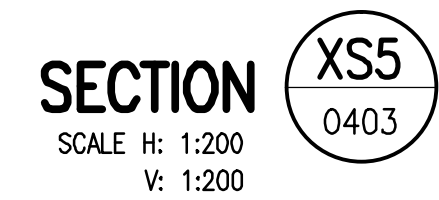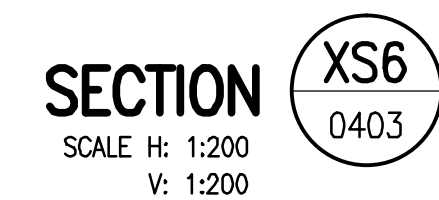



Health Infrastructure
Health Western Sydney Local Health District

PROJECT





BLACKTOWN MT DRUITT HOSPITAL STAGE 1 EXPANSION AND SUB ACUTE BEDS PROJECTS
BLACKTOWN CAMPUS: BLACKTOWN ROAD, NSW2148
MT DRUITT CAMPUS: 75 RAILWAY STREET, NSW2770

CIVIL	
DRAWING TITLE	
BIN-BLACKTOWN INFRASTRUCTURE	
P11 CARPARK BULK EARTHWORKS SECTIONS - SHEET 1 OF 2	
SCALE (B1)	AS NOTED
PROJECT No.	BN11472
DRAWING No.	BIN-CV-DG-DA0455
REVISION	1




<p>Access agreed otherwise by Robert Bird Group Pty Ltd ("RBG") ACN 010 580 248 in writing. Intellectual property rights in any information or data supplied or transferred to you (including copyright in all text, graphics, logos, forms, sound recordings and software) are reserved to RBG. You may not copy, alter, reproduce, distribute or otherwise use the information or data supplied or transferred to you by electronic means without RBG's prior written permission. © Robert Bird Group Ltd 2011</p>																																							
<p>DO NOT SCALE DRAWINGS, USE FIGURED DIMENSIONS REFER COVER SHEET FOR NOTES UNLESS NOTED OTHERWISE</p>																																							
<table><tr><th>REV</th><th>DATE</th><th>BY</th><th>REVIEWED BY</th><th>APPROVED BY</th><th>AMENDMENT</th><th>ISSUED FOR DEVELOPMENT APPLICATION</th></tr><tr><td>1</td><td>17/08/12</td><td></td><td>LOGAN LINDNER</td><td></td><td></td><td></td></tr></table>										REV	DATE	BY	REVIEWED BY	APPROVED BY	AMENDMENT	ISSUED FOR DEVELOPMENT APPLICATION	1	17/08/12		LOGAN LINDNER																			
REV	DATE	BY	REVIEWED BY	APPROVED BY	AMENDMENT	ISSUED FOR DEVELOPMENT APPLICATION																																	
1	17/08/12		LOGAN LINDNER																																				
<table><tr><th colspan="2">CONSULTANT</th><th colspan="2">PROJECT MANAGER</th><th colspan="2">PRINCIPAL</th><th colspan="2">PROJECT</th><th colspan="2">CIVIL</th></tr><tr><td colspan="2"><p>Date generated: <input type="text"/></p><p>Drawn: <input type="text"/></p><p>Design: <input type="text"/></p><p>Checked: <input type="text"/></p><p>Approved: <input type="text"/></p><p>A. HILL</p></td><td colspan="2"><p>Structural & Civil Engineering Consultant</p><p></p><p>RobertBirdGroup</p><p>Web Site: www.robertbird.com</p></td><td colspan="2"><p>SYDNEY OFFICE: Robert Bird Group Pty Ltd PO Box 1876, Macquarie Square, Sydney NSW 1215 9 Castlemead St. Sydney NSW</p><p></p></td><td colspan="2"><p> Health Infrastructure</p><p> Health Western Sydney Local Health District</p></td><td colspan="2"><p>BLACKTOWN MT DRUITT HOSPITAL STAGE 1 EXPANSION AND SUB ACUTE BEDS PROJECTS</p><p>BLACKTOWN CAMPUS: BLACKTOWN ROAD, NSW2148 MT DRUITT CAMPUS: 75 RAILWAY STREET, NSW2770</p></td><td colspan="2"><p>DRAWING TITLE</p><p>BN-BLACKTOWN INFRASTRUCTURE P11 CARPARK BULK EARTHWORKS SECTIONS - SHEET 2 OF 2</p><table><tr><th>SCALE (B:B1)</th><th>AS NOTED</th><th>DRAWING NO.</th><th>REVISION</th></tr><tr><td>PROJECT NO: NB11472</td><td></td><td>BIN-CV-DG-DA0456</td><td>1</td></tr></table></td></tr></table>										CONSULTANT		PROJECT MANAGER		PRINCIPAL		PROJECT		CIVIL		<p>Date generated: <input type="text"/></p> <p>Drawn: <input type="text"/></p> <p>Design: <input type="text"/></p> <p>Checked: <input type="text"/></p> <p>Approved: <input type="text"/></p> <p>A. HILL</p>		<p>Structural & Civil Engineering Consultant</p> <p></p> <p>RobertBirdGroup</p> <p>Web Site: www.robertbird.com</p>		<p>SYDNEY OFFICE: Robert Bird Group Pty Ltd PO Box 1876, Macquarie Square, Sydney NSW 1215 9 Castlemead St. Sydney NSW</p> <p></p>		<p> Health Infrastructure</p> <p> Health Western Sydney Local Health District</p>		<p>BLACKTOWN MT DRUITT HOSPITAL STAGE 1 EXPANSION AND SUB ACUTE BEDS PROJECTS</p> <p>BLACKTOWN CAMPUS: BLACKTOWN ROAD, NSW2148 MT DRUITT CAMPUS: 75 RAILWAY STREET, NSW2770</p>		<p>DRAWING TITLE</p> <p>BN-BLACKTOWN INFRASTRUCTURE P11 CARPARK BULK EARTHWORKS SECTIONS - SHEET 2 OF 2</p> <table><tr><th>SCALE (B:B1)</th><th>AS NOTED</th><th>DRAWING NO.</th><th>REVISION</th></tr><tr><td>PROJECT NO: NB11472</td><td></td><td>BIN-CV-DG-DA0456</td><td>1</td></tr></table>		SCALE (B:B1)	AS NOTED	DRAWING NO.	REVISION	PROJECT NO: NB11472		BIN-CV-DG-DA0456	1
CONSULTANT		PROJECT MANAGER		PRINCIPAL		PROJECT		CIVIL																															
<p>Date generated: <input type="text"/></p> <p>Drawn: <input type="text"/></p> <p>Design: <input type="text"/></p> <p>Checked: <input type="text"/></p> <p>Approved: <input type="text"/></p> <p>A. HILL</p>		<p>Structural & Civil Engineering Consultant</p> <p></p> <p>RobertBirdGroup</p> <p>Web Site: www.robertbird.com</p>		<p>SYDNEY OFFICE: Robert Bird Group Pty Ltd PO Box 1876, Macquarie Square, Sydney NSW 1215 9 Castlemead St. Sydney NSW</p> <p></p>		<p> Health Infrastructure</p> <p> Health Western Sydney Local Health District</p>		<p>BLACKTOWN MT DRUITT HOSPITAL STAGE 1 EXPANSION AND SUB ACUTE BEDS PROJECTS</p> <p>BLACKTOWN CAMPUS: BLACKTOWN ROAD, NSW2148 MT DRUITT CAMPUS: 75 RAILWAY STREET, NSW2770</p>		<p>DRAWING TITLE</p> <p>BN-BLACKTOWN INFRASTRUCTURE P11 CARPARK BULK EARTHWORKS SECTIONS - SHEET 2 OF 2</p> <table><tr><th>SCALE (B:B1)</th><th>AS NOTED</th><th>DRAWING NO.</th><th>REVISION</th></tr><tr><td>PROJECT NO: NB11472</td><td></td><td>BIN-CV-DG-DA0456</td><td>1</td></tr></table>		SCALE (B:B1)	AS NOTED	DRAWING NO.	REVISION	PROJECT NO: NB11472		BIN-CV-DG-DA0456	1																				
SCALE (B:B1)	AS NOTED	DRAWING NO.	REVISION																																				
PROJECT NO: NB11472		BIN-CV-DG-DA0456	1																																				

Disclaimer: Robert Bird Group Pty Ltd M2N 010 530 248 and its related entities (RBG) do not warrant the accuracy, currency or completeness of any information or data they supply or transfer by electronic means. You are responsible for verifying that any information or data supplied or transferred by electronic means matches the information or data on the corresponding PDF or DWG version issued by RBG. RBG will not be liable for any loss or damage you or any other party incurs as a result of acting in reliance on any information or data supplied or transferred by electronic means.

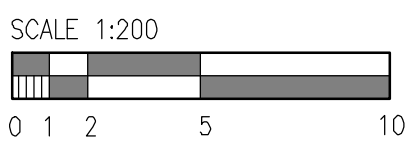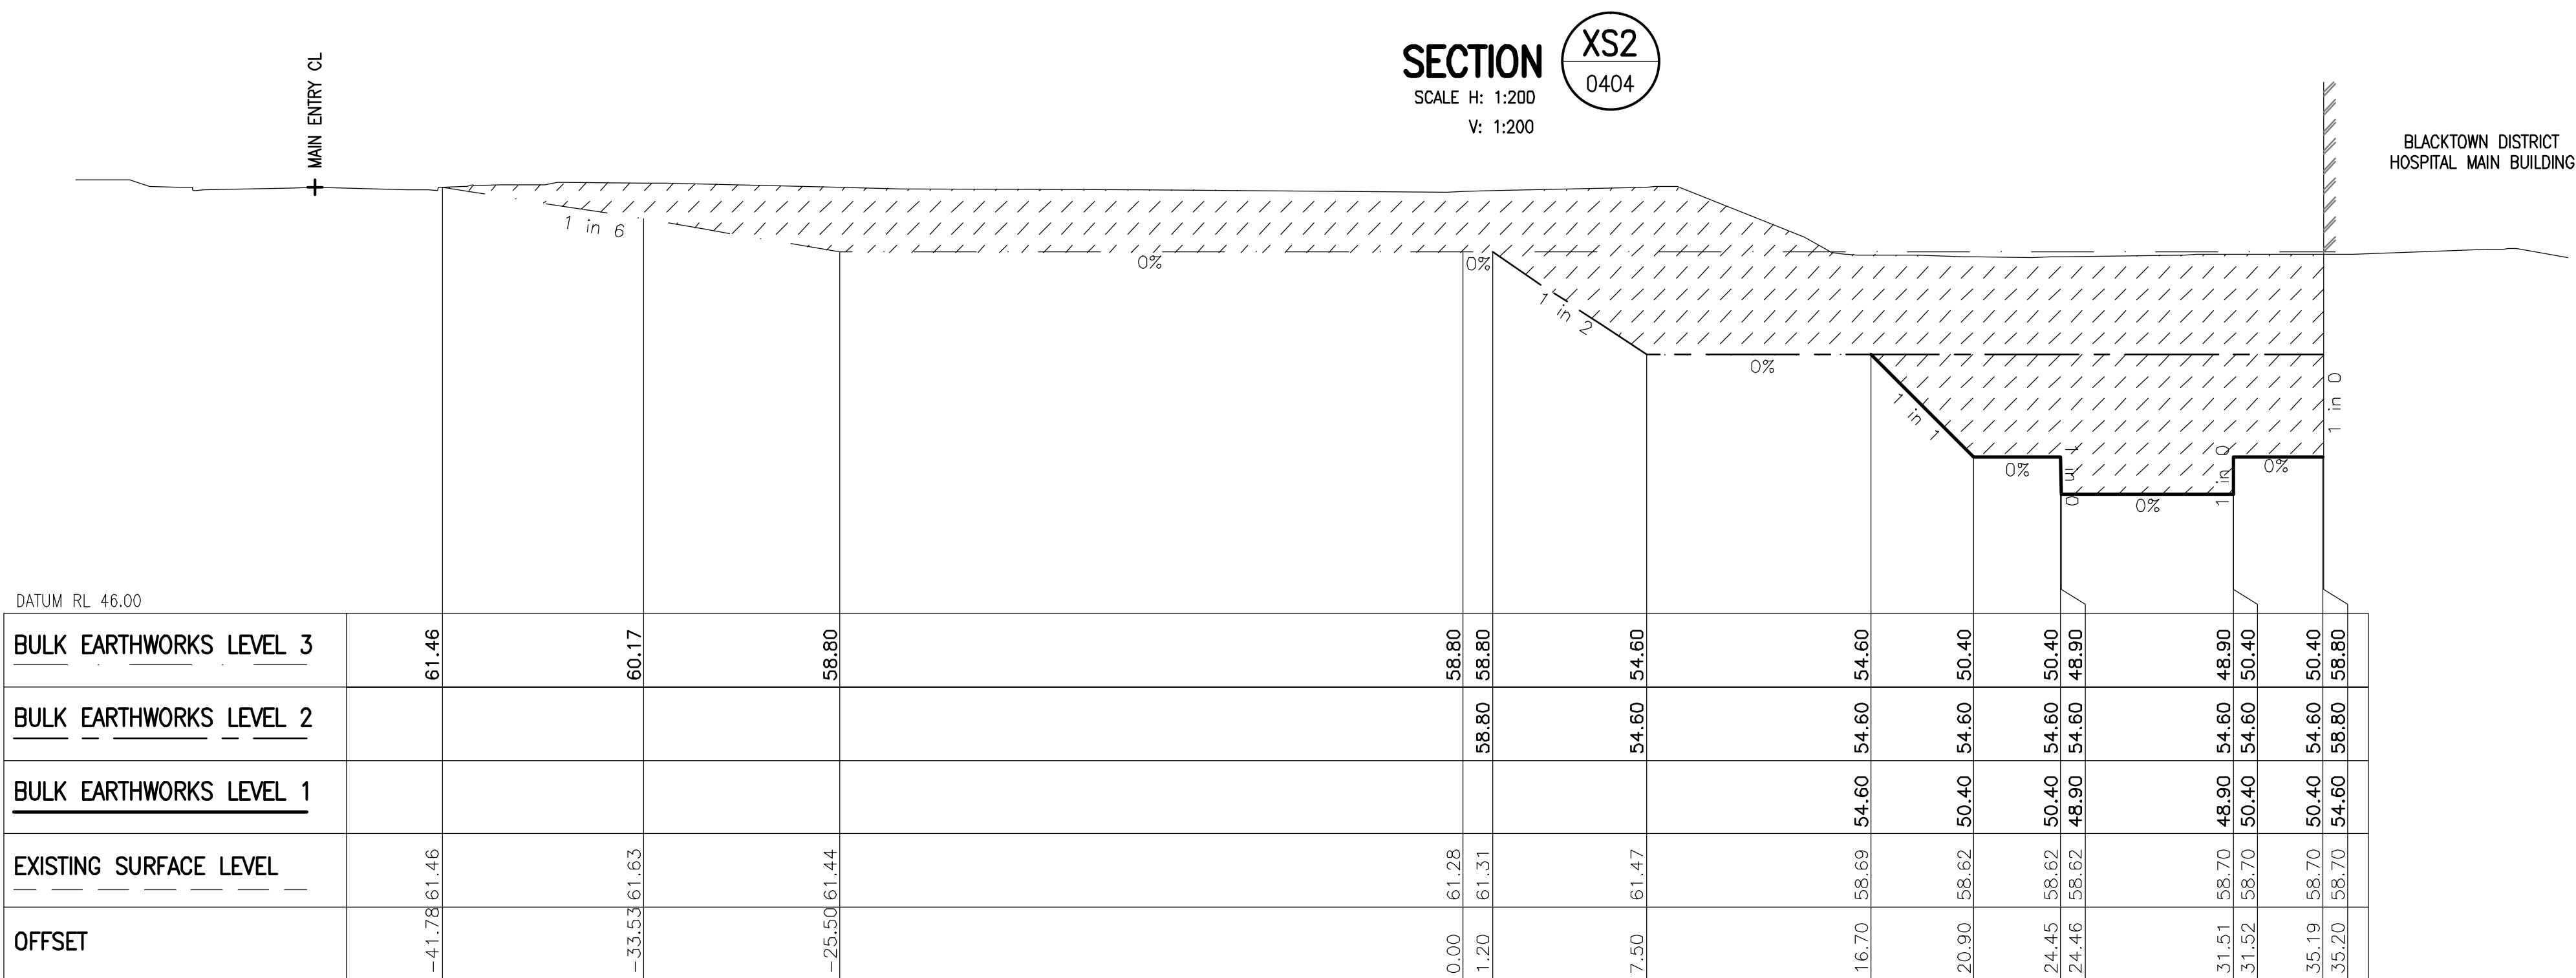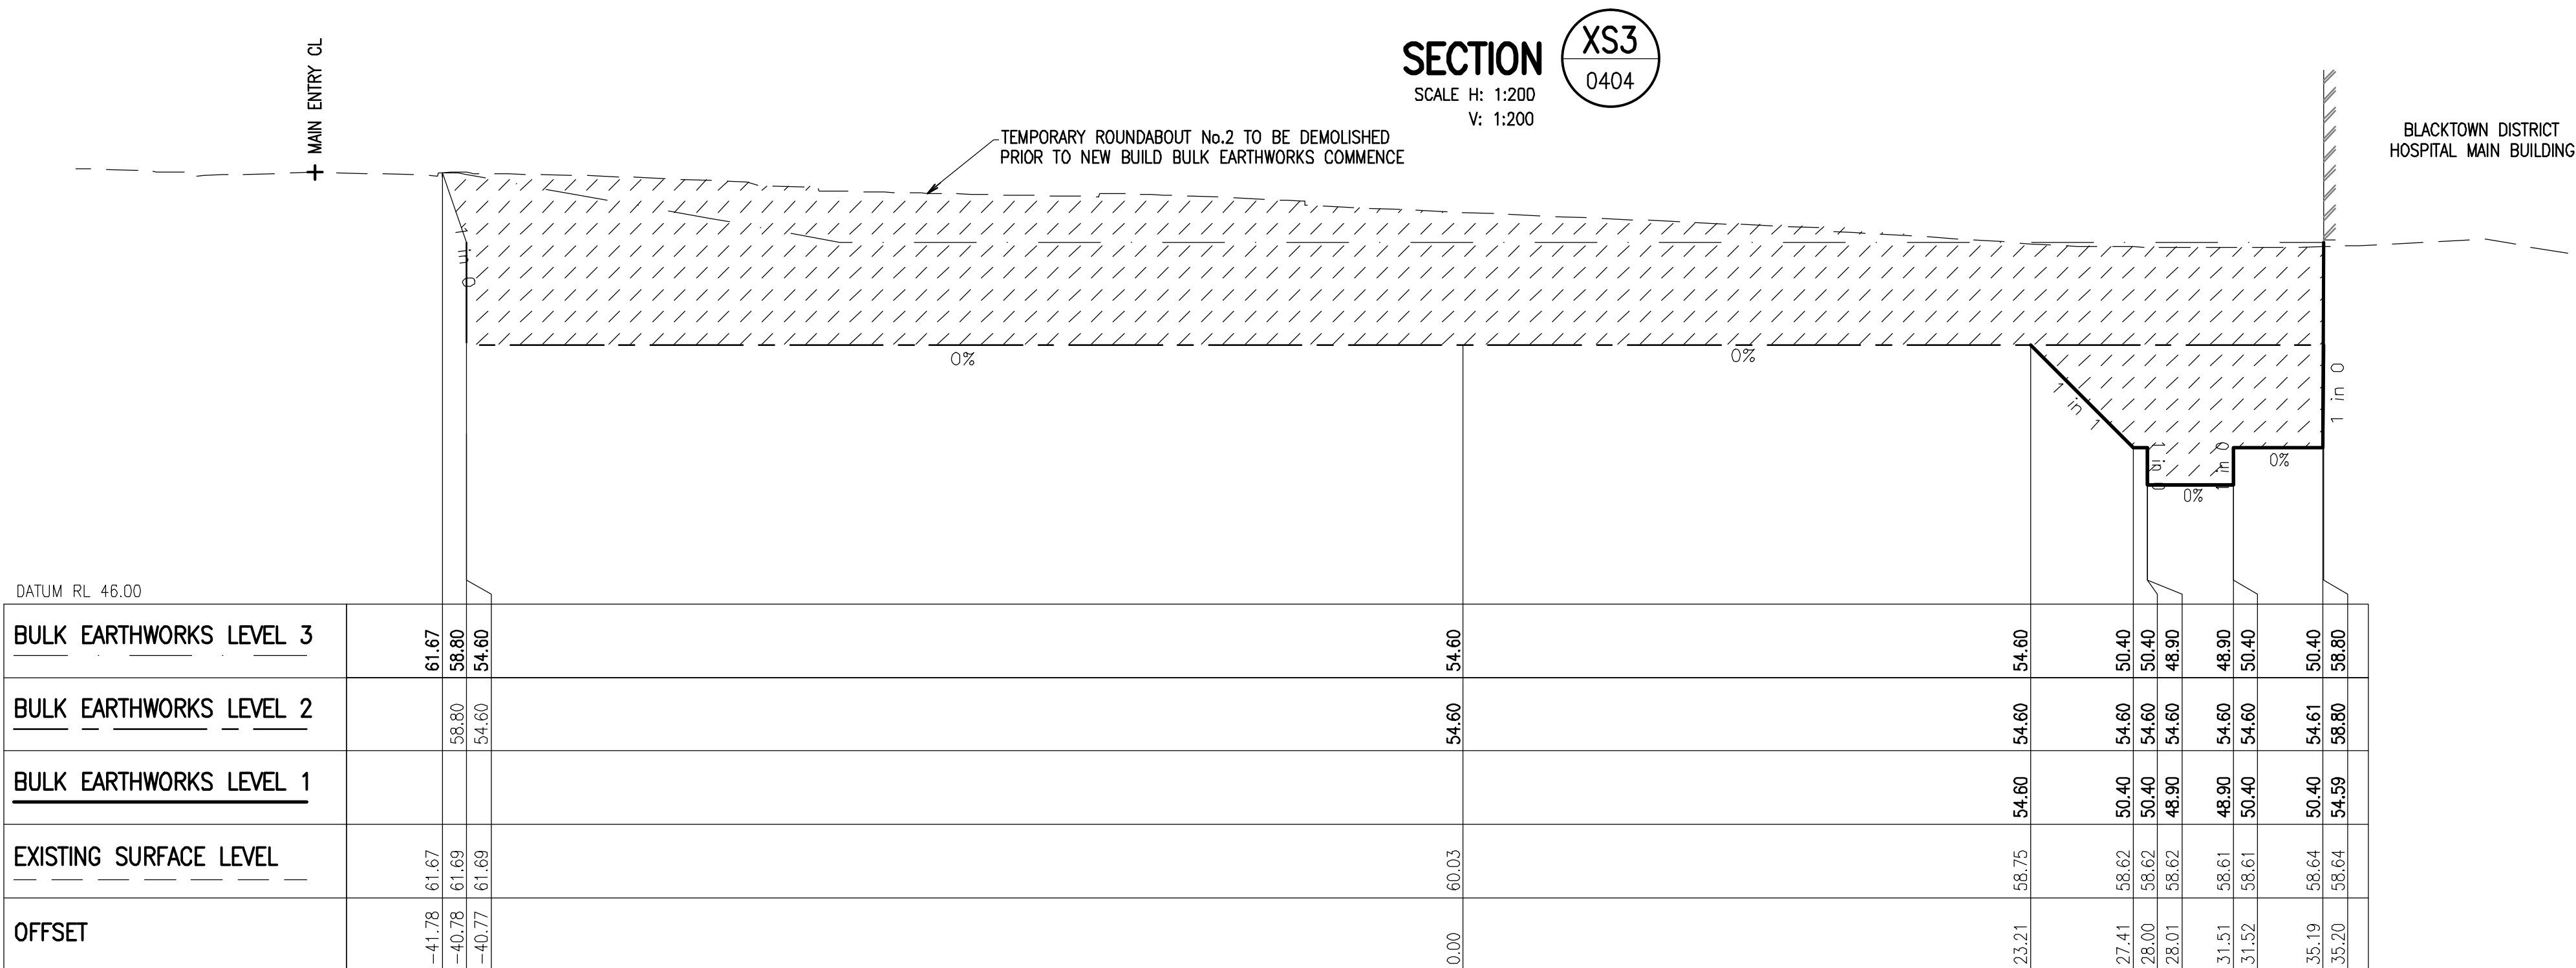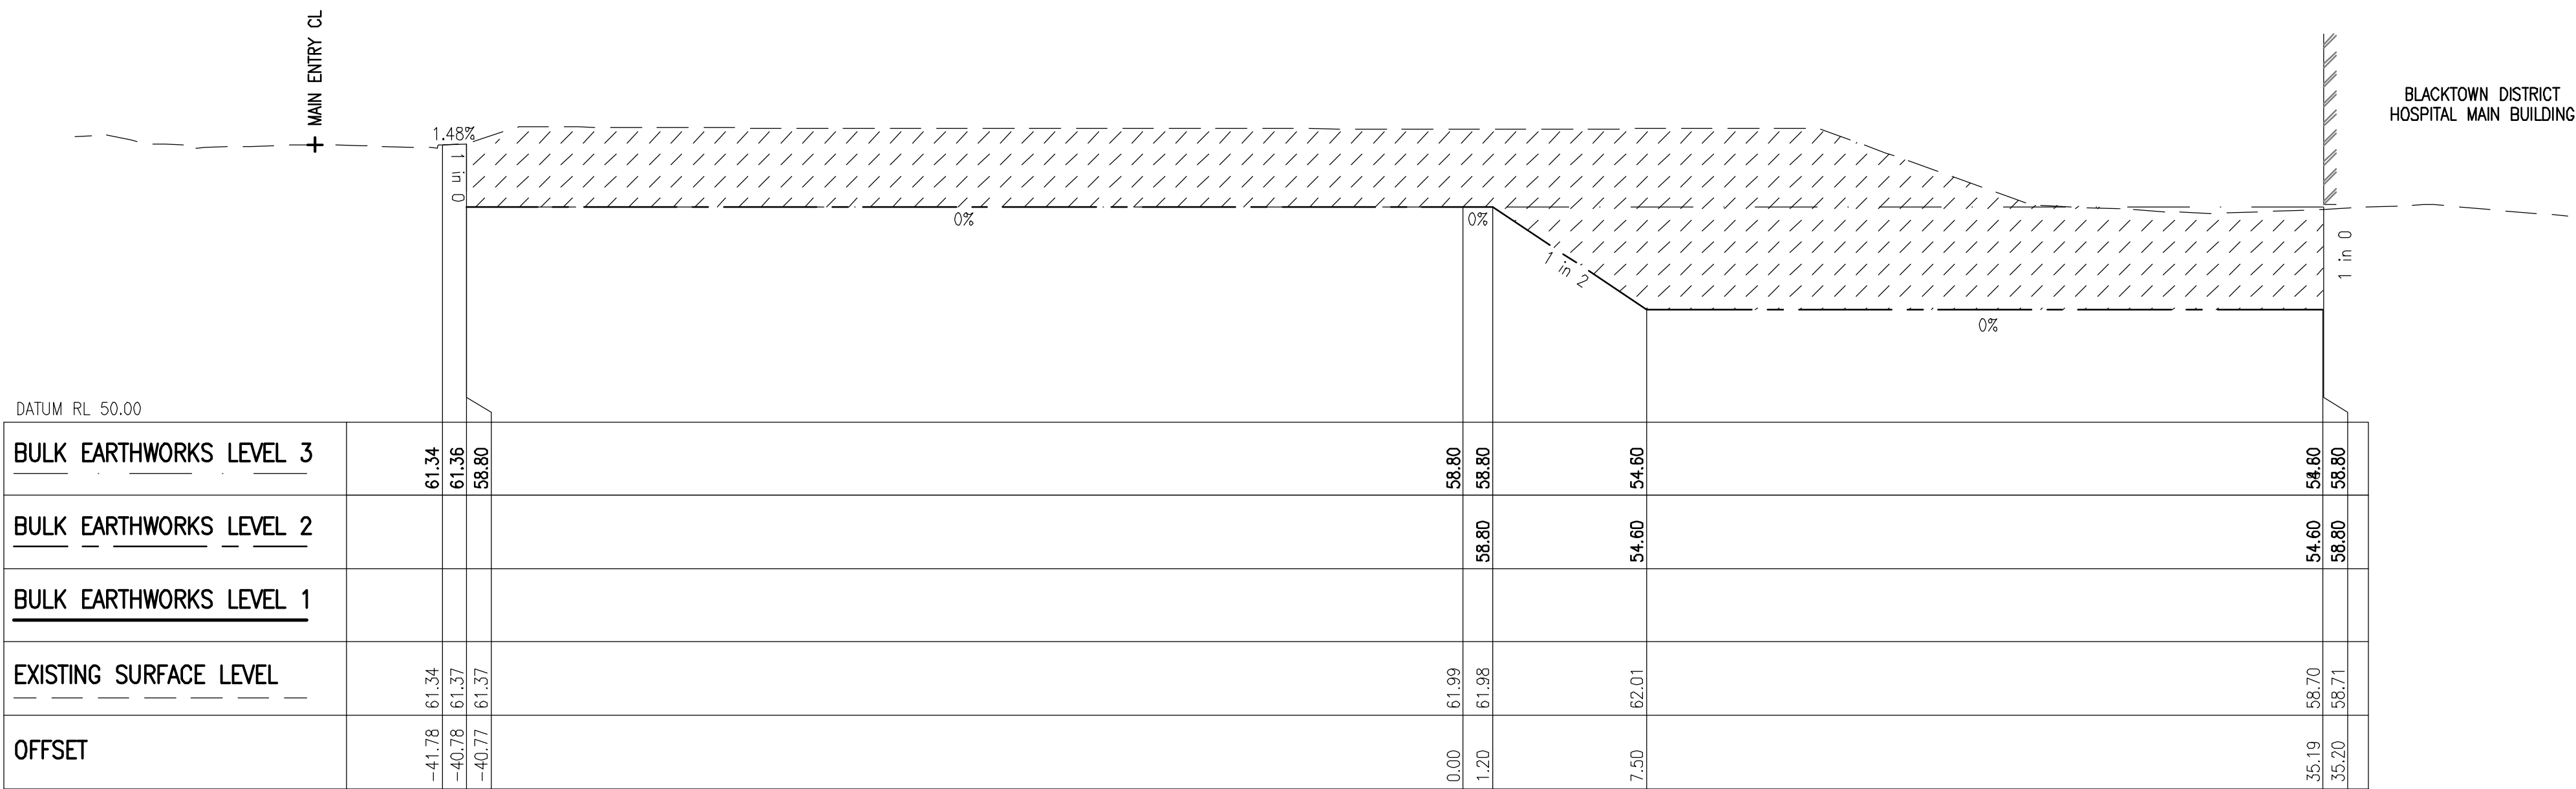

LEGEND




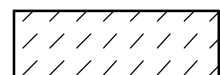







PROPOSED CUT

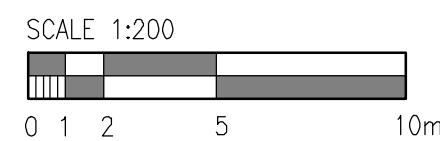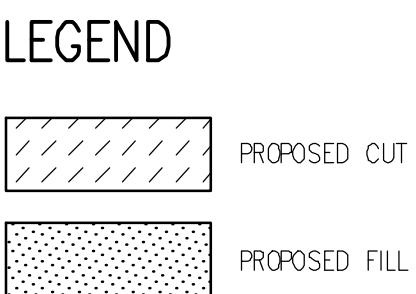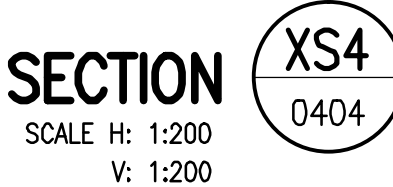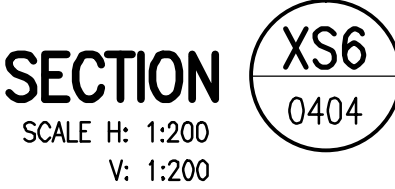

PROPOSED BILL

<p>Unless agreed otherwise by Robert Bird Group Pty Ltd ("RBG") ACN 010 580 248 in writing, intellectual property rights in any information or data supplied or transferred by you (including copyright in all text, graphics, logos, icons, sound files, photographs, drawings, etc.) shall remain the property of RBG. No part of the information or data supplied may be reproduced, stored in a retrieval system, or transmitted in any form or by any means, electronic, mechanical, photocopying, recording, or by any information storage or retrieval system, without the prior written permission of RBG. Robert Bird Group Pty Ltd 2011</p>									
<p>CONSULTANT</p> <p>Date generated: <input type="text"/> Drawn: <input type="text"/> Design: <input type="text"/> Checked: <input type="text"/> Approved: <input type="text"/> J. HILL L. MURPHY</p> <p>PROJECT MANAGER</p> <p>Structural & Civil Engineering Consultant</p> <p>PRINCIPAL</p> <p>PROJECT</p> <p>CIVIL</p>									
<p>SYDNEY OFFICE: Robert Bird Group Pty Ltd PO Box 4135, Australia Square, Sydney NSW 1215 Level 15 9 Castlereagh St, Sydney NSW Ph: (02) 8246 3200 Fax: (02) 8246 3201 A/c: 010 580 248</p> <p>Web Site: www.rbg-bird.com</p>									
<p>BLACKTOWN MT DRUITT HOSPITAL STAGE 1 EXPANSION AND SUB ACUTE BEDS PROJECTS</p> <p>BLACKTOWN CAMPUS: BLACKTOWN ROAD, NSW2148 MT DRUITT CAMPUS: 75 RAILWAY STREET, NSW2770</p>									
<p>DRAWING TITLE</p> <p>BIN-BLACKTOWN INFRASTRUCTURE NEW BULK BULK EARTHWORKS SECTIONS - SHEET 1 OF 2</p>									
<p>SCALE (BY): <input type="text"/> AS NOTED DRAWING No: <input type="text"/> REVISION: <input type="text"/></p> <p>PROJECT No: BN11472 BIN-CV-DG-DA0457 1</p>									



<p>Unless agreed otherwise by Robert Bird Group Pty Ltd (RBG) ACN 010 580 248 in writing, all intellectual property rights in any information or data supplied or transferred to you (including copyright in all text, graphics, logos, marks, sound recordings and artwork) are owned by, or licensed to, RBG. Other than for purposes authorised by RBG in writing, you must not copy, adapt, reproduce, disseminate or commercialise any information or data supplied or transferred by electronic means without RBG's prior written permission. © Robert Bird Group Pty Ltd 2011</p>									
<p>CONSULTANT</p> <p>Date generated:  Drawn by:  Design Approved by:  Checked by: </p> <p>PROJECT MANAGER</p> <p>Structure & Civil Engineering Consultant</p> <p>PRINCIPAL</p> <p> Health Infrastructure</p> <p>PROJECT</p> <p>CIVIL</p>									
<p>DO NOT SCALE DRAWINGS, USE FIGURED DIMENSIONS</p> <p>REFER COVER SHEET FOR NOTES UNLESS NOTED OTHERWISE</p>									
<p>1 17.08.12 J. OLAN ALLENOR ISSUED FOR DEVELOPMENT APPLICATION</p> <p>REV. DATE BY APPD BY APPD P/DR AMENDMENT</p>									
<p>SYDNEY OFFICE: Robert Bird Group Pty Ltd PO Box 9188, Australia Square, Sydney NSW 1215 Level 5 9 Castlereagh St, Sydney NSW Ph. (02) 8246 3200 Fax. (02) 8246 3001 ACN 010 580 248 Web Site: www.robertbird.com</p>									
<p>BLACKTOWN MT DRUITT HOSPITAL STAGE 1 EXPANSION AND SUB ACUTE BEDS PROJECTS</p> <p>BLACKTOWN CAMPUS: BLACKTOWN ROAD, NSW2148 MT DRUITT CAMPUS: 75 RAILWAY STREET, NSW2710</p>									
<p>DRAWING TITLE</p> <p>BIN-BLACKTOWN INFRASTRUCTURE NEW BUILD BULK EARTHWORKS SECTIONS - SHEET 2 OF 2</p> <p>SCALE (80%): AS NOTED</p> <p>DRAWING No:</p> <p>PROJECT No: NB11472 BIN-CV-DG-DA0458</p> <p>REVISION</p>									