



<div><div><div></div><div>24</div></div><div>DO NOT SCALE DRAWINGS, USE FIGURED DIMENSIONS REFER COVER SHEET FOR NOTES UNLESS NOTED OTHERWISE</div></div> <div><div>UNLESS AGREED OTHERWISE BY ROBERT BIRD GROUP PTY LTD ("RBG"), ALL INFORMATION CONTAINED HEREIN IS THE PROPERTY OF RBG AND IS NOT TO BE REPRODUCED, COPIED, OR OTHERWISE USED IN ANY MANNER WITHOUT THE WRITTEN PERMISSION OF RBG. MEULIE</div></div><div><div>Structural & Civil Engineering Consultant</div><div><div><div></div><div>RobertBirdGroup</div></div><div>Sydney Office: Robert Bird Group Pty Ltd PO Box 1028, Australia Square, Sydney NSW 1215 17 Kent Street, Sydney NSW Ph: (02) 8246 3200 Fax: (02) 8246 3201 ALN: 210 510 245 Web Site: www.robert-bird.com</div></div></div></div></td><td><div><div>PROJECT MANAGER</div><div><div><div></div><div>appiangroup</div></div><div>PROJECT</div><div><div>BLACKTOWN MT DRUITT HOSPITAL STAGE 1 EXPANSION AND SUB ACUTE BEDS PROJECTS</div><div>BLACKTOWN CAMPUS: BLACKTOWN ROAD, NSW2148 MT DRUITT CAMPUS: 75 RAILWAY STREET, 


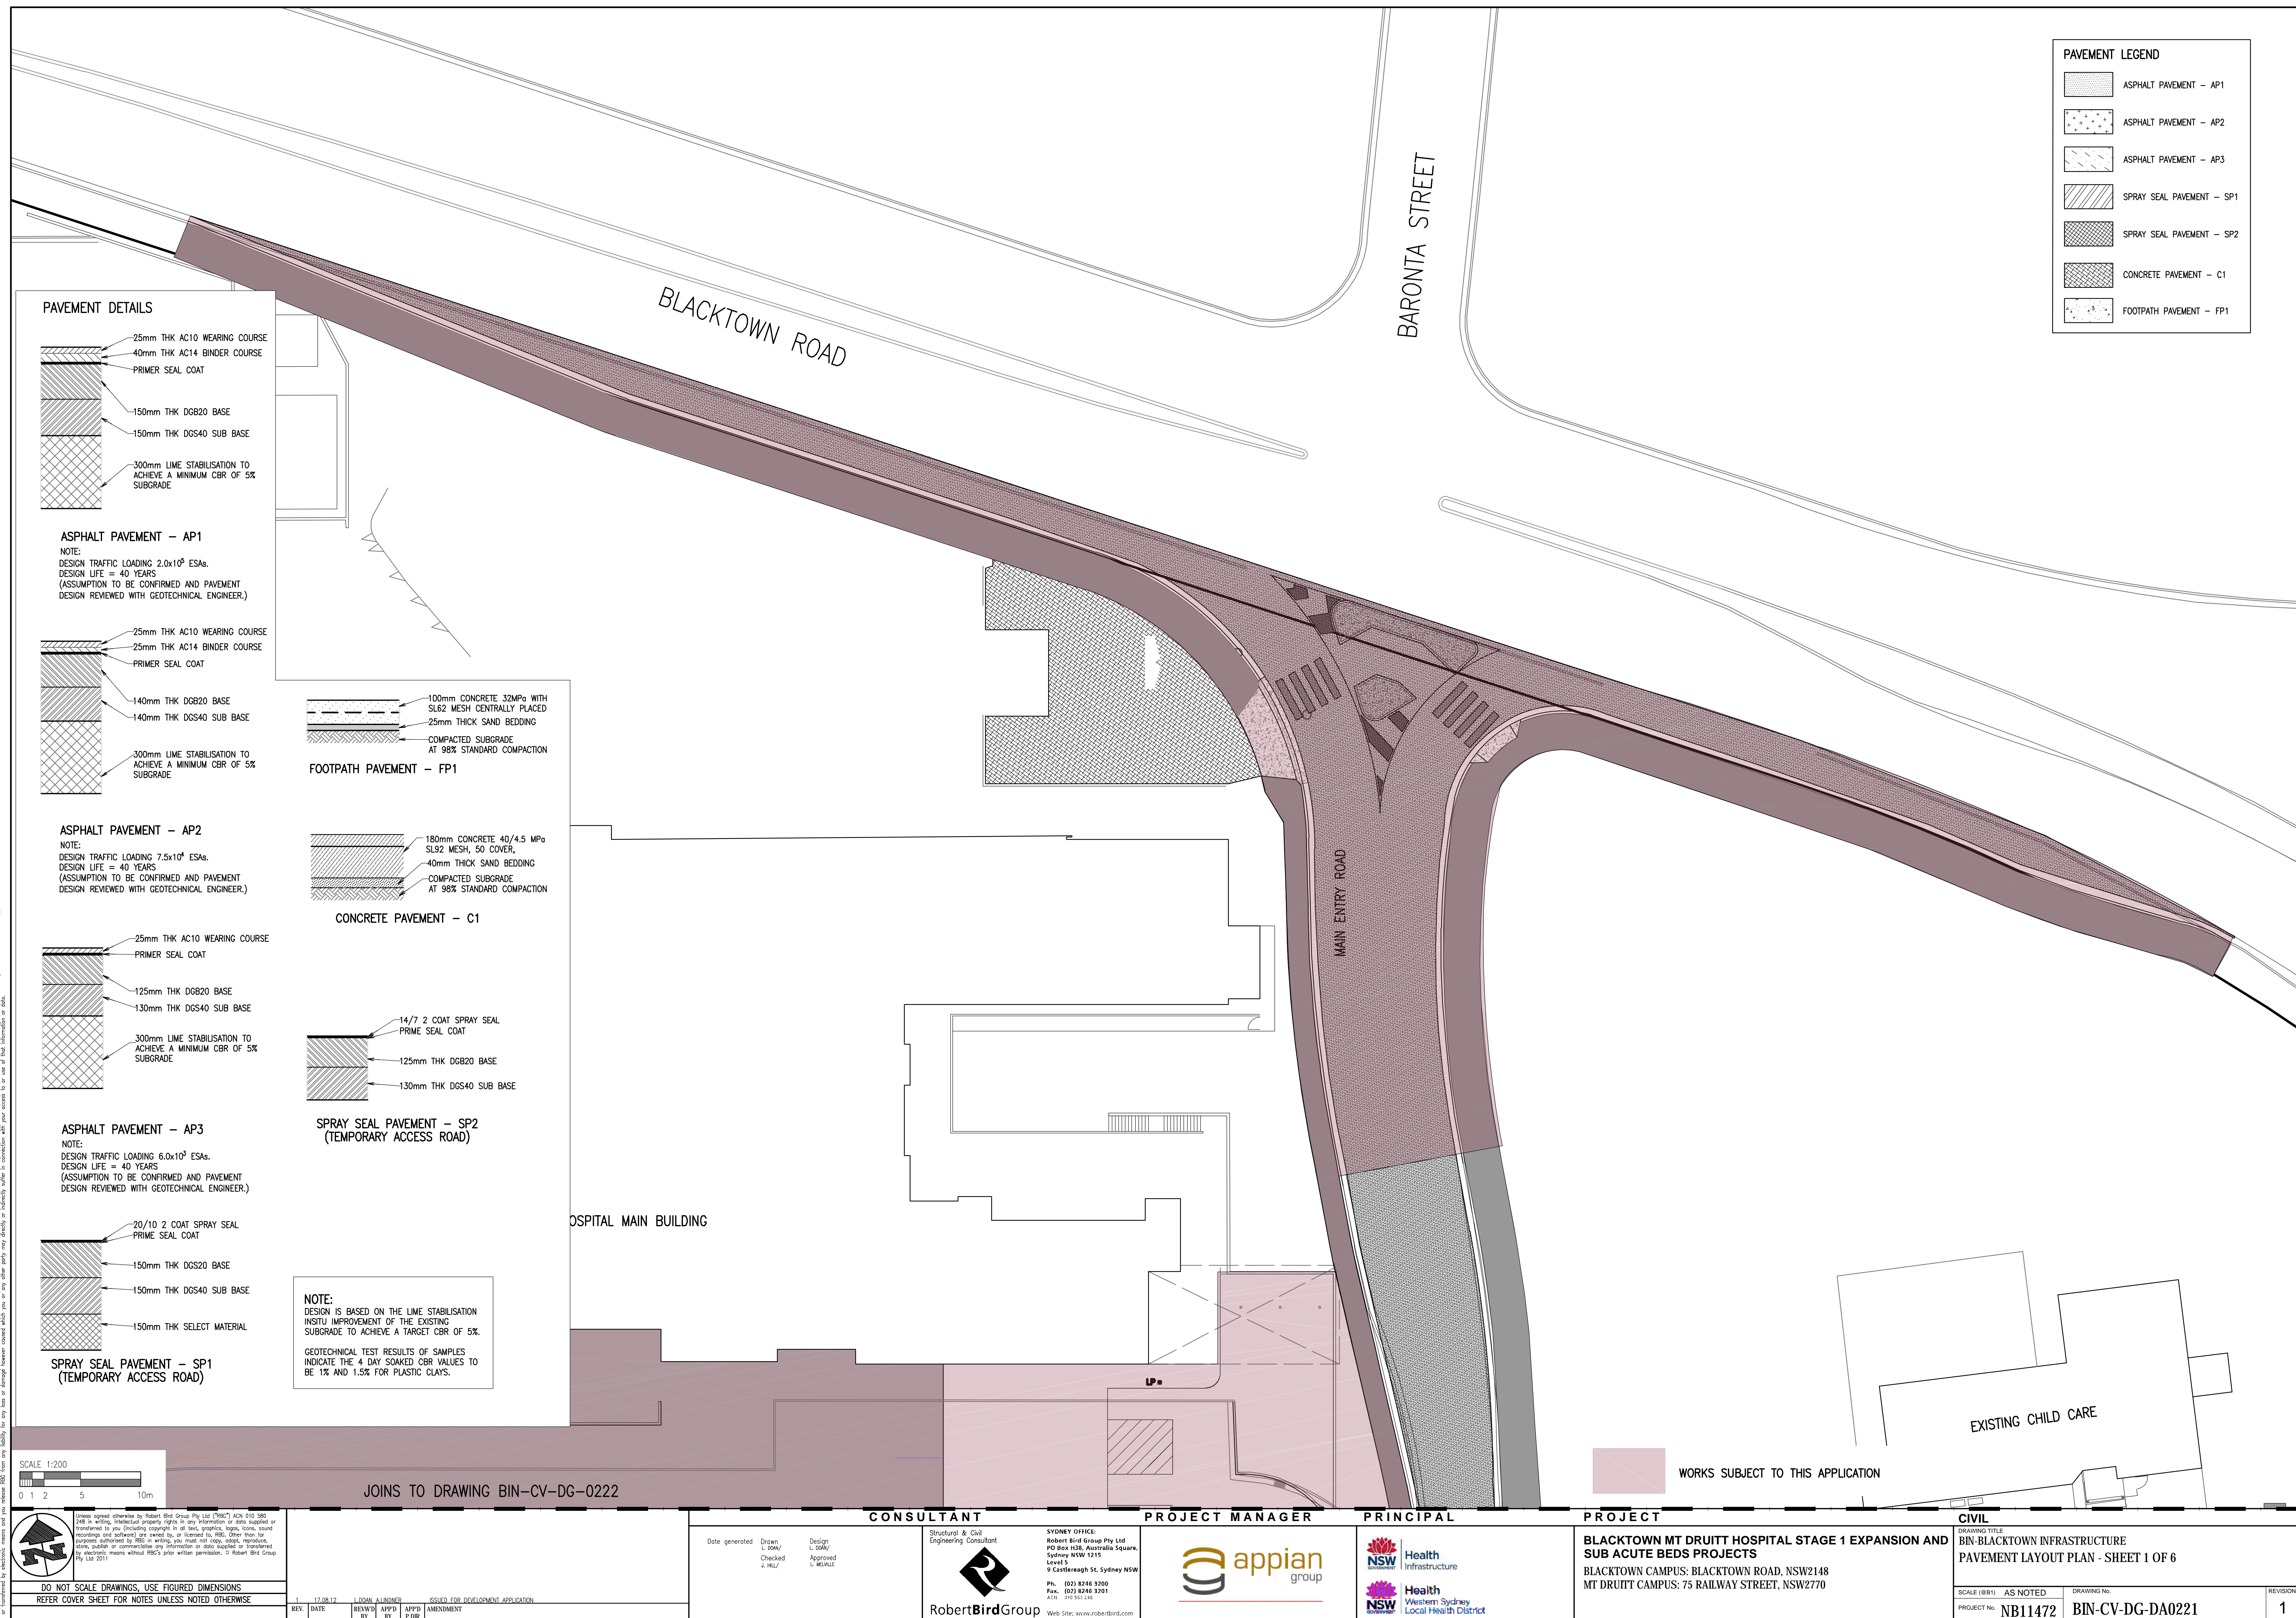

Disclaimer: Robert Bird Group Pty Ltd (RBG) does not warrant the accuracy, currency or reliability of any information or data supplied or transferred to you (including copyright in all text, graphics, logos, icons, sound recordings and software) are owned by, or licensed to, RBG. Other than for purposes authorised by RBG in writing, you must not copy, adapt, reproduce, copy, publish or communicate any information or data supplied or transferred by electronic means without RBG's prior written permission. © Robert Bird Group Pty Ltd 2011

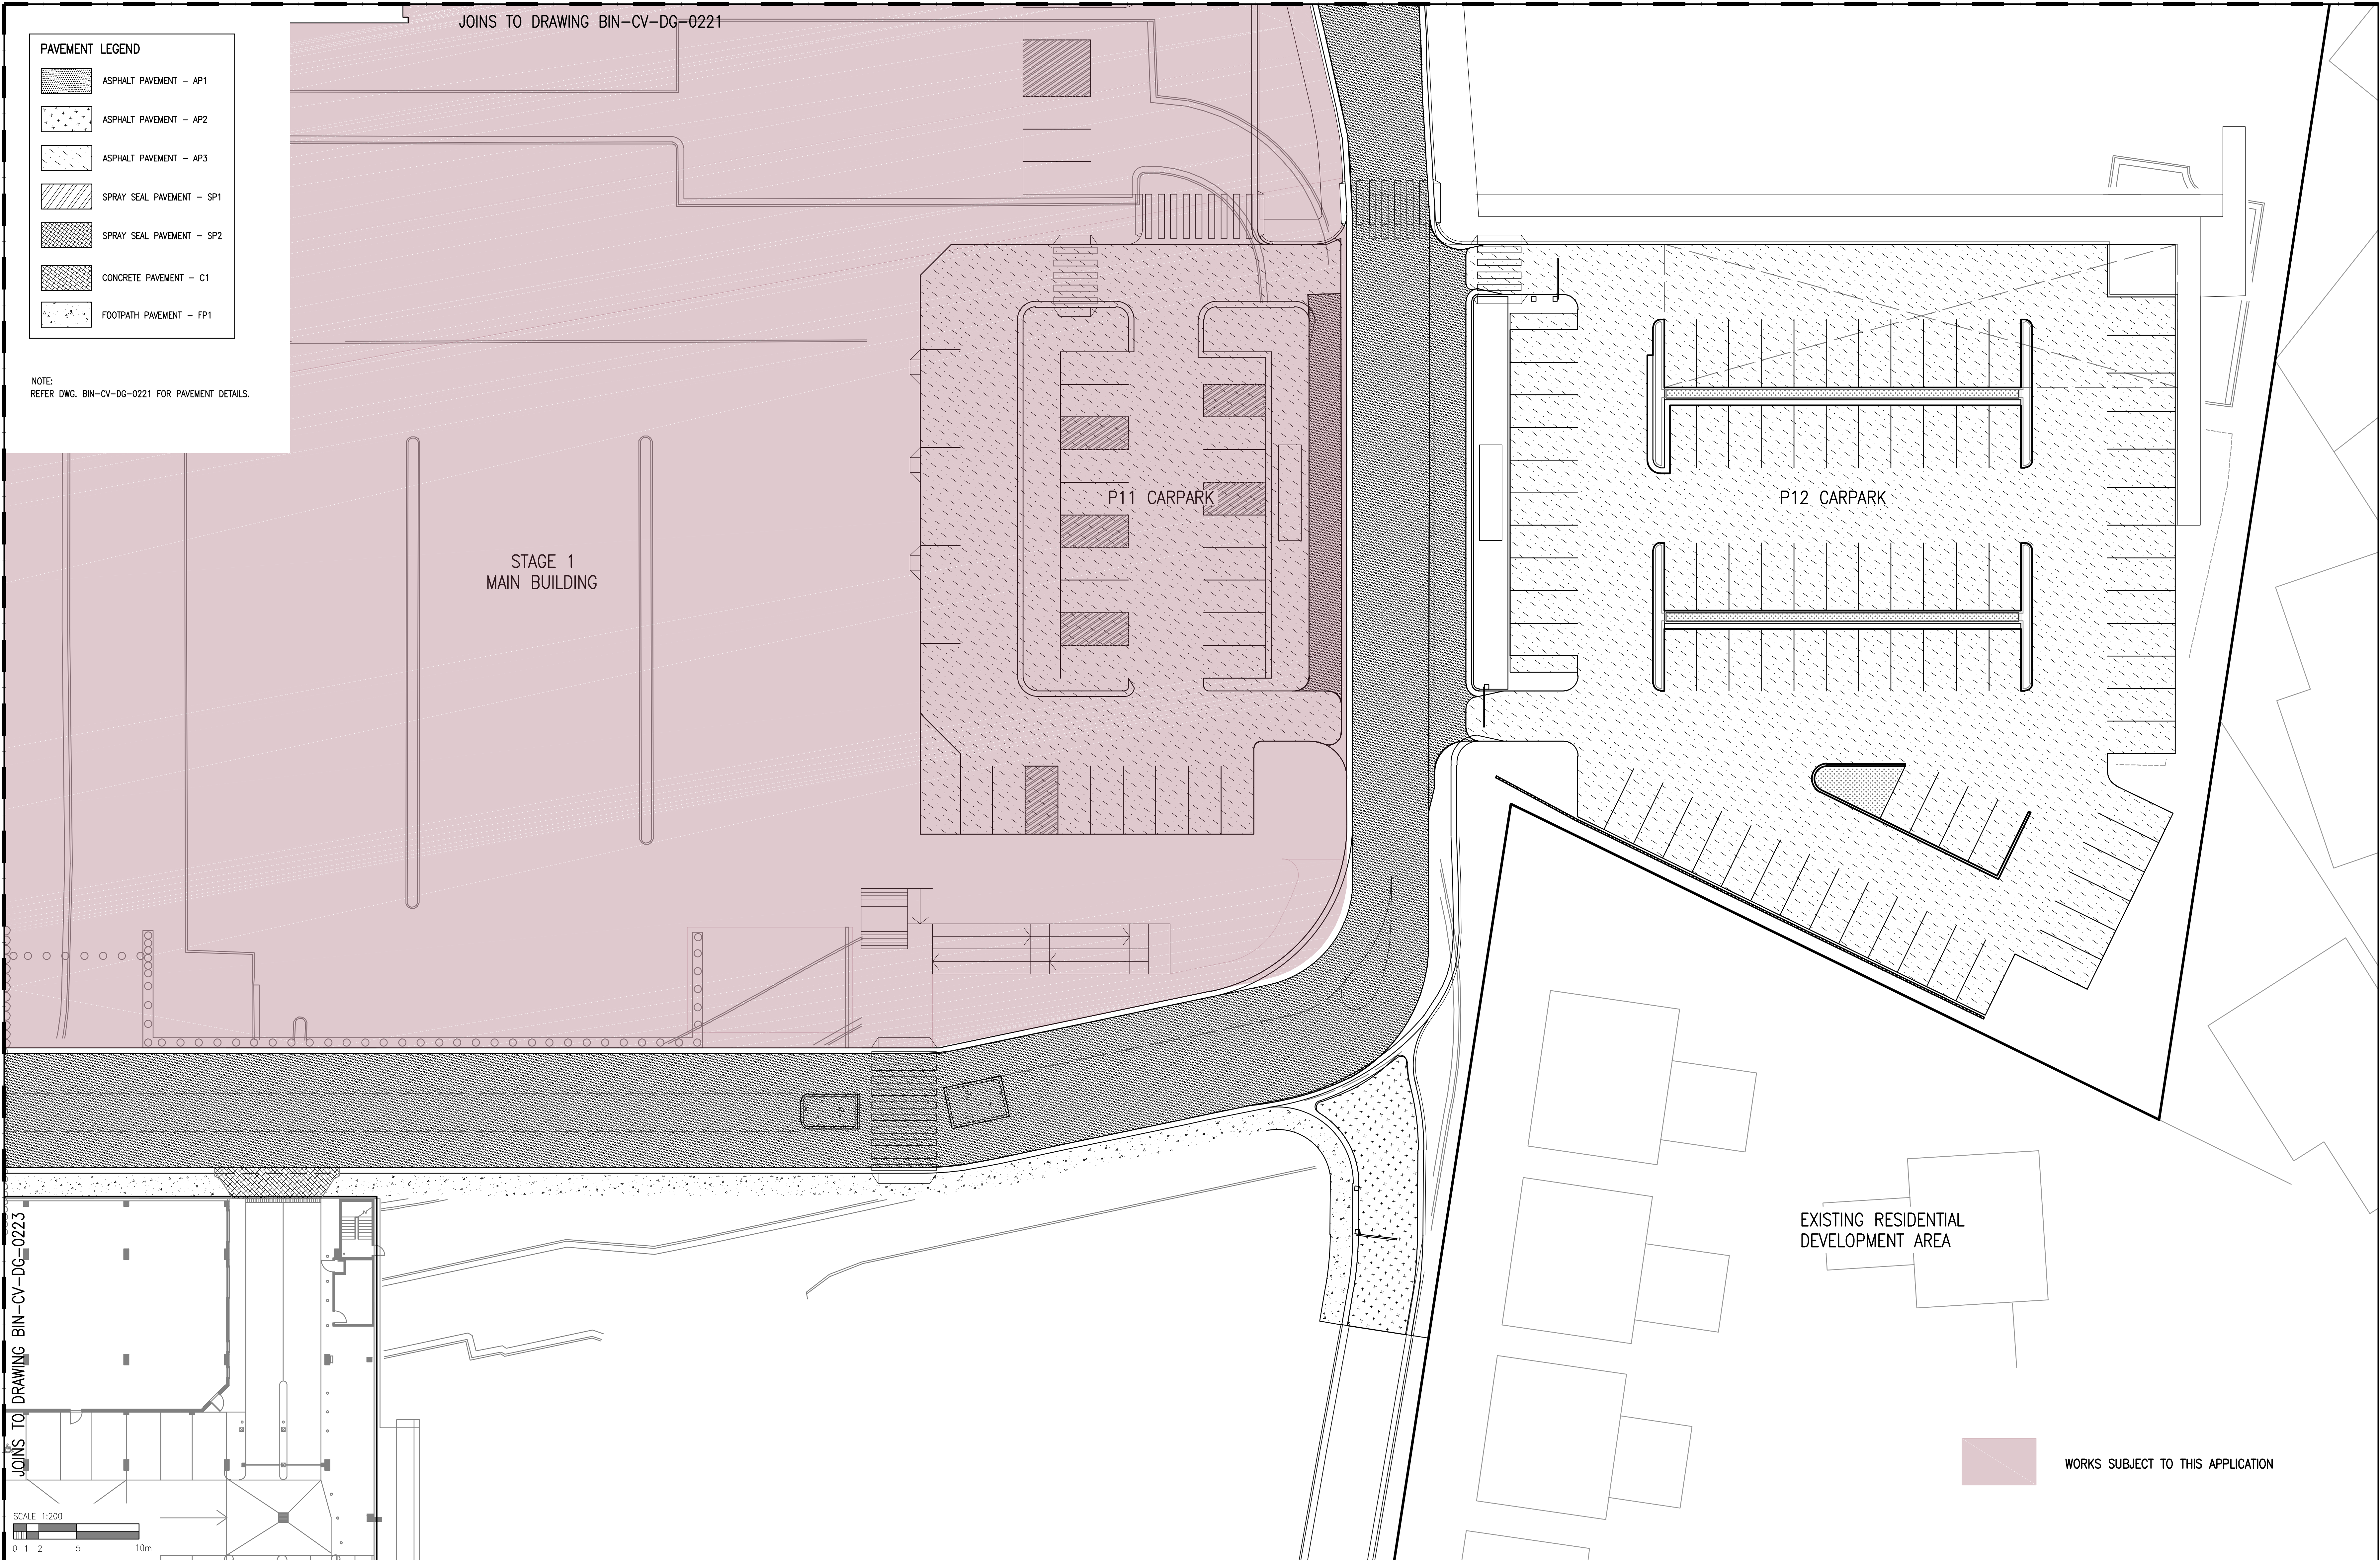


PAVEMENT LEGEND	
	ASPHALT PAVEMENT – AP1
	ASPHALT PAVEMENT – AP2
	ASPHALT PAVEMENT – AP3
	SPRAY SEAL PAVEMENT – SP1
	SPRAY SEAL PAVEMENT – SP2
	CONCRETE PAVEMENT – C1
	FOOTPATH PAVEMENT – FP1

NOTE:
REFER DWG. BIN-CV-DG-0221 FOR PAVEMENT DETAILS.

JOINS TO DRAWING BIN-CV-DG-0223


JOINS TO DRAWING BIN-CV-DG-0221

JOINS TO DRAWING BIN-CV-DG-0223

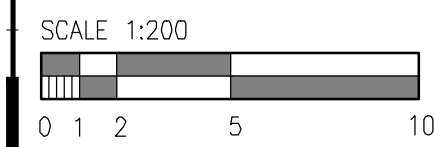


DO NOT SCALE DRAWINGS, USE FIGURED DIMENSIONS REFER COVER SHEET FOR NOTES UNLESS NOTED OTHERWISE	
REV.	DATE
1	17.08.12
2	17.08.12
CONSULTANT		PROJECT MANAGER		PRINCIPAL		PROJECT		CIVIL	
Date generated: 17.08.12 Drawn: L. DOWD Checked: A. HILL		Design: L. DOWD Approved: U. MULLER							
SYDNEY OFFICE: Robert Bird Group Pty Ltd PO Box 128, Australia Square, Sydney NSW 1215 Level 5 7 Kent Street, St. Sydney NSW		Ph: (02) 8246 3200 Fax: (02) 8246 3201 Email: info@robertbird.com.au		Health Infrastructure Health Western Sydney Local Health District		BLACKTOWN MT DRUITT HOSPITAL STAGE 1 EXPANSION AND SUB ACUTE BEDS PROJECTS BLACKTOWN CAMPUS: BLACKTOWN ROAD, NSW2148 MT DRUITT CAMPUS: 75 RAILWAY STREET, NSW2770		DRAWING TITLE BIN-BLACKTOWN INFRASTRUCTURE PAVEMENT LAYOUT PLAN - SHEET 2 OF 6	
SCALE (B1): AS NOTED		PROJECT NO: NB11472		DRAWING NO: BIN-CV-DG-DA0222		REVISION		1	

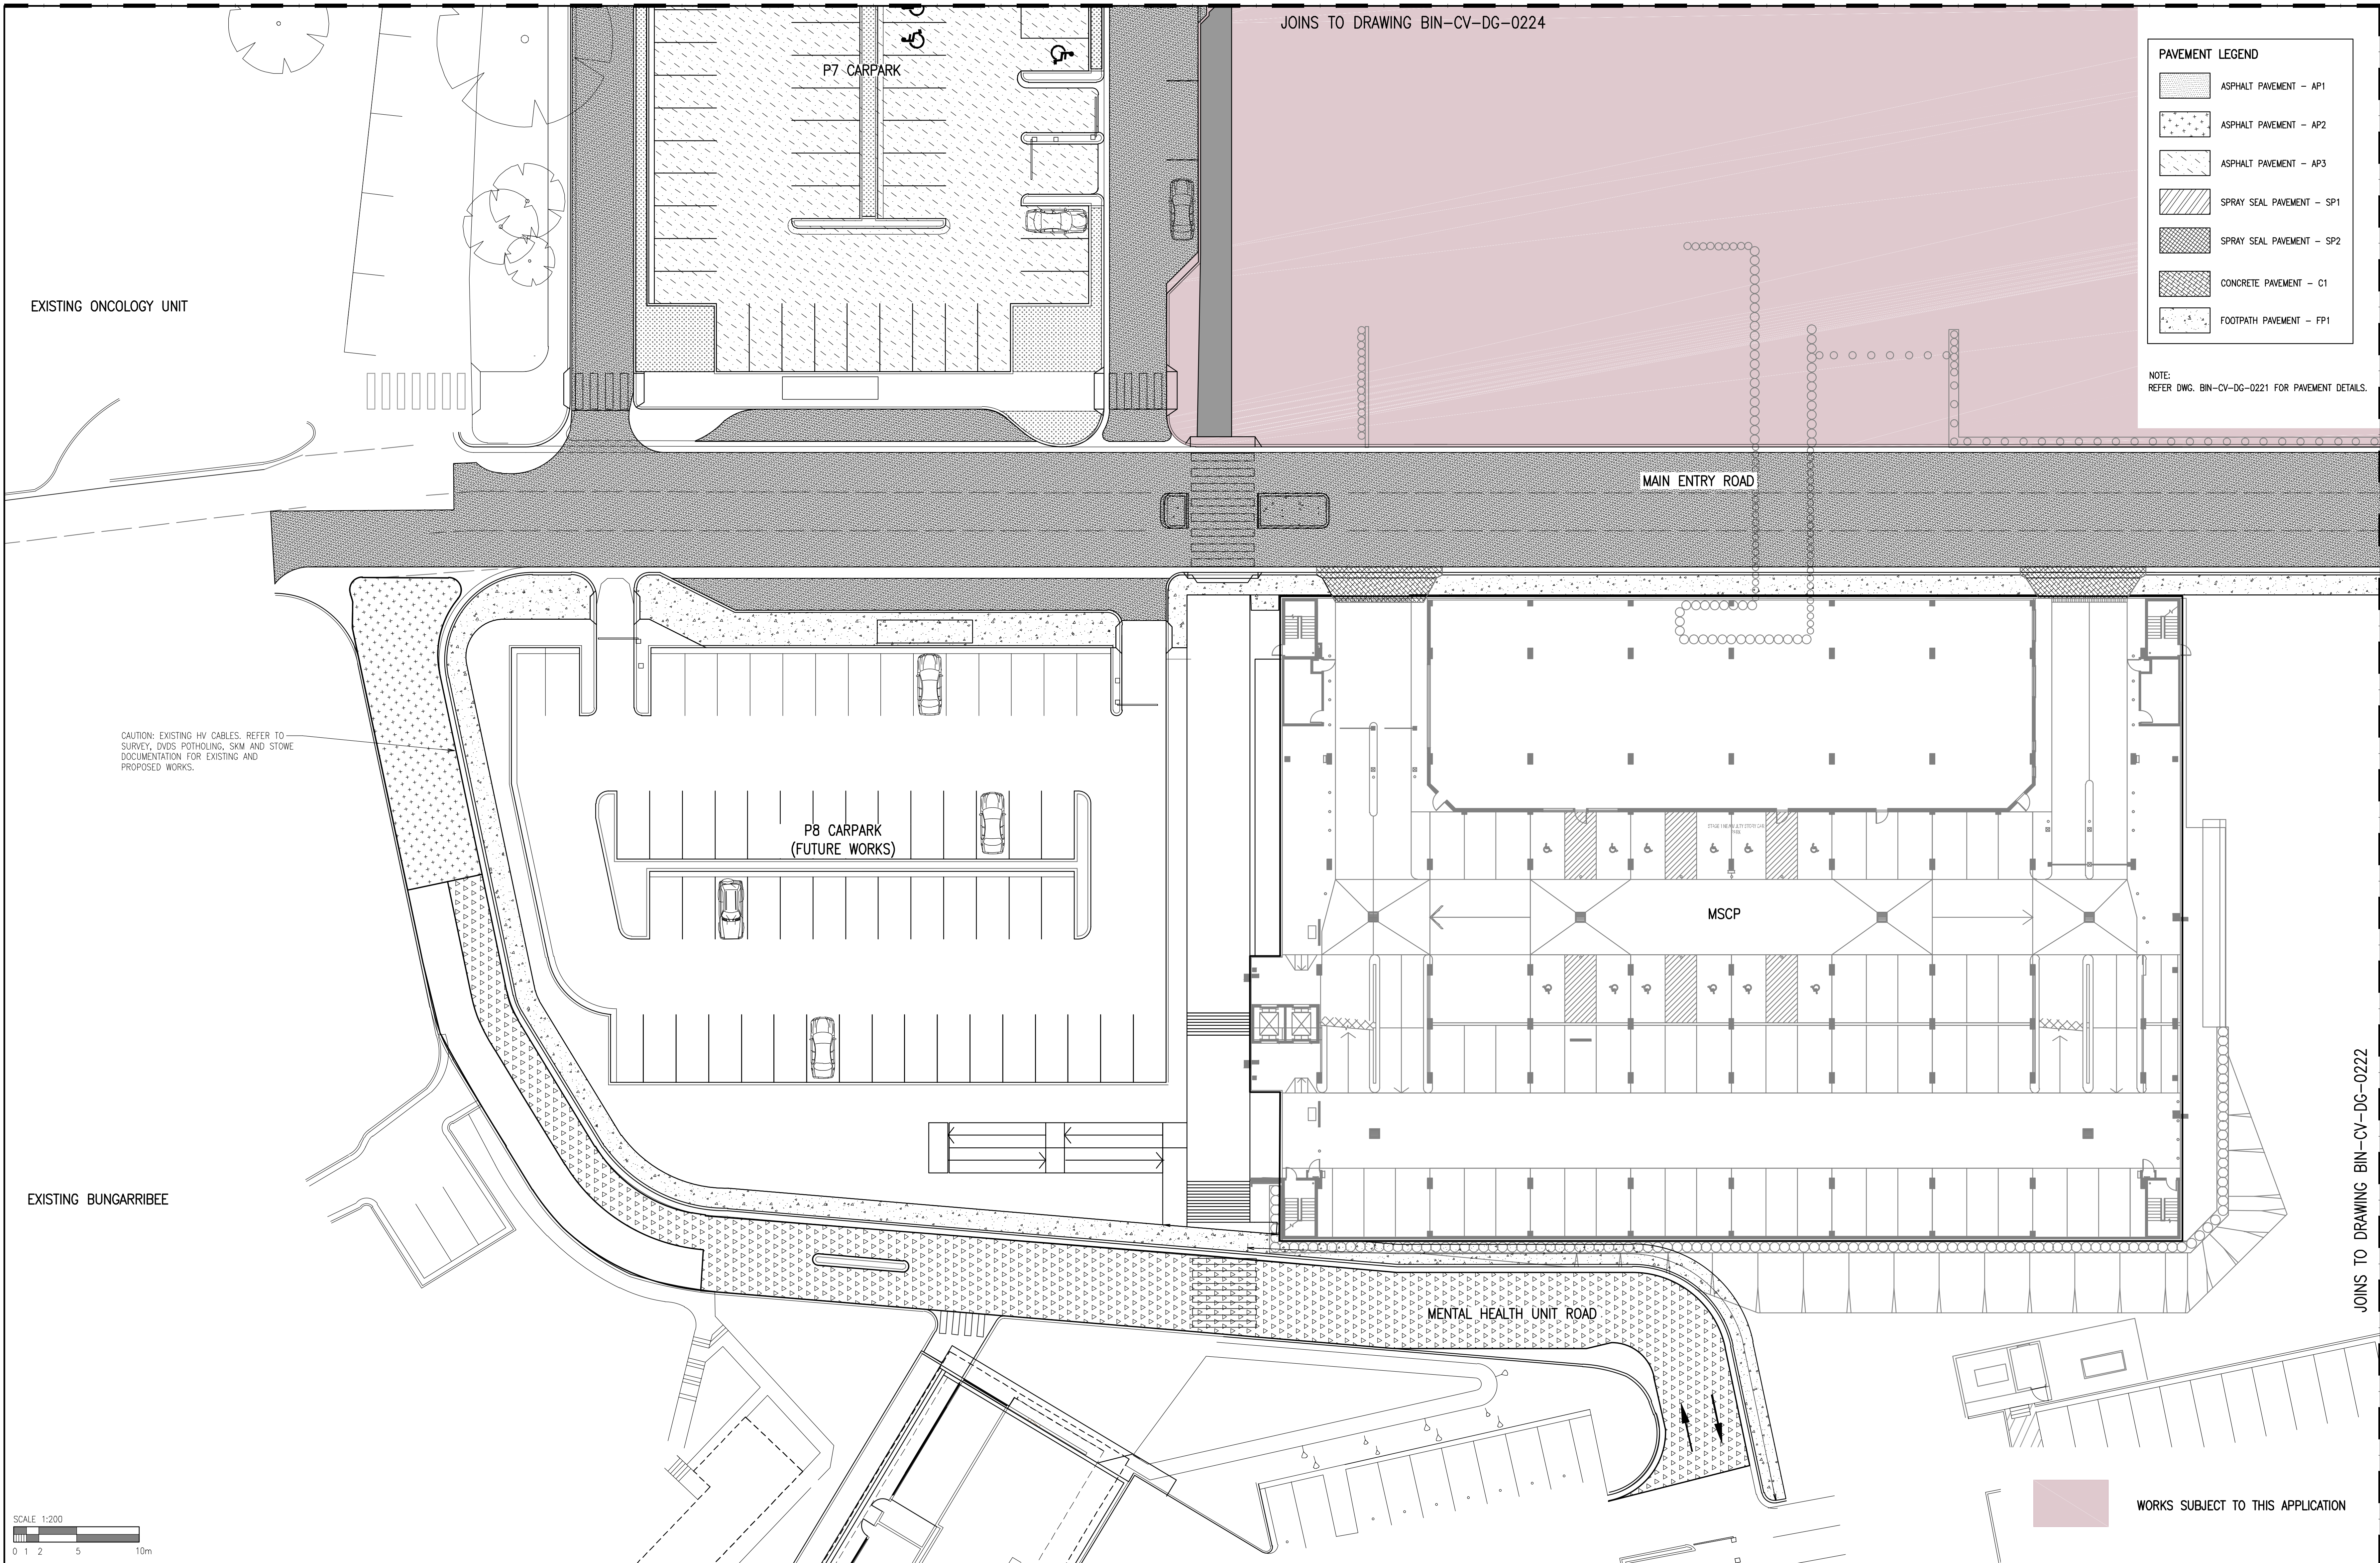

Disclaimer: Robert Bird Group Pty Ltd (RBG) does not warrant the accuracy, currency or reliability of any information or data supplied or transferred to you (including copyright in all text, graphics, logos, icons, sound recordings and software) are owned by, or licensed to, RBG. Other than for purposes authorised by RBG in writing, you must not copy, adapt, reproduce, copy, publish or communicate any information or data supplied or transferred by electronic means without RBG's prior written permission. © Robert Bird Group Pty Ltd 2011

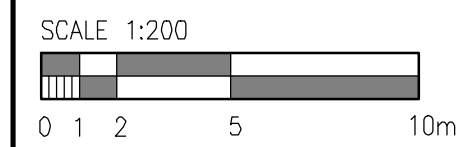

Unless agreed otherwise by Robert Bird Group Pty Ltd ("RBG") ACN 010 580 248 in writing, intellectual property rights in any information or data supplied or transferred to you (including copyright in all text, graphics, logos, icons, sound recordings and software) are owned by, or licensed to, RBG. Other than for purposes authorised by RBG in writing, you must not copy, adapt, reproduce, copy, publish or communicate any information or data supplied or transferred by electronic means without RBG's prior written permission. © Robert Bird Group Pty Ltd 2011

DO NOT SCALE DRAWINGS, USE FIGURED DIMENSIONS
REFER COVER SHEET FOR NOTES UNLESS NOTED OTHERWISE

REV.	DATE	REVISED BY	APPROVED BY	AMENDMENT
1	17.08.12	LOON ALAN	LOON ALAN	ISSUED FOR DEVELOPMENT APPLICATION

DATE GENERATED	DRAWN	DESIGN
	L. DOWY	L. DOWY
	CHECKED	APPROVED
	A. HILL	U. MULLIC

CONSULTANT
Structural & Civil Engineering Consultant

PROJECT MANAGER

PRINCIPAL
Health Infrastructure

PROJECT
Health Western Sydney Local Health District

PROJECT
Health Western Sydney Local Health District

JOINS TO DRAWING BIN-CV-DG-0222


JOINS TO DRAWING BIN-CV-DG-0224

 <p>Unless signed otherwise by Robert Bird Group Pty Ltd (RBG) A/N 010 580 248 is willing, intellectual property rights in any information or data supplied or considered by me (including copyright in all text, graphics, logos, icons, sound, photographs, drawings, etc.) shall remain the property of Robert Bird Group. No person authorised by RBG is willing, you must not copy, adapt, reproduce, reuse, publish or commercialise any drawings or data supplied or transmitted by electronic means without RBG's prior written permission. © Robert Bird Group Ltd 2011</p> <p>DO NOT SCALE DRAWINGS, USE FIGURED DIMENSIONS REFER COVER SHEET FOR NOTES UNLESS NOTED OTHERWISE</p>	<p>Date generated: Drawn: Design: Approved: & HLL: L. MURPHY</p>	<p>CONSULTANT</p> <p>Structural & Civil Engineering Consultant</p>  <p>RobertBirdGroup</p> <p>Web Site: www.robertbird.com</p>	<p>PROJECT MANAGER</p>  <p>appian group</p>	<p>PRINCIPAL</p>  <p>NSW Government Health Infrastructure Health Western Sydney Local Health District</p>	<p>PROJECT</p> <p>BLACKTOWN MT DRUITT HOSPITAL STAGE 1 EXPANSION AND SUB ACUTE BEDS PROJECTS</p> <p>BLACKTOWN CAMPUS: BLACKTOWN ROAD, NSW2148 MT DRUITT CAMPUS: 75 RAILWAY STREET, NSW2770</p>	<p>CIVIL</p> <p>DRAWING TITLE</p> <p>BIN-BLACKTOWN INFRASTRUCTURE PAVEMENT LAYOUT PLAN - SHEET 4 OF 6</p> <p>SCALE (B91) AS NOTED</p> <p>DRAWING No: BIN-CV-DG-DA0224</p> <p>PROJECT No: NB11472</p> <p>REVISION</p> <p>1</p>
---	--	---	--	--	--	---



PAVEMENT LEGEND	
	ASPHALT PAVEMENT - AP1
	ASPHALT PAVEMENT - AP2
	ASPHALT PAVEMENT - AP3
	SPRAY SEAL PAVEMENT - SP1
	SPRAY SEAL PAVEMENT - SP2
	CONCRETE PAVEMENT - C1
	FOOTPATH PAVEMENT - FP1
	FOOTPATH PAVEMENT - FP2

NOTE:
REFER DWG. BIN-CV-DG-0221 FOR PAVEMENT DETAILS.

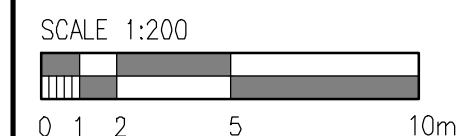

JOINS TO DRAWING BIN-CV-DG-0223

<div></div> <div>DO NOT SCALE DRAWINGS, USE FIGURED DIMENSIONS REFER COVER SHEET FOR NOTES UNLESS NOTED OTHERWISE</div>	<table><tr><th>REV.</th><th>DATE</th><th>REVISED BY</th><th>APPROVED BY</th><th>APPD P.D.R.</th><th>AMENDMENT</th></tr><tr><td>1</td><td>17.08.12</td><td>L. COON</td><td>A. WAGNER</td><td></td><td>ISSUED FOR DEVELOPMENT APPLICATION</td></tr></table>	REV.	DATE	REVISED BY	APPROVED BY	APPD P.D.R.	AMENDMENT	1	17.08.12	L. COON	A. WAGNER		ISSUED FOR DEVELOPMENT APPLICATION	<table><tr><th colspan="2">CONSULTANT</th><th colspan="2">PROJECT MANAGER</th><th colspan="2">PRINCIPAL</th><th colspan="2">PROJECT</th><th colspan="2">CIVIL</th></tr><tr><td colspan="2">Date generated Drawn L. COON/ Checked A. WAGNER</td><td colspan="2">Design L. COON/ Approved U. WAGNER</td><td colspan="2"> Health Infrastructure</td><td colspan="2"> Health Western Sydney Local Health District</td><td colspan="2">DRAWING TITLE BIN-BLACKTOWN INFRASTRUCTURE PAVEMENT LAYOUT PLAN - SHEET 5 OF 6</td></tr><tr><td colspan="2">RobertBirdGroup</td><td colspan="2"></td><td colspan="2"></td><td colspan="2">BLACKTOWN MT DRUITT HOSPITAL STAGE 1 EXPANSION AND SUB ACUTE BEDS PROJECTS BLACKTOWN CAMPUS: BLACKTOWN ROAD, NSW2148 MT DRUITT CAMPUS: 75 RAILWAY STREET, NSW2770</td><td colspan="2">SCALE (RBI) AS NOTED PROJECT No. NB11472 DRAWING No. BIN-CV-DG-DA0225</td></tr><tr><td colspan="2"></td><td colspan="2"></td><td colspan="2"></td><td colspan="2"></td><td colspan="2">REVISION 1</td></tr>
