

Subject Blacktown Mt Druitt Hospital - Bicycle Parking and End of Trip Facilities

Date 5 November 2012

Job No/Ref 221031

Bicycle Parking

The new multi storey car park is centrally located on the hospital site and adjacent to the main hospital spine road. Bicycle parking racks are to be located within the multi storey car park which provides undercover storage. In this location they are away from pedestrian circulation areas and easily accessible to the hospital building via the main walkway.

The location of the 40 bicycle spaces is shown on Figure 1 and Figure 2. The ground floor provides 24 spaces and the first floor provides 16 spaces.

End of Trip Facilities

Staff change room facilities including lockers are available throughout the hospital. All 4 levels of the refurbished building and the 5 levels of the new building have staff shower, locker and property bay facilities as described below. The floor plans highlighting these facilities are attached to this memo.

Level	Refurbished Building	New Building
1	Showers and lockers (not department specific)	-
2	Showers and lockers (ICU Staff) Theatre staff Nursery staff	-
3	Showers and lockers (not department specific) DIL Staff change room	Shower (not department specific)
4	Showers and lockers (not department specific)	Shower (Cancer staff)
5	-	Showers and property bay (not department specific) Property bay (Therapy staff)
6	-	Showers and property bay (not department specific)
7	-	Showers and property bay (not department specific)

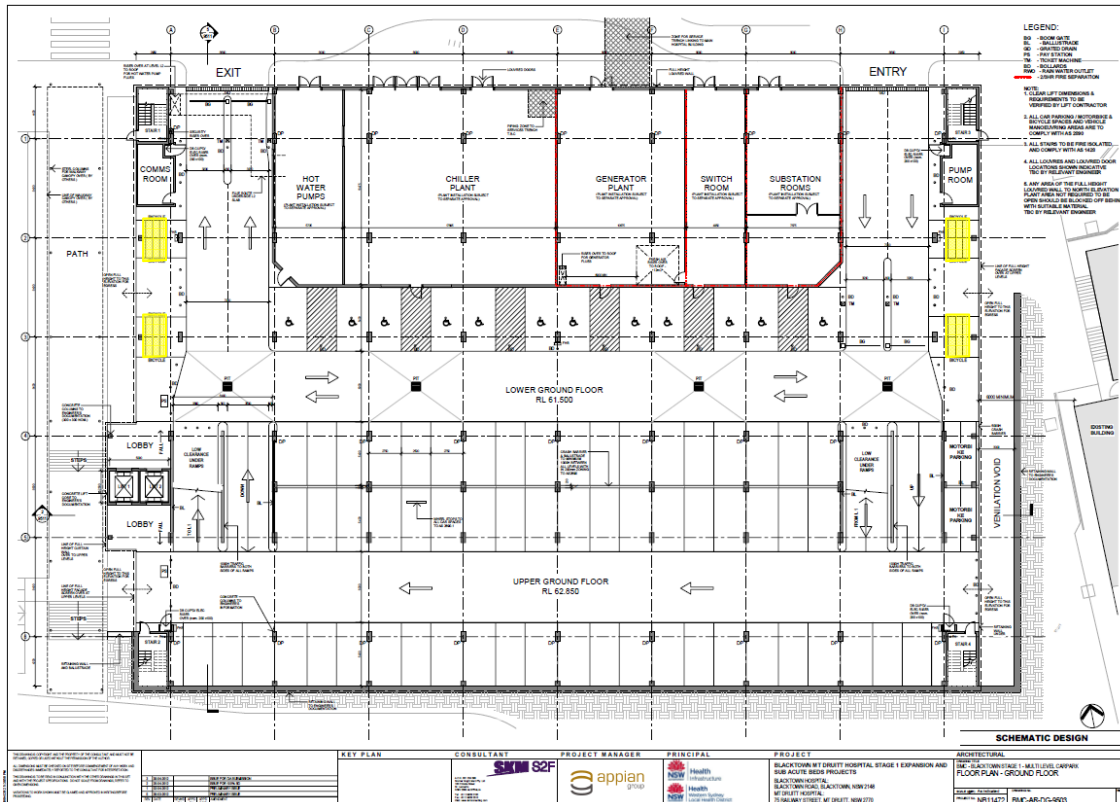


Figure 1 Ground Floor Bicycle Parking – 24 spaces

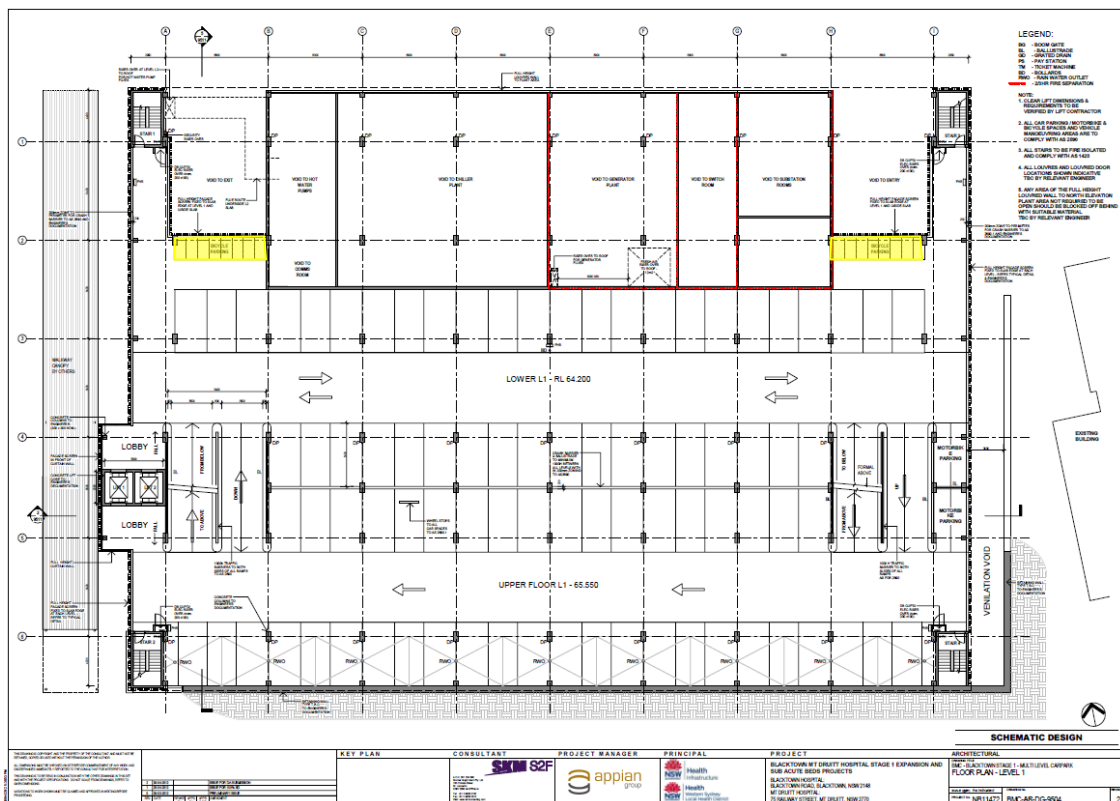


Figure 2 Level 1 Bicycle Parking – 16 spaces

MAIN STAFF CHANGE
ROOM WITH LOCKERS,
SHOWER & WC'S
(NOT DEPARTMENT
SPECIFIC)




ARCHITECTURAL DRAWING TITLE BSR - BLACKTOWN STAGE 1 - REFURISHMENT GENERAL ARRANGEMENT PLAN - LEVEL 1
--

B1

BLACKTOWN MT DRUITT HOSPITAL STAGE 1 EXPANSION & SUB ACUTE PROJECTS
BLACKTOWN CAMPUS: BLACKTOWN ROAD, NSW 2148




1	19-10-2012				FOR INFORMATION
REV.	DATE	REV'D BY	APP'D BY	APP'D PDR	AMENDMENT

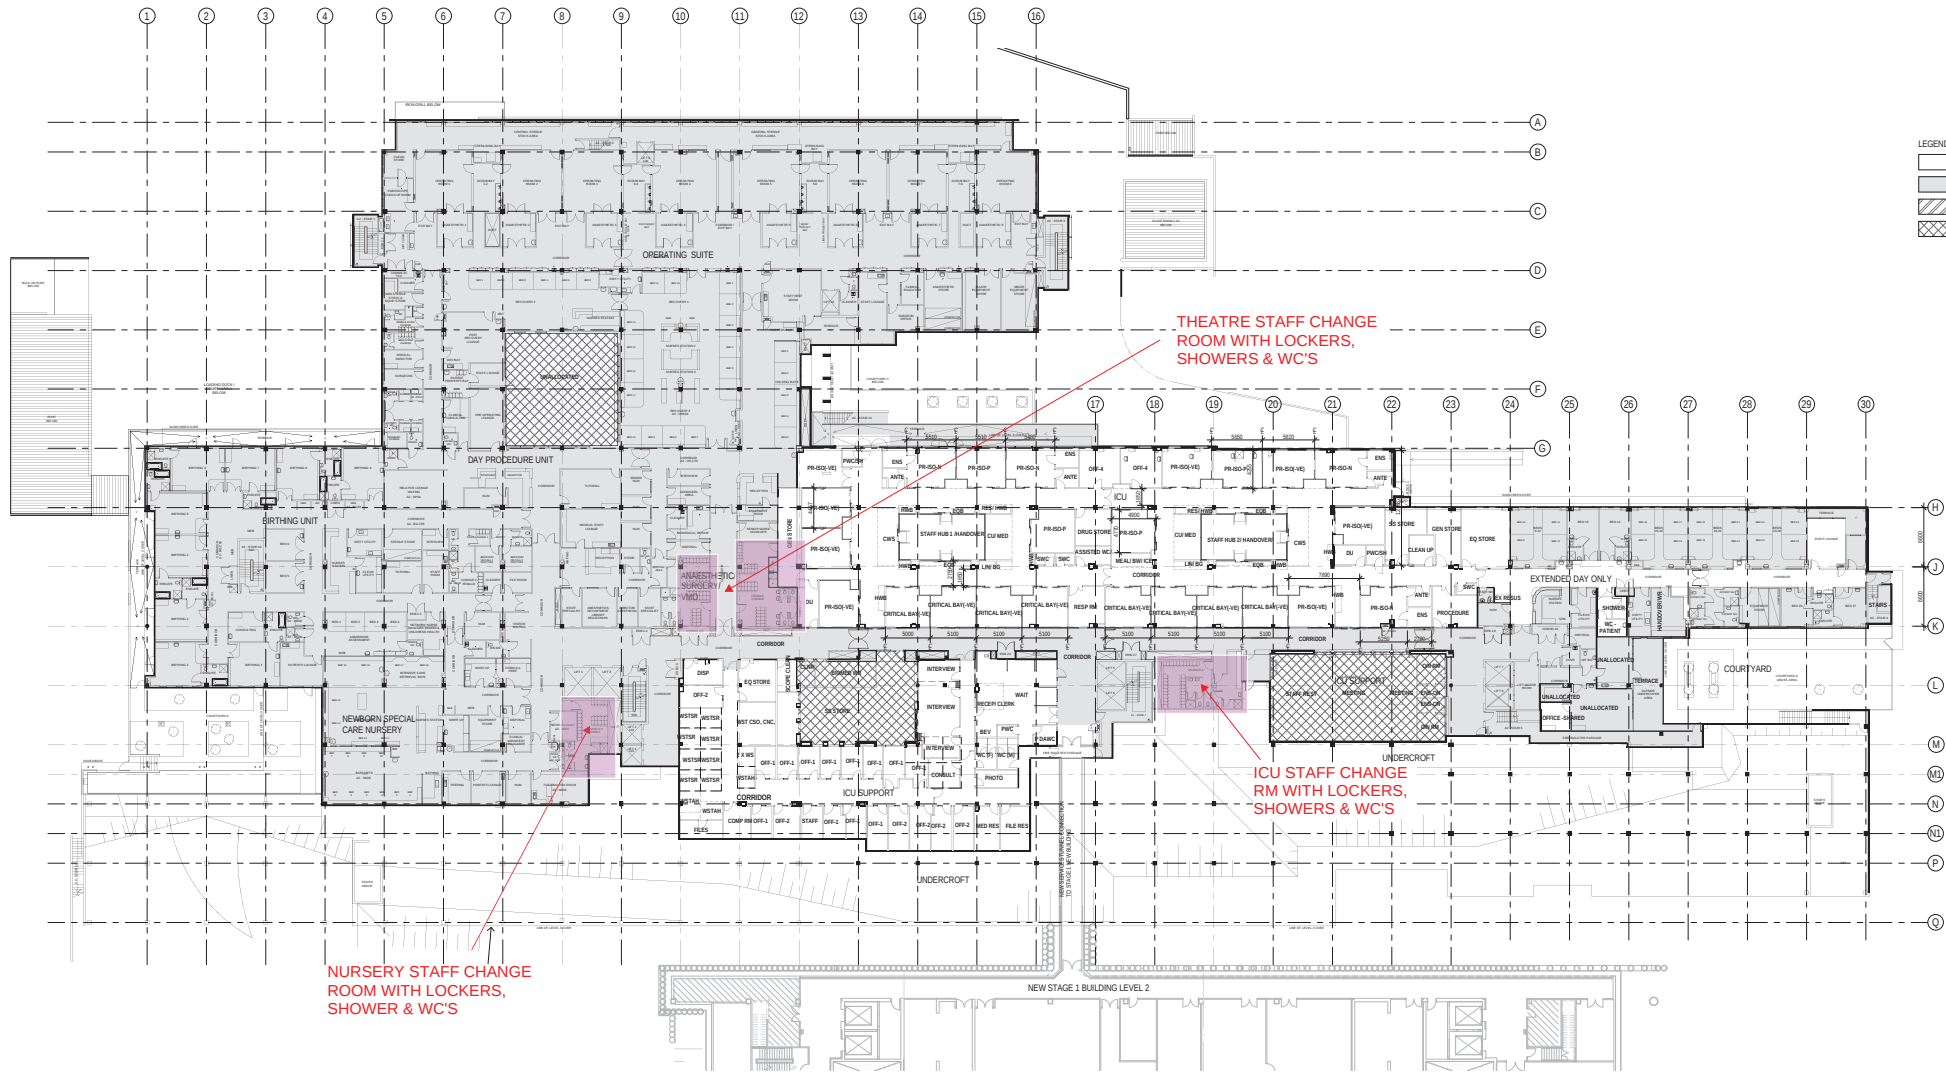

- LEGEND
- AREA TO BE RECURBISHED
 - EXISTING AREA NOT PART OF THIS RECURBISHMENT
 - AREA TO BE VACATED AFTER THE RECURBISHMENT
 - BUILDING EXTENSION

DESIGN DEVELOPMENT

THIS DRAWING IS COPYRIGHT AND THE PROPERTY OF THE CONSULTANT AND MUST NOT BE REPRODUCED, COPIED OR USED WITHOUT THE PERMISSION OF THE AUTHOR. ALL DIMENSIONS MUST BE CHECKED ON SITE BEFORE COMMENCEMENT OF ANY WORK AND DISCREPANCIES IMMEDIATELY REPORTED TO THE CONSULTANT FOR INTERPRETATION. THIS DRAWING IS TO BE READ IN CONJUNCTION WITH THE OTHER DRAWINGS IN THIS SET AND WITH THE PROJECT SPECIFICATIONS. DO NOT SCALE FROM DRAWINGS. REFER TO GIVEN DIMENSIONS. VARIATIONS TO WORK SHOWN MUST BE CLAIMED AND APPROVED IN WRITING BEFORE PROCEEDING.			KEY PLAN		CONSULTANT	PROJECT MANAGER	PRINCIPAL	PROJECT	ARCHITECTURAL	
REV	DATE	BY	APP'D	FOR INFORMATION						
1	19-10-2022	REVISED	APP'D	AMENDMENT	BLACKTOWN MT DRUITT HOSPITAL STAGE 1 EXPANSION & SUB ACUTE PROJECTS BLACKTOWN CAMPUS, BLACKTOWN ROAD, NSW 2148				DRAWING TITLE	
									SCALE (BRO) 1 : 250	
									DRAWING NO.	
									PROJECT NO. NB11472	
									BSR-AR-DG-1621	
									REVISION	
									1	

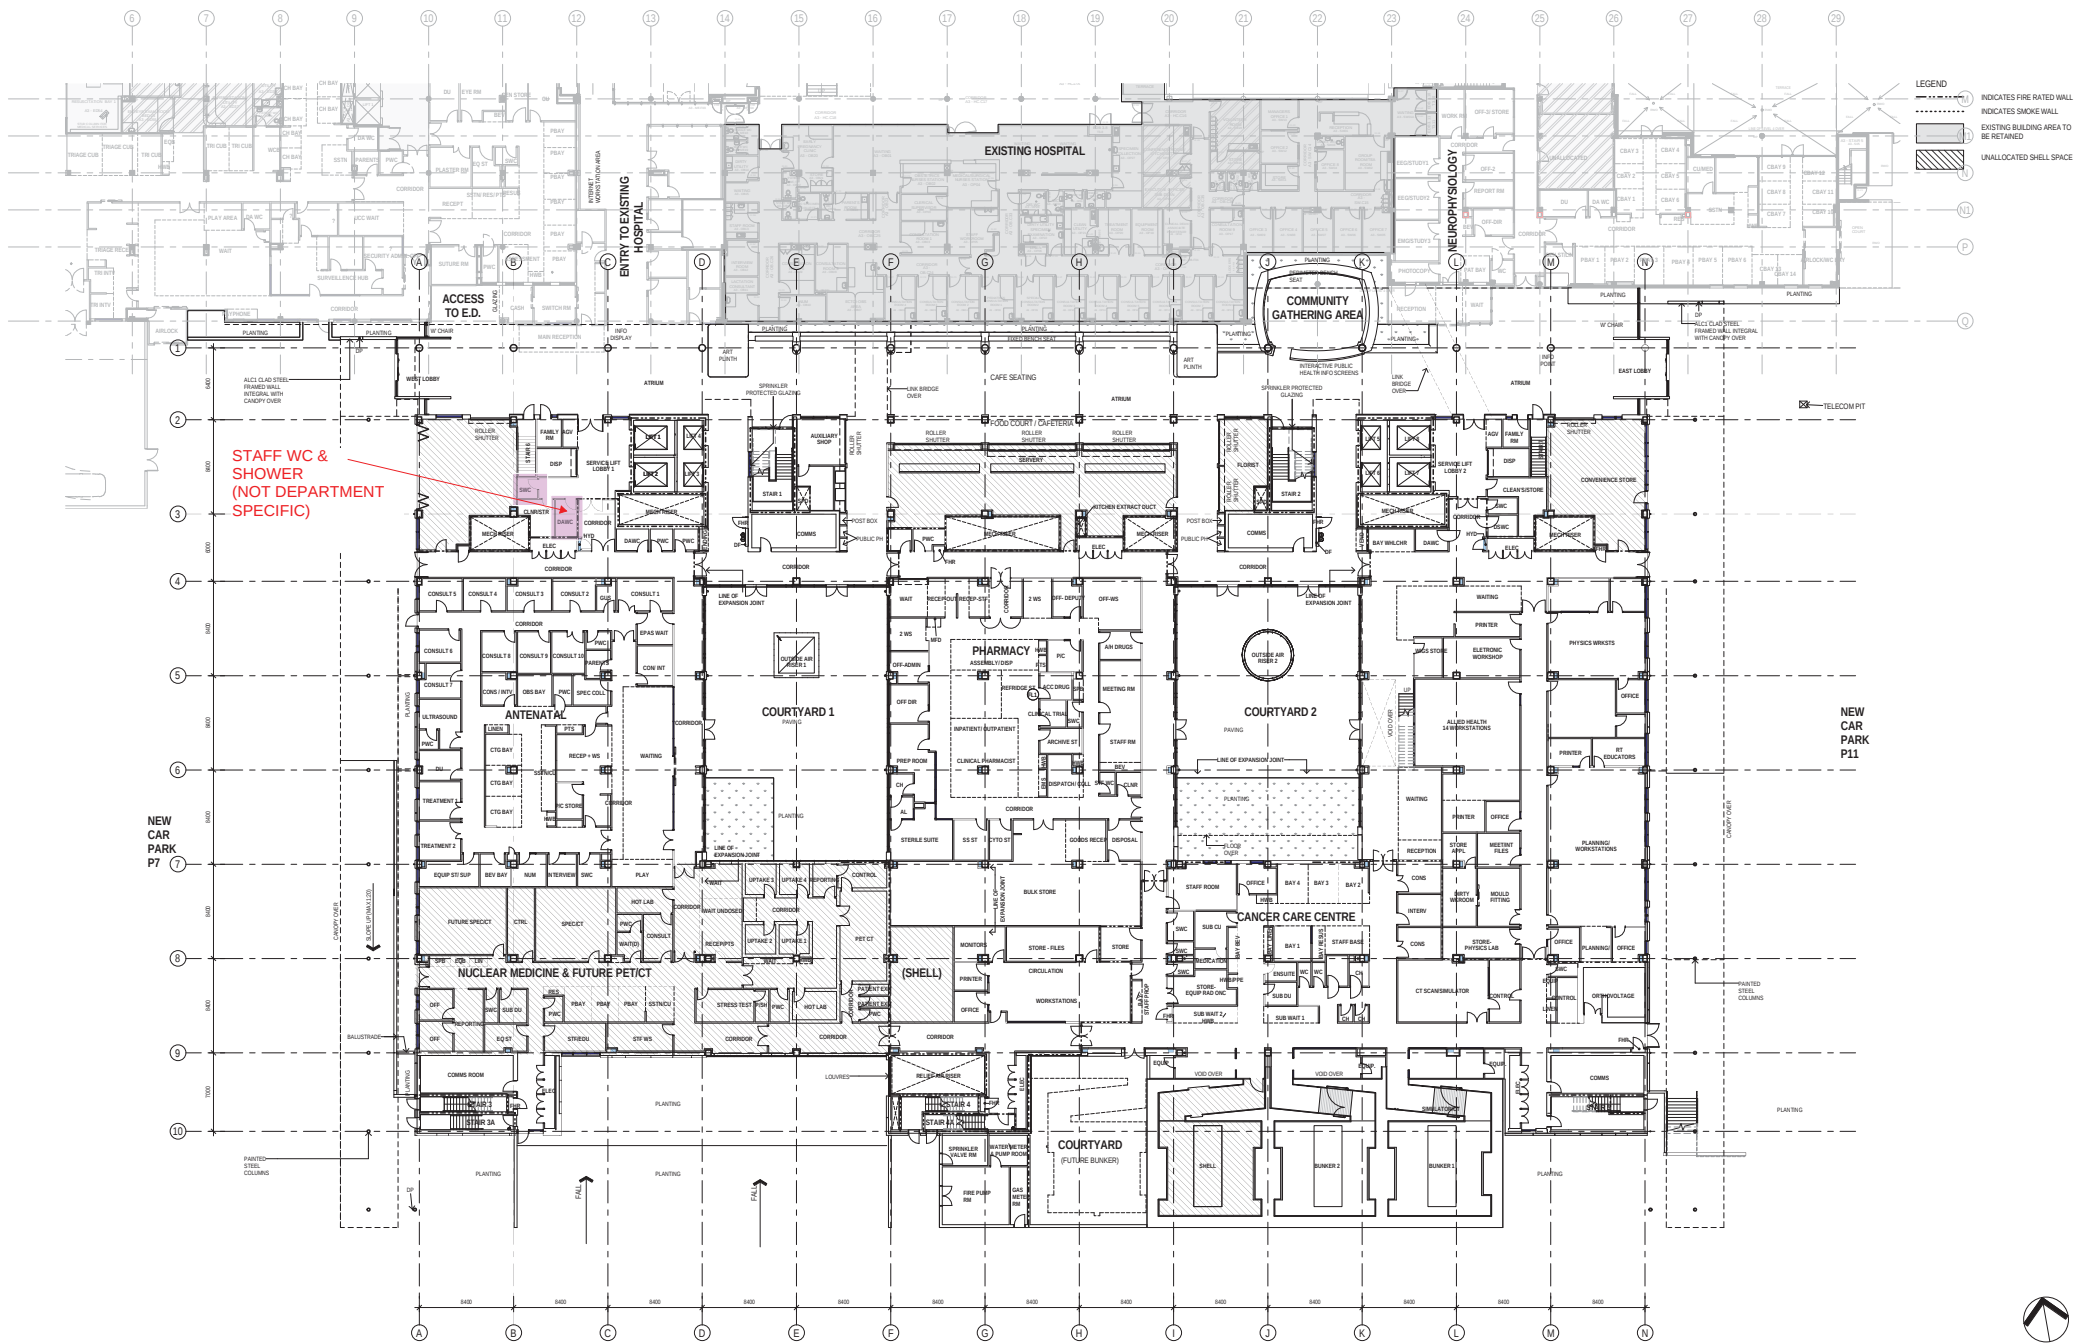

DESIGN DEVELOPMENT

ARCHITECTURAL
DRAWING TITLE
BSN - BLACKTOWN STAGE 1 NEW BUILD
GENERAL ARRANGEMENT PLAN - LEVEL 3
SCALE (BRI) 1:200
PROJECT No. NB11472 BSN-AR-DG-1531

KEY PLAN

REV	DATE	BY	APP'D	REASON
1	15-10-2012	SA	CV	FOR INFORMATION
2	15-10-2012	SA	CV	FOR INFORMATION
CONSULTANT



PROJECT MANAGER




PRINCIPAL



PROJECT

BLACKTOWN MT DRUITT HOSPITAL STAGE 1 EXPANSION & SUB ACUTE PROJECTS
BLACKTOWN CAMPUS, BLACKTOWN ROAD, NSW 2148

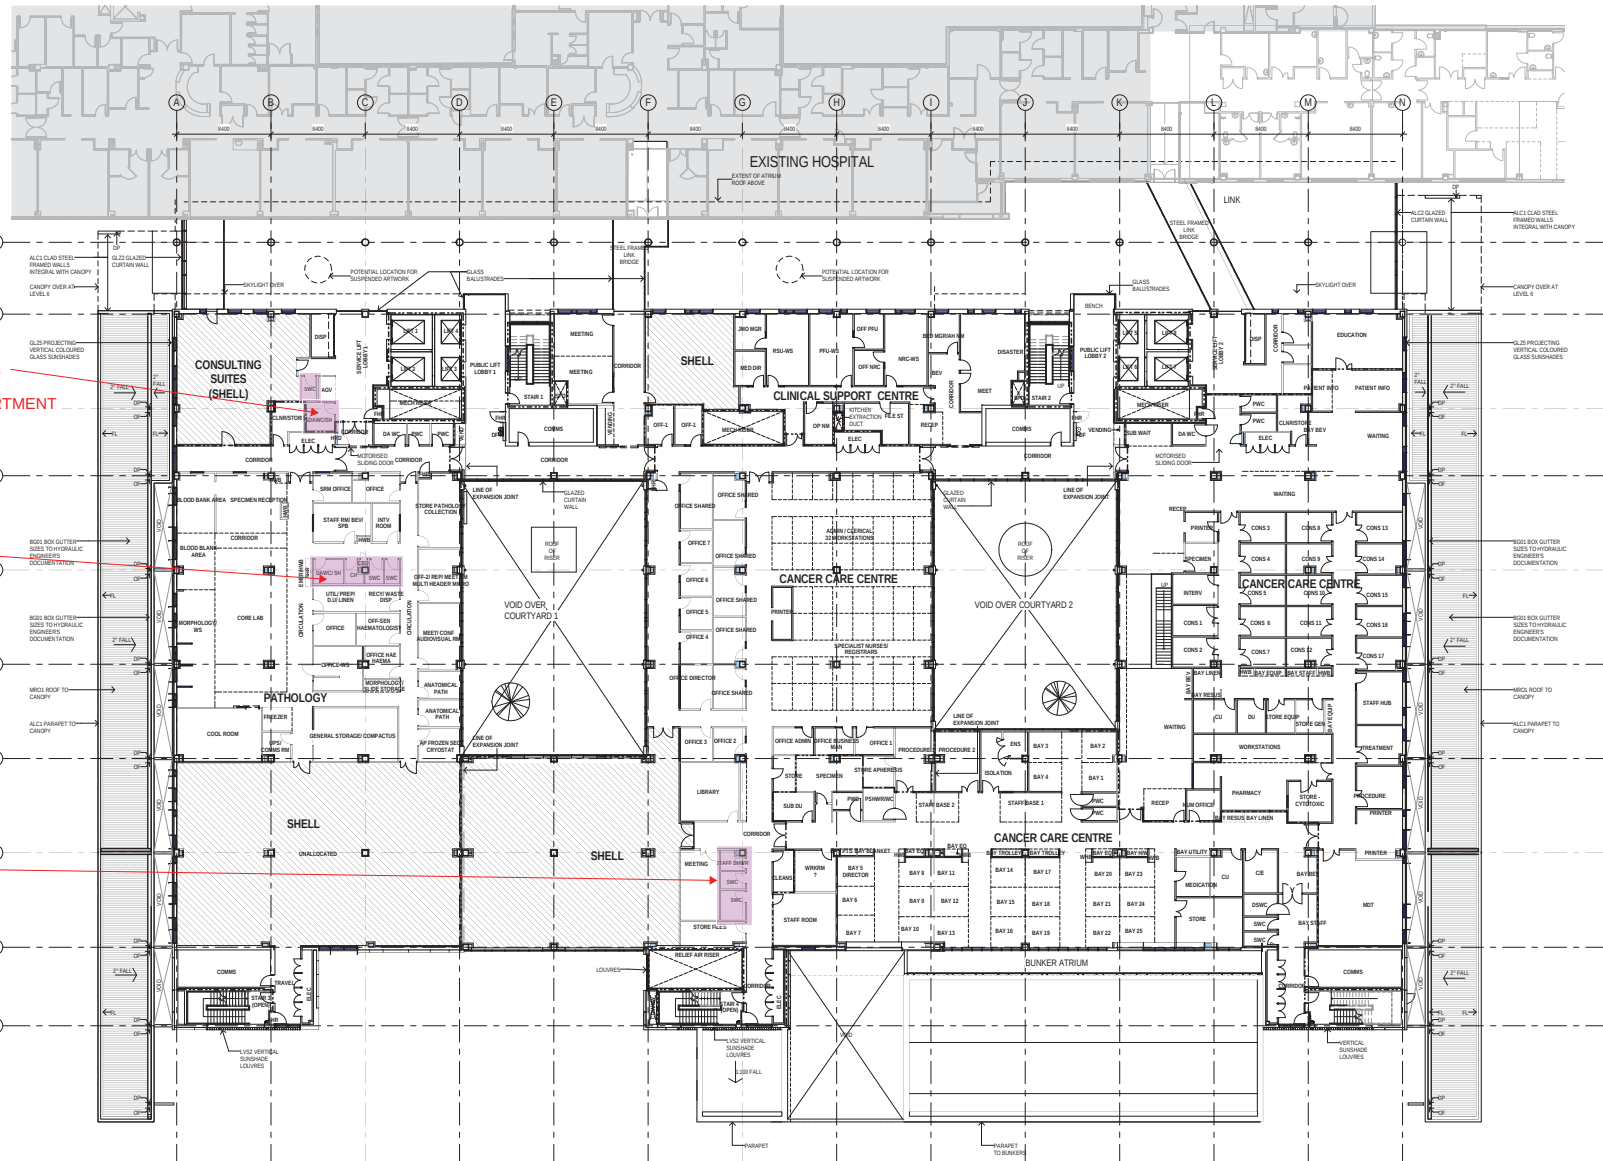

LEGEND

- INDICATES FIRE RATED WALL
- INDICATES SMOKE WALL
- EXISTING BUILDING AREA TO BE RETAINED
- UNALLOCATED SHELL SPACE

STAFF WC & SHOWER (NOT DEPARTMENT SPECIFIC)

PATHOLOGY STAFF CHANGE, WC & SHOWER

CANCER STAFF WC'S & SHOWER

DESIGN DEVELOPMENT

ARCHITECTURAL
DRAWING TITLE
BSN - BLACKTOWN STAGE 1 NEW BUILD
GENERAL ARRANGEMENT PLAN - LEVEL 4

SCALE (BSN) 1:200
PROJECT No. NB11472
BSN-AR-DG-1541

KEY PLAN

CONSULTANT

SKM S2F

PROJECT MANAGER

appian group

PRINCIPAL

NSW Health Infrastructure
NSW Health Western Sydney Local Health District

PROJECT

BLACKTOWN MT DRUIITT HOSPITAL STAGE 1 EXPANSION & SUB ACUTE PROJECTS
BLACKTOWN CAMPUS, BLACKTOWN ROAD, NSW 2148

THIS DRAWING IS COPYRIGHT AND THE PROPERTY OF THE CONSULTANT AND MUST NOT BE REPRODUCED, COPIED OR USED WITHOUT THE PERMISSION OF THE AUTHOR.
ALL DIMENSIONS MUST BE CHECKED ON SITE BEFORE COMMENCEMENT OF ANY WORK AND DISCREPANCIES IMMEDIATELY REPORTED TO THE CONSULTANT FOR REVISION.
THIS DRAWING IS TO BE READ IN CONJUNCTION WITH THE OTHER DRAWINGS IN THIS SET AND WITH THE PROJECT SPECIFICATIONS. DO NOT SCALE FROM DRAWINGS. REFER TO GIVEN DIMENSIONS.
VARIATIONS TO WORK SHOWN MUST BE CLAIMED AND APPROVED IN WRITING BEFORE PROCEEDING.

REV	DATE	BY	APP'D	REASON
STAFF CHANGE ROOM,
PROPERTY BAY, WC & SHOWER
(NOT DEPARTMENT SPECIFIC)




- LEGEND
- INDICATES FIRE RATED WALL
 - INDICATES SMOKE WALL
 - EXISTING BUILDING AREA TO BE RETAINED
 - UNALLOCATED SHELL SPACE



DESIGN DEVELOPMENT

KEY PLAN			CONSULTANT		PROJECT MANAGER		PRINCIPAL		PROJECT		ARCHITECTURAL	
THIS DRAWING IS COPYRIGHT AND THE PROPERTY OF THE CONSULTANT AND MUST NOT BE REPRODUCED, COPIED OR USED WITHOUT THE PERMISSION OF THE AUTHOR.			SKM S2F		appian group		NSW Health Infrastructure		BLACKTOWN MT DRUITT HOSPITAL STAGE 1 EXPANSION & SUB ACUTE PROJECTS		DRAWING TITLE	
ALL DIMENSIONS MUST BE CHECKED ON SITE BEFORE COMMENCEMENT OF ANY WORK AND DISCREPANCIES IMMEDIATELY REPORTED TO THE CONSULTANT FOR REVISION.			A/CN: 985 554 555		NSW Health Infrastructure		NSW Health Western Sydney Local Health District		BLACKTOWN CAMPUS: BLACKTOWN ROAD, NSW 2148		GENERAL ARRANGEMENT PLAN - LEVEL 6	

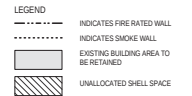

DESIGN DEVELOPMENT

KEY PLAN

CONSULTANT



PROJECT MANAGER



PRINCIPAL



PROJECT

BLACKTOWN MT DRUITT HOSPITAL STAGE 1 EXPANSION & SUB ACUTE PROJECTS
BLACKTOWN CAMPUS, BLACKTOWN ROAD, NSW 2148

ARCHITECTURAL

DRAWING TITLE
BSN - BLACKTOWN STAGE 1 NEW BUILD GENERAL ARRANGEMENT PLAN - LEVEL 7

SCALE (BRI) 1 : 200
PROJECT NO. NB11472
DRAWING NO. BSN-AR-DG-1571

THIS DRAWING IS COPYRIGHT AND THE PROPERTY OF THE CONSULTANT AND MUST NOT BE REPRODUCED, COPIED OR USED WITHOUT THE PERMISSION OF THE AUTHOR.			
ALL DIMENSIONS MUST BE CHECKED ON SITE BEFORE COMMENCEMENT OF ANY WORK AND DISCREPANCIES IMMEDIATELY REPORTED TO THE CONSULTANT FOR RESOLUTION.			
THIS DRAWING IS TO BE READ IN CONJUNCTION WITH THE OTHER DRAWINGS IN THIS SET AND WITH THE PROJECT SPECIFICATIONS. DO NOT SCALE FROM DRAWINGS. REFER TO GIVEN DIMENSIONS.			
VARIATIONS TO WORK SHOWN MUST BE CLAIMED AND APPROVED IN WRITING BEFORE PROCEEDING.			
REV	DATE	REVIEW BY	APPROVED BY
1	10-10-2017	FOR INFORMATION	
2	10-10-2017	FOR INFORMATION	
