


A number line with two open circles at -1 and 1, and a line segment between them.

DENOTES SUB SOIL DRAIN



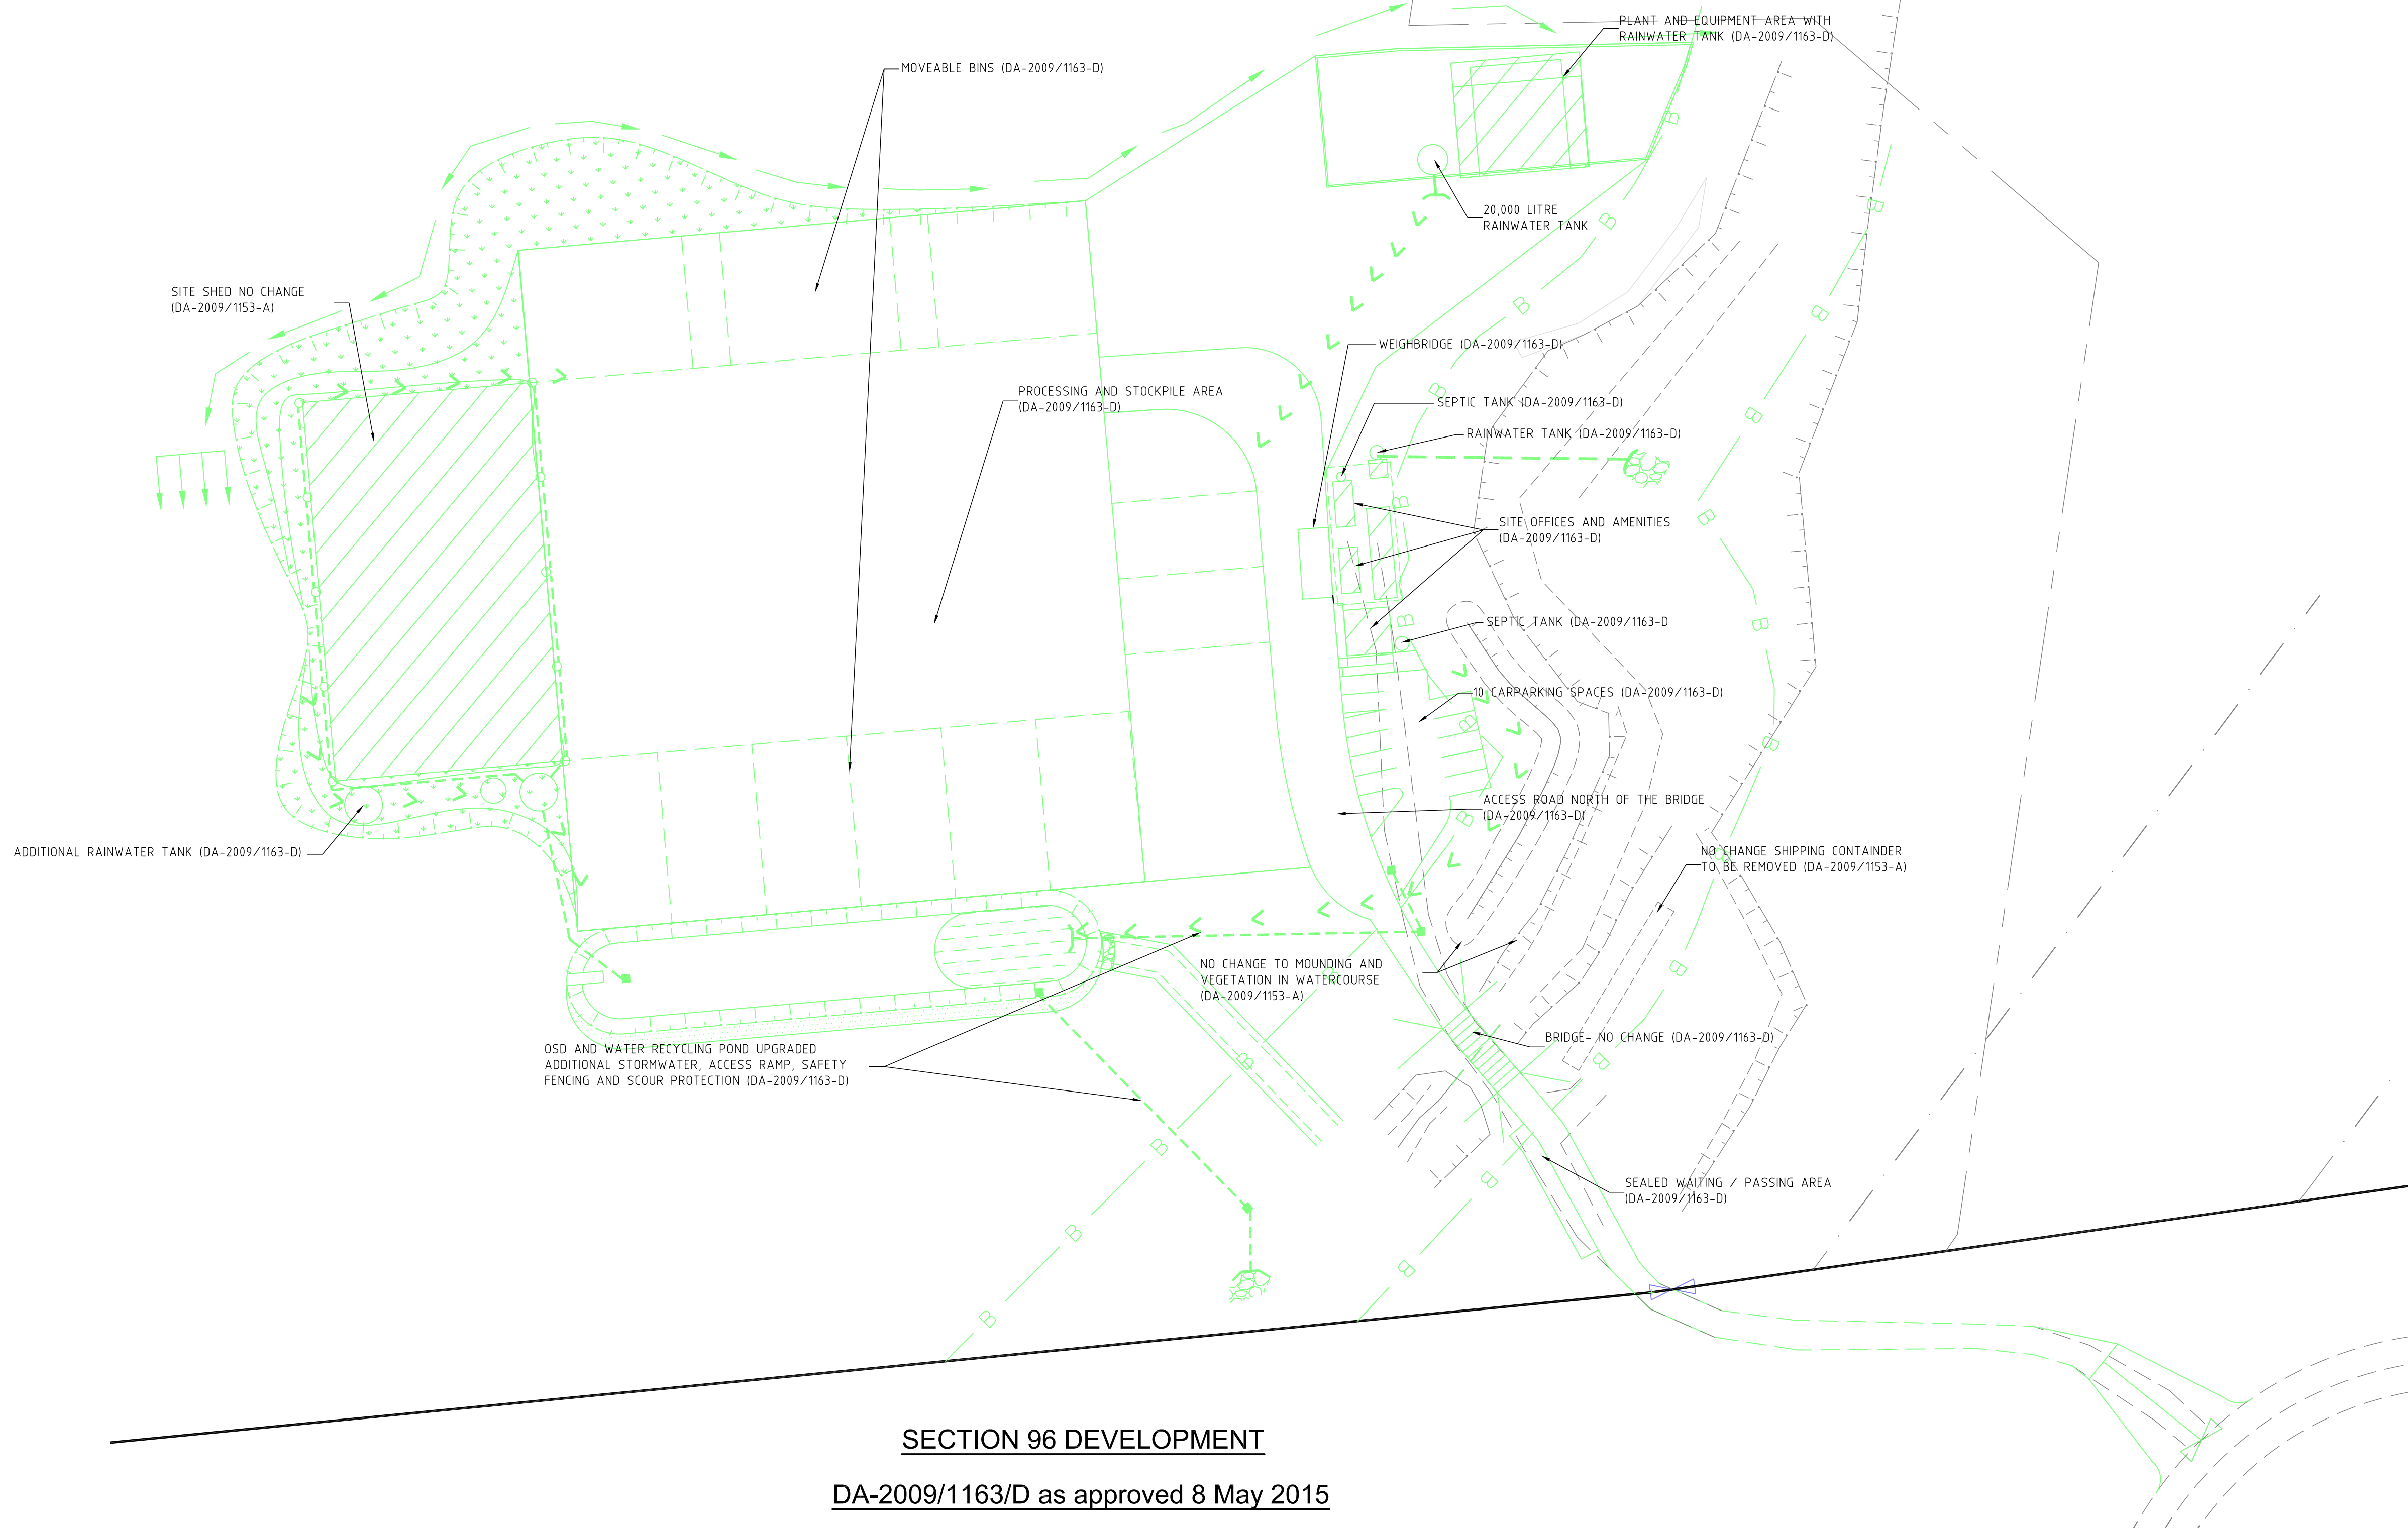


DA-2009/1163/D as approved 8 May 2015

[illegible]

REDESIGN OF LAYOUT AND EXPANSION
OF OPERATIONS AREA WITH PERIMETER
ROADS AND MOVEABLE STORAGE BINS
SSD5530

DENOTES BUILDING

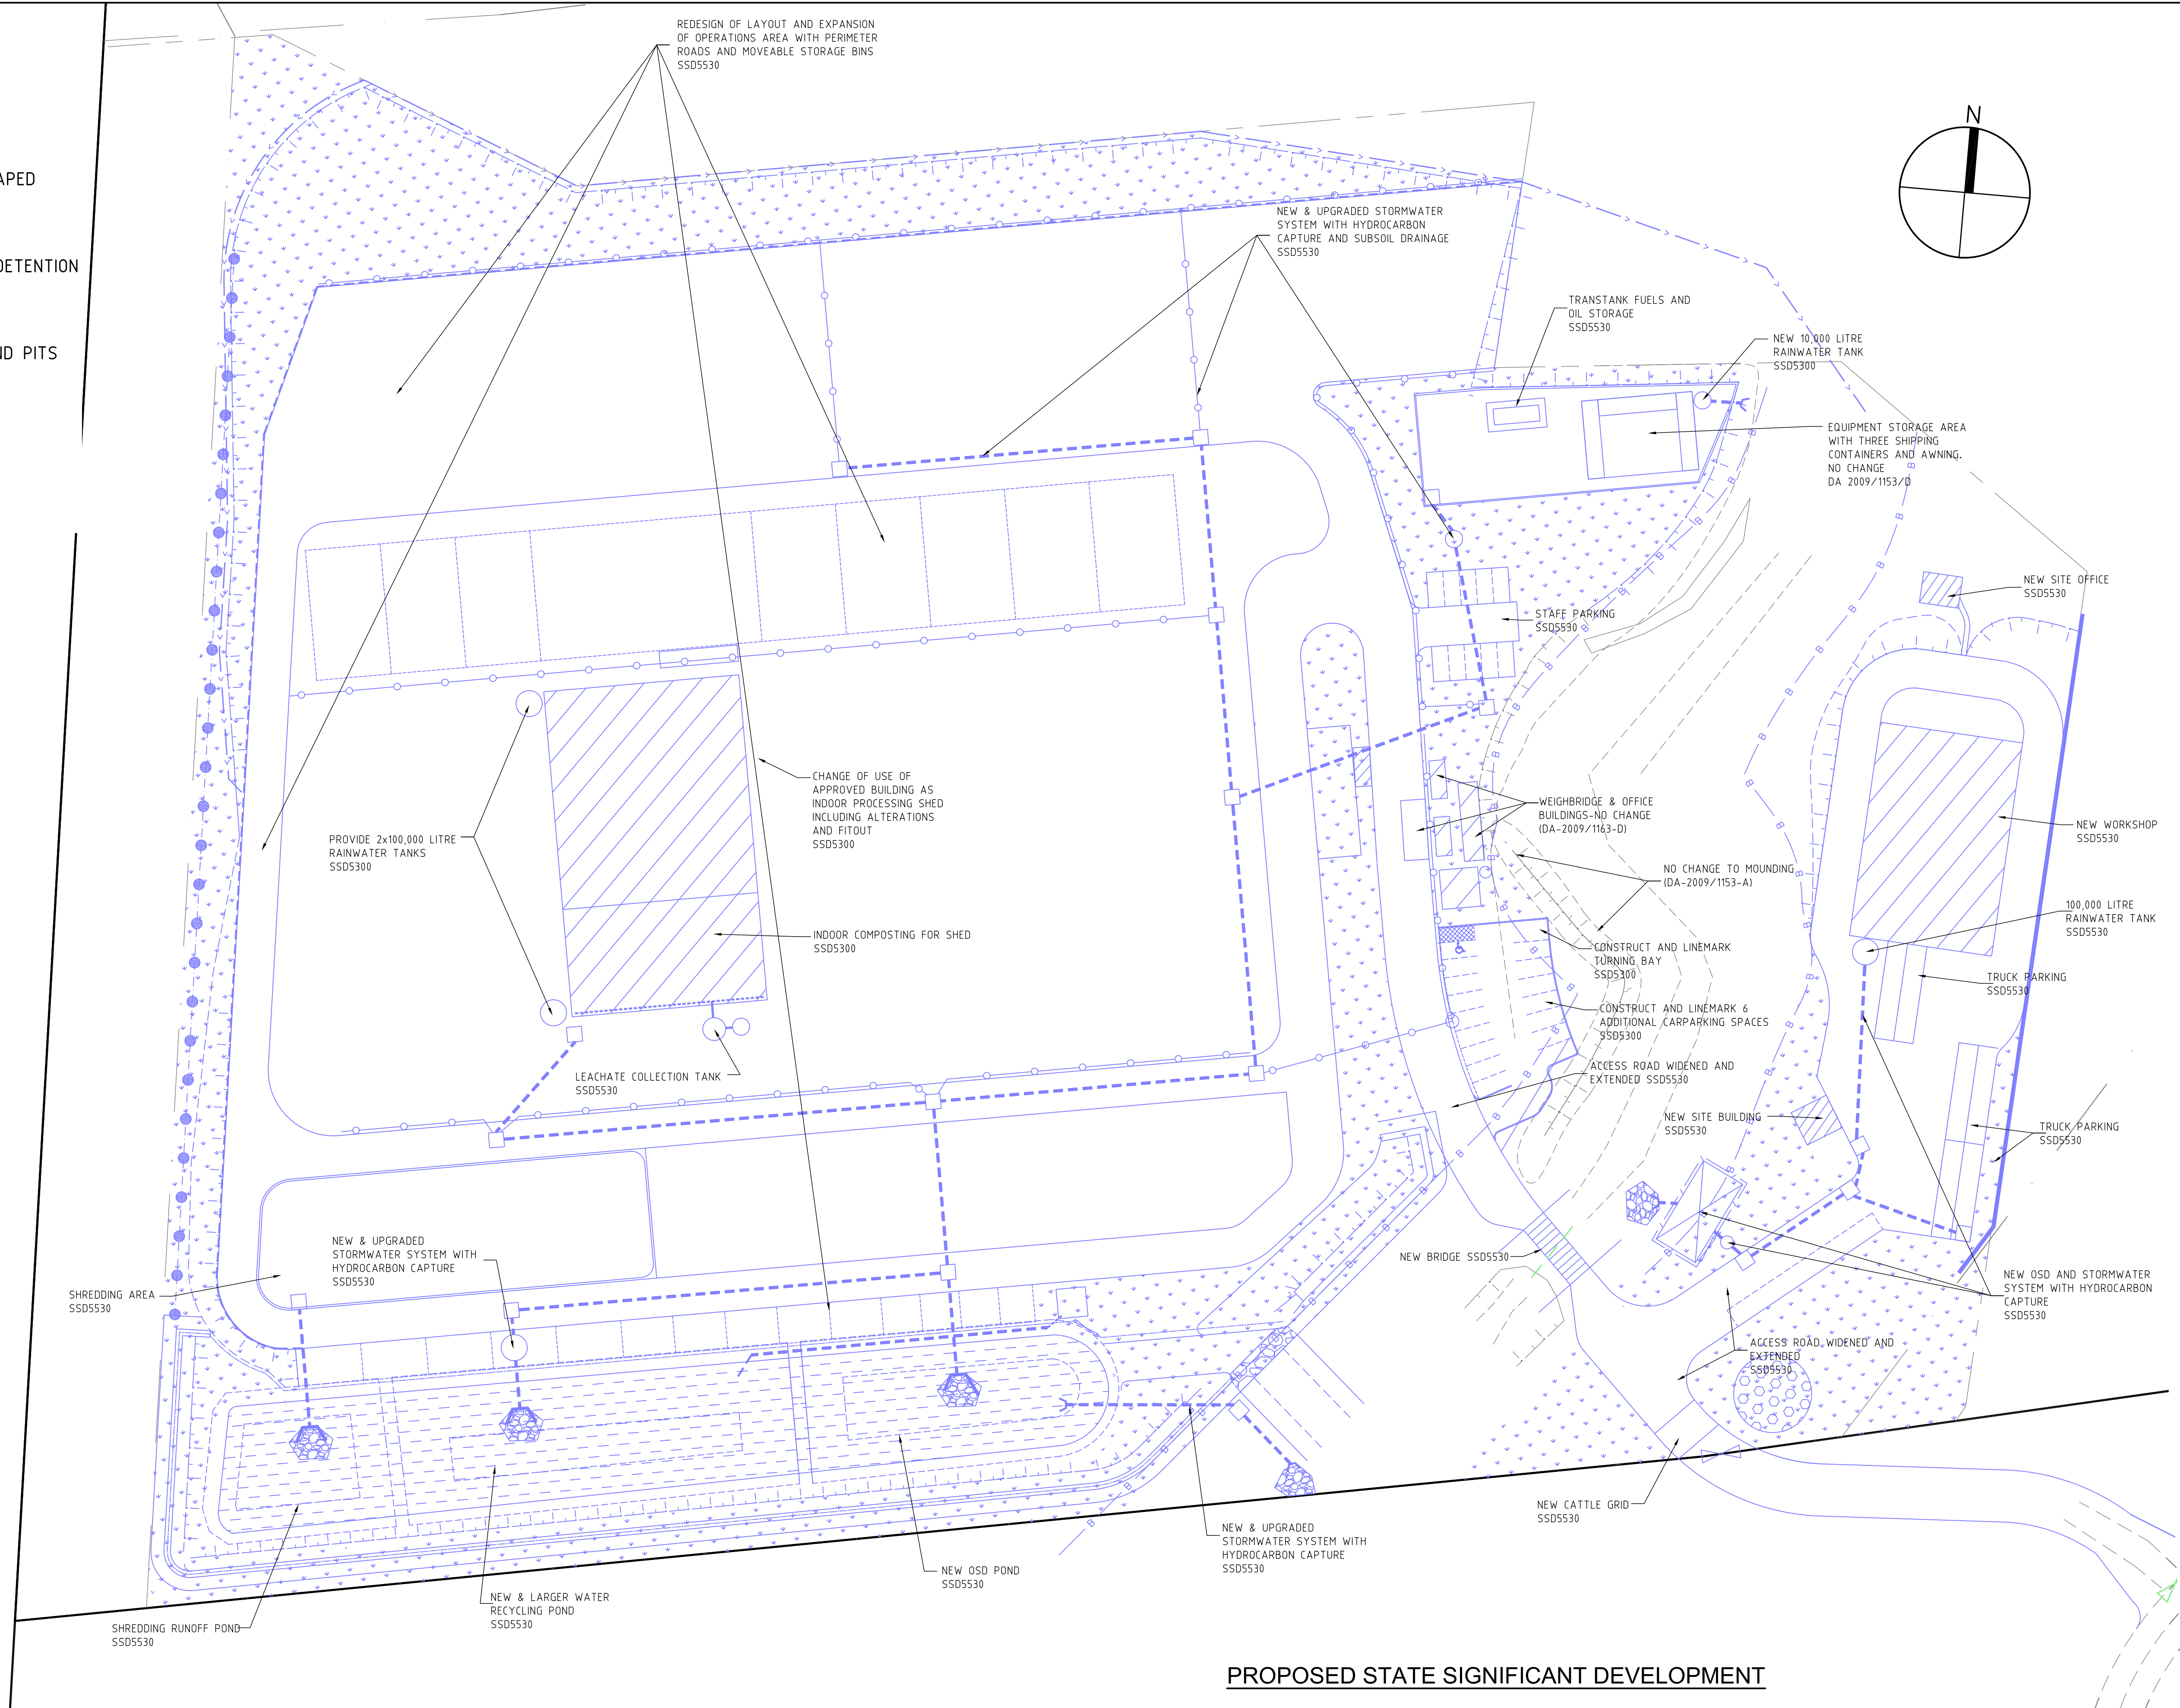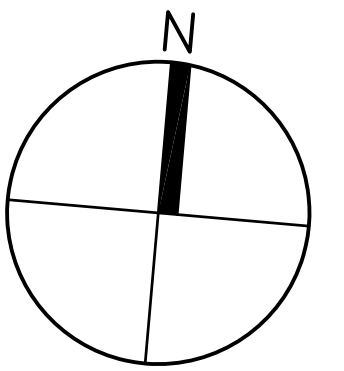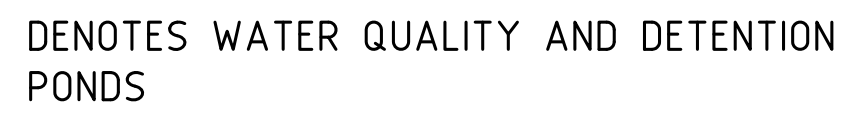

Surveyor DENNIS SMITH	Date APRIL 2015	Drawing Title PROPOSED INDUSTRIAL DEVELOPMENT LOT 10 DP 878167, WYLLIE ROAD, KEMBLA GRANGE HISTORICAL AND PROPOSED DEVELOPMENT SEPARATE DEVELOPMENT PLANS (SSD 5300)		Project No. KF110816	
Date of Survey	Drawn A PROUDLOVE			Drawing No. C38	
Height Datum AHD	Designed M.I.E.Aust. C.P.Eng			Sheet 4 Of 4	Revision C
Origin	Checked				
Horiz. Datum	Approved	Scale 1:1500@ A1 1:3000@ A3	Drawing Status ISSUED FOR DA APPROVAL		

C	AMENDED NOTES ON RAINWATER TANK IN EQUIPMENT AREA & TANK SOUTH OF WORKSHOP	11-08-2015	A.P.	W.M.
B	NOTES ADDED FOR DdPE	31-07-2015	A.P.	W.M.
A	PARKING AREA AMENDED-NEW LAYOUT	19-05-2015	A.P.	W.M.
Revision	Amendment or reason for issue	Issue date	Drawn by	Authorised




K.F. Williams & Associates Pty Ltd
28 Auburn Street
Wollongong NSW 2500
A.C.N 008 664 417
Project Management, Surveying,
Civil, Structural, Water & Sewer






p (02) 4228 7044
f (02) 4226 2004
e mail@kfw.net.au
www.kfw.net.au


Surveyor DENNIS SMITH	Date APRIL 2015	Drawing Title PROPOSED INDUSTRIAL DEVELOPMENT LOT 10 DP 878167, WYLLIE ROAD, KEMBLA GRANGE HISTORICAL AND PROPOSED DEVELOPMENT SEPARATE DEVELOPMENT PLANS (SSD 5300)		Project No. KF110816	
Date of Survey	Drawn A PROUDLOVE			Drawing No. C38	
Height Datum AHD	Designed M.I.E.Aust. C.P.Eng			Sheet 4 Of 4	Revision C
Origin	Checked				
Horiz. Datum	Approved	Scale 1:1500@ A1 1:3000@ A3	Drawing Status ISSUED FOR DA APPROVAL		

FILENAME: X:\KF110816\Civil\Drawings\EIS_as of May 2015\KF110816_C35_C38_REV C.dwg
 PLOTTED BY : aproudlove

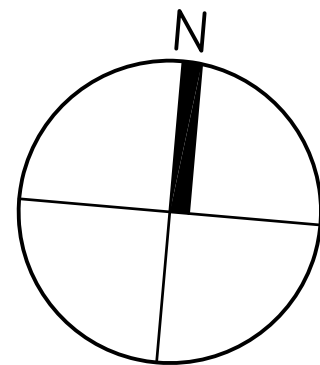

LEGEND

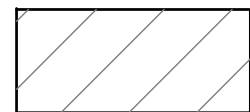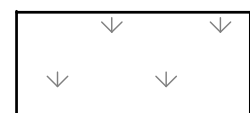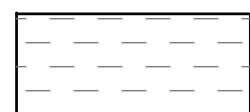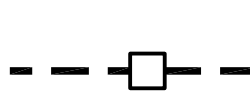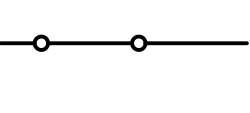-  DENOTES BUILDING
-  DENOTES GRASSED AND LANDSCAPED AREAS
-  DENOTES WATER QUALITY AND DETENTION PONDS
-  DENOTES STORMWATER PIPES AND PITS
-  DENOTES SUB SOIL DRAIN
-  DENOTES EXISTING
-  DENOTES SECTION 96 PROPOSAL
-  DENOTES PROPOSED DEVELOPMENT

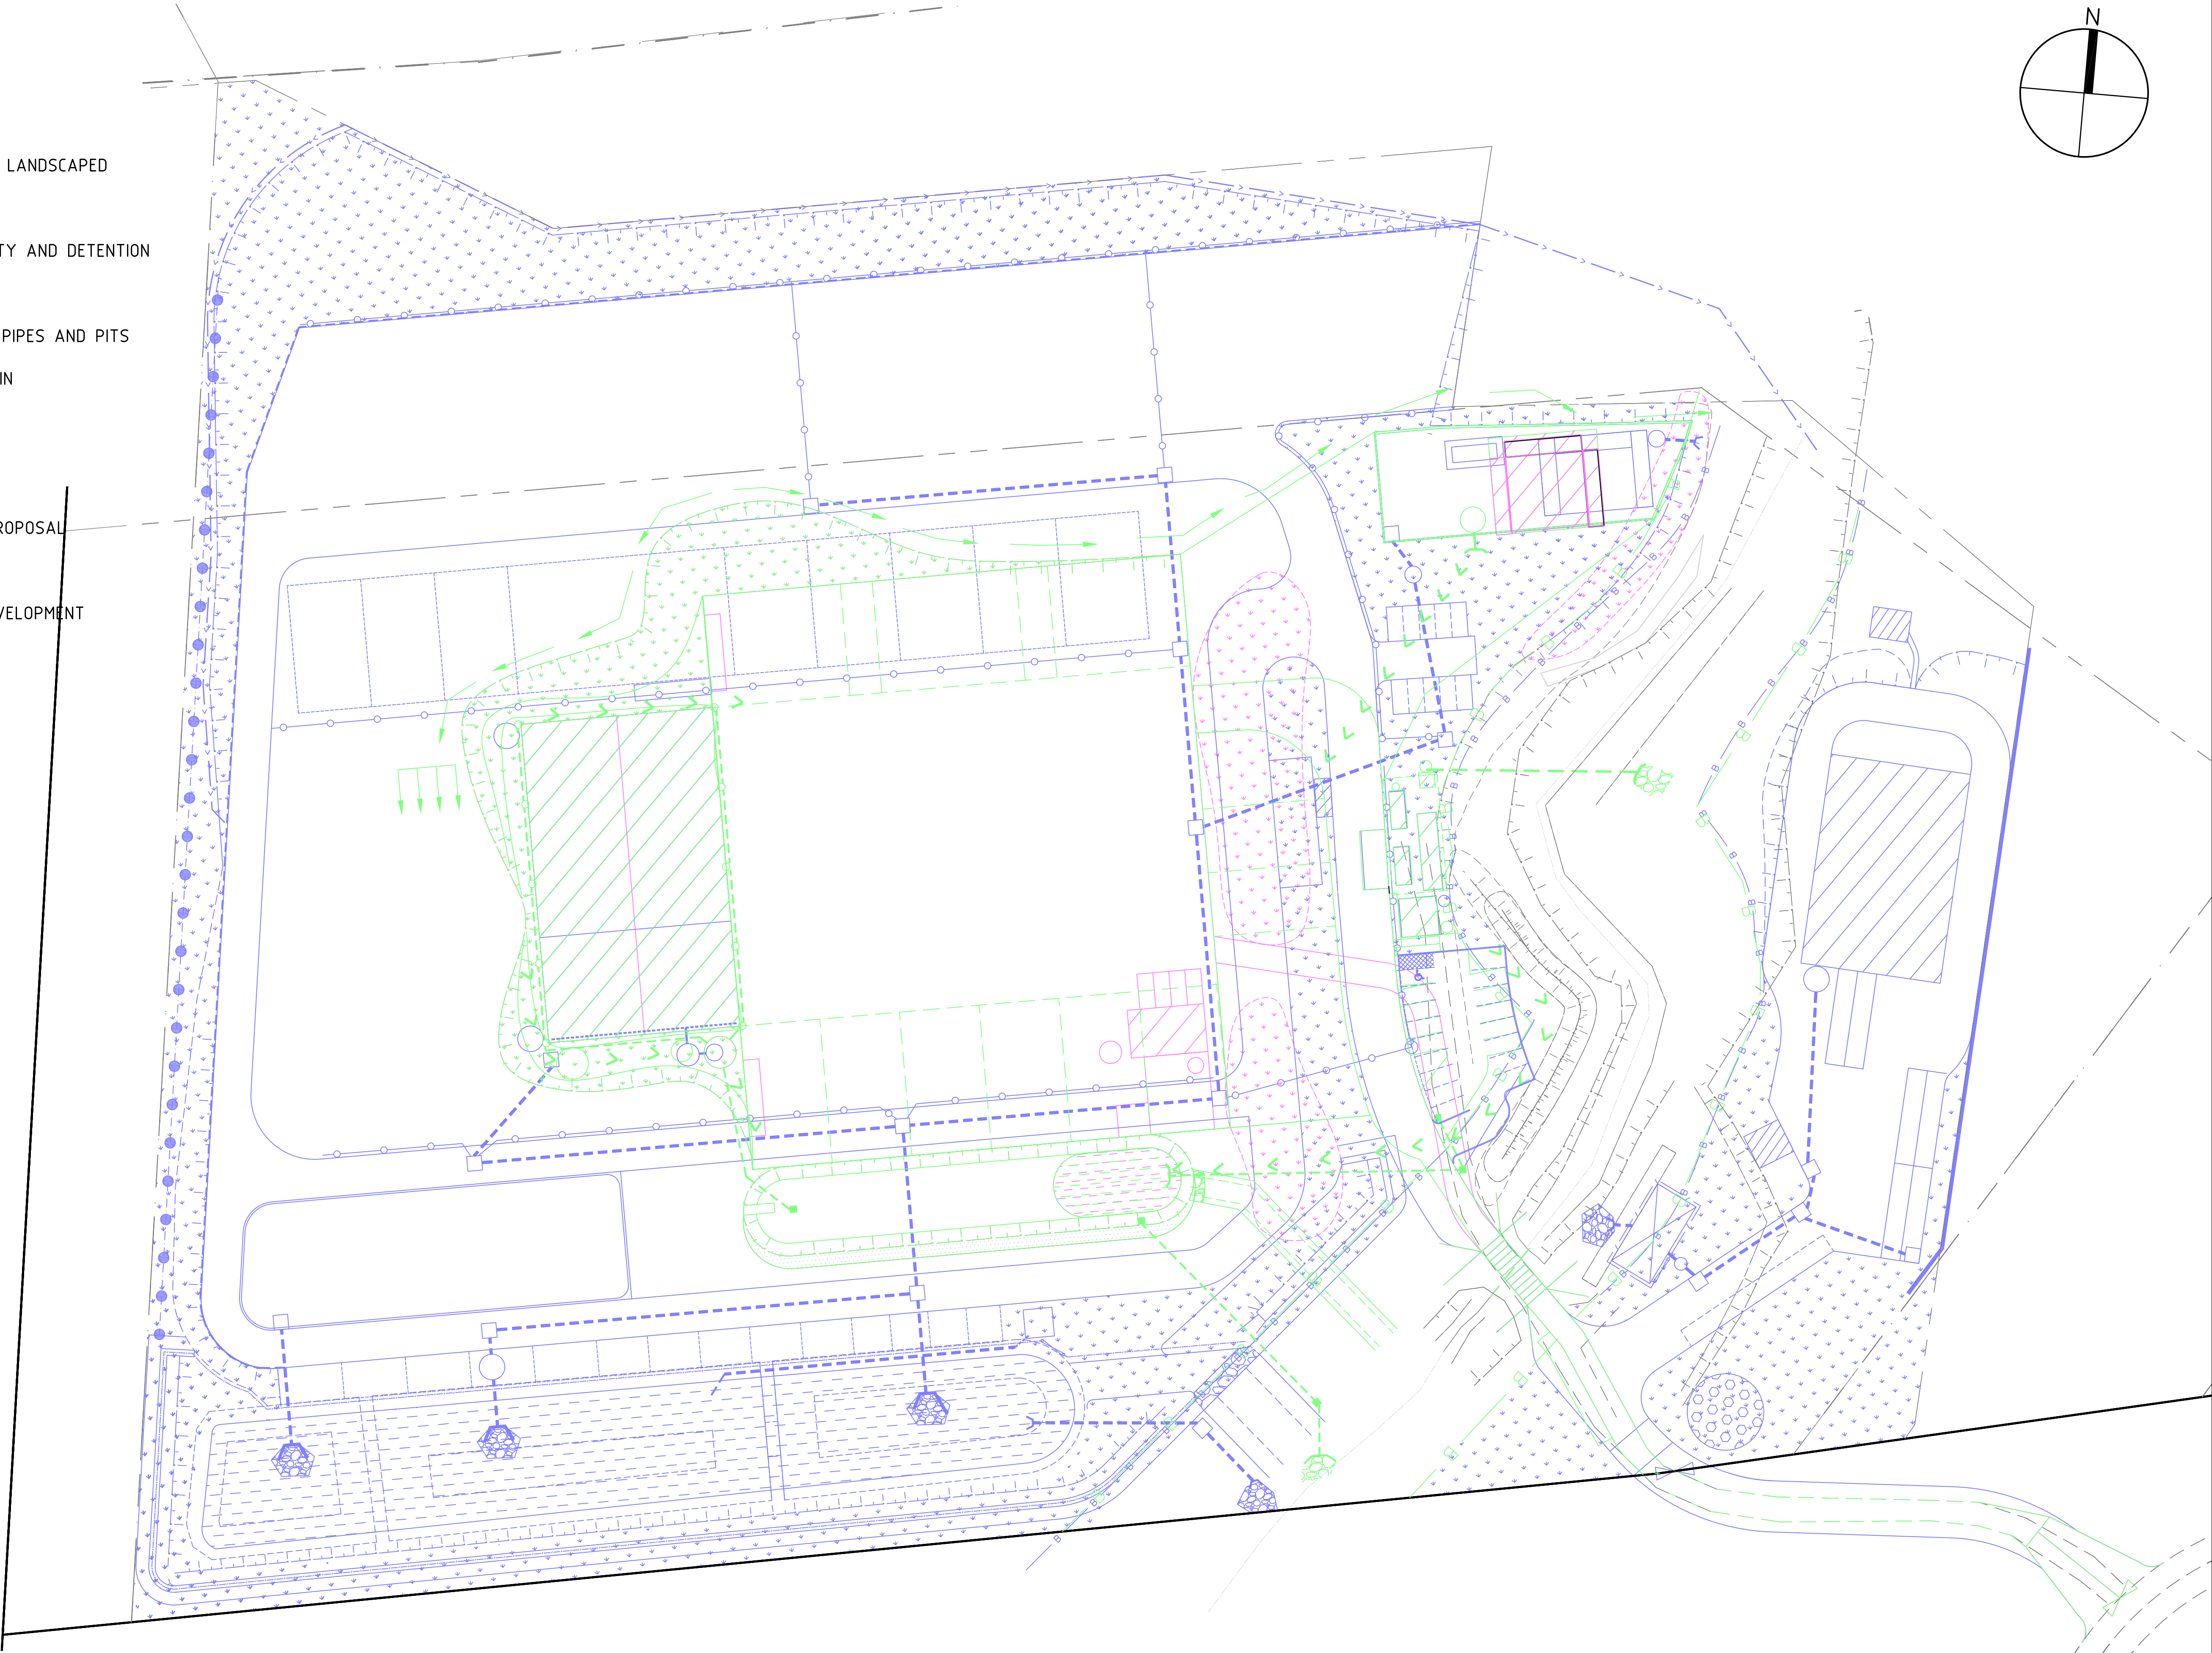

A	UPDATED IN LINE WITH REVISIONS TO C37 AND C38	11-08-2015	A.P.	W.M.
Revision	Amendment or reason for issue	Issue date	Drawn by	Authorised



K.F. Williams & Associates Pty Ltd
28 Auburn Street
Wollongong NSW 2500
A.C.N 008 664 417
Project Management, Surveying,
Civil, Structural, Water & Sewer

p (02) 4228 7044
f (02) 4226 2004
e mail@kfw.net.au
www.kfw.net.au

Surveyor DENNIS SMITH	Date APRIL 2015
Date of Survey	Drawn A PROUDLOVE
Height Datum AHD	Designed M.I.E.Aust. C.P.Eng
Origin	Checked
Horiz. Datum	Approved

Drawing Title PROPOSED INDUSTRIAL DEVELOPMENT LOT 10 DP 878167, WYLLIE ROAD, KEMBLA GRANGE HISTORICAL AND PROPOSED DEVELOPMENT COMPILATION PLAN	
Scale 1:500 @ A1 1:1000 @ A3	Drawing Status ISSUED FOR DA APPROVAL

Project No. KF110816	
Drawing No. C35	
Sheet 1 Of 4	Revision A