
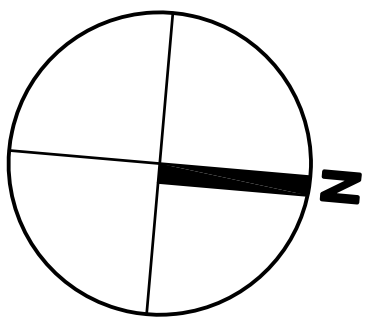


EASEMENT FOR TRANSMISSION LINE 45.72' WIDE

LEGEND

- DENOTES PROPOSED BATTER (1 IN 2) TO BE LANDSCAPED
- DENOTES PROPOSED LANDSCAPING/BATTER PROTECTION
- DENOTES RIPARIAN CORRIDOR
- DENOTES PROPOSED ROAD UPGRADING
- DENOTES PROPOSED RESTRICTED STOCKPILING AREA

- NOTES
- MATERIALS WHICH ARE LIABLE TO BE BUOYANT AND WASHED OFF THE SITE DURING A PMF SHALL NOT BE STORED IN THE RESTRICTED STOCKPILING AREA.
 - ONLY NON-BUOYANT DURABLE AND DENSE MATERIALS SHALL BE STORED IN THE RESTRICTED STORAGE AREA

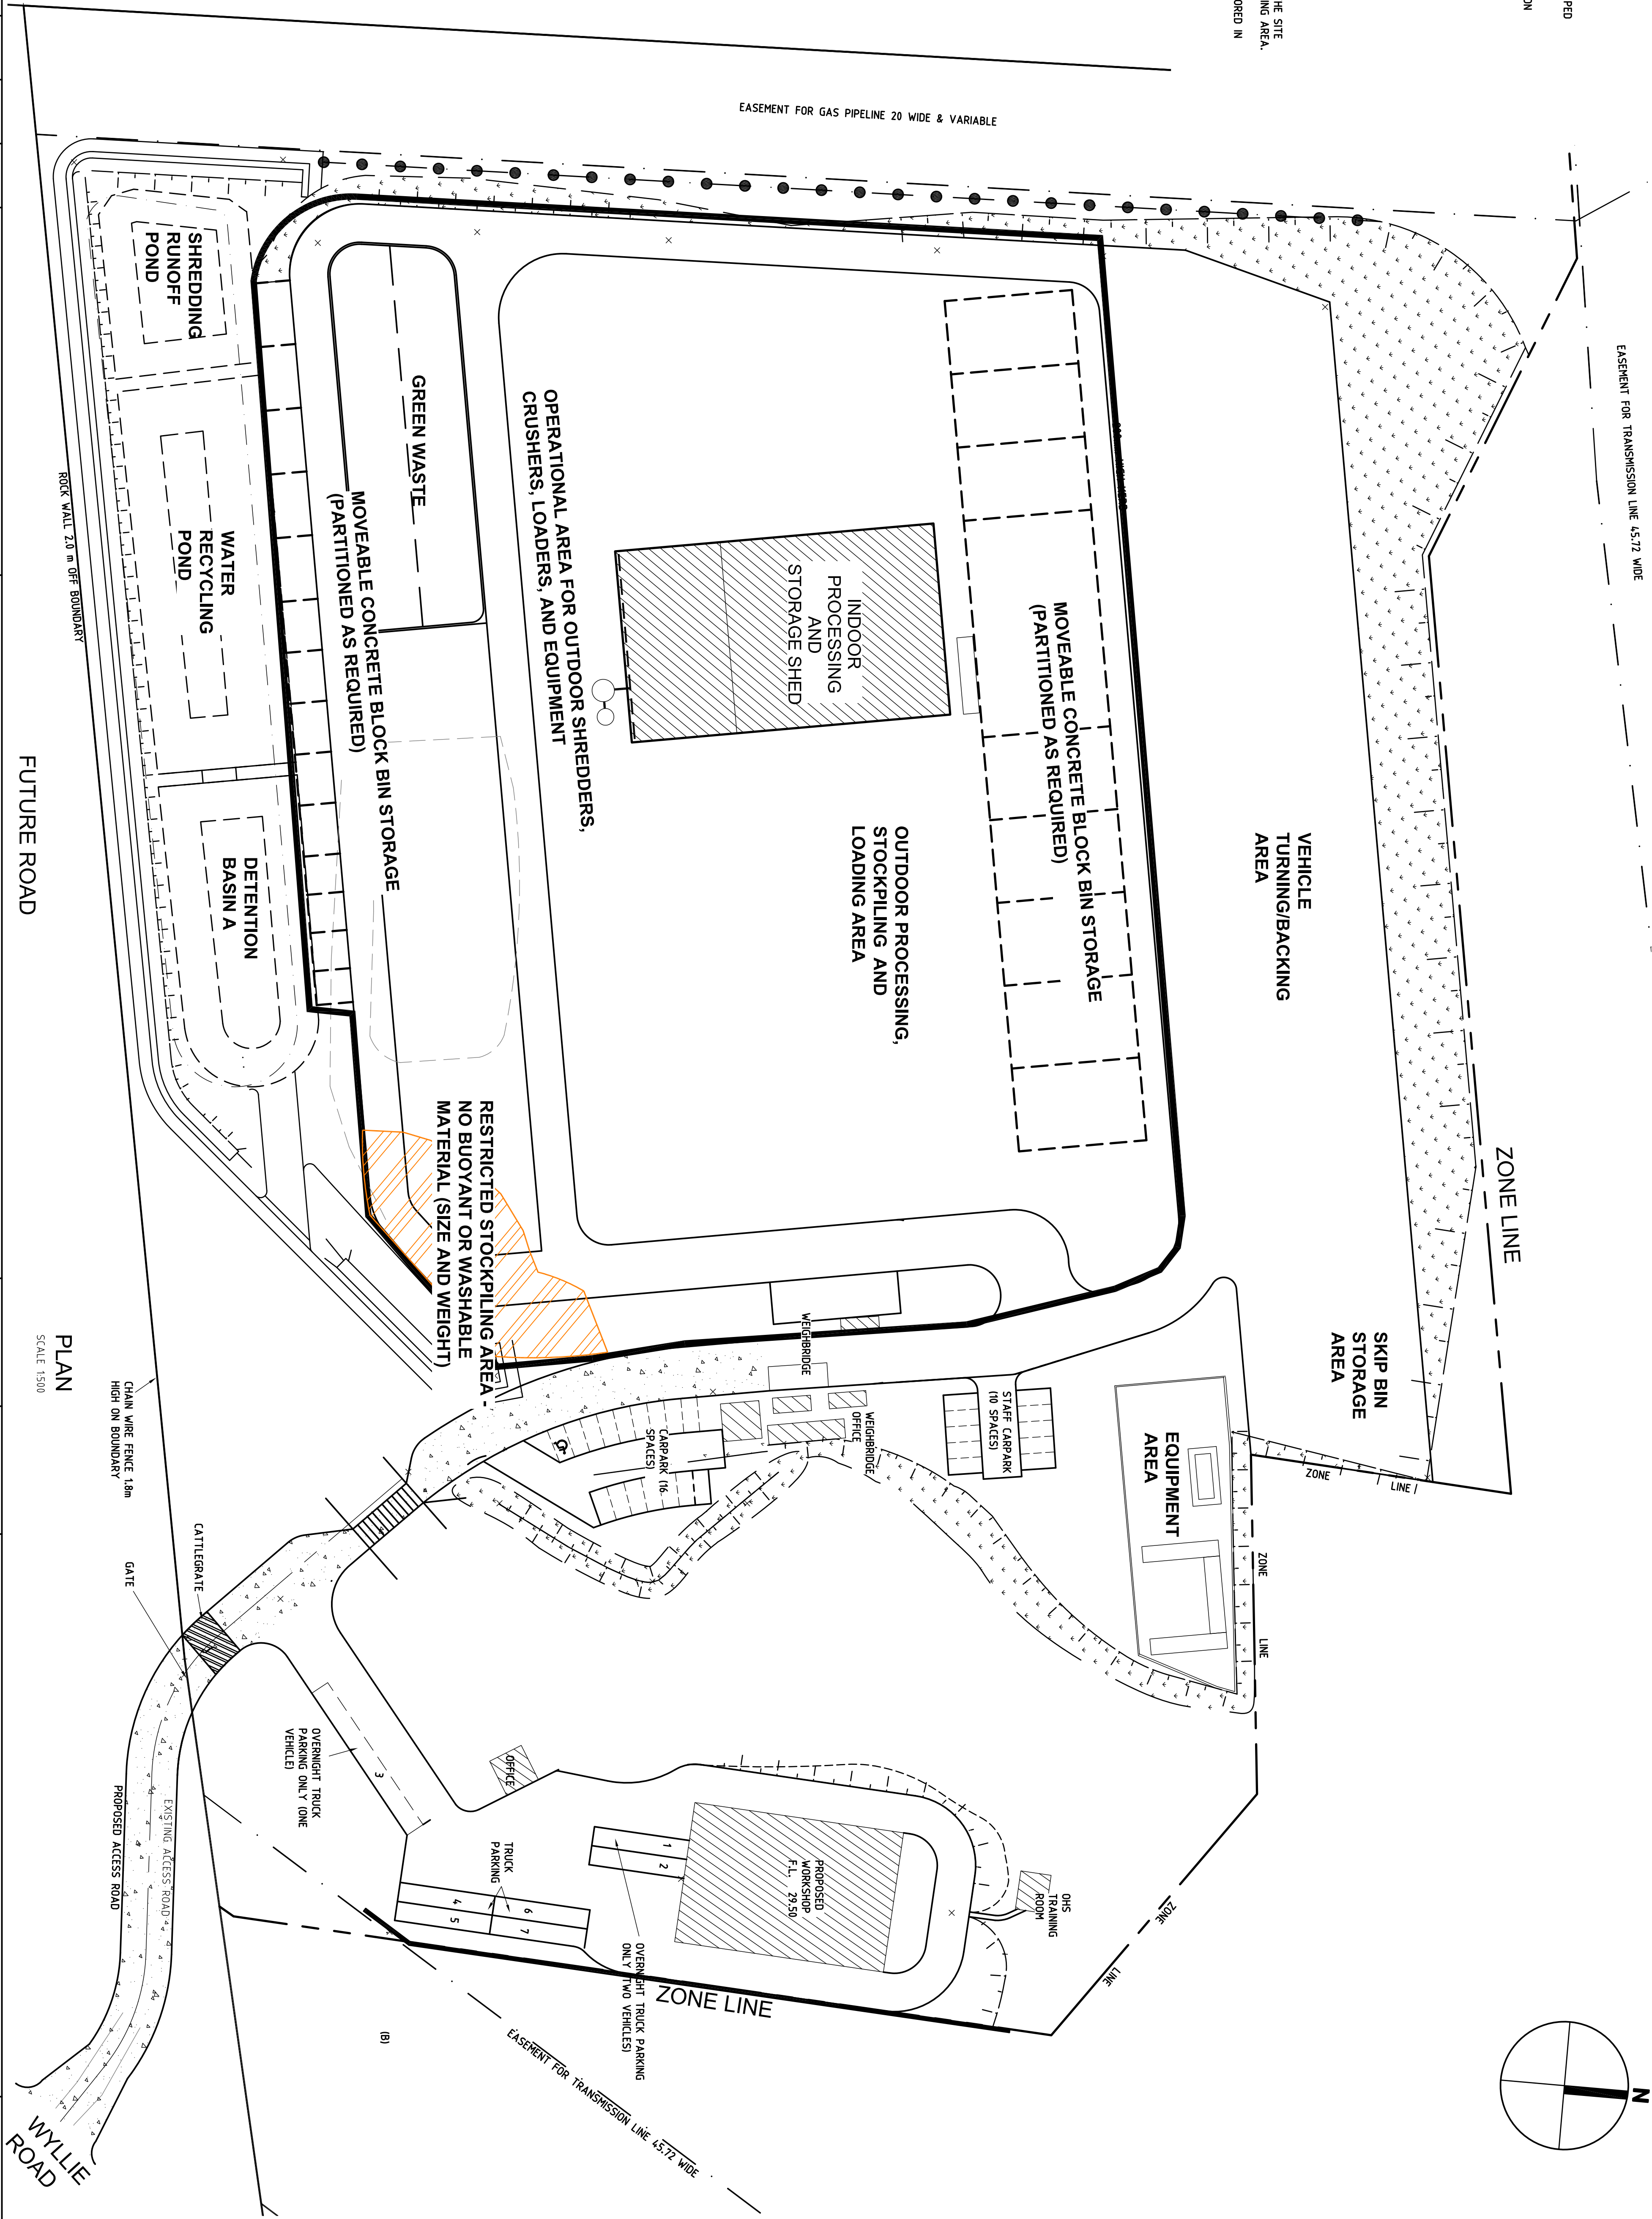

PLAN
SCALE 1:500

FUTURE ROAD

ROCK WALL 2.0 m OFF BOUNDARY

Revision	Amendment or reason for issue	Issue date	Drawn by	Authorised	Surveyor	Date	Drawing Title	Project No.
					DENNIS SMITH	FEB 2014	PROPOSED INDUSTRIAL DEVELOPMENT	KF110816
					Date of Survey	Drawn	LOT 10 DP 878167	Drawing No.
					Height Datum	Designed	WYLLIE ROAD, KEMBLA GRANGE	C34
					Origin	Checked	OPERATIONAL PLAN- LAYOUT VERSION 1	Sheet
					Hotix, Datum	Approved	ISSUED FOR DA APPROVAL	Revision
						Scale 1:500 @ A1 1:1000 @ A3		18 Of 18

K.F. Williams & Associates Pty Ltd
28 Auburn Street
Wollongong NSW 2500
A.C.N 008 664 417
Project Management, Surveying,
Civil, Structural, Water & Sewer

KFW
INFRASTRUCTURE PROFESSIONALS

P (02) 4228 7044
F (02) 4226 2004
E mail@kfw.net.au
www.kfw.net.au