


 




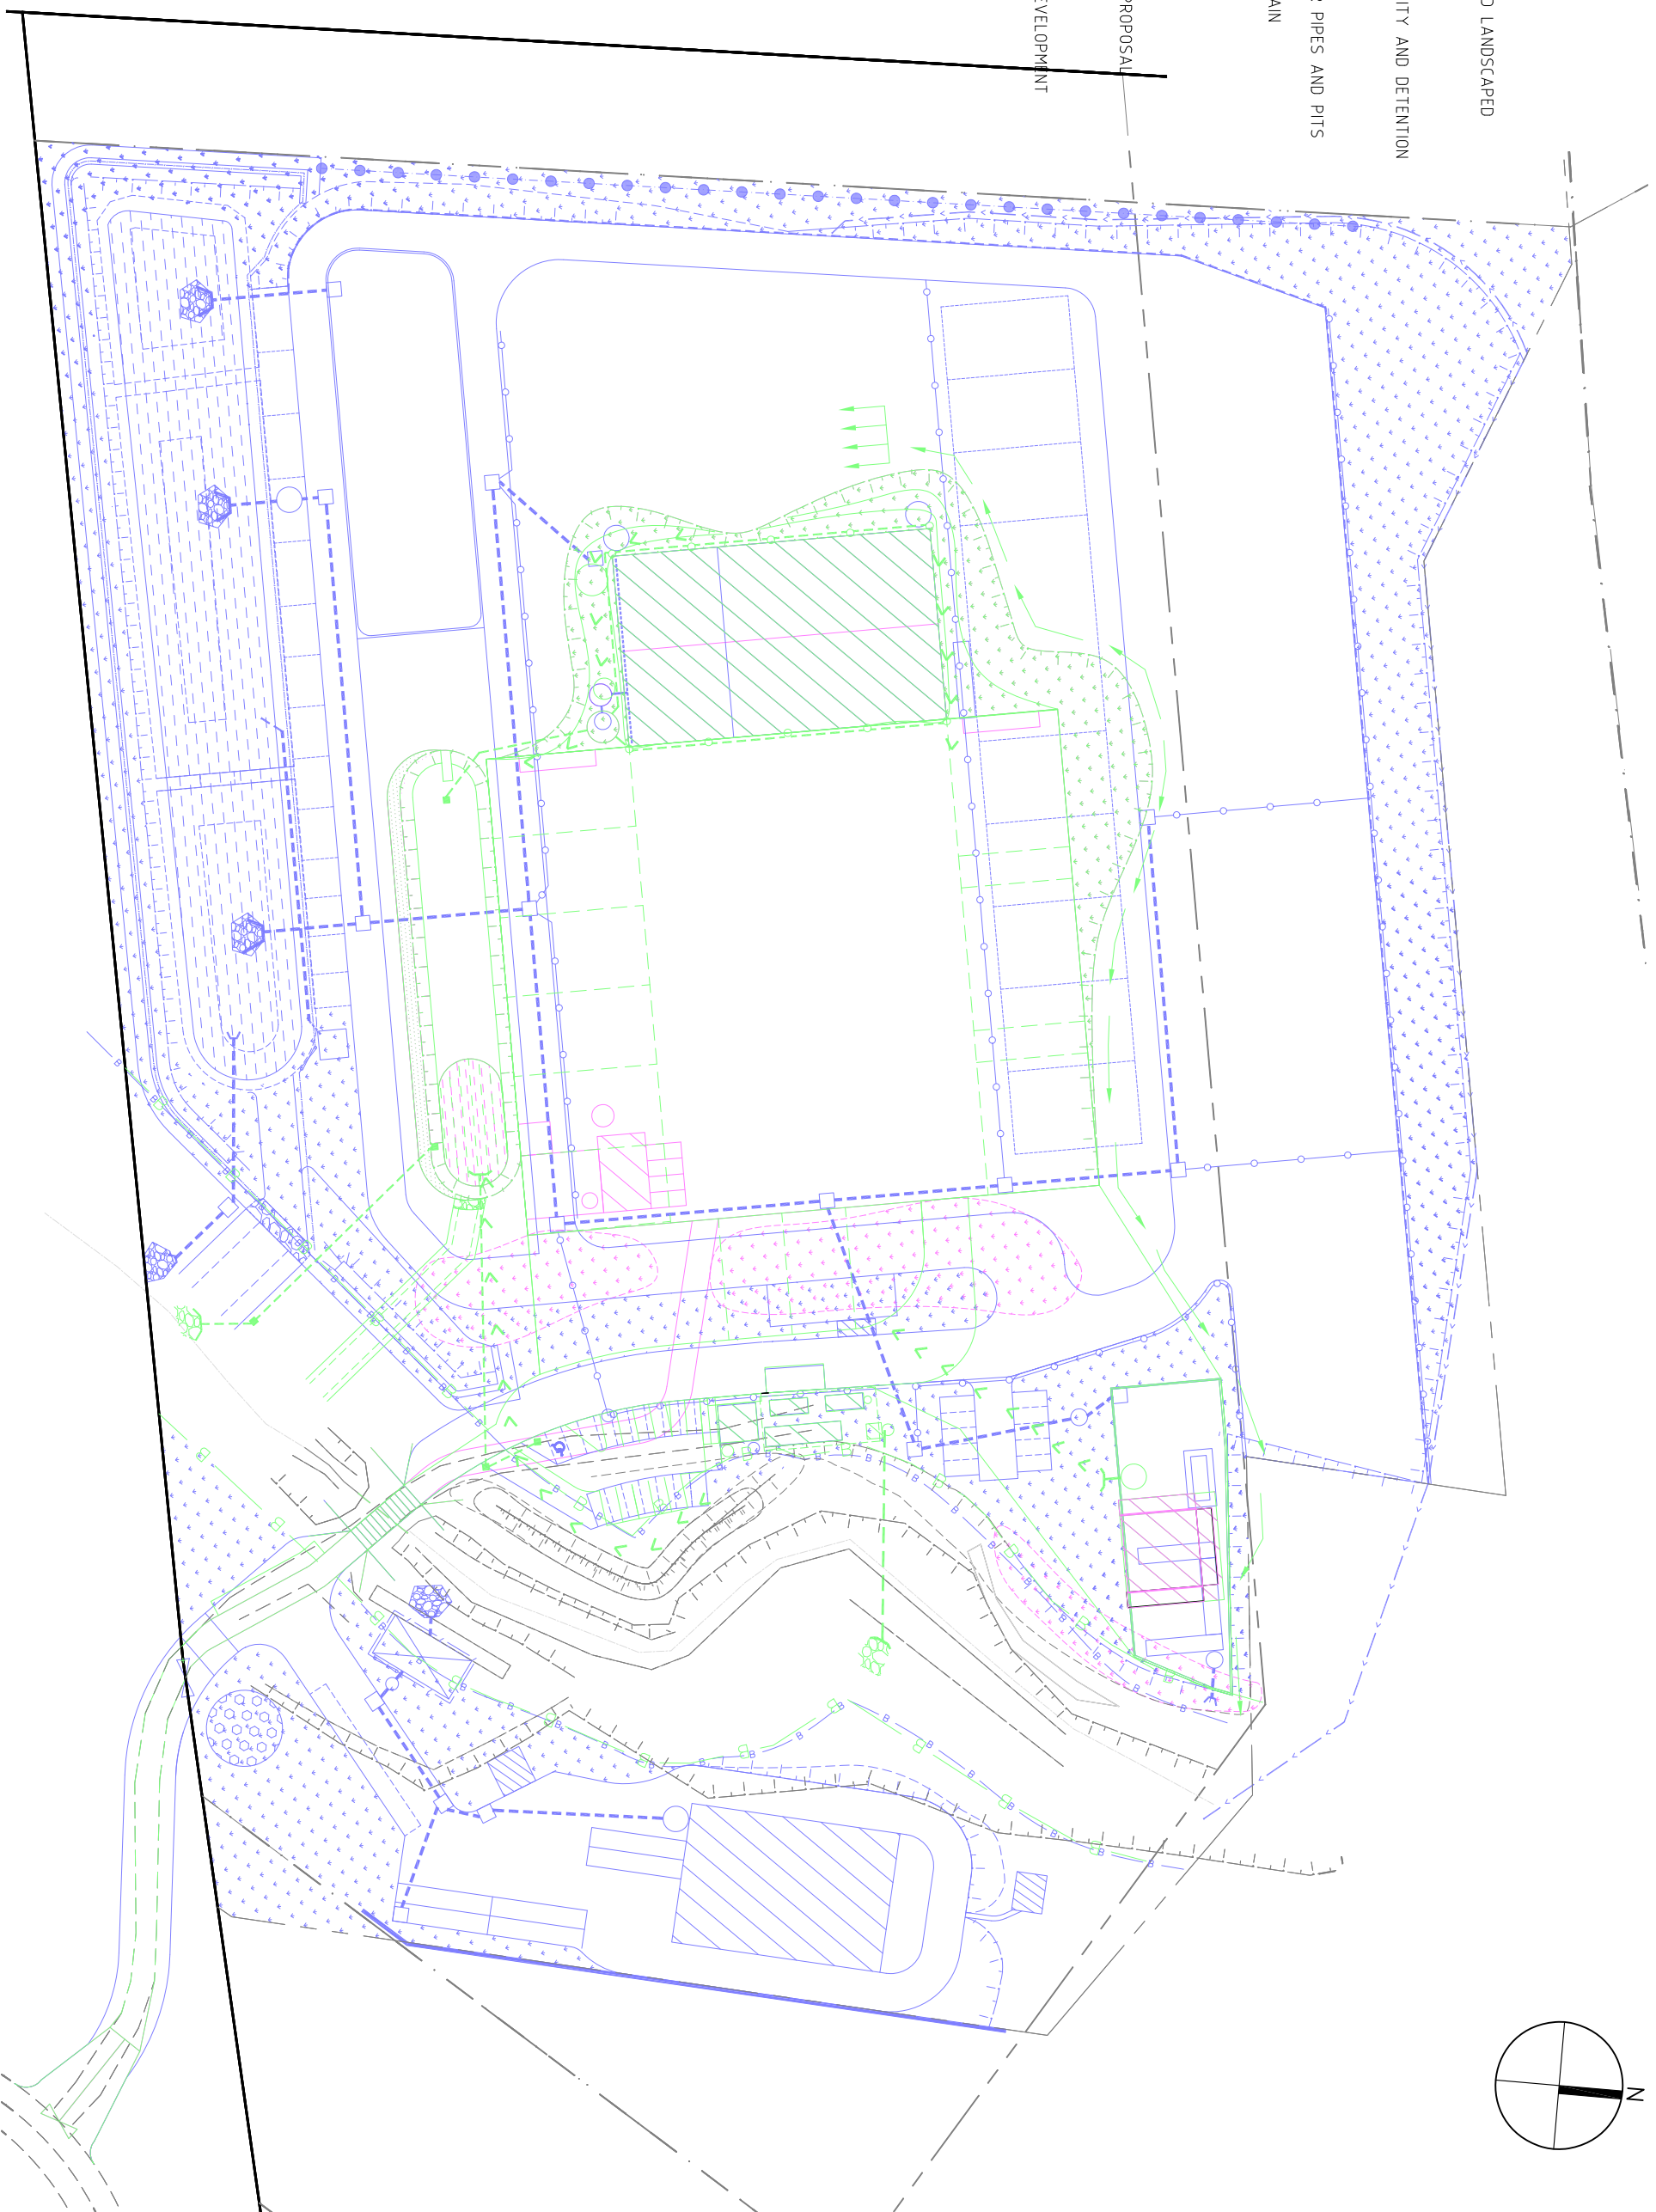


## LEGEND

-  DENOTES BUILDING  
 DENOTES GRASSED AND LANDSCAPED AREAS  
 DENOTES WATER QUALITY AND DETENTION PONDS  
 DENOTES STORMWATER PIPES AND PITS  
 DENOTES SUB SOIL DRAIN  
 DENOTES EXISTING  
 DENOTES SECTION 96 PROPOSAL  
 DENOTES PROPOSED DEVELOPMENT

[illegible]