



LEGEND

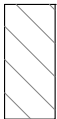

DENOTES BUILDING



DENOTES GRASSED AND LANDSCAPED AREAS

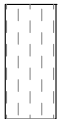



DENOTES WATER QUALITY AND DETENTION
 PONDS



DENOTES STORMWATER PIPES AND PITS



DENOTES SUB SOIL DRAIN

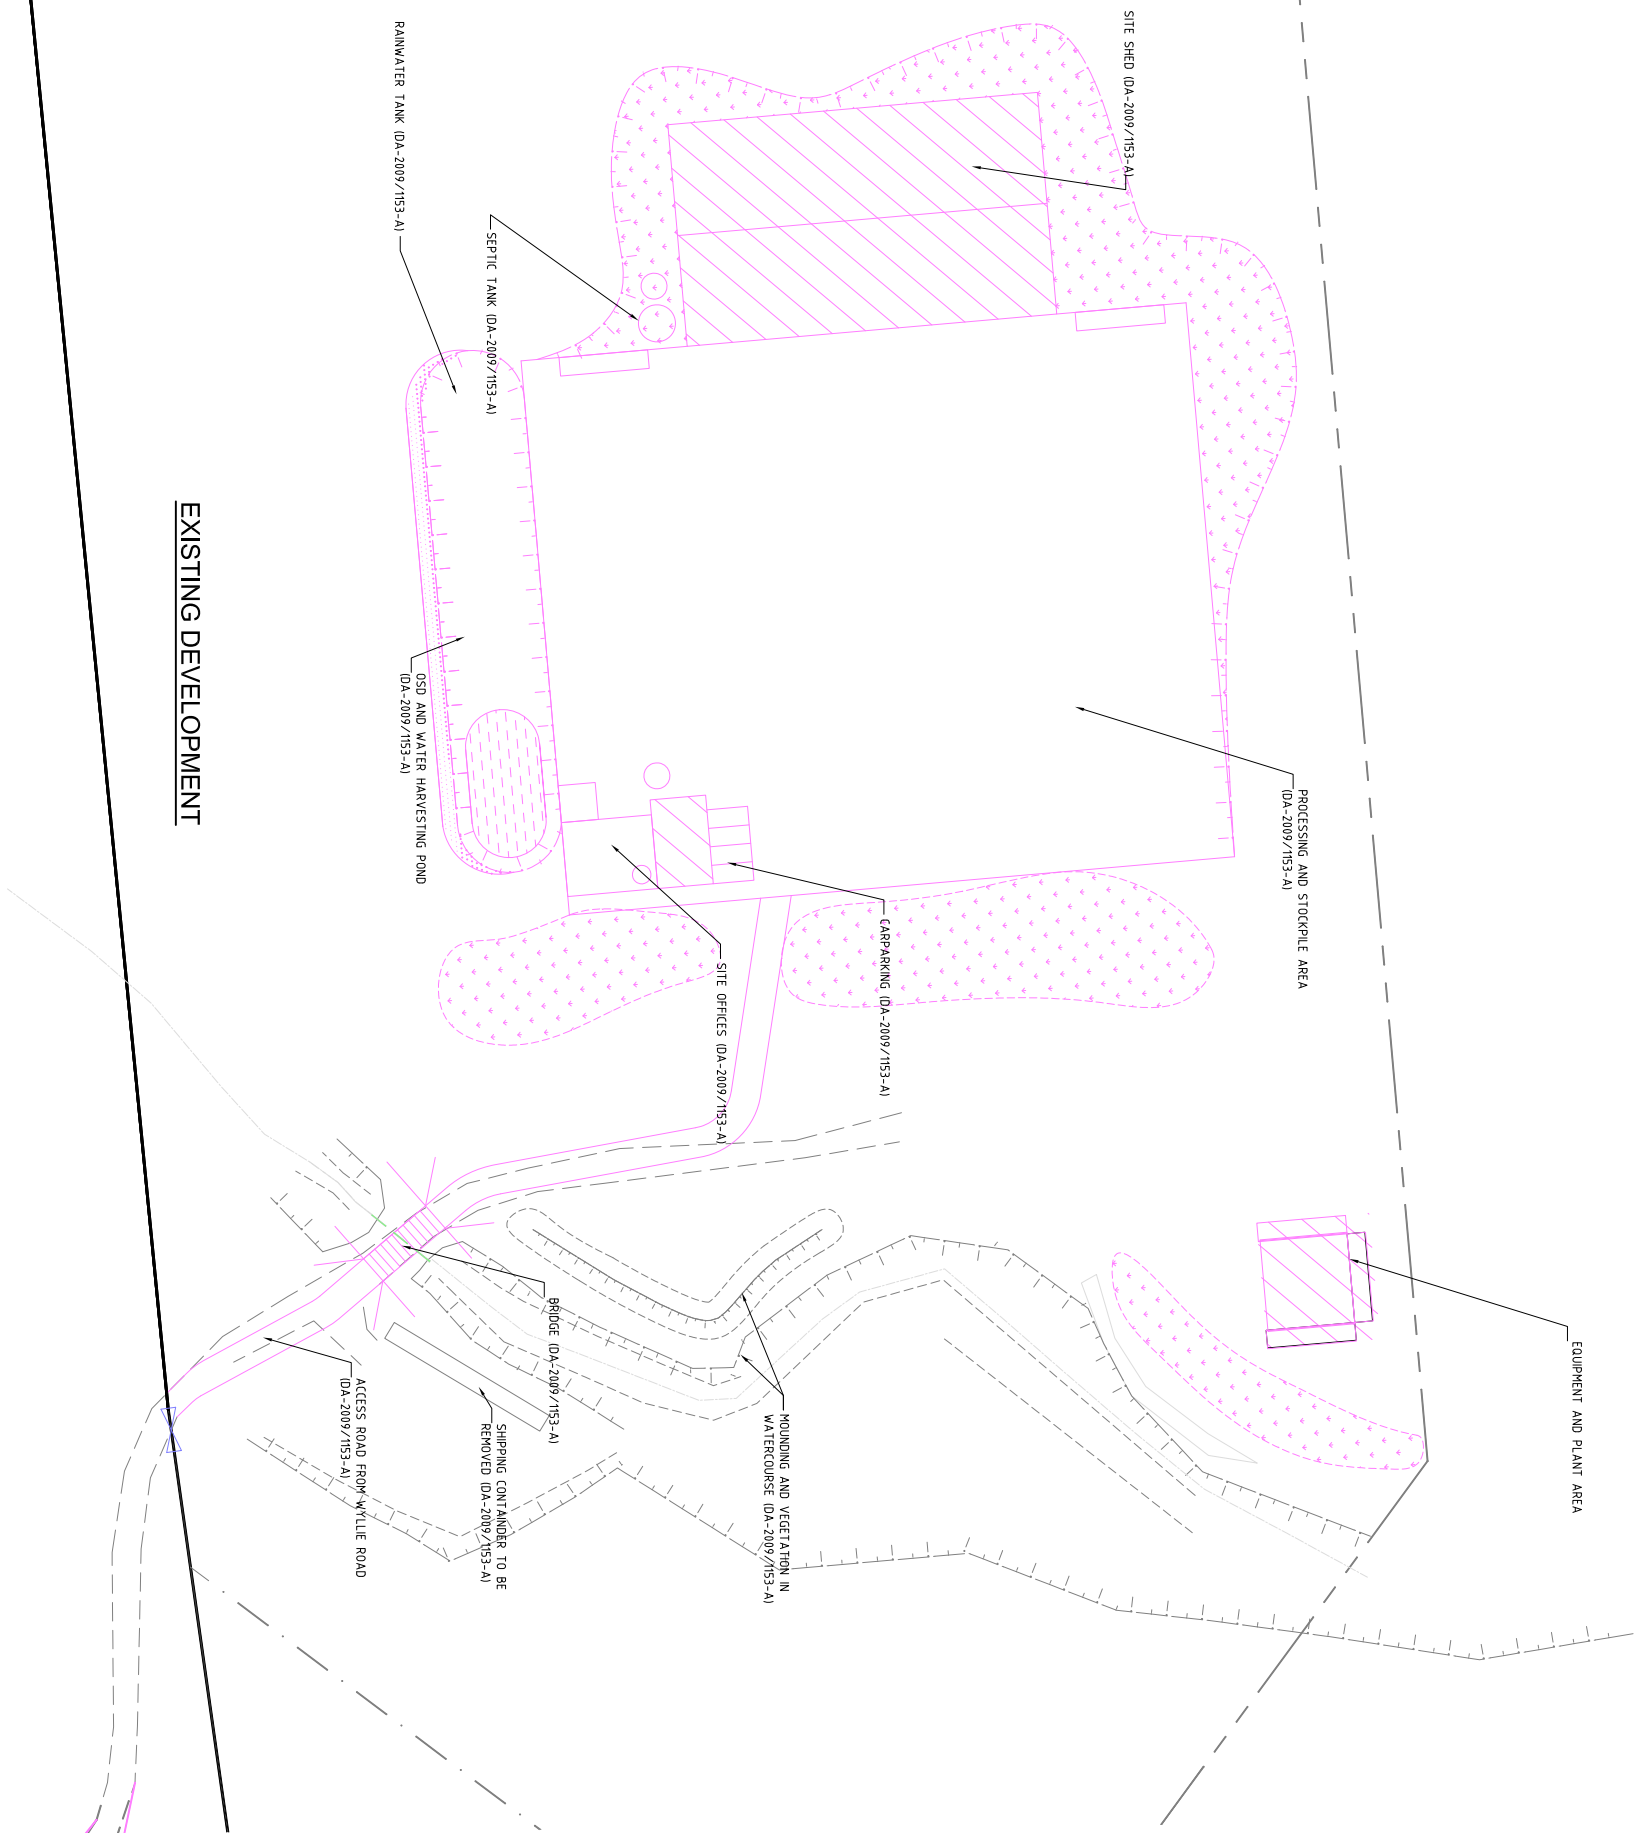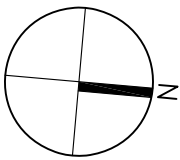

EXISTING DEVELOPMENT

[illegible]