


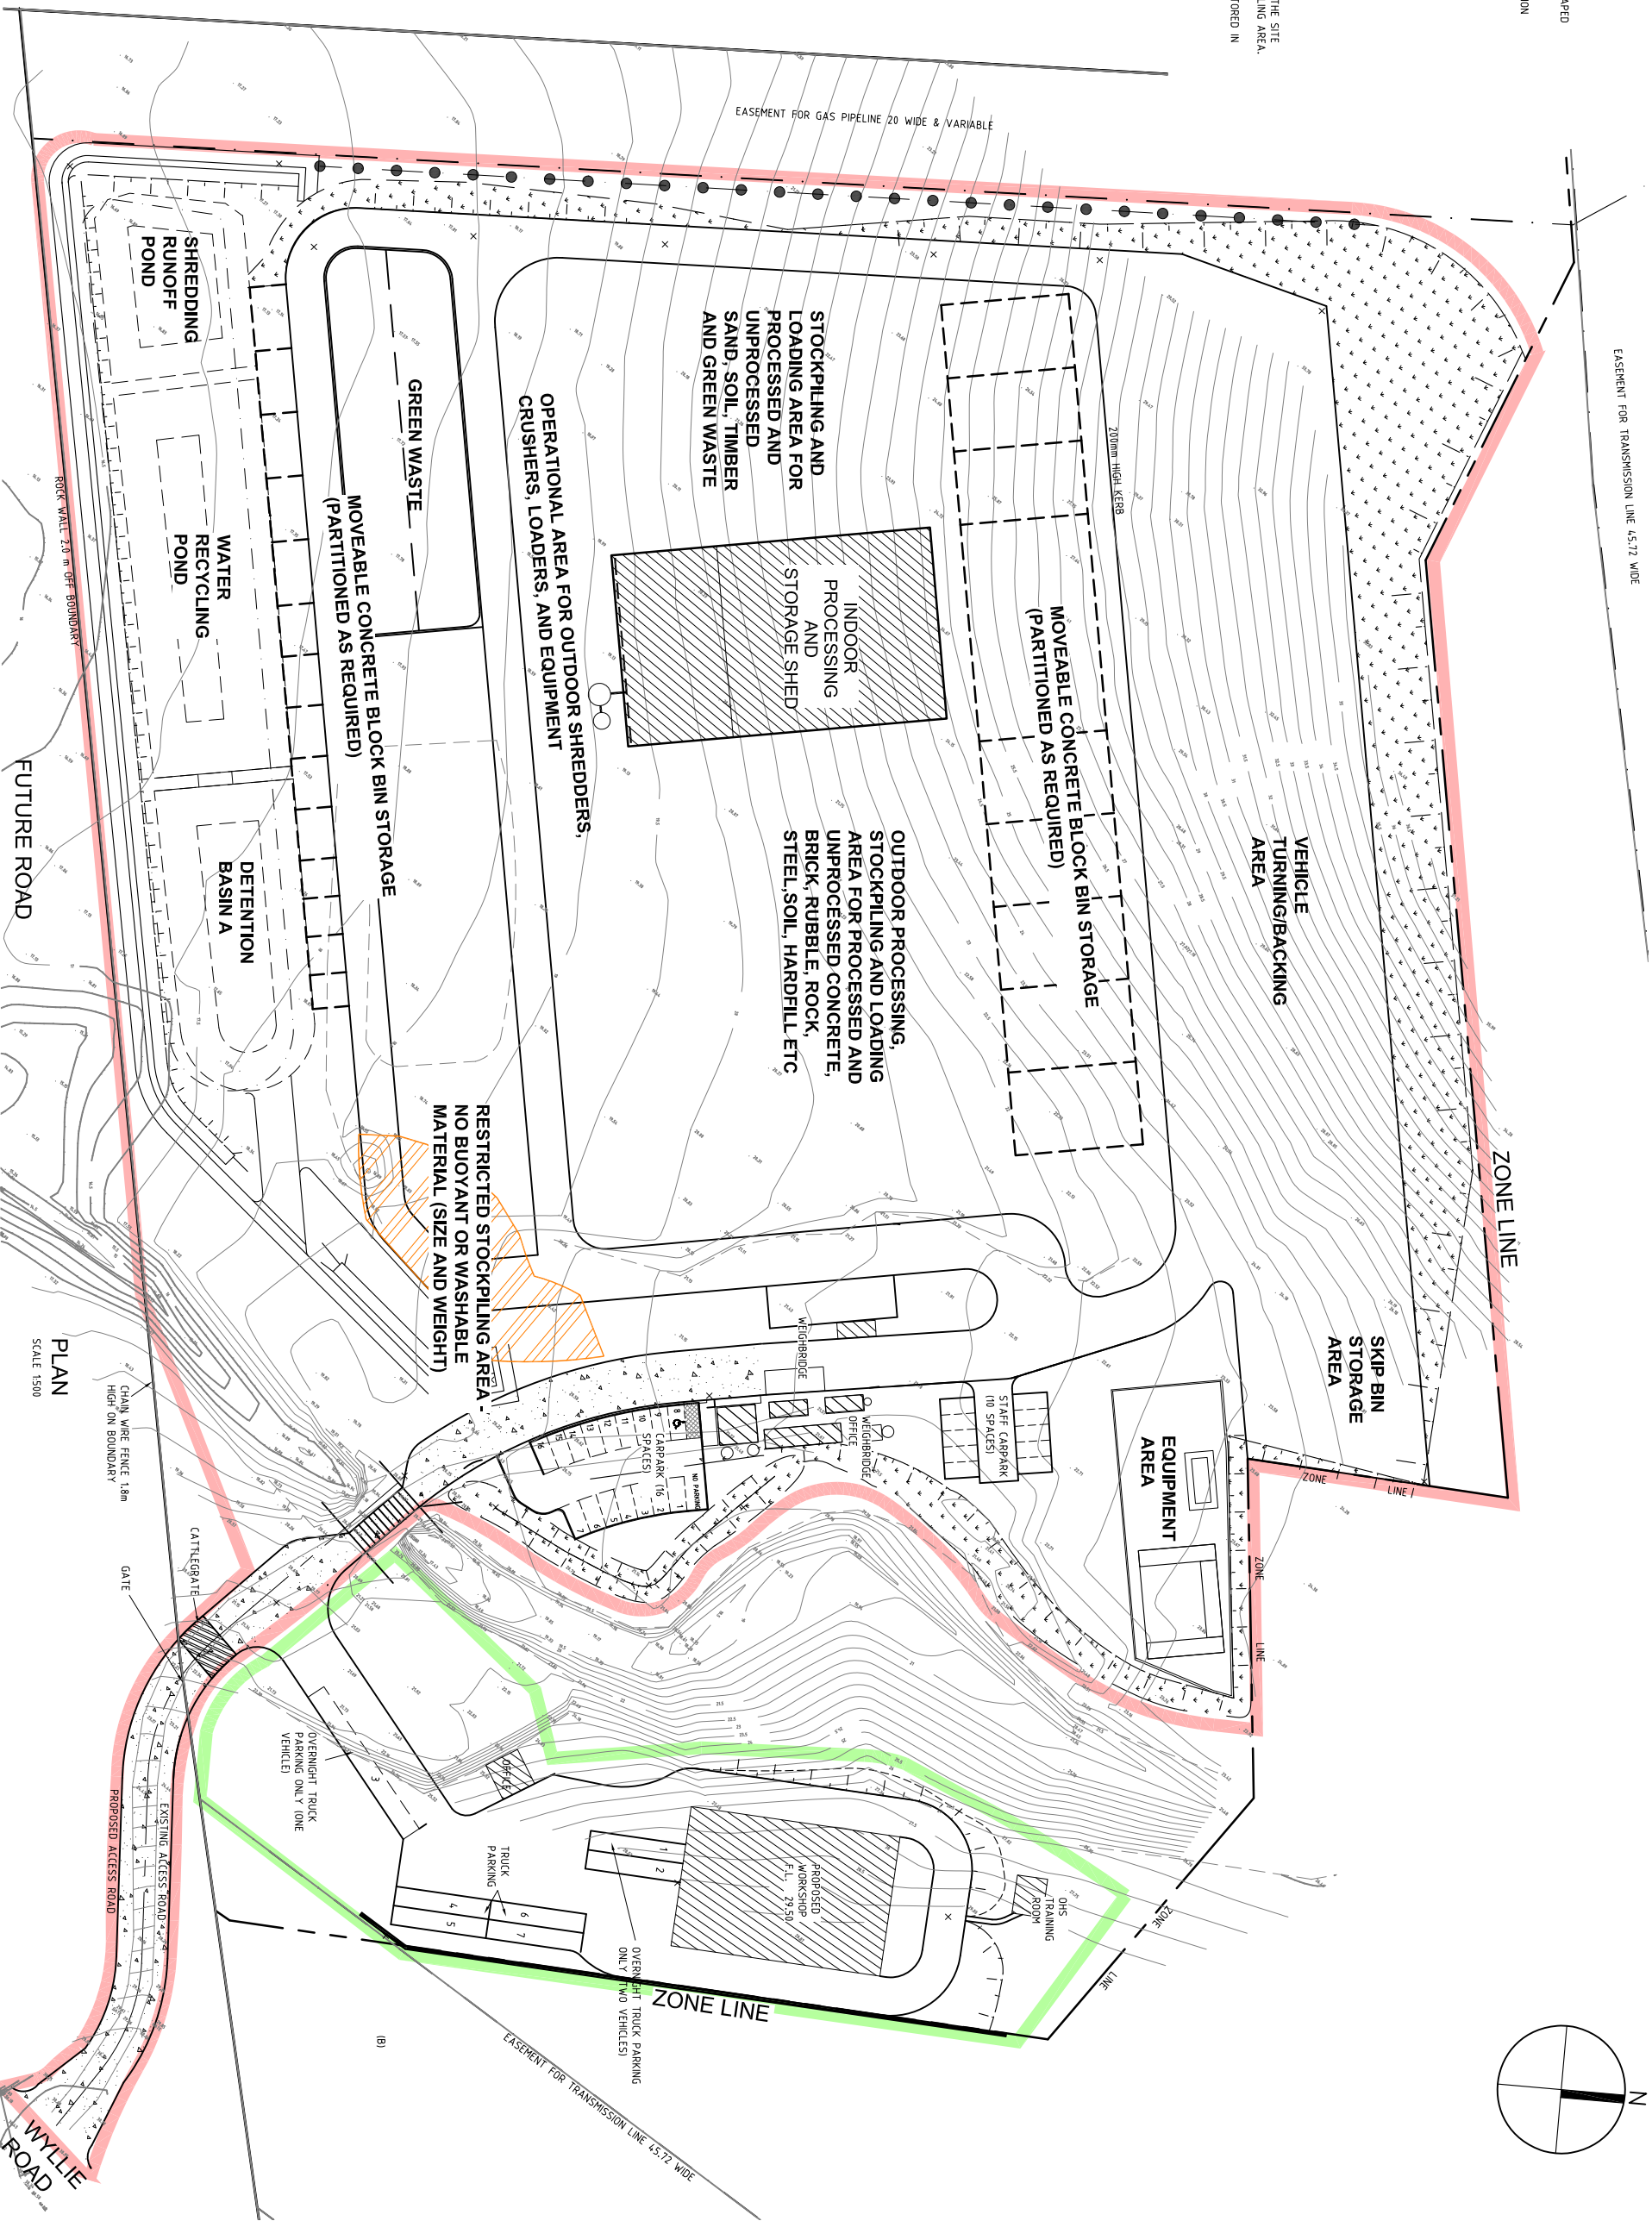
**DO NOT SCALE**

## LEGEND

- 
- DENOTES PROPOSED BATTER (1 IN 2) TO BE LANDSCAPED
  - DENOTES PROPOSED LANDSCAPING/BATTER PROTECTION
  - DENOTES RIPARIAN CORRIDOR
  - DENOTES PROPOSED ROAD UPGRADING
  - DENOTES PROPOSED RESTRICTED STOCKPILING AREA

NOTES:

1. MATERIALS WHICH ARE LIABLE TO BE BUOYANT AND WASHED OFF THE SITE DURING A PMF SHALL NOT BE STORED IN THE RESTRICTED STOCKPILING AREA.
2. ONLY NON-BUOYANT DURABLE AND DENSE MATERIALS SHALL BE STORED IN THE RESTRICTED STORAGE AREA

[illegible]