


DO NOT SCALE

EASEMENT FOR TRANSMISSION LINE 45.72' WIDE

LEGEND

- DENOTES PROPOSED BUILDING
- DENOTES PROPOSED BATTER (1 IN 2) TO BE LANDSCAPED
- DENOTES PROPOSED LANDSCAPING/BATTER PROTECTION
- DENOTES 10m BUFFER LINE FROM TOP BANK
- DENOTES SUBSOIL DRAINAGE
- DENOTES CATCH DRAIN
- DENOTES STORMWATER FLOW
- DENOTES HUMECTEPTOR DOWNSTREAM DEFENDER
- DENOTES PMF FLOODLINE
- DENOTES PMF 100% BLOCKED FLOODLINE
- DENOTES PMF PRE DEVELOPMENT FLOODLINE
- DENOTES STORMWATER PITS AND PRES
- DENOTES STAGE 1 LIMITS
- DENOTES STAGE 2 LIMITS

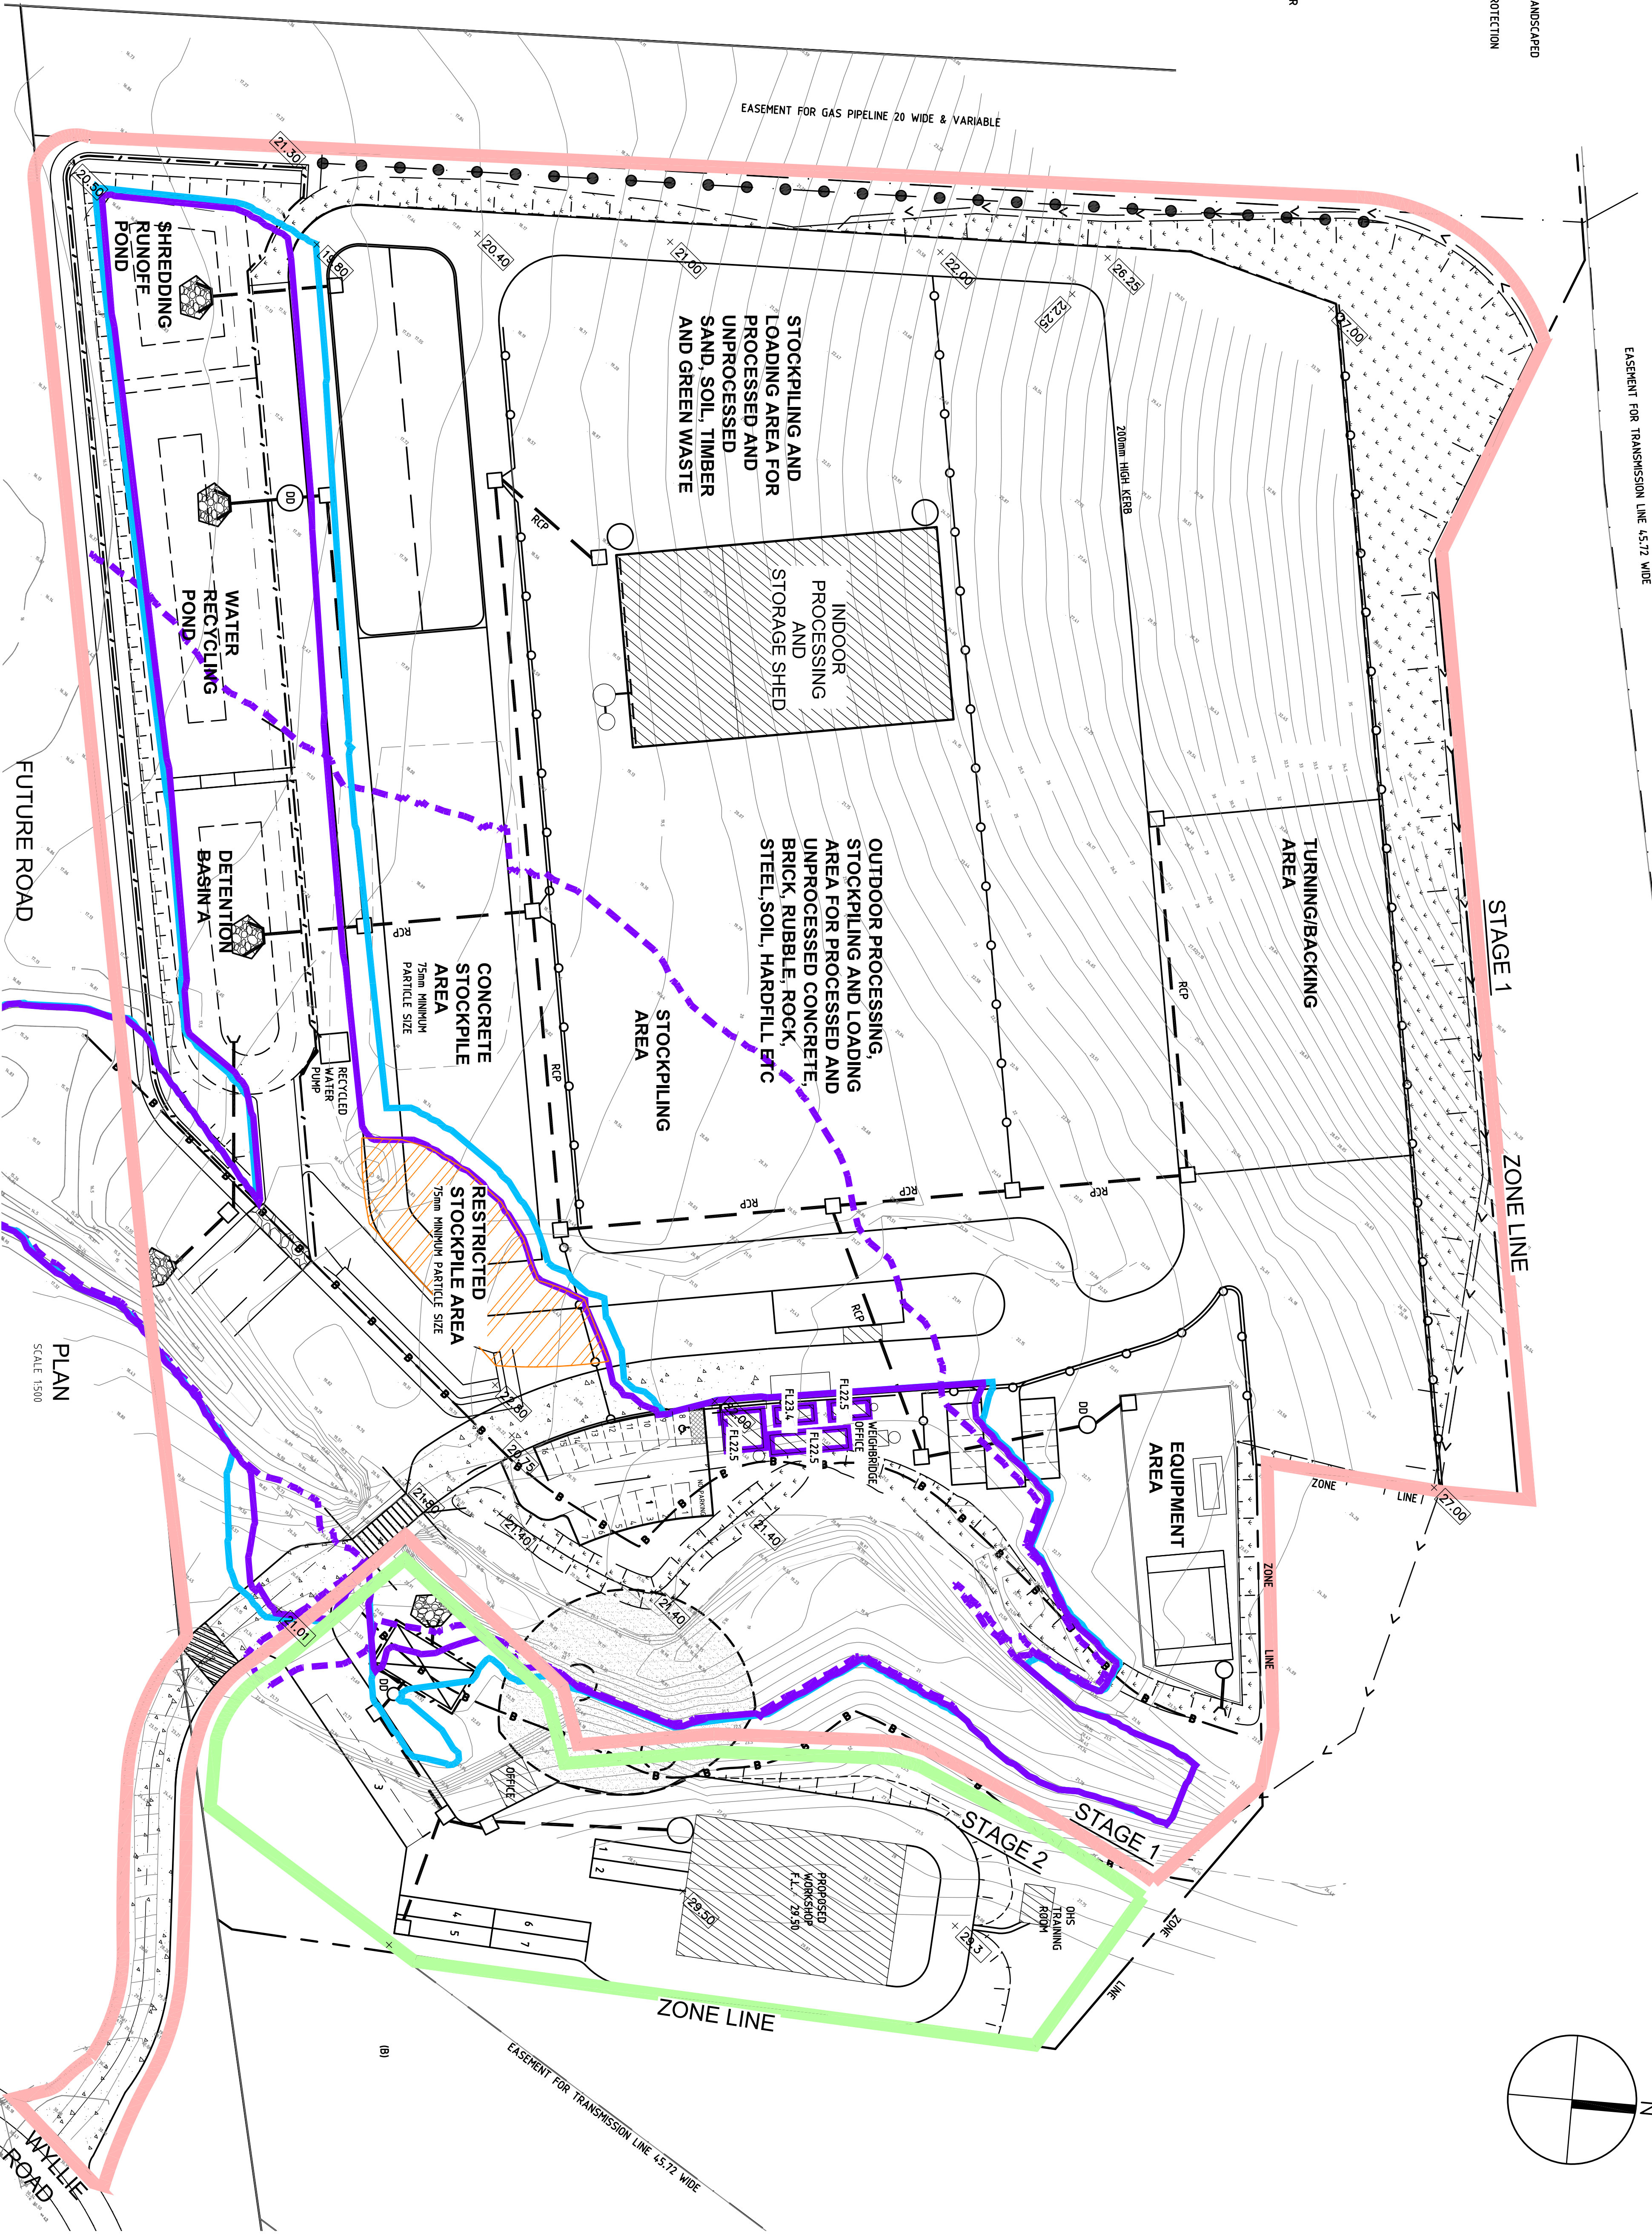

--	--	