


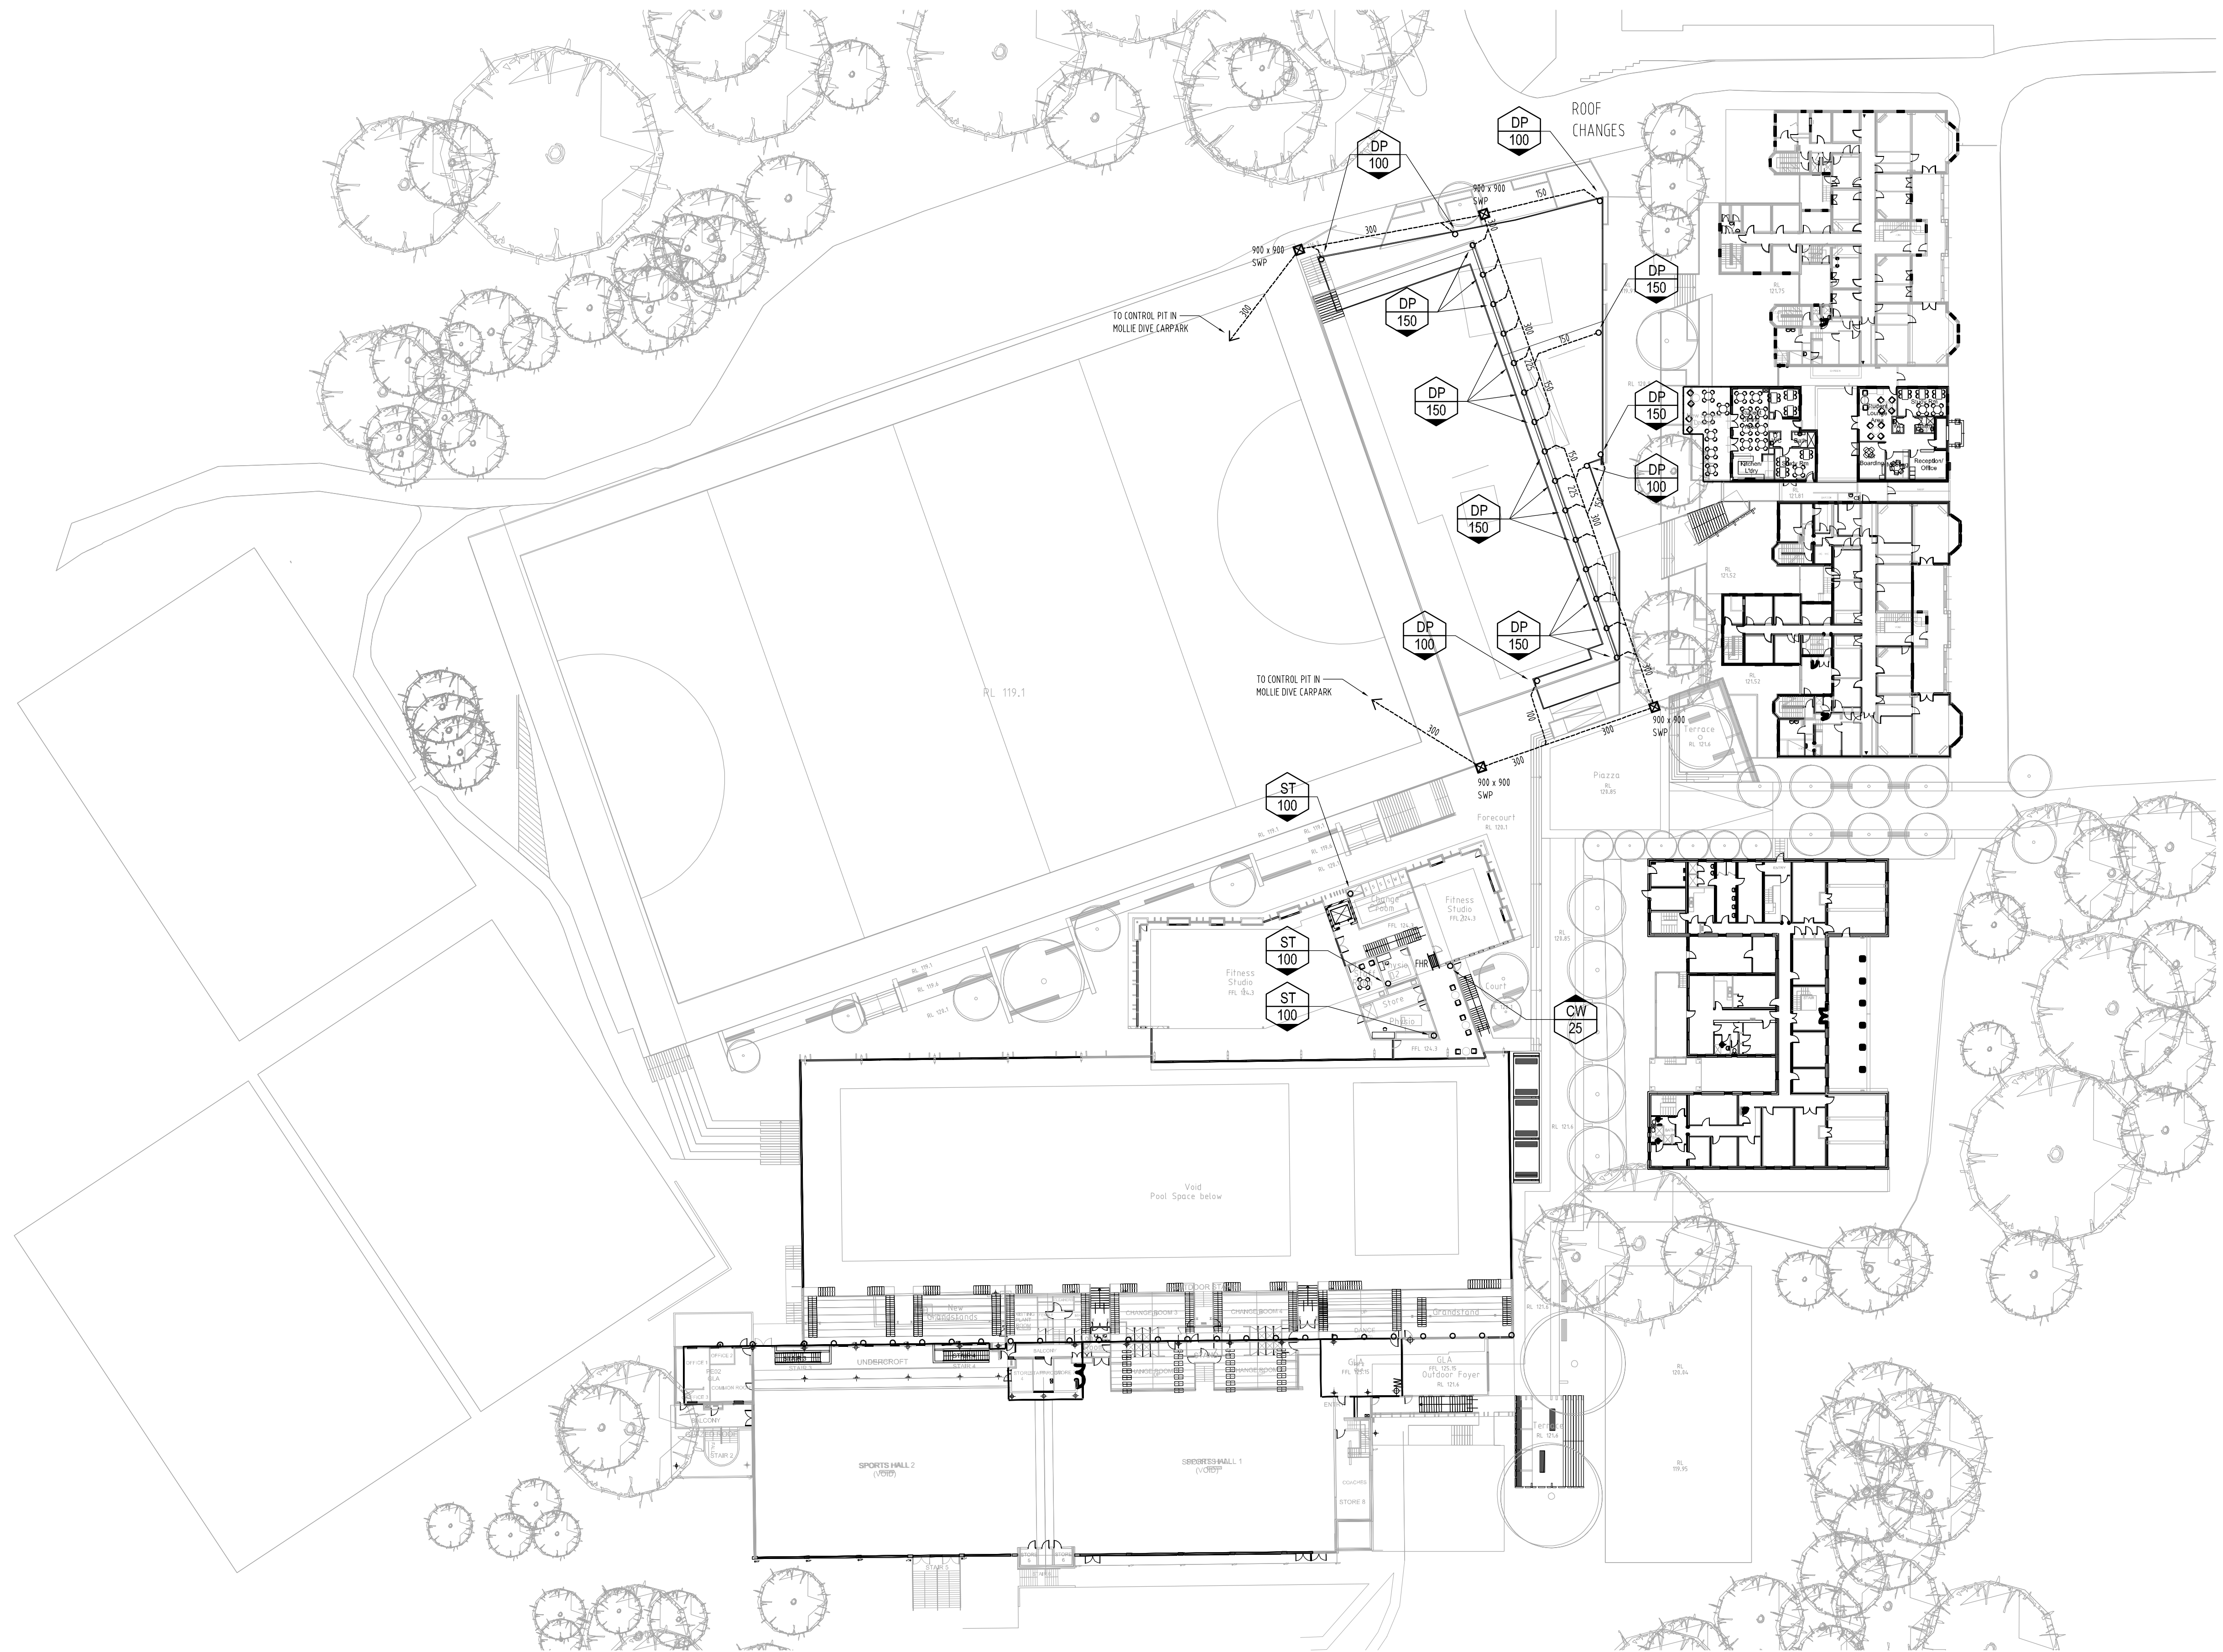

FIRST LEVEL PLAN: GRAVITY & PRESSURE SERVICES



A	D A SUBMISSION	03.07.12
Issue	Amendment	Date

Client
PYMBLE LADIES COLLEGE
PYMBLE

Architect
PMDL
P O Box 1465
CROWS NEST NSW 2065
Email: pmdl@pmdl.com.au

PH : 02 8458 5500
FAX : 02 8458 5555

Project
PYMBLE LADIES COLLEGE
CONCEPT MASTERPLAN
PHASE 2

Title
HYDRAULIC SERVICES
FIRST LEVEL PLAN
GRAVITY & PRESSURE SERVICES

Hydraulic Services
SYDNEY ALL SERVICES Pty Ltd
PO BOX 216
THORNLEIGH NSW 2120
Email: sasmail@bigpond.com
Ph: (02) 9962 9658

Date
October 2011
Scales
1:400 @ A1
Job No.
30442

Drawn
ND/VK
Dwgs In Set
4 IN 6
Drawing No.
H04
Issue
A