





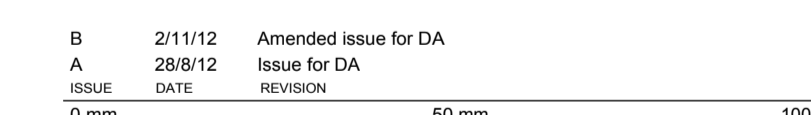
 EXISTING BUILDINGS  
 PROPOSED BUILDING WORKS  
 PROPOSED ALTERATION WORKS  
 EXTENT OF LANDSCAPE WORKS  
 VEHICULAR CIRCULATION  
 PEDESTRIAN CIRCULATION  
 100m BUSHFIRE BUFFER ZONE.  
 TAKEN FROM KURINGAI COUNCIL  
 BUSHFIRE PRONE MAP



**pmddl**

ARCHITECTURE  
INTERIORS  
MANUFACTURING

DO NOT SCALE FROM DRAWING. USE FIGURED  
DIMENSIONS ONLY. CHECK ALL DIMENSIONS ON SITE  
BEFORE ANY MANUFACTURE OR CONSTRUCTION.

**PMDDL Architecture + Design Pty Ltd**  
Andrew Penner 5317 David Morris 5865  
Peter Doddrell 5134 Scott Lane 1745

**Sydney**  
Phone: +61 2 8458 5500

**Melbourne**  
Phone: +61 3 9427 8885

**Hong Kong**

[www.pmddl.com.au](http://www.pmddl.com.au)

PROJECT			
PLC Masterplan Phase 2			
CLIENT			
Pymble Ladies' College			
DRAWING			
Overall Site Analysis 2			
CLIENT REF & CONTACT			
Avon Road, Pymble			
DATE	DRAWN	PROJECT#	DWG#
Aug 2012	SC		
SCALE	1:500	CHD	
		2126	DA004 B