




Pymble Ladie's College Masterplan Phase 2

DA Submission

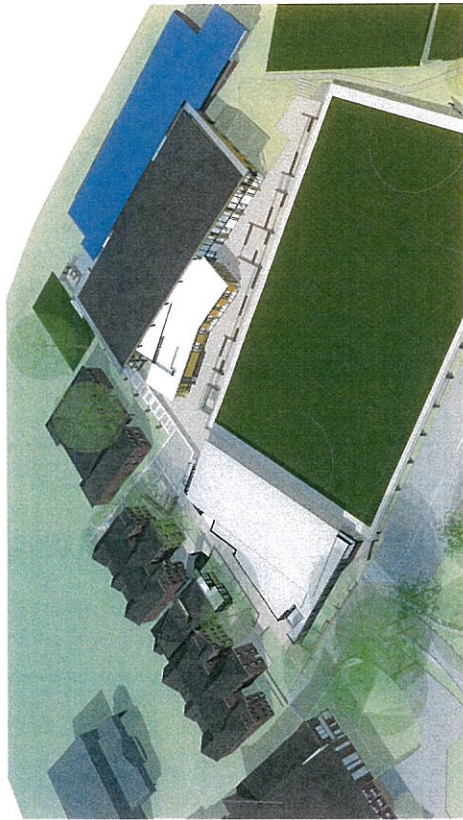

Drawing List

- DA001 Cover Sheet
- DA002 Locality Plan
- DA003 Overall Site Analysis 1
- DA004 Overall Site Analysis 2
- DA005 Overall Site Shadow Diagram - Equinoxes
- DA006 Overall Site Shadow Diagram - Solstices
- DA007 Overall Staging Plans
- DA010 Ground Level Site Plan
- DA011 Upper Level Site Plan
- DA012 Lower Level Site Plan
- DA020 Overall Site Elevations 1
- DA030 Overall Site Sections 1

- DA100 Aquatic Centre Stage 1 Plan
- DA101 Aquatic Centre-Ground Level Plan
- DA102 Aquatic Centre-Upper Level Plan
- DA103 Aquatic Centre-Lower Level Plan
- DA104 Aquatic Centre-Roof Plan
- DA200 Aquatic Centre-Elevations
- DA300 Aquatic Centre-Sections
- DA400 Aquatic Centre Materials Board
- Survey


Architect
pmcl
Sydney Suite 801, 28 Charles Street, Cross Street West, NSW 1585
Phone +61 2 9387 8855 Email: info@pmcl.com.au
Melbourne Suite 101, 175 St Kilda Road, Melbourne Victoria 3004
Phone +61 3 9427 8855 Email: info@pmcl.com.au
Hong Kong 20/F, Hollywood Road, 225 Hollywood Road, Shuang Wan Hong Kong
Phone +852 2 33569992 Email: hongkong@pmcl.com.au
Andrew Fender 5317 / David Morris 5855 / Peter Doddrell 5134

Consultant
Landscape Architect
218 Oxford Street, Wollabarra
NSW 2025 Australia
Phone +61 2 9387 8855 Email: sydney@taylorbranner.com.au


01 Overall Site Perspective
- PLC Masterplan Phase 2
Scale: NTS



02 PLC Aerial View
- PLC Masterplan Phase 2
Scale: NTS

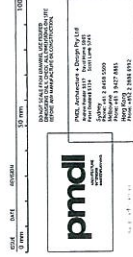

PROJECT	PLC Masterplan Phase 2
CLIENT	Pymble Ladie's College
PROJECT	Cover Sheet & Locality Plan
DATE	14th Jan 2012
SCALE	NTS
PROJECT NO.	2126
DA001	

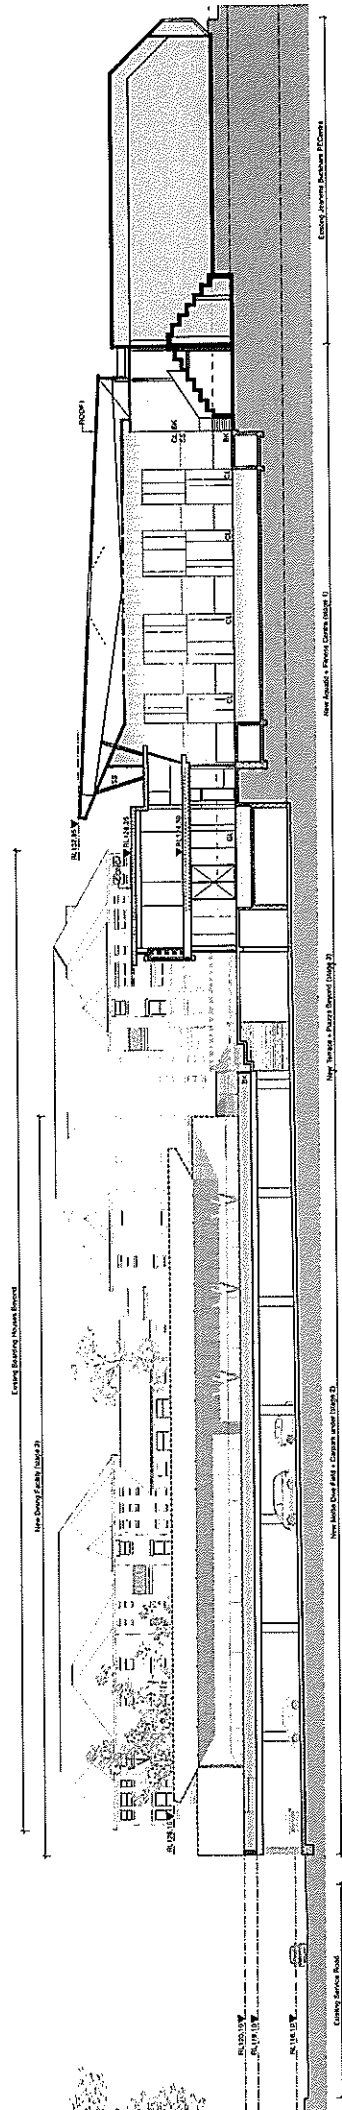

Section










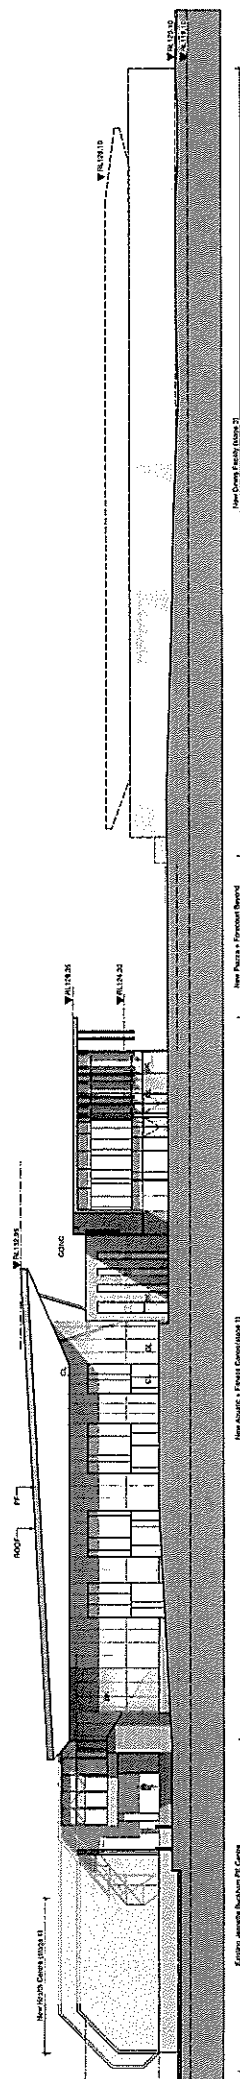

01 ELEVATION
Site Elevation
Scale 1 : 200

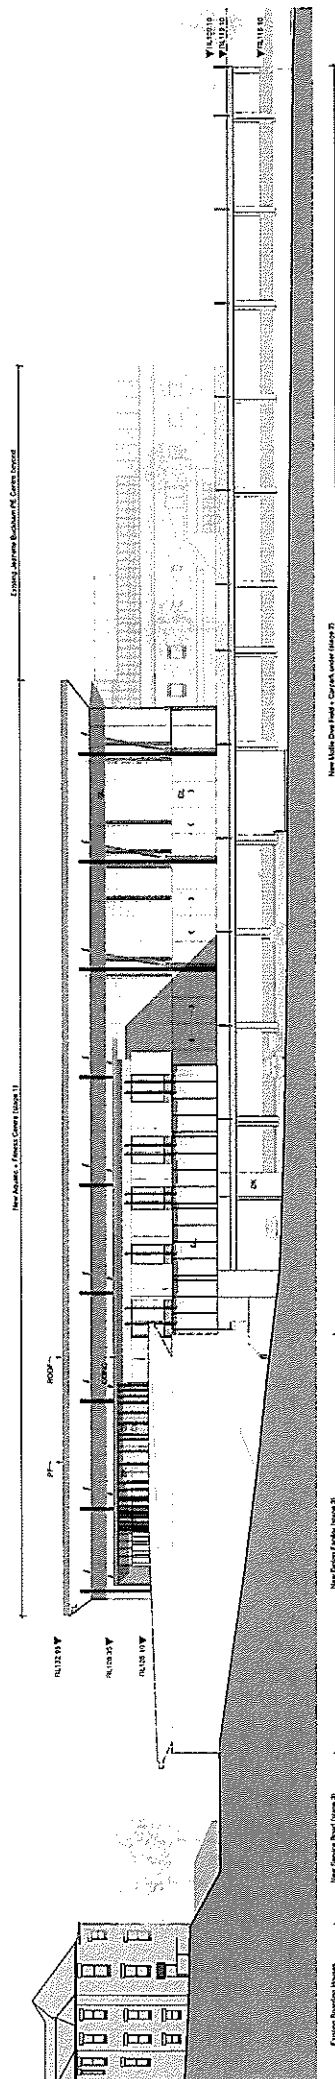

02 ELEVATION
Site Elevation
Scale 1:200

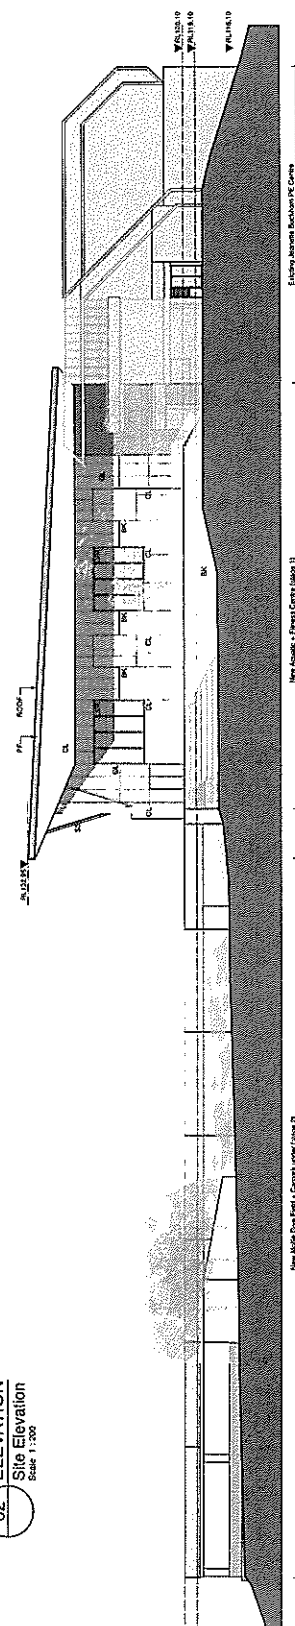


03 ELEVATION
Site Elevation
Scale 1:200

SCHEDULE OF FRANCHES

EX	Sections
CL	Casting
EC	Concrete finish
DL	Glazing
LN	Linens
LV	Powder-coated
FL	Flushing
RF	Roof finish
SS	Structural steelwork
TB	Timber
FL	Finished floor level
AL	Acquired level


[illegible]

PROJECT	PLC Masterplan Phase 2
Pymble Ladies' College	
Overall Site Elevations	
DATE	26/08/11
TIME	2:00 PM

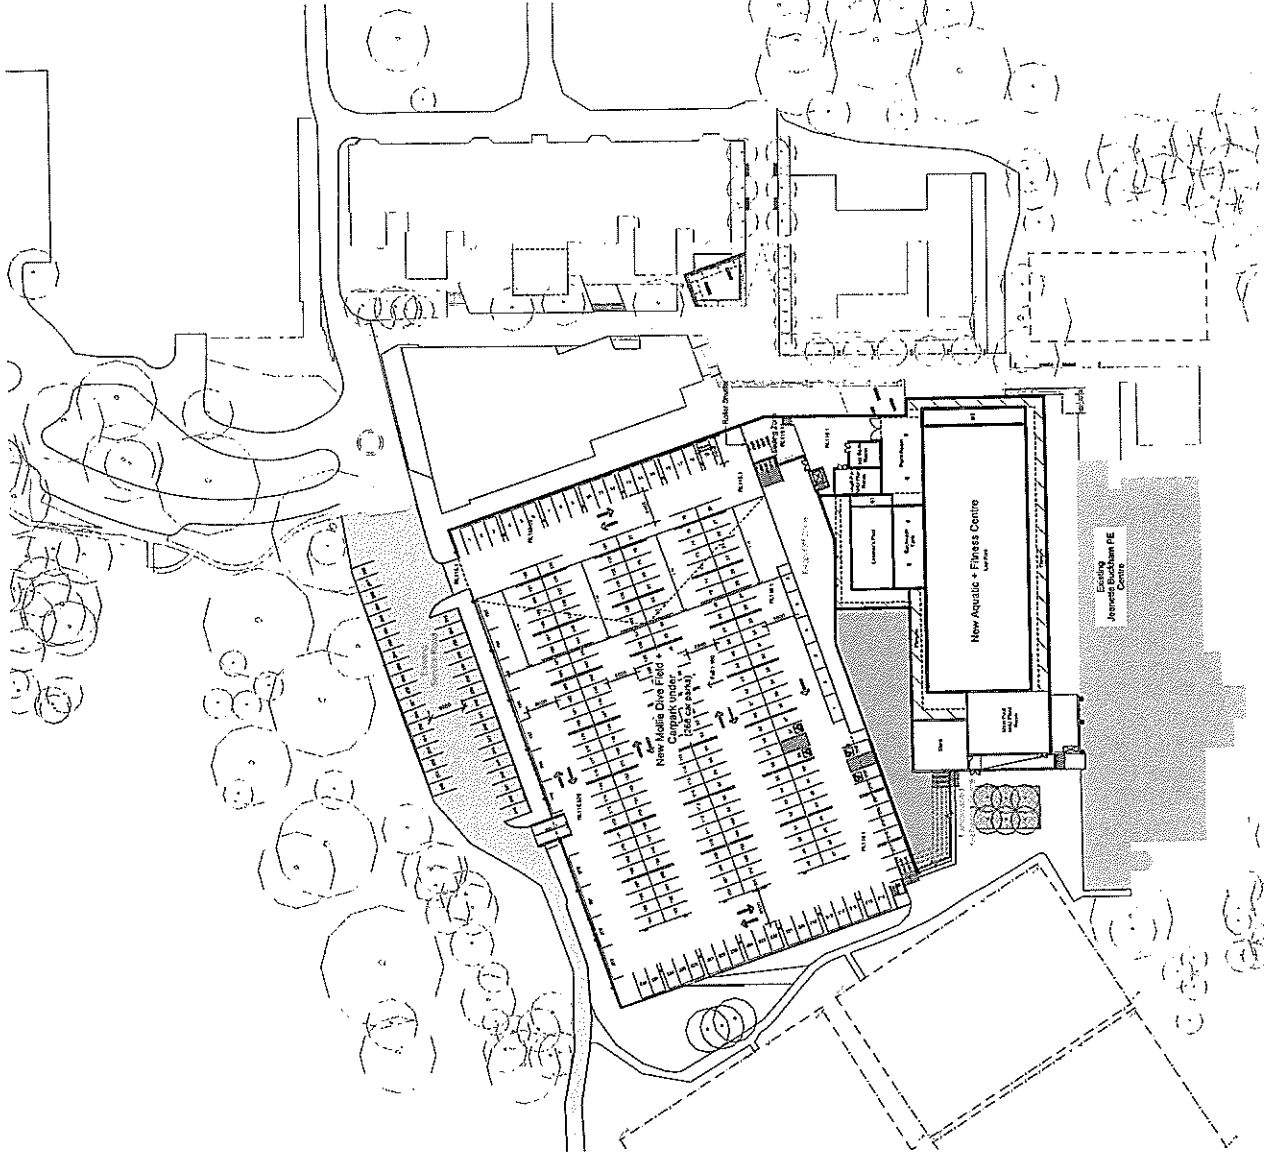


01 LOWER LEVEL
Site Plan
Scale 1:500

Sheet: 1 of 1		DA012	

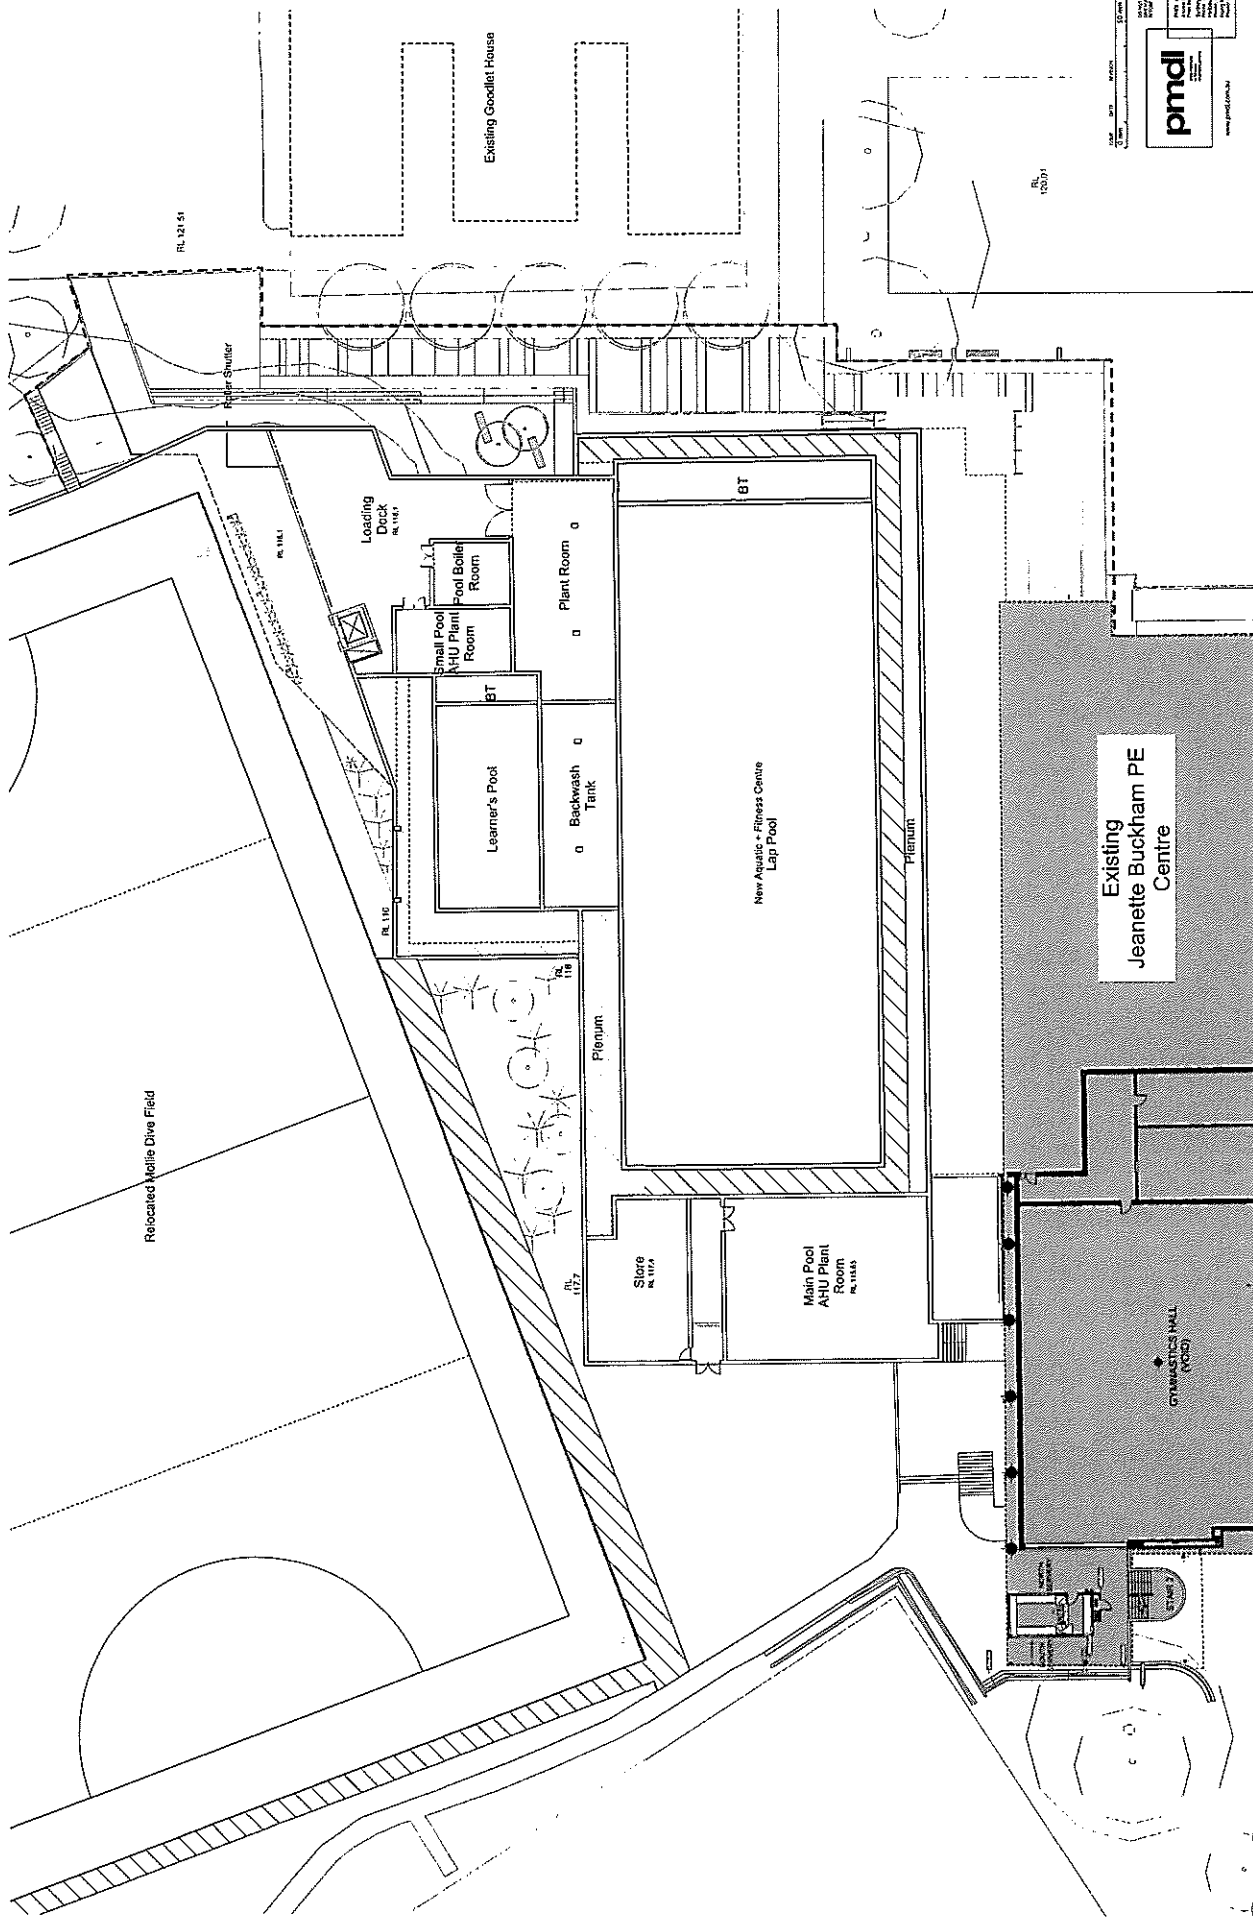

01 LOWER GROUND FLOOR PLAN
Aquatic + Fitness Centre
Scale 1:200

PROJECT PLC Masterplan Phase 2		CLIENT Pymble Ladies' College	
DESIGNER Aquatic Centre Lower Ground Level Plan		DATE 21/06/2012	
SCALE 1:200		PROJECT NO. 2126DA103	

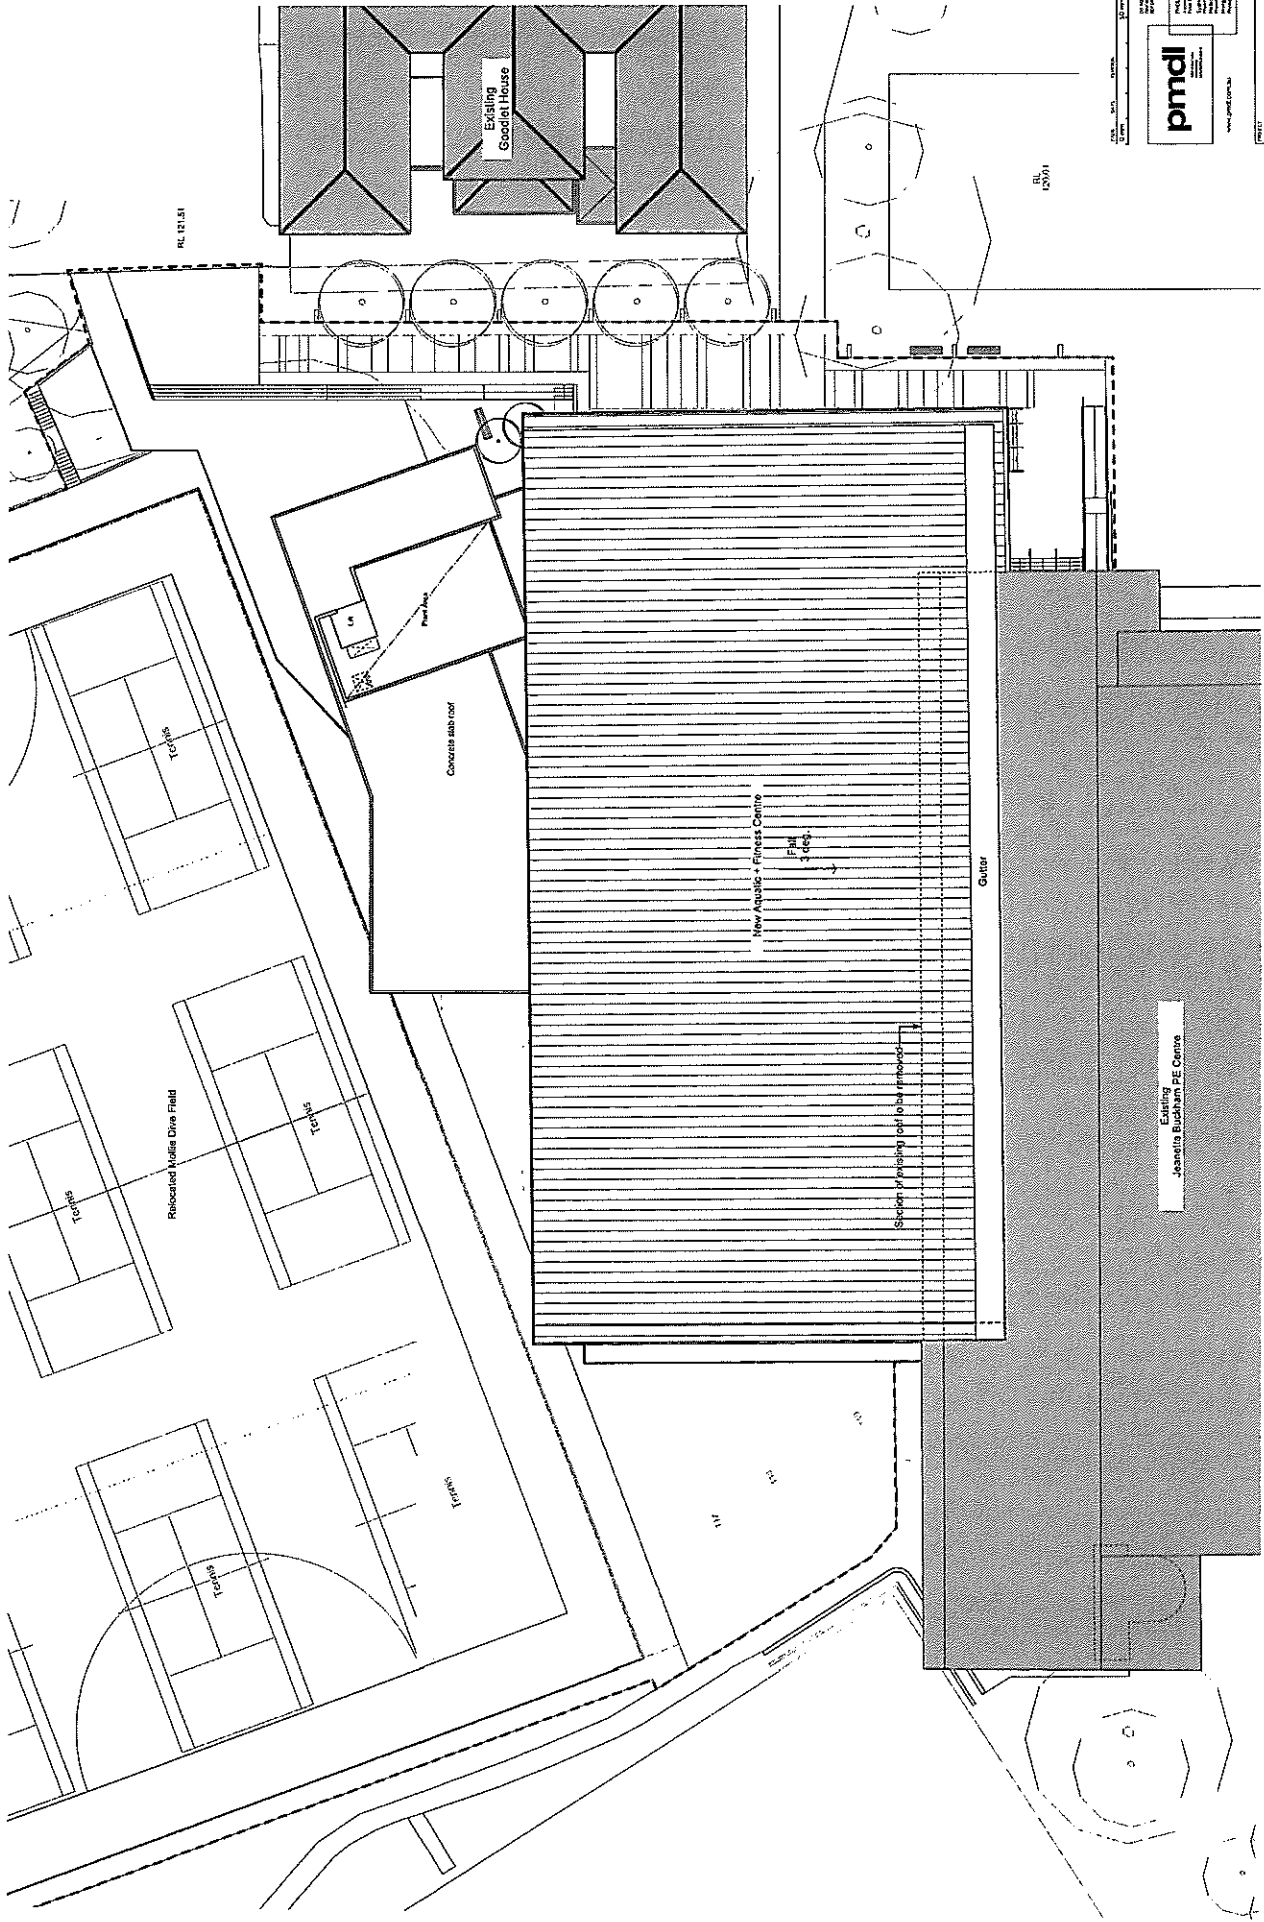

pmdl

www.pmdl.com.au


PLC Masterplan Phase 2

Pymble Ladies' College



Aquatic Centre Roof Plan


AVS Road, Pymble


Jan 2012

1:200

DA104

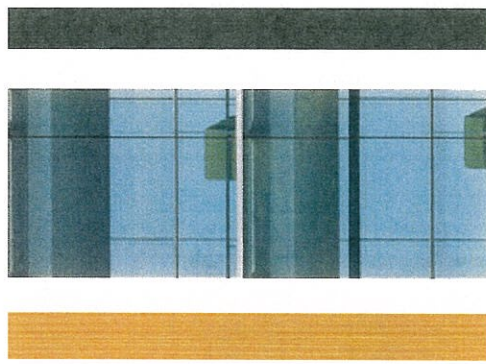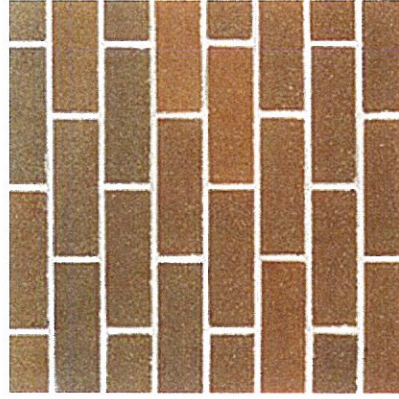

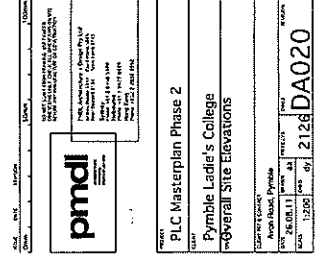

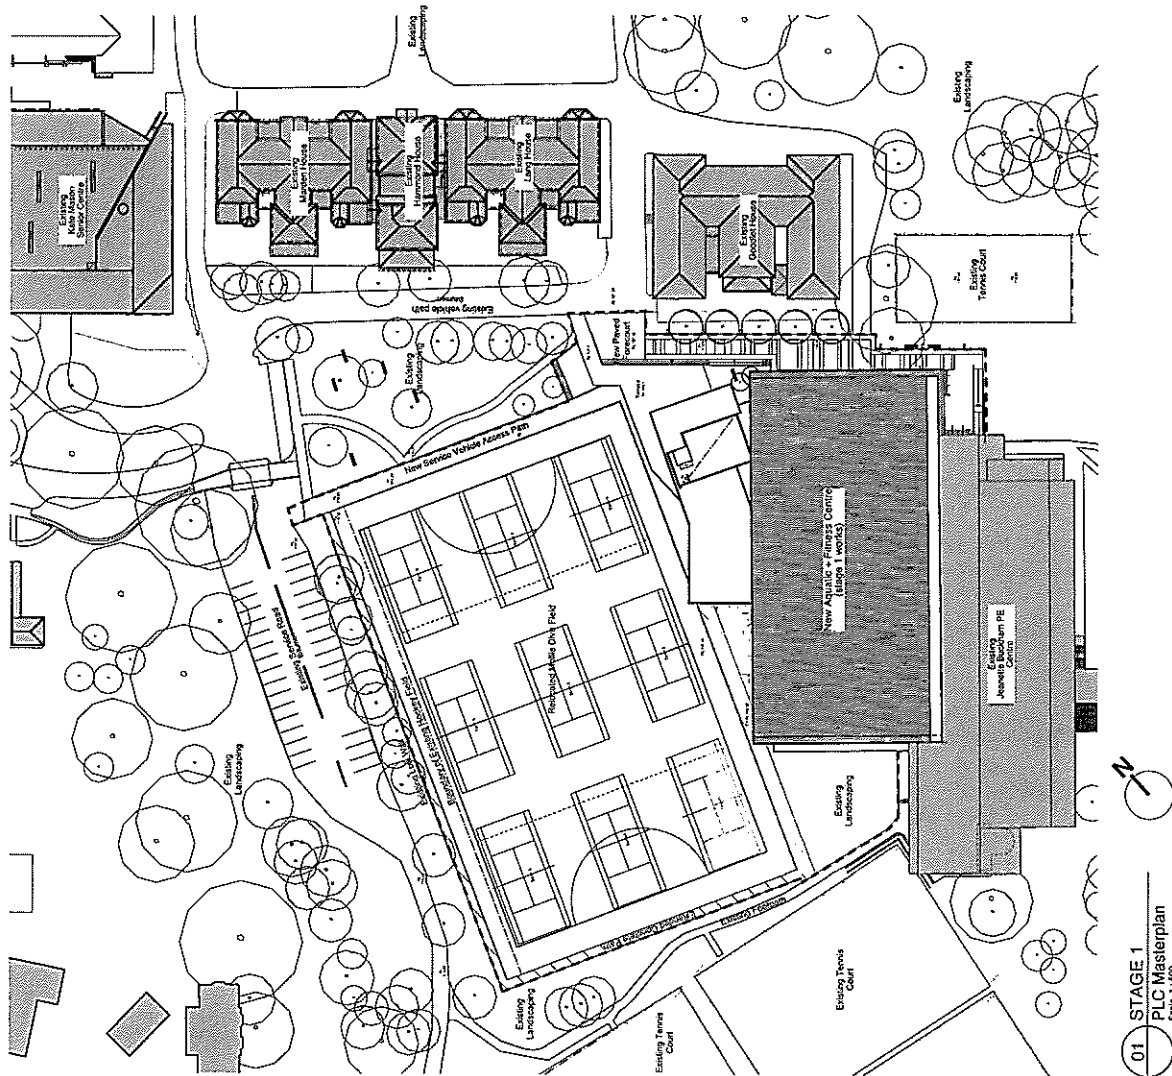

- LEGEND
- EXISTING BUILDINGS
 - BOUNDARY OF NEW WORKS
 - EXISTING ROADS

Scale 1:500



PROJECT	PLC Masterplan Phase 2
CLIENT	Pymble Ladies' College
LOCATION	Aquatic Centre Stage 1 Site Plan
DA100	

