


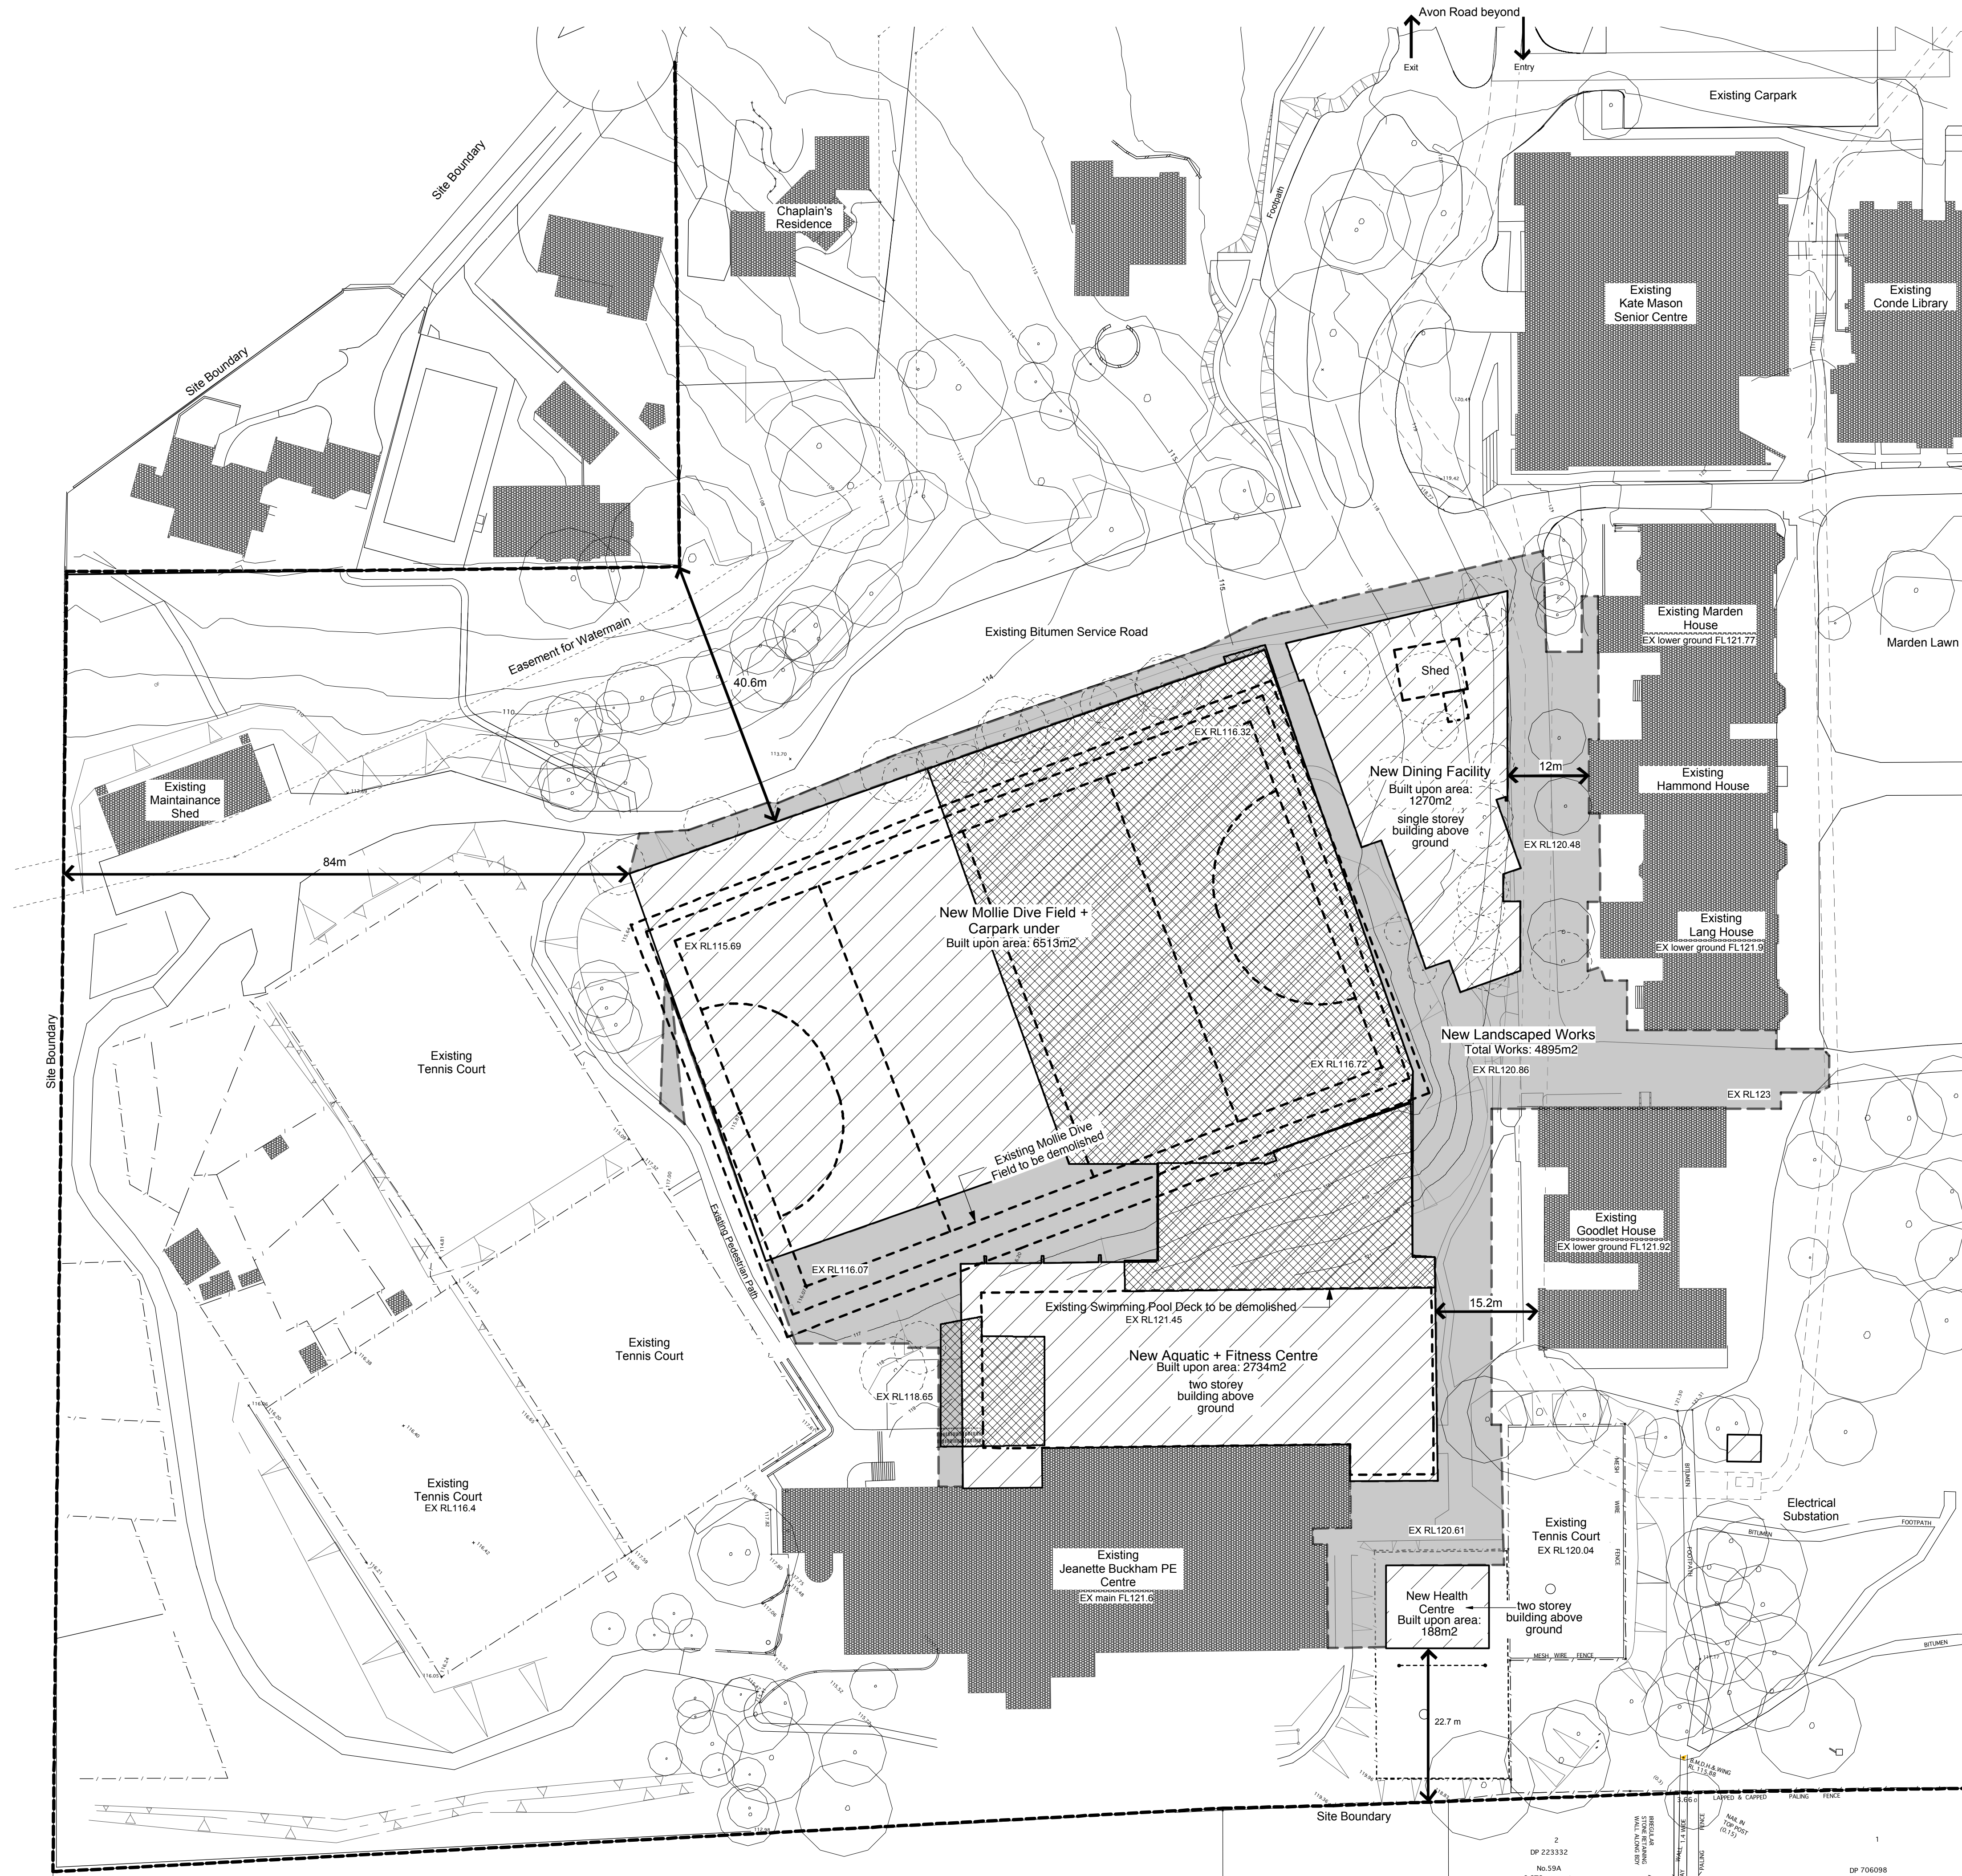

- LEGEND
- EXISTING BUILDINGS
 - EXISTING BUILDINGS TO BE DEMOLISHED
 - EXISTING TREES TO BE REMOVED
 - PROPOSED BUILDING WORKS
 - BUILDING SETBACK DIMENSIONS
 - EXTENT OF LANDSCAPE WORKS
 - PROPOSED DETAIL EXCAVATION WORKS

B 2/11/12 Amended issue for DA
A 28/8/12 Issue for DA

0 mm 50 mm 100

DO NOT SCALE FROM DRAWING. USE FIGURED DIMENSIONS ONLY. CHECK ALL DIMENSIONS ON SITE BEFORE ANY MANUFACTURE OR CONSTRUCTION.

pmdl
ARCHITECTURE
INTERIORS
LANDSCAPE

PMDL Architecture + Design Pty Ltd
Avon Road 3017, Gladesville NSW
Phone: 02 9459 5500
Sydney
Phone: +61 2 9459 5500
Melbourne
Phone: +61 3 9457 8885
Hong Kong
Phone: +852 2 3036 6992

www.pmdl.com.au

PROJECT PLC Masterplan Phase 2				
CLIENT Pymble Ladies' College				
DRAWING Overall Site Analysis 1				
CLIENT REF & CONTACT Avon Road, Pymble				
DATE Aug 2012	DRAWN SC	PROJECTW	CHKD	REVISION
SCALE 1:500	CHKD	2126	DA003	B

