



Appendix 3

Site Survey

 

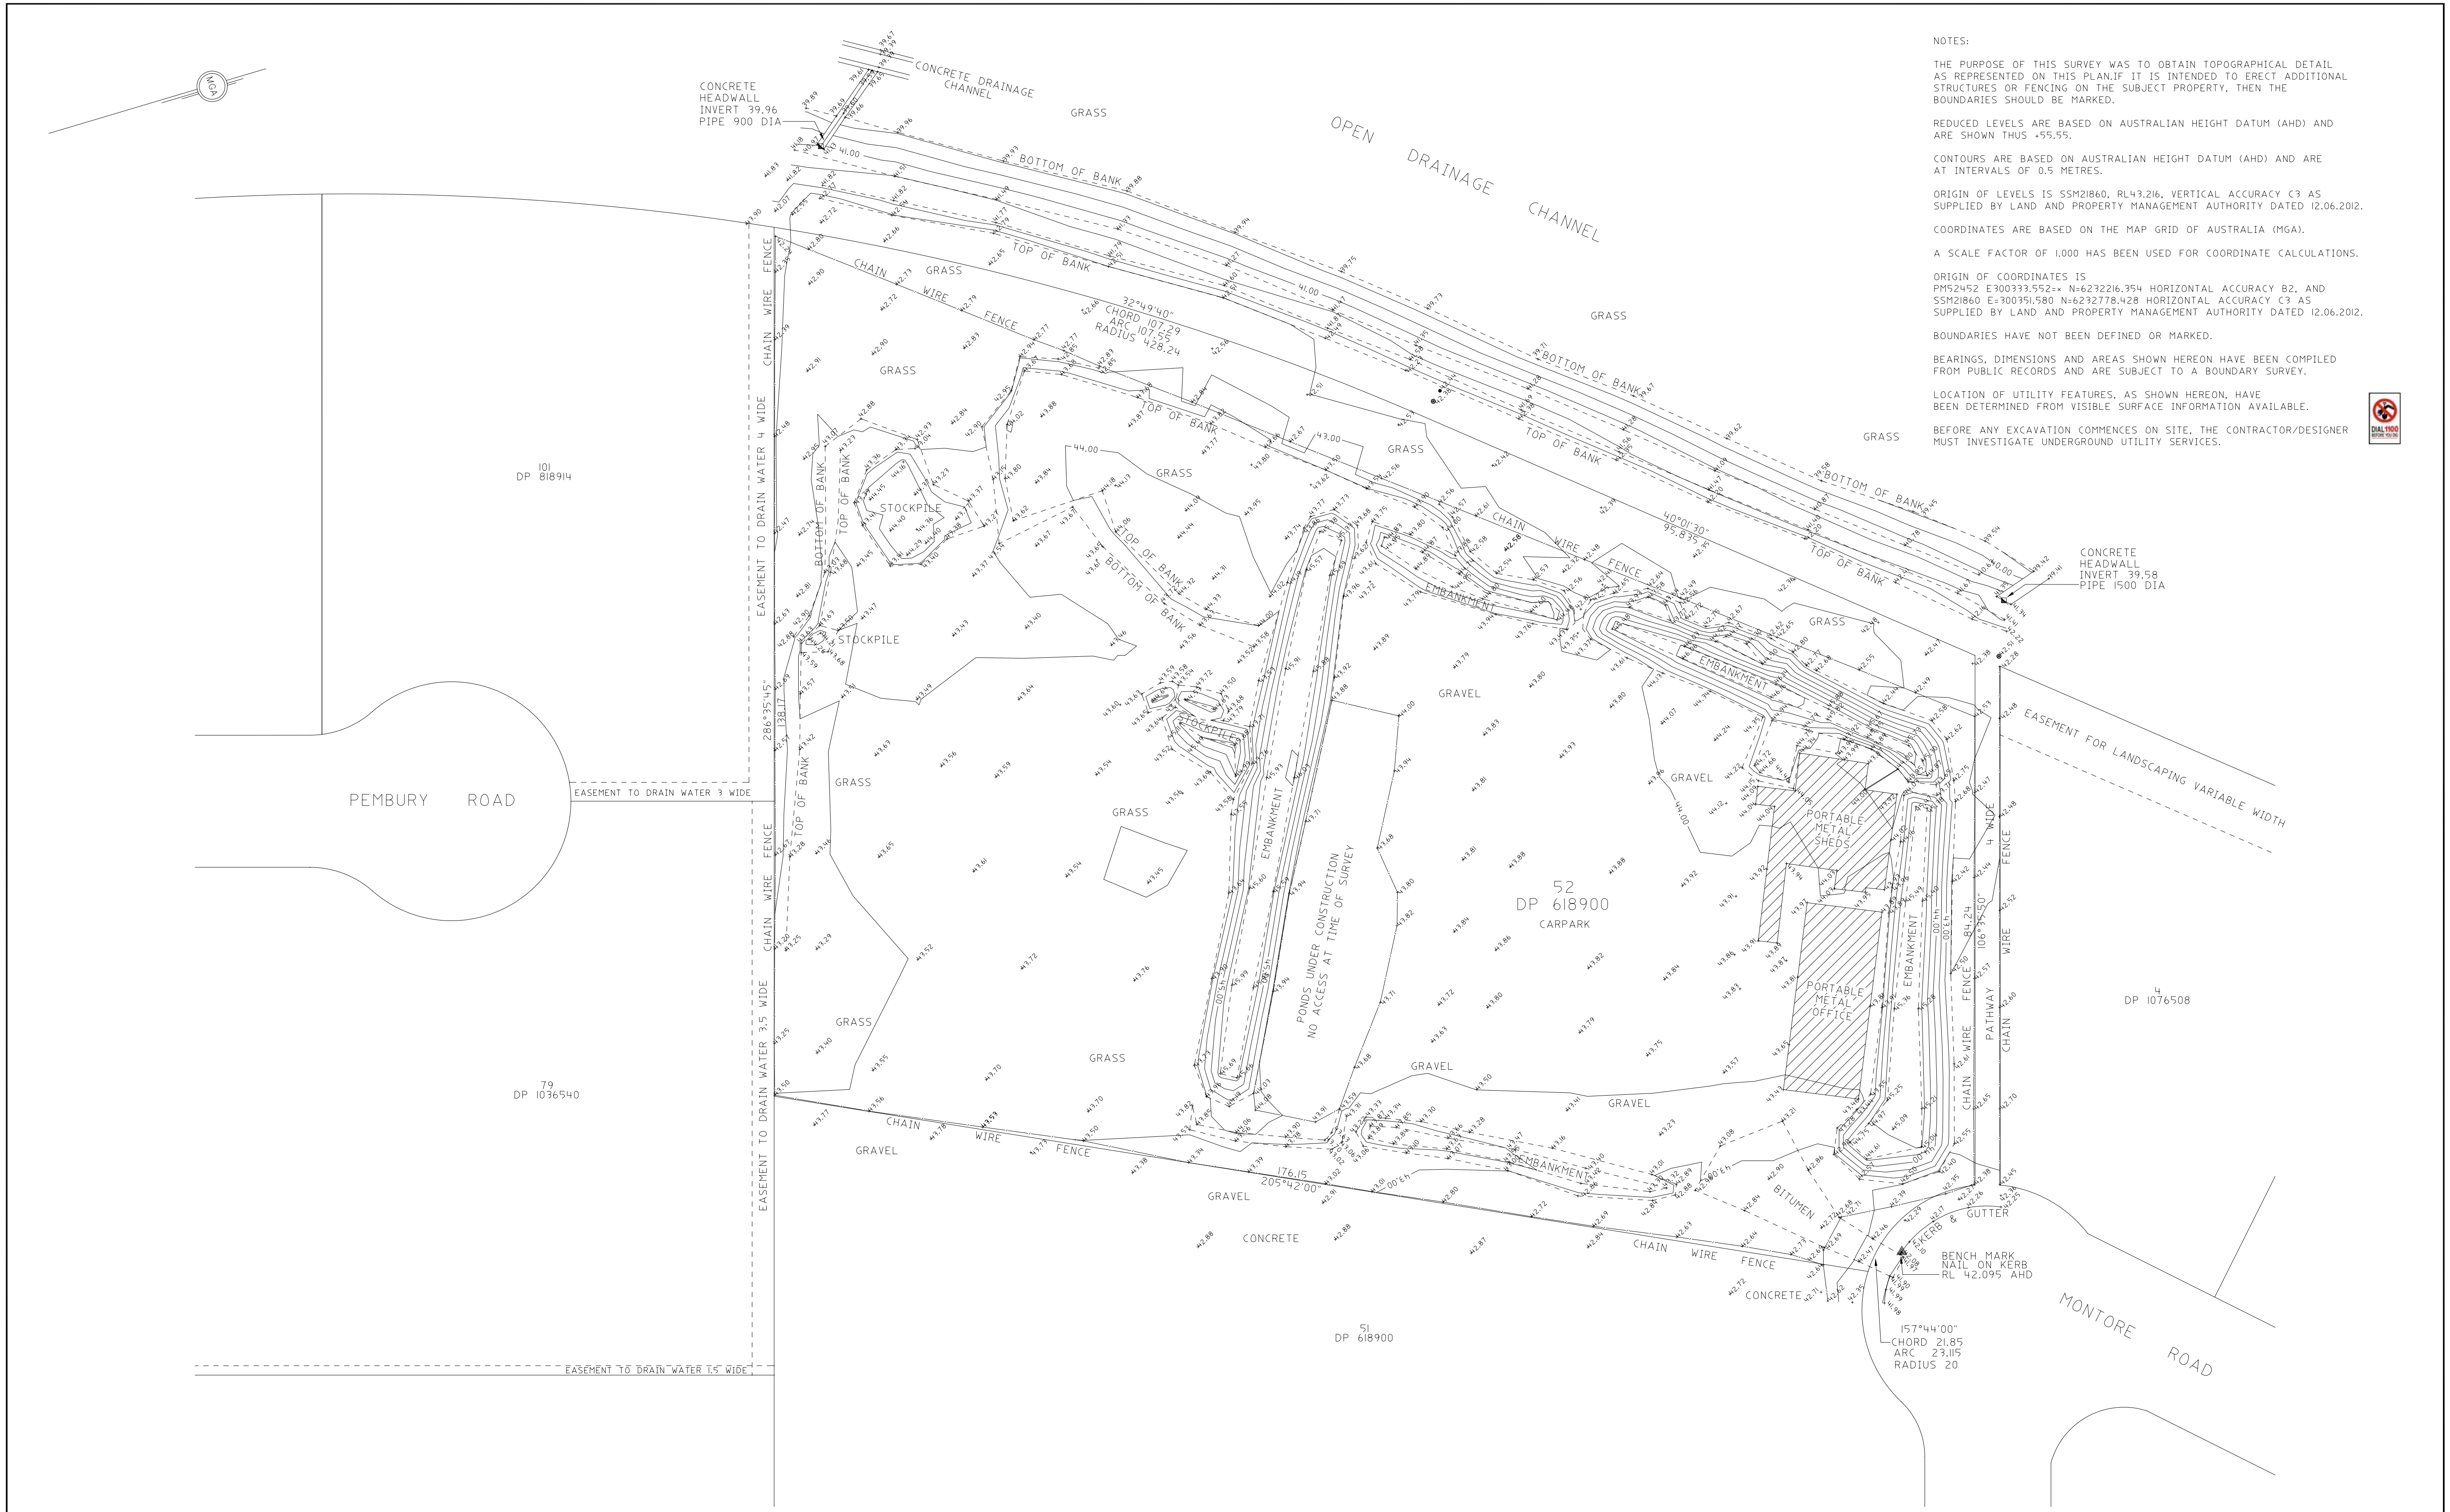

NOTES:

THE PURPOSE OF THIS SURVEY WAS TO OBTAIN TOPOGRAPHICAL DETAIL AS REPRESENTED ON THIS PLAN. IF IT IS INTENDED TO ERECT ADDITIONAL STRUCTURES OR FENCING ON THE SUBJECT PROPERTY, THEN THE BOUNDARIES SHOULD BE MARKED.

REDUCED LEVELS ARE BASED ON AUSTRALIAN HEIGHT DATUM (AHD) AND ARE SHOWN THUS +55.55.

CONTOURS ARE BASED ON AUSTRALIAN HEIGHT DATUM (AHD) AND ARE AT INTERVALS OF 0.5 METRES.

ORIGIN OF LEVELS IS 55M21860, RL43.216, VERTICAL ACCURACY C3 AS SUPPLIED BY LAND AND PROPERTY MANAGEMENT AUTHORITY DATED 12.06.2012.

COORDINATES ARE BASED ON THE MAP GRID OF AUSTRALIA (MGA).

A SCALE FACTOR OF 1.000 HAS BEEN USED FOR COORDINATE CALCULATIONS.

ORIGIN OF COORDINATES IS PMS2452 E300333.552s N66232216.354 HORIZONTAL ACCURACY B2, AND 55M21860 E=300335.560 N=662322778.428 HORIZONTAL ACCURACY C3 AS SUPPLIED BY LAND AND PROPERTY MANAGEMENT AUTHORITY DATED 12.06.2012.

BOUNDARIES HAVE NOT BEEN DEFINED OR MARKED.

BEARINGS, DIMENSIONS AND AREAS SHOWN HEREON HAVE BEEN COMPILED FROM PUBLIC RECORDS AND ARE SUBJECT TO A BOUNDARY SURVEY.

LOCATION OF UTILITY FEATURES, AS SHOWN HEREON, HAVE BEEN DETERMINED FROM VISIBLE SURFACE INFORMATION AVAILABLE.


BEFORE ANY EXCAVATION COMMENCES ON SITE, THE CONTRACTOR/DESIGNER MUST INVESTIGATE UNDERGROUND UTILITY SERVICES.



- SEWER LAMP HOLE
- ⊗ SEWER MANHOLE
- RLEV ROOF RIDGE LEVEL
- GLEV ROOF GUTTER LEVEL

DETAIL SURVEY
No.7 MONTORE ROAD
MINTO
IN THE LOCAL GOVERNMENT AREA OF
CAMPBELLTOWN
RE: MR B. LAWSON

RATIO 1:500 @ A1	SURVEYED MS
LEVEL DATUM AHD	DRAWN MS
DATE 08.06.2012	CAD FILE CH5241A1
SHEET 1 OF 2	REFERENCE CH5241.001

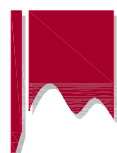

WILLIAM L. BACKHOUSE Pty. Limited
SURVEYORS, PLANNERS &
DEVELOPMENT CONSULTANTS.
ABN 88 003 000 708

Suite 8, 38 Brookhollow Ave.,
Norwest Business Park, Baulkham Hills
P.O. Box 6807
Baulkham Hills Business Centre 2153

Telephone: (02) 9634 2866
Facsimile: (02) 9899 4286
e-mail: wlb@backhouse.com.au



- SEWER LAMP HOLE
- ⊗ SEWER MANHOLE
- RLEV ROOF RIDGE LEVEL
- GLEV ROOF GUTTER LEVEL

DETAIL SURVEY
No.7 MONTORE ROAD
MINTO
IN THE LOCAL GOVERNMENT AREA OF
CAMPBELLTOWN
RE: MR B. LAWSON

RATIO 1:500 @ A1
5 0 5 10 15 20 25

LEVEL DATUM AHD

DATE 08.06.2012


SHEET 2 OF 2

SURVEYED MS

DRAWN MS

CAD FILE CH5241A1

REFERENCE CH5241.001

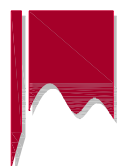

WILLIAM L. BACKHOUSE Pty. Limited
SURVEYORS, PLANNERS &
DEVELOPMENT CONSULTANTS.
ABN 88 003 000 708

Suite 8, 38 Brookhollow Ave.,
Norwest Business Park, Baulkham Hills
P.O. Box 6807
Baulkham Hills Business Centre 2153

Telephone: (02) 9634 2866
Facsimile: (02) 9899 4286
e-mail: wlb@backhouse.com.au