





The site plan illustrates the proposed Lord Sheffield Circuit, a triangular track layout. The track is defined by a dashed line and is surrounded by a solid line. The track is divided into three sections: a top section, a bottom section, and a central section. The top section is labeled 'LORD SHEFFIELD CIRCUIT' and the bottom section is labeled 'SHEFFIELD CIRCUIT'. The central section is labeled 'STATION PLAZA'. The track is situated between 'DUNSHIEL STREET' to the north and 'GREAT WESTERN RAILWAY' to the south. The railway line runs diagonally across the bottom of the plan, with a direction indicator pointing 'TO SYDNEY'. To the east of the track is 'AVIATORS WAY'. The plan also shows 'EXISTING COMMUTER CAR PARK' to the north of Dunshiel Street. The site is bounded by a thick black line. The plan includes various elevation points (e.g., 95.884, 105.217, 108.00, 110.00, 112.00,198.00, 200.00) and contour lines. A north arrow is located in the bottom left corner. A note in the bottom left corner states: 'NOTE: EXISTING SURFACE INFORMATION SHOWN IN STAGE 1 IS BASED ON'.


NOTE:
EXISTING SURFACE INFORMATION
SHOWN IN STAGE 1 IS BASED ON
DESIGN INFORMATION PROVIDED FOR
STAGE 1 CONSTRUCTION

NOTE:
BULK EARTHWORKS LEVELS
SUBJECT TO DETAIL DESIGN

LEGEND

-  - EXTENT OF CUT
 - EXTENT OF FILL
 - BULK EARTHWORKS CONTOURS
 - EXISTING CONTOURS

INSET A

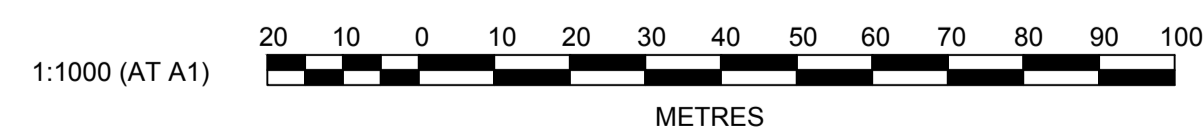

AZIMUTH:	MGA
DATUM:	AHD
ORIGIN:	



CLIENT:



THIS DRAWING MUST NOT BE USED FOR
CONSTRUCTION UNLESS SIGNED AS PART OF AN
APPROVED CONSTRUCTION CERTIFICATE.

**STATE SIGNIFICANT DEVELOPMENT APPLICATION
NOT FOR CONSTRUCTION**

NORTH PENRITH
STAGE 2B,2C,2D,3B &3A
BULK EARTHWORKS
SHEET 2

PLAN No:	9470/DA07	A
FILE No:	9470DA07	
SHEET SIZE:	A1 ORIGINAL	