
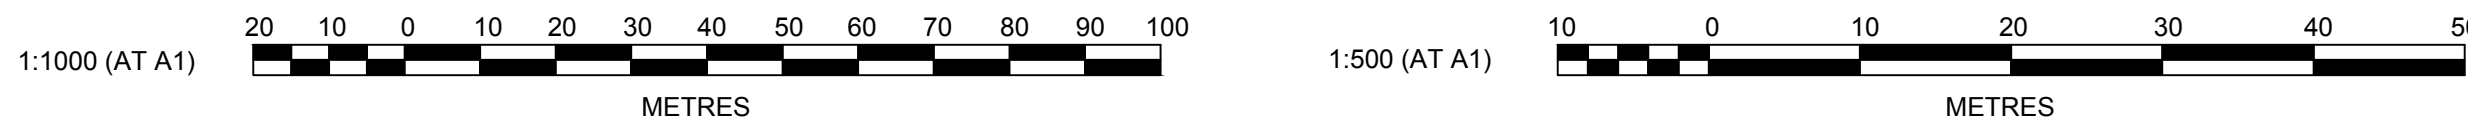


Plotted: 16 October, 2012 3:21:08 PM File Name: J:\9470\DA - Development Application Approval Plans\stage 2B-2C\9470DA08.dwg

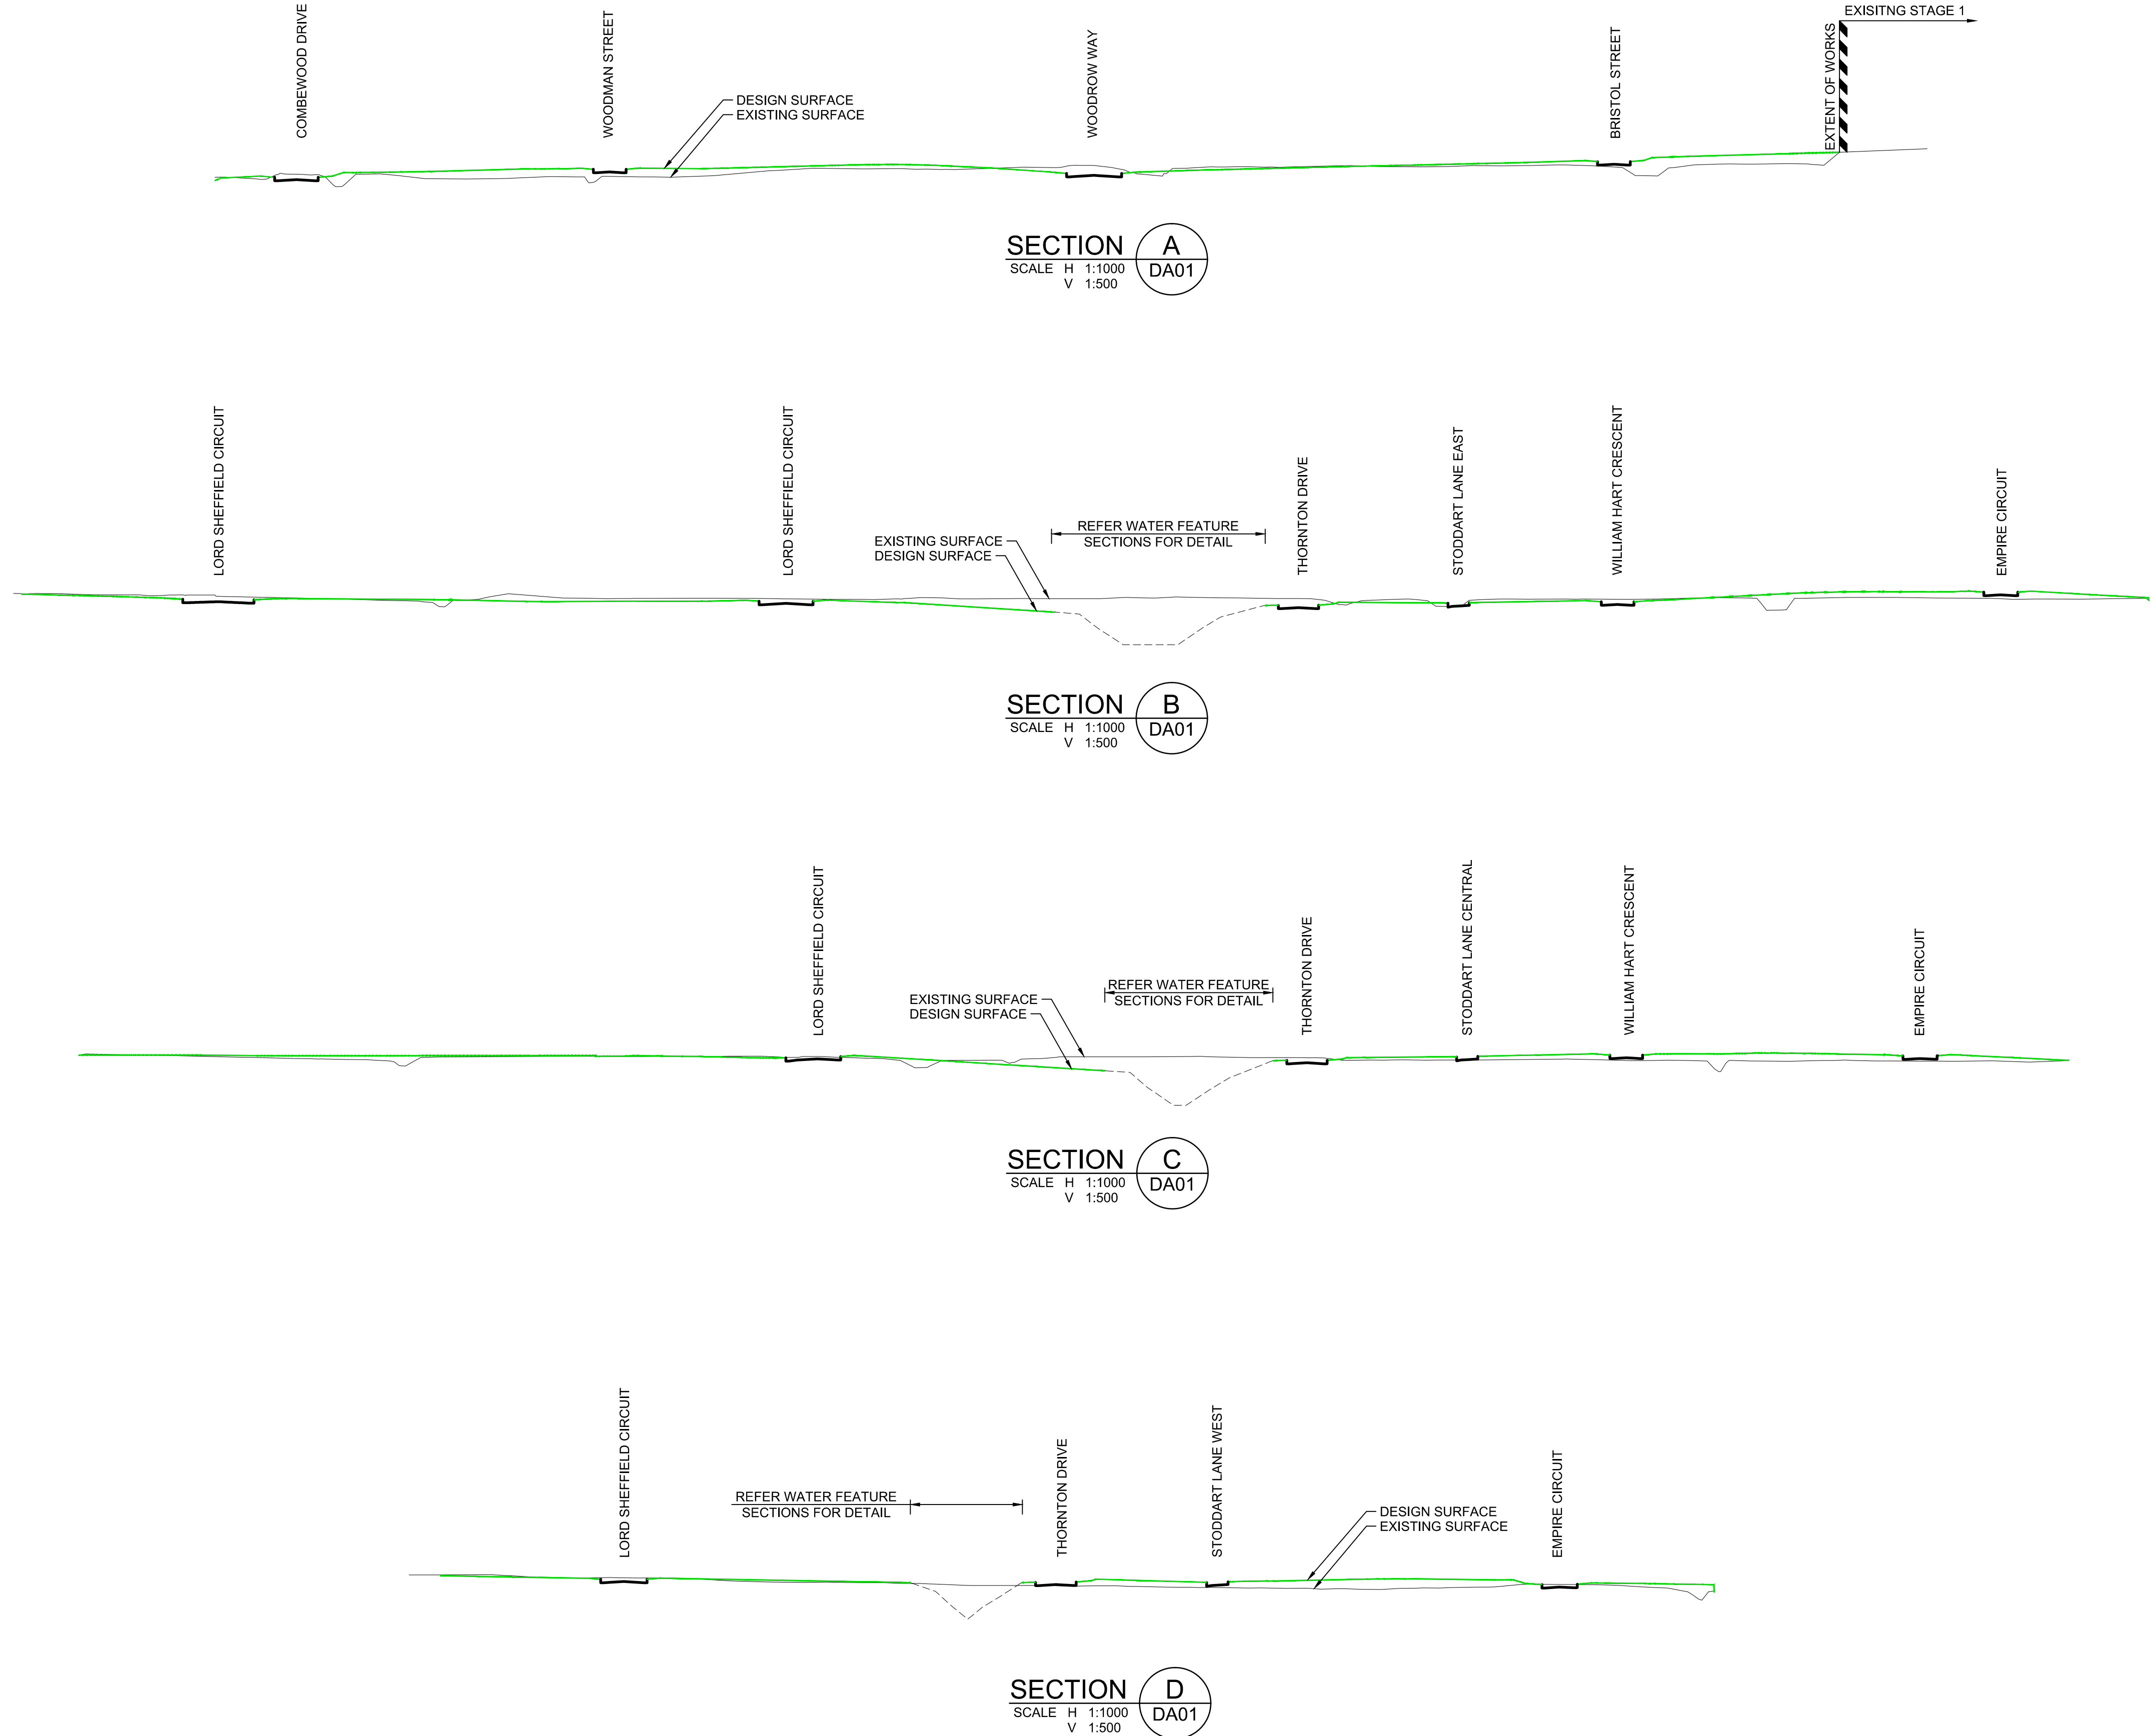

A	ISSUED FOR DEVELOPMENT APPLICATION	DJH	LVD	KN	MS 16/10/12
	AMENDMENT	DES	DRN	CKD	APR DATE

J. WYNDHAM PRINCE CONSULTING CIVIL INFRASTRUCTURE ENGINEERS & PROJECT MANAGERS

PO Box 4366 PENRITH WESTFIELD NSW 2750
P 02 4720 3300 F 02 4721 7638 W www.jwprince.com.au E jwp@jwprince.com.au

AZIMUTH: MGA
DATUM: AHD
ORIGIN:

CLIENT:



THIS DRAWING MUST NOT BE USED FOR CONSTRUCTION UNLESS SIGNED AS PART OF AN APPROVED CONSTRUCTION CERTIFICATE.

STATE SIGNIFICANT DEVELOPMENT APPLICATION
NOT FOR CONSTRUCTION

NORTH PENRITH
STAGE 2B & 2C
SITE SECTIONS

PLAN No: 9470/DA08 A
FILE No: 9470DA08
SHEET SIZE: A1 ORIGINAL