


Plotted: 16 October, 2012 3:20:33 PM File Name: J:\9470\DDA - Development Application Approval Plans\stage 2B-2C\9470DA06.dwg

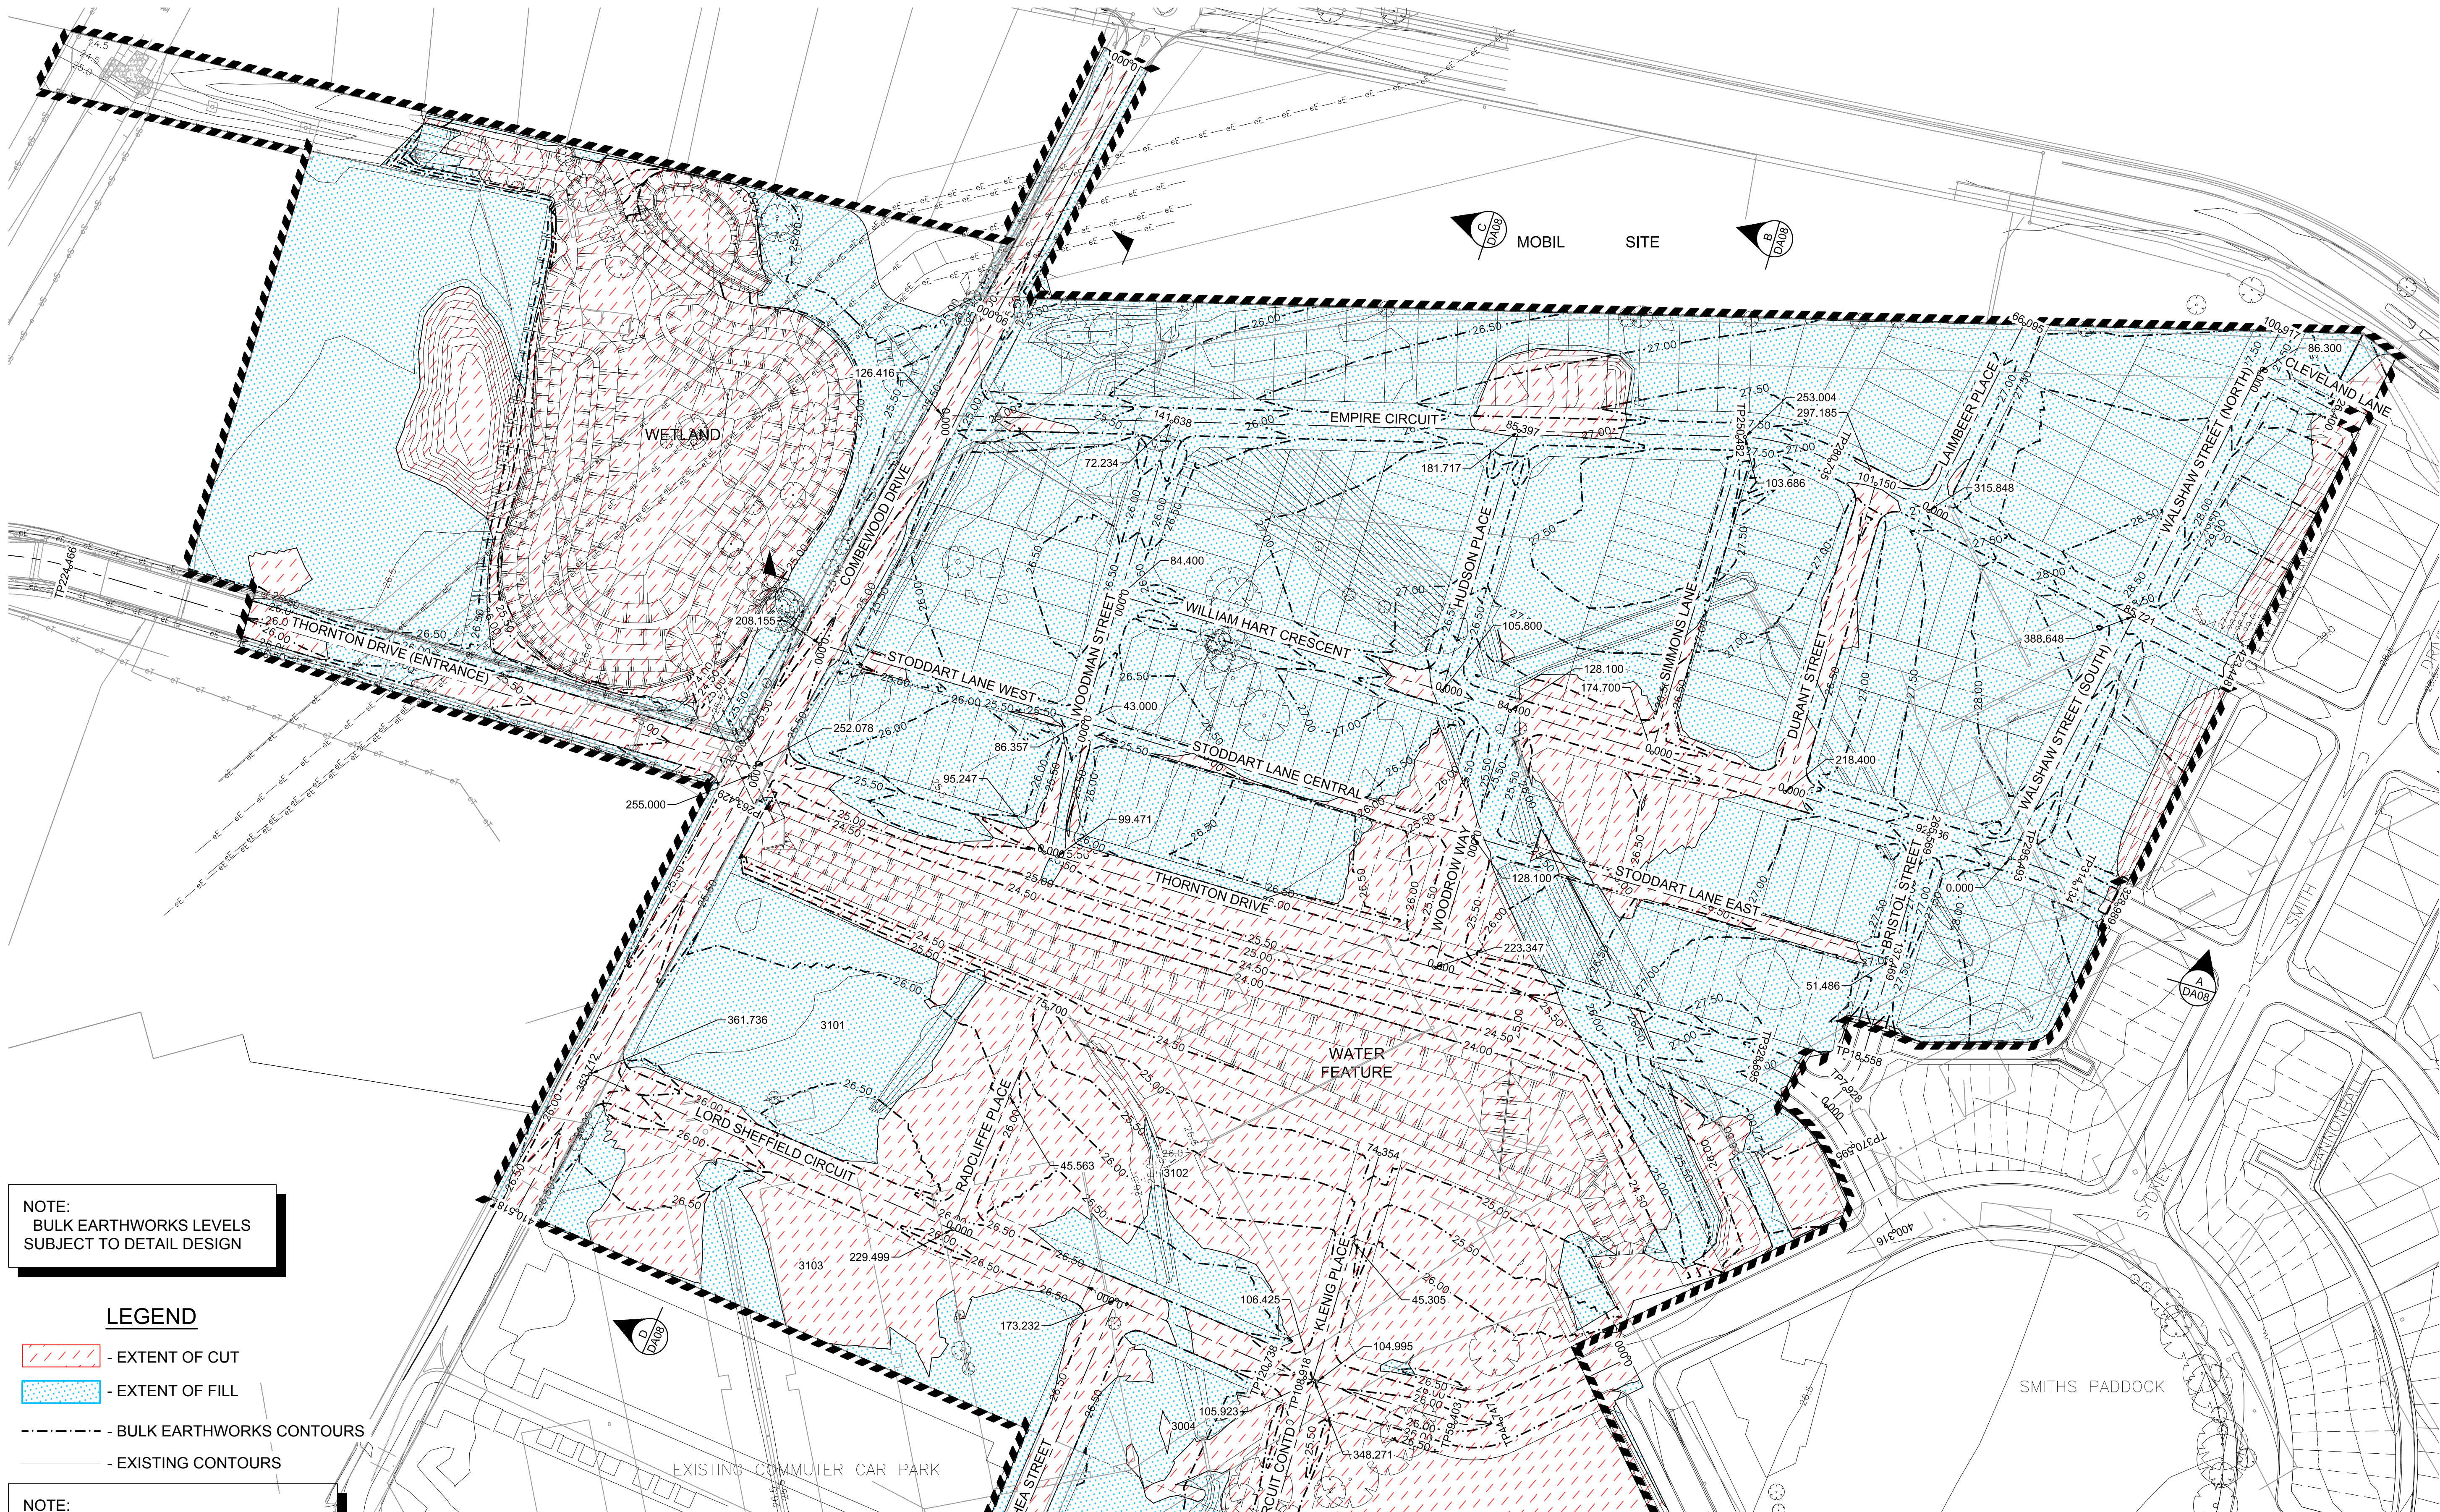

NOTE:
BULK EARTHWORKS LEVELS
SUBJECT TO DETAIL DESIGN

LEGEND

- EXTENT OF CUT
- EXTENT OF FILL
- BULK EARTHWORKS CONTOURS
- EXISTING CONTOURS

NOTE:
EXISTING SURFACE INFORMATION
SHOWN IN STAGE 1 IS BASED ON
DESIGN INFORMATION PROVIDED FOR
STAGE 1 CONSTRUCTION

REFER TO INSET A DRAWING DA07 FOR CONTINUATION

1:1000 (AT A1) 20 10 0 10 20 30 40 50 60 70 80 90 100 METRES

CLIENT:



THIS DRAWING MUST NOT BE USED FOR
CONSTRUCTION UNLESS SIGNED AS PART OF AN
APPROVED CONSTRUCTION CERTIFICATE.

STATE SIGNIFICANT DEVELOPMENT APPLICATION
NOT FOR CONSTRUCTION

NORTH PENRITH
STAGE 2B,2C,2D,3B &3A
BULK EARTHWORKS
SHEET 1

PLAN No:
9470/DA06

A

FILE No: 9470DA06

SHEET SIZE: A1 ORIGINAL

J. WYNDHAM PRINCE CONSULTING CIVIL INFRASTRUCTURE ENGINEERS
& PROJECT MANAGERS

PO Box 4366 PENRITH WESTFIELD NSW 2750
P 02 4720 3300 F 02 4721 7638 W www.jwprince.com.au E jwp@jwprince.com.au

AZIMUTH: MGA
DATUM: AHD
ORIGIN:

A	ISSUED FOR DEVELOPMENT APPLICATION	DJH	LVD	KN	MS	16/10/12
	AMENDMENT	DES	DRN	CKD	APR	DATE