


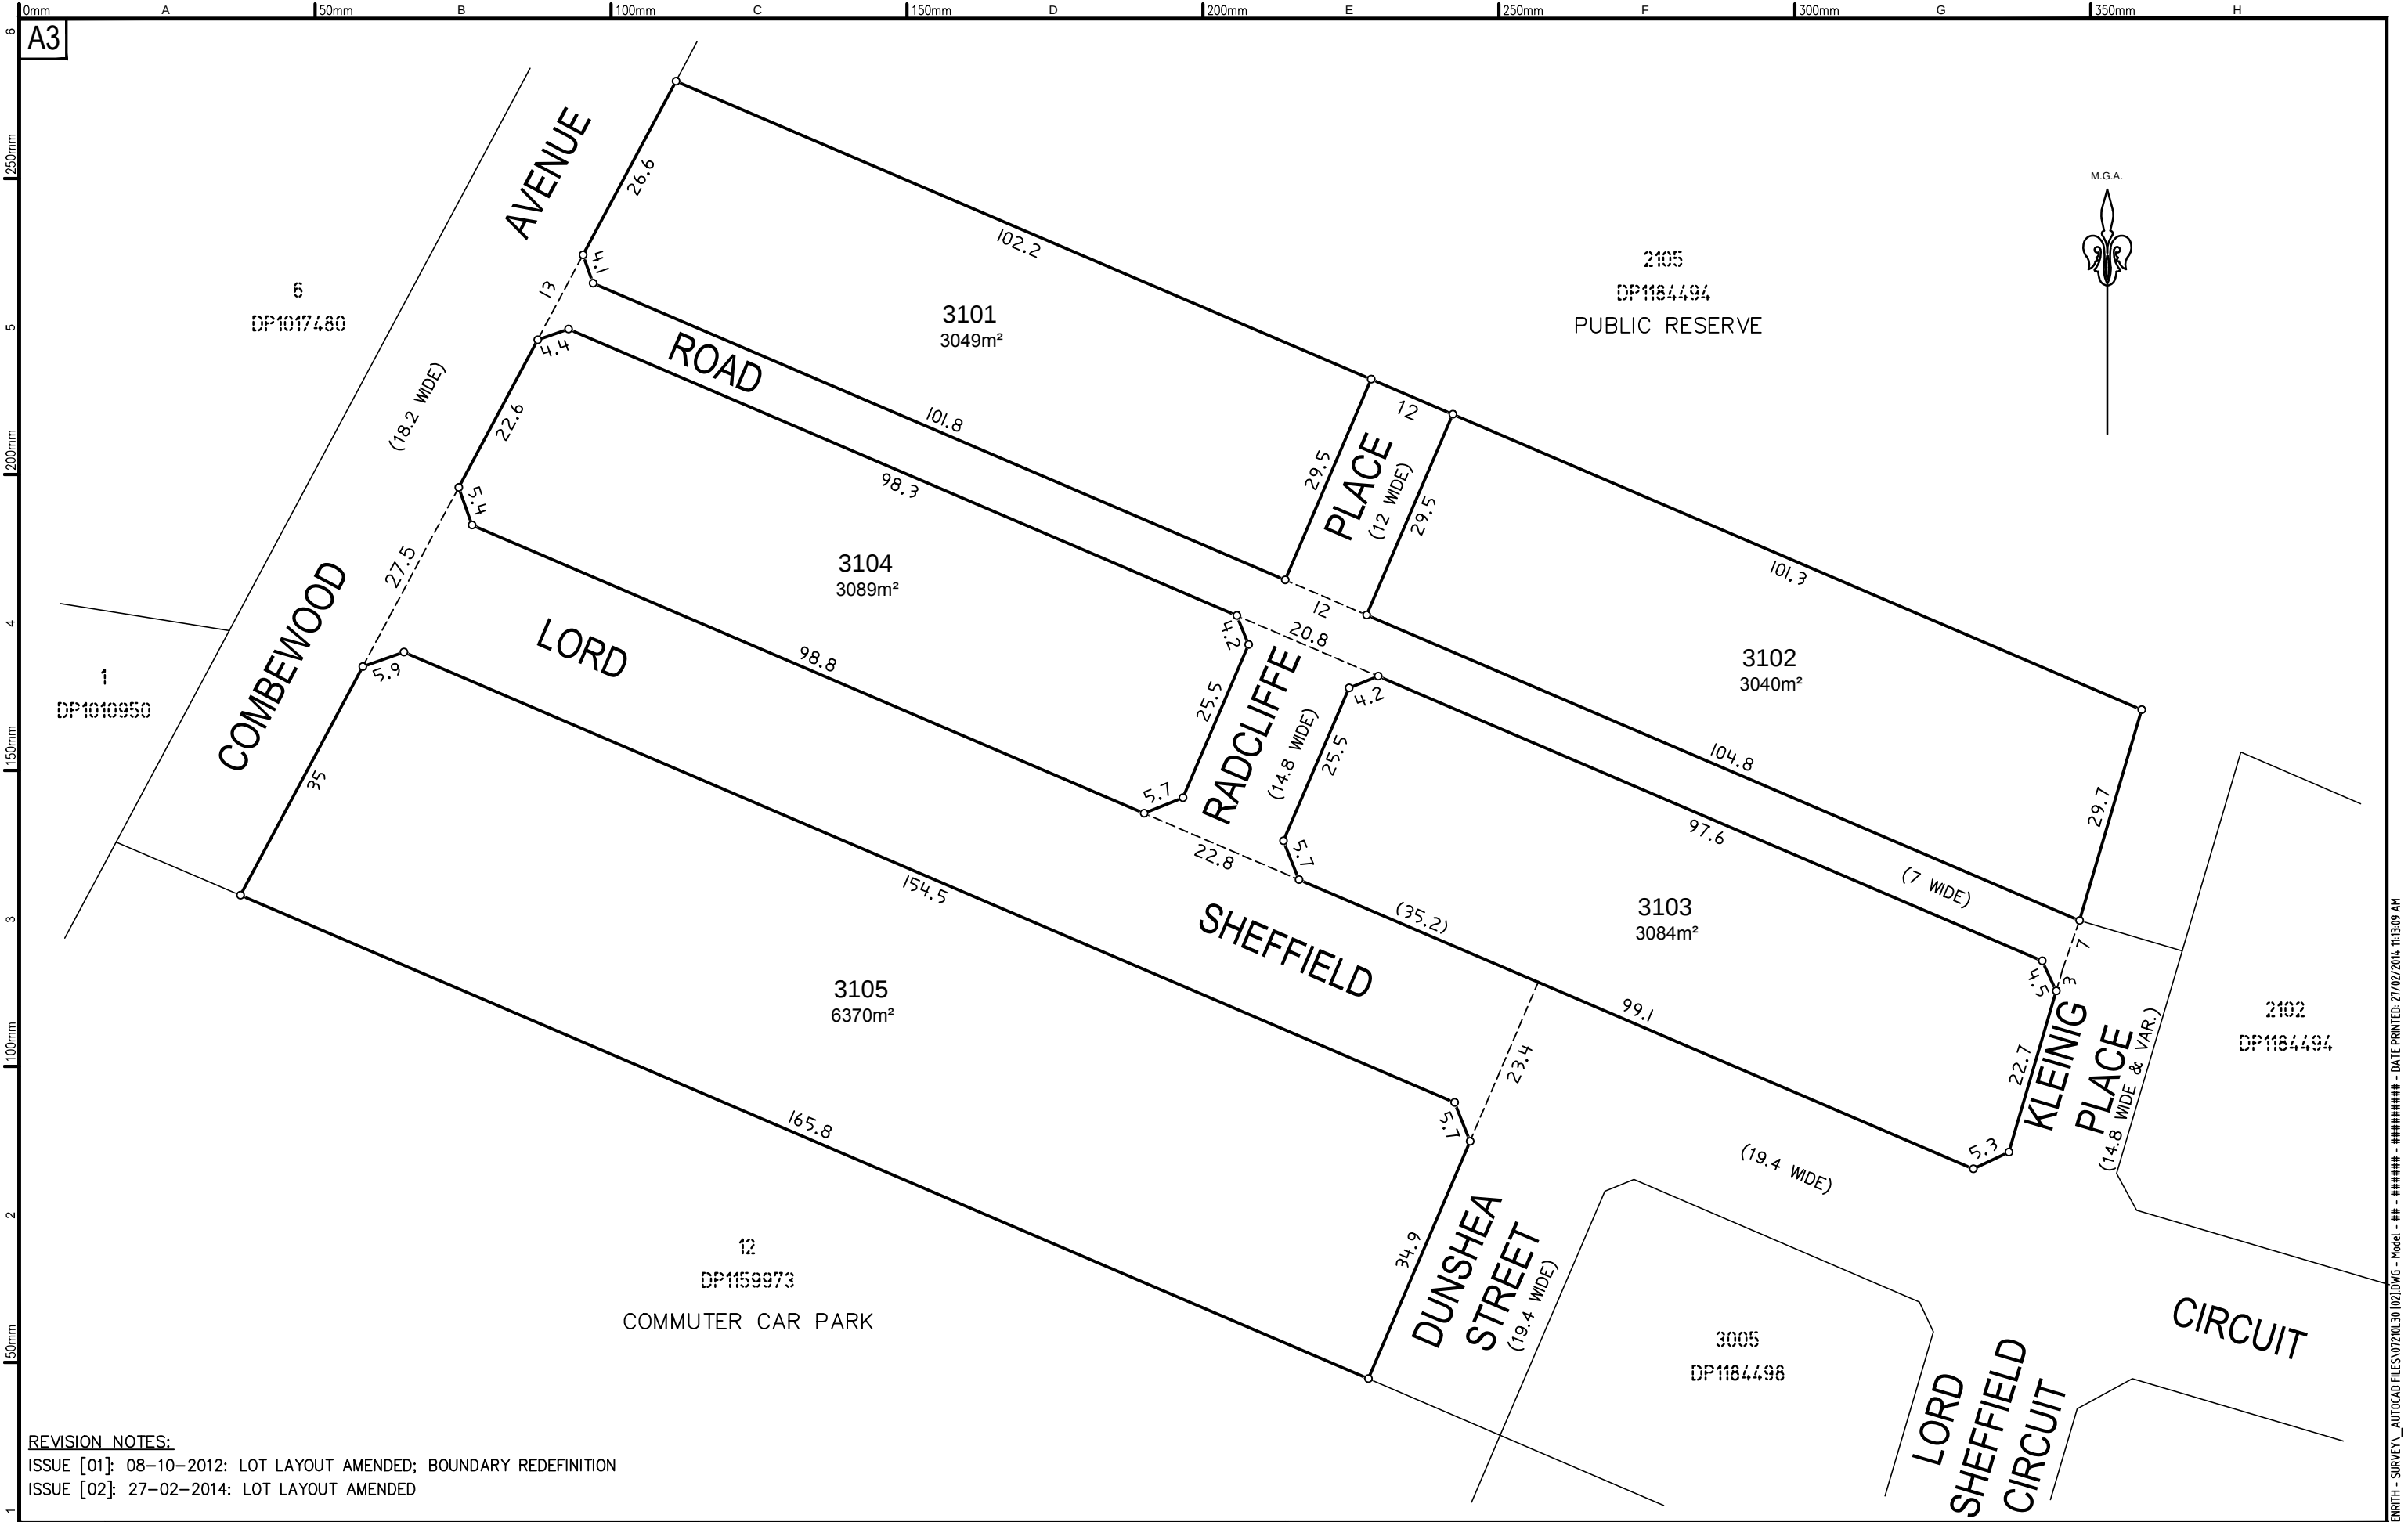

REVISION NOTES:
ISSUE [01]: 08-10-2012: LOT LAYOUT AMENDED; BOUNDARY REDEFINITION
ISSUE [02]: 27-02-2014: LOT LAYOUT AMENDED

Project:

NORTH PENRITH (THORNTON):
STAGE 3B - PLAN OF PROPOSED SUBDIVISION OF
LOT 1198 DP1171491

Principal:

URBANGROWTH NSW

Scale	1:800 @ A3	Date	13-07-2012	Council Ref.	
		Datum	N/A	L.G.A.	PENRITH
Calc's	GH	Drawn.	GH	Proj.Man.	DB
				Client Ref.	

ABN 77 050 209 991
Level 4, Suite 400
16-18 Cambridge St
EPPING NSW 2121
PO Box 233
EPPING NSW 1710

ACN 050 209 991
DX 4408 EPPING
Tel. 9869-1855
Fax. 9869-2341
reception@crhodes.com.au
www.craigandrhodes.com.au
© Craig & Rhodes

Our Ref.

072-10

Dwg File Ref. [Rev] - Sheet Ref.

07210L30 [02]

CAD REF: 2\072-10 NORTH PENRITH - SURVEY\AUTOCAD FILES\07210L30 [02].DWG - Model - ## - ##### - ##### - DATE PRINTED: 27/02/2014 11:13:09 AM